

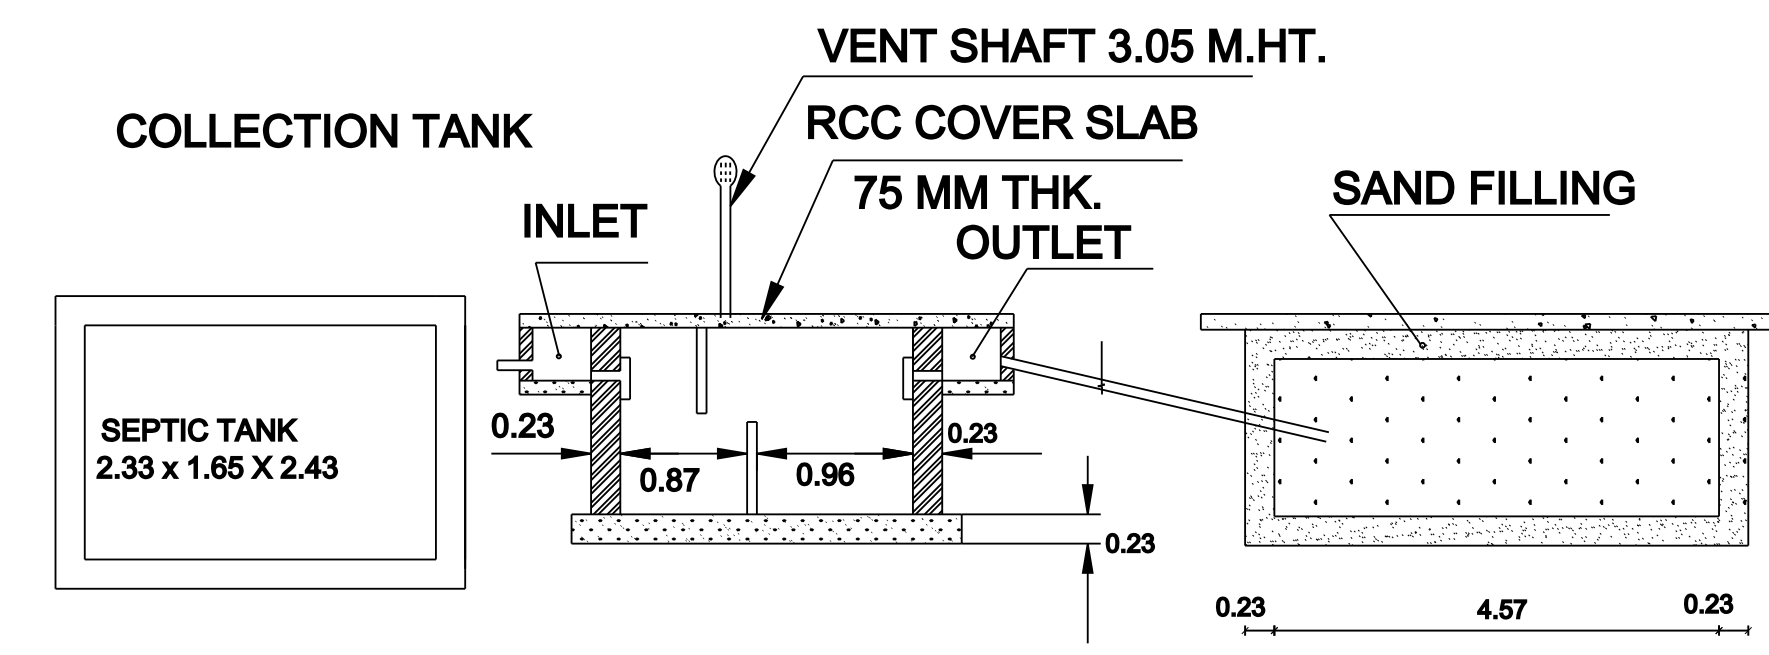
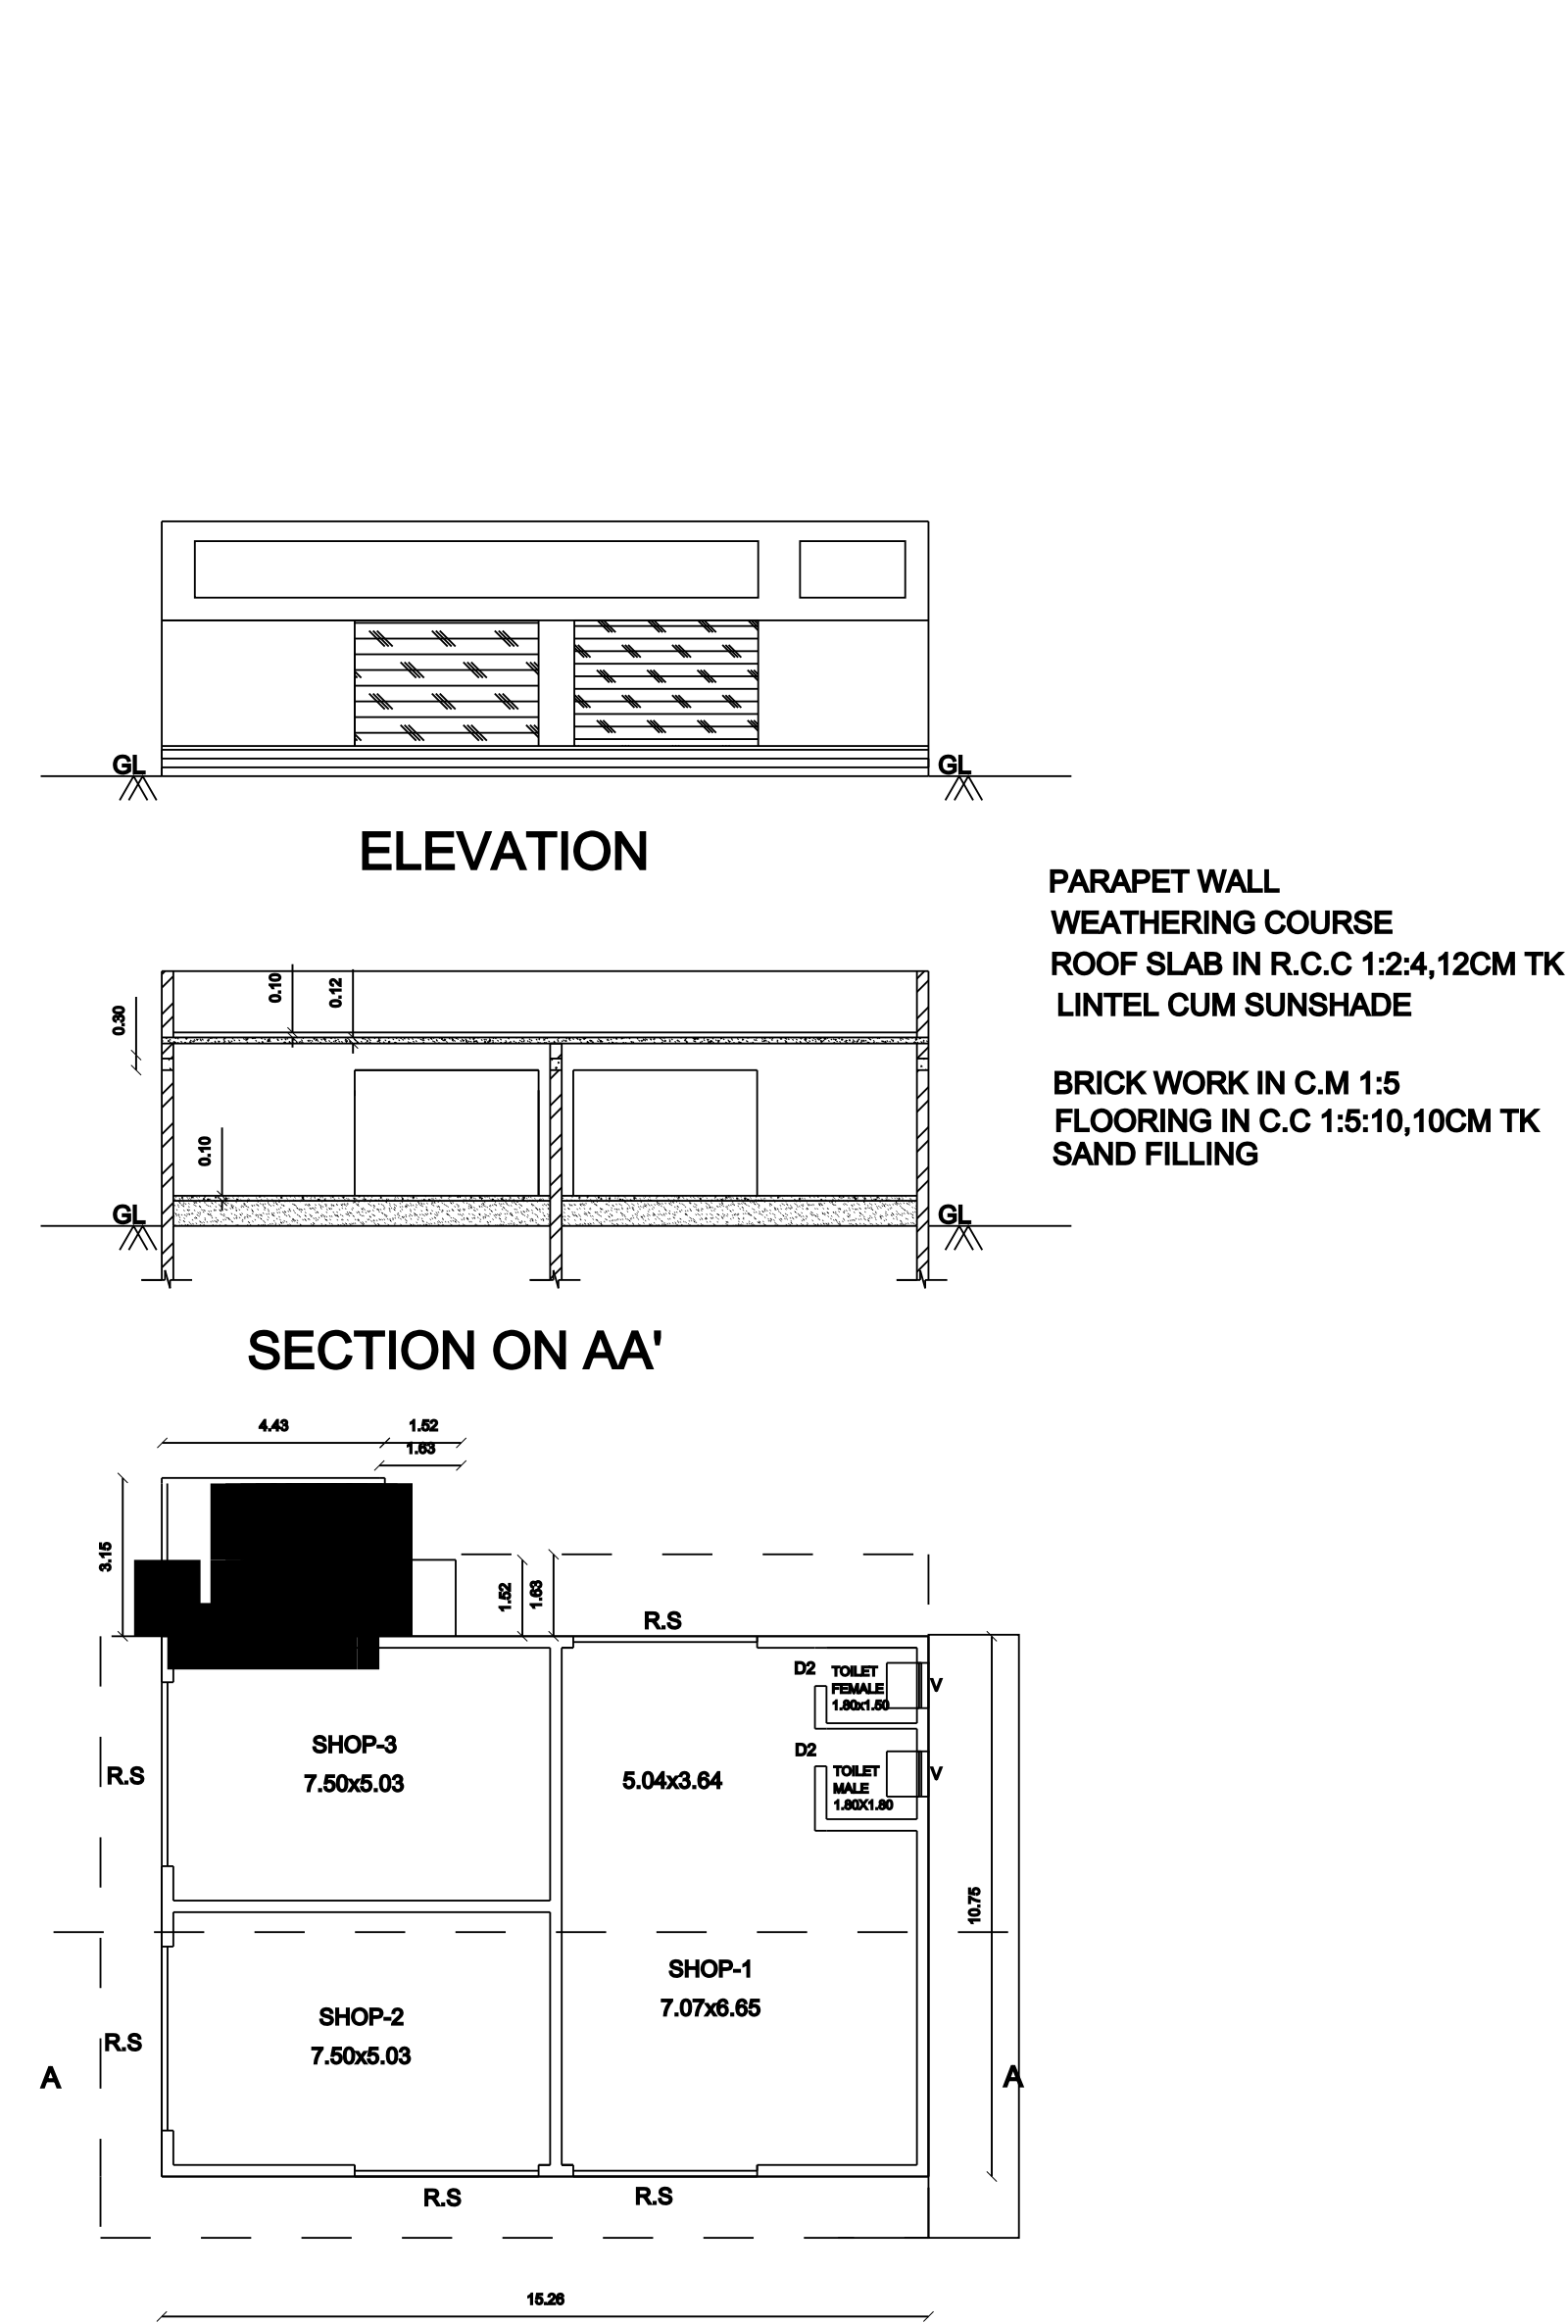



VEDARANOIYAM TALUK, NAGAPPATTINAM-DT,

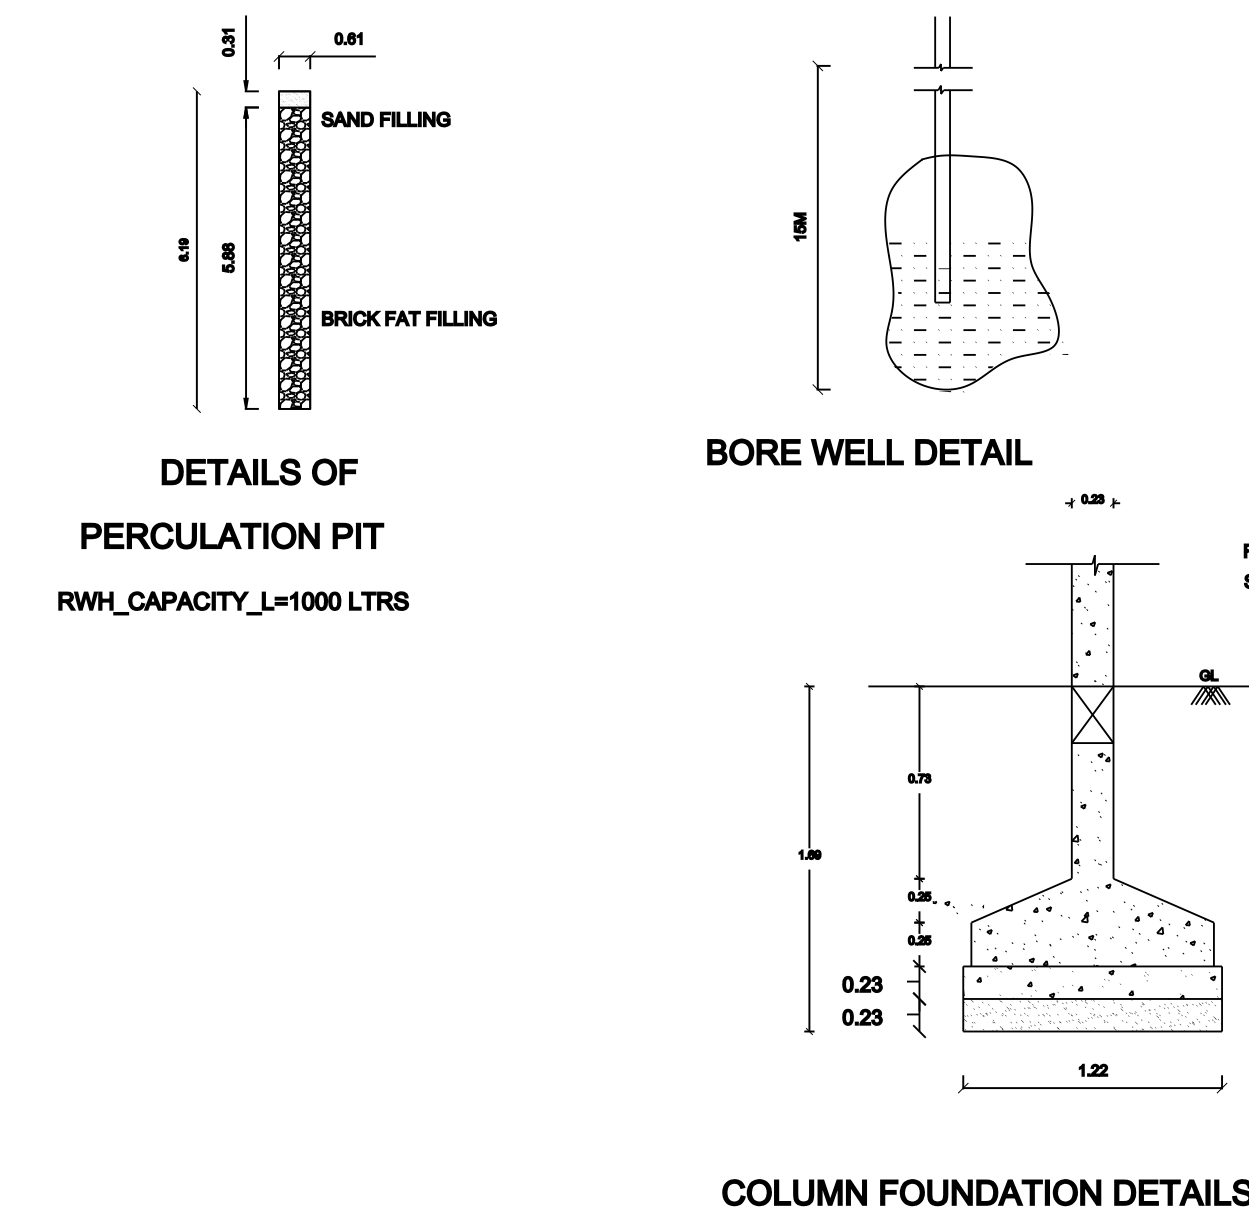

PLAN & SECTION ON SEPTIC TANK & DISP-TRENCH

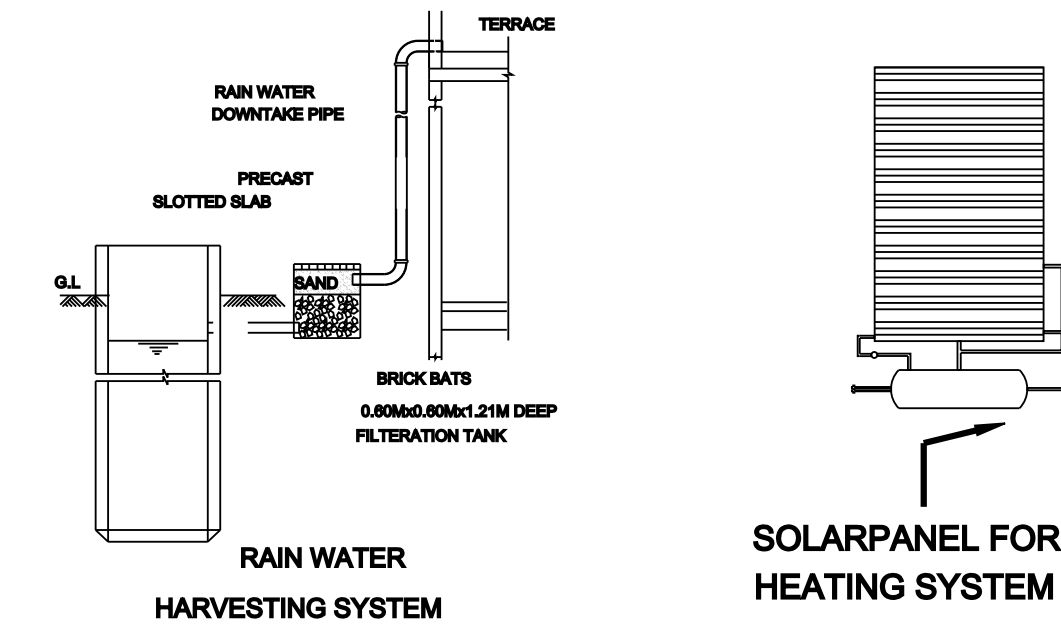

COLUMN FOUNDATION DETAILS

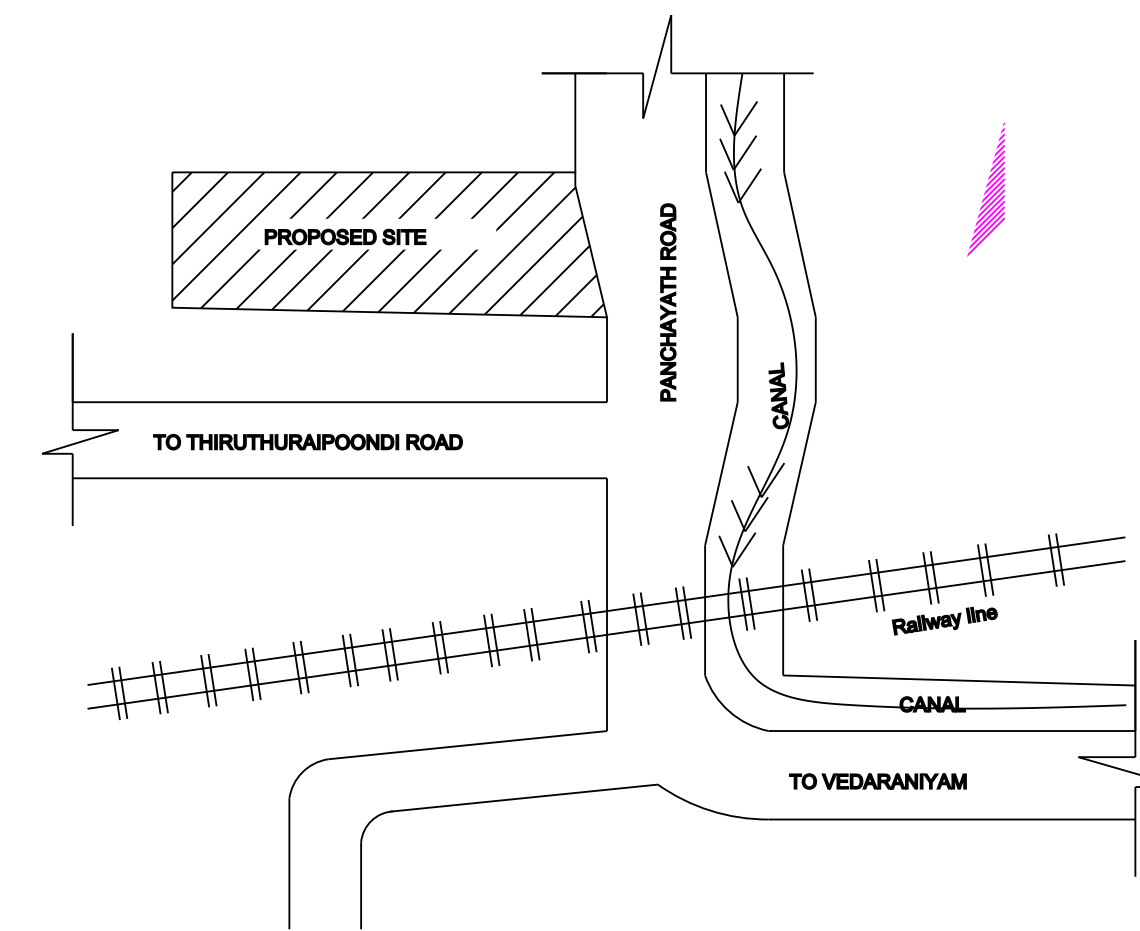

SCALE:- 1:50000.


TOPO PLAN



R\S. NO:336/1L

SCALE:- 1:100.

SITE PLAN

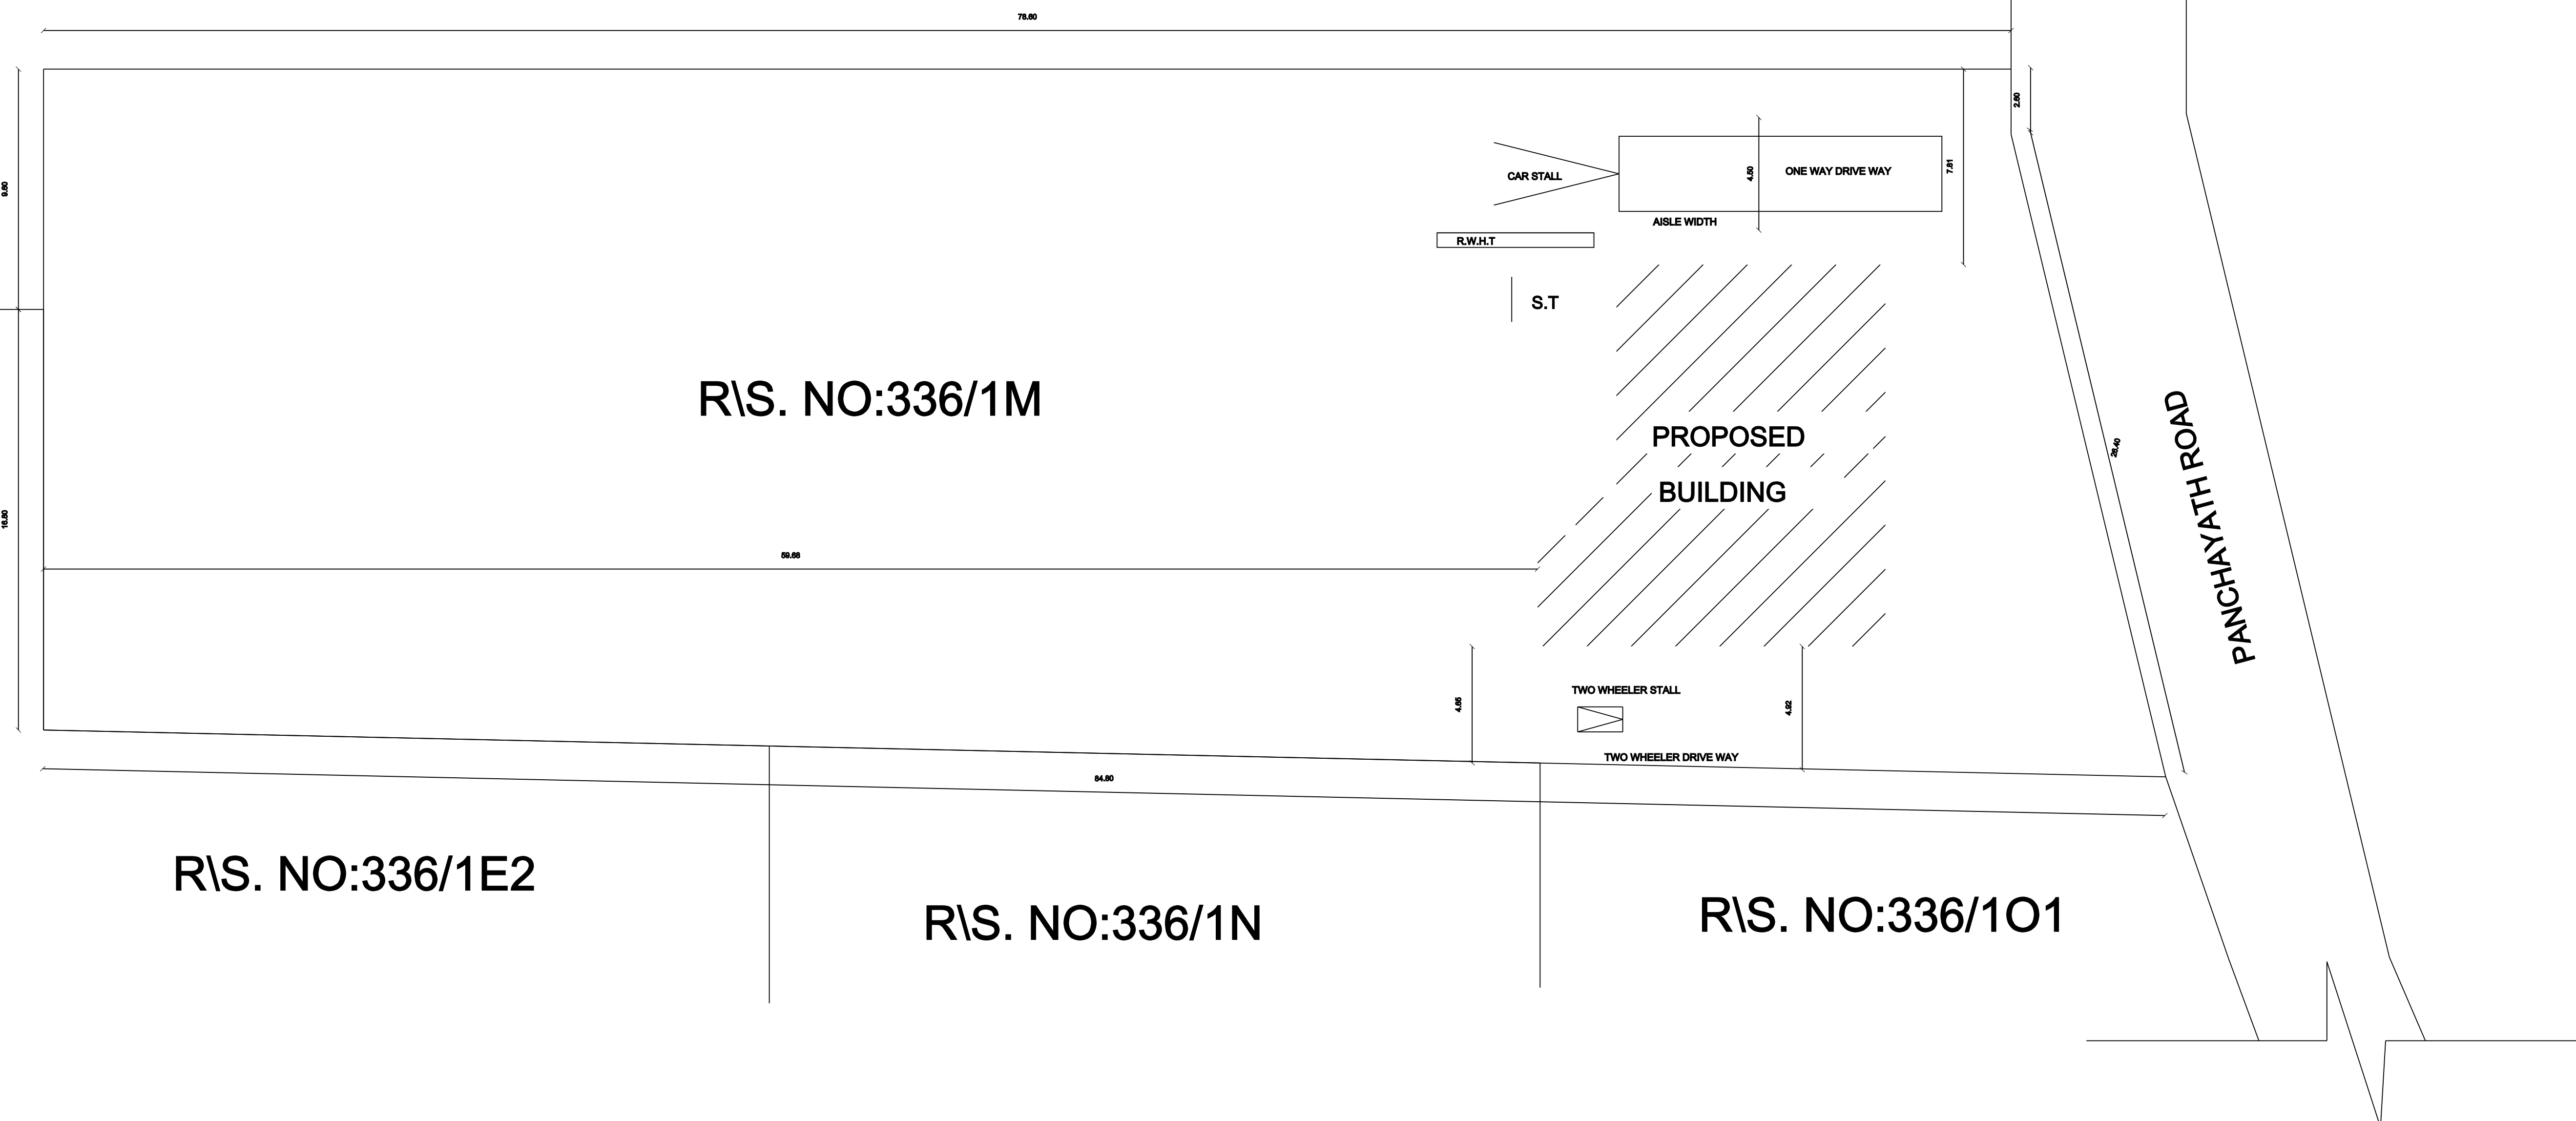

AREA PARTICULARS:		SQ.M	SQ.FT
AREA OF THE PLOT(DOC)		2050.00	22066.74
AREA OF THE PLOT(PATTA)		2050.00	22066.74
PROPOSED GROUND FLOOR AREA		180.51	1943.06
VACANT AREA		1869.49	20123.68
FSI AREA :0.088		PLOT COVERAGE:8.51%	
SCHEDULE OF JOINERIES		METRE	
R.S	ROLLING SHUTTER	3.66x2.50	
D2	DOOR	0.76x2.13	
V	VENTILATOR	0.91x0.61	
NOTE: SCALE 1:100 ALL DIMENSIONS ARE IN METER. WASTE WATER UTILISED FOR GARDEN PURPOSE.			
NAME APPLICANT: Mr.R.GANESAN, S/O RAMACHANDRAN, KURAVAPULAM, VEDARANIYAM TALUK, NAGAPPATTINAM-DT.			
REGISTERED ENGINEER:			