




PLAN SHOWING THE PROPOSED CONSTRUCTION OF A R.C.C ROOFED GROUND FLOOR RESIDENTIAL BUILDING. AT R.SF.NO:27/11,& 27/4B, IN AYAKKARANBULAM II SETHI VILLAGE, VEDARANYAM TALUK, NAGAPATTINAM DISTRICT.

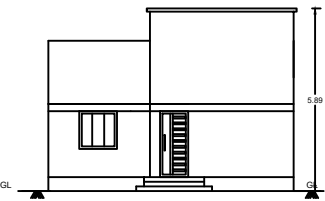


ELEVATION

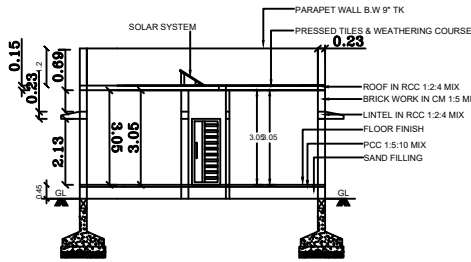


CROSS SECTION AB

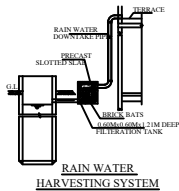


RAIN WATER HARVESTING SYSTEM

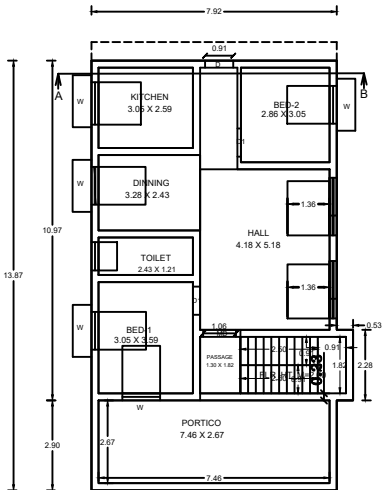


GROUND FLOOR PLAN

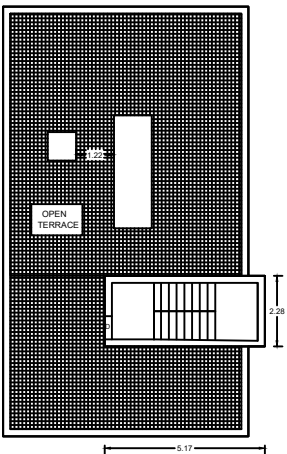


TERRACE FLOOR PLAN

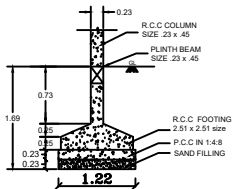


COLUMN FOUNDATION DETAILS

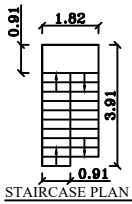


STAIRCASE PLAN

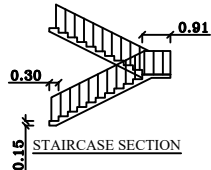


STAIRCASE SECTION

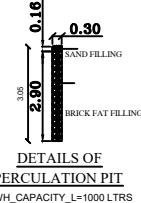


DETAILS OF PERCOLATION PIT
RWHL CAPACITY: 1000 LITRS

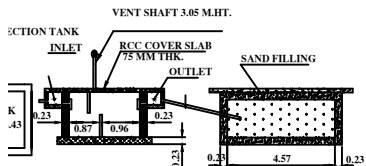


PLAN & SECTION ON SEPTIC TANK & DISP-TRENCH

 

SOLAR PANEL FOR HEATING SYSTEM

 

BORE WELL DETAIL

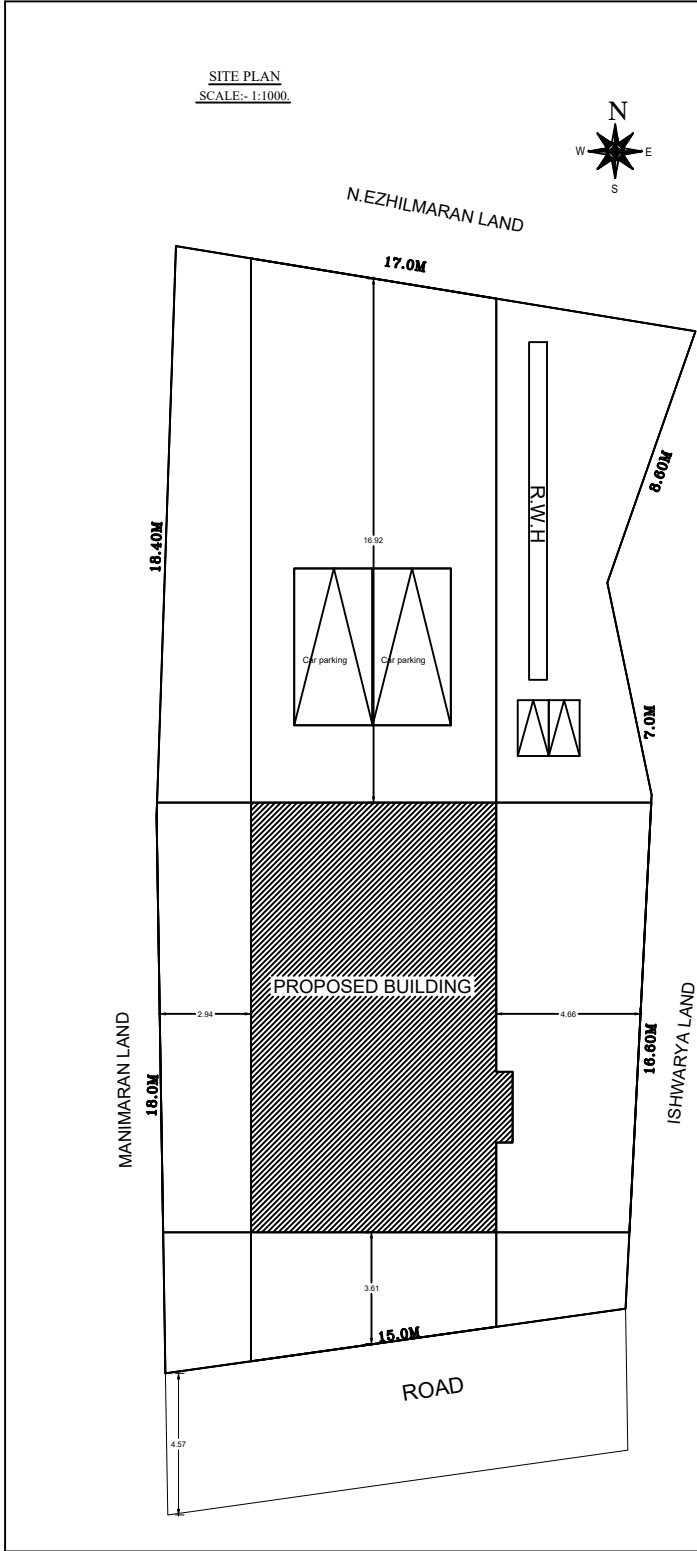


AREA PARTICULARS:	SQ.M	SQ.FT
AREA OF THE PLOT	566.59	6089.78
PROPOSED GROUND FLOOR AREA	111.06	1195.45
PROPOSED HEADROOM AREA	11.79	126.91
VACANT AREA	455.53	4894.33

SCHEDULE OF JOINERIES	METRE
M.D MAIN DOOR	1.06x2.13
D DOOR	0.91x2.13
D1 DOOR	0.76x2.13
O OPEN	0.91x2.13
V VENTILATOR	0.91x0.61
W WINDOW	1.22x1.22
W1 WINDOW	0.60x1.22

COLOUR INDEX:	
BOUNDARY SHOWN IN GREEN	
PROPOSALS SHOWN IN RED	
ROAD SHOWN IN YELLOW	

NOTE:
SCALE 1:100
ALL DIMENSIONS ARE IN METER.
WASTE WATER UTILISED FOR GARDEN PURPOSE.

OWNER NAME:

 

Mr.M.SUDHAHARAN,
S/O:MANICKAM,
2/145,KOVILKULAM SOUTH,
AYAKKARANBULAM IV SETHI,
VEDARANYAM,
NAGAPATTINAM,
Tamilnadu-614707.

REGISTERED ENGINEER:



Er. B. VIVEK, B.E.,
Register Construction Engineer,
Reg. No : NGT/RE-II/2024/12
MY HOME CONSTRUCTION
8/113D, Melakkadu,
Kuravapulam - 614 808,
Vedaranyam - Tk,
Mobile : 8056862905 / 9787002759