



PLAN SHOWING THE PROPOSED CONSTRUCTION OF A R.C.C ROOFED GROUND FLOOR RESIDENTIAL BUILDING.
AT R.SF.NO:-NEW: 329/8, PATTa NO:3446 ,CHIRAIYANKADU ,CHETTIPULAM VILLAGE IN PANCHAYATH.
VEDARANIYAM TALUK,NAGAPATTINAM - DISTRICT.


AREA PARTICULARS:	SQ.M	SQ.FT
AREA OF THE PLOT(DOC)	521.69	5615.61
AREA OF THE PLOT(PATTA)	521.69	5615.61
AREA OF THE PLOT(AS PER SITE)	521.69	5615.61
PROPOSED GROUND FLOOR AREA	75.93	817.33
VACANT AREA	445.73	4797.95

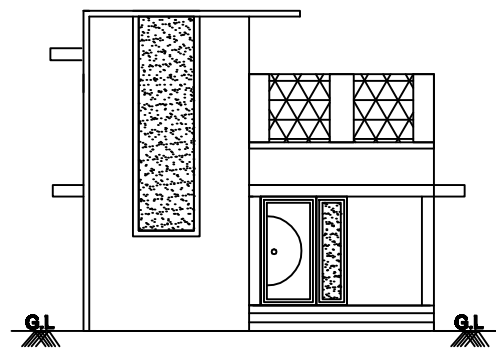


ELEVATION

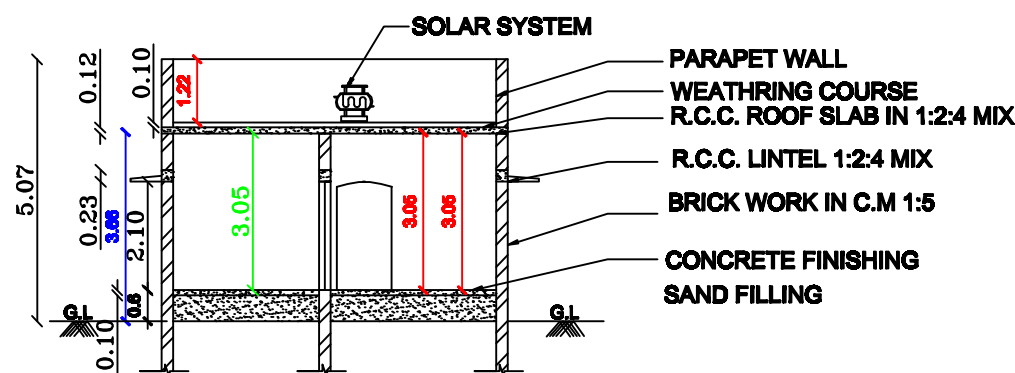

CROSS SECTION AB

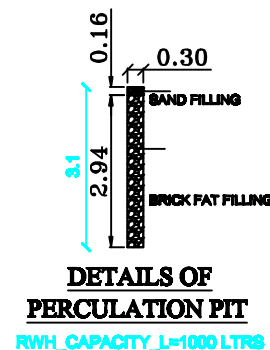

DETAILS OF PERCOLATION PIT
RWHT_CAPACITY_L=1000 LTRS

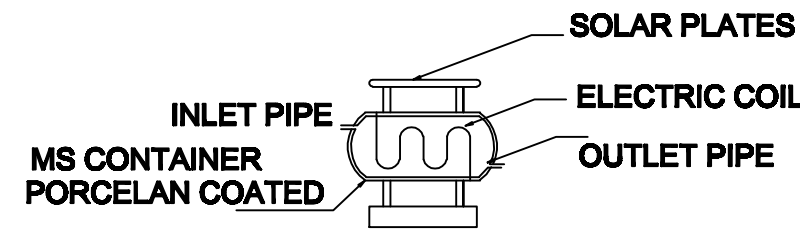

SOLAR SYSTEM

SCHEDULE OF JOINERIES	METRE
M.D MAIN DOOR	1.68x2.10
D1 DOOR	0.91x2.10
D2 DOOR	0.76x2.10
O OPEN	0.91x2.10
W3 WINDOW	1.37x1.52
W2 WINDOW	1.07x1.52
KW1 KITCHEN WINDOW	1.07X1.07
V VENTILATOR	0.91x0.61

FSI AREA :0.1455 PLOT COVERAGE:14.55%

NOTE:
SCALE 1:100
ALL DIMENSIONS ARE IN METER.
WASTE WATER UTILISED FOR GARDEN PURPOSE.


NAME APPLICANT :

R. S. Poongodi
Mrs. S. POONGODI,
(AADHAR NO:3160 0909 3948)
W/o Mr.RAJAMANICKAM,
3/13-1,THERKUKADU ,CHETTIPULAM
VEDARANIYAM TALUK,
NAGAPPATTINAM-D.T,
PIN:614806.
CELL NO:9384348081.

REGISTERED ENGINEER:




SWP ONLINE BUIDING PLAN DRAWING PREPARATION

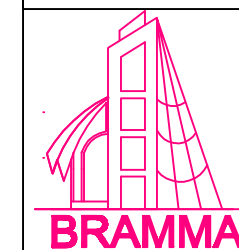


Er .V.RAGUVARAN DCE.,BE.,
BRAMMA
PLANNER'S &BUILDER'S


64/1: MUTHUPET ROAD ,
THIRUTHURAI POOND,
cell:99656-24425.

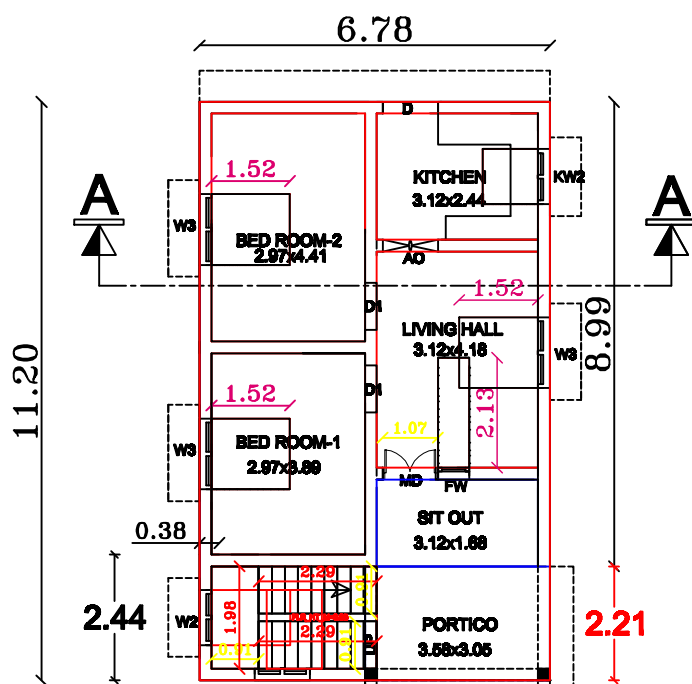


GROUND FLOOR PLAN

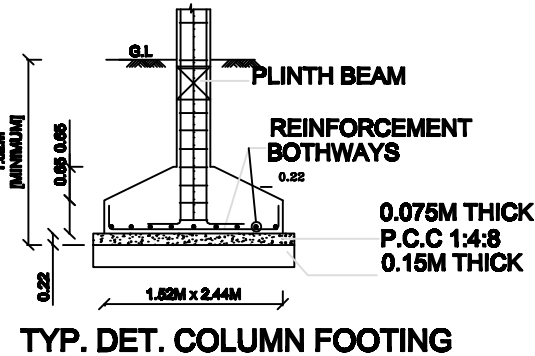


TYP. DET. COLUMN FOOTING

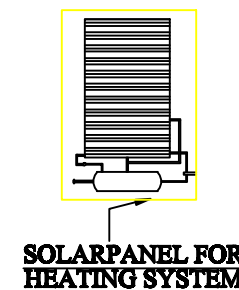


SOLAR PANEL FOR HEATING SYSTEM

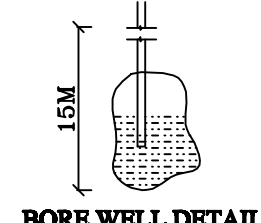

BORE WELL DETAIL

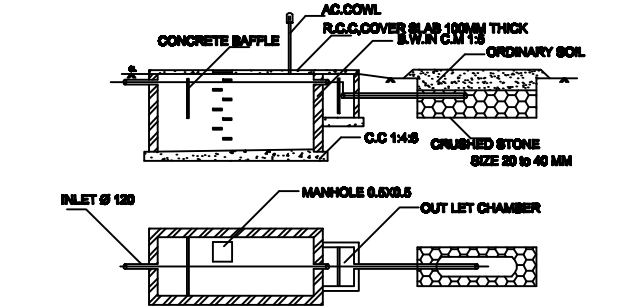


SEPTIC TANK WITH DISPERSION TRENCH

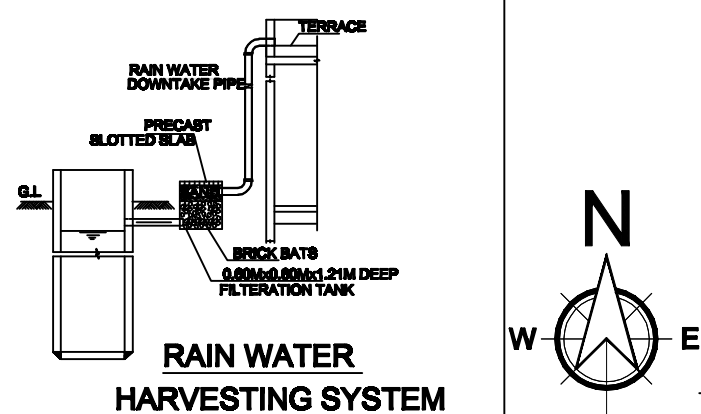

RAIN WATER HARVESTING SYSTEM

SITE PLAN
SCALE:- 1:100.

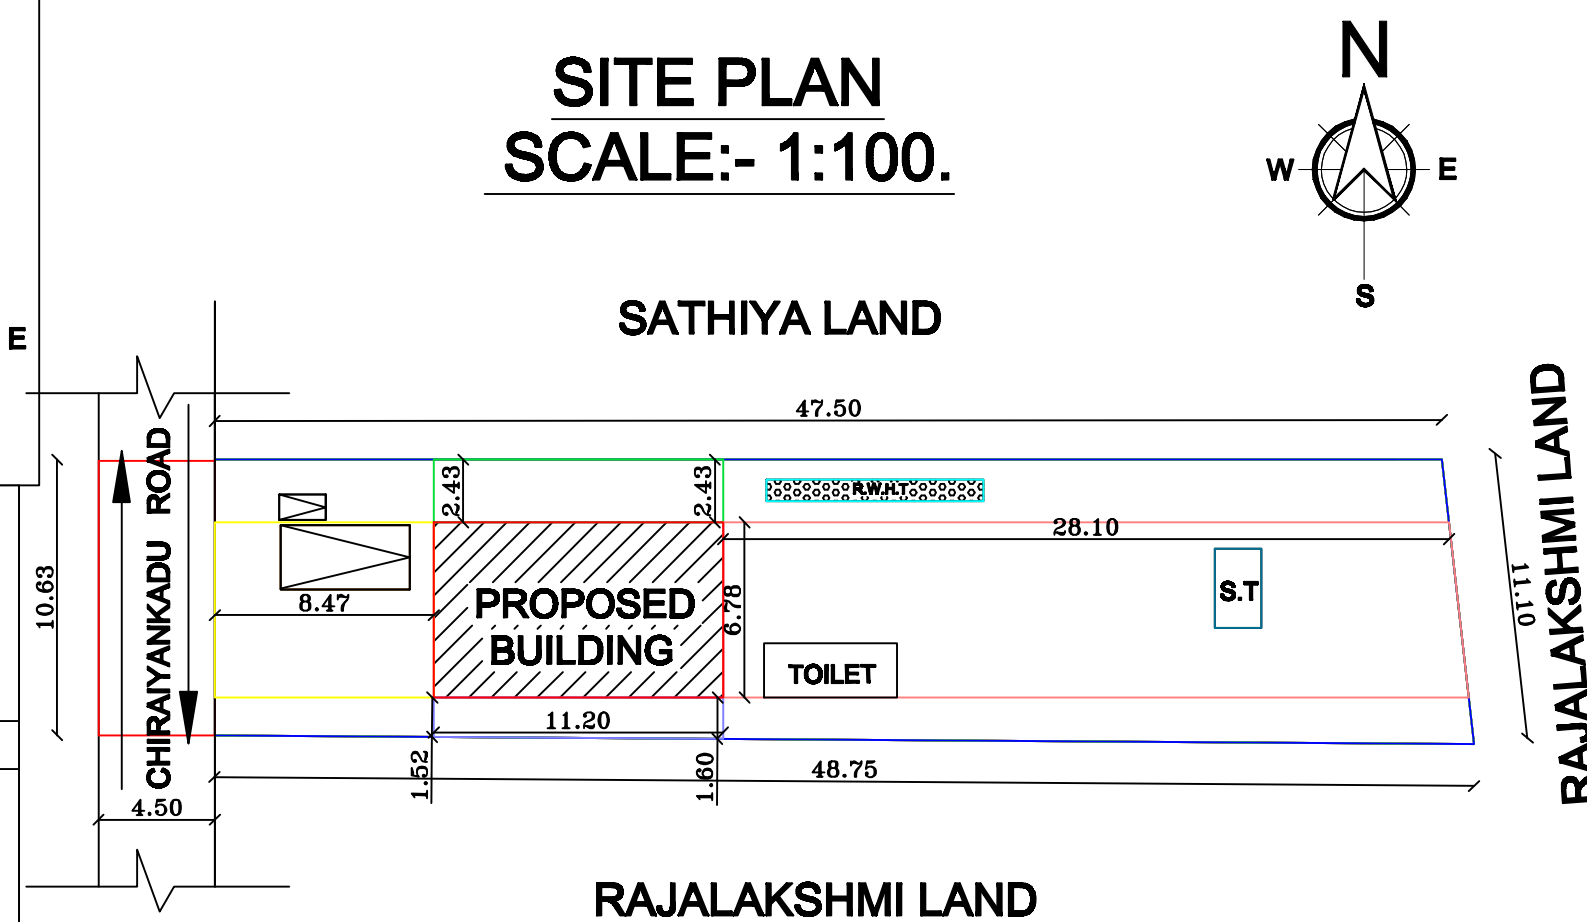

QR-CODE



E-SIGN

Topo Sketch
SCALE:- 1:5000.

