

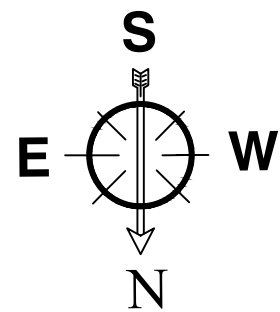
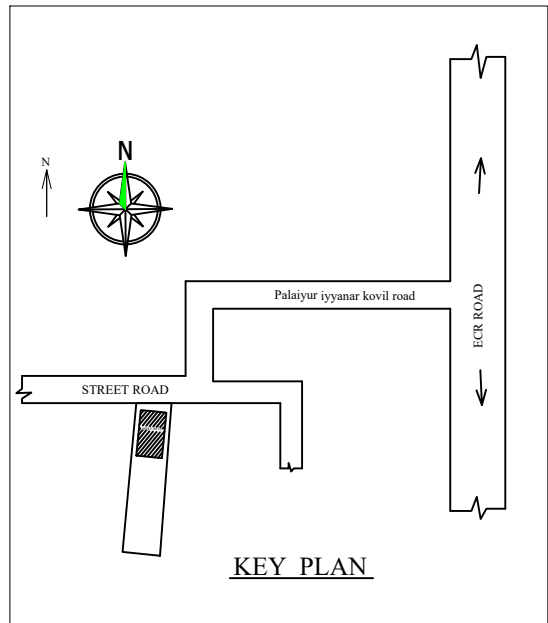
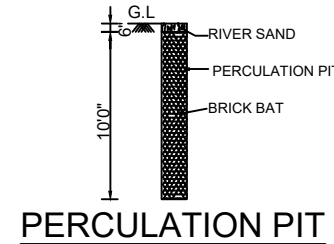
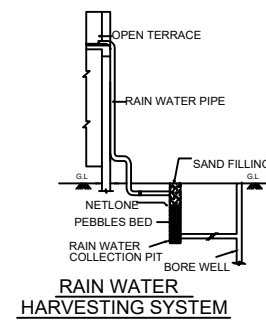
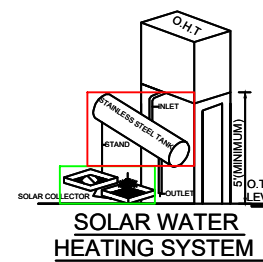
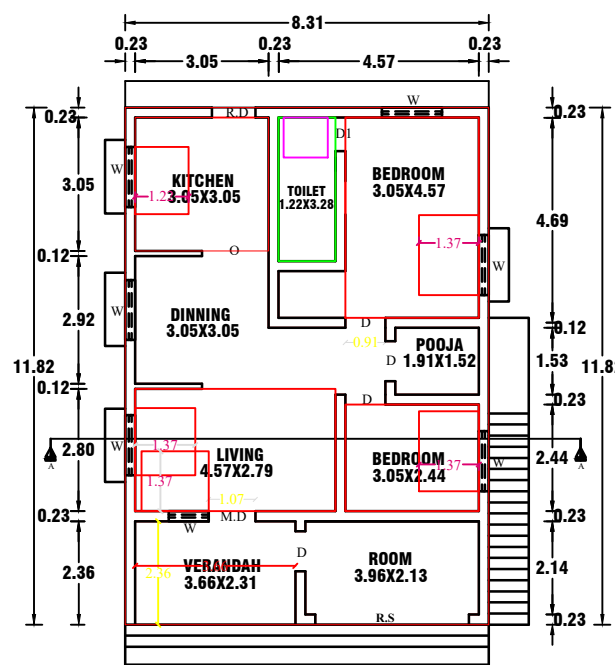



PLAN SHOWING THE PROPOSED CONSTRUCTION OF
R.C.C ROOF GROUND FLOOR RESIDENTIAL BUILDING IN
R.S.NO:165/4B, PATTA NO:1253 AT PALAIYUR VILLAGE
& PANCHAYAT, NAGAPATTINAM TALUK & DISTRICT.

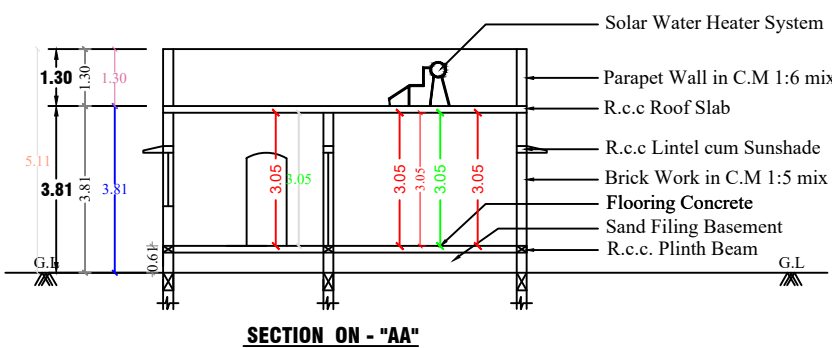


SITE PLAN
(SCALE 1:100)

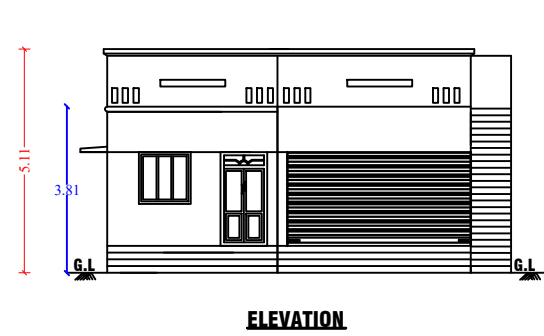


FOUNDATION DETAILS

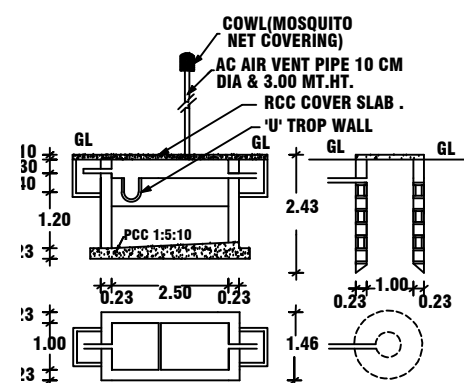

PLAN AND CROSS SECTION OF ST&SP.

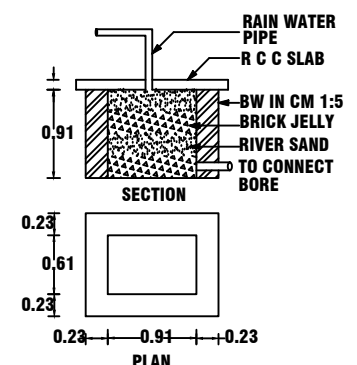

RAIN WATER COLLECTION TANK
(SCALE 1:50)

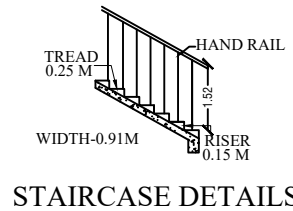


STAIRCASE DETAILS

R S NO:165/8B 8.80
R S NO:165/8A 6.80
R S NO:165/7A 13.40

R S NO:164
49.20

61.40
R S NO:165/4A

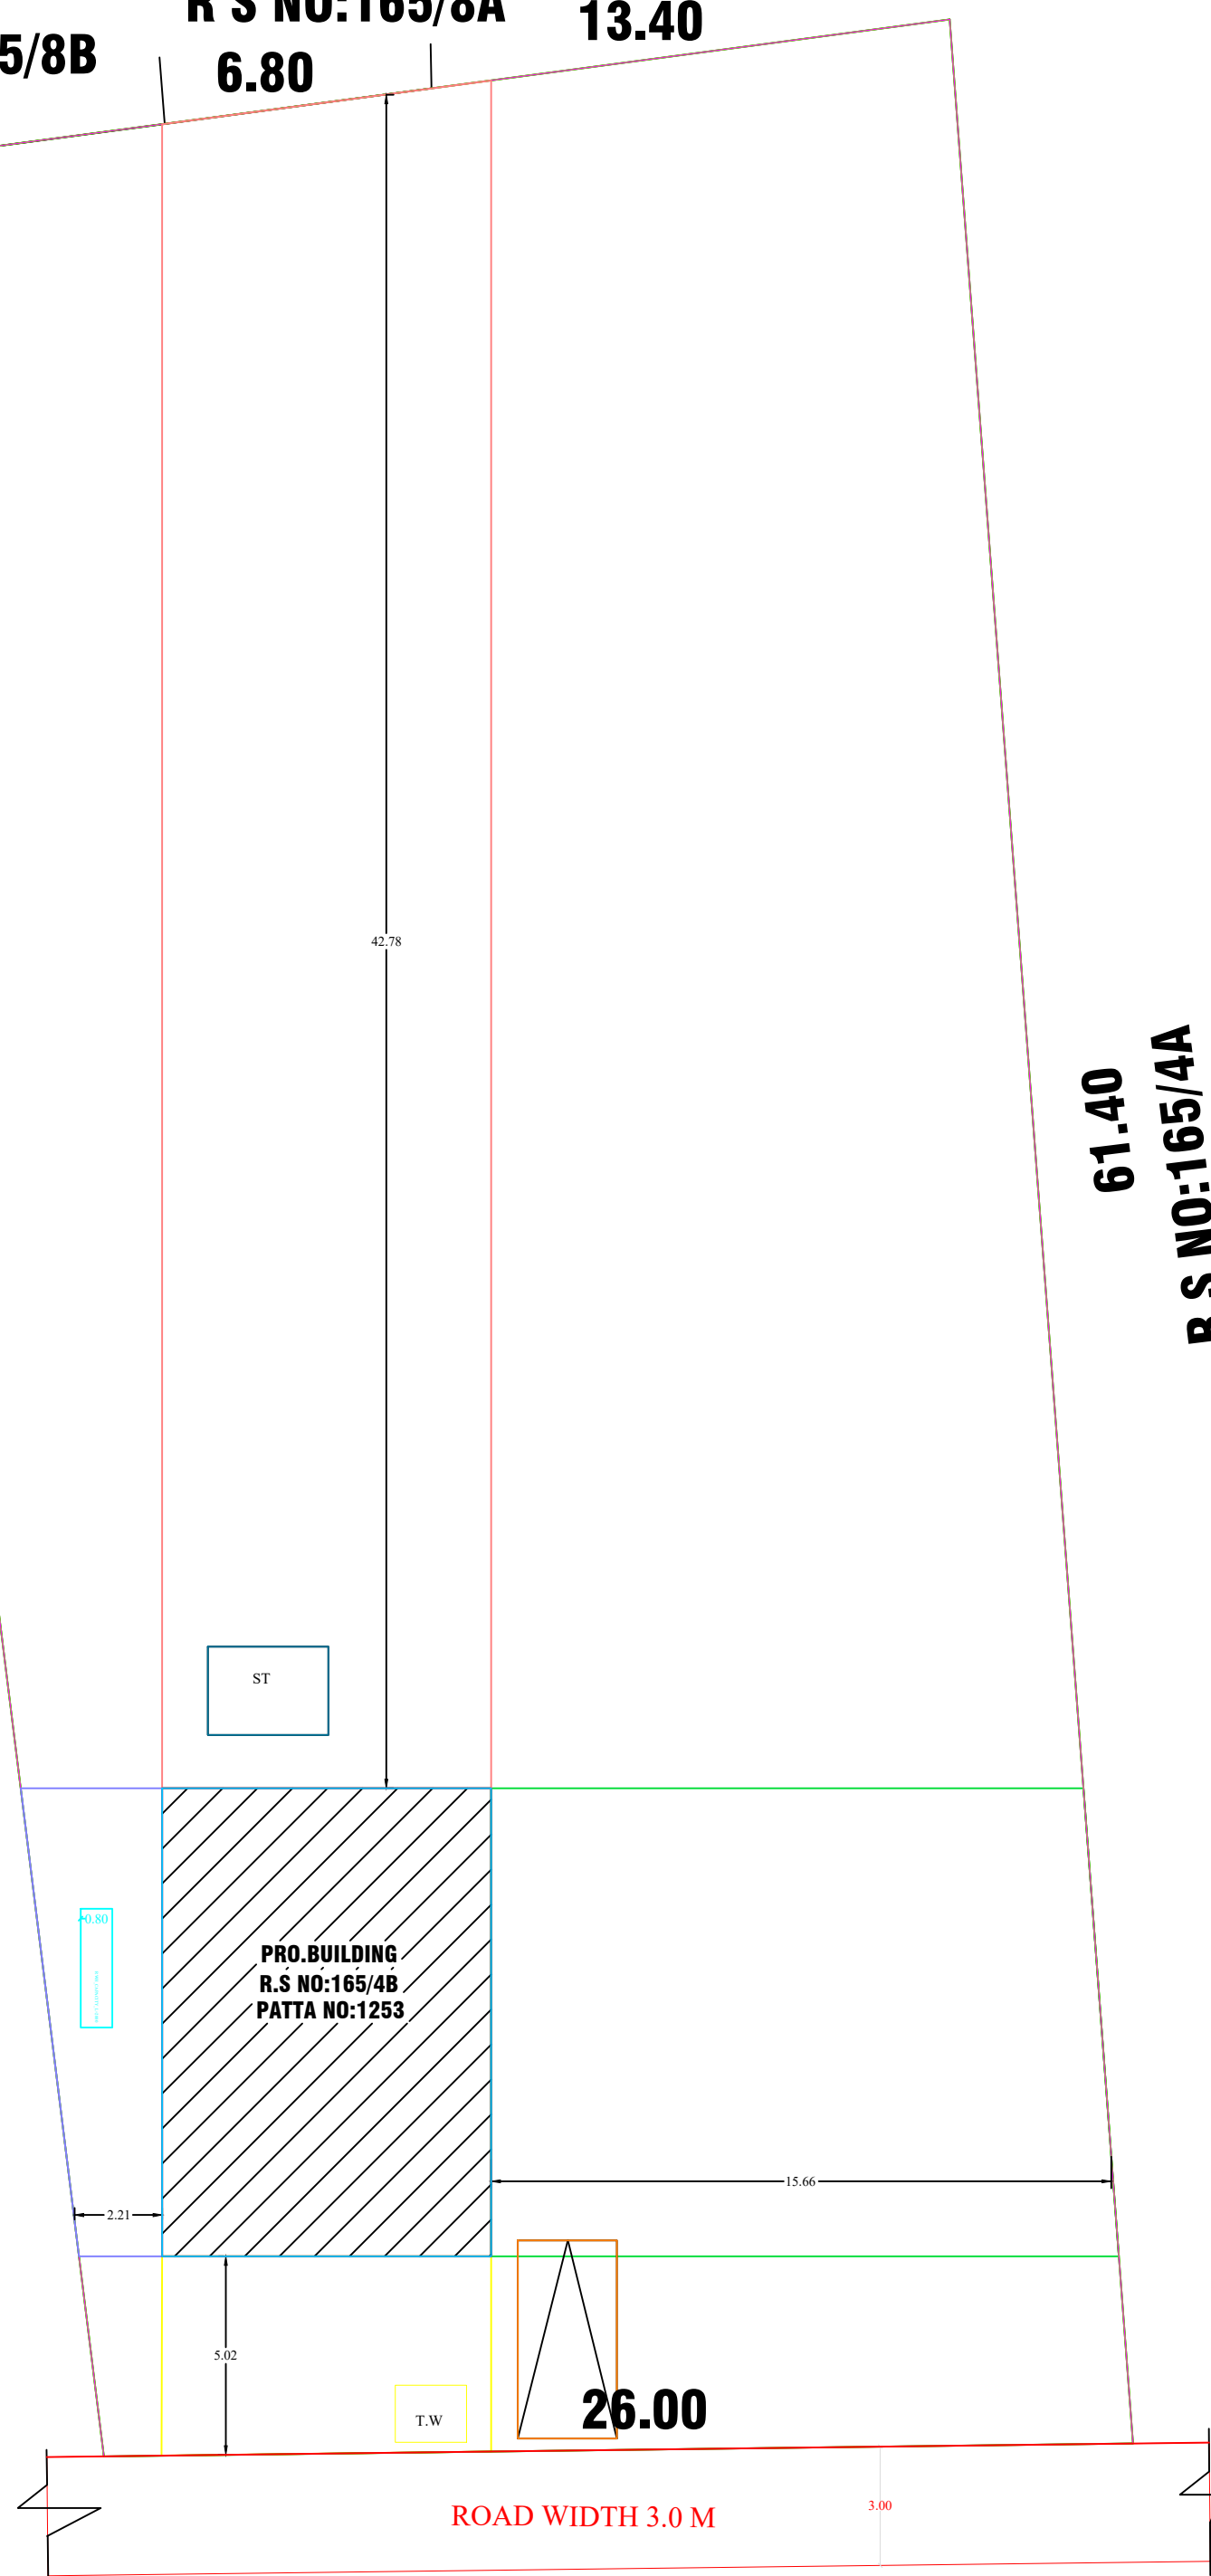

ALL DIMENSIONS ARE IN METER.

SCALE-1:100

SCHEDULE OF JOINERY

MD	- MAIN DOOR	- 1.07 X 2.10
D	- DOOR	- 0.90 X 2.10
D1	- DOOR	- 0.75 X 2.10
W	- WINDOW	- 1.83 X 1.37
W1	- WINDOW	- 1.22 X 1.22
V	- VENTILATER	- 0.60 X 0.60

AREA DETAILS:

TOTAL PLOT AREA	- 17222.00 Sq.ft - 1600.00 Sq.m
PRO.G.FLOOR AREA	- 1057.00 Sq.ft - 98.23 Sq.m
OPEN AREA	- 16165.00 Sq.ft - 1501.77 Sq.m

COLOUR INDEX

PROPOSED ■ BOUNDARY ■ ROAD ■

APPLICANT NAME:

S. Ganesan

GANESAN W/O SIRAIMITTAN

LICENSED ENGINEER:

Er. P. MUTHUKUMARAN
Civil Engineering Consultant & Licenced Surveyor
No:1, Ramar Mada North Street,
Velippalayam, Nagapattinam - 611 003
Cell: 94435 37300

APPROVAL: