




PLAN SHOWING THE PROPOSED CONSTRCTION OF A R.C.C ROOFED GROUND FLOOR RESIDENTIAL BUILDING. AT R.SF.NO:96/2C3A, IN RAJAPURAM, MARUTHUR VADAKKU VILLAGE, VEDARANYAM TALUK, NAGAPATTINAM DISTRICT.

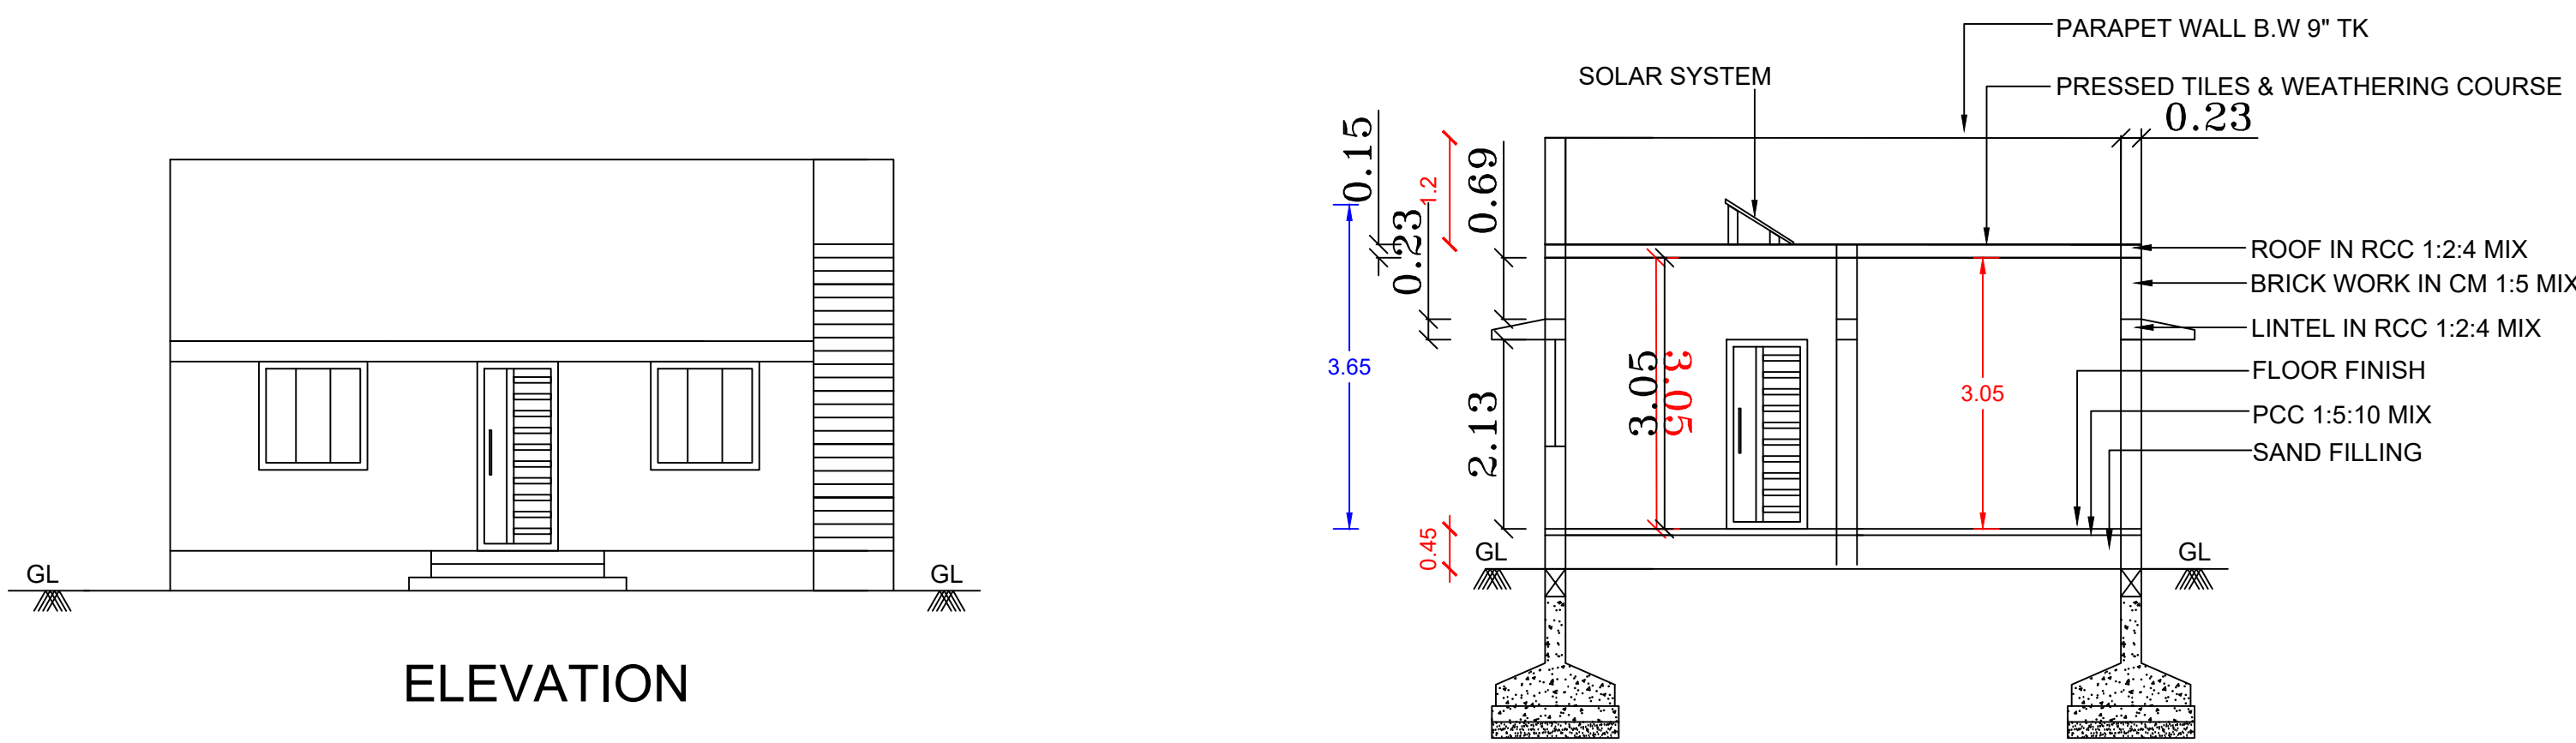


CROSS SECTION AB

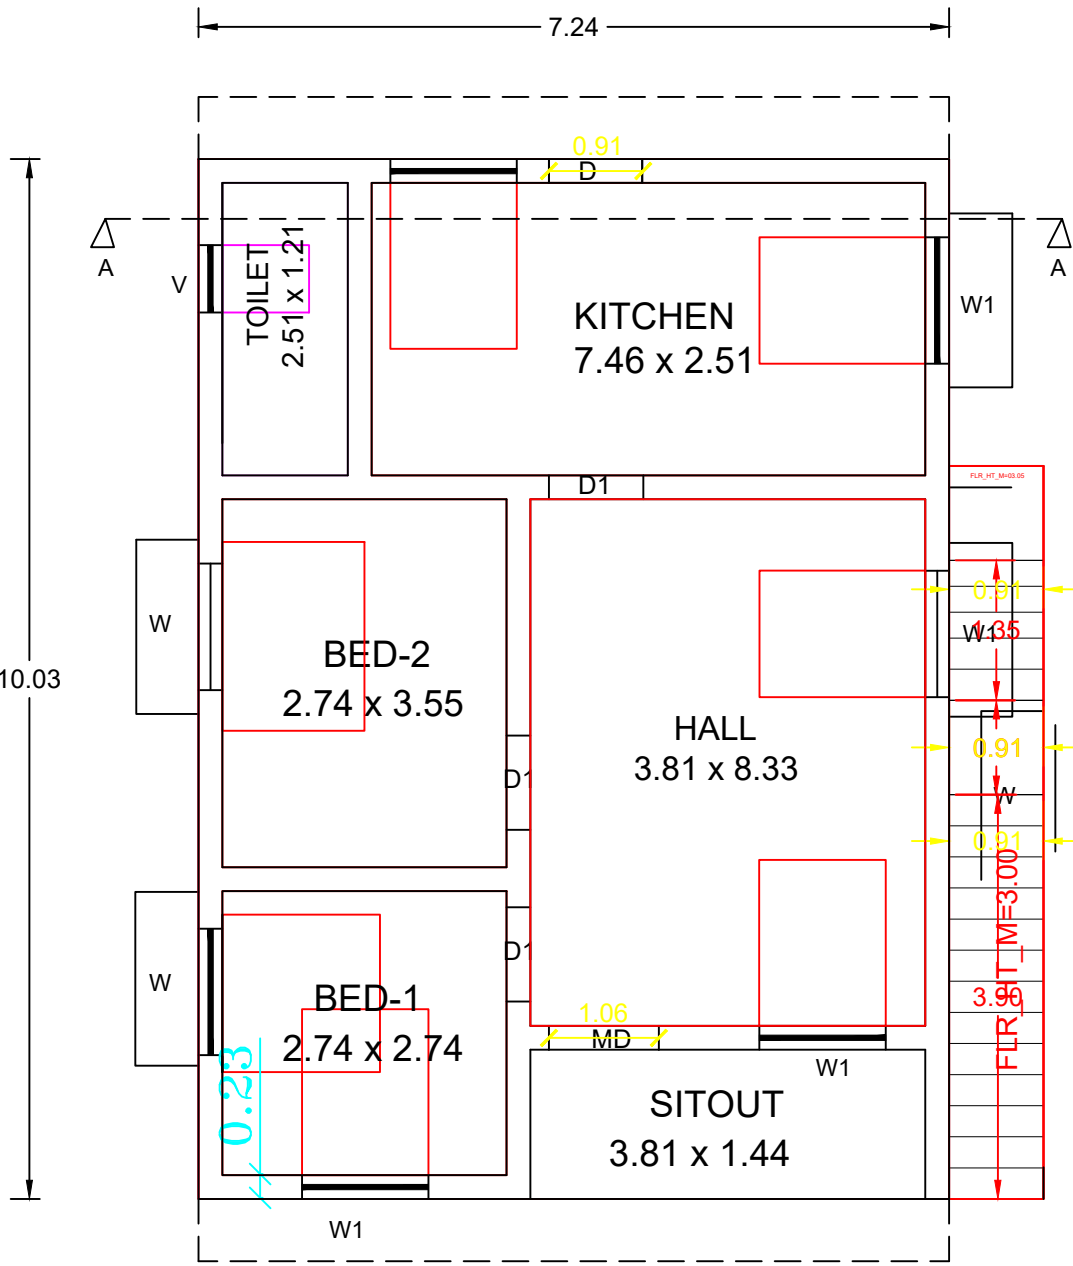


PLAN

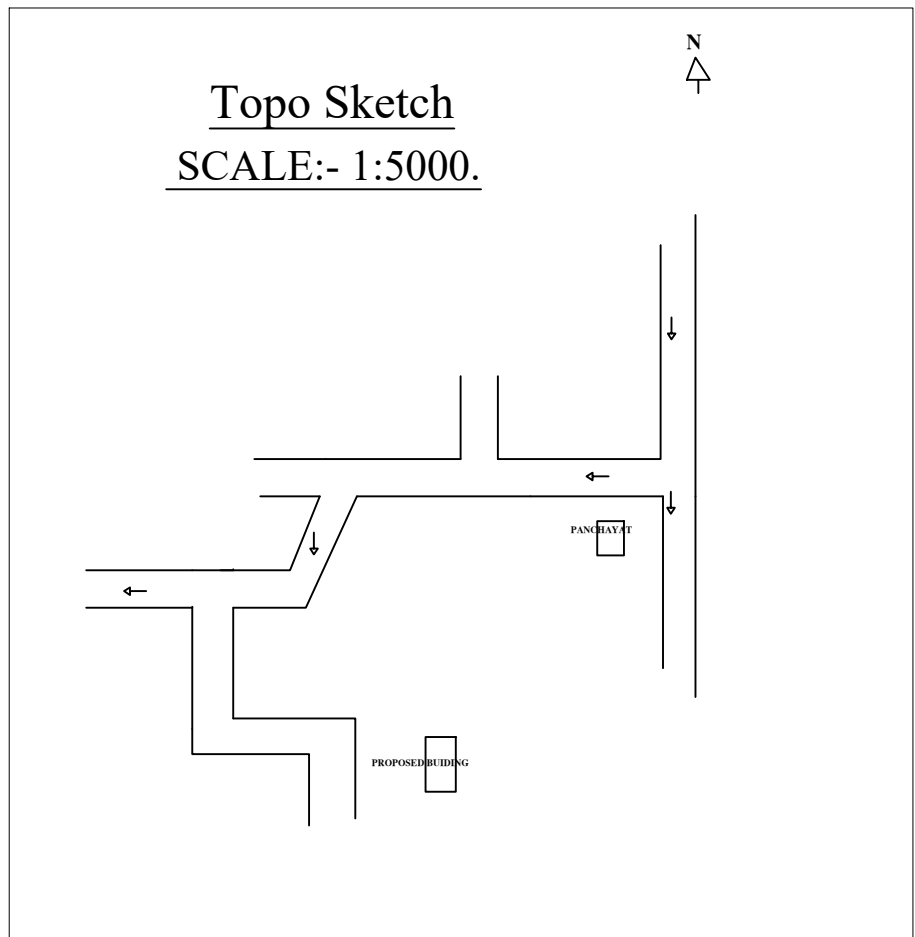


Topo Sketch
SCALE:- 1:5000.

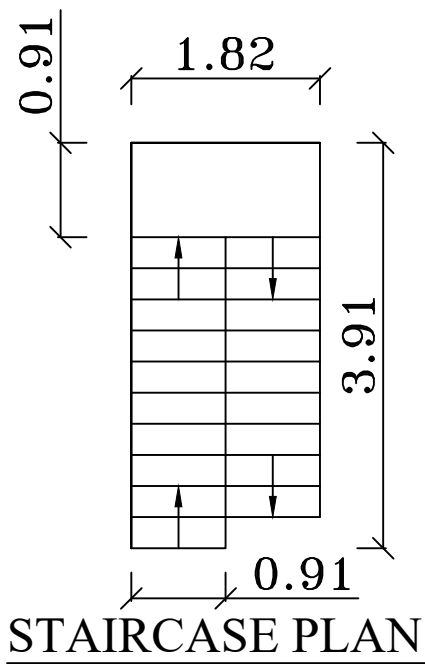


STAIRCASE PLAN

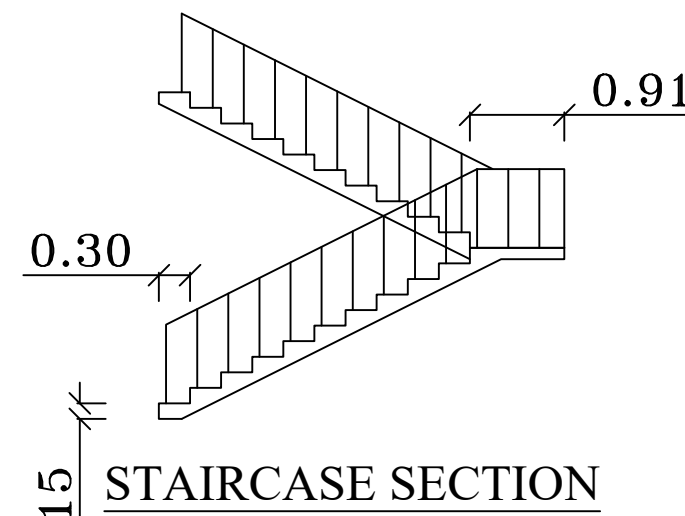


STAIRCASE SECTION

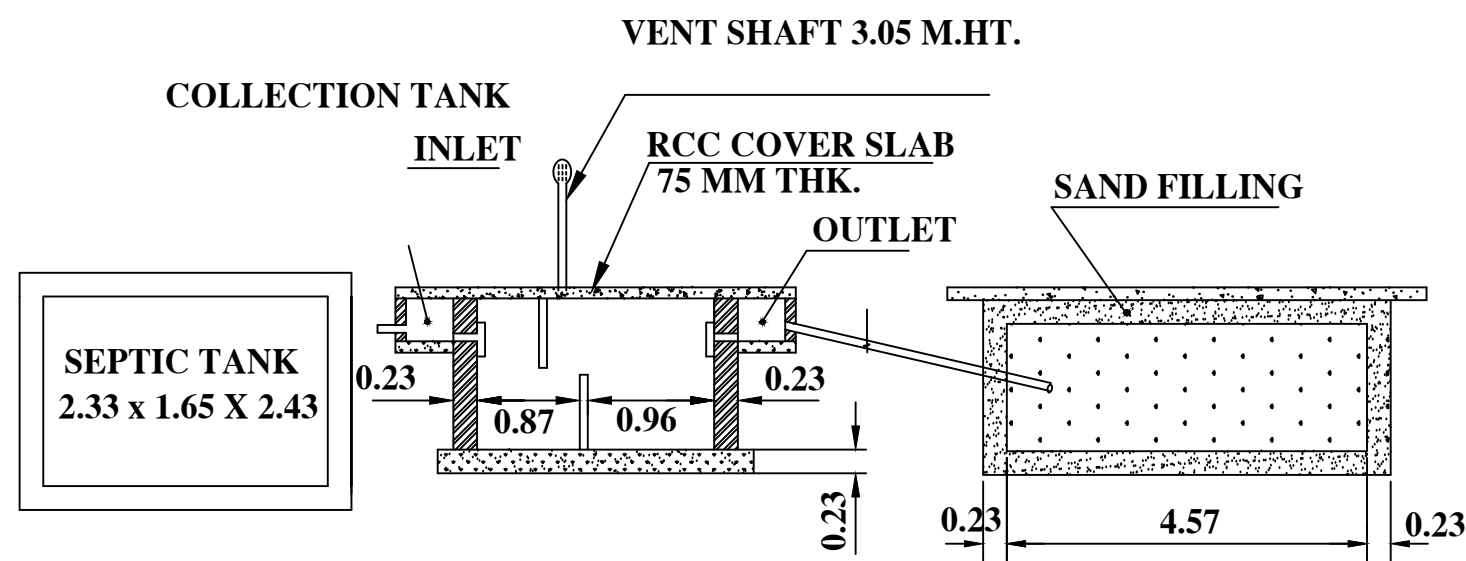


PLAN & SECTION ON SEPTIC TANK & DISP-TRENCH

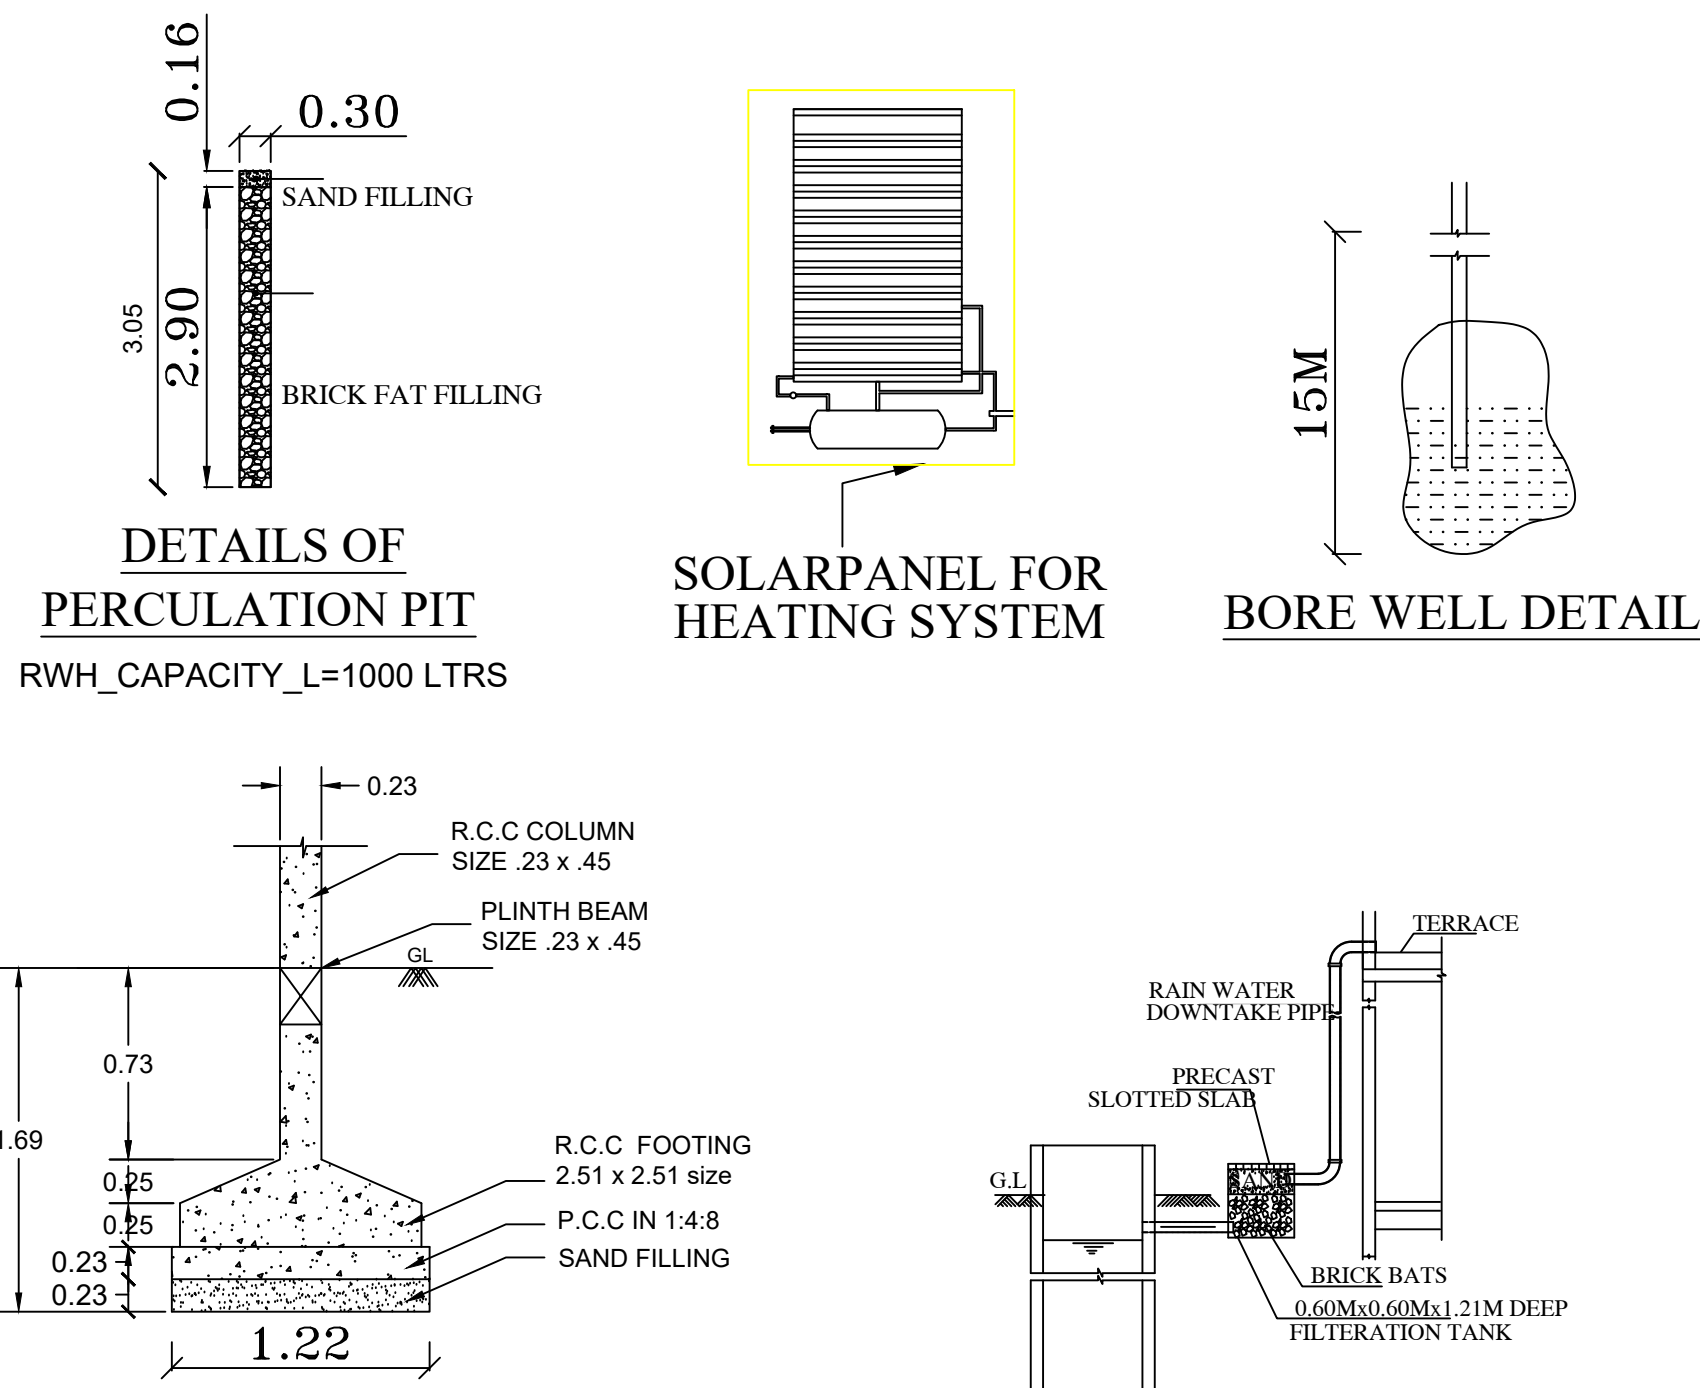

COLUMN FOUNDATION DETAILS

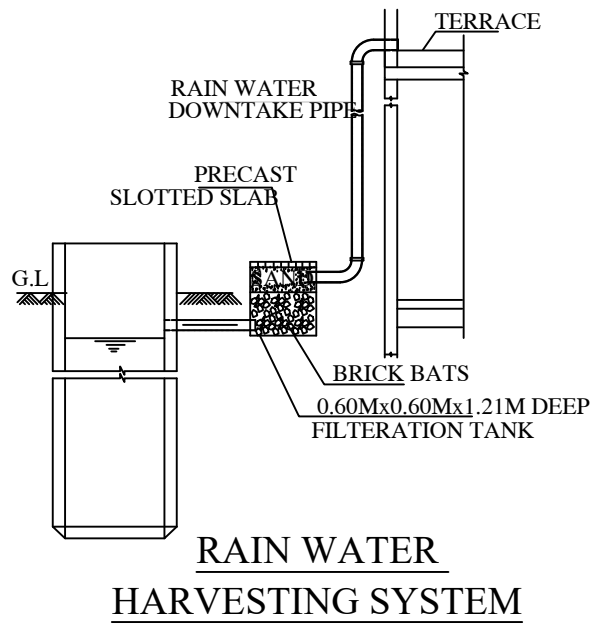

RAIN WATER
HARVESTING SYSTEM

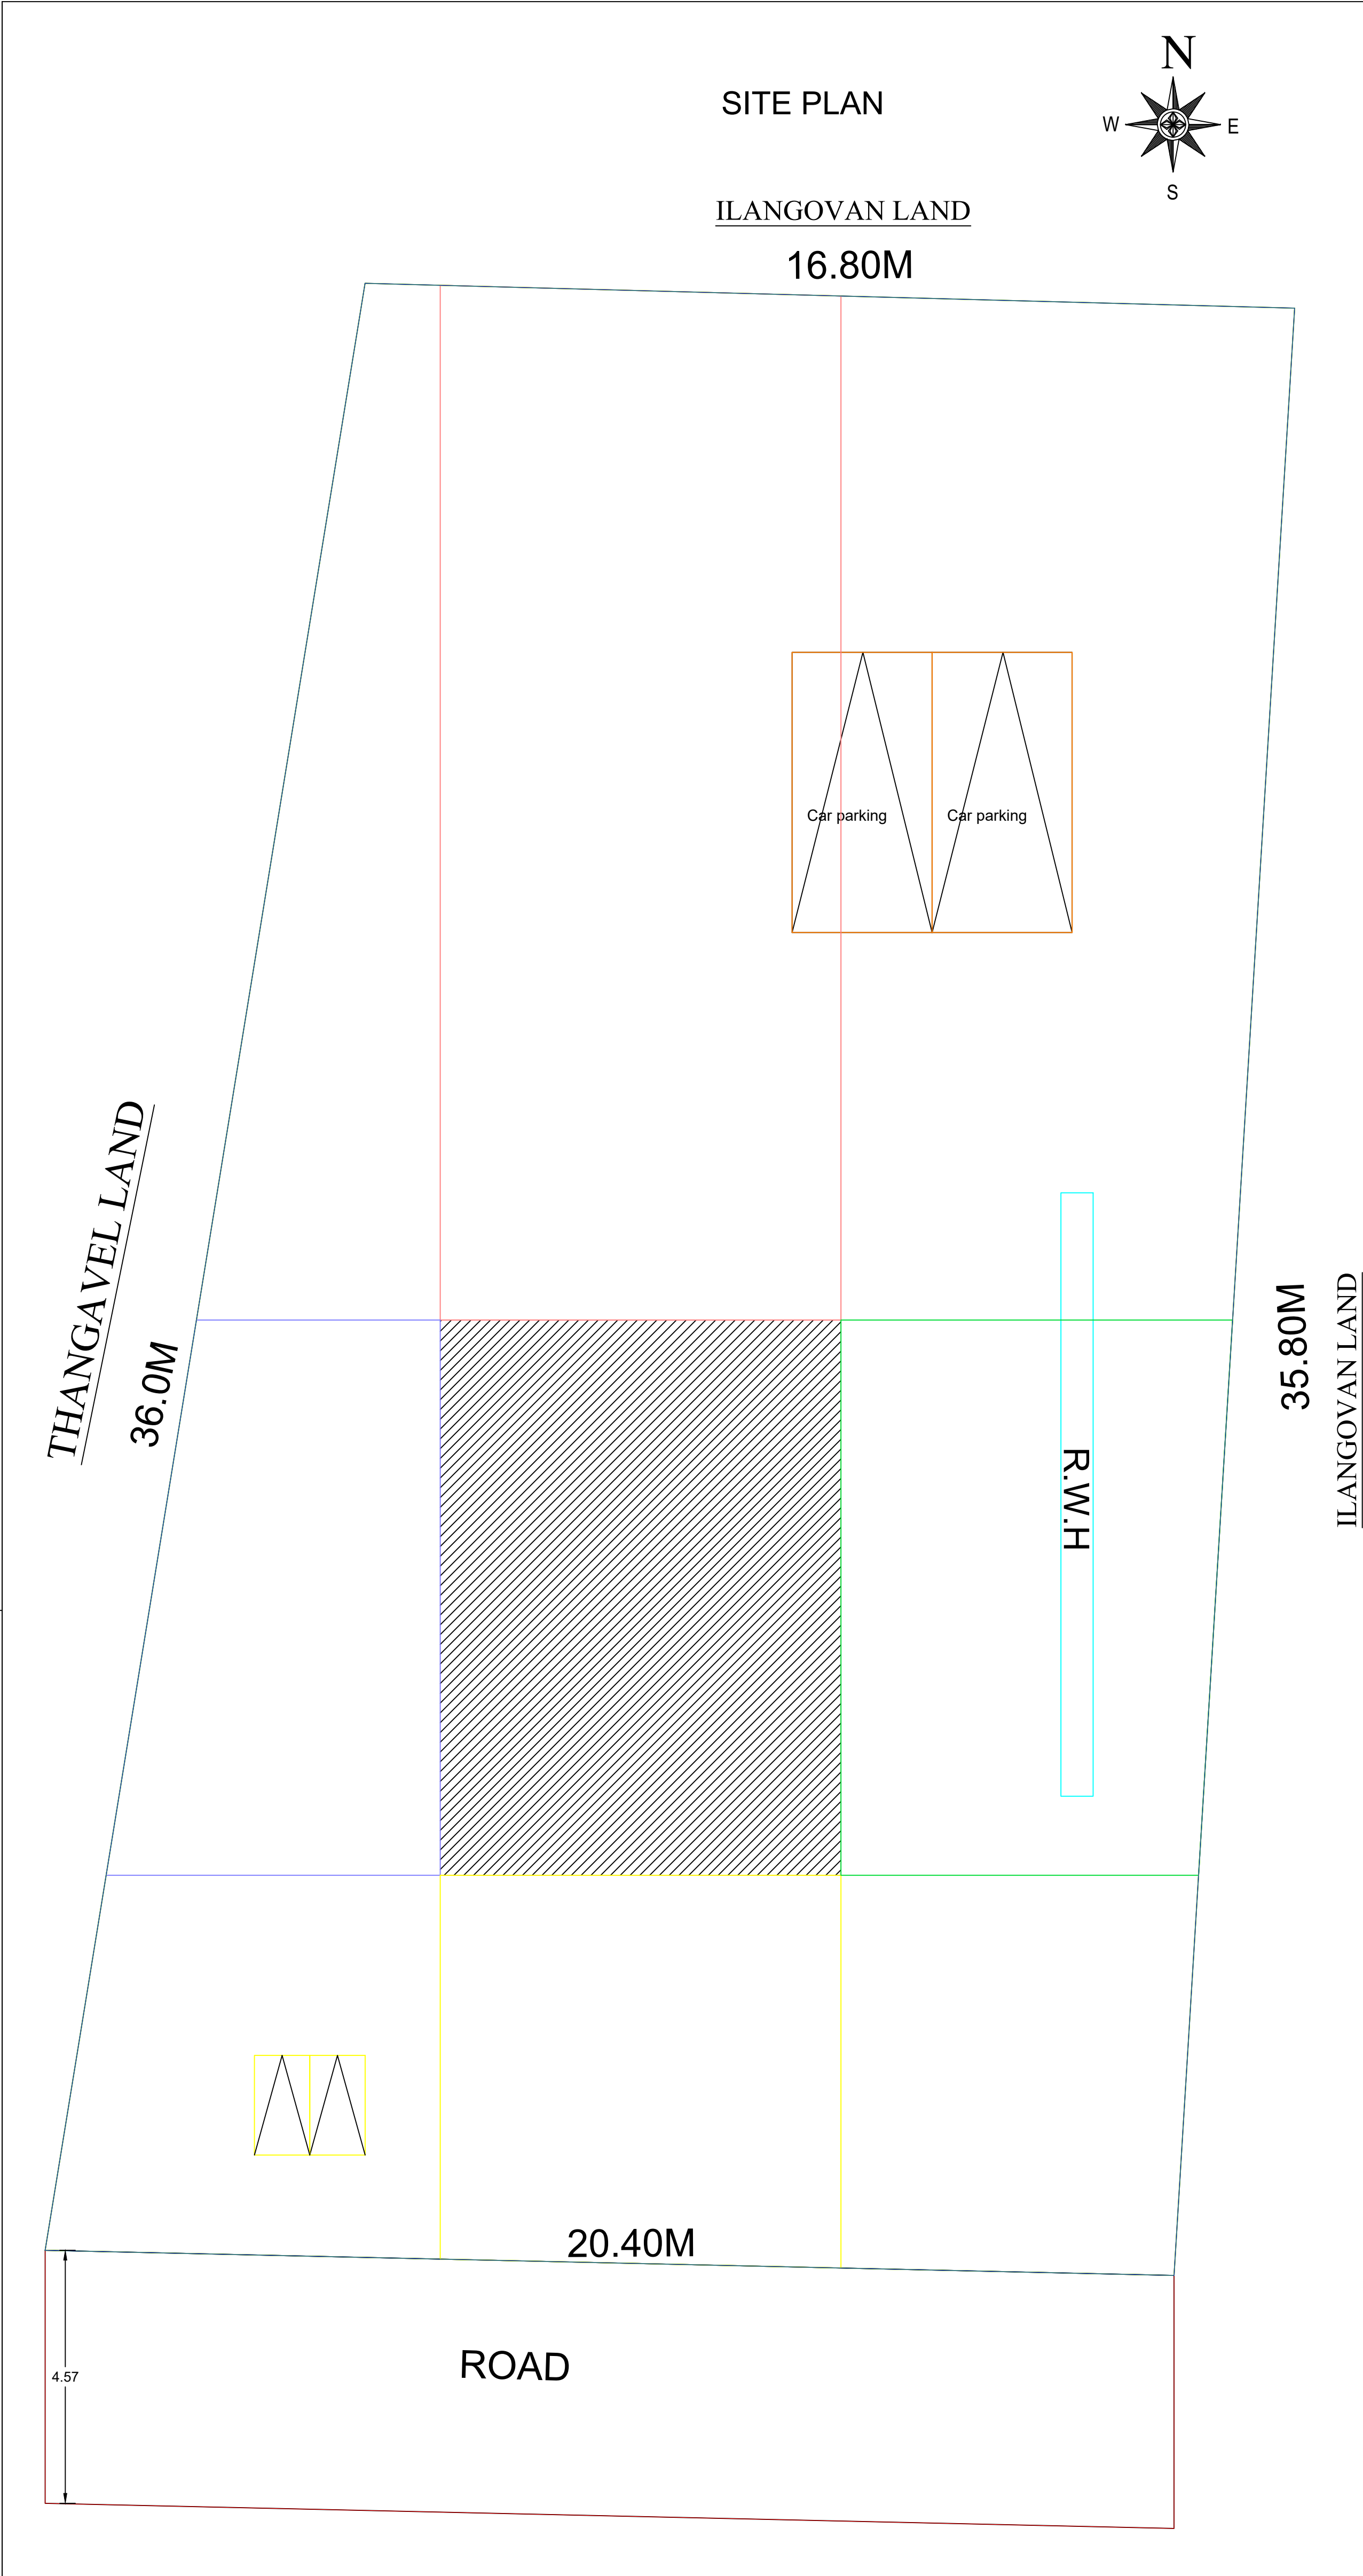

SITE PLAN

ILANGOVAL LAND

16.80M



35.80M
ILANGOVAL LAND

AREA PARTICULARS:	SQ.M	SQ.FT
AREA OF THE PLOT	665.71	7165.71
PROPOSED GROUND FLOOR AREA	72.62	781.68
VACANT AREA	593.09	6384.03

SCHDULE OF JOINERIES	METRE
M.D MAIN DOOR	1.06x2.13
D DOOR	0.91x2.13
D1 DOOR	0.76x2.13
O OPEN	0.91x2.13
V VENTILATOR	0.91x0.61
W WINDOW	1.22x1.22
W1 WINDOW	0.60x1.22

COLOUR INDEX:

BOUNDARY SHOWN IN GREEN	
PROPOSALS SHOWN IN RED	
ROAD SHOWN IN YELLOW	


NOTE:

SCALE 1:100

ALL DIMENSIONS ARE IN METER.

WASTE WATER UTILISED FOR GARDEN PURPOSE.

OWNER NAME:

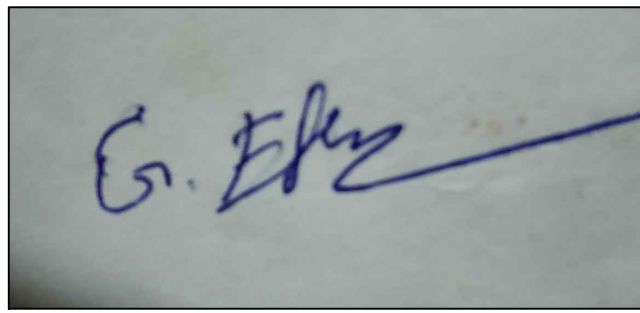

Mr.G.ETHIRAJAN,
S/O:GANESAN,
4/137,THERKKUKATTALAI,
RAJAPURAM,
MARUDUR VADAKKU,
VEDARANYAM,
NAGAPATTINAM,
Tamilnadu-614707

REGISTERED ENGINEER:

