
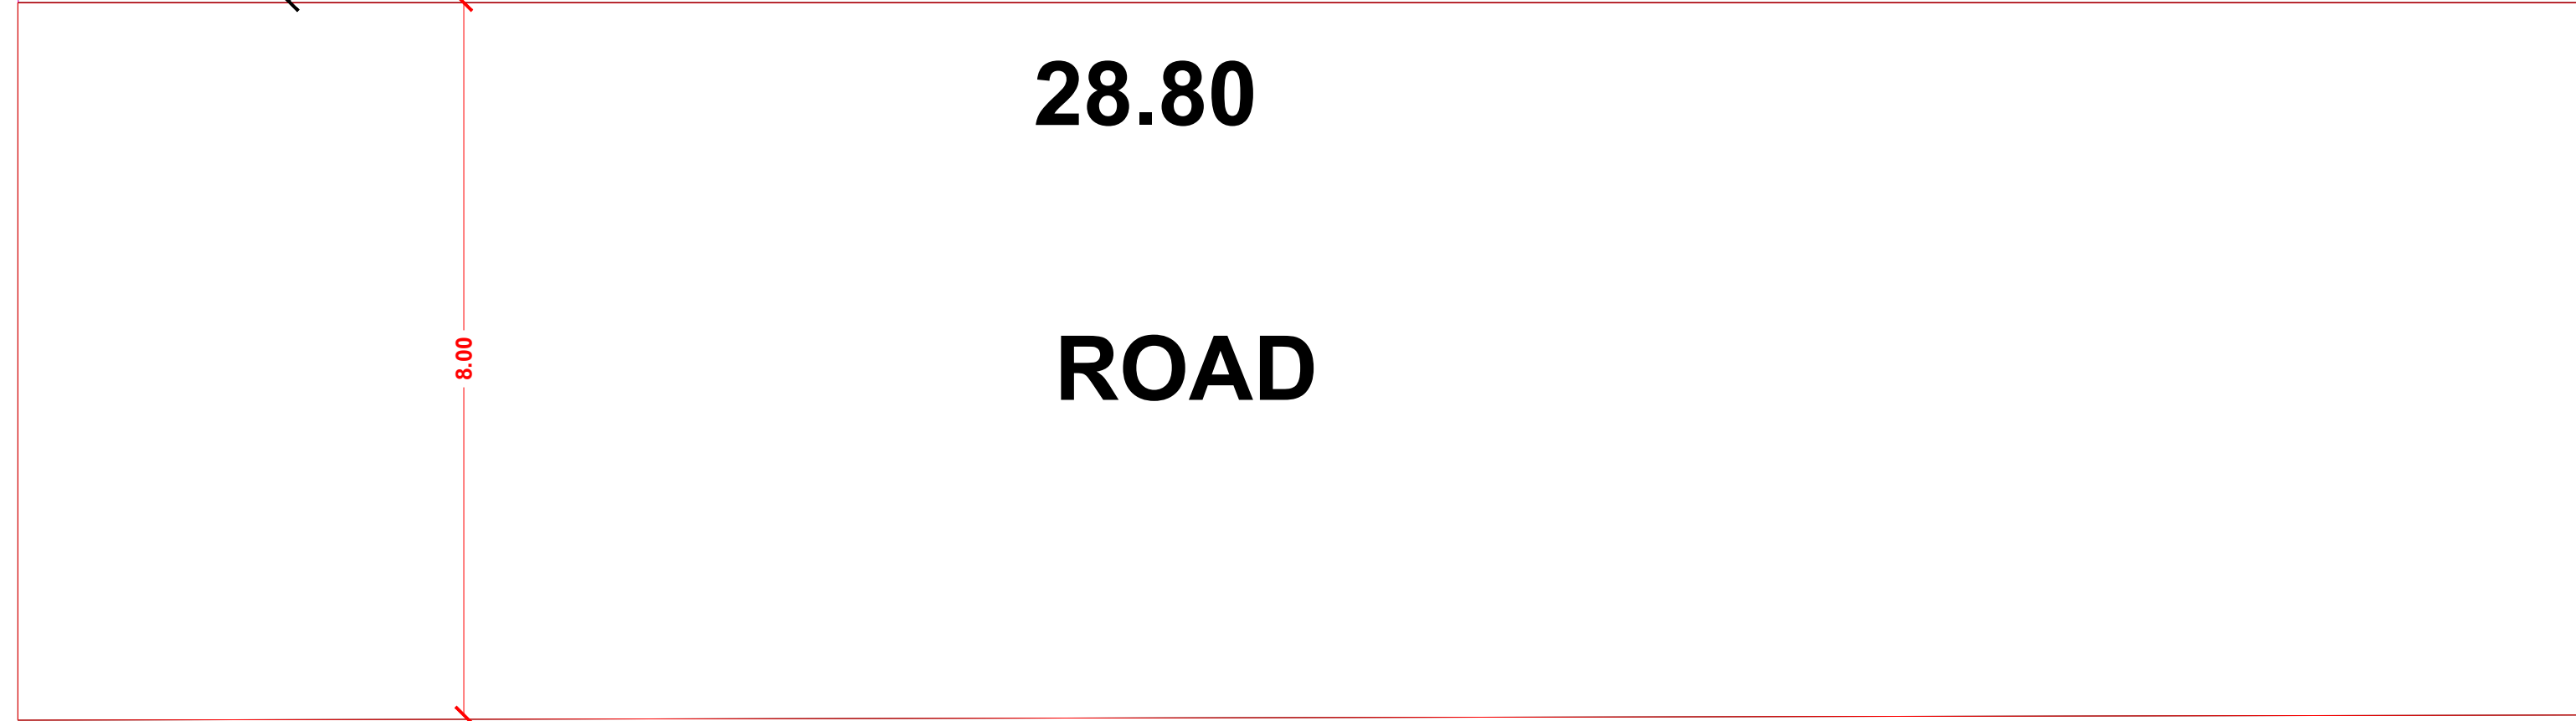
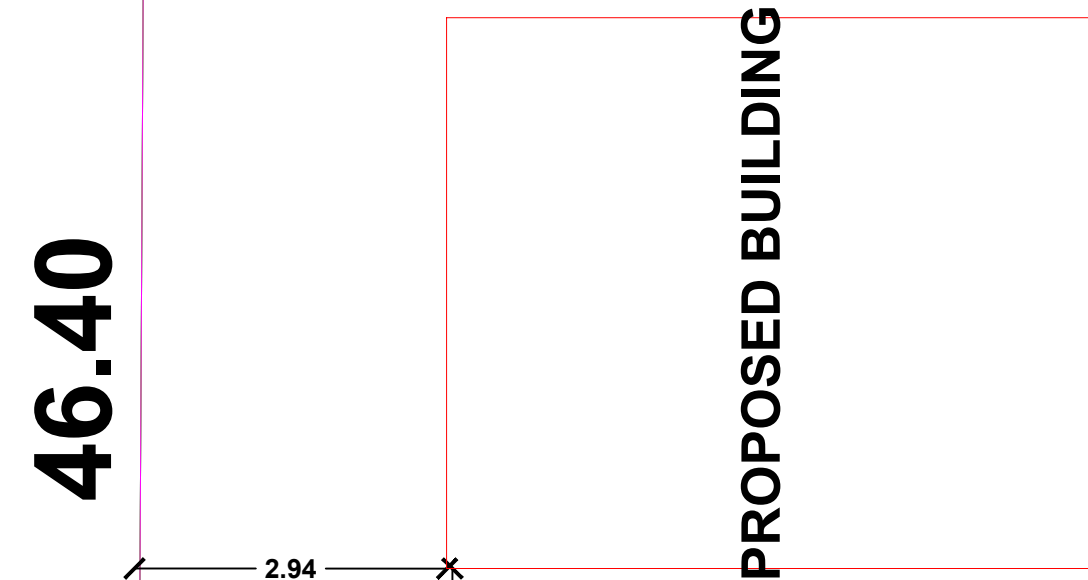
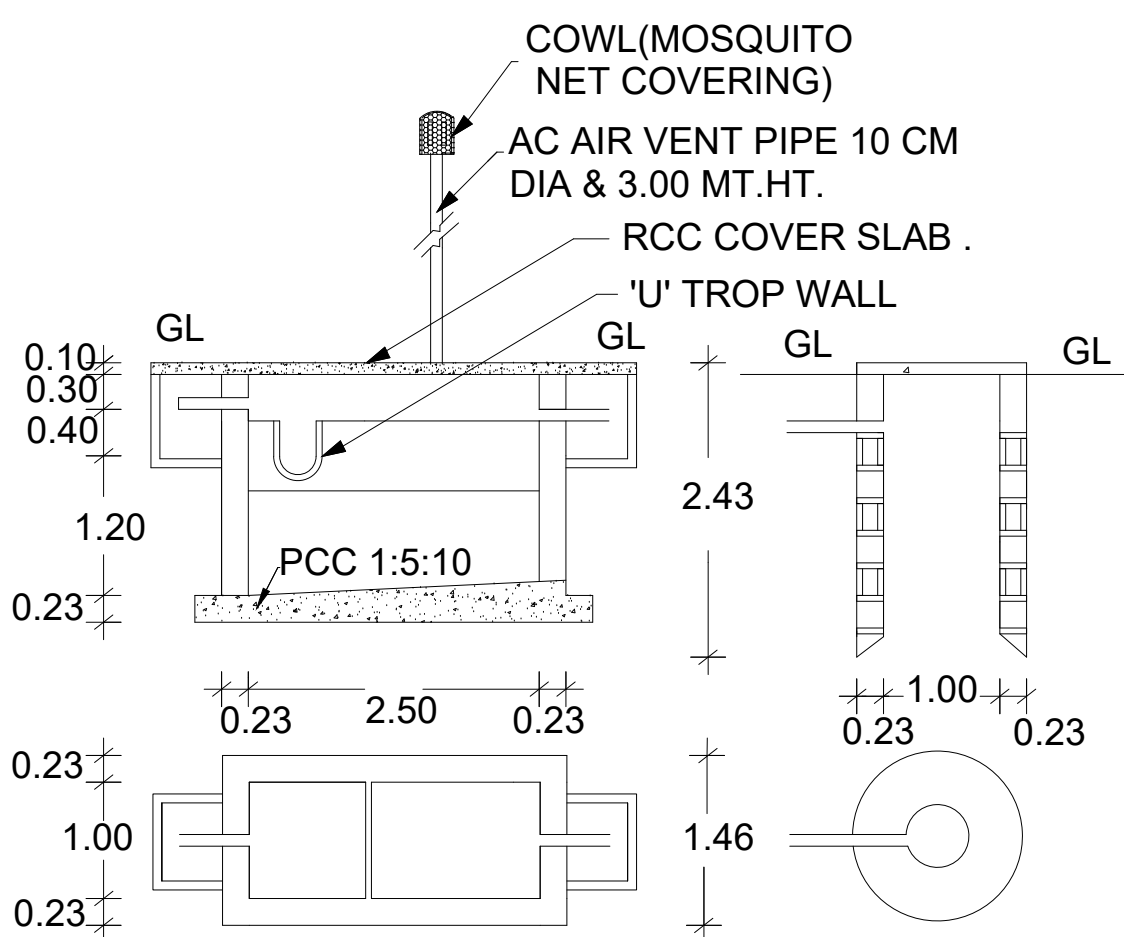
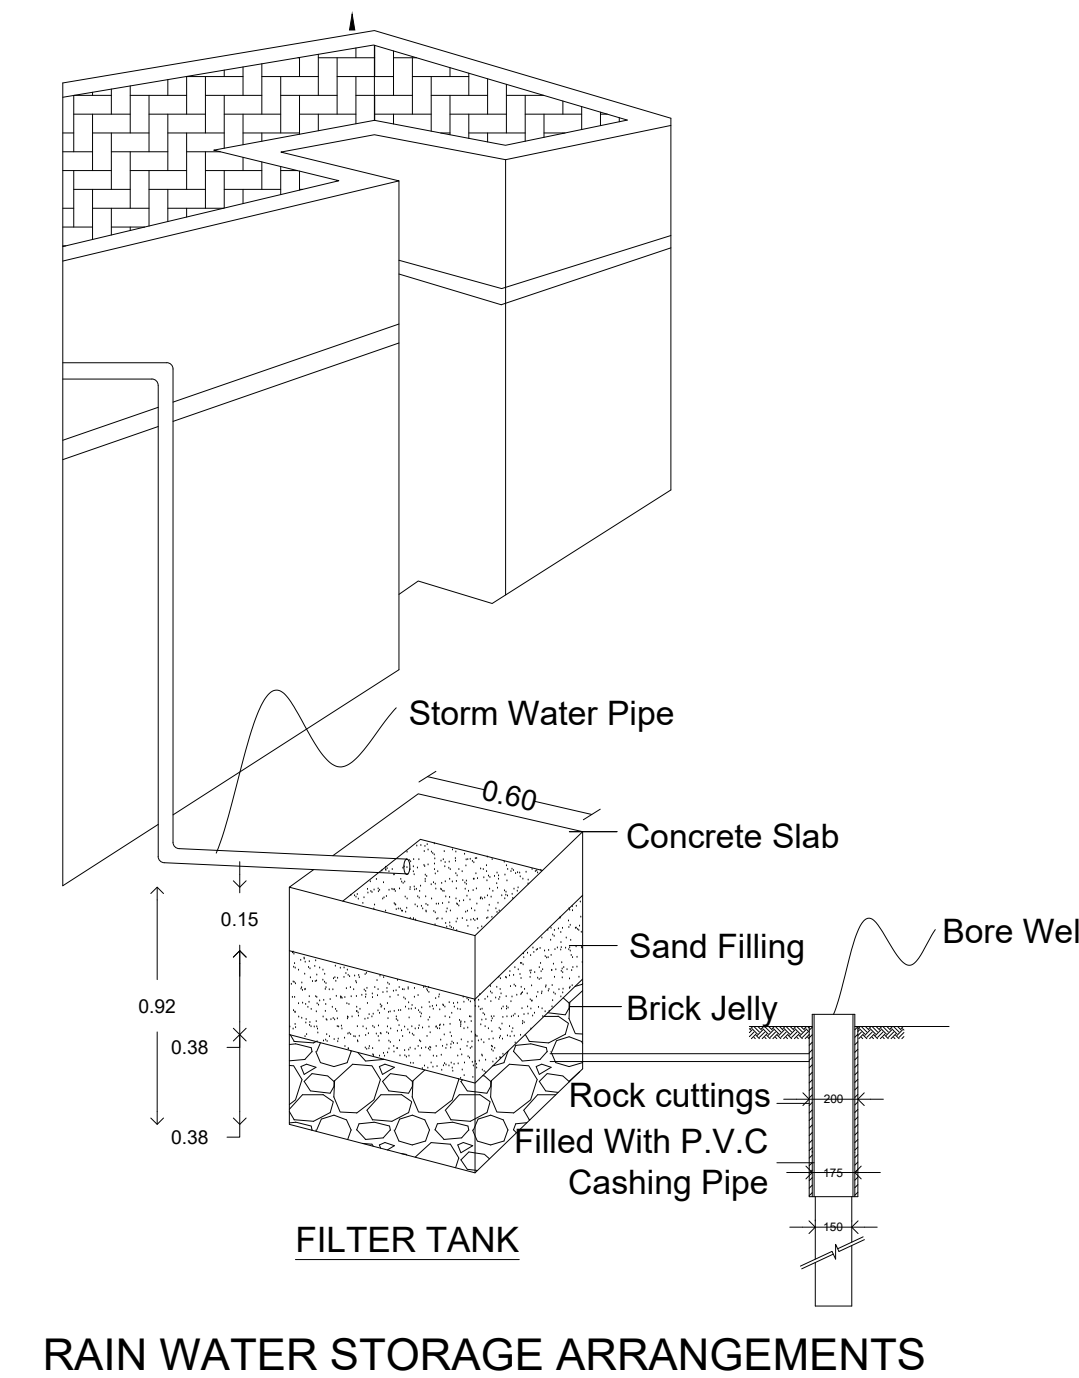
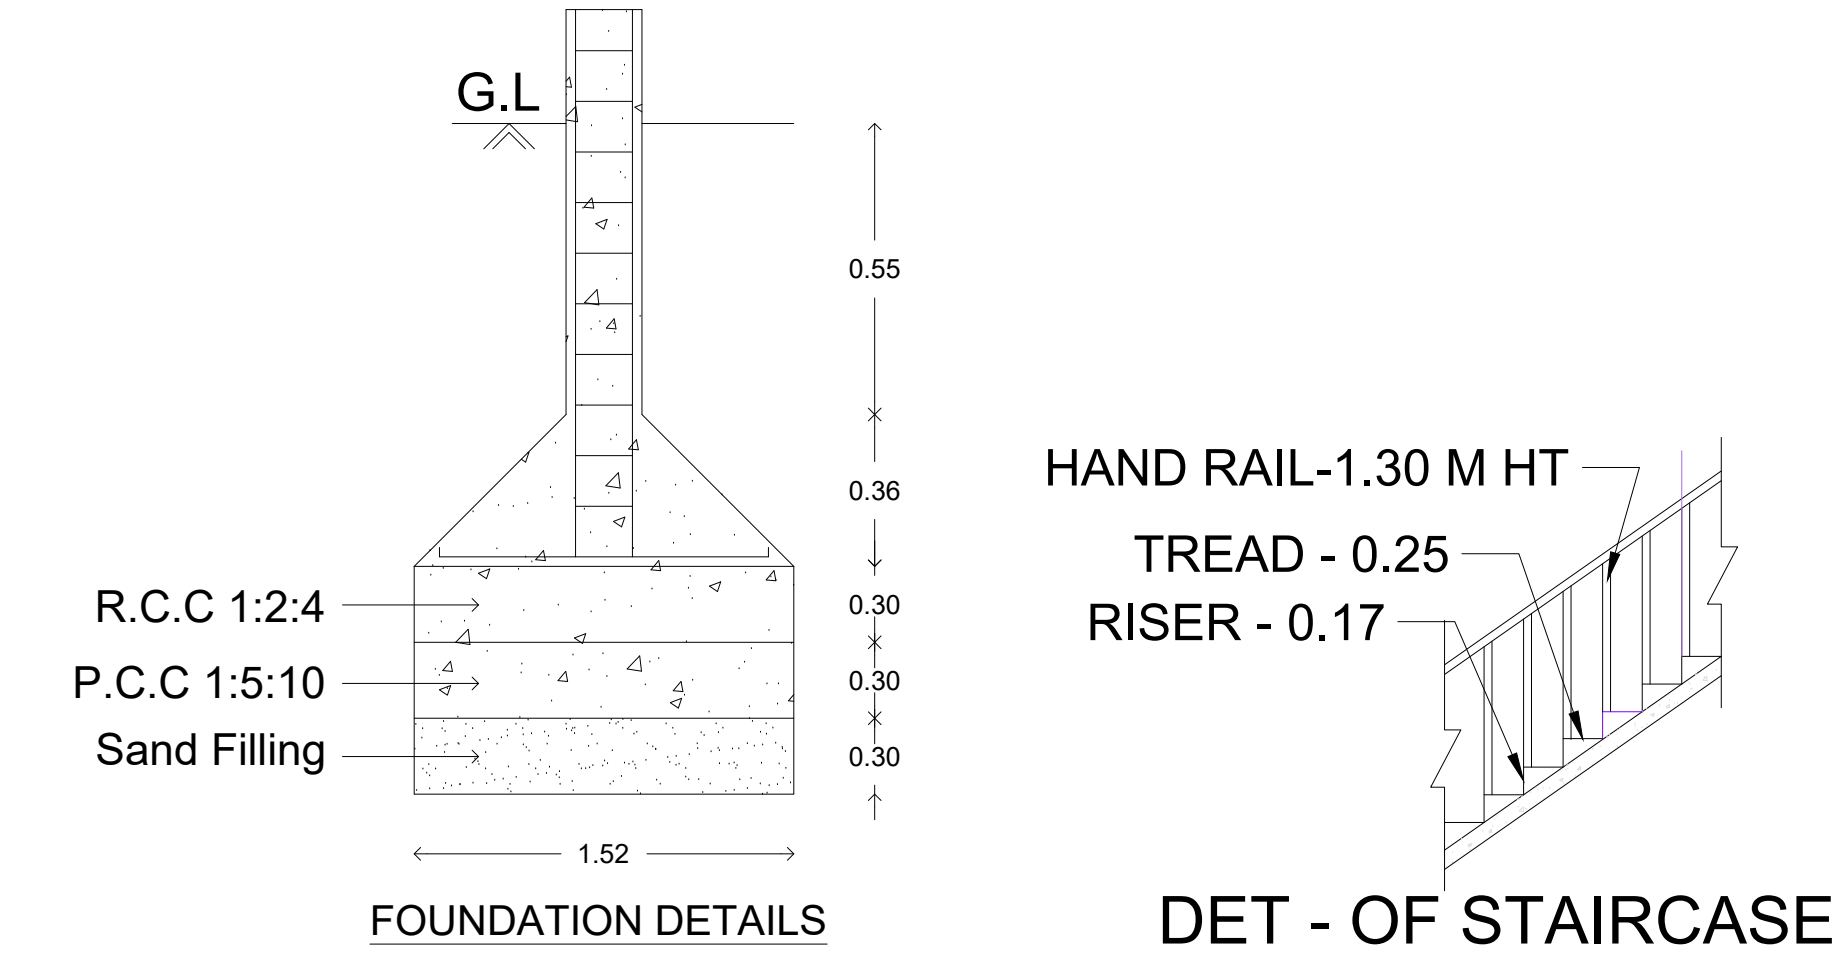



PLAN SHOWING THE PROPSED CONSTRUCTION OF R.C.C ROOF COMMERCIAL BUILDING, GROUND FLOOR IN RS NO: 93/3E2,  
PATTA NO: 1099, AT KEELAIYUR VILLAGE & PANCHAYAT, KILVELUR TALUK, NAGAPATTINAM DISTRICT.

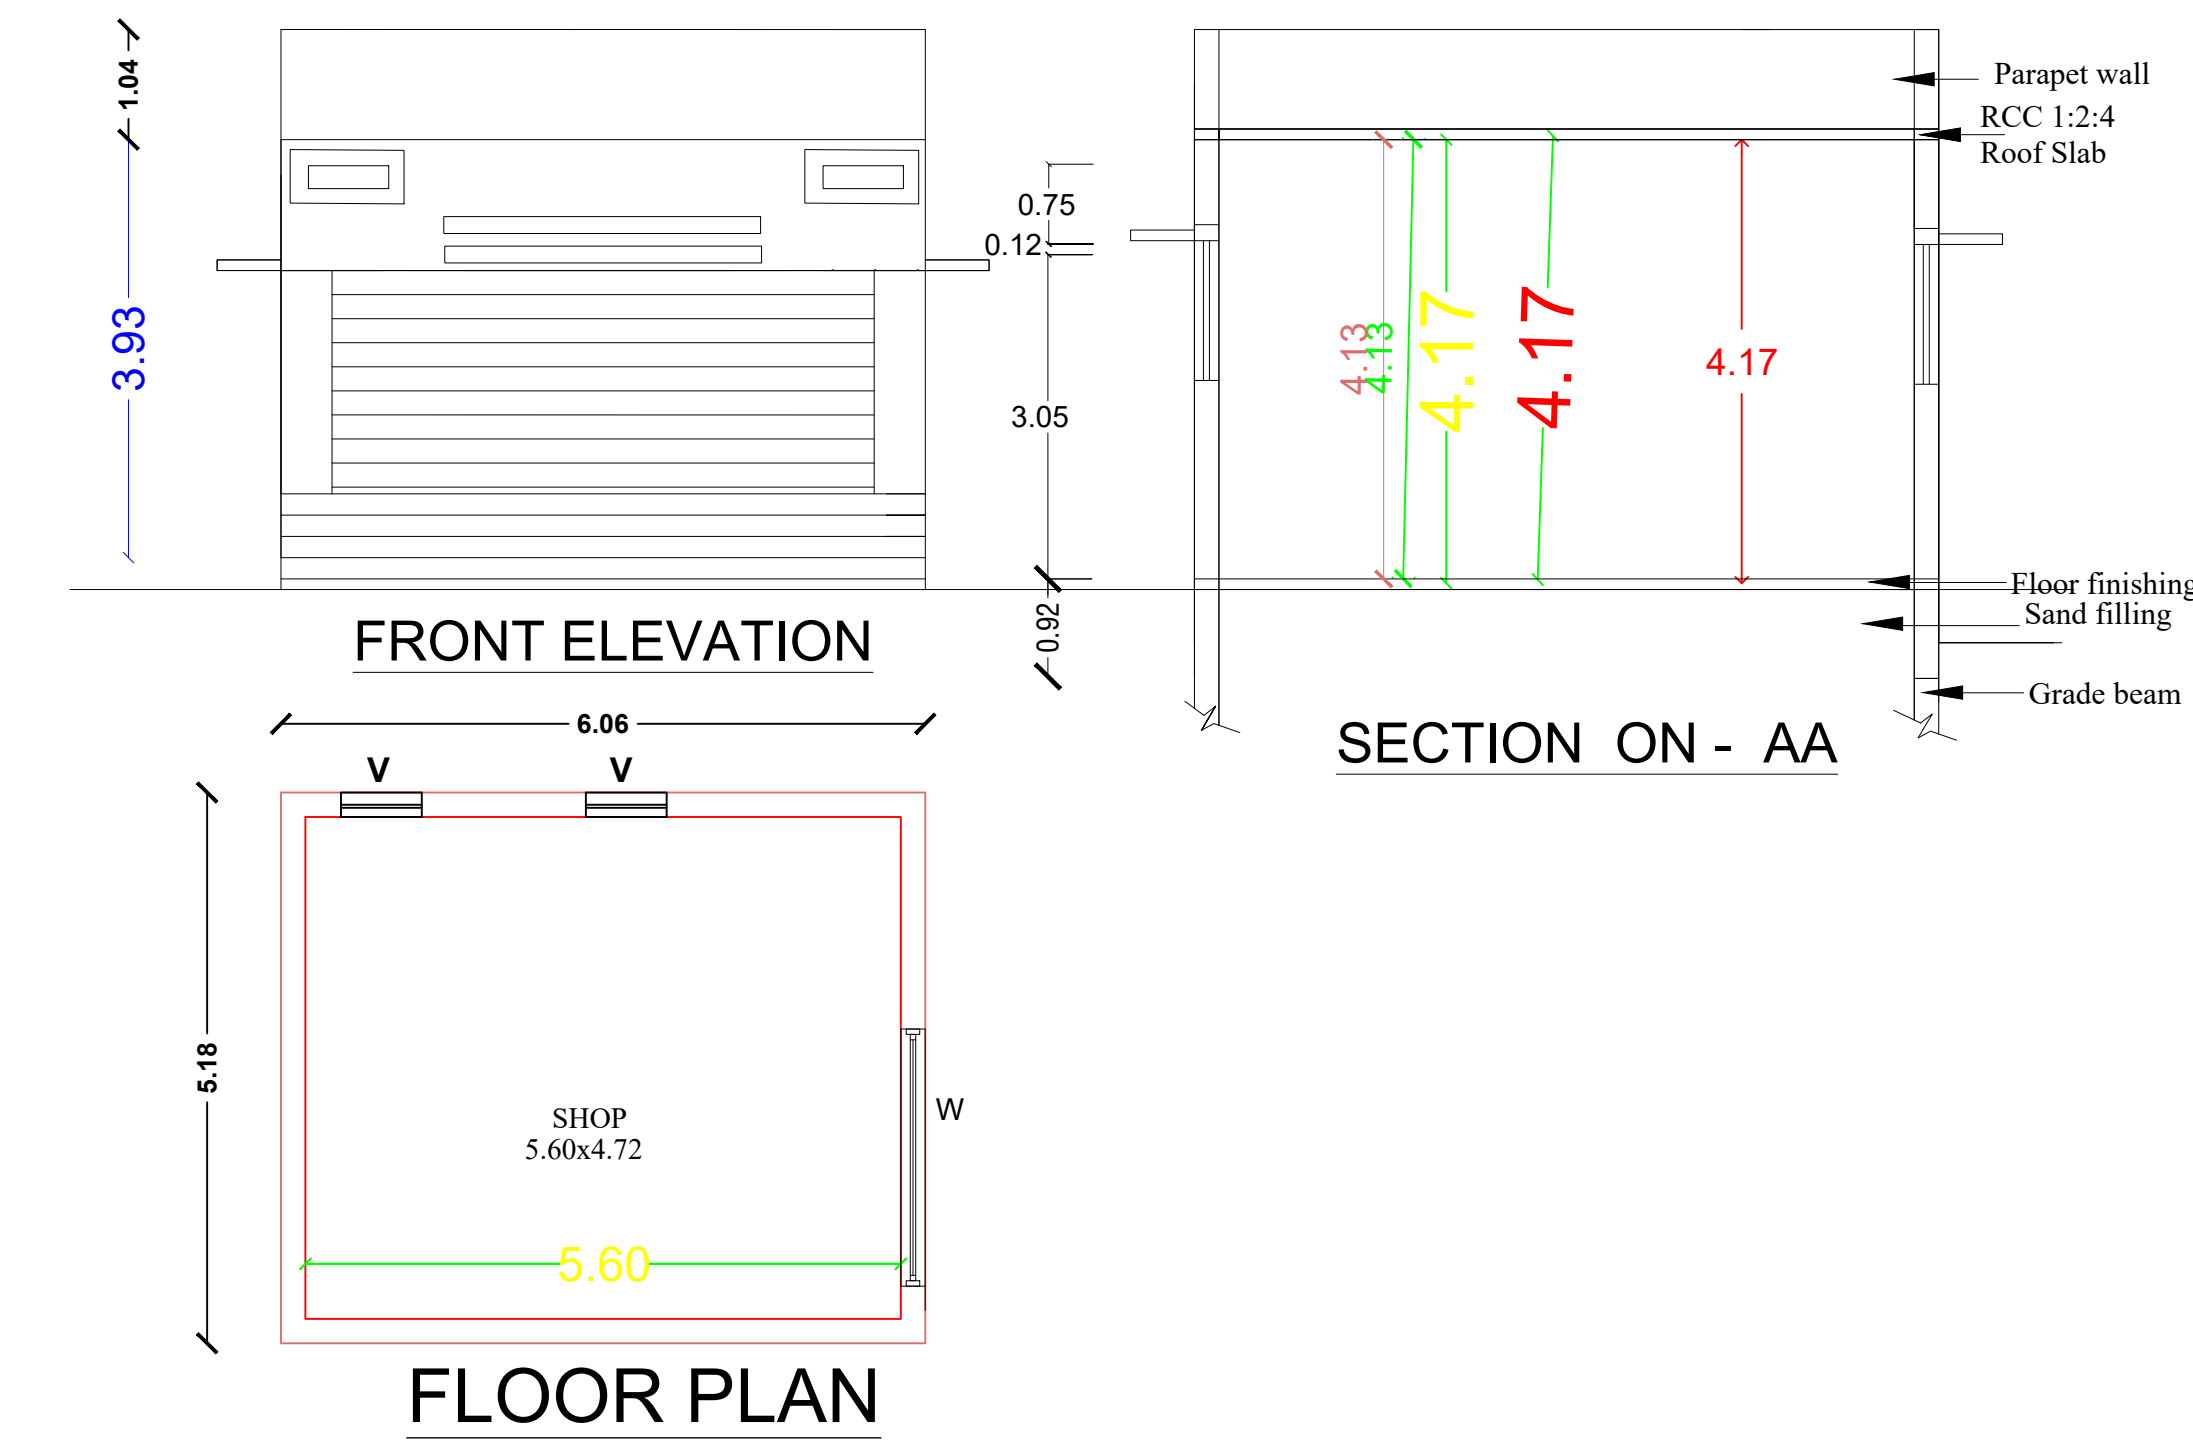

SITE PLAN SCALE : 1:100

27.60

3E1

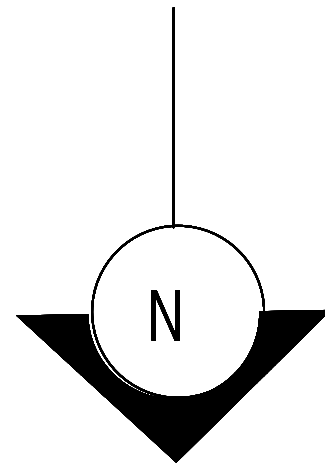


6B

8

42.60

7

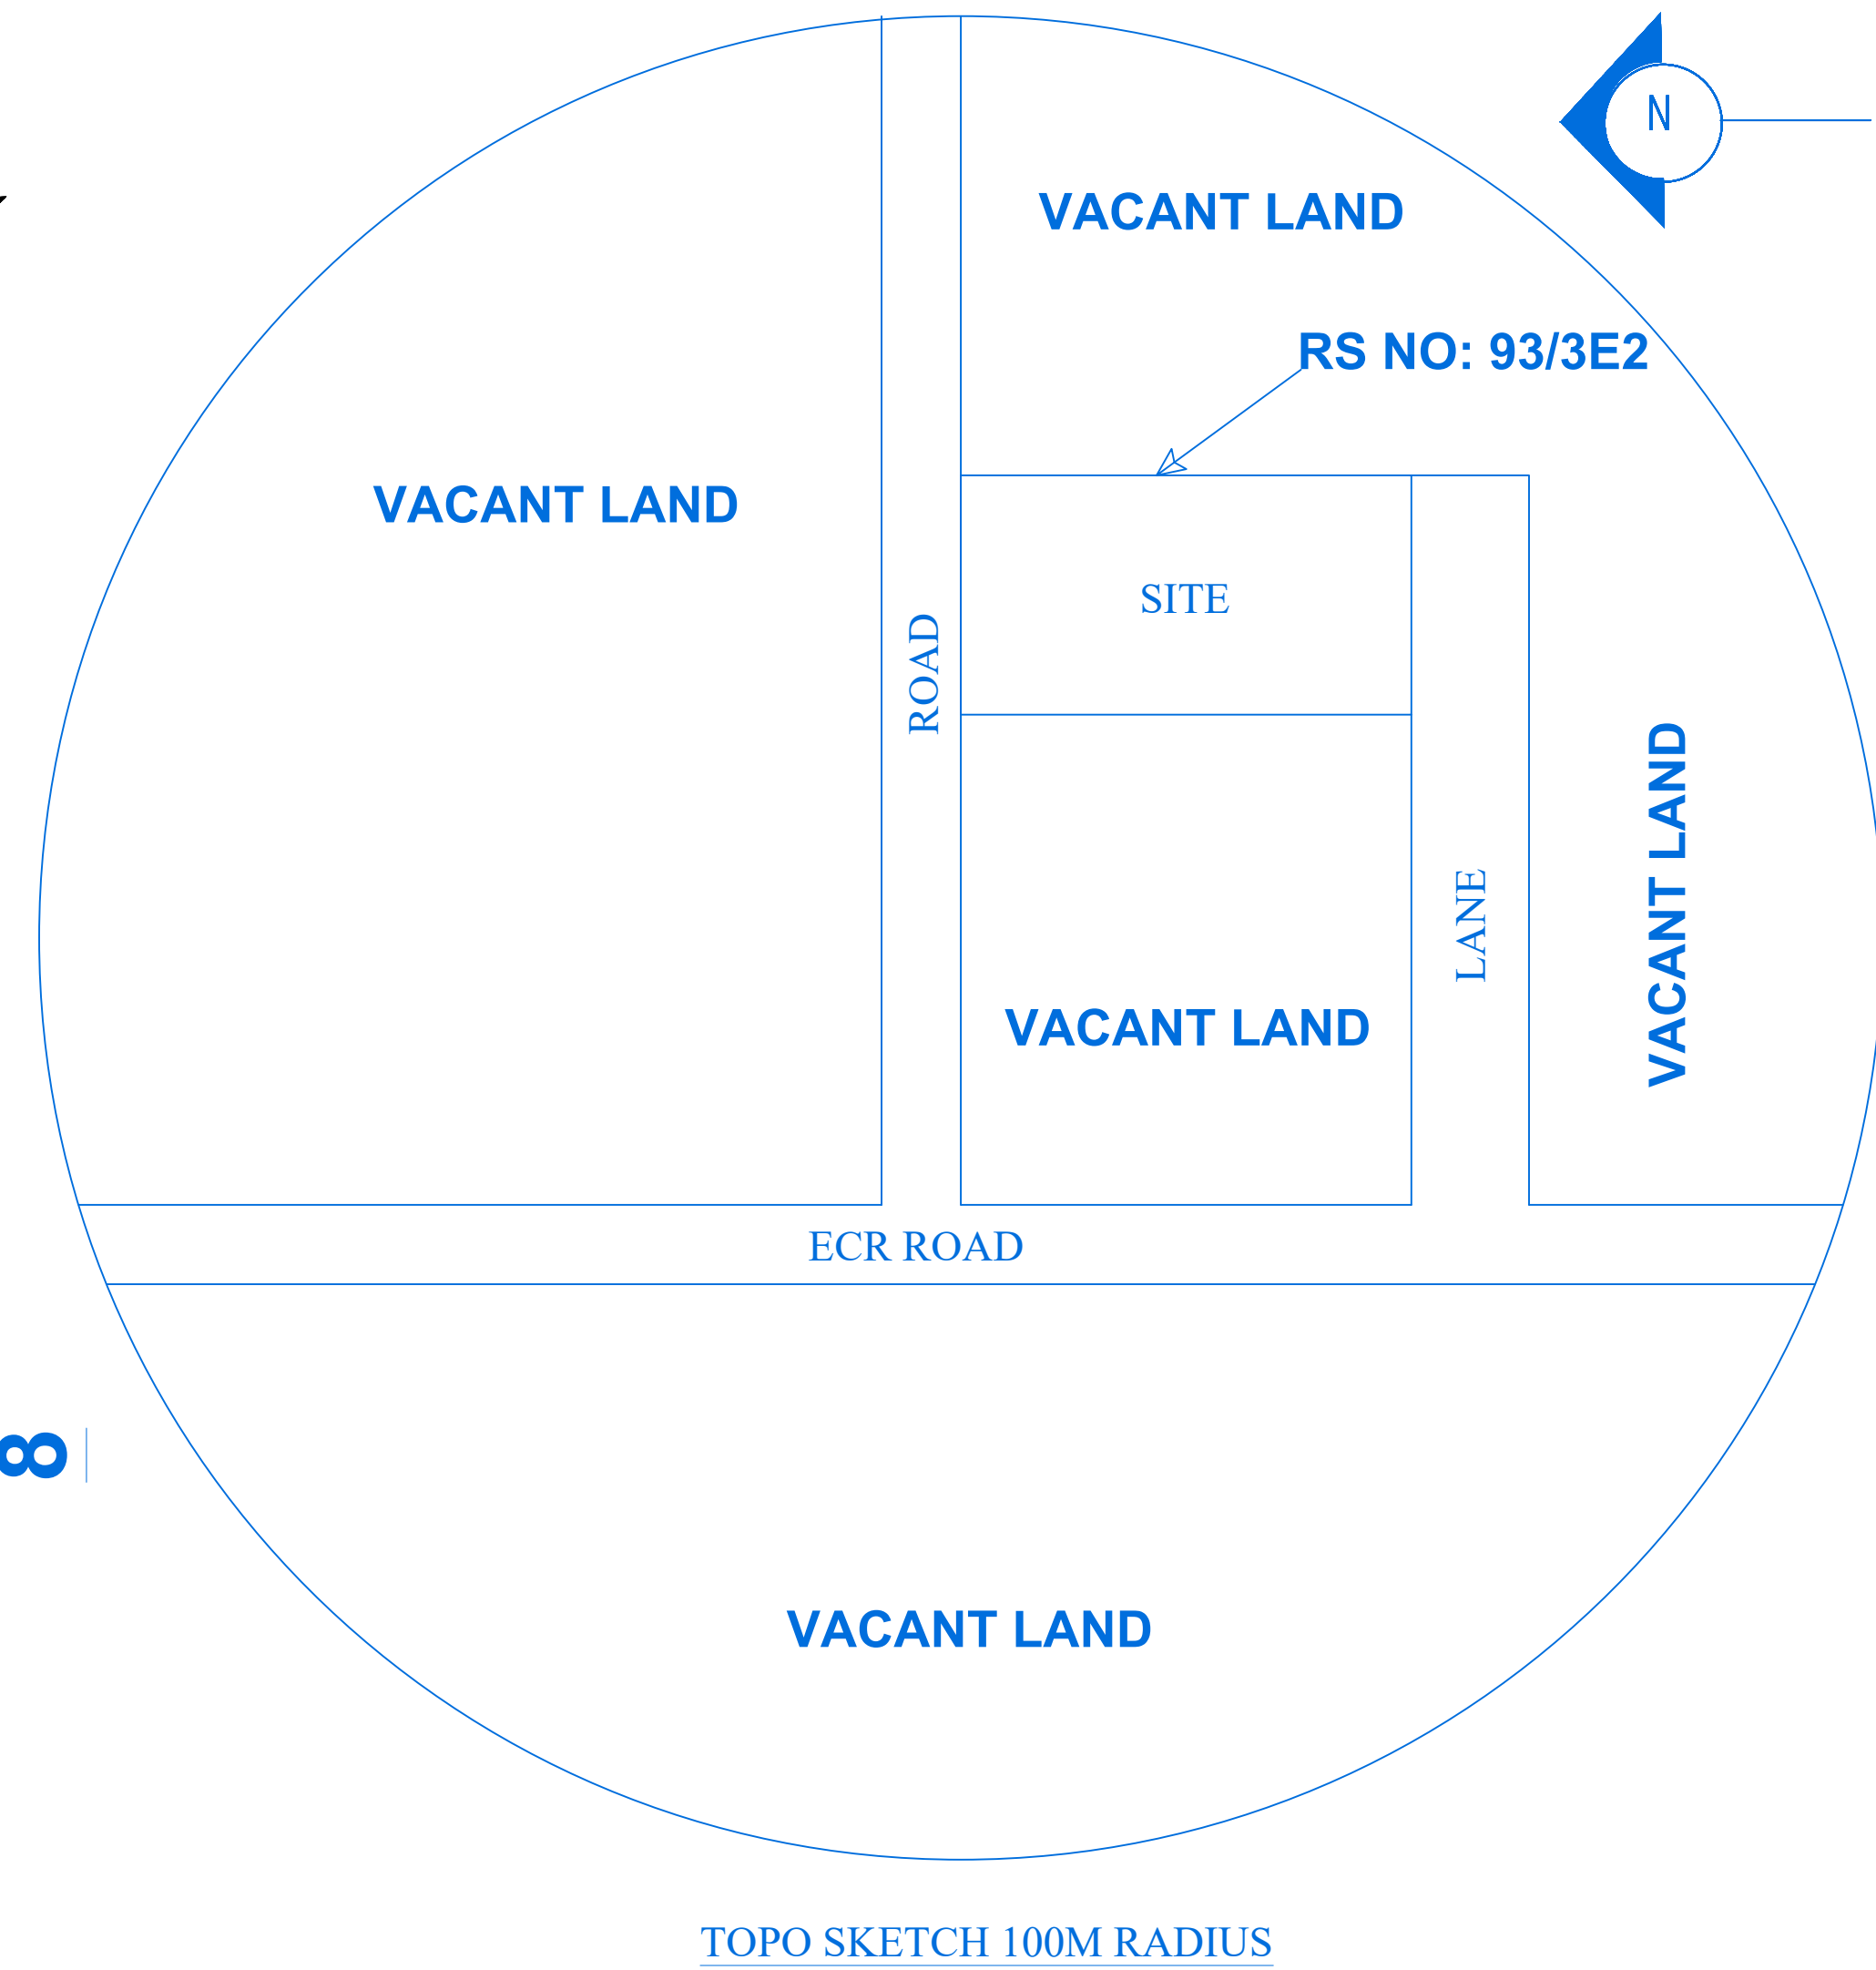

### SCHEDULE OF JOINERIES

| Type | Description | Feet        | Meter       |
|------|-------------|-------------|-------------|
| M.D  | Main Door   | 4'0" x 7'0" | 1.22 x 2.13 |
| D    | Door        | 3'6" x 7'0" | 1.06 x 2.13 |
| D1   | Door 1      | 2'6" x 7'0" | 0.76 x 2.13 |
| W    | Window      | 5'0" x 4'6" | 1.52 x 1.37 |
| W1   | Window 1    | 4'0" x 4'6" | 1.22 x 1.37 |
| V    | Ventilator  | 3'0" x 2'6" | 0.91 x 0.76 |
| O    | Open        | 4'0" x 7'0" | 1.22 x 2.13 |

### AREA PARTICULARS

| Description      | Sq.Feet  | Meter.Sq |
|------------------|----------|----------|
| AREA OF THE SITE | 14528.00 | 1349.67  |
| GROUND FLOOR     | 338.00   | 31.39    |
| OPEN SPACE       | 14190.00 | 1318.28  |

### COLOUR INDEX.

SITE BOUNDRY

PROPOSED BUILDING

### NOTE.

ALL DIEMENSION ARE IN FEET AND METER.  
WASTE WATER USED FOR GARDEN PURPOSE.  
S.W.LINE CONNECTED WITH SEPTIC TANK.

### APPLICANT.

Mr: RAMESHKUMAR

*[Signature]*

ENGINEER

