

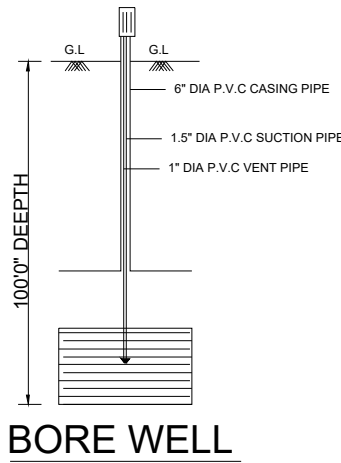
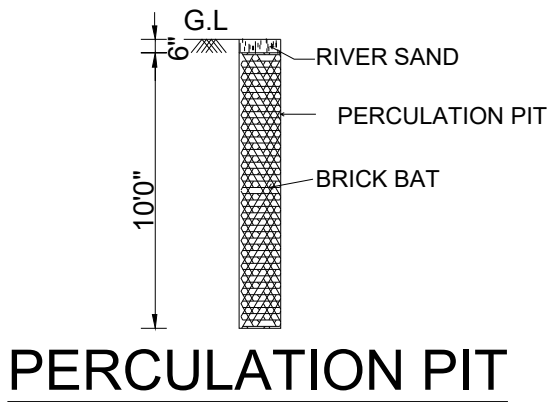
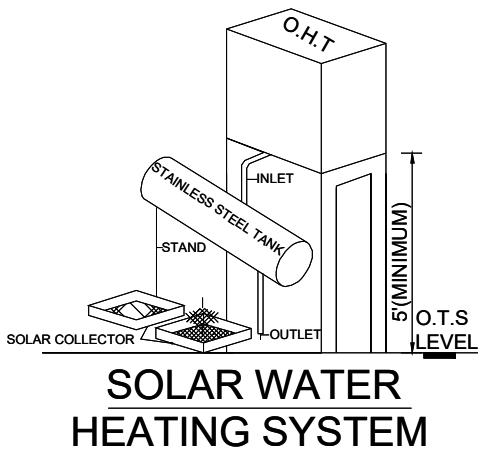
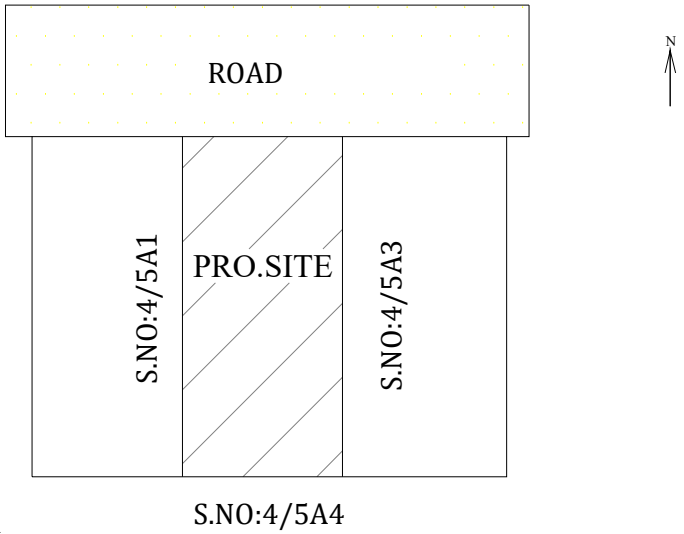
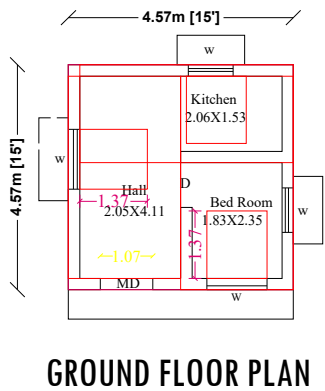
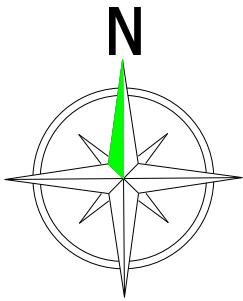


PLAN SHOWING THE PROPOSED CONSTRUCTION OF R.C.C. ROOF RESIDENTIAL BUILDING IN GROUND FLOOR IN S.NO:4/5A2, AT 75 MANALUR VILLAGE PANCHAYAT, KIZHVELUR TALUK, NAGAPATTINAM DISTRICT.


APPLICANT NAME: Mrs.REVATHI.,W/O MAHENDRAN.,

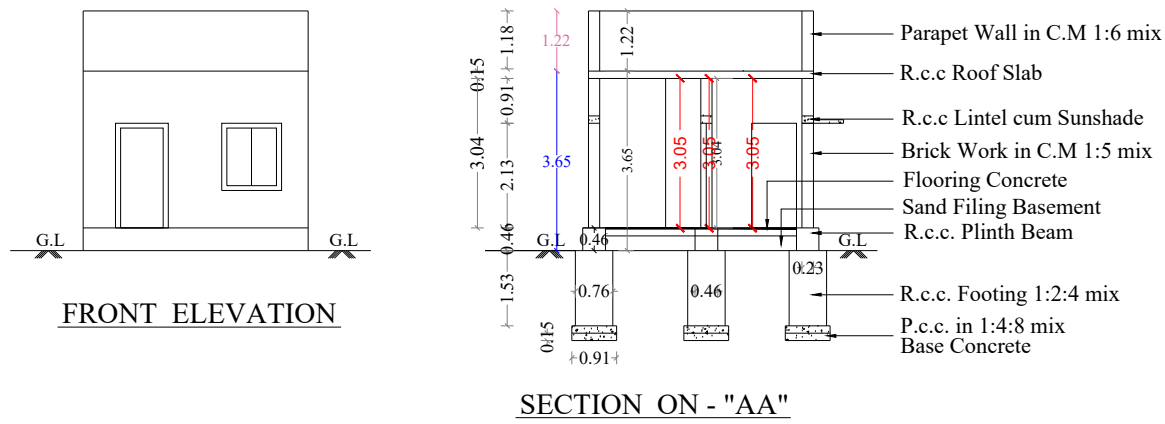


PLAN OF SEPTIC TANK

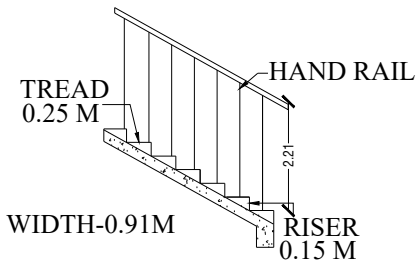

STAIRCASE DETAILS

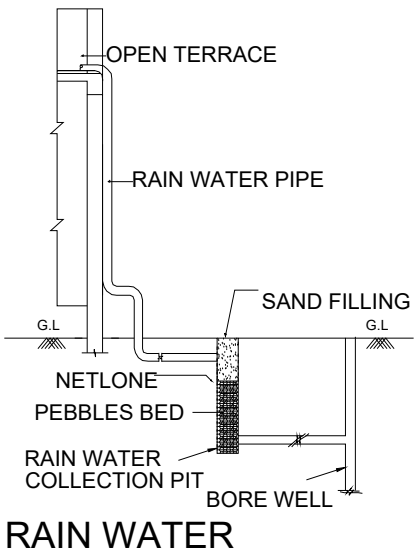

RAIN WATER

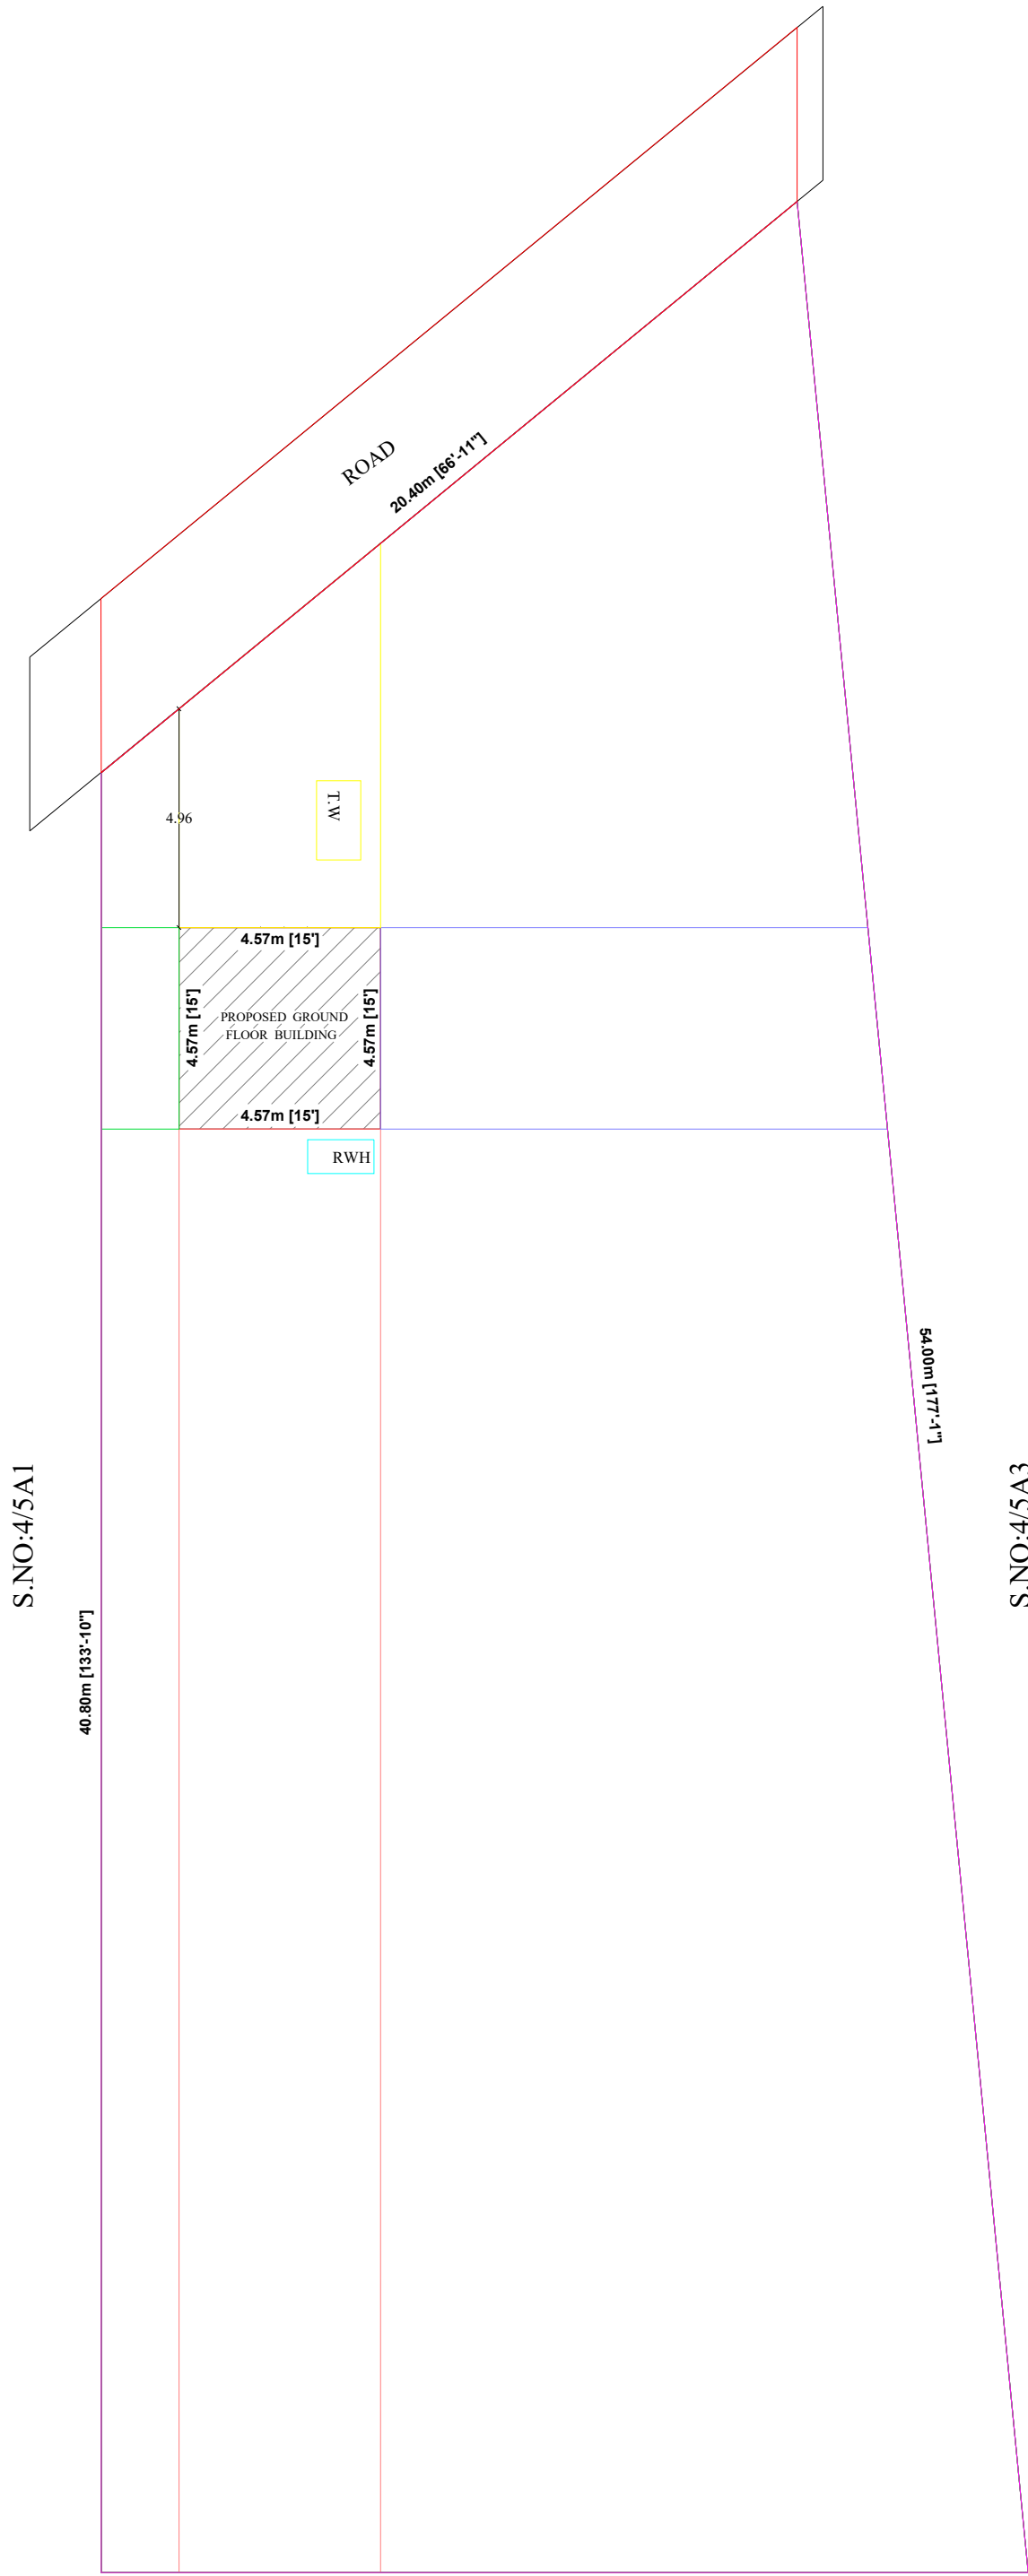

SITE PLAN
SCALE - 1:100

S.NO:4/5A4

APPROVAL AUTHORITY

COLOR INDEX

	SITE BOUNDARY
	PRO. R.C.C ROOF RESIDENTIAL BUILDING
	ROAD DETAILS

PARKING STALL DETAILS

CAR SPACE	0	1
BIKE SPACE	0	1

SCALE = 1" = 8'-0" (1:100) All Dimensions Are In Meters


SCHEDULE OF JOINERIES

DESCRIPTION	SIZE IN FEET	SIZE IN M
Main Door - MD	3'6" x 7'0"	1.07 x 2.13
Door - D1	3'0" x 7'0"	0.91 x 2.13
Door - D2	2'9" x 7'0"	0.84 x 2.13
Open - O	4'0" x 7'0"	1.22 x 2.13
Window - W1	4'0" x 4'0"	1.22 x 1.22
Kitchen Window - KW	4'0" x 3'6"	1.22 x 1.06
Ventilator - V	2'6" x 2'0"	0.76 x 0.61

AREA OF THE PROPOSED CONSTRUCTION DETAILS

DESCRIPTION	SQ.FT	SQ.M
Area of the Site (as per Document)	10225.80	950.00
Plinth Area of the Ground Floor	224.75	20.88
Area of the Open Space	10001.05	929.12

FSI = Total Builtup Area / Total Site Area = 0.0219

 

APPLICANT SIGN



ENGINEER / L.B.S