




PLAN SHOWING THE PROPOSED CONSTRUCTION OF R.C.C. ROOF GROUND FLOOR AND FIRST FLOOR RESIDENTIAL BUILDING IN R.S.NO :206/6A1, AT PUTHUKOLLA VELI, THETHAKUDI SOUTH VILLAGE , VEDARANYAM TALUK, NAGAPATTINAM DISTRICT.

Name of the Owner: Mr. PAKIRISAMY S/o. Mr.RAMANIYAN.

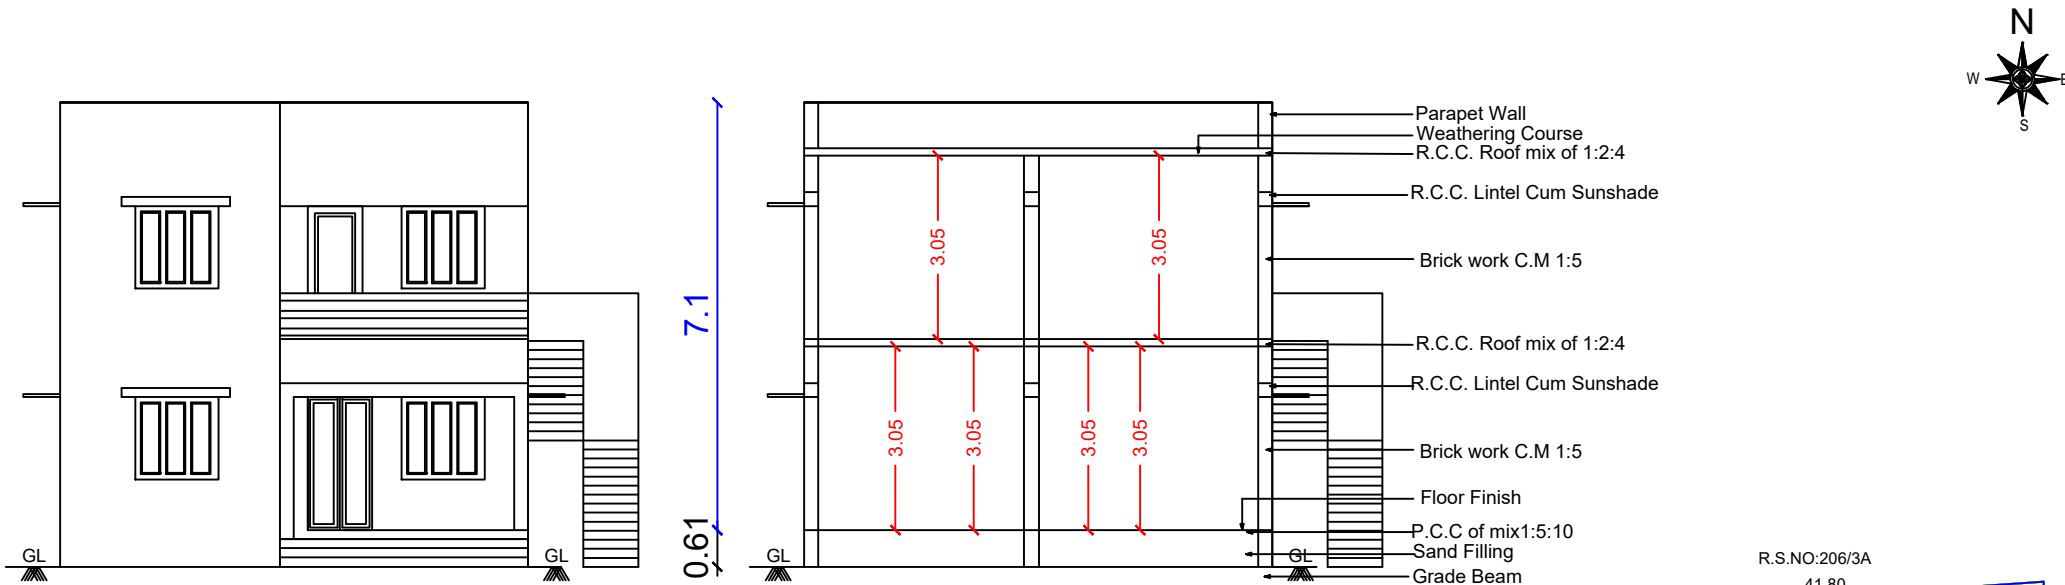


ELEVATION


CROSS SECTION AB

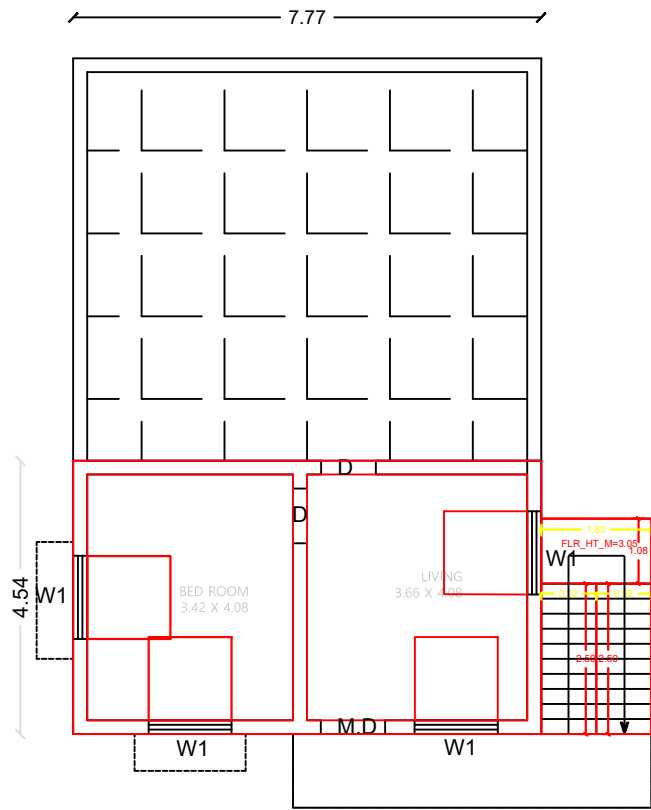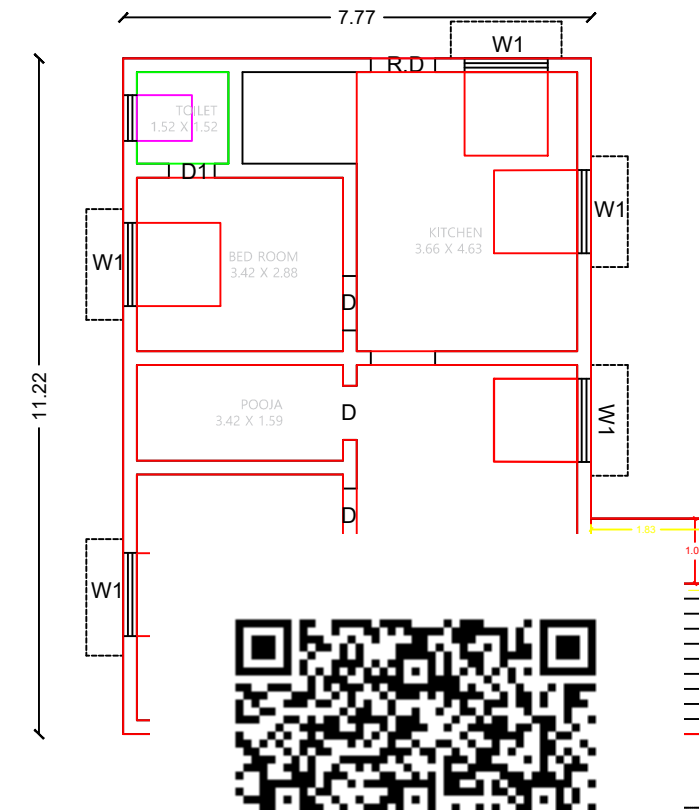

FIRST FLOOR PLAN

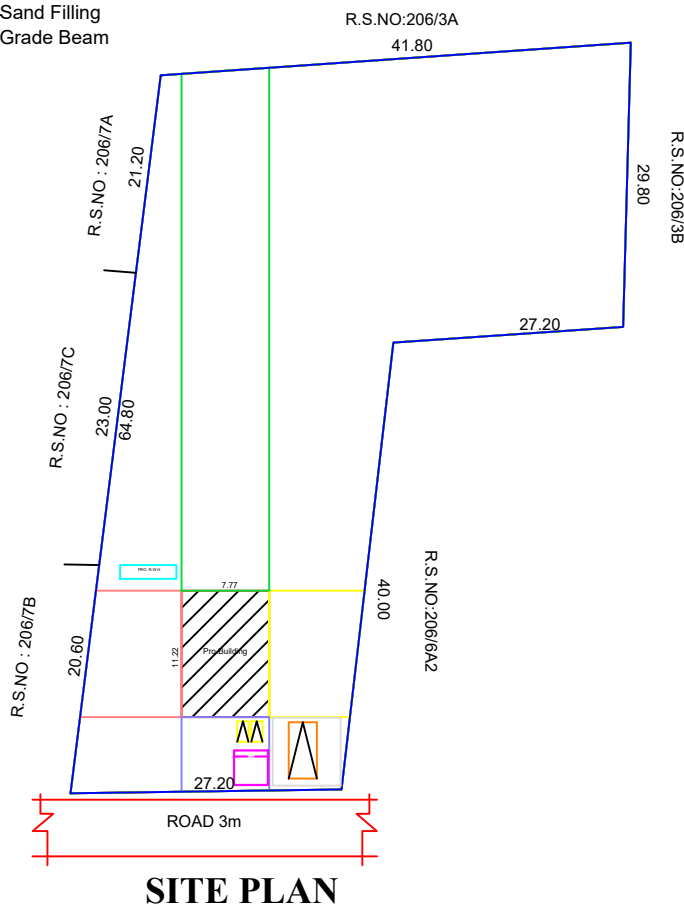


SITE PLAN

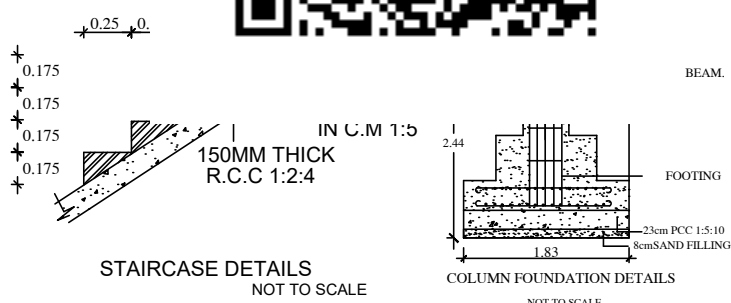


STAIRCASE DETAILS  
NOT TO SCALE

COLUMN FOUNDATION DETAILS  
NOT TO SCALE

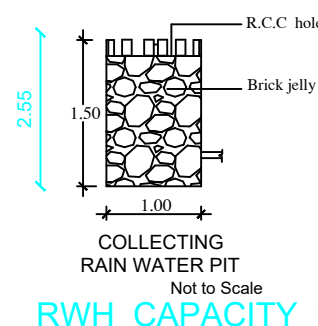


COLLECTING RAIN WATER PIT  
Not to Scale  
RWL\_CAPACITY\_L=1000 LTRS

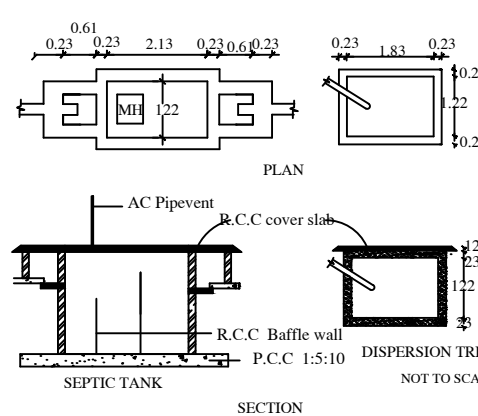


SEPTIC TANK  
SECTION

DISPERSION TRENCH  
NOT TO SCALE

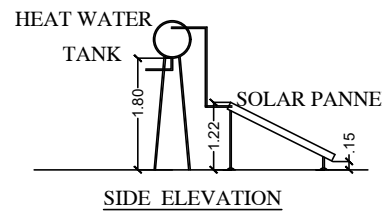

SIDE ELEVATION

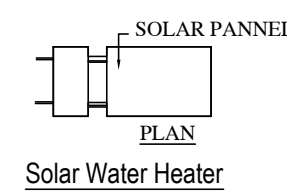

Solar Water Heater  
Scale : Not to scale


JOINERIES DETAILS

|            |    |             |
|------------|----|-------------|
| MAIN DOOR  | MD | 1.08 x 2.13 |
| DOOR       | D  | 0.91 x 2.13 |
| DOOR       | D1 | 0.76 x 2.13 |
| WINDOW     | W  | 1.38 x 1.38 |
| WINDOW     | W1 | 1.38 x 0.91 |
| VENTILATOR | V  | 0.91 x 0.61 |

AREA CALCULATION

| DESCRIPTION      | AREA IN Sq.M | AREA IN Sq.Ft |
|------------------|--------------|---------------|
| AREA OF THE SITE | 2001.74      | 21538.72      |
| GROUND FLOOR     | 93.73        | 1008.53       |
| FIRST FLOOR      | 41.83        | 450.09        |
| OPEN SPACE       | 1908.01      | 20530.19      |

APPLICANT

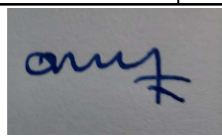

Mr.R.PACKIRISAMY

LICENSED ENGINEER

*R. Ranjitha*  
**Er.R.RANJITHA, D.C.E.,**  
**DTCP REGISTERED ENGINEER,**  
**Reg.No.NGT/RE -III-2024/11**  
**KRN PLANNER**  
**Pandarathankadu, Pushpavanam.**  
**Cell: 97865 32826**

PLAN INFO  
PLOT\_AREA\_M2=2001.74  
AS\_PER\_DOCUMENT=2001.74  
AS\_AT\_SITE=2001.74  
FMB\_OR\_PLR=2001.74  
SINGLE\_FAMILY\_BLDG=YES  
IF\_HERITAGE\_TOWN\_LESSTHAN\_1KM\_RADIUS=NO  
CRZ=NO  
SECURITY\_ZONE=NO  
ACCESS\_WIDTH\_M=5.67  
WHETHER\_GOVT\_OR\_AIDED\_SCHOOL=NO  
ROAD\_WIDTH=9.00  
ROAD\_LENGTH=550.00  
AREA\_TYPE=OTHERS  
AVG\_PLOT\_DEPTH= 64.80  
AVG\_PLOT\_WIDTH= 41.80  
LAND\_USE\_ZONE = RESIDENTIAL  
BUILDING\_NEAR\_TO\_RIVER= NO  
FIRE\_PROTECTION\_AND\_FIRE\_SAFETY\_REQUIREMENTS= NO  
SURVEY\_NO= 206/6A1  
DISTRICT= NAGAPATTINAM  
JURISDICTION\_TYPE= PANCHAYAT  
TALUK=VEDARANYAM  
OSR\_APPLICABLE= NO  
PREMIUM\_FSI\_REQUIRED= NO  
IS\_APPROVED\_LAYOUT= YES  
RWL\_DECLARED=YES  
IS\_SWIMMING\_POOL\_EXISTS=NO  
PATTA\_NO=2012