

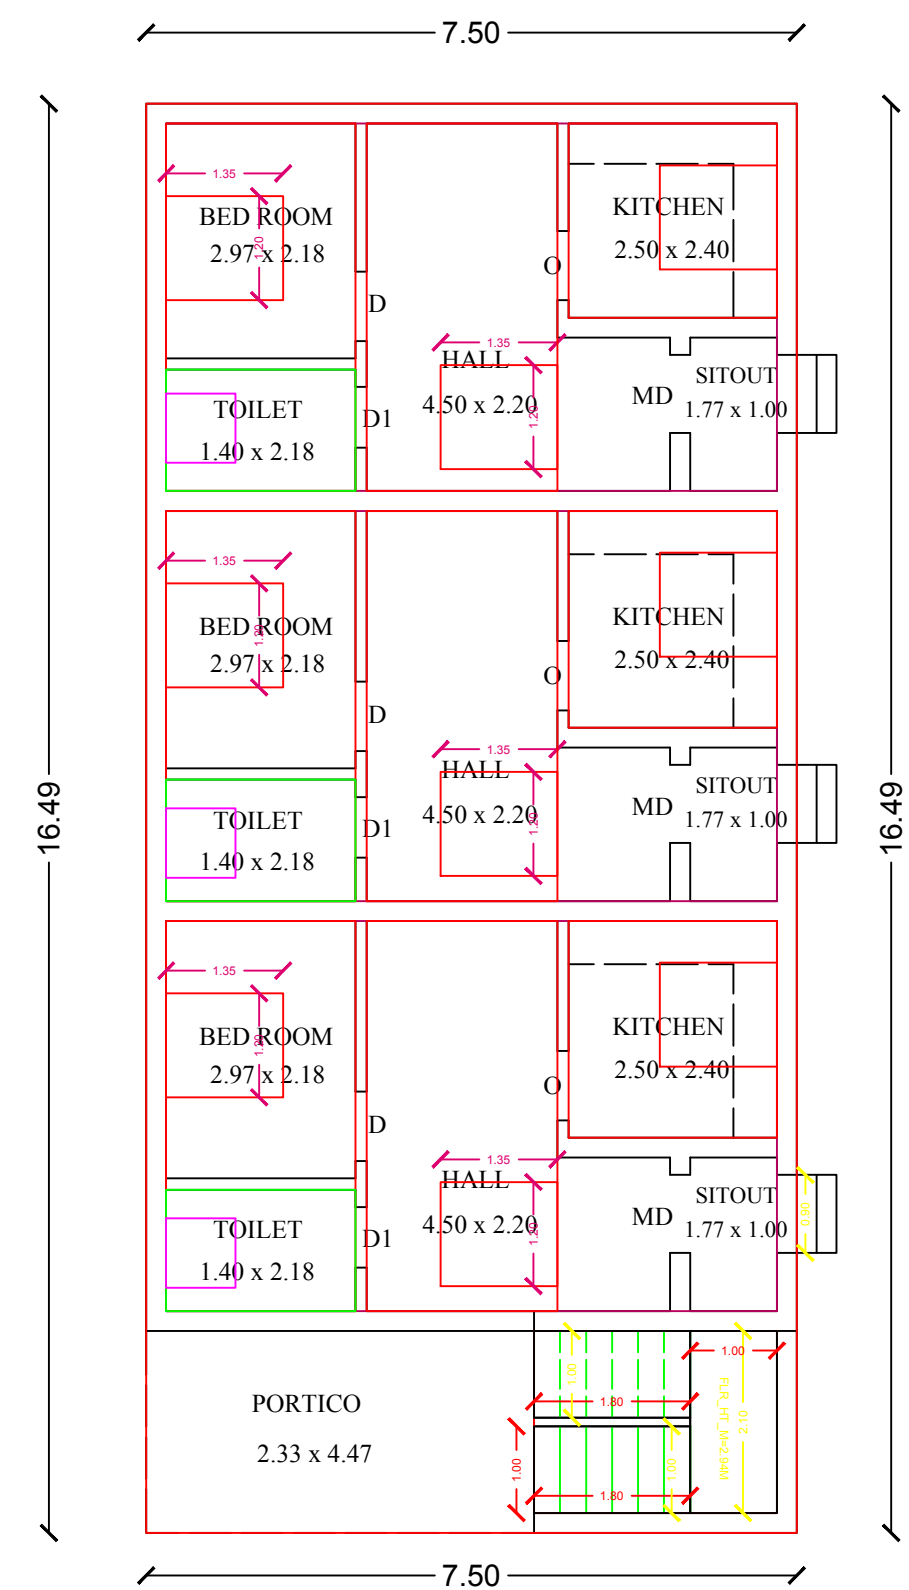



PLAN SHOWING THE PROPOSED CONSTRUCTION OF A R.C.C ROOF RESIDENTIAL BUILDING GROUND AND FIRST FLOOR IN PLOT NO: 10, PATTA NO: 729, OLD RS NO: 127 / 2B1, NEW R.S NO: 127 / 2B1C, AT PORAVACHERY VILLAGE, NAGAPATTINAM TALUK AND DISTRICT.

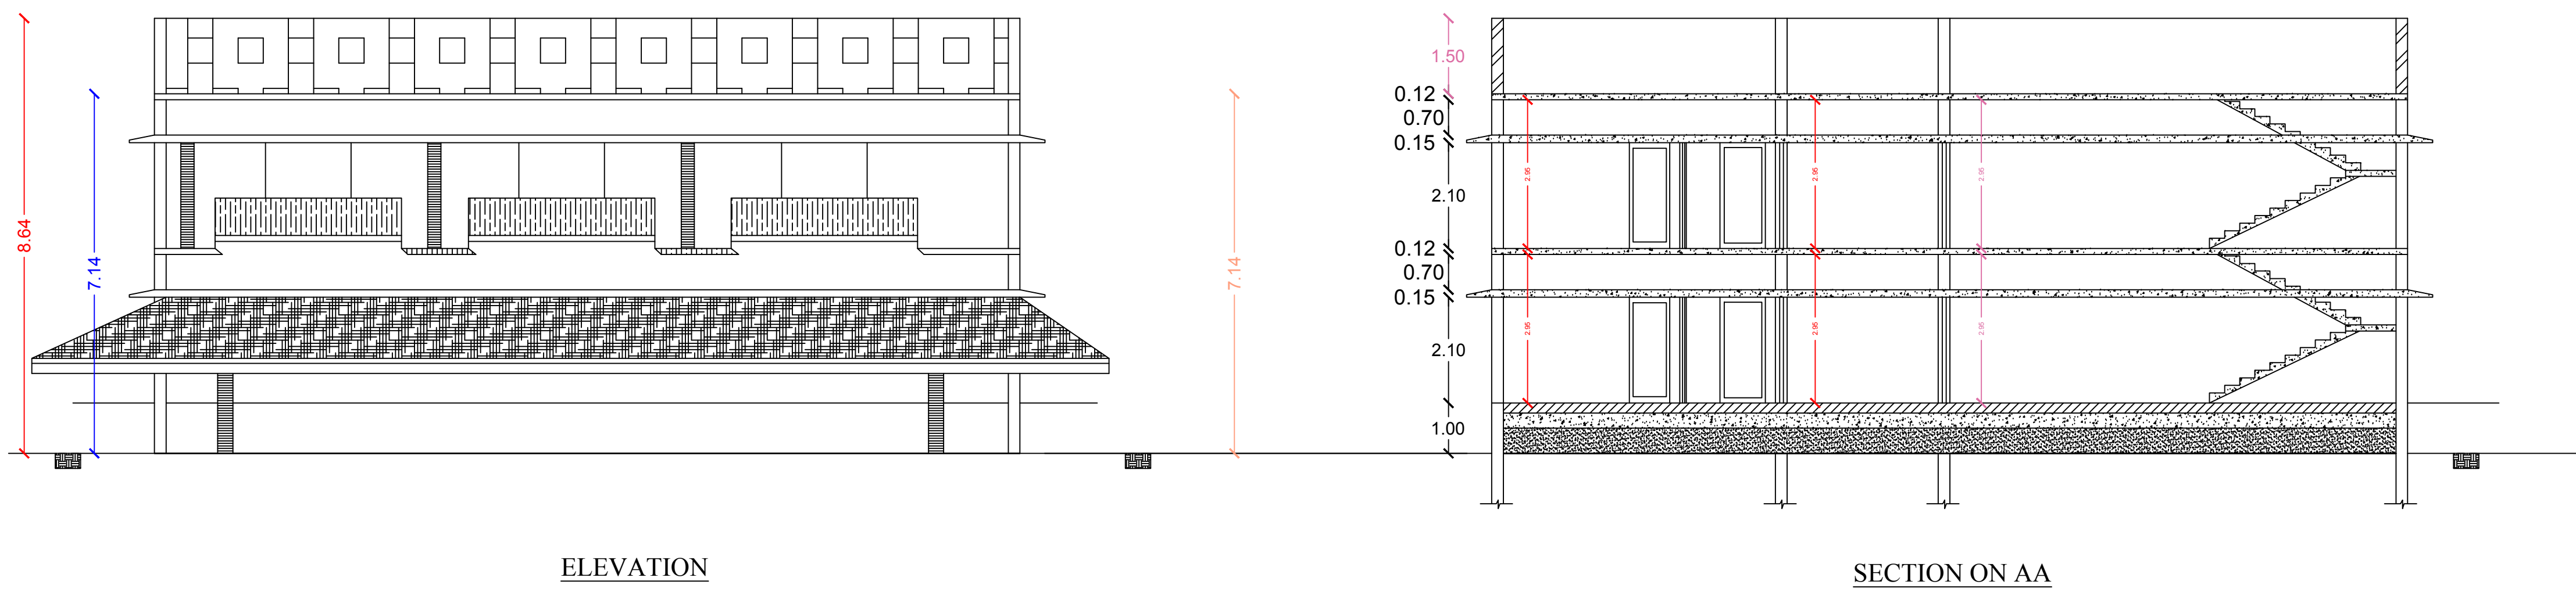


PROPOSED
GROUND FLOOR PLAN

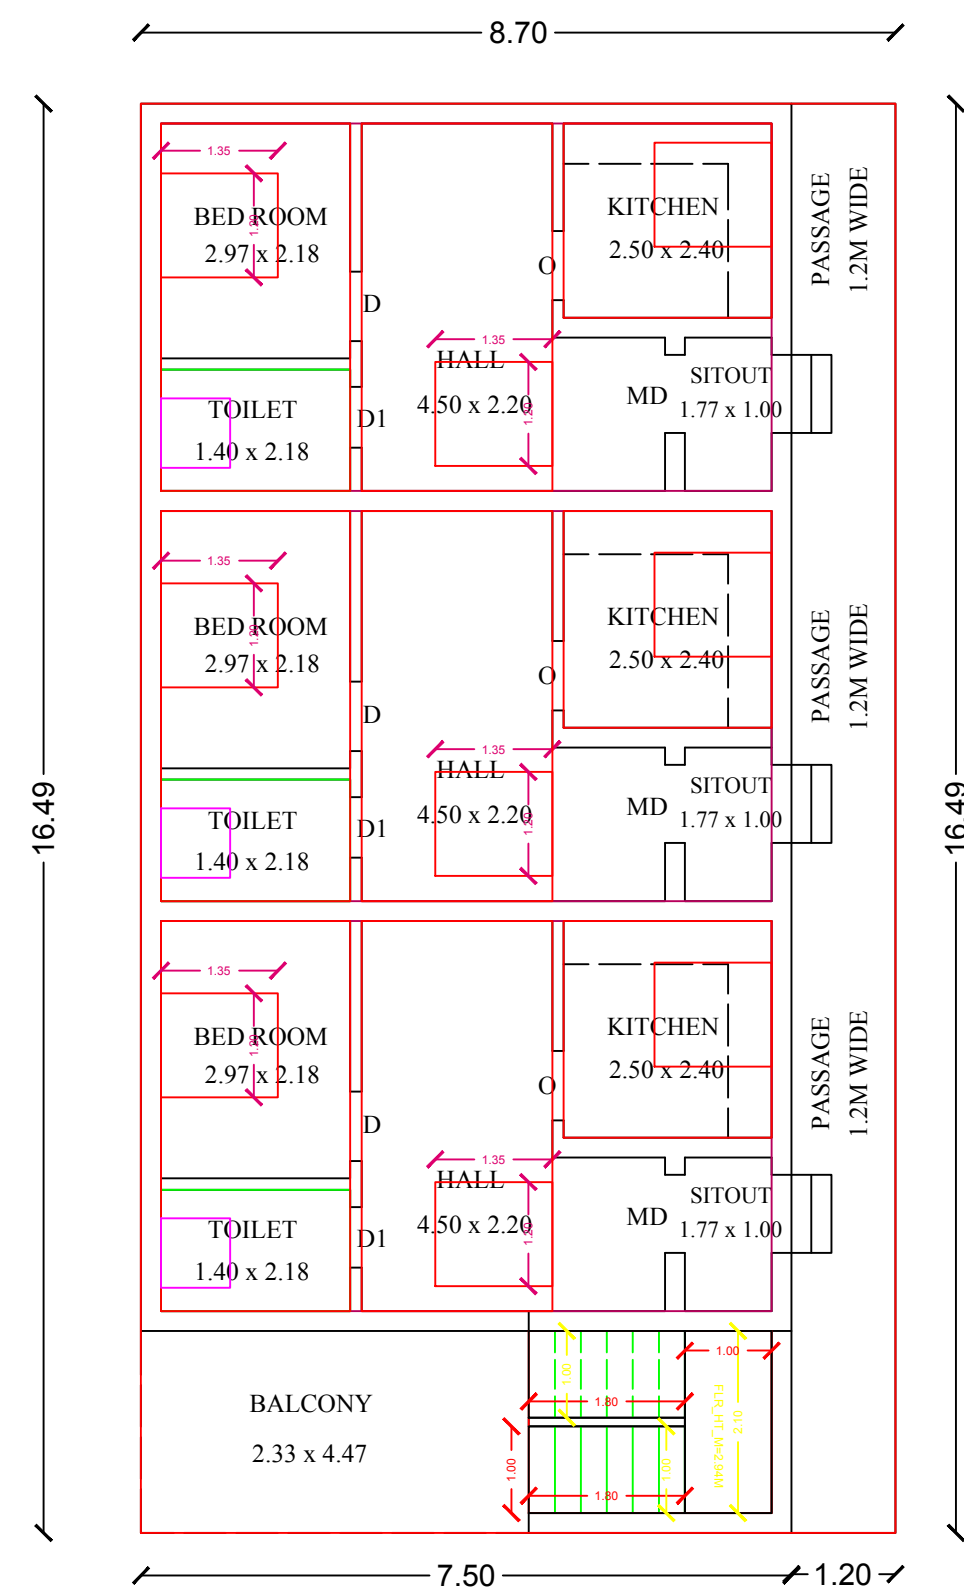

PROPOSED
FRIST FLOOR PLAN

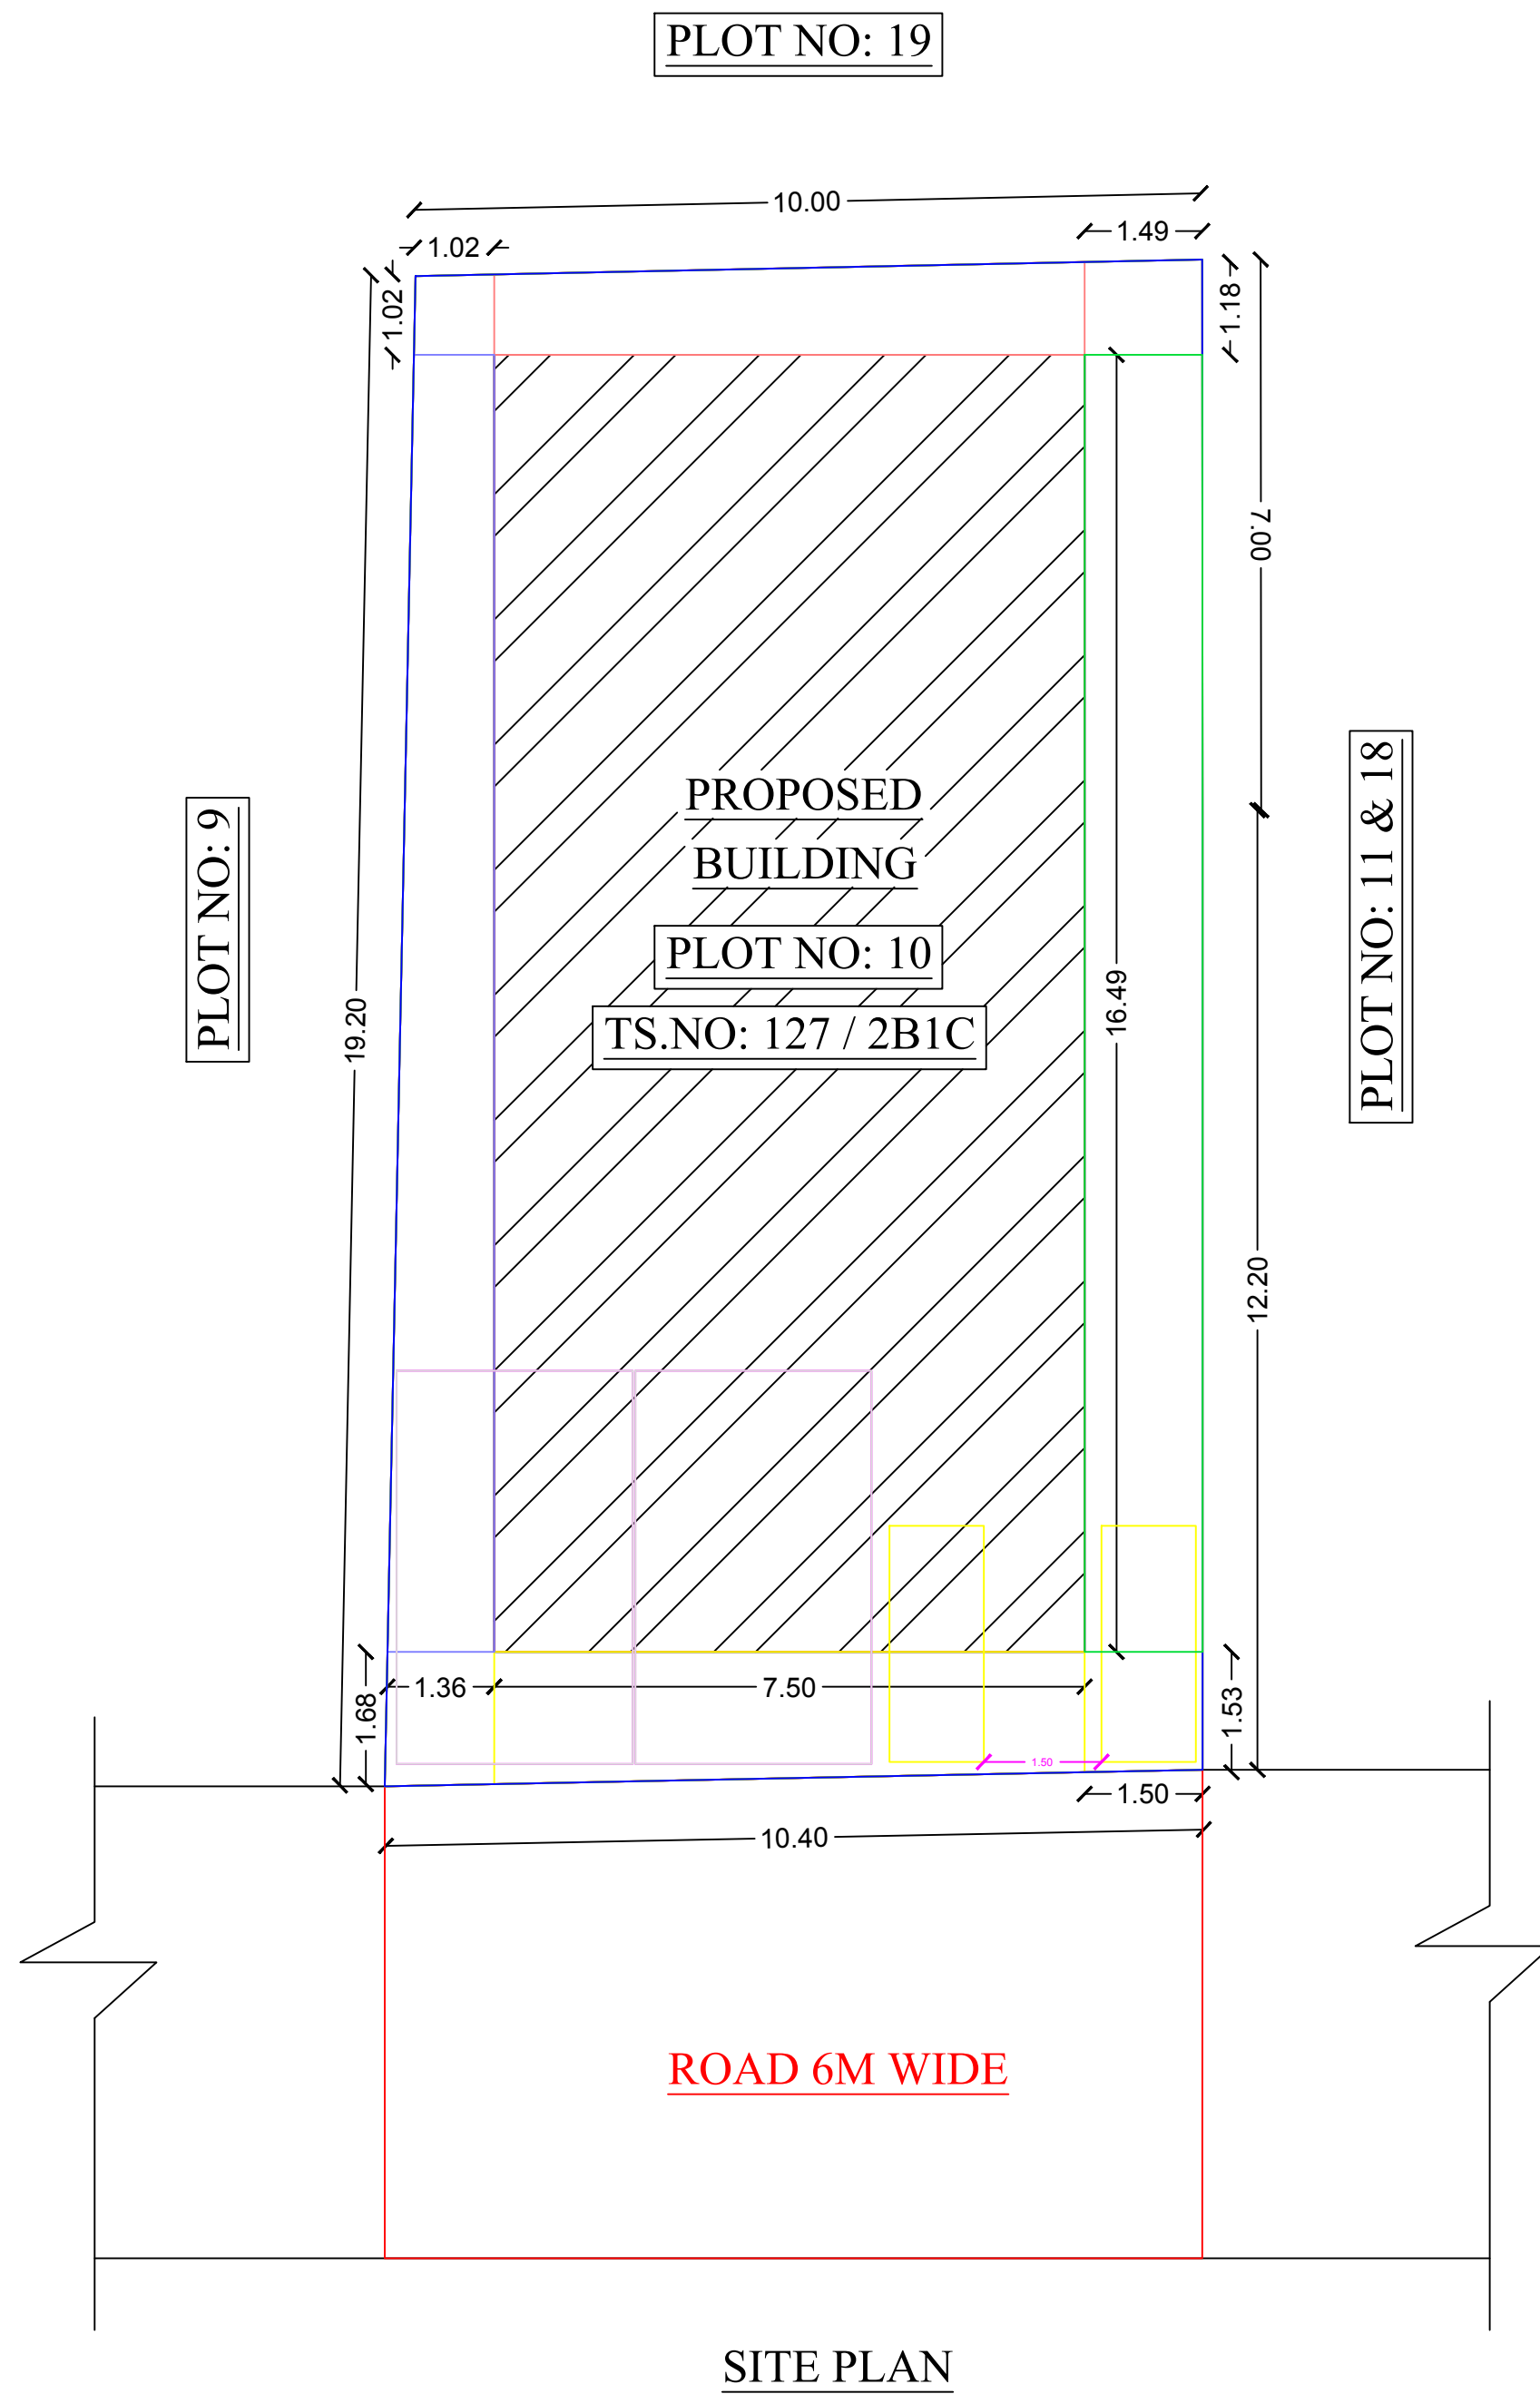

SITE PLAN

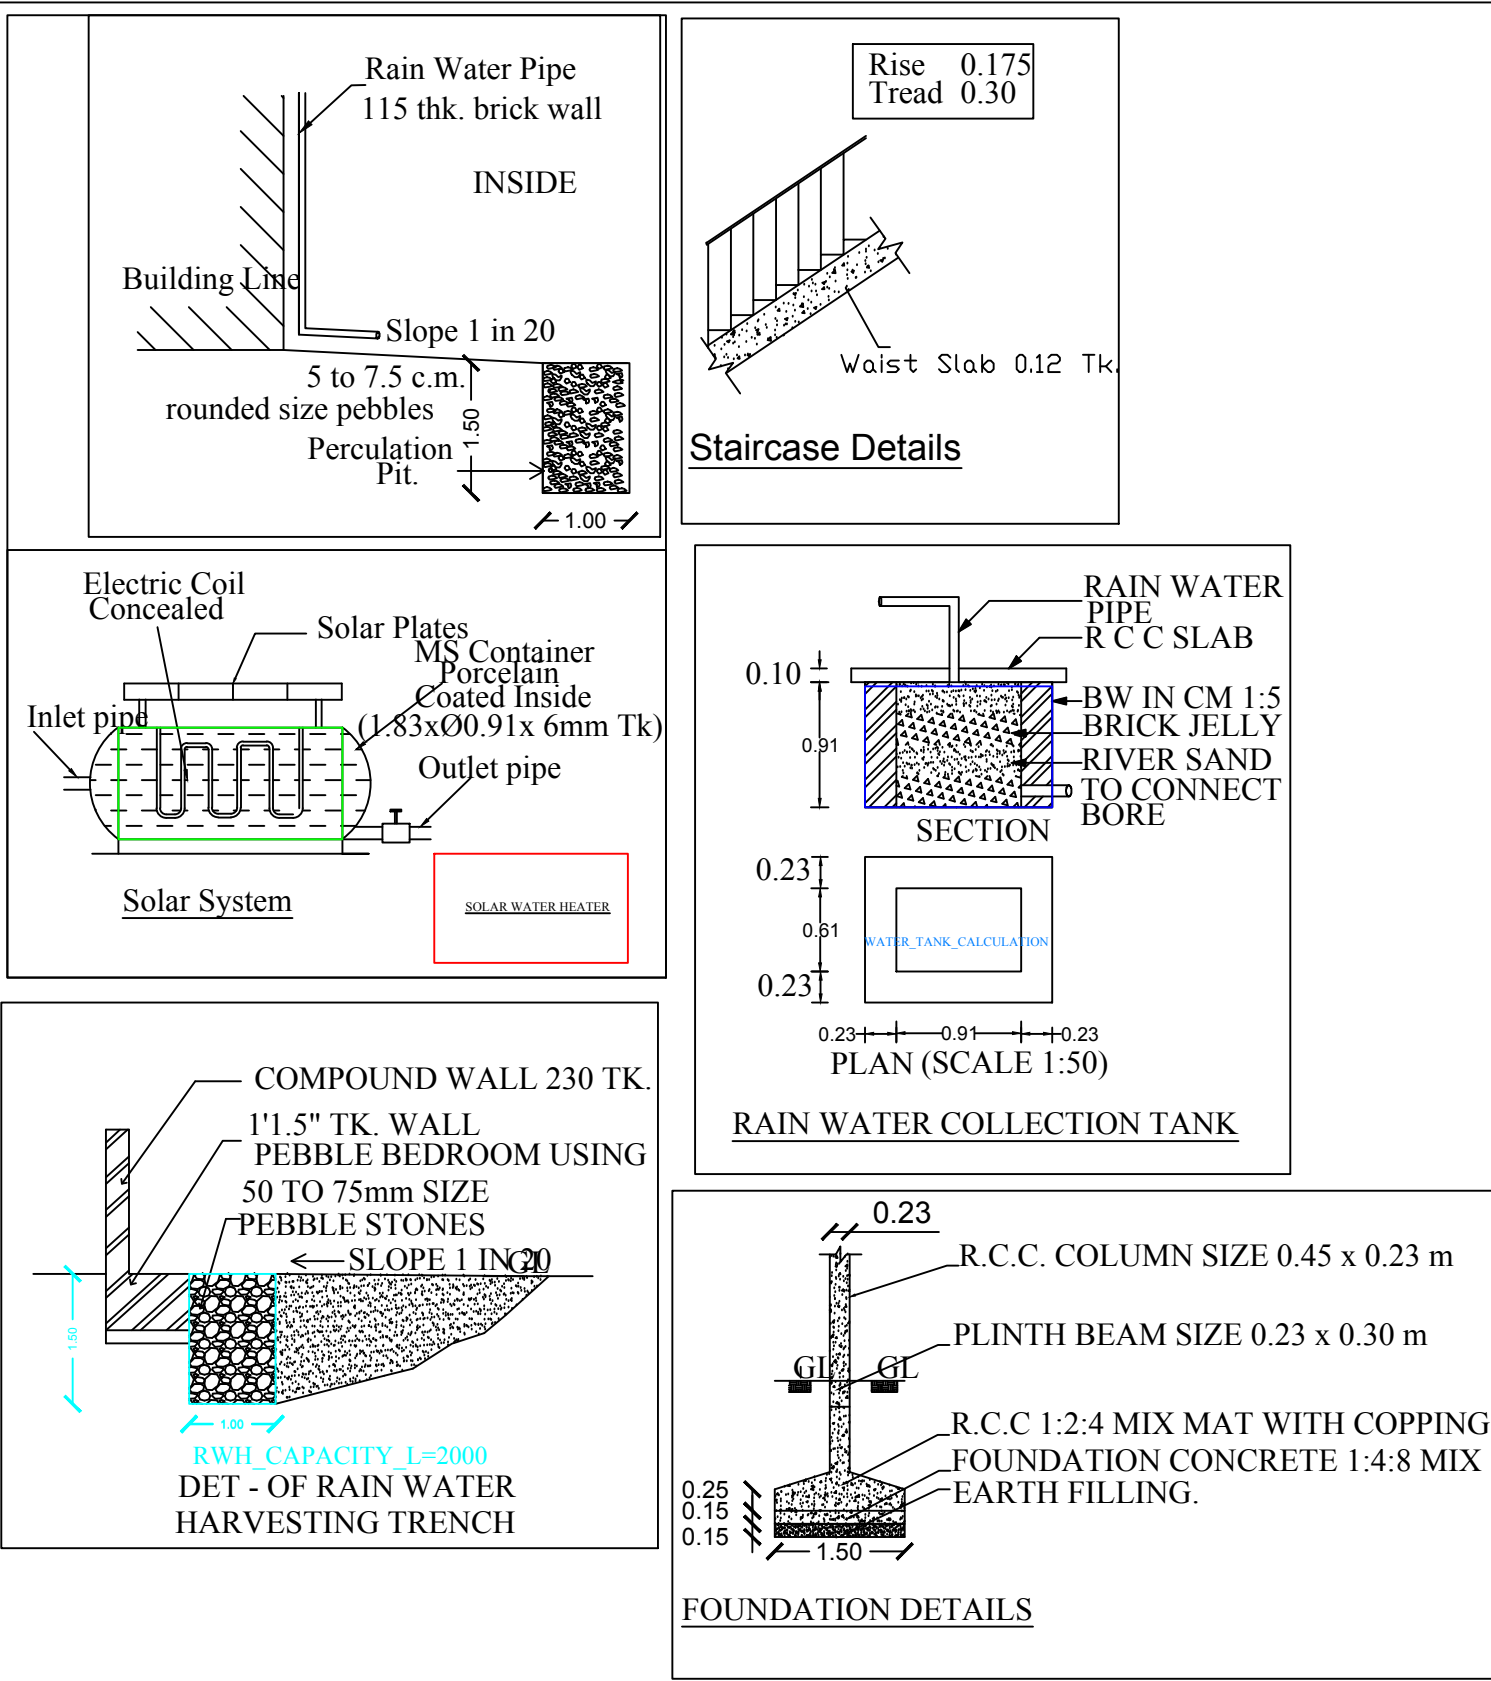

ALL DIMENSIONS ARE IN METER. SCALE-1:100

SCHEDULE OF JOINERY

GG - GRILL GATE	- 2.00 M x 2.10 M
MD - MAIN DOOR	- 1.00 M x 2.10 M
D1 - DOOR	- 0.90 M x 2.10 M
D1 - DOOR	- 0.80 M x 2.10 M
W - WINDOW	- 1.20 M x 1.35 M
V - VENTILATOR	- 0.80 M x 0.80 M


AREA DETAILS

TOTAL SITE AREA	- 195.78 SQ.M	2106.19 SQ.FT.
PROPOSED GF AREA	- 123.73 SQ.M	1331.83 SQ.FT.
PROPOSED FF AREA	- 143.52 SQ.M	1544.85 SQ.FT.
OPEN AREA	- 71.94 SQ.M	774.36 SQ.FT.

APPLICANT NAME

Mrs. THAVAMANI

REGISTERED ENGINEER

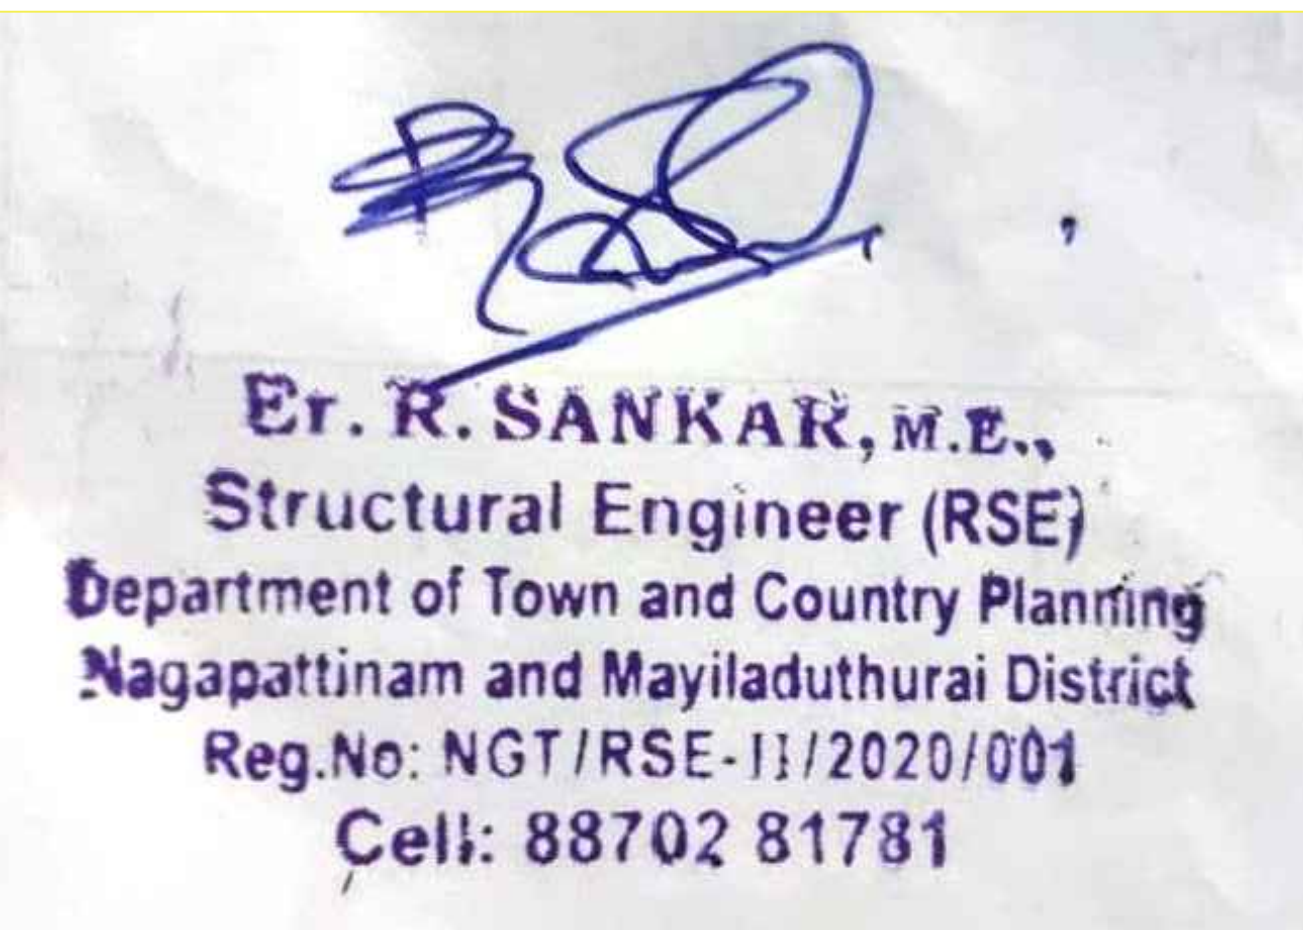

FSI CALCULATION: Floor Space Index = $\frac{\text{Total Floor Area (All Floor)}}{\text{Site Area}}$ = $\frac{267.25}{195.67}$ = 1.37 < 2.00	PARKING AREA: PARKING AREA = 267.25 - 75 = $\frac{192.25}{75}$ = 2.56 or 3 Car Parking = 2 Nos Two Wheeler Parking = 2 Nos	NOTE: To Provide Rain Water Harvesting System Arrangements in the Proposal Construction as per Plan Sewage Water line to be Connected to UGDS	DRAWN BY: Er. R. SANKAR, M.E (STRUCTURAL) CONTACT NUMBER: 8870281781 DTCP, CORPORATION & MUNICIPALITY REGISTERED ENGINEER NAGAPATTINAM MUNICIPAL TOWN
---	--	--	--

