

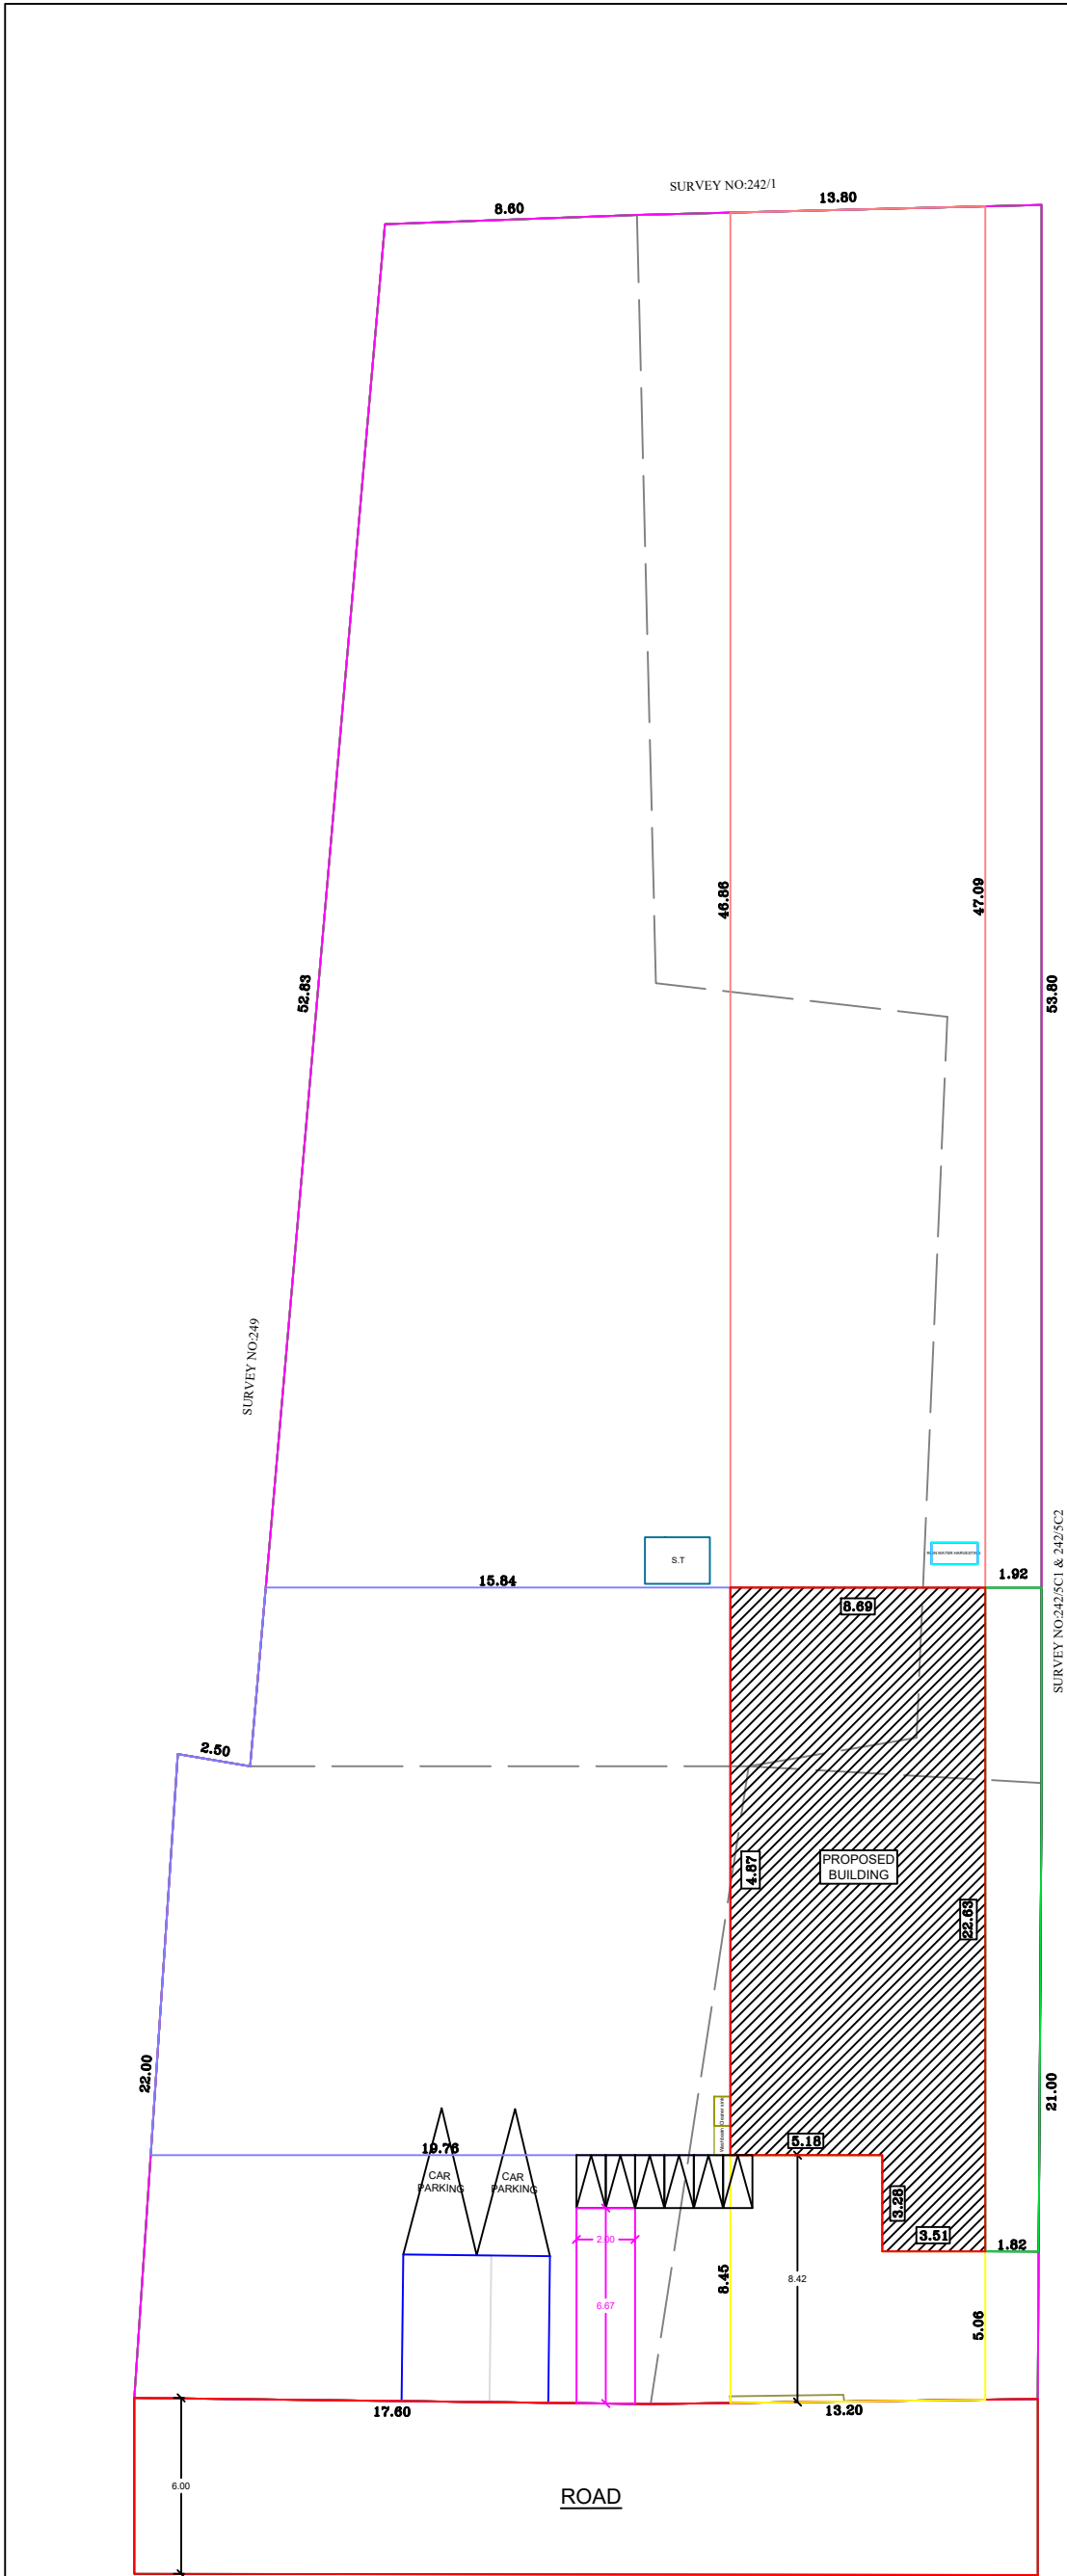
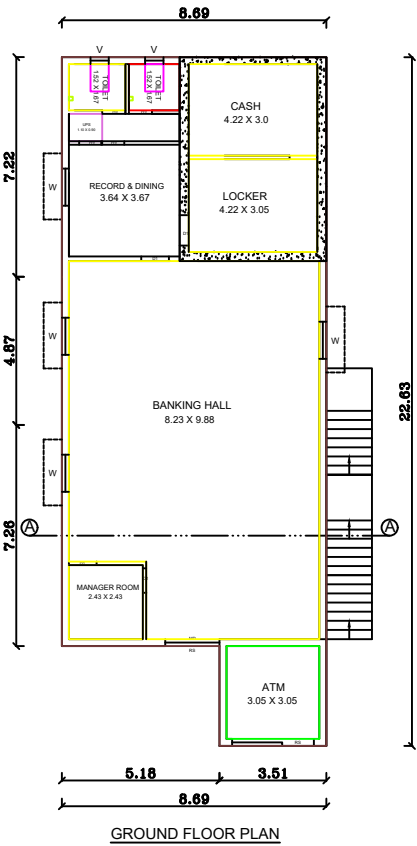
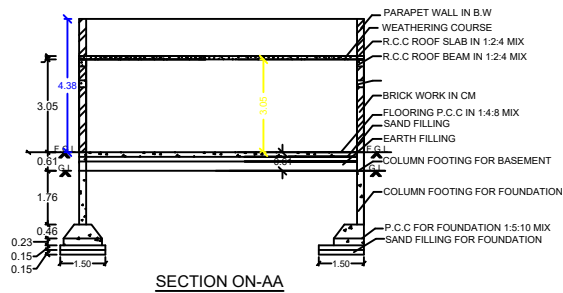


PLAN SHOWING THE PROPOSED CONSTRUCTION OF RCC ROOF GROUND FLOOR COMMERCIAL BUILDING AT R.SF.NO:242/5A1 & 242/5A2, & 242/5B1 & 242/5B2 ,MAIN ROAD, VOIMEDU EAST VILLAGE OF VEDARANYAM TALUK, NAGAPATTINAM DISTRICT.

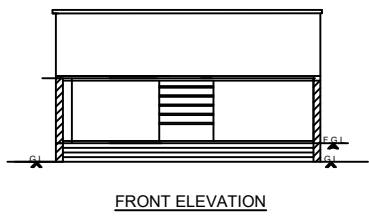


SITE PLAN
SCALE: 1:100


RAIN WATER HARVESTING

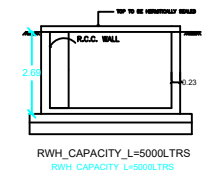


SOLAR SYSTEM

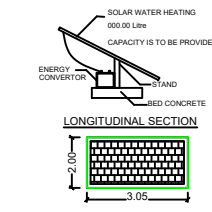


PERCOLATION PIT

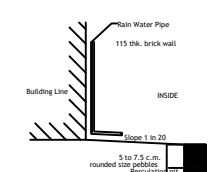


FOUNDATION DETAILS

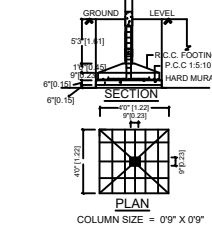

STAIR CASE DETAILS

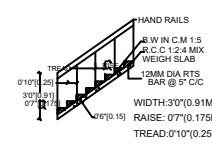

SEPTIC TANK

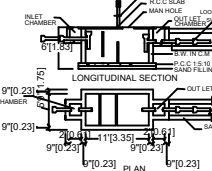


SCALE

ALL DIMENSIONS ARE IN FEET & METER
SCALE 1 : 100 OR 1" = 8'0"

KEY PLAN

NOT TO SCALE

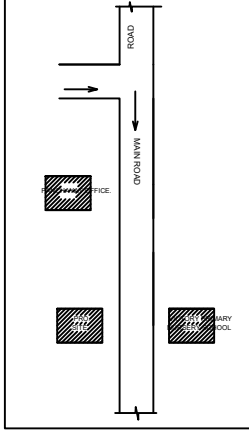

AREA DETAILS

1. AREA OF THE SITE	1949.15 S.M	20980.85 S.FT
2. GROUND FLOOR AREA	179.66 S.M	1933.84 S.FT
3. VACANT AREA	1769.49 S.M	19046.81 S.FT

JOINERY DETAILS

S.NO	DESCRIPTION	SIZE IN M
1	ROLLING SHUTTER-R.S	2.14 X 2.14
2	DOOR - D	0.91 X 2.14
3	DOOR - D1	0.76 X 2.14
4	WINDOW - W	1.83 X 1.52
5	VENTILATOR - V	0.91 X 0.61

APPLICANT

[Signature]

Mr. V. BALASUBRAMANIAN,
S/o: VETHAIYA THEVAR,
RAMYA NURSERY ILLAM,
42, THADAGAM ROAD, T.V.S NAGAR BUS STOP,
COIMBATORE NORTH,
EDAYARPALAYAMPO,
COIMBATORE,
TAMILNADU-641025.

ENGINEER

[Signature]

Er. S. KARTHIKEYAN, B.E.,
DTCP Registered Engineer
Reg. No: NGT / RSE - 1 / 2024 / 010
SIVAKA CONSTRUCTION
VOIMEDU - 614 714
Cell: 99442 02889.

