



PLAN SHOWING THE PROPOSED CONSTRUCTION OF GROUND FLOOR R.C.C ROOF RESIDENTIAL BUILDING IN SF.NO: 294/1B, PATTA NO:1454 AT M.KUNNATHUR VILLAGE, PILIKKALPAYAM PANCHAYAT , KABILARMALAI UNION, PARAMATHI VELUR TALUK, NAMAKKAL DISTRICT.

APPLICANT: M.ARUNADEVI, W/o.S.MANIKANDAN

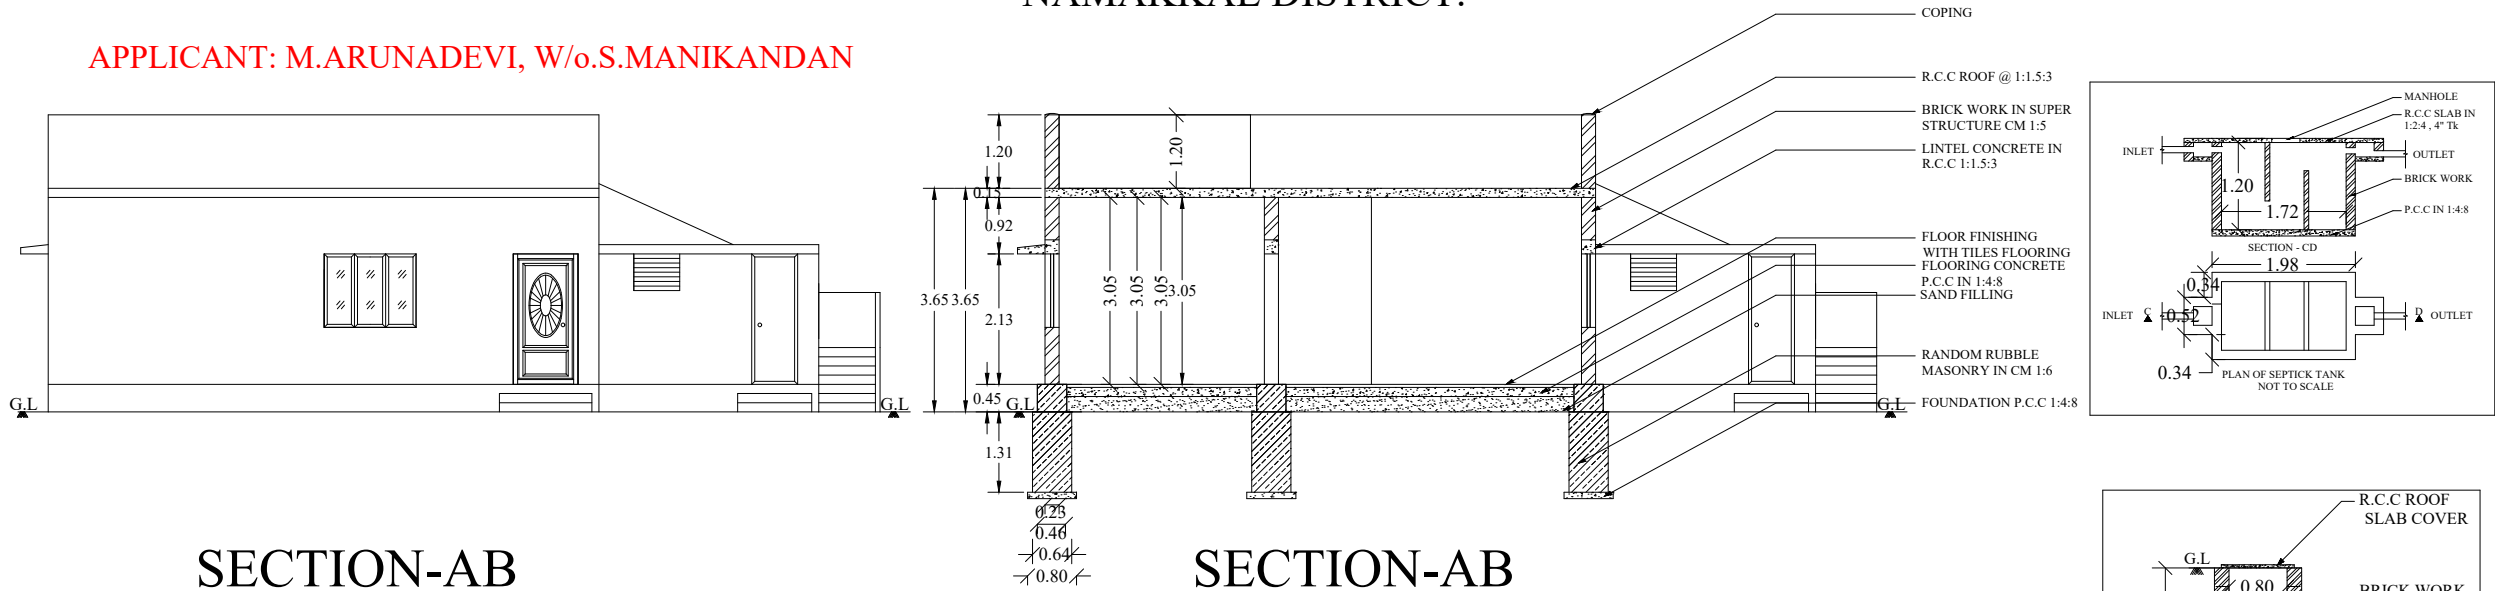


SECTION-AB



SECTION-AB

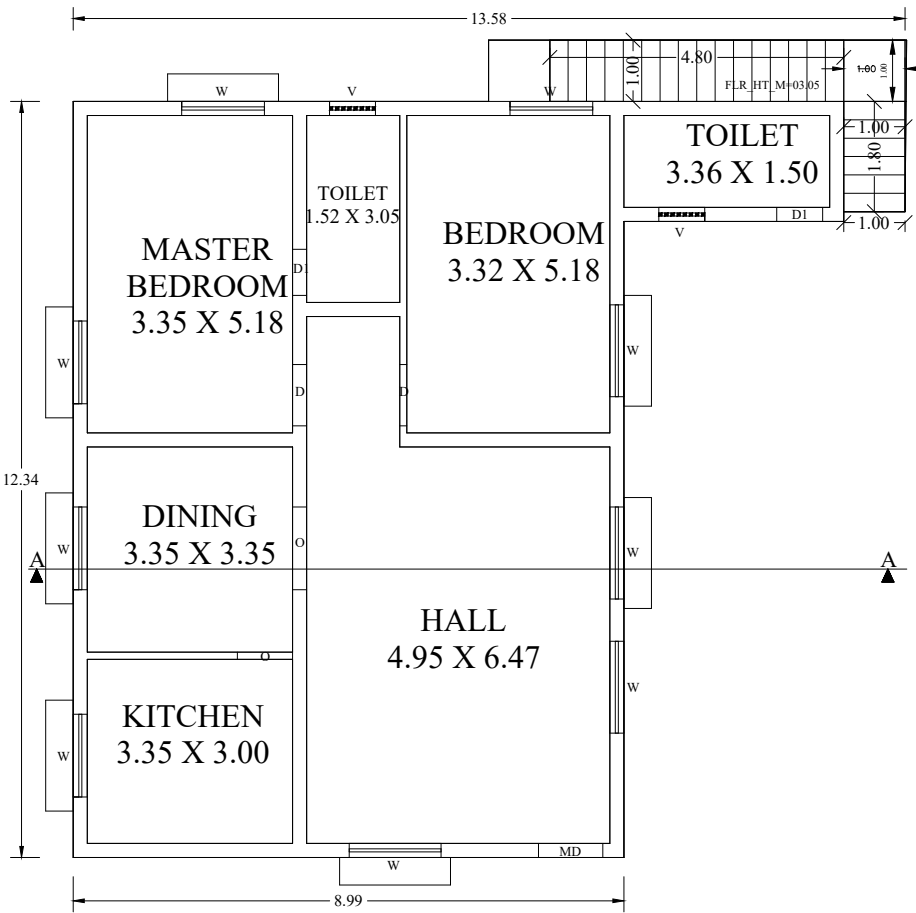

PLAN

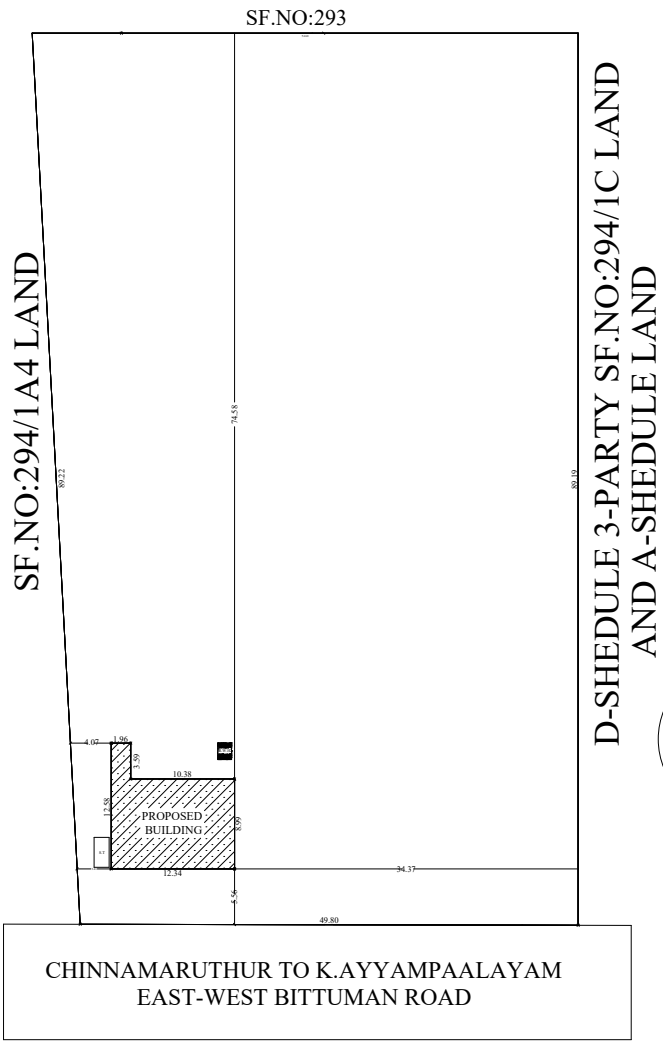

SITE PLAN NOT TO SCALE

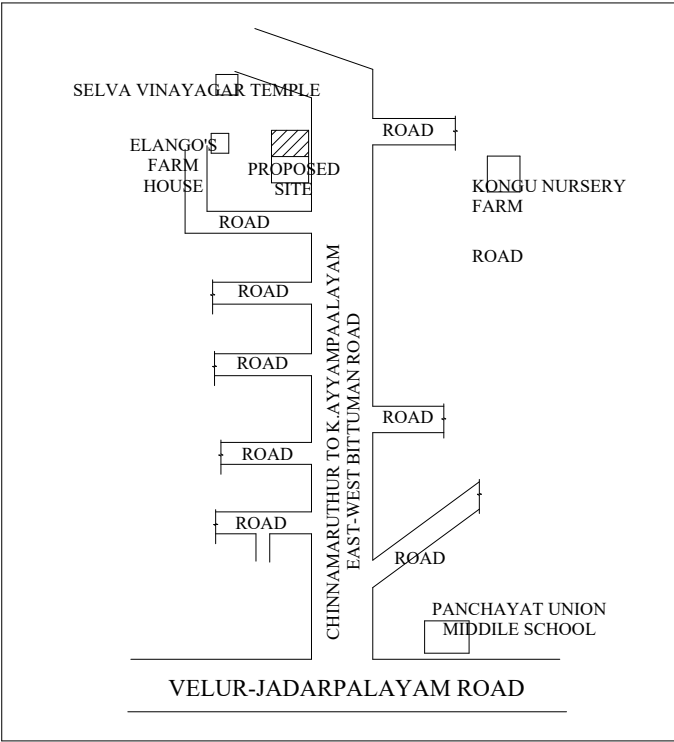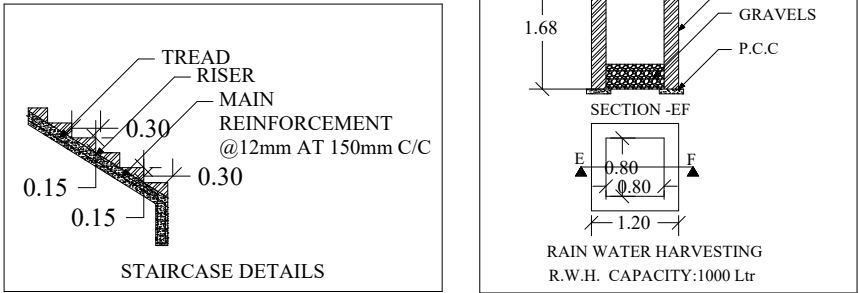

LOCATION PLAN

REFERENCE

MAINDOOR	- MD	- 1.06X2.13
DOOR	- D	- 1.00X2.13
DOOR	- D1	- 0.75X2.13
OPEN	- O	- 0.90X2.13
WINDOW	- W	- 1.50X1.22
WINDOW	- W1	- 1.00X1.22
WINDOW	- W2	- 1.00X0.90
VENTILATOR	- V	- 0.60X0.60

AREA DETAILS

SURVEY NO : 294/1B		
SITE AREA	-	1.49 Acre
		Sq.ft Sq.m
PLINTH AREA	-	1291.05 - 119.94
OPEN AREA	-	63614.54 - 5909.88

ALL DIMENSION ARE IN METERS

SCALE 1:100

COLOUR INDEX

BOUNDARY SHOWN	-	
PROPOSED SHOWN	-	
ROAD SHOWN	-	
DRIVE WAY SHOWN	-	

ENGINEER :
M.GOPINATHAN,
051/LS/2020/00002,
GANYMEDE TURACO
CONSTRUCTION,
8/74-5, TRICHY ROAD,
CHINNA VEPPANATHAM,
VASANTHAPURAM
NAMAKKAL-637002
MOB:8807174877

APPROVING AUTHORITY :