



PLAN SHOWING THE PROPOSED CONSTRUCTION OF ROOF RESIDENTIAL BUILDING IN SF.NO: 279/1A, PLOT NO: 54,55 MKA NAGAR AT THIRUMALAI PATTY VILLAGE , SENTHAMANGALAM TALUK, NAMAKKAL DISTRICT.

APPLICANT: Mr.B.JEGAN, S/o A. BOOPATHI

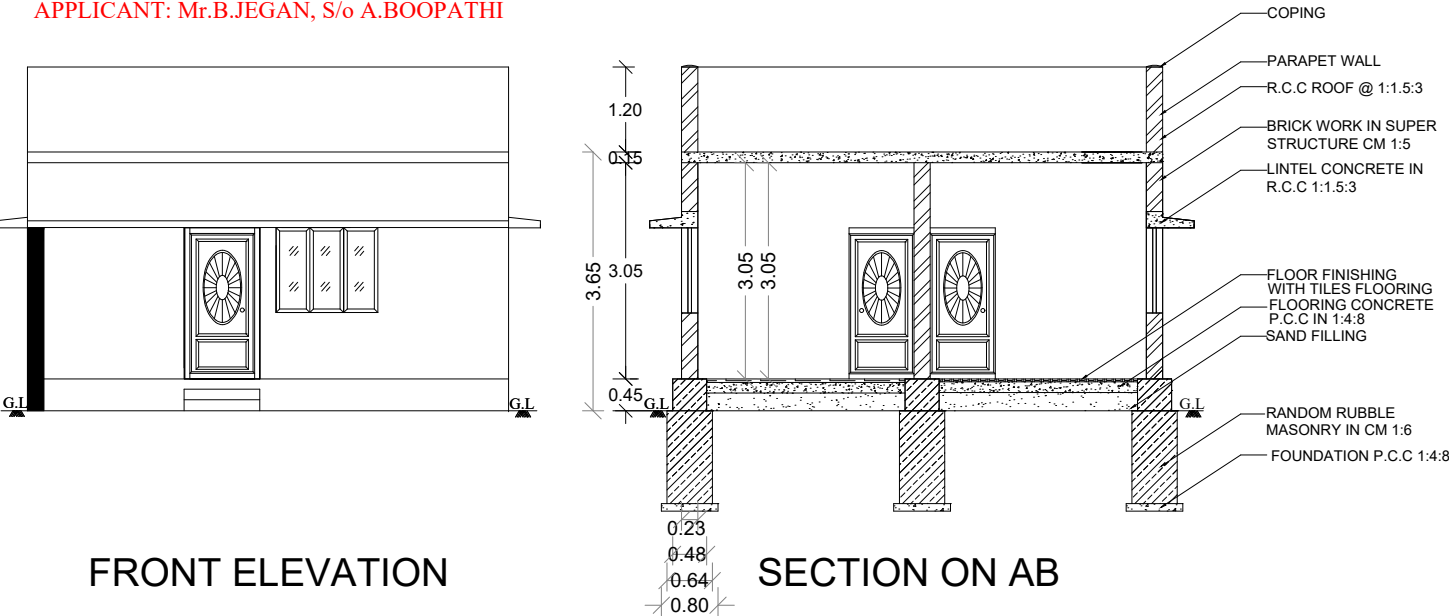


FRONT ELEVATION


SECTION ON AB

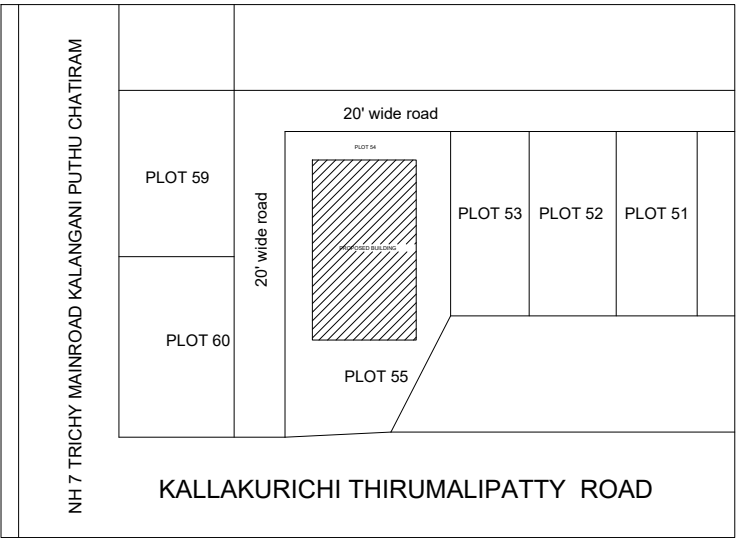



LOCATION PLAN
(NOT TO SCALE)

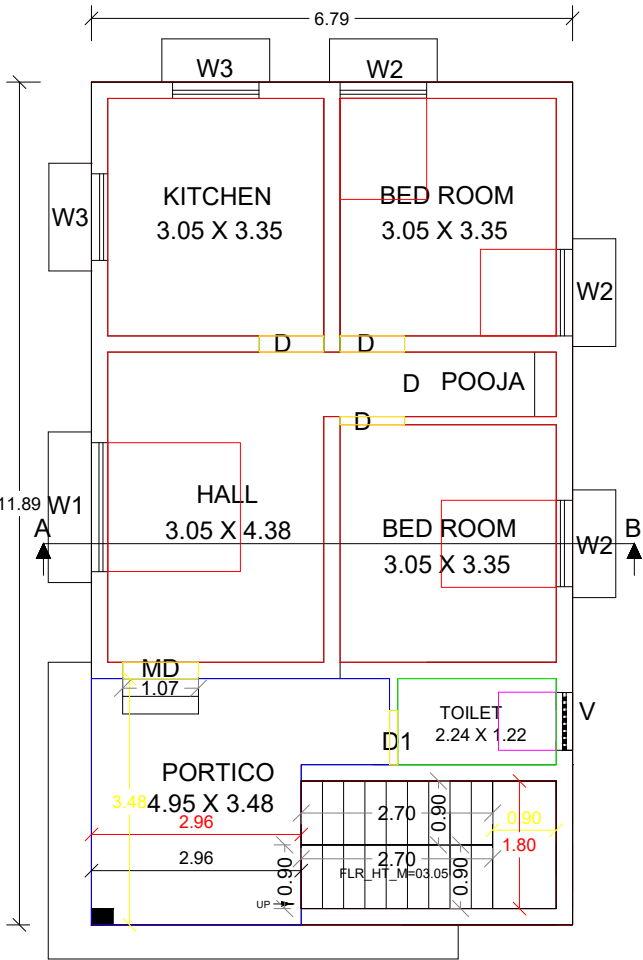

FLOOR PLAN

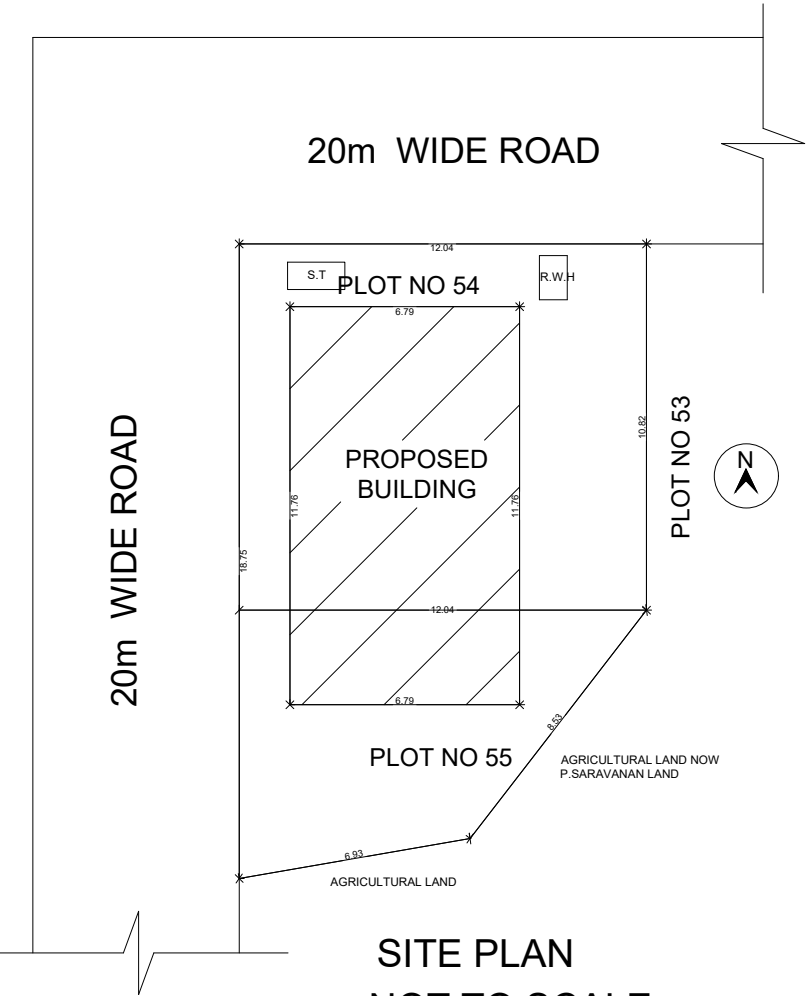

SITE PLAN
NOT TO SCALE

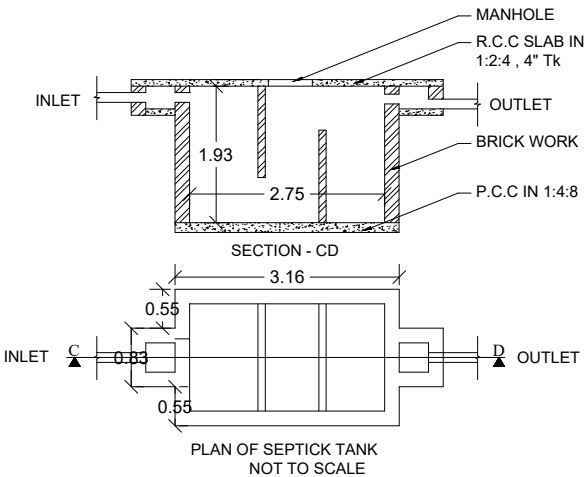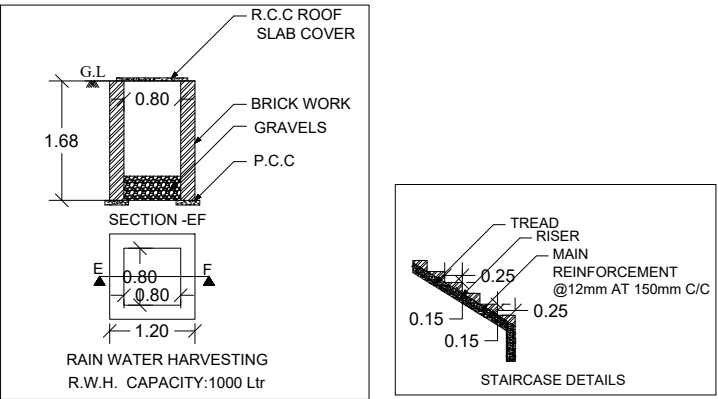

REFERENCE

MAINDOOR	- MD	- 1.06X2.13
DOOR	- D1	- 0.91X2.13
WINDOW	- W1	- 1.82X1.22
WINDOW	- W2	- 1.22X1.22
WINDOW	- W3	- 1.22X0.90
VENTILATOR- V	- V	- 0.61X0.61

AREA DETAILS

SURVEY NO : 279/1A	Sq.ft	Sq.m
SITE AREA	- 2190.00	- 203.45
GROUND FLOOR	- 868.98	- 80.73
OPEN AREA	- 1321.02	- 122.72

ALL DIMENSION ARE IN METERS
SCALE 1:100

COLOUR INDEX

BOUNDARY SHOWN	-
PROPOSED SHOWN	-
ROAD SHOWN	-

ENGINEER :

M.GOPINATHAN,
051/LS/2020/00002,
GANYMEDE TURACO CONSTRUCTION,
8/74-5, TRICHY ROAD,
CHINNA VEPPANATHAM,
VASANTHAPURAM
NAMAKKAL-637002
MOB:8807174877

APPROVING AUTHORITY :