


PLAN INFO
PLOT_AREA_M2=92.90
AS_PER_DOCUMENT =92.90
FMB_OR_PLR =92.89
AS_AT_SITE =92.89
SINGLE_FAMILY_BLDG=YES
CRZ=NO
SECURITY_ZONE=NO
ACCESS_WIDTH_M=7.31
WHETHER_GOVT_OR_AIDED_SCHOOL=NO
ROAD_WIDTH=7.31
ROAD_LENGTH=50.00
AVG_PLOT_DEPTH= 5
AVG_PLOT_WIDTH= 7.62
LAND_USE_ZONE = RESIDENTIAL
PLOT_NO=38
SURVEY_NO= 41/1A1A
PATTA_NO=224
DISTRICT=NAMAKKAL
TALUK = TIRUCHENGODE
RWH_DECLARED=YES
IS_SWIMMING_POOL_EXISTS=NO
AREA_TYPE=OTHERS
BUILDING_NEAR_TO_RIVER=NO
BUILDING_NEAR_MONUMENT=NO
BUILDING_NEAR_GOVT_BLDG=NO
IF_HERITAGE_TOWN_LESS_THAN_1KM_RADIUS=NO
PROVISION_FOR_GREEN_BUILDINGS_AND_SUSTAINABILITY=YES
FIRE_PROTECTION_AND_FIRE_SAFETY_REQUIREMENTS=NO
NOC_FOR_CONSTRUCTION_NEAR_MONUMENT=NO
JURISDICTION_TYPE= MANDAGAPALAYAM VILLAGE PANCHAYAT
ORGANIZATION_TYPE= PRIVATE
OSR_APPLICABLE = NO
OSR_BUYBACK =NO
OSR_SURRE_BUYBACK_RETAIN =NO
PREMIUM_FSI_REQUIRED = NO
IS_APPROVED_LAYOUT =NO

PLAN SHOWING THE PROPOSED CONSTRUCTION OF R.C.C ROOF GROUND FLOOR, FIRST FLOOR
RESIDENTIAL BUILDING IN NEW SURVEY No.41/1A1A, PATTA NO:224,PLOT NO: 38
AT MANDAGAPALAYAM VILLAGE PANCHAYAT, ELACHIPALAYAM UNION
TIRUCHENGODE TALUK NAMAKKAL DISTRICT.

APPLICANT :- Mr. BOOPATHI RAJA .
S/O, RAMASMY .

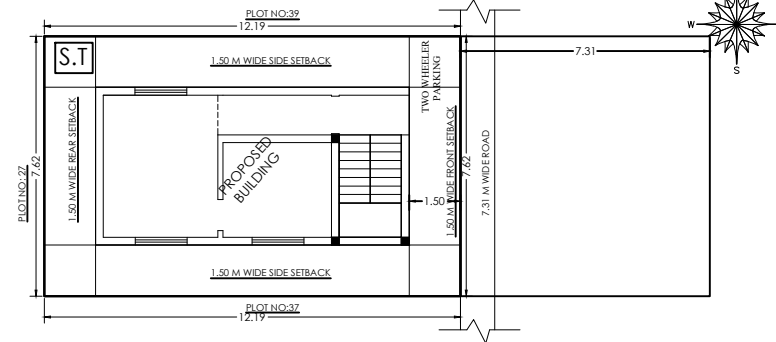

DETAILED SITE PLAN
SCALE 1:100

AREA DETAILS	SQFT	SQMT
SITE AREA	1000.00	92.90
PRO. R.C.C ROOF BUILDING PLINTH IN G.F	457.03	42.46
PRO. R.C.C ROOF BUILDING PLINTH IN F.F	457.03	42.46
TOTAL PRO. R.C.C ROOF BUILDING PLINTH	914.07	84.92
OPEN SPACE	542.97	50.44
SEPTIC TANK & DISPERSION TRENCH EACH - 1 NO		
RAIN WATER HARVESTING SUMP - 1 NO		
JOINERY DETAILS	METRE	FEET
MD - MAIN DOOR	1.22 X 2.13	4'0" X 7'0"
D - DOOR	0.91 X 2.13	3'0" X 7'0"
D1 - DOOR	0.76 X 2.13	2'6" X 7'0"
W - WINDOW	1.53 X 1.83	5'0" X 6'0"
W1 - WINDOW	1.22 X 1.37	4'0" X 4'6"
O.A - OPEN ARCH	1.52 X 2.13	5'0" X 7'0"
V - VENTILATION	0.91 X 0.91	3'0" X 3'0"

DRAWN BY:- R.SOUNDAR ,
SS ASSOCIATES
13, VEERABATHRA 2nd STREET, SATHY ROAD, ERODE- 3.
CELL NO : 9842142421

APPLICANT	ENGINEER

