



PLAN SHOWING THE PROPOSED CONSTRUCTION OF R.C.C ROOF (GROUND & FIRST FLOOR) RESIDENTIAL BUILDING IN
OLD S.F.NO.50/1F , NEW S.F.NO. 50/1F1E , PLOT NO. 8 AT KONGU NAGAR -II , KONDAMANAICKENPATTY VILLAGE & PANCHAYAT ,
SENDAMANGALAM UNION , SENDAMANGALAM TALUK , NAMAKKAL DISTRICT .

APPLICANT:- MRS. K. AKILA W/O MR.V. ELANGO


DTCP APPROVAL NO : 11/2021 , DATE : 10.02.2021
VILLAGE PANCHAYAT APPROVAL NO : 618/2021/T1 , DATE :22.02.2021

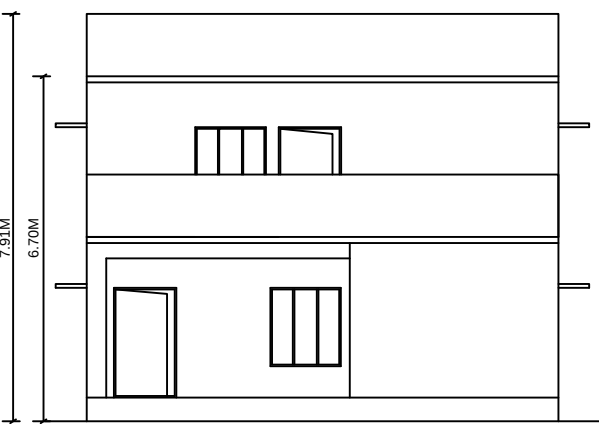


ELEVATION

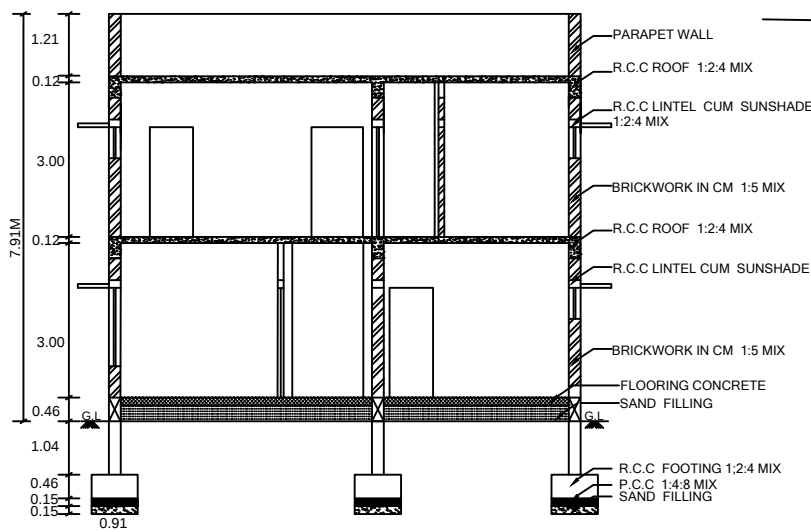


SECTION ON 'ABC'

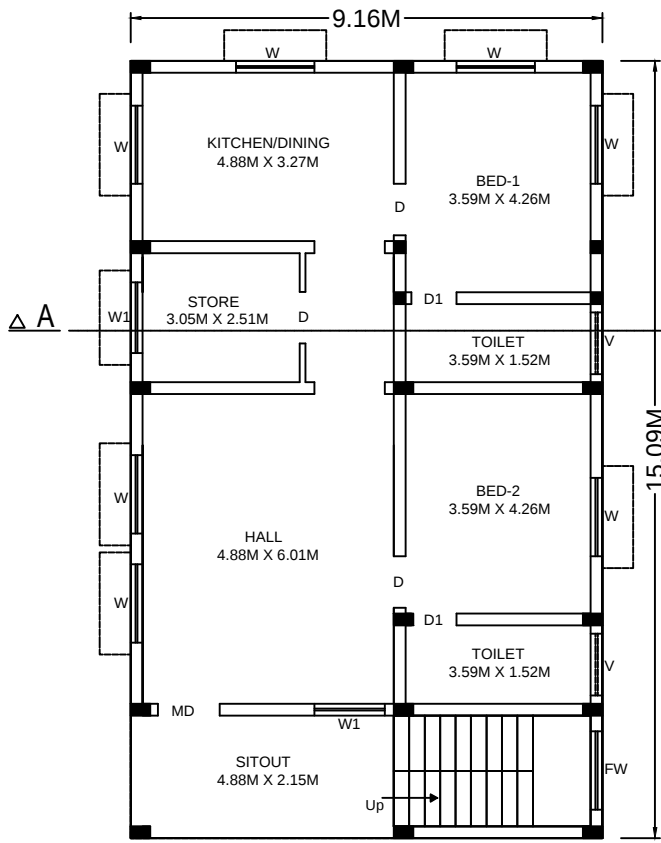


GROUND FLOOR PLAN

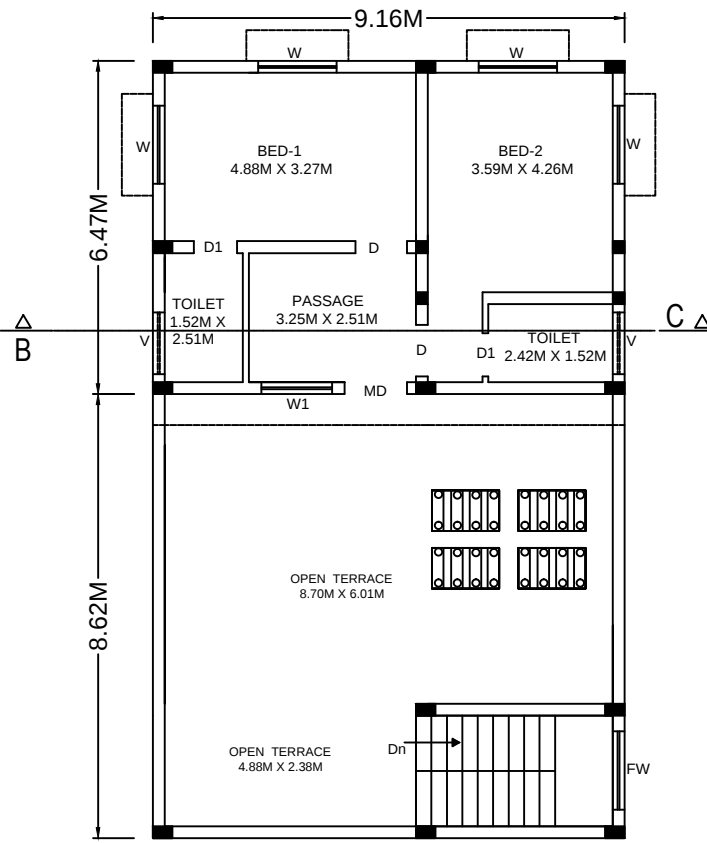




FIRST FLOOR PLAN

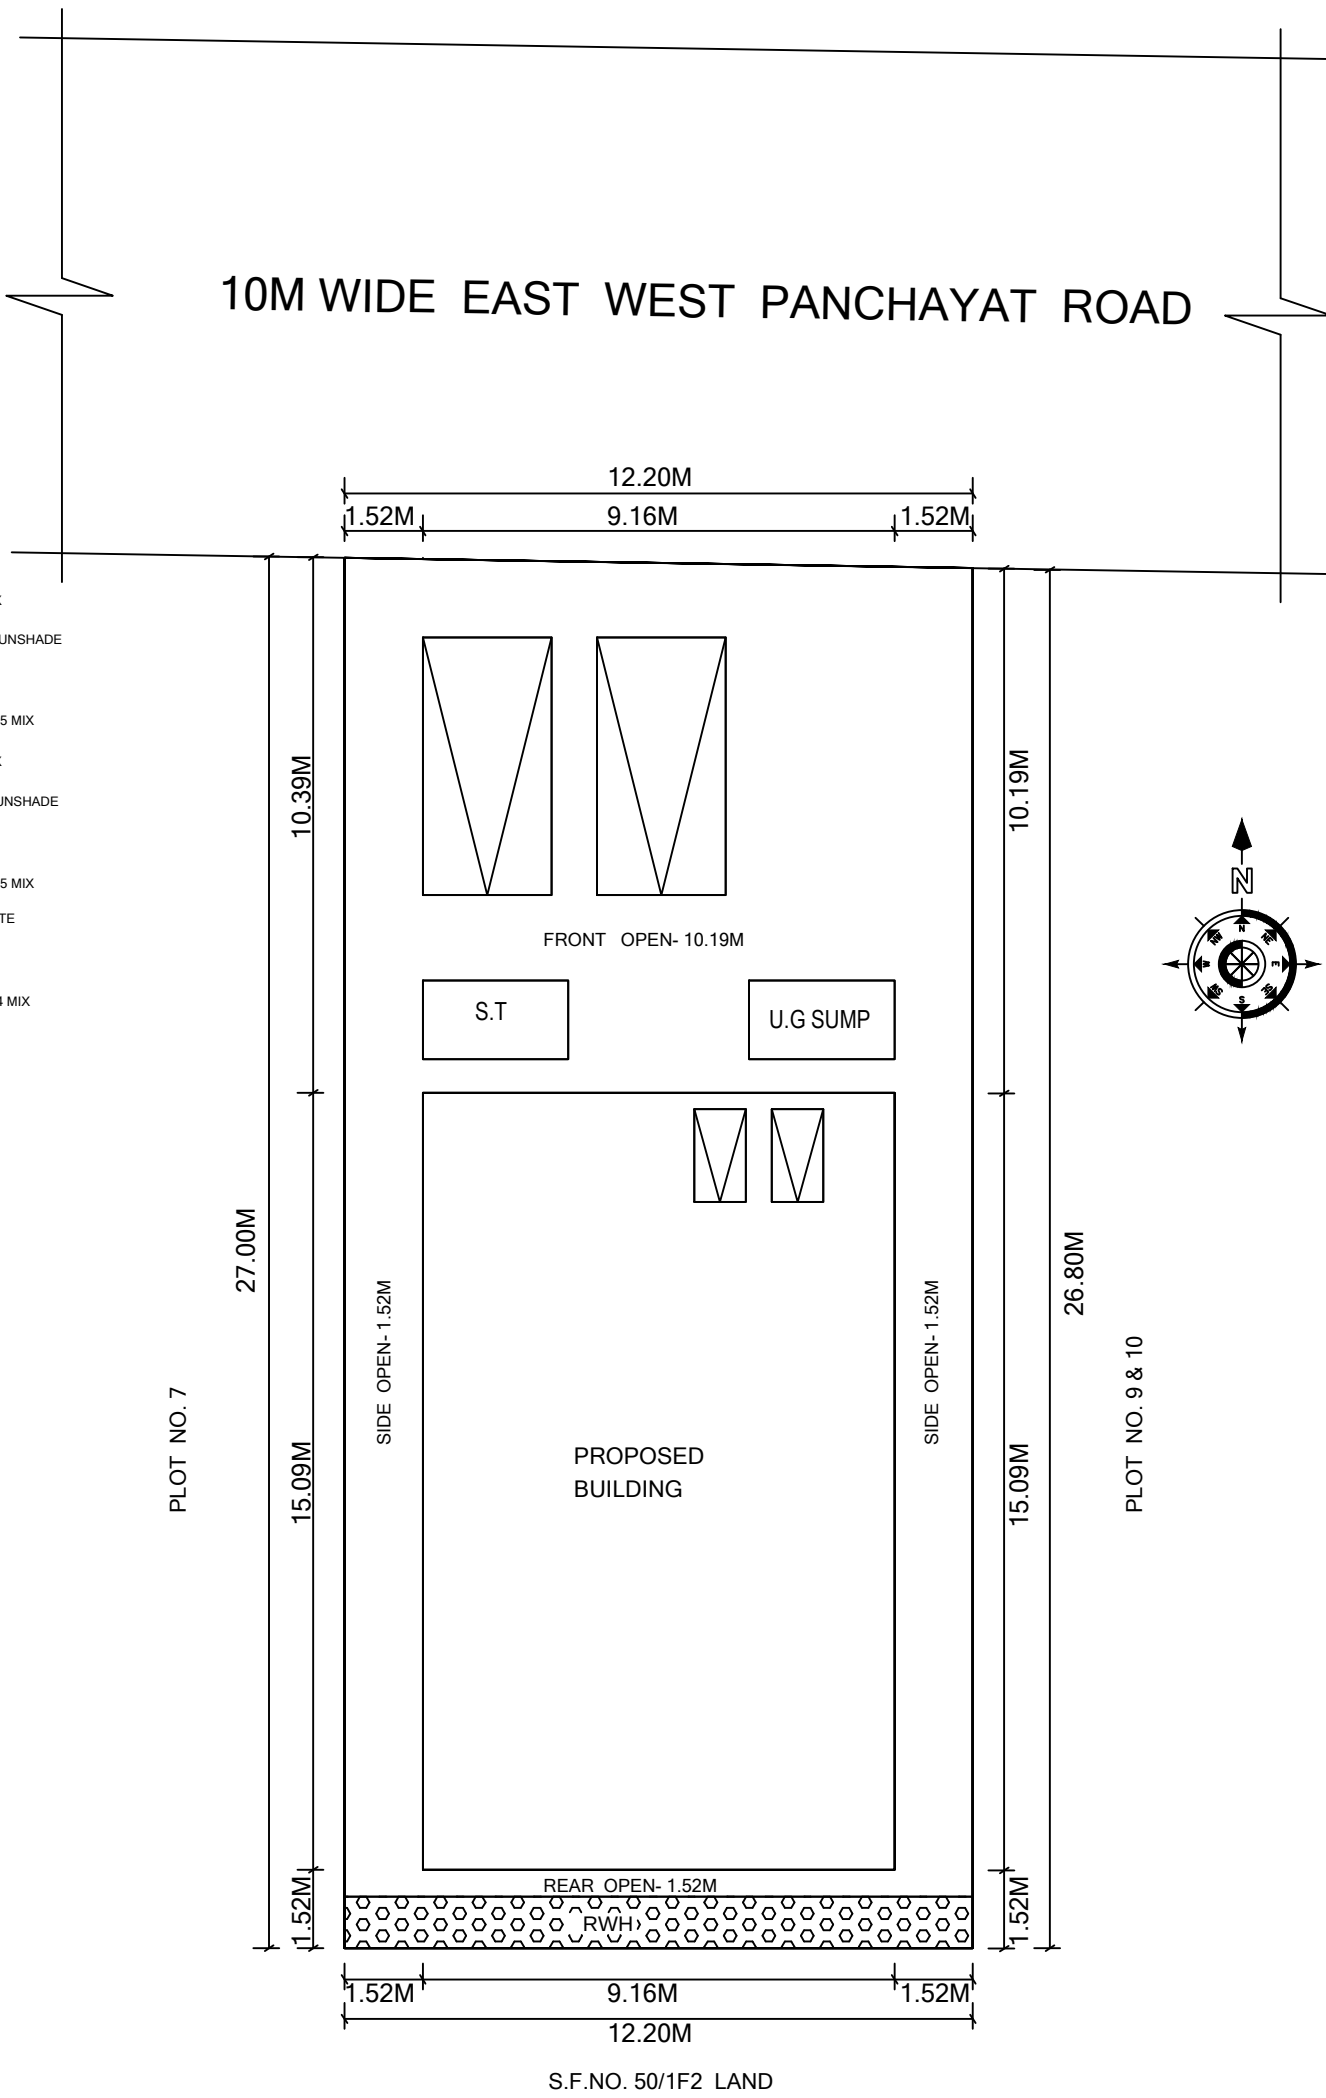

SITE PLAN - (SCALE -1:100)

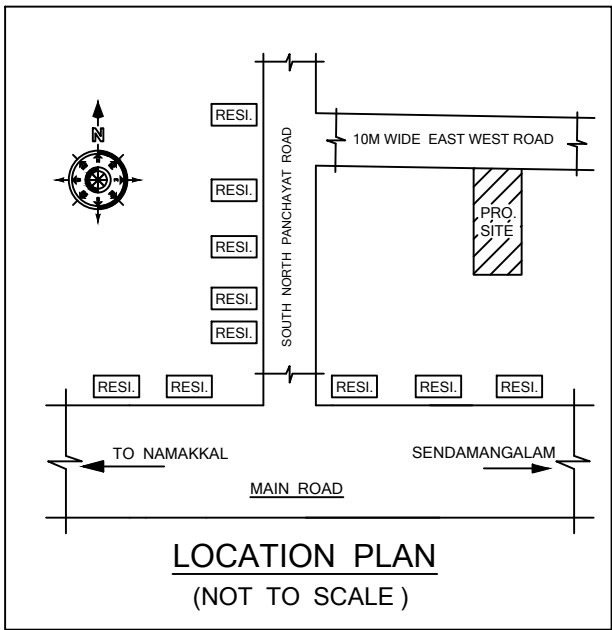

LOCATION PLAN
(NOT TO SCALE)

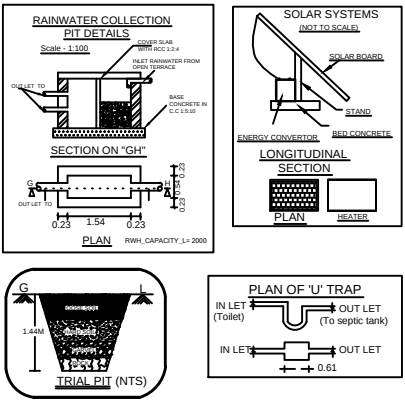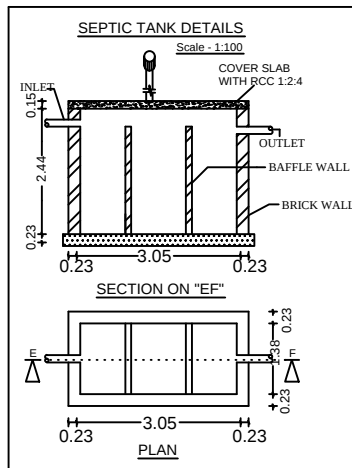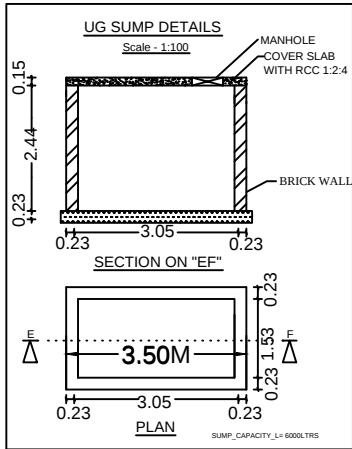

AREA DETAILS:	SQ.FT	SQ.M
AREA OF SITE		
AS PER DOCUMENT	3530.00	328.00
AS PER PATTA	3530.00	328.00
SUPER IMPOSED AREA	3530.00	328.00
PLINTH AREA		
GROUND FLOOR	1487.80	138.22
FIRST FLOOR	637.87	59.26
TOTAL =	2125.67	197.48
CARPET AREA		
GROUND FLOOR	1205.00	111.94
FIRST FLOOR	522.00	48.49
TOTAL =	1727.00	160.43
OPEN AREA	2042.20	189.72

PLOT COVERAGE 42.14%

FSI:- 0.60

JOINERY DETAILS

- MD - Door - 4'0" X 7'0" - 1.21 X 2.13
D - Door - 3'3" X 7'0" - 1.00 X 2.13
O - Open - 4'6" X 7'0" - 1.37 X 2.13
D1 - Door - 2'9" X 7'0" - 0.84 X 2.13
W - Window - 5'0" X 5'0" - 1.52 X 1.52
W1 - Window - 4'6" X 5'0" - 1.37 X 1.52
V - Ventilator - 4'0" X 2'0" - 1.21 X 0.60

- Four Wheeler - 8'2"X 16'4" - 2.50 X 5.00
Two Wheeler - 3'3" X 6'0" - 1.00 X 1.83

COLOUR INDEX:

- BOUNDARY SHOWN - 
PRO.BUILDING SHOWN - 
ROAD SHOWN - 

NOTE:

ALL DIMENSIONS ARE
IN 'METER' & 'FEET'
Scale 1:100

APPLICANT

K. Akila

ENGINEER

Er. T. THAMILSELVAN, B.E. AMLE
Chartered Engineer
Licensed Building Surveyor
GOKUL ASSOCIATES,
No 1, K.D.M. Complex,
S P Pudur, Paramathi Road
Namakkal - 637 001
Cell : 86673 82415

OFFICE USE