


PLAN SHOWING THE PROPOSED CONSTRUCTION OF R.C.C TERRACE ROOF BUILDING FOR COMMERCIAL SHOP PURPOSE IN S.F NO:- 13/ 2A1 , NEW S.F NO:- 13/ 2A1A, PATTa NO:- 446 AND PLOT NO:- 10, SRV THOTTAM , PAPER MILL ROAD AT PUDUPALAYAM AGRAHARAM VILLAGE PANCHAYAT , PALLIPALAYAM PANCHAYAT UNION, KOMARAPALAYAM TALUK , NAMAKKAL DISTRICT.


APPLICANT :- THIRUMATHI. S.MAHESWARI W/O THIRU. M.SELVAM .

TOPO PLAN:-



SCALE 1:5000
500 M RADIUS

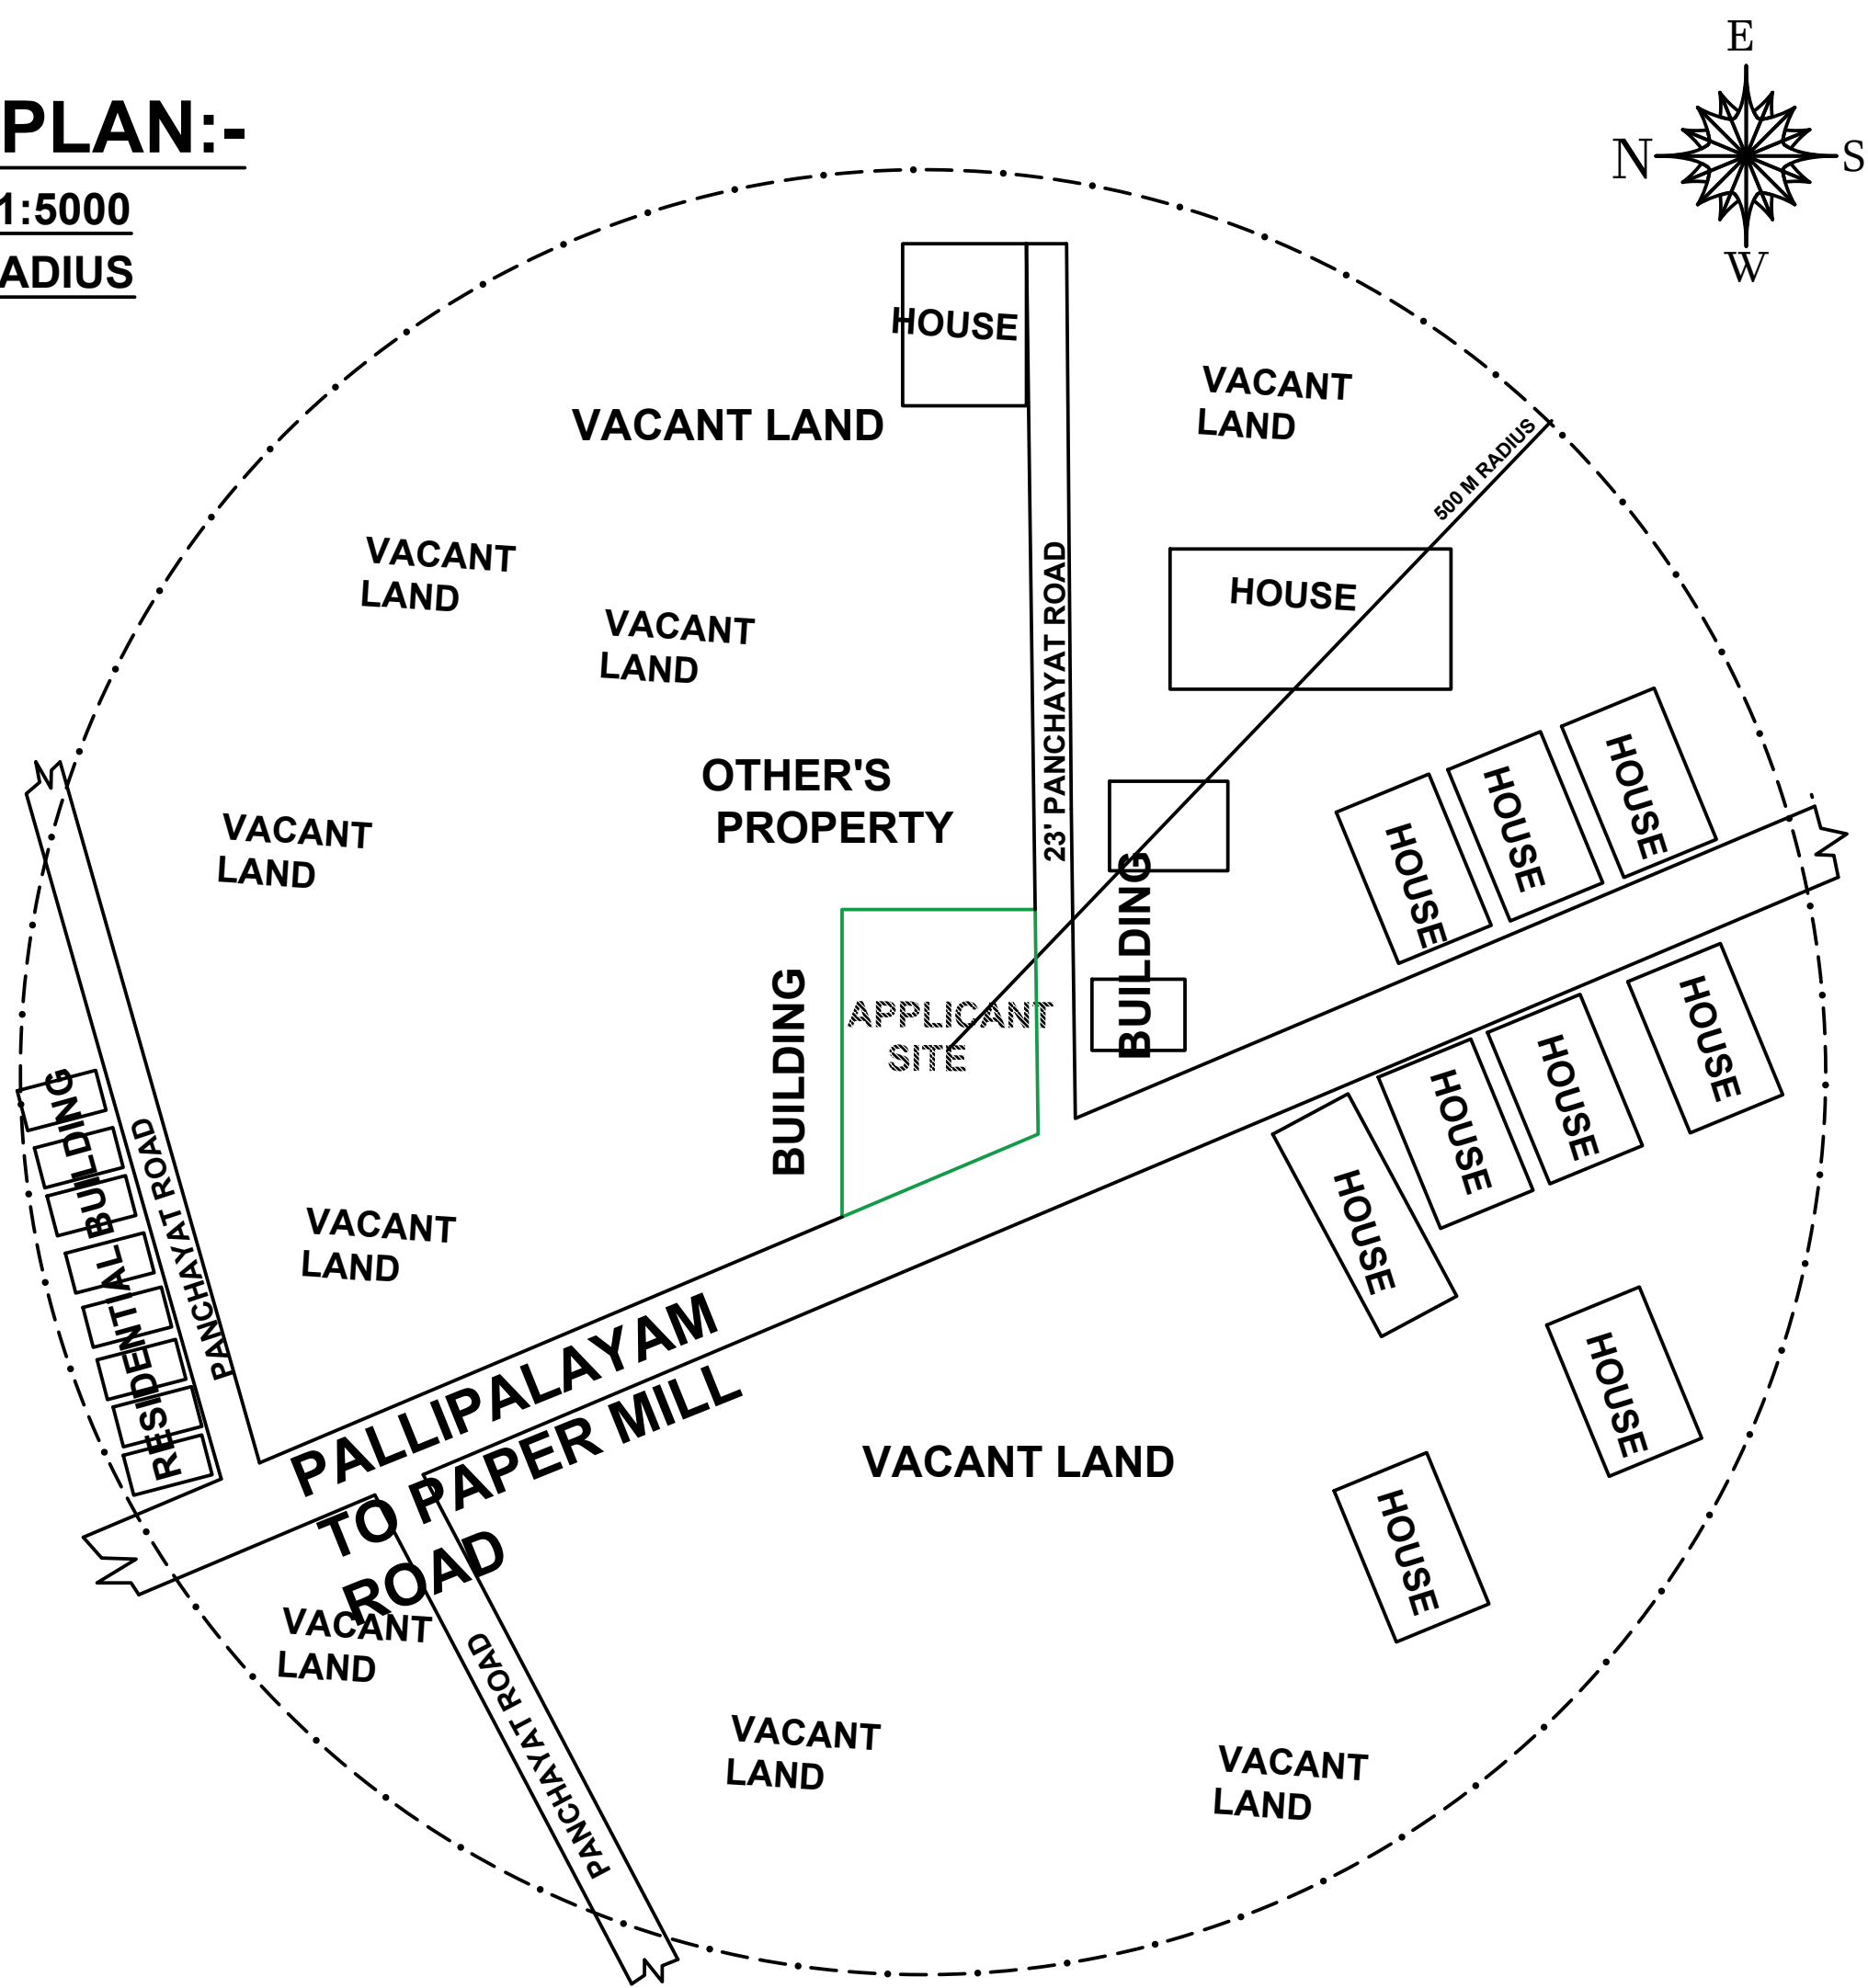




SITE PLAN
SCALE 1:100

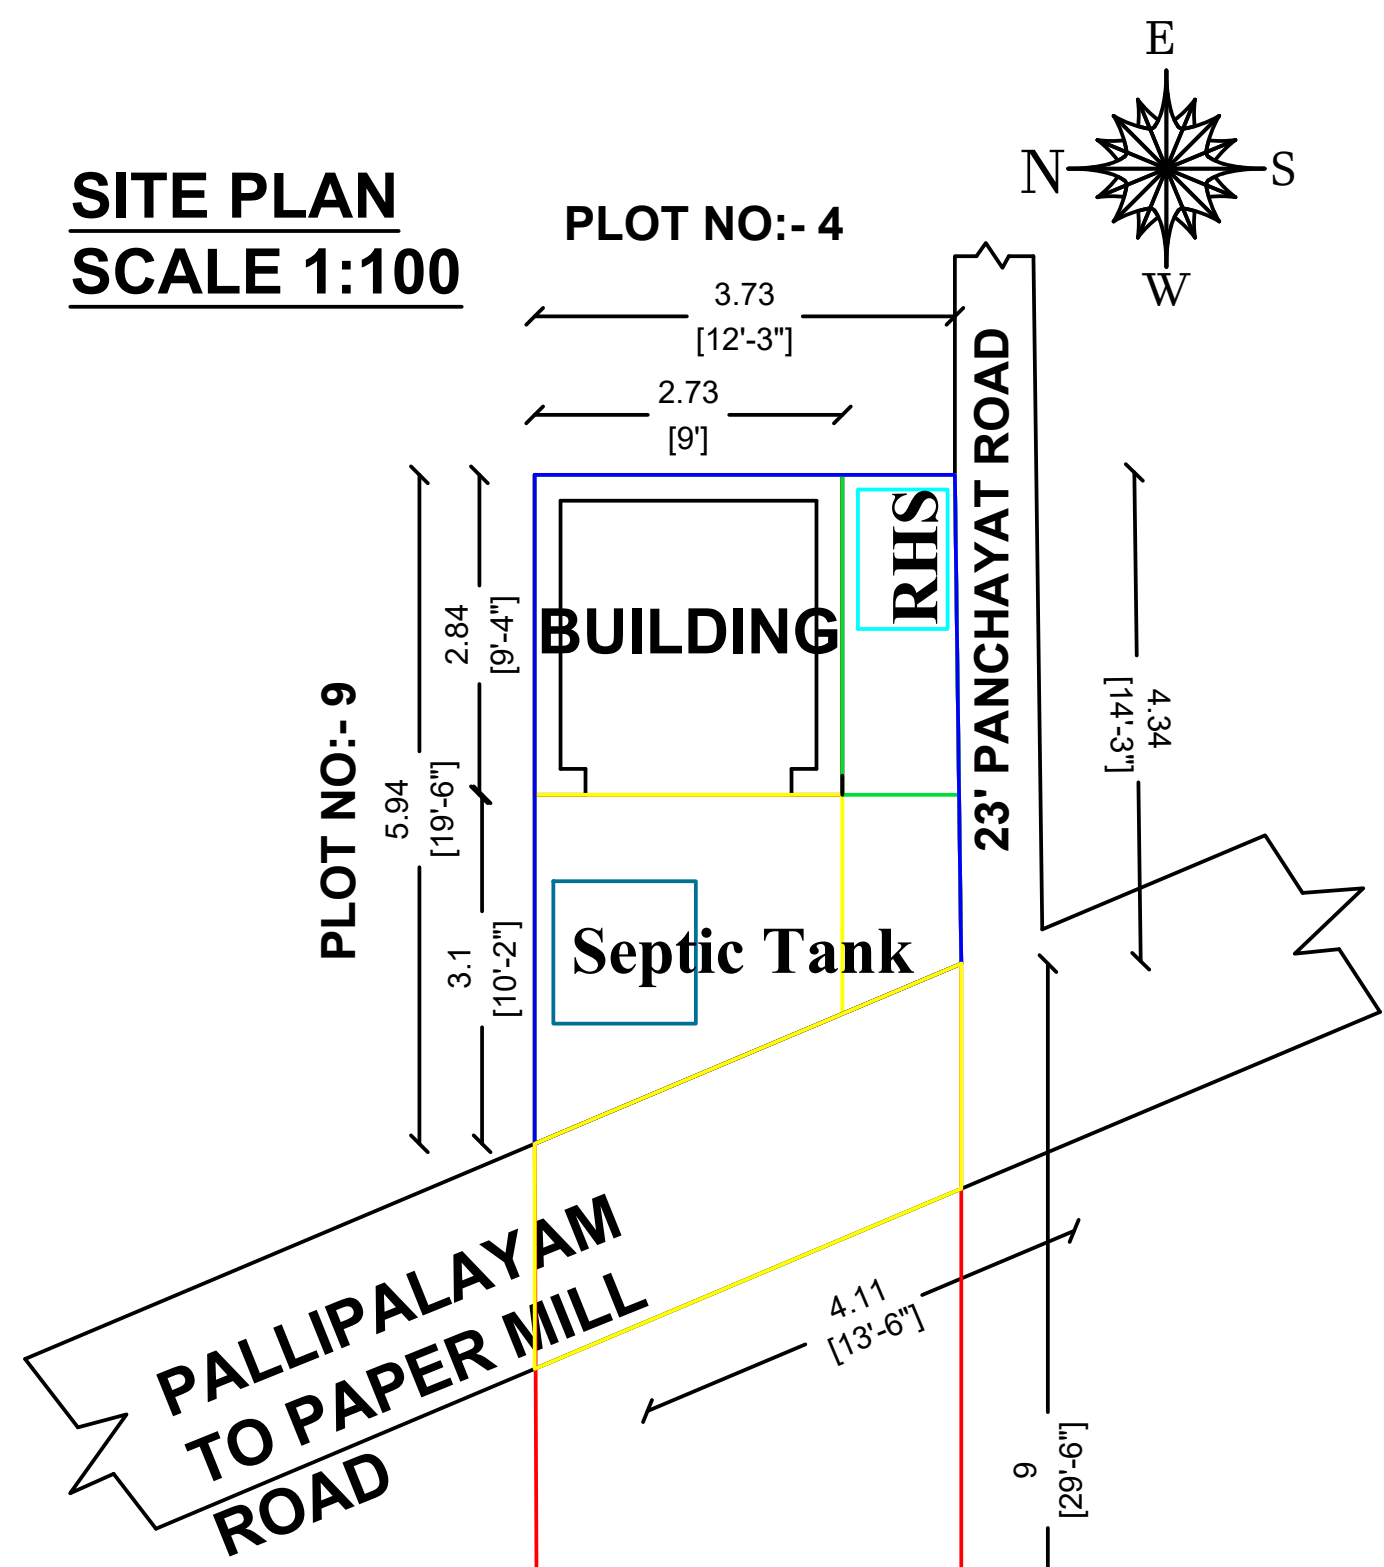

KEY PLAN

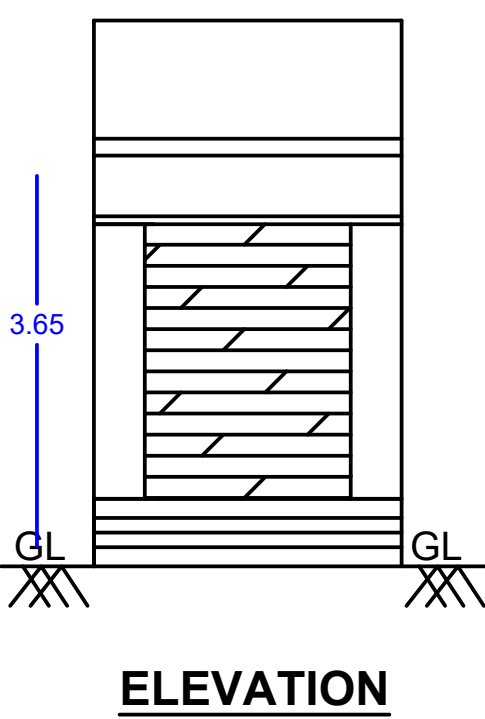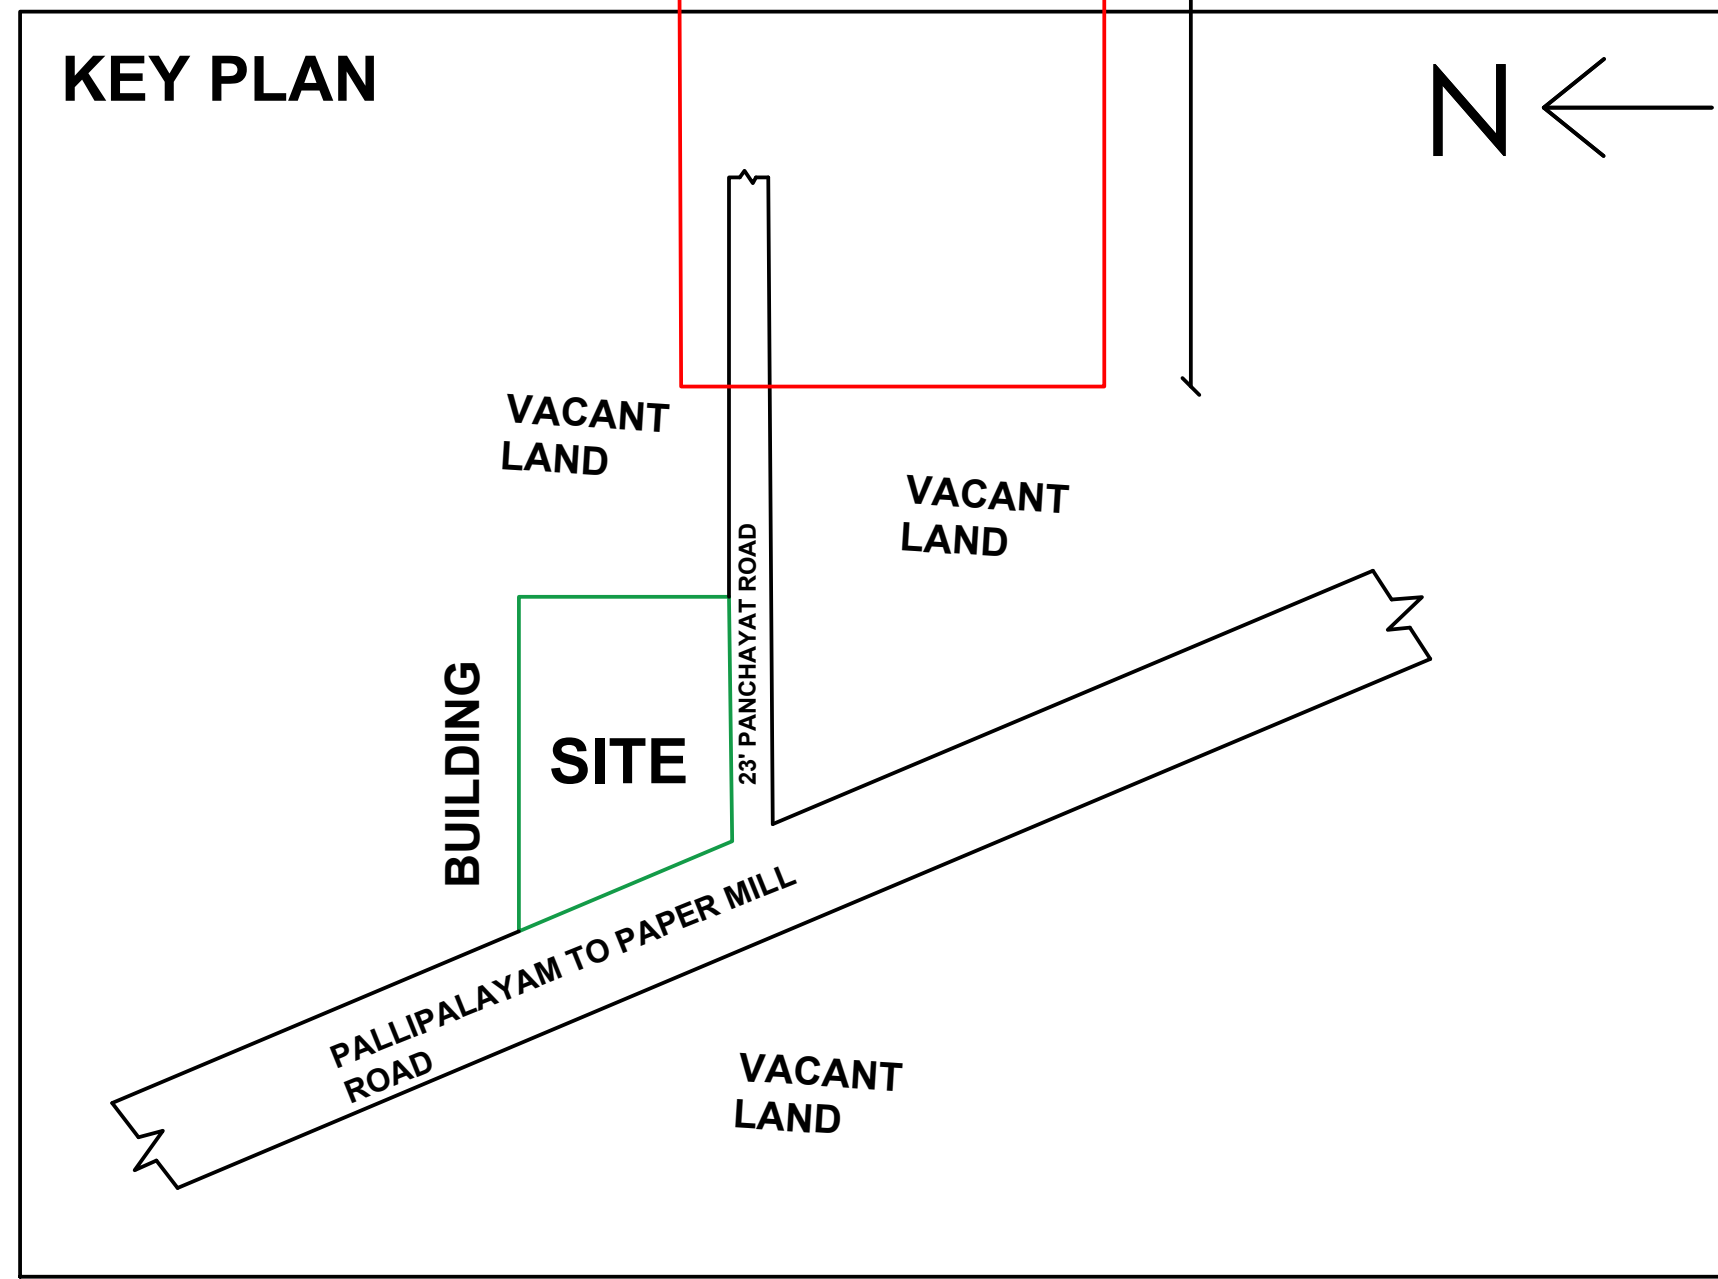






"SECTION ON A-B"

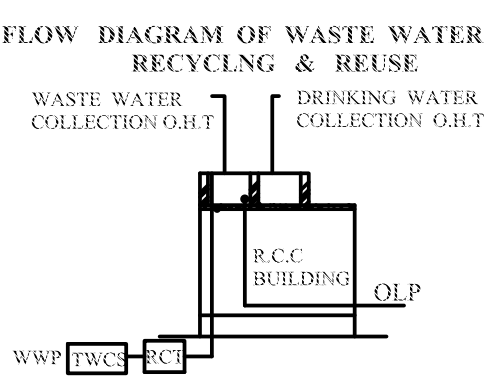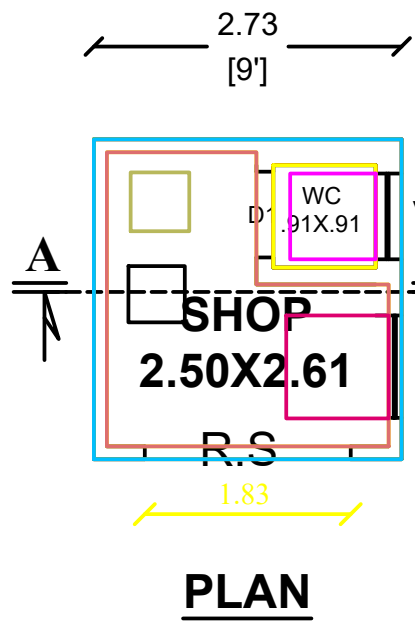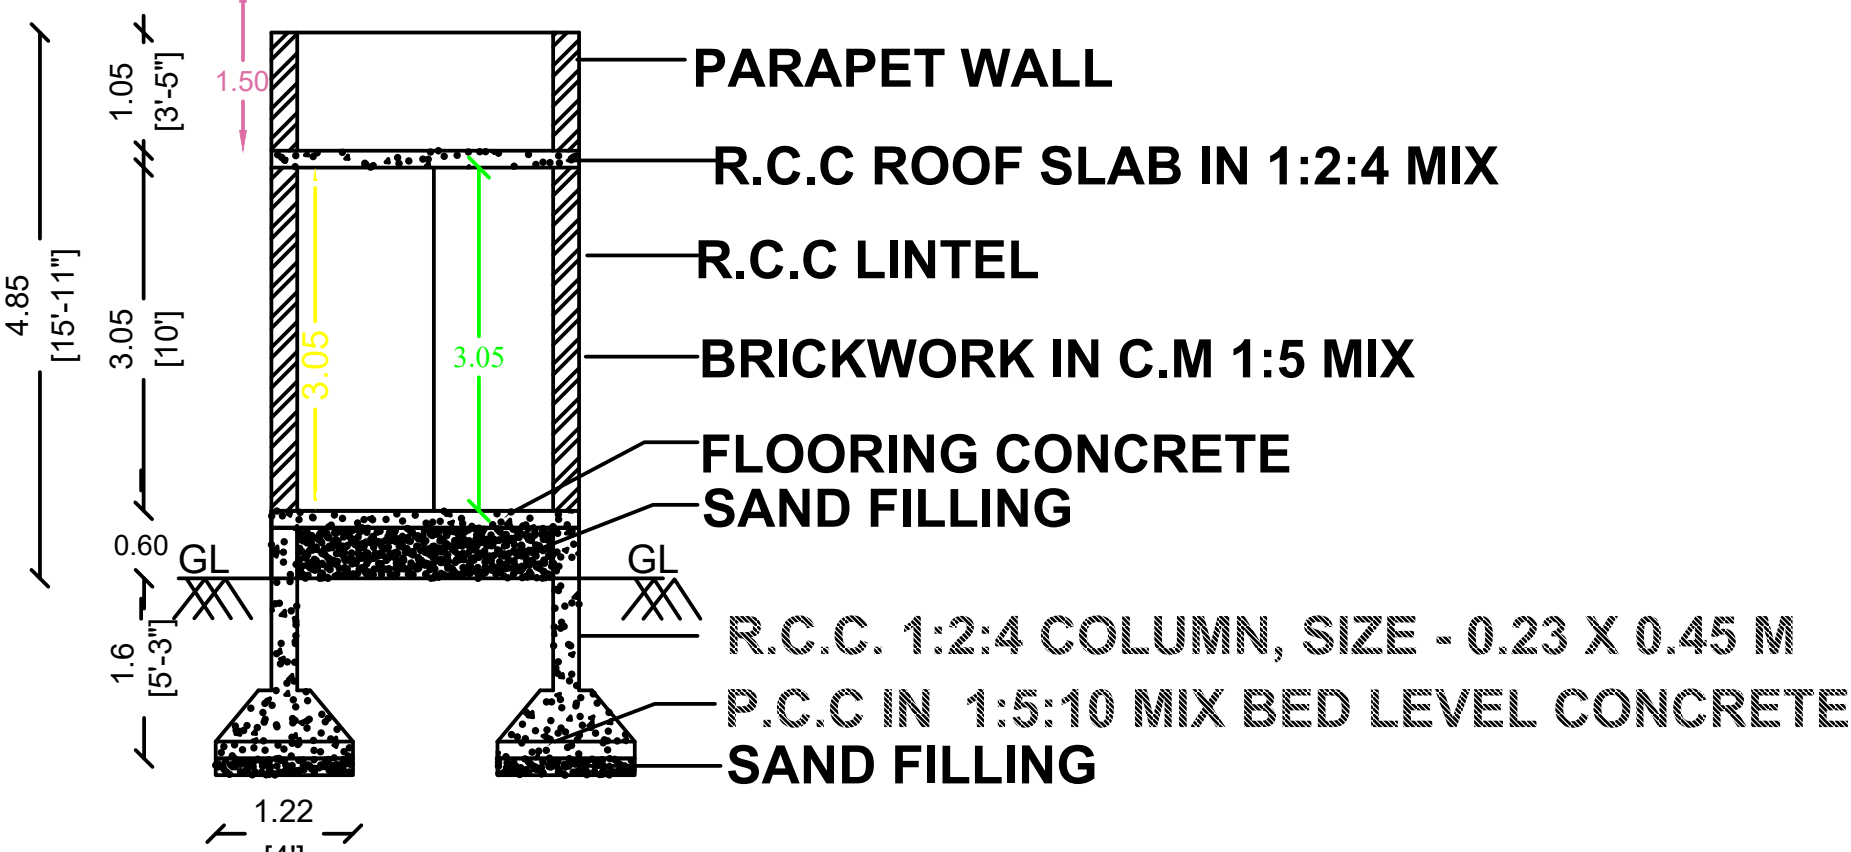


WWP	WASTE WATER PIPE LINE FROM KITCHEN, BATH & DINING
C	COLLECTION CHAMBER
DMT	ORGANIC (GMD) MECHANICAL RECYCLING TANK
TWC	TREATED WASTE WATER COLLECTION TANK
TWS	TREATED WASTE WATER STORAGE TANK
TWO	TREATED WASTE WATER OUTLET PIPE LINE TO WASH TANK

FIRST FLOOR PLAN

SECTION

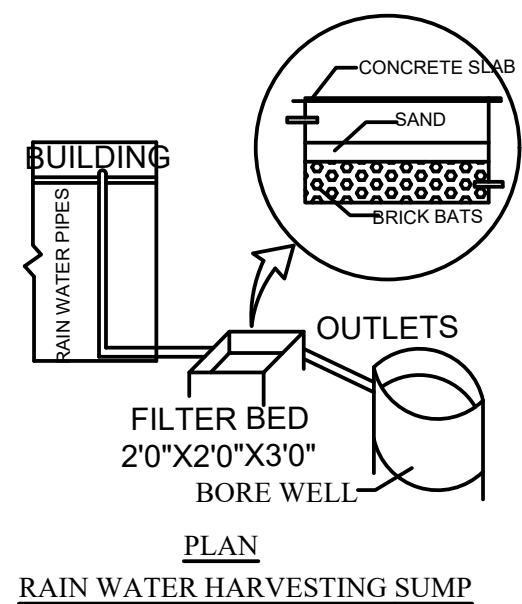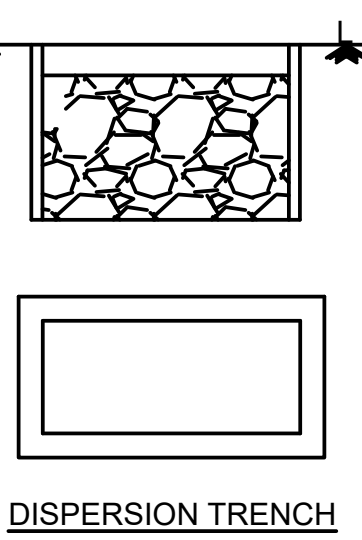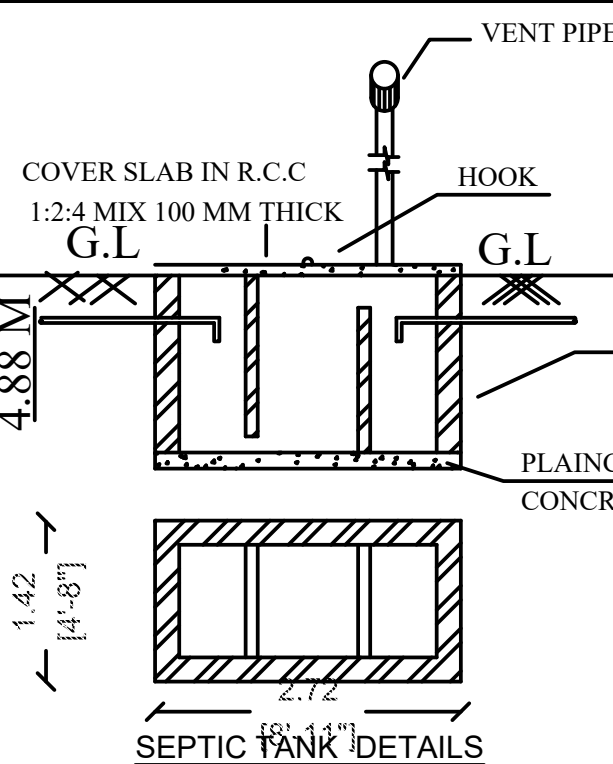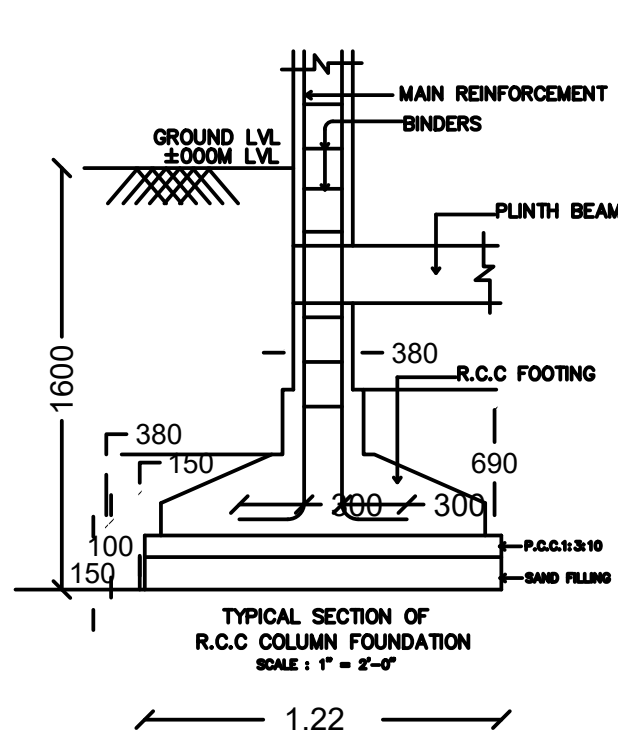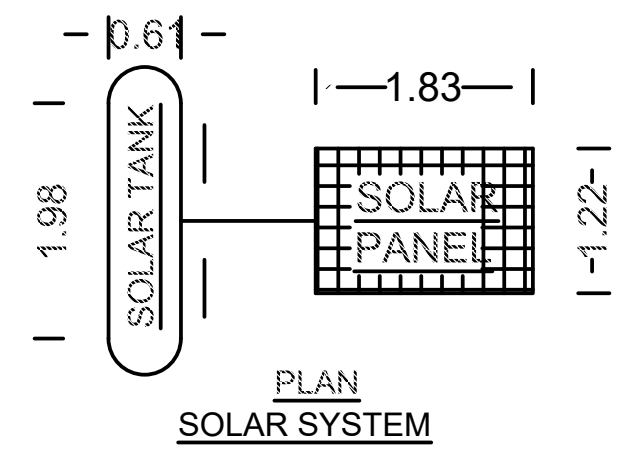

STAIRCASE DETAILS

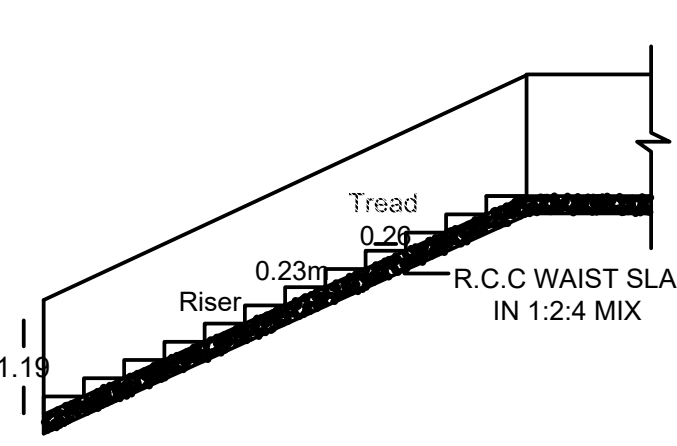

AREA DETAILS	SQ.FT	SQ.MT
TOTAL LAND AREA	206.50	19.19
BUILDING PLINTH AREA	83.60	7.77
TOTAL BUILD UP AREA	83.60	7.77
CARPET AREA	58.13	5.40
OPEN SPACE	122.90	11.42

SEPTIC TANK & DISPERSION TRENCH EACH - 1 NO
RAIN WATER HARVESTING SUMP - 1 NO

JOINERY DETAILS	METRE	FEET
R.S - ROLLING SHUTTER	2.43 X 3.05	8'0" X 10'0"
D2 - DOOR	0.91 X 2.13	3'0" X 7'0"
W - WINDOW	1.83 X 1.83	6'0" X 6'0"
V - VENTILLATION	1.00 X 0.91	3'3" X 3'3"

APPLICANT ENGINEER

Subeini

Er. S.SYED RIYAZ, D.C.E., L.B.S.,
Registered Engineers-Grade III-RE,
Registration No:052/LS/2019/00004,
Government of Tamil Nadu in Part V,
Registration of Professionals,
58-B, G.P.N. Complex, Bridge Road,
PALLIPALAYAM, ERODE - 638 006.
Cell: 94431 77891

PLAN INFO
PLOT_AREA_M2=19.19
AS_PER_DOCUMENT=19.19
FMB_OR_PLR =19.19
AS_AT_SITE =19.37
SINGLE_FAMILY_BLDG=NO
CRZ=NO
SECURITY_ZONE=NO
ACCESS_WIDTH_M=7.62
WHETHER_GOVT_OR_AIDED_SCHOOL=NO
ROAD_WIDTH=9.00
ROAD_LENGTH=50.00
AVG_PLOT_DEPTH= 3.73
AVG_PLOT_WIDTH= 4.34
LAND_USE_ZONE = RESIDENTIAL
PLOT_NO=0
SURVEY_NO=13/ 2A1A
PATTa_NO=446
DISTRICT=NAMAKKAL
TALUK = KOMARAPALAYAM
RWH_DECLARED=YES
IS_SWIMMING_POOL_EXISTS=NO
AREA_TYPE=OTHERS
BUILDING_NEAR_TO_RIVER=NO
BUILDING_NEAR_MONUMENT=NO
BUILDING_NEAR_GOVT_BLDG=NO
IF_HERITAGE_TOWN_LESSTHAN_1KM_RADIUS=NO
PROVISION_FOR_GREEN_BUILDINGS_AND_SUSTAINABILITY=YES
FIRE_PROTECTION_AND_FIRE_SAFETY_REQUIREMENTS=YES
NOC_FOR_CONSTRUCTION_NEAR_MONUMENT=NO
JURISDICTION_TYPE= PUDUPALAYAM AGRAHARAM VILLAGE PANCHAYAT

ORGANIZATION_TYPE= PRIVATE
OSR_APPLICABLE = NO
OSR_BUYBACK =NO
OSR_SURR_BUYBACK_RETAIN =BUY BACK
PREMIUM_FSI_REQUIRED = NO
IS_APPROVED_LAYOUT =NO
BLOCK_1_B-SHOP_MEMBER_COUNT=01