

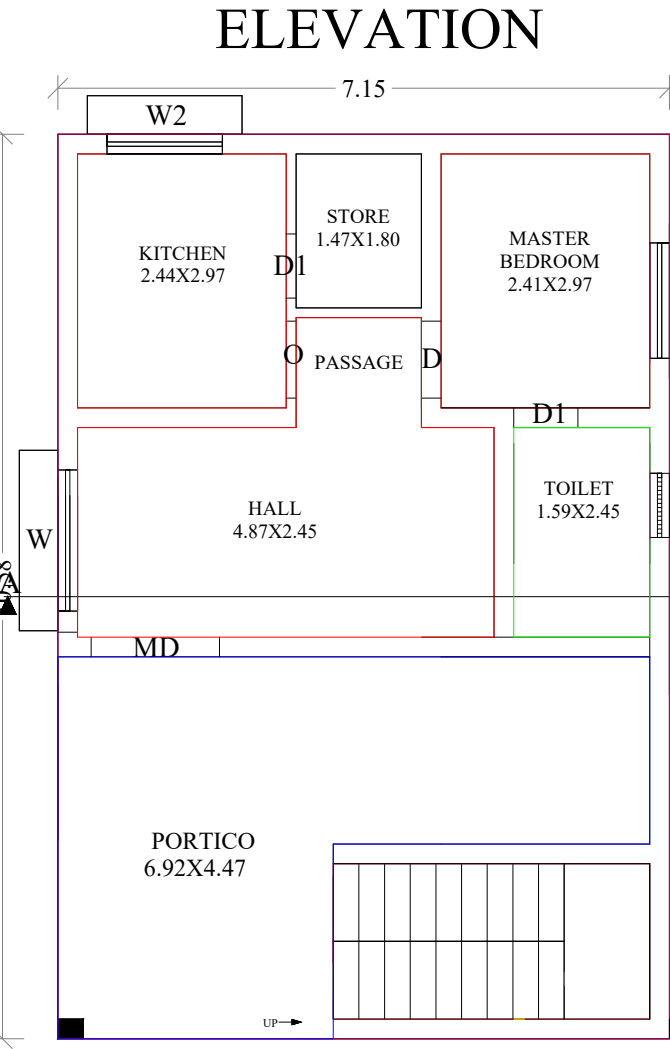


PLAN SHOWING THE PROPOSED CONSTRUCTION OF R.C.C ROOF RESIDENTIAL BUILDING IN SF.NO: 146/22 PLOT NO:139 AT SRI VETRIVEL MURUGAN NAGAR, THALAMBADI VILLAGE & PANCHAYAT , NAMAKKAL TALUK & DISTRICT.


APPLICANT NAME : P.GANDHIMATHI, W/o. PARAMESHWARAN

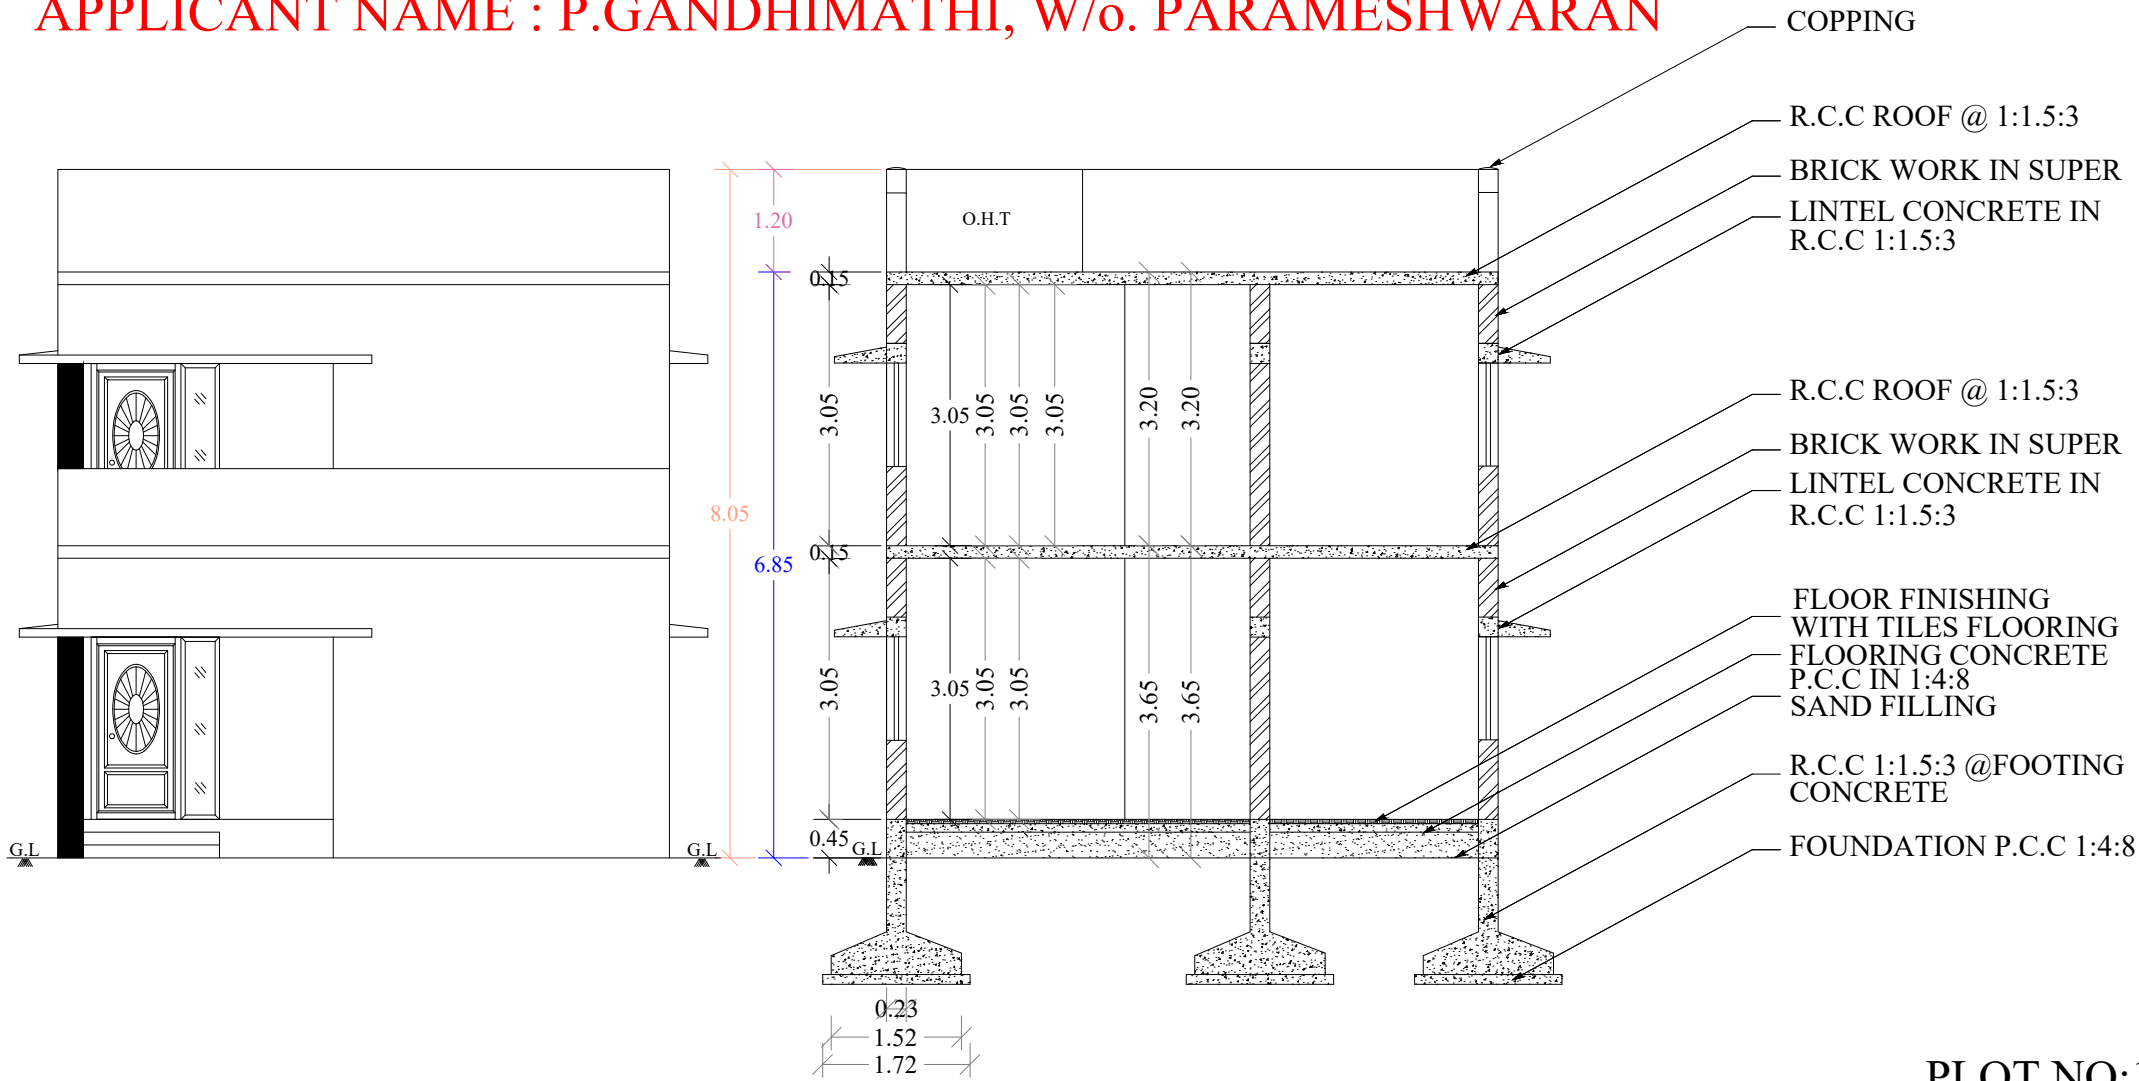


GROUND FLOOR PLAN

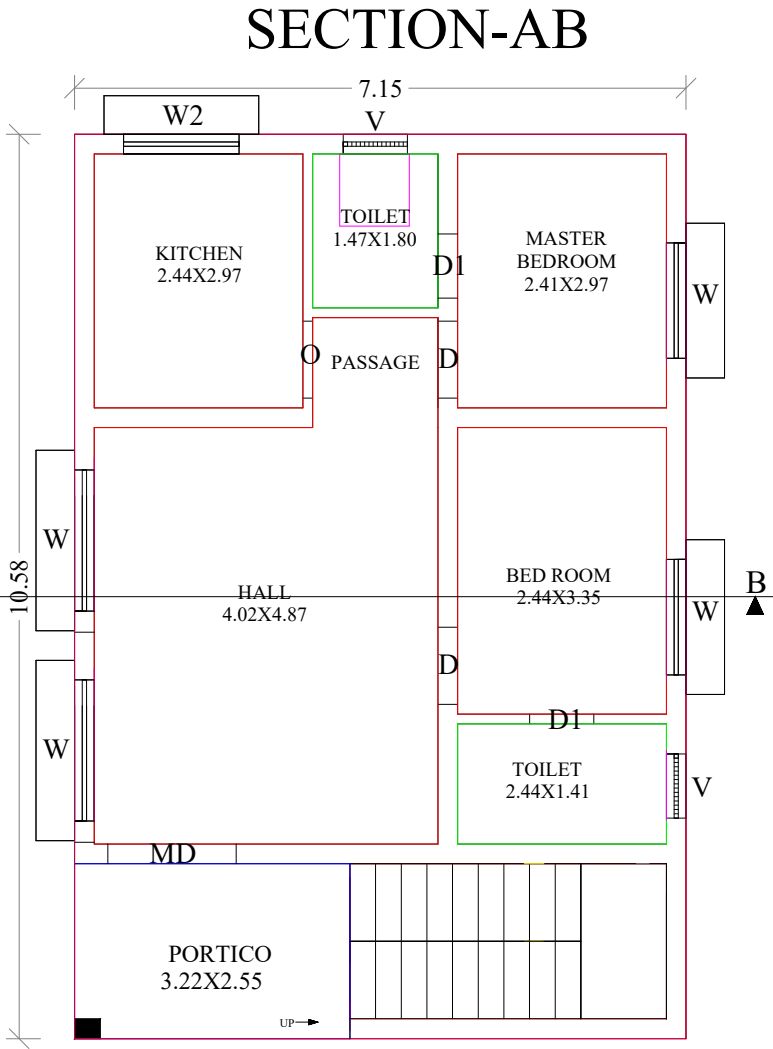


FIRST FLOOR PLAN

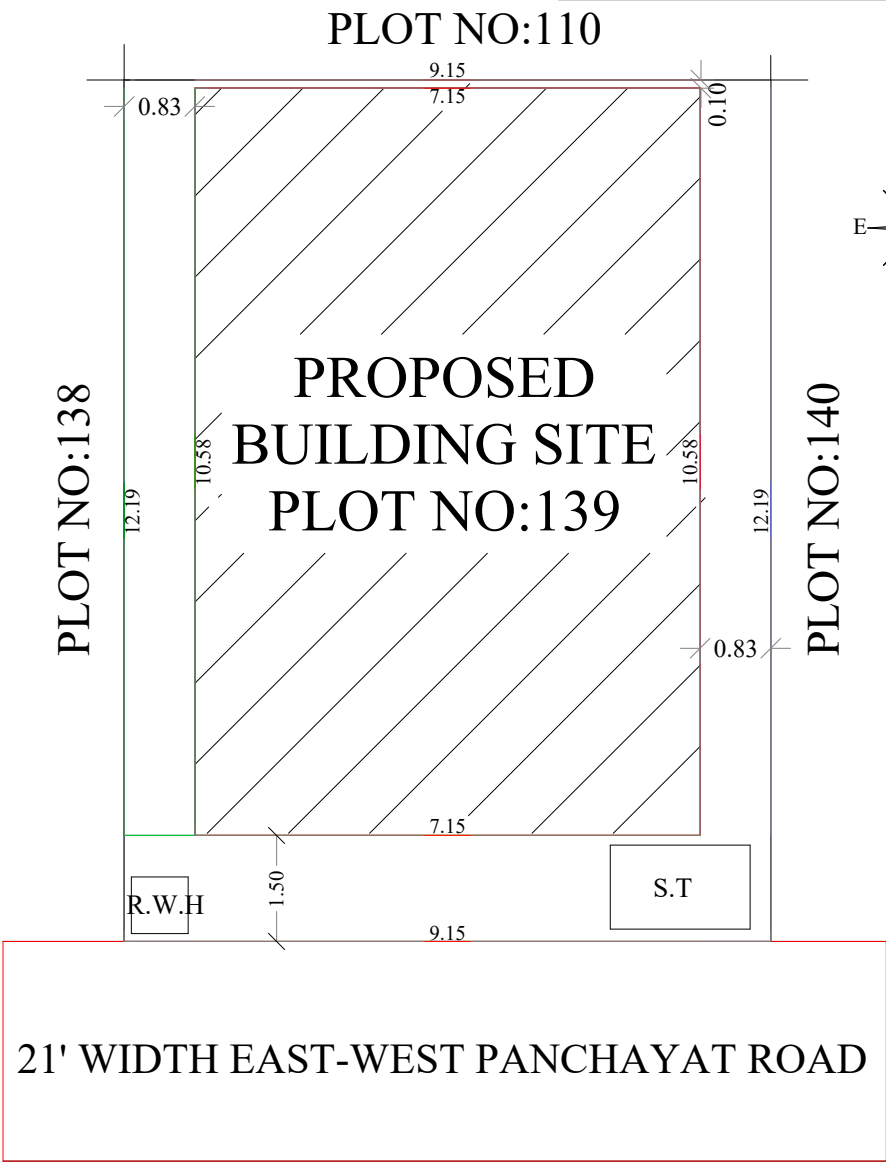


SITE PLAN NOT TO SCALE

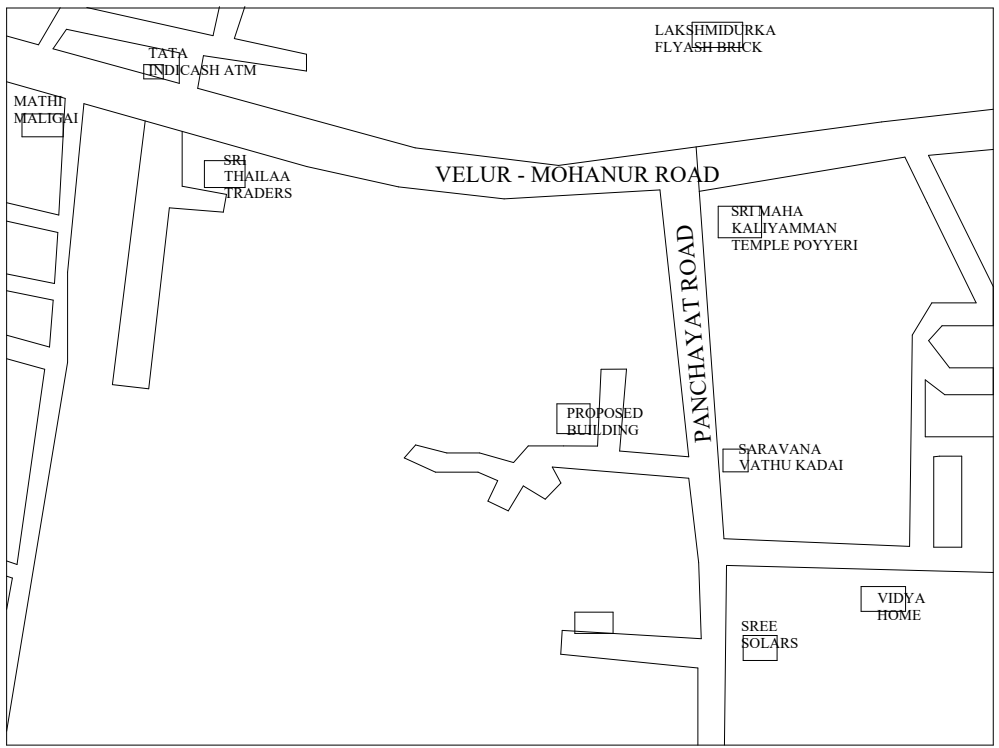


LOCATION PLAN

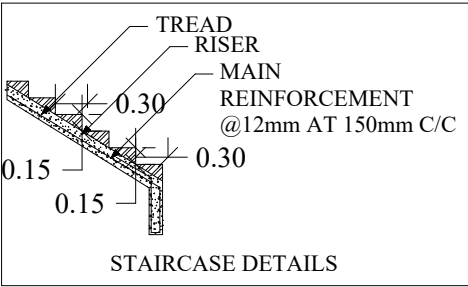

STAIRCASE DETAILS

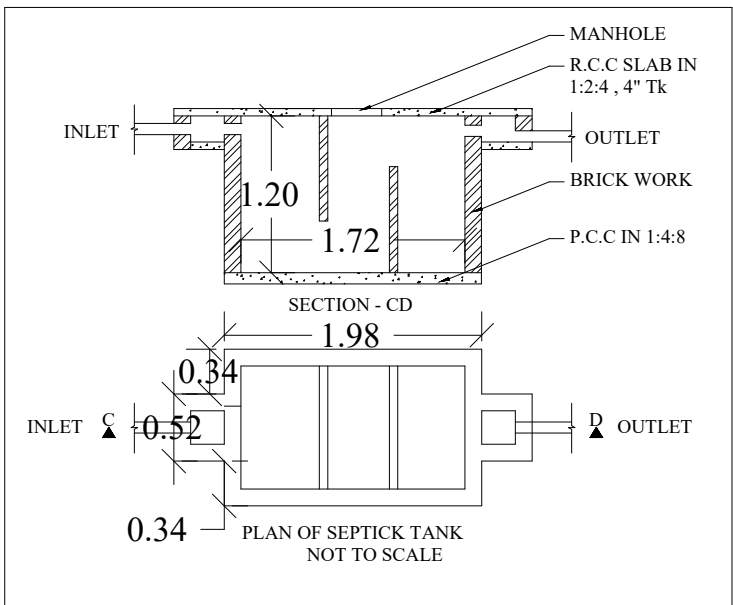

PLAN OF SEPTICK TANK NOT TO SCALE

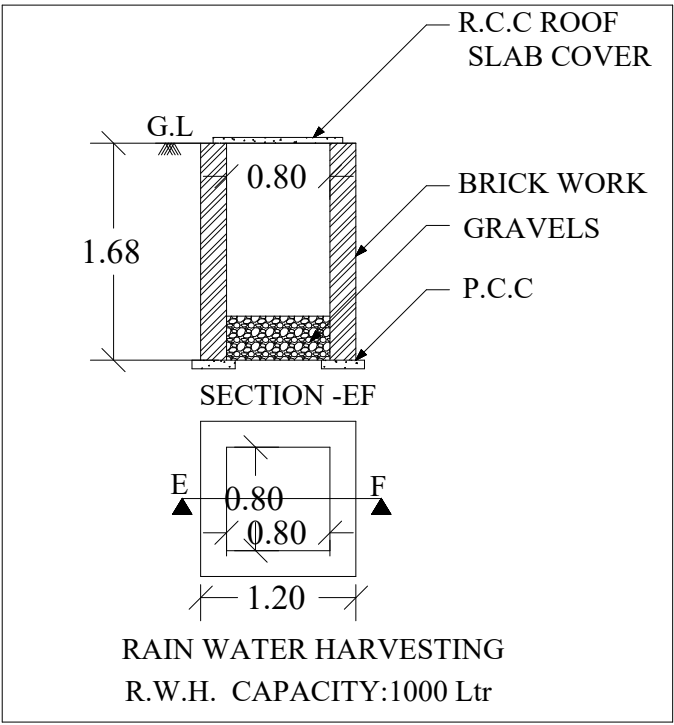

RAIN WATER HARVESTING R.W.H. CAPACITY:1000 Ltr

REFERENCE			
MAINDOOR	- MD	- 1.06X2.13	
DOOR	- D	- 1.00X2.13	
DOOR	- D1	- 0.75X2.13	
OPEN	- O	- 0.90X2.13	
WINDOW	- W	- 1.22X1.22	
WINDOW	- W2	- 1.00X0.90	
VENTILATOR- V	- V	- 0.75X0.75	

AREA DETAILS			
SURVEY NO : 146/22	Sq.ft	Sq.m	
SITE AREA	- 1200.00	- 111.48	
PLINTH AREA			
GROUND FLOOR	- 814.30	- 75.65	
FIRST FLOOR	- 814.30	- 75.65	
TOTAL AREA	- 1628.60	- 151.30	
OPEN AREA	- 385.70	- 35.83	

ALL DIMENSION ARE IN METERS
SCALE 1:100

COLOUR INDEX	
BOUNDARY SHOWN	-
PROPOSED SHOWN	-
ROAD SHOWN	-
DRIVE WAY SHOWN	-

ENGINEER :
M.GOPINATHAN,
051/LS/2020/00002,
GANYMEDE TURACO CONSTRUCTION,
8/74-5, TRICHY ROAD,
CHINNA VEPPANATHAM,
VASANTHAPURAM
NAMAKKAL-637002
MOB:8807174877

APPROVING AUTHORITY :