







PLAN SHOWING THE PROPOSED CONSTRUCTION OF R.C.C. ROOF RESIDENTIAL BUILDING
IN S.F.NO: 114/6C, PATTA NO :1061,AT VAGURAMPATTY VILLAGE , NAMAKKAL [T.K] & [D.T].

NAME OF THE APPLICANT : MR. P.RAMASWAMY,
S/O.PALANIYANDI GOUNDER.

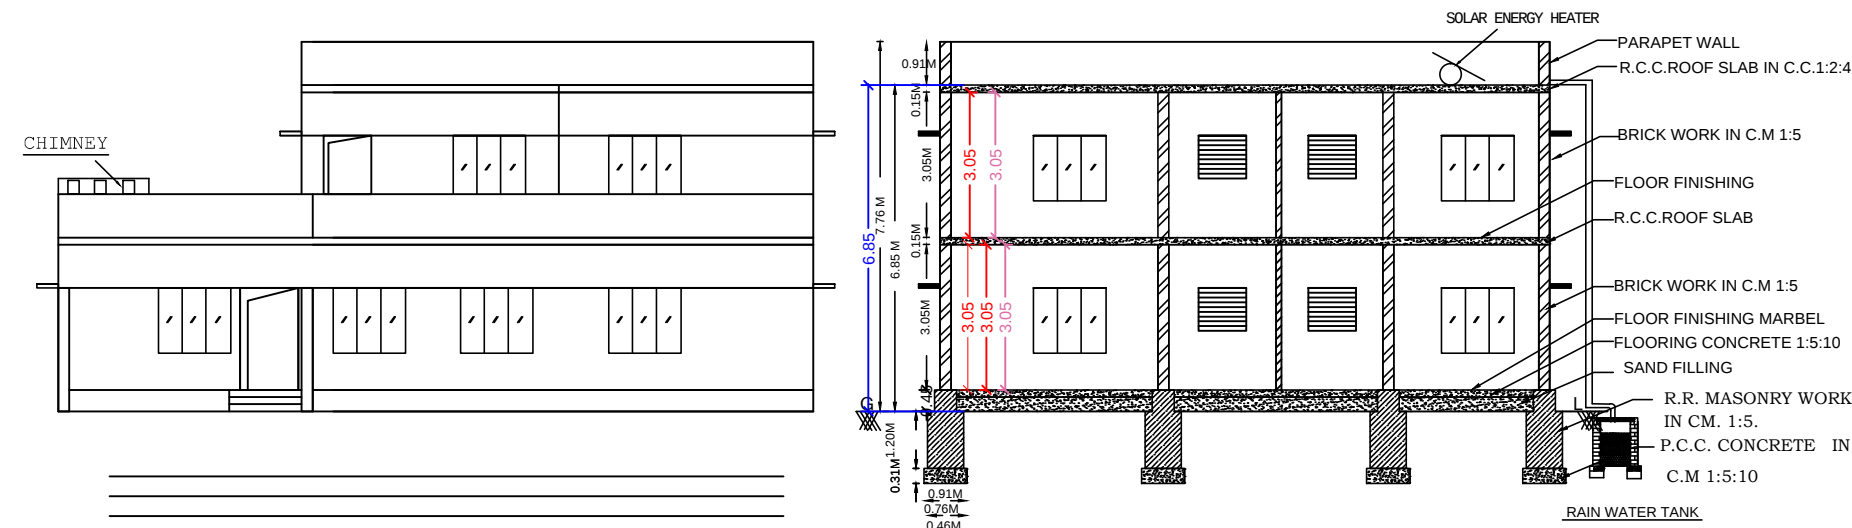


ELEVATION



SECTION - XX

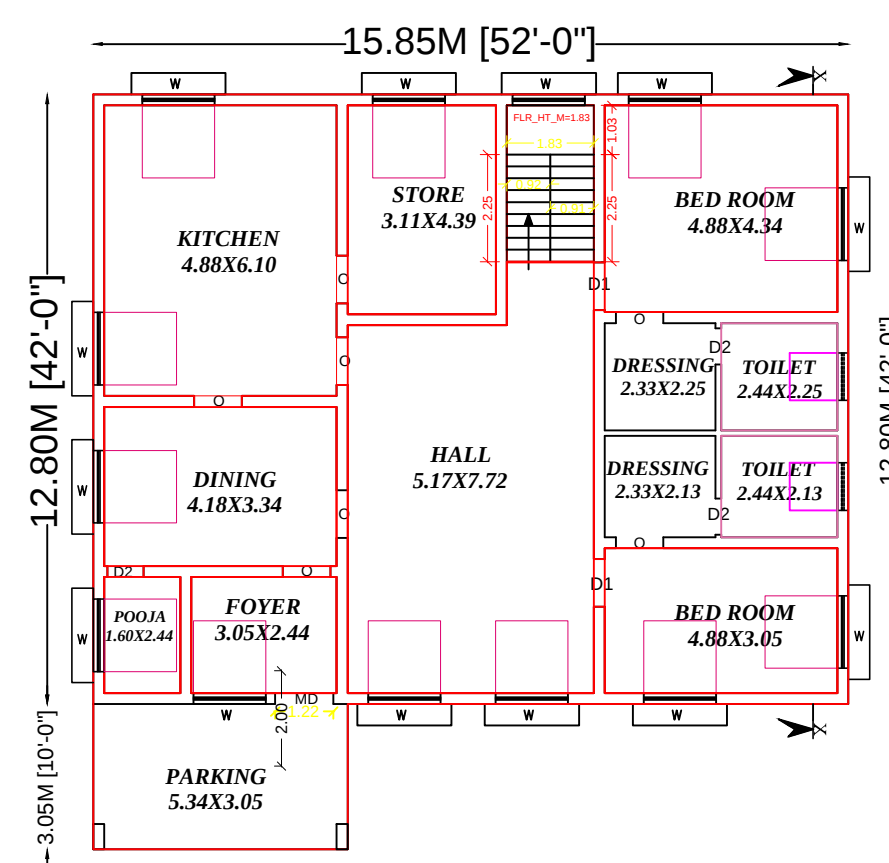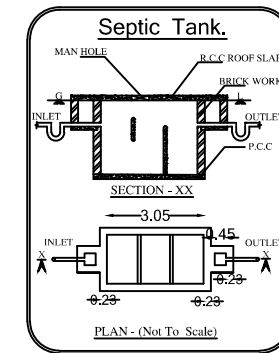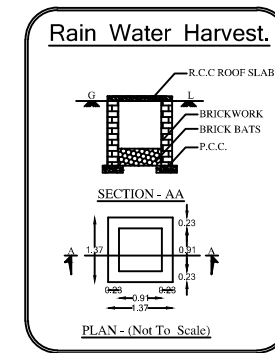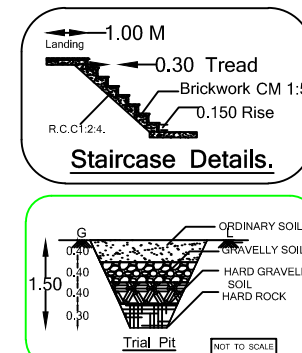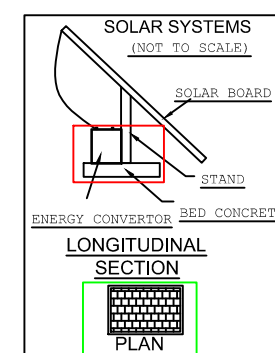


GROUND FLOOR PLAN

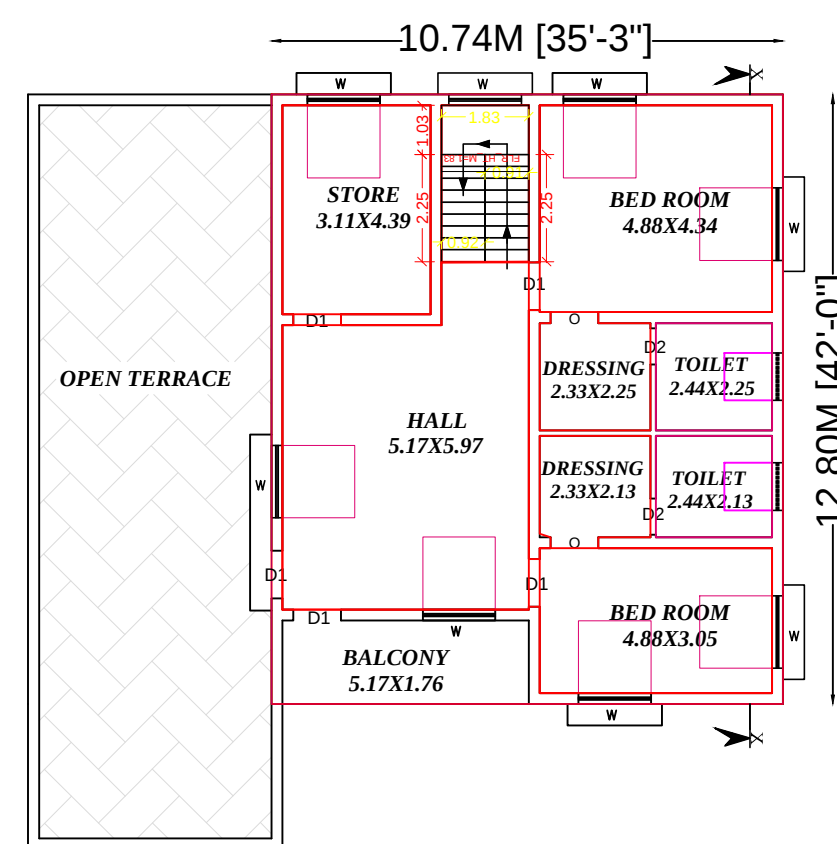

FIRST FLOOR PLAN

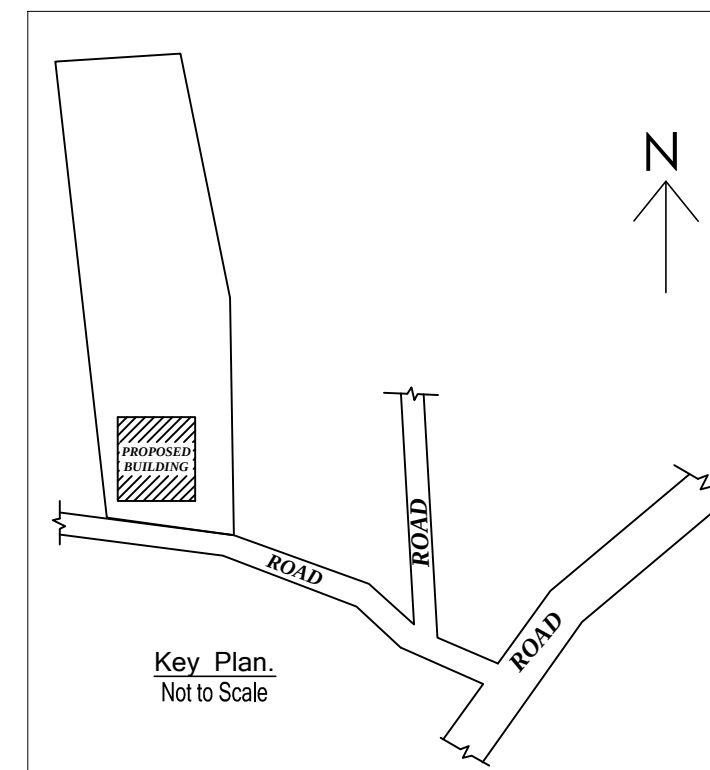 

VELUSAMY NAYAKKAR LAND

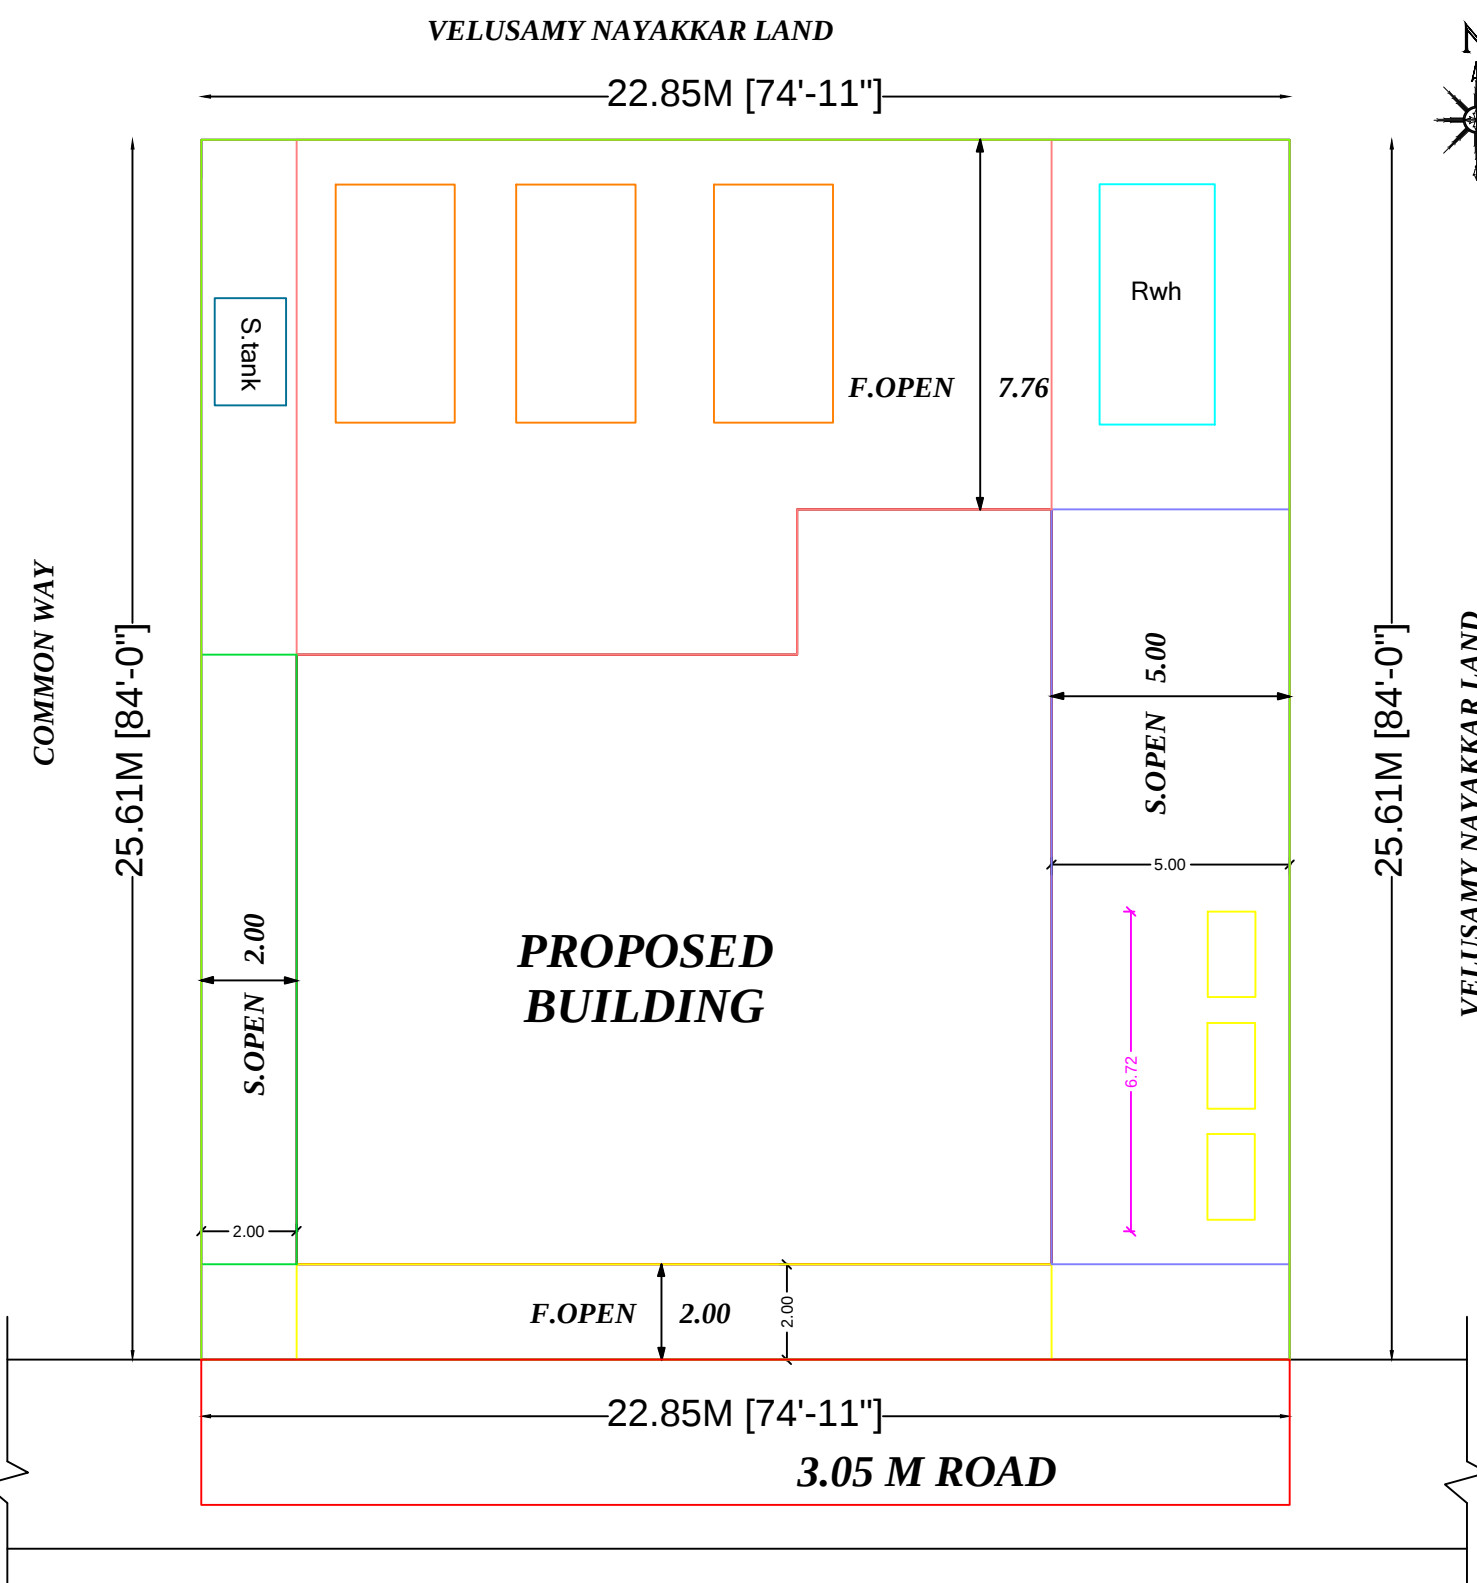

OFFICE USE :-



REFI

DOO
DOO
DOO
WINE
VENT
OPEL
ΔPARKING P 2.50 X 5.00

AREA DETAILS :-

AREA OF THE LAND - 1.15 acre

	<u>Sq.ft</u>	<u>Sq.m</u>
--	--------------	-------------

CONSTRUCTION	
SITE AREA	- 6296.60 - 585.19

PLINTH AREA :-

GROUND FLOOR	- 2358.20	- 219.17
FIRST FLOOR	- 1479.20	- 137.47
TOTAL	- 3837.40	- 356.64

CARPET AREA:-

GROUND FLOOR	-	1624.70	-	151.00
FIRST FLOOR	-	899.50	-	83.60
TOTAL	-	<u>2524.20</u>	-	<u>234.59</u>

OPEN AREA	- 3938.40 - 366.02
-----------	--------------------

FLOOR SPACE INDEX -- 0.61
PLOT COVERAGE --- 37.45 %

NOTE

ALL DIMENSIONS ARE IN 'M & F'
SCALE 1:100

COLOUR INDEX

BOUNDARY SHOWN	--	☐
PROPOSED SHOWN	--	☐
ROAD SHOWN	--	☐

APPLICANT


ENGINEER