



PLAN INI
PLOT_AF
AS_PER
SINGLE_
CRZ=NO
SECURI
WHETHE
DISTRIC
TALUK=
JURISDI
SURVEY
PATTA_
ACCESS
ROAD_V
ROAD_LENGTH=300.00
AVG_PLOT_WIDTH= 9.14
AVG_PLOT_DEPTH= 12.19
LAND_USE_ZONE =INDIVIDUAL RESIDENCE
RWH_DECLARED=YES
BUILDING_NEAR_TO_RIVER=NO
AREA_TYPE=OTHERS
BUILDING_NEAR_MONUMENT=NO
BUILDING_NEAR_GOV'T_BLDG=NO
NOC_FOR_CONSTRUCTION_NEAR_MONUMENT=NO
NOC_FIRE_DEPT=NO
OSR_APPLICABLE=NO
OSR_SURRENDER=NO
OSR_SURRE_BUYBACK_RETAIN=BUYBACK
PREMIUM_FSI_REQUIRED=NO
IS_APPROVED_LAYOUT=NO
IS_SWIMMING_POOL_EXISTS=NO
IF_HERITAGE_TOWN_LESSTHAN_1KM_RADIUS=NO
FMB_OR_PLR = 111.52
AS_AT_SITE = 111.42

W/O. D.SENTHILKUMAR.

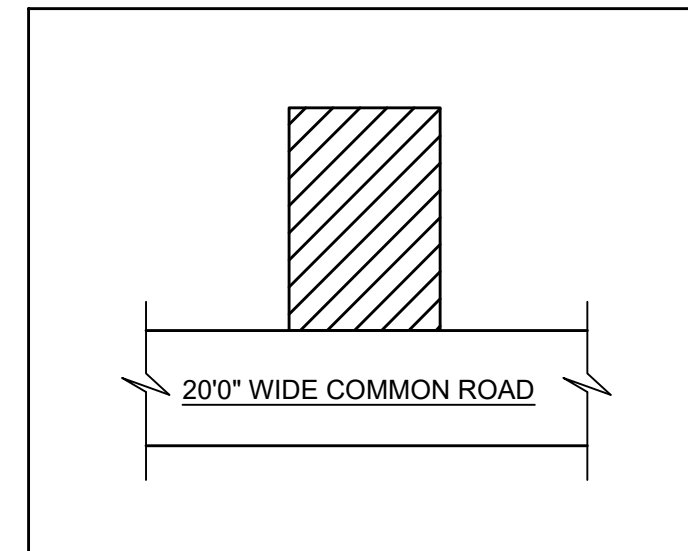


KEY PLAN

AYYAMMAL PROPERTY

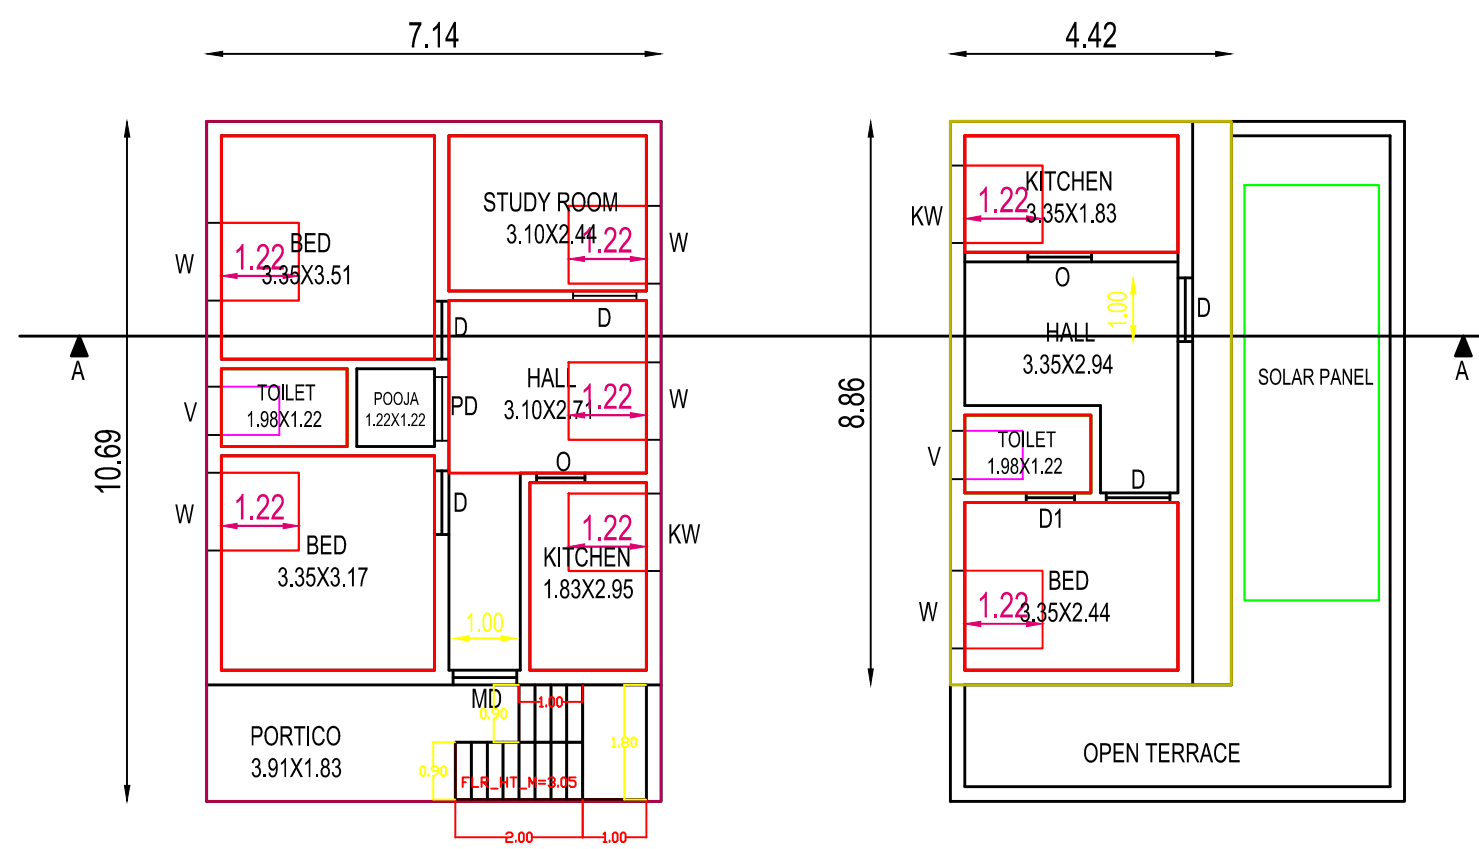

GROUND FLOOR PLAN (Scale 1:100)

FIRST FLOOR PLAN
(Scale 1:100)

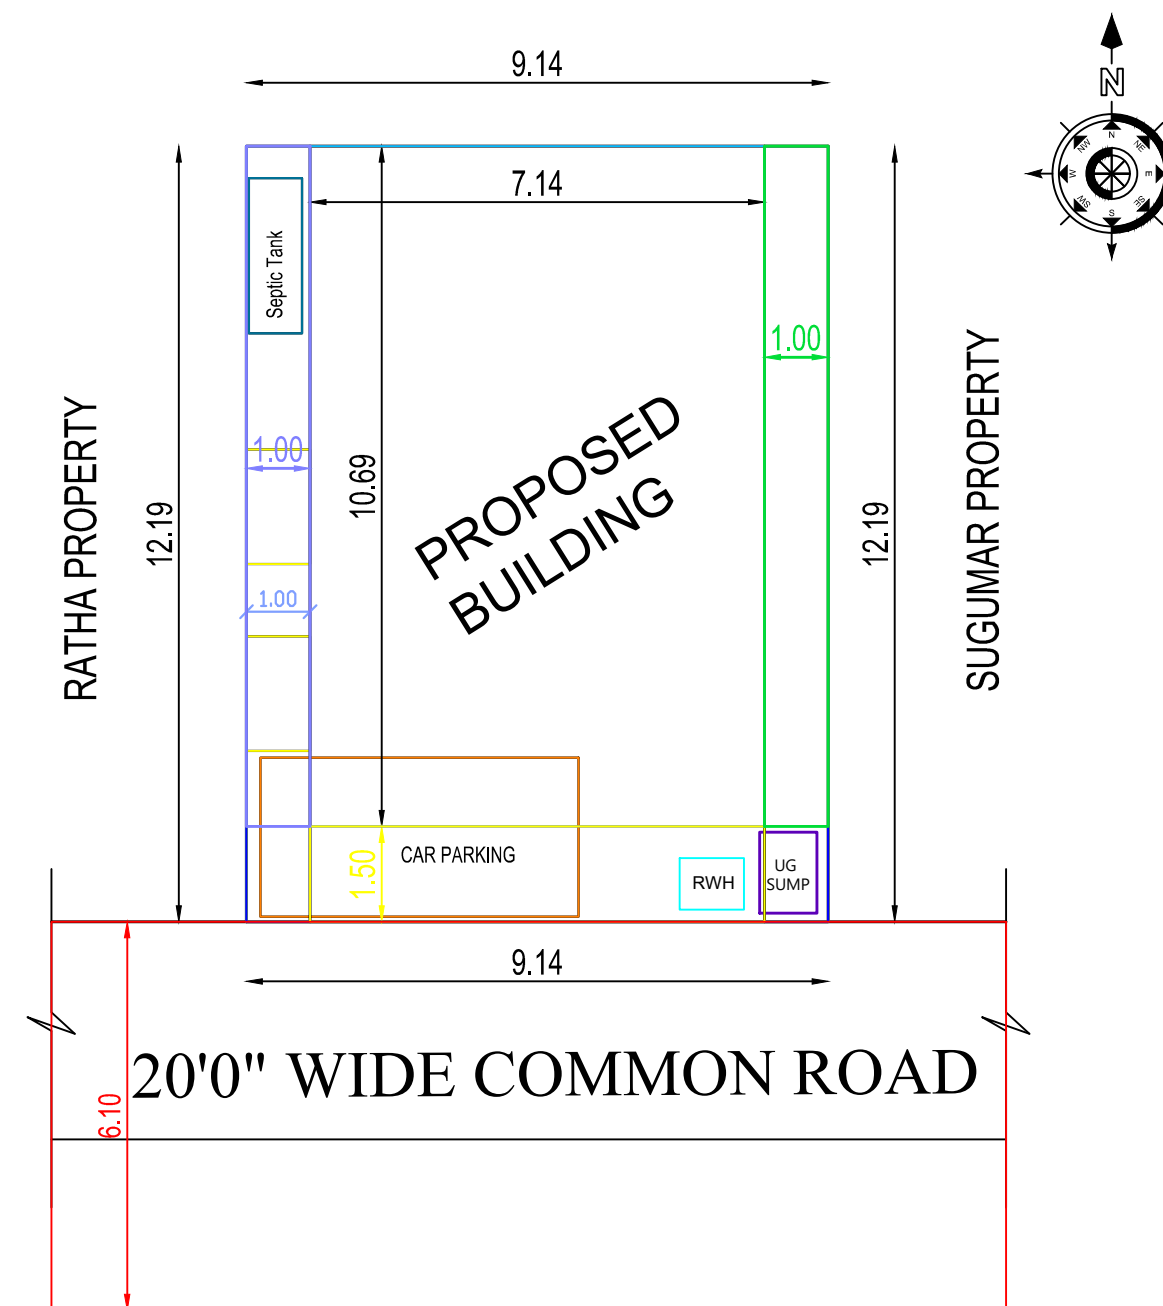

INDEX: SITE BOUNDARY -

PROPOSED BUILDING -

AREA DETAILS				SQ.FT	SQ.MT
APPLICANT SITE AREA AS ON DOCUMENT				1200.00	111.52
APPLICANT SITE AREA AS ON FMB PATTA				1200.00	111.52
APPLICANT SITE AREA AS ON SUPER IMPOSED PLOT BOUNDARY				1200.00	111.52
PLINTH AREA OF PROPOSED RCC ROOF BUILDING IN G.F				821.27	76.33
PLINTH AREA OF PROPOSED RCC ROOF BUILDING IN F.F				421.37	39.16
TOTAL CARPET AREA IN G.F. & F.F.				875.54	81.37
OPEN SPACE AREA				378.73	35.19
PRO. SEPTIC TANK & SOAK PIT - EACH				1 NO	
PRO. STAIR CASE				1 NO	
PRO. RAIN WATER HARVESTING SUMP				1 NO	
JOINERY DETAILS	FEET	METRE	JOINERY DETAILS	FEET	METRE
D - DOOR	40' X 70"	1.22 X 2.13	W - WINDOW	40" X 40"	1.22 X 1.22
D1 - DOOR	26' X 70"	0.76 X 2.13	V - VENTILATOR	26" X 26"	0.76 X 0.76

Er.S.Naveen, DCE.,


SRI ANGALAPARAMESWAR
CONSTRUCTION
ENGINEER & CONTRACTOR

OFFICE: 5/4, SADAYAMPALAYAM, CHITHODE,
ERODE-638 102 (TAMIL NADU)

naveenkumarsiva1111@gmail.com Pho: +91-6379811639

APPLICANT	ENGINEER
S. Greetz...	 Er. S. NAVEEN, DCE., Civil Engineer & L.B.S., Sri Angalaparameshwari Construction 933, Loganathan Hospital opposite BHAVANI-638 301 Cell: 63798 11639