


PLAN SHOWING THE PROPOSED CONSTRUCTION OF R.C.C. ROOF RESIDENTIAL BUILDING IN S.F.No.111/3B7A2, PLOT NO.57, SRI SAKTHI HITECH CITY,


VAIYAPPAMALAI PUDUR, MARAPPARAI VADAPAGAM VILLAGE & PANCHAYAT,

TIRUCHENGODE TALUK, NAMAKKAL DISTRICT.


APPLICANT : Mr. K. RAVI, S/o. KULANTHAISAMY.

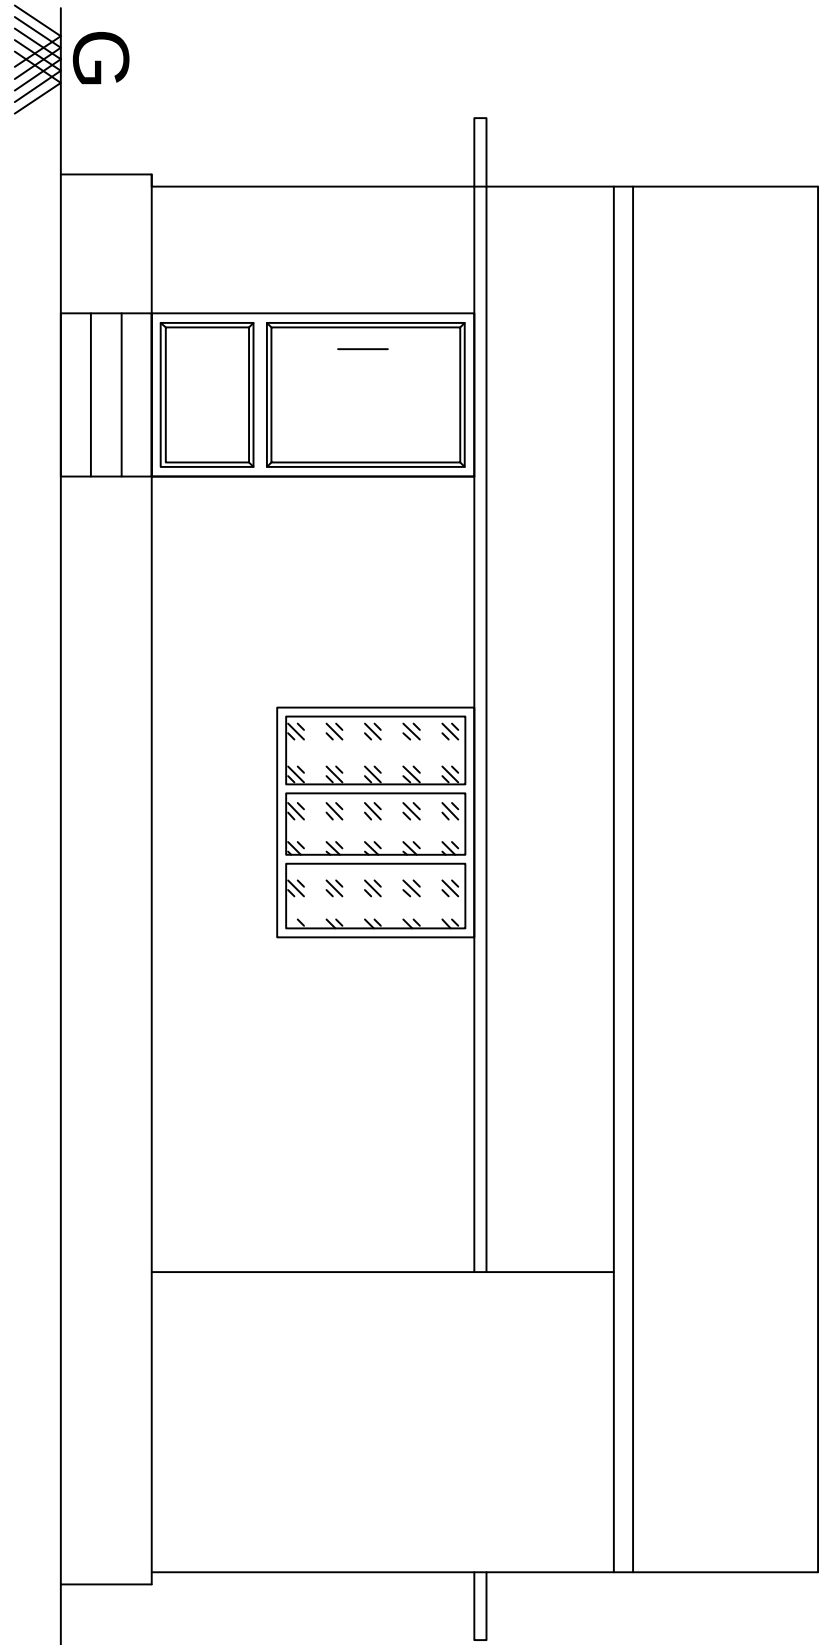


FRONT ELEVATION

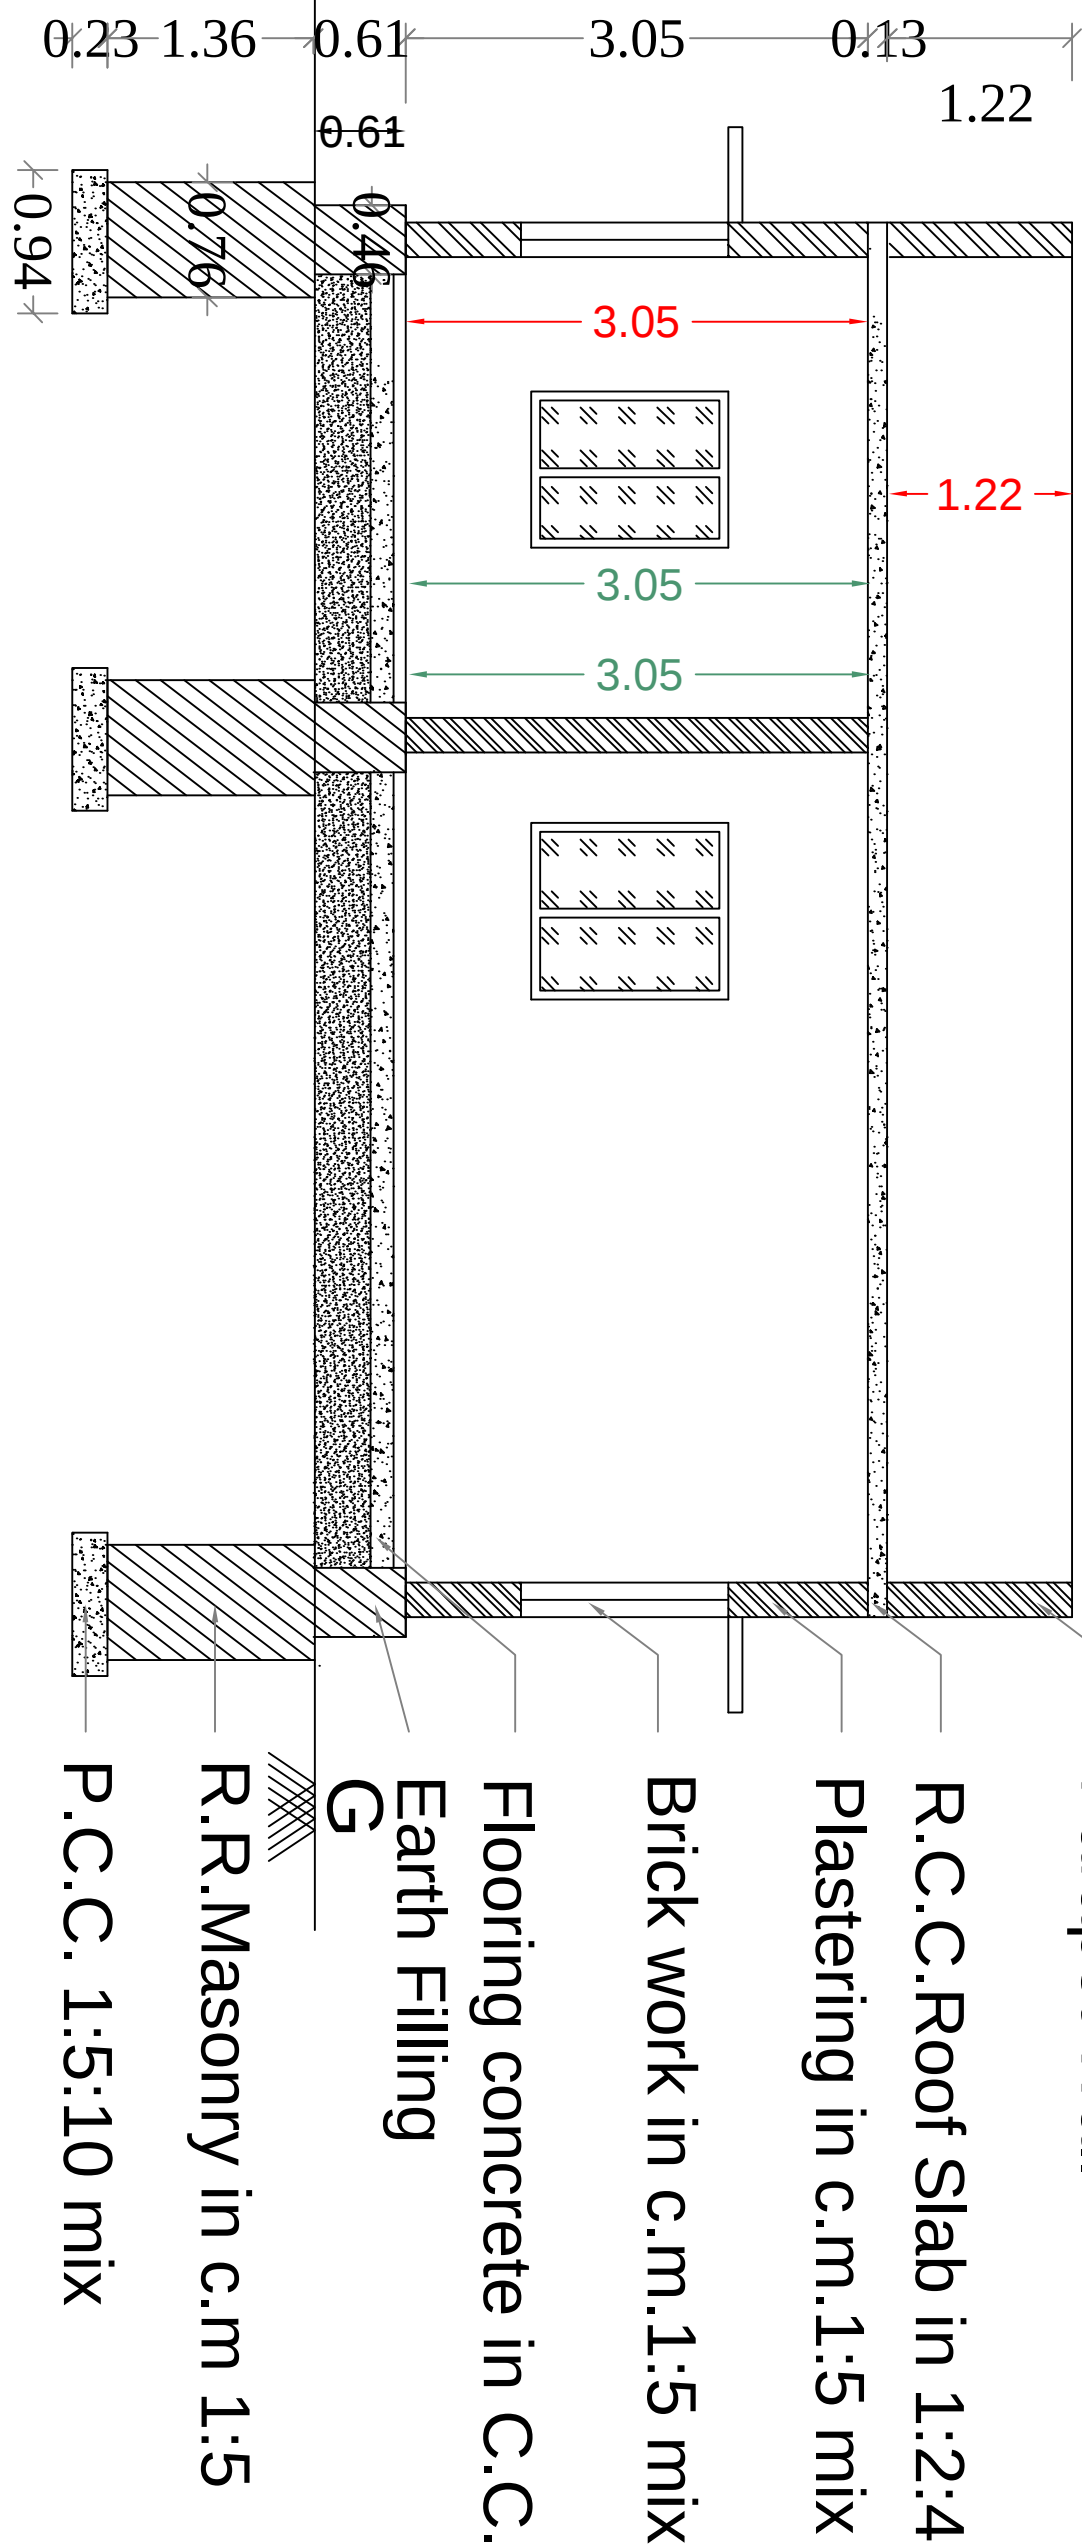

SECTION ON "AA"


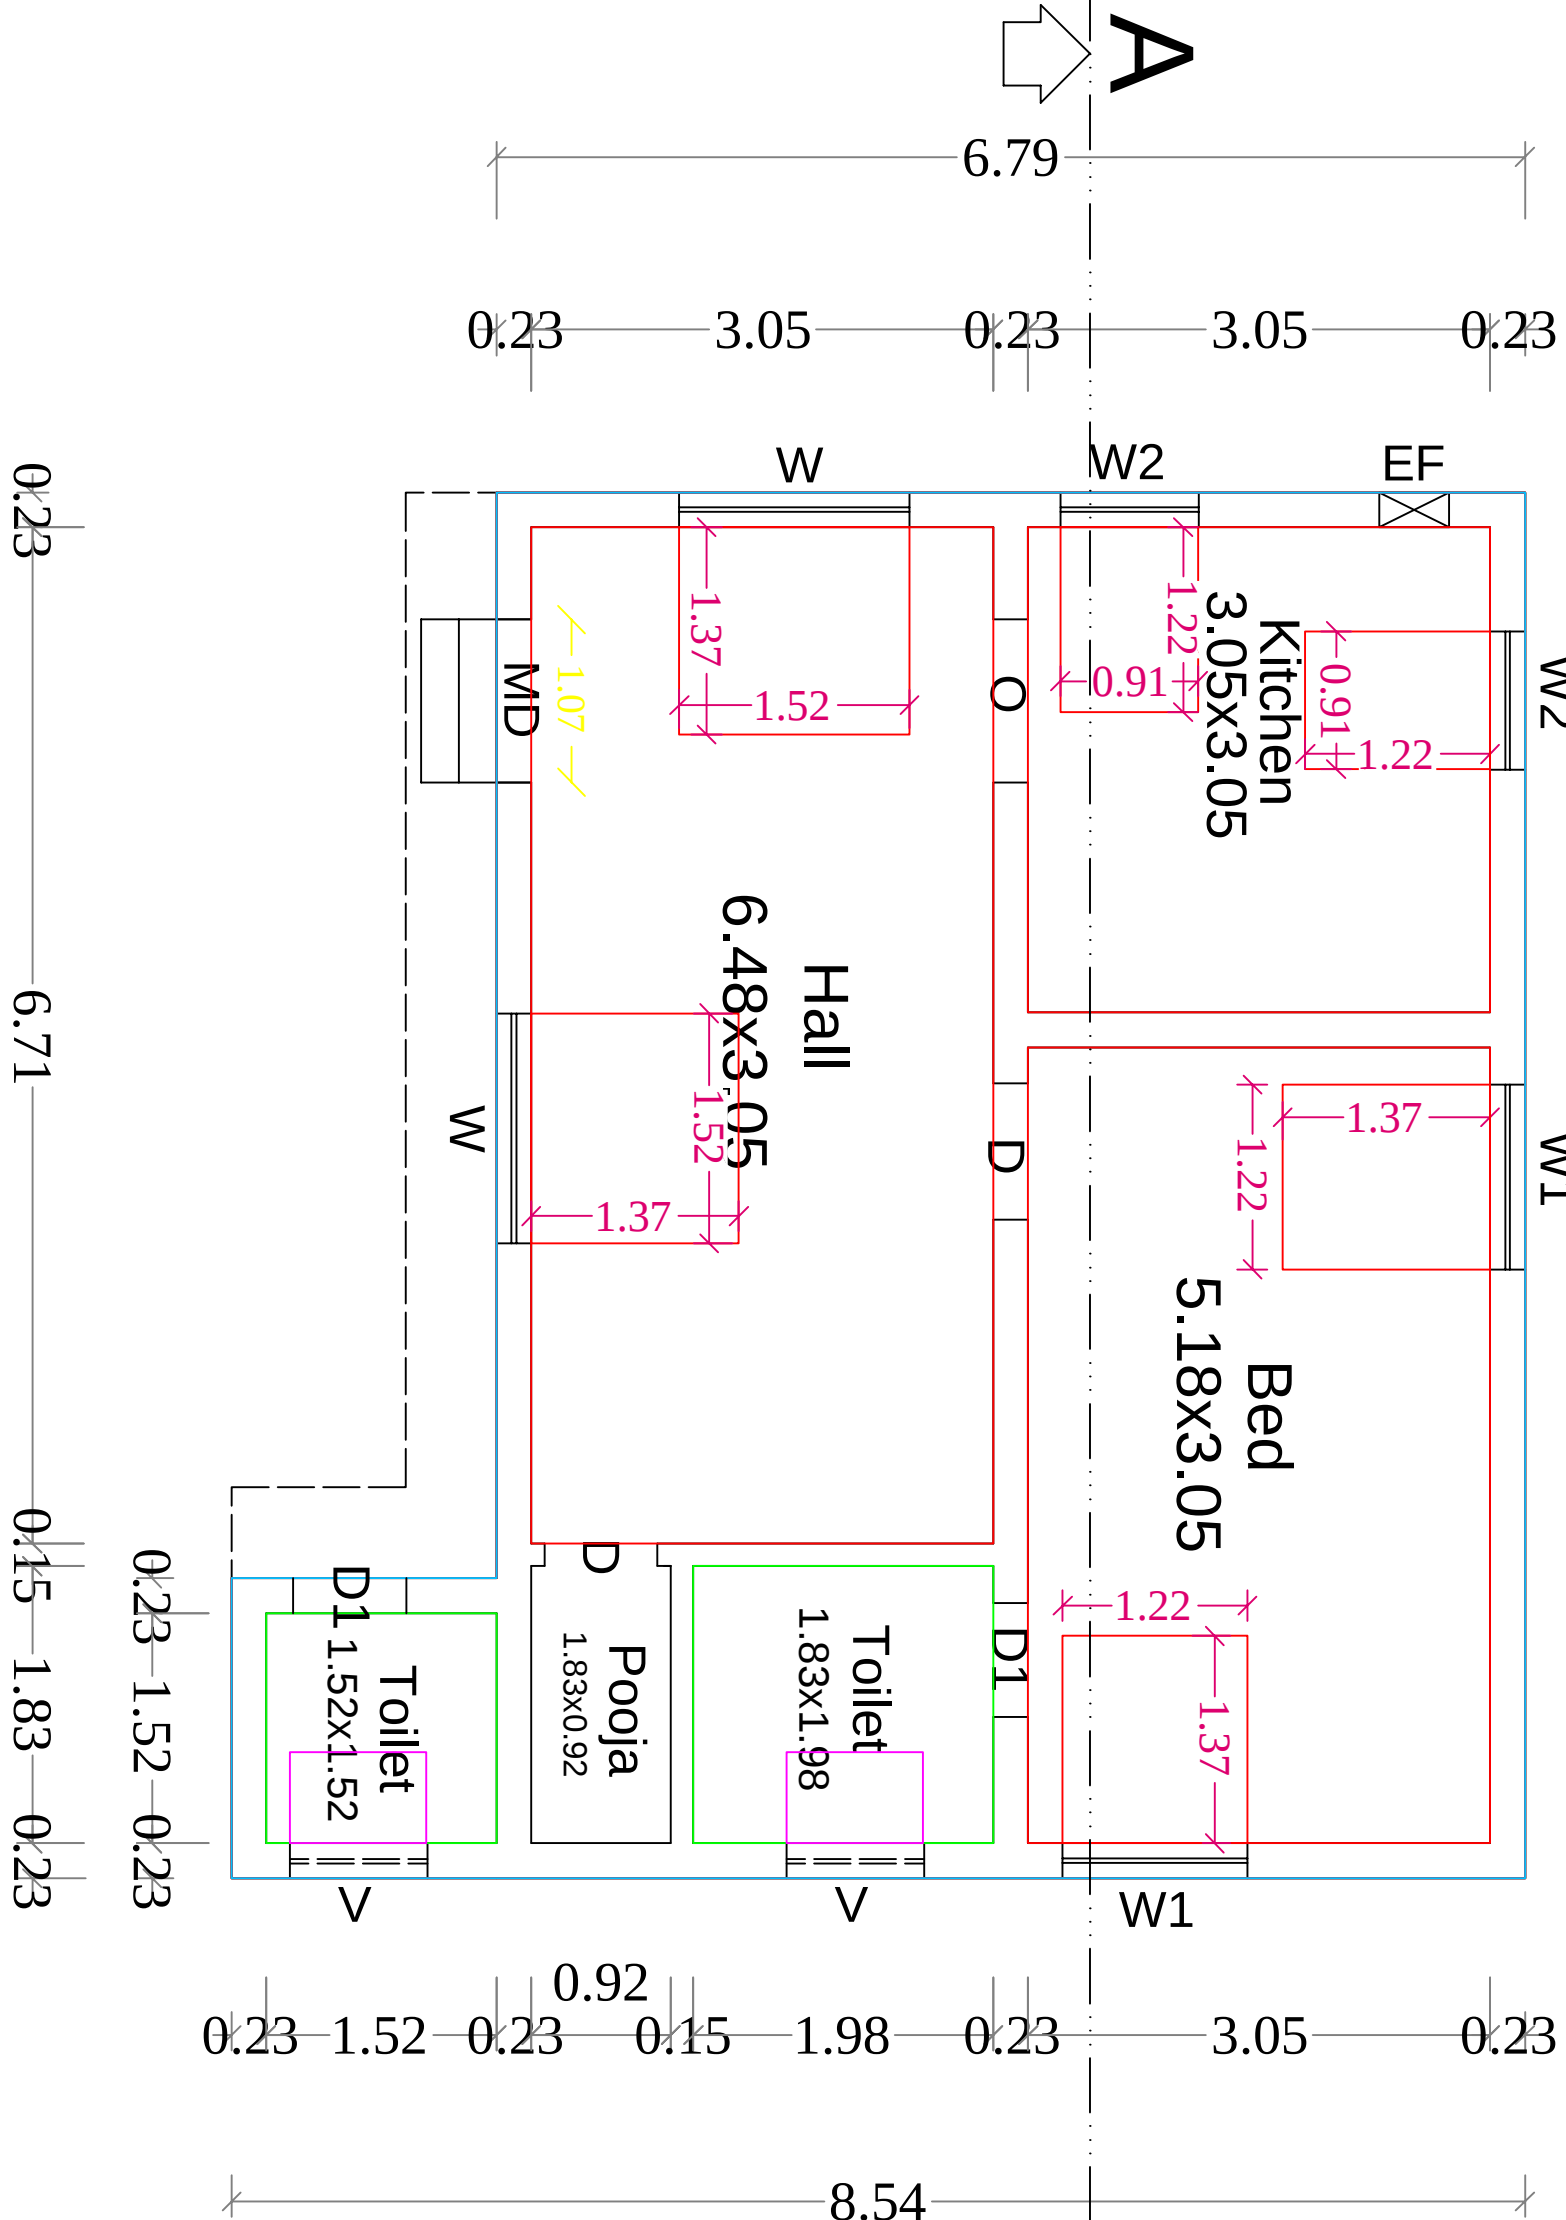


GROUND FLOOR PLAN

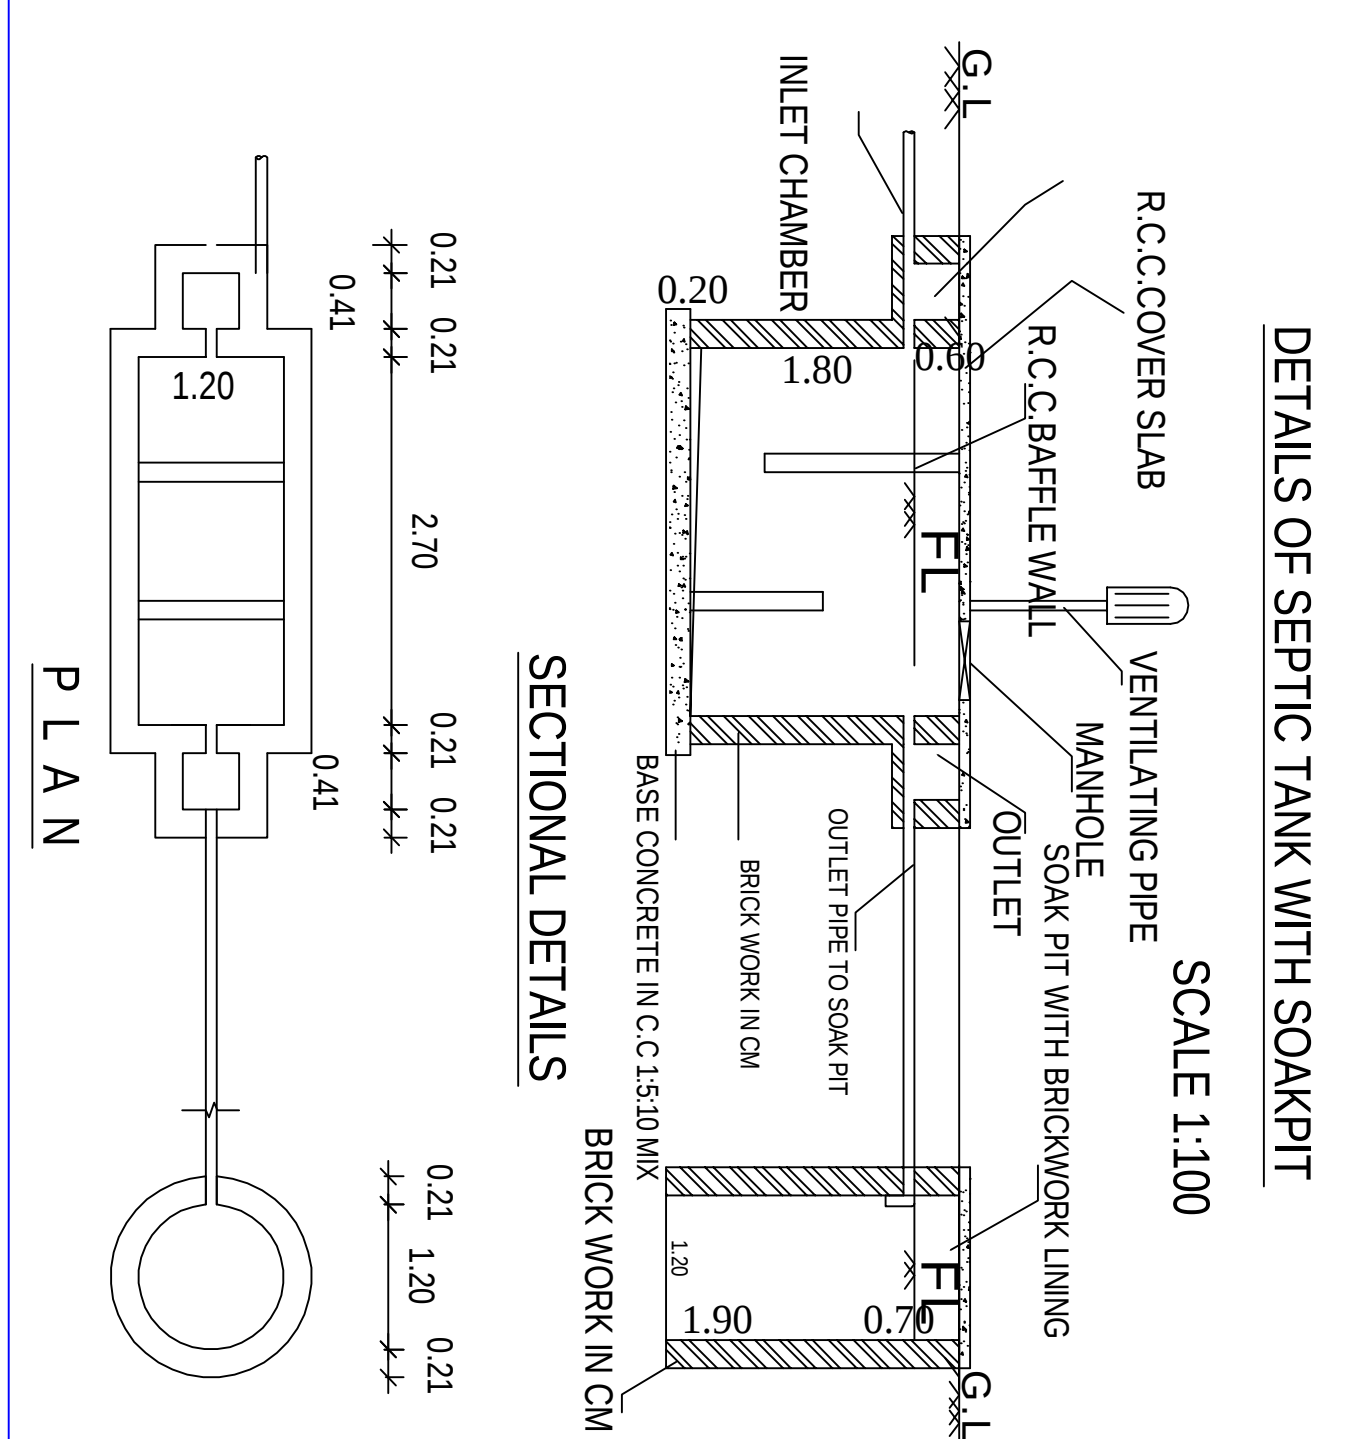

AREA DETAILS :		---	SQ.FT	---	SQ.MT
Area of the Site		---	2370.00	---	220.42
Plinth Area of Proposed Building		---	705.10	---	65.59
Carpet Area of Proposed Building		---	497.40	---	46.27
Area of Open Space		---	1664.90	---	154.83
ST - Septic Tank - 1 No.	SP - Soak Pit - 1 No.	Rain Water Collection Tank - 1 No.			
All Dimension are in Meter.		EF - Exhaust Fan			

JOINERY DETAILS :		
MD	--- Main Door ---	1.07 x 2.13
D	--- Door ---	1.00 x 2.13
D1	--- Door ---	0.76 x 2.13
O	--- Open ---	1.00 x 2.13
W	--- Window ---	1.52 x 1.37
W1	--- Window ---	1.22 x 1.37
W2	--- Window ---	0.91 x 1.22
V	--- Ventilator ---	0.90 x 0.60

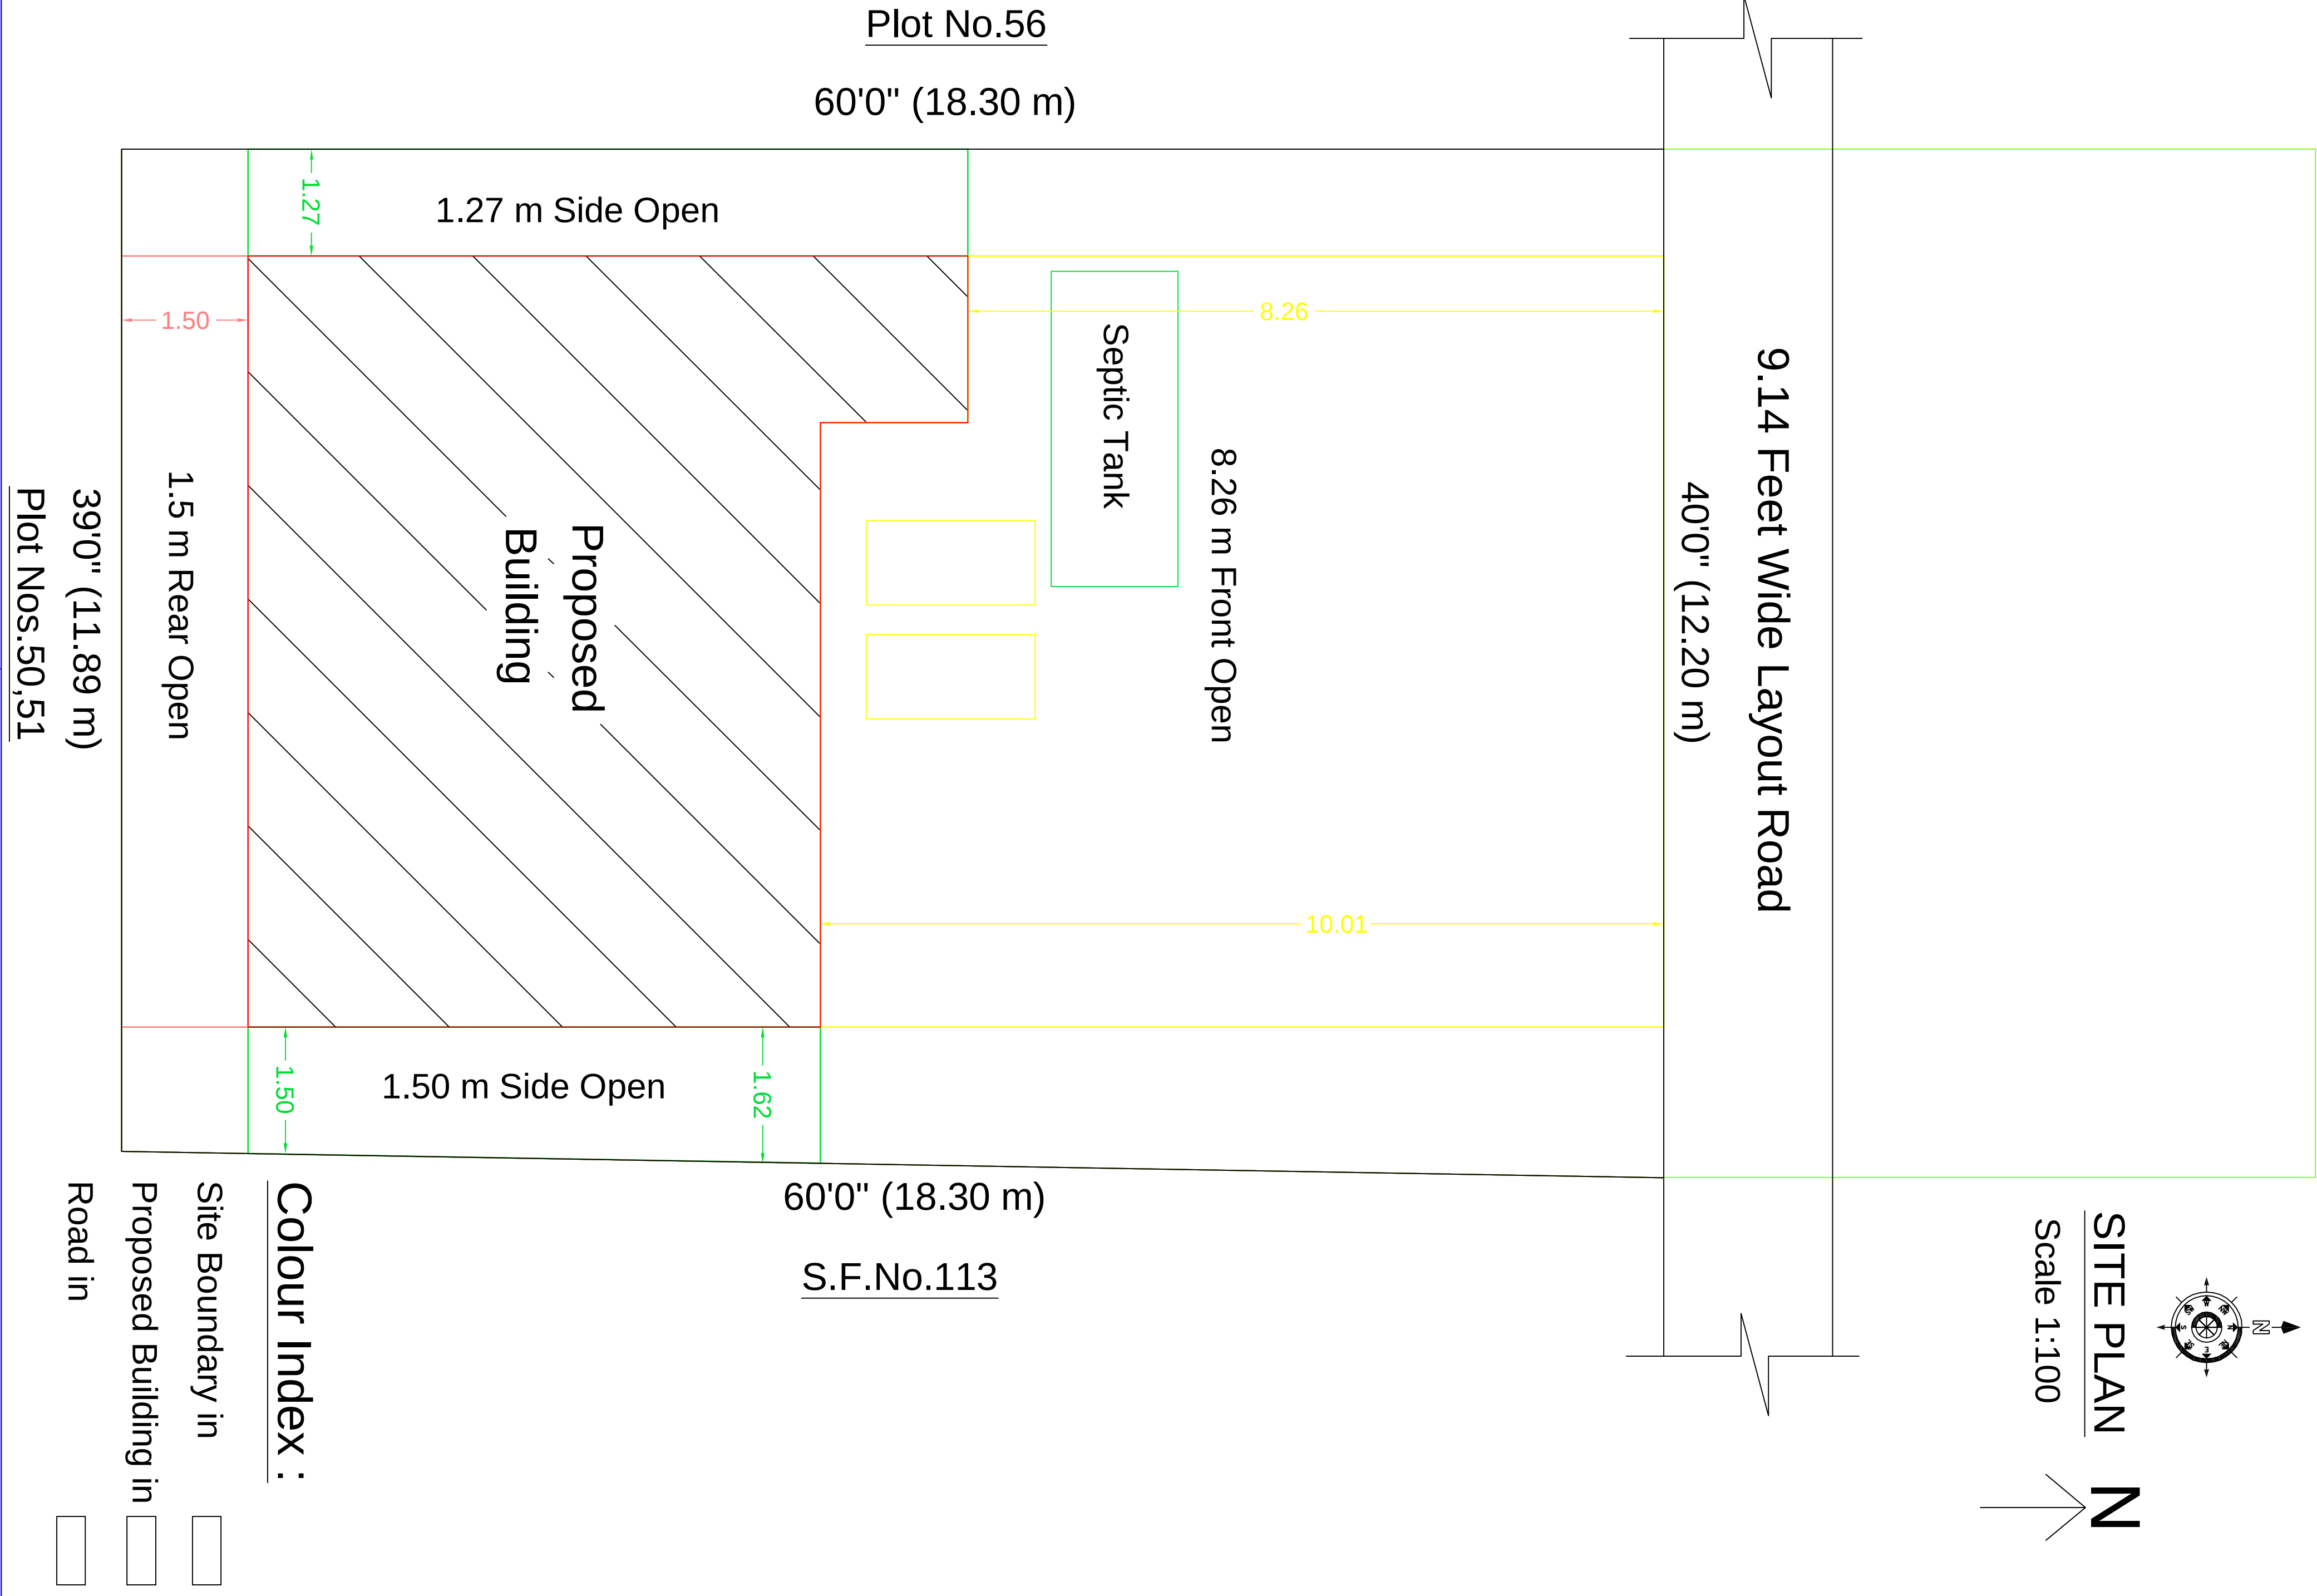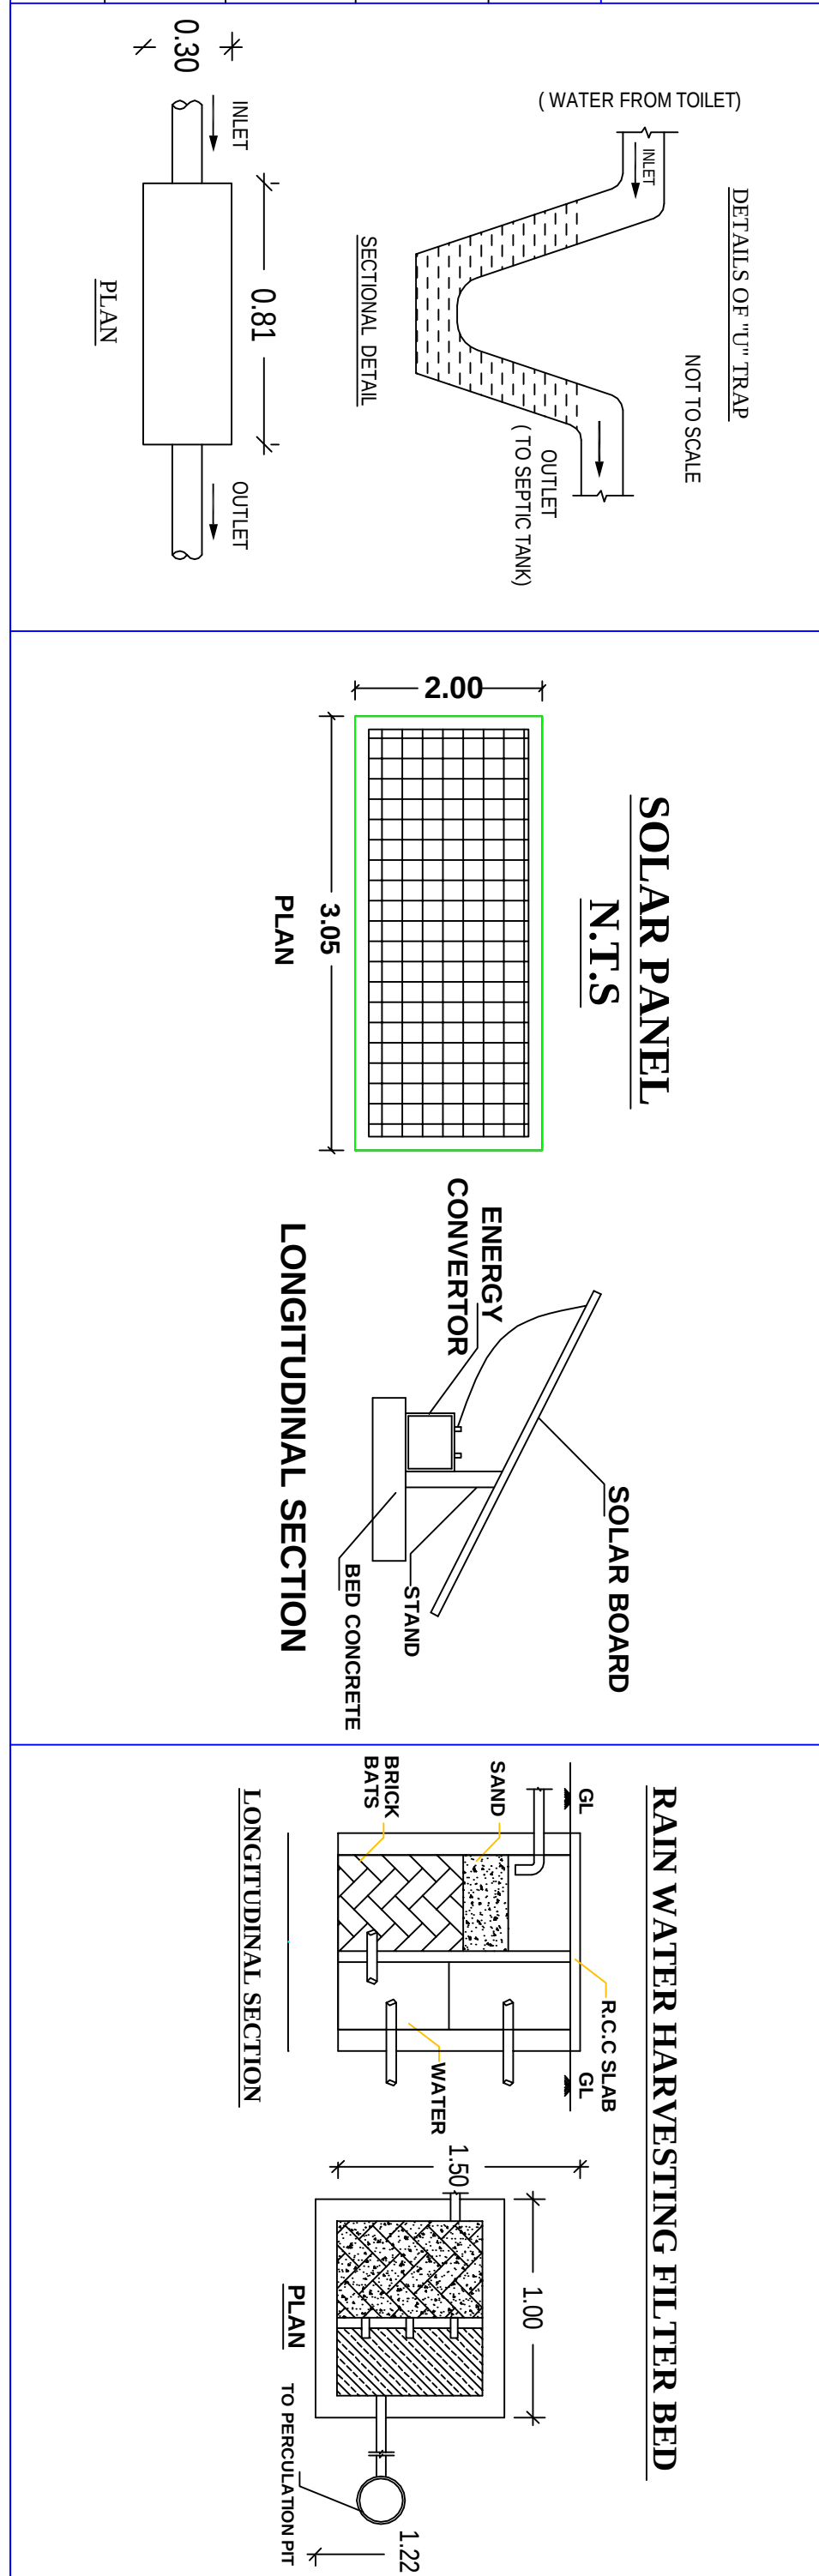

SITE PLAN
Scale 1:100

APPLICANT

ENGINEER:
Er. M. Suresh,
054/Ls/2019/00004
Sri Annai Builders & Cadd Printers,
21/14, Terrace Floor, Molasiyar Maalgai,
(Near Jothi Theatre),
Tiruchengode - 637211, Namakkal District.
Cell : 98659 17727.