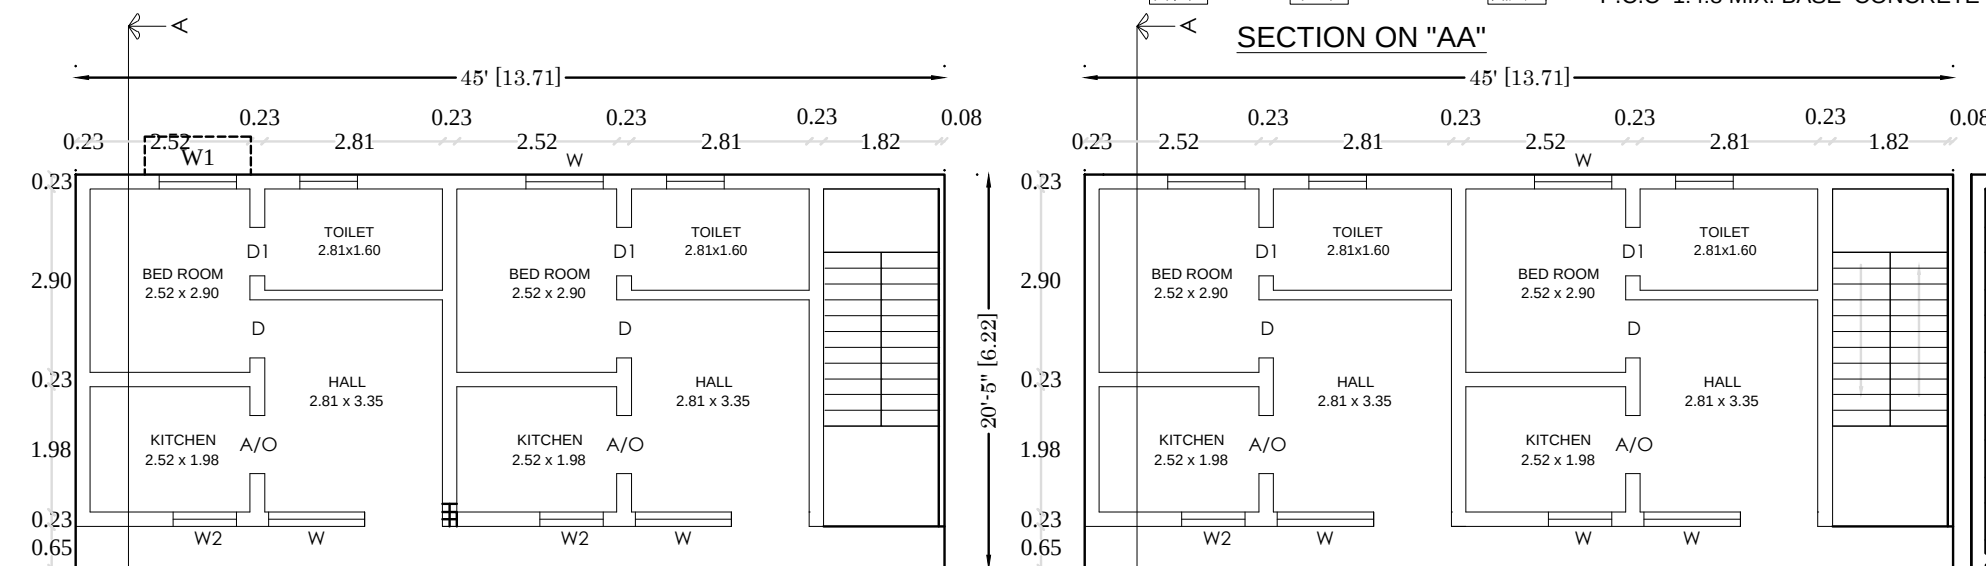
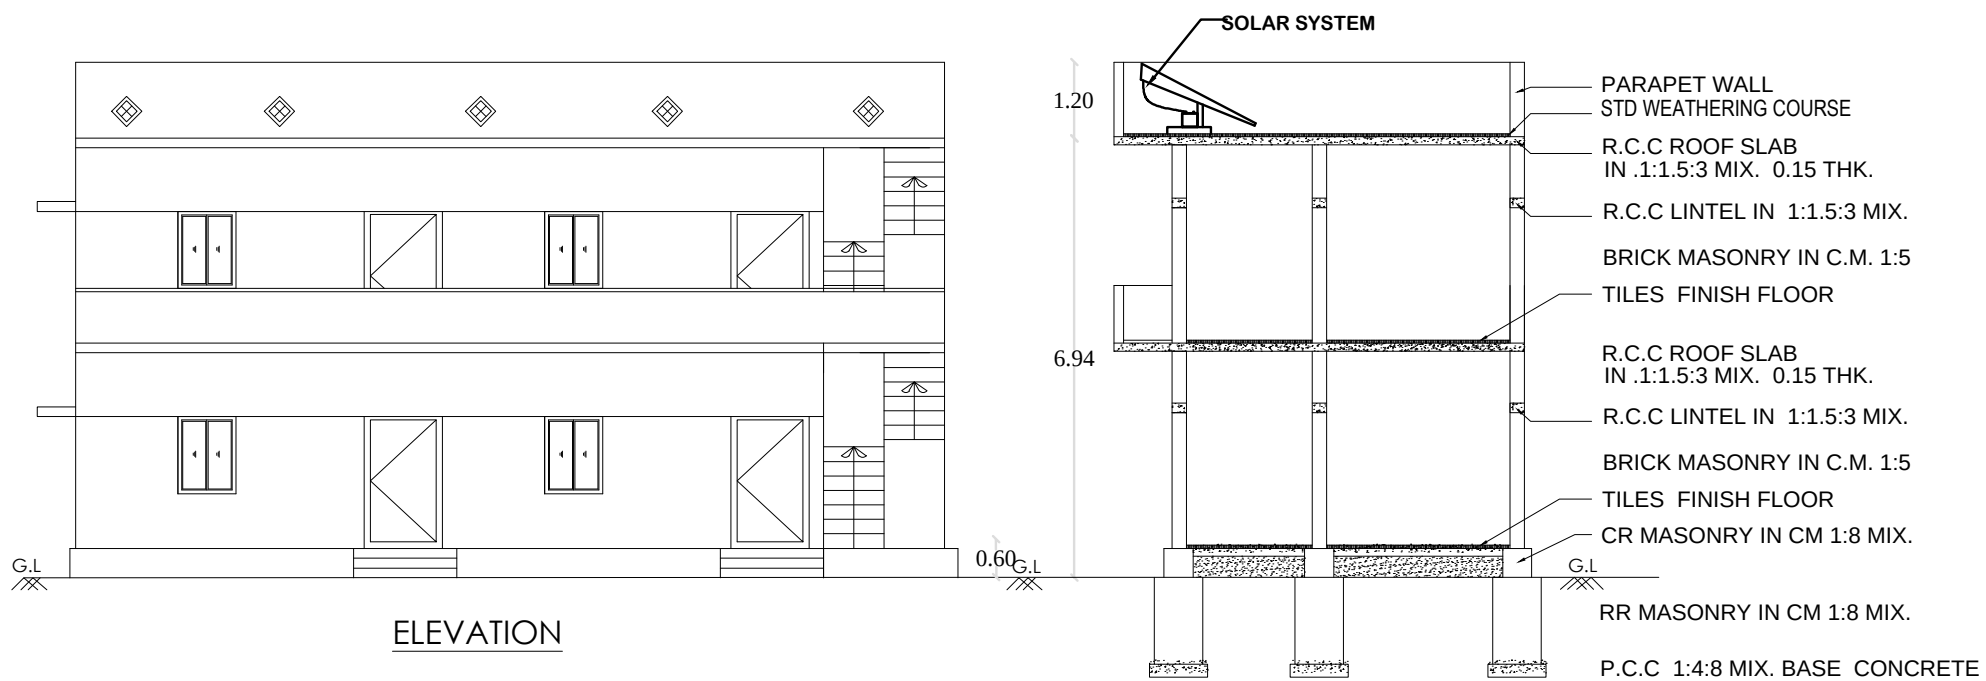


PLAN SHOWING THE PROPOSED CONSTRUCTION OF R.C.C TERRACED ROOF RESIDENTIAL BUILDING AT S.F.NO : 26/3A1A,
PATTA NO: 524, PLOT NO.20, RAJAPALAYAM VILLAGE AND PANCHAYAT, KUMARAPALAYAM UNION AND TALUK , NAMAKKAL
DISTRICT.

NAME OF THE APPLICANT:

Mrs.P.SAMPOORANAM W/o Mr.B. PATHMANAPAN.



GROUND FLOOR PLAN

SCALE-1:100

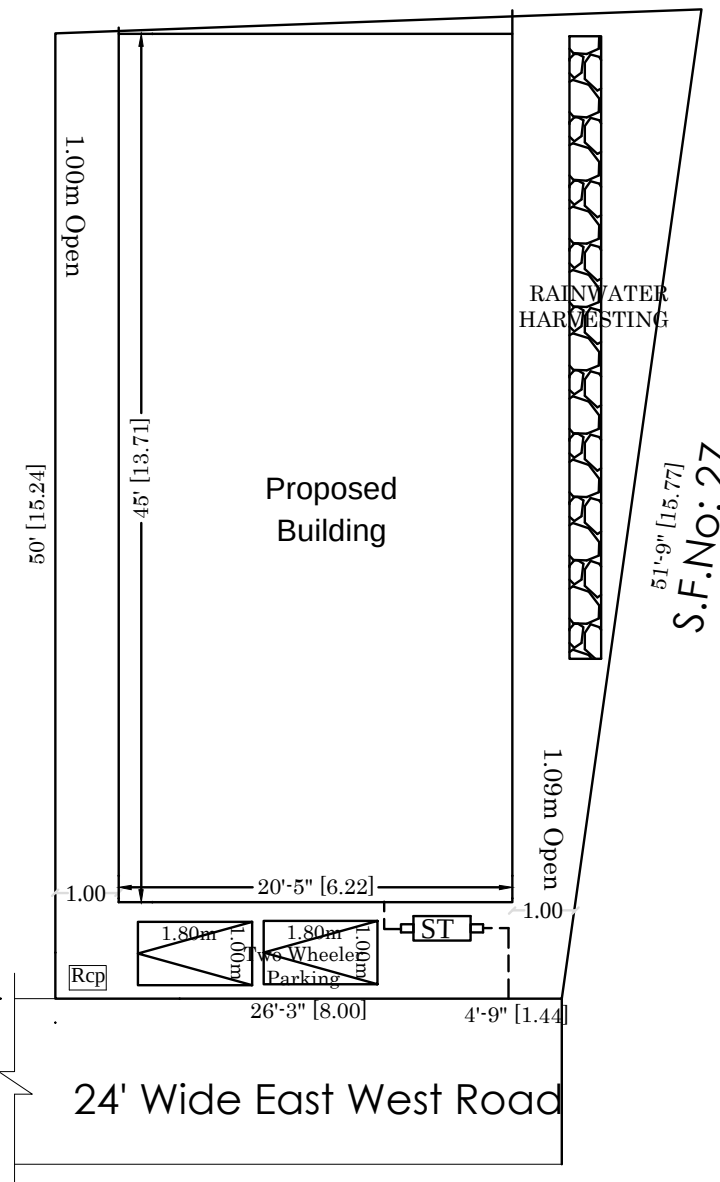
SECTION ON "AA"

FIRST FLOOR PLAN


SCALE-1:100

ROOF FLOOR PLAN

SCALE-1:100



24' Wide East West Road

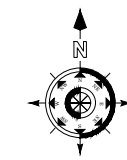

FLOOR WISE BREAKUP				
Typical Block Name	Floor Name	Total Builtup Area		Carpet Area
		Sq.ft	Sq.m	
Residential	Floor-Ground	956.25	85.25	53.64
Residential	Floor-First	956.25	85.25	53.64
Total Residential Area		1912.50	177.64	107.28

JOINERIES DETAILS

MAIN DOOR	MD	1.22x2.13	WINDOW	W	1.52x1.67
DOOR	D	1.00x2.13	WINDOW	W1	1.22x1.22
DOOR	D1	0.76x2.13	WINDOW	W2	1.00x1.67
OPEN	O	1.00x2.13	VENTILATOR	V	0.61x0.91

EF- EXHAUST FAN

PARKING DETAILS

Parking Category	Dwelling Units	Cars Required	Cars Provided	Two Wheelers	
				Required	Provided
Residential Above 75	0	0	0	1	1
Visitors Parking 10%		-	-	-	1
Total	0	0	0	1	2

LEGEND







PLR/FMB AREA	140.21
DOCUMENT AREA	140.21
SUPER IMPOSED PLOT AREA	140.21
Plot Coverage	54.00%
Floor Space Index	$= \frac{\text{Total FSI Area}}{\text{Super Imposed Plot Area}}$ $= \frac{76.28}{140.21} = 0.54 < 2.00$

REFERENCE:

- SITE BOUNDARY SHOWN IN GREEN ☐
- PROPOSED CONSTRUCTION SHOWN IN RED ☐
- EXISTING ROAD SHOWN IN YELLOW ☐
- SCALE 1:100**

NOTE:

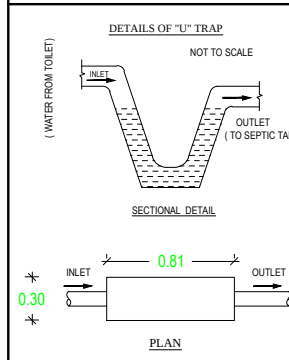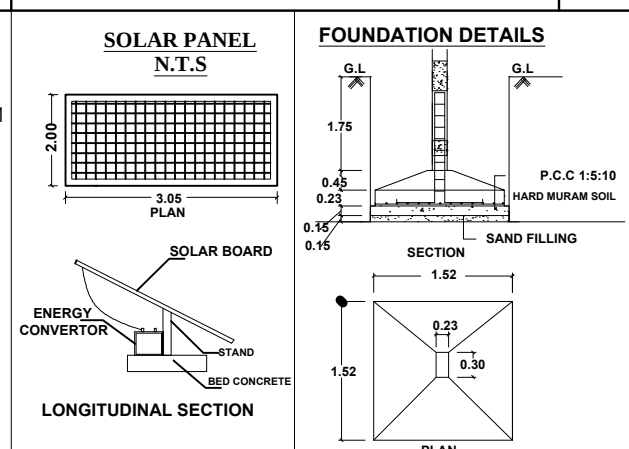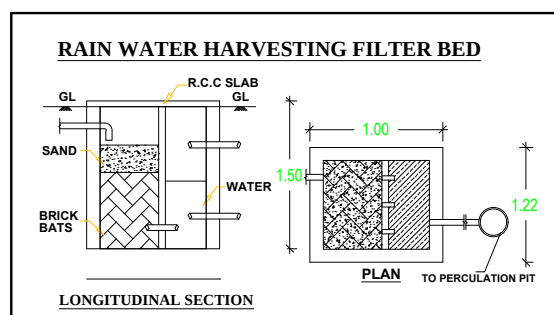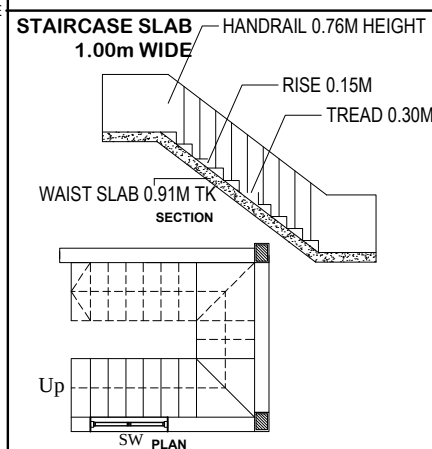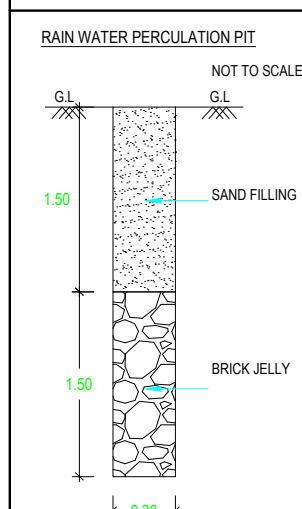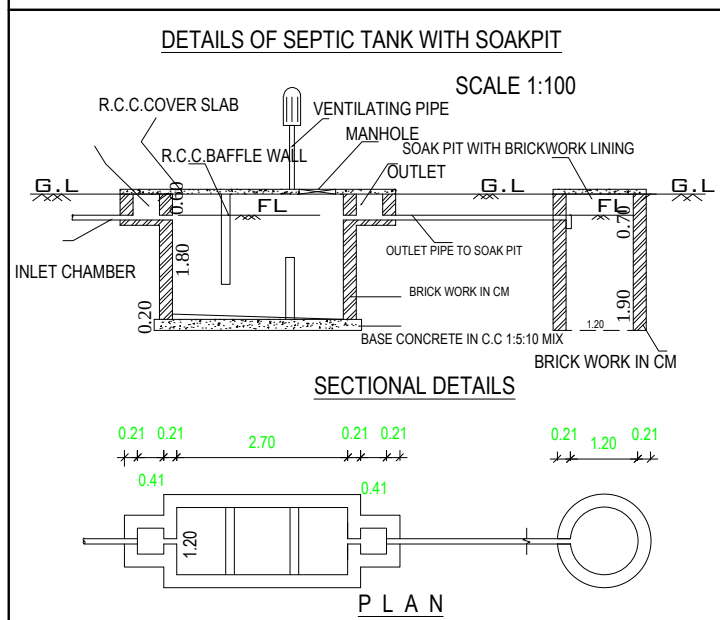- All the Dimension are in Meter
- SCALE 1:100
- All Sunshade Projections will be less than nor equal to 0.60m
- Mechanical Ventilation Will be Provided whenever required.

**OFFICE USE:**