

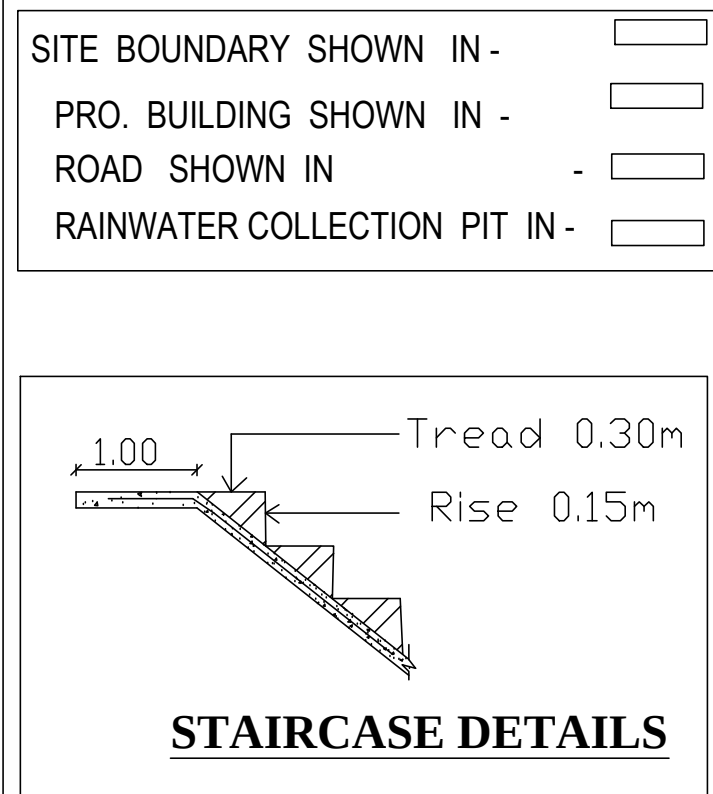
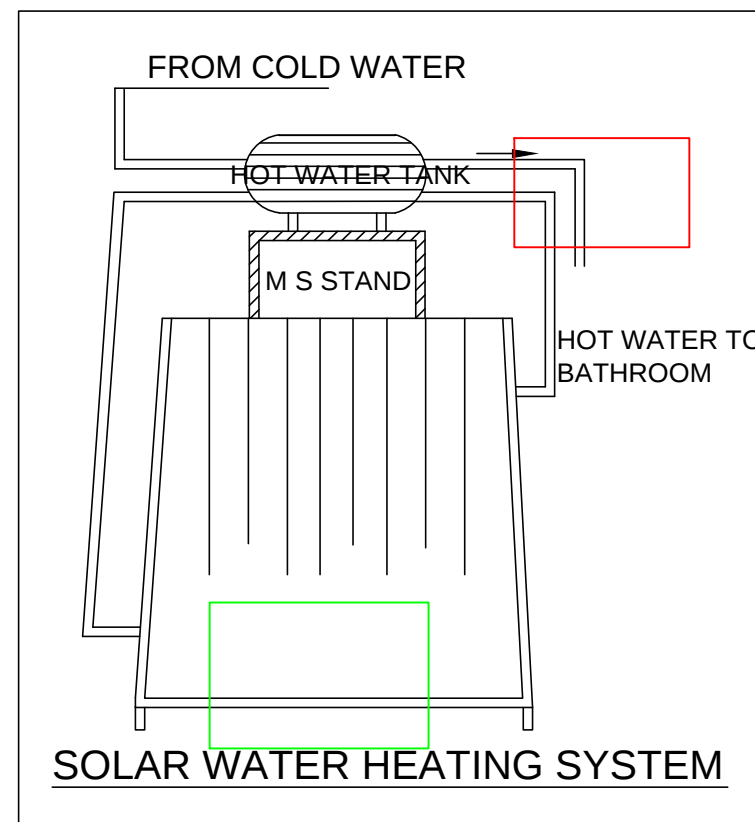
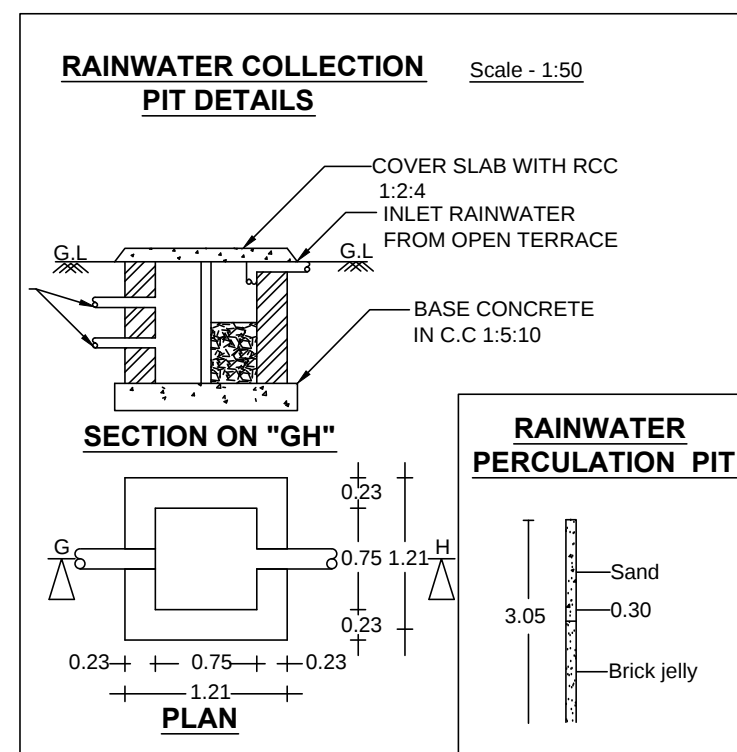
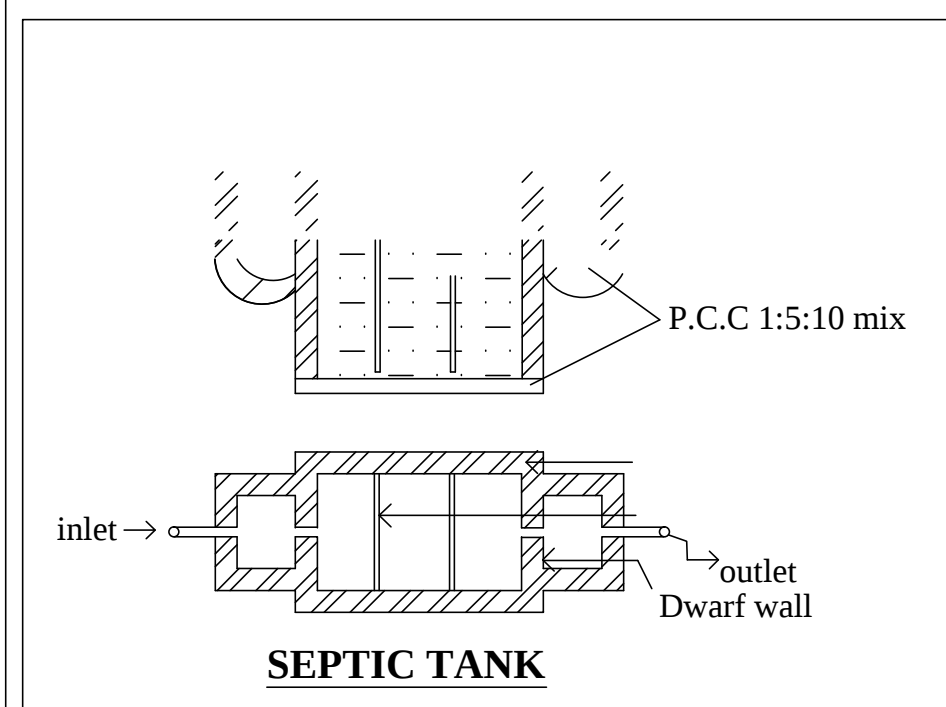
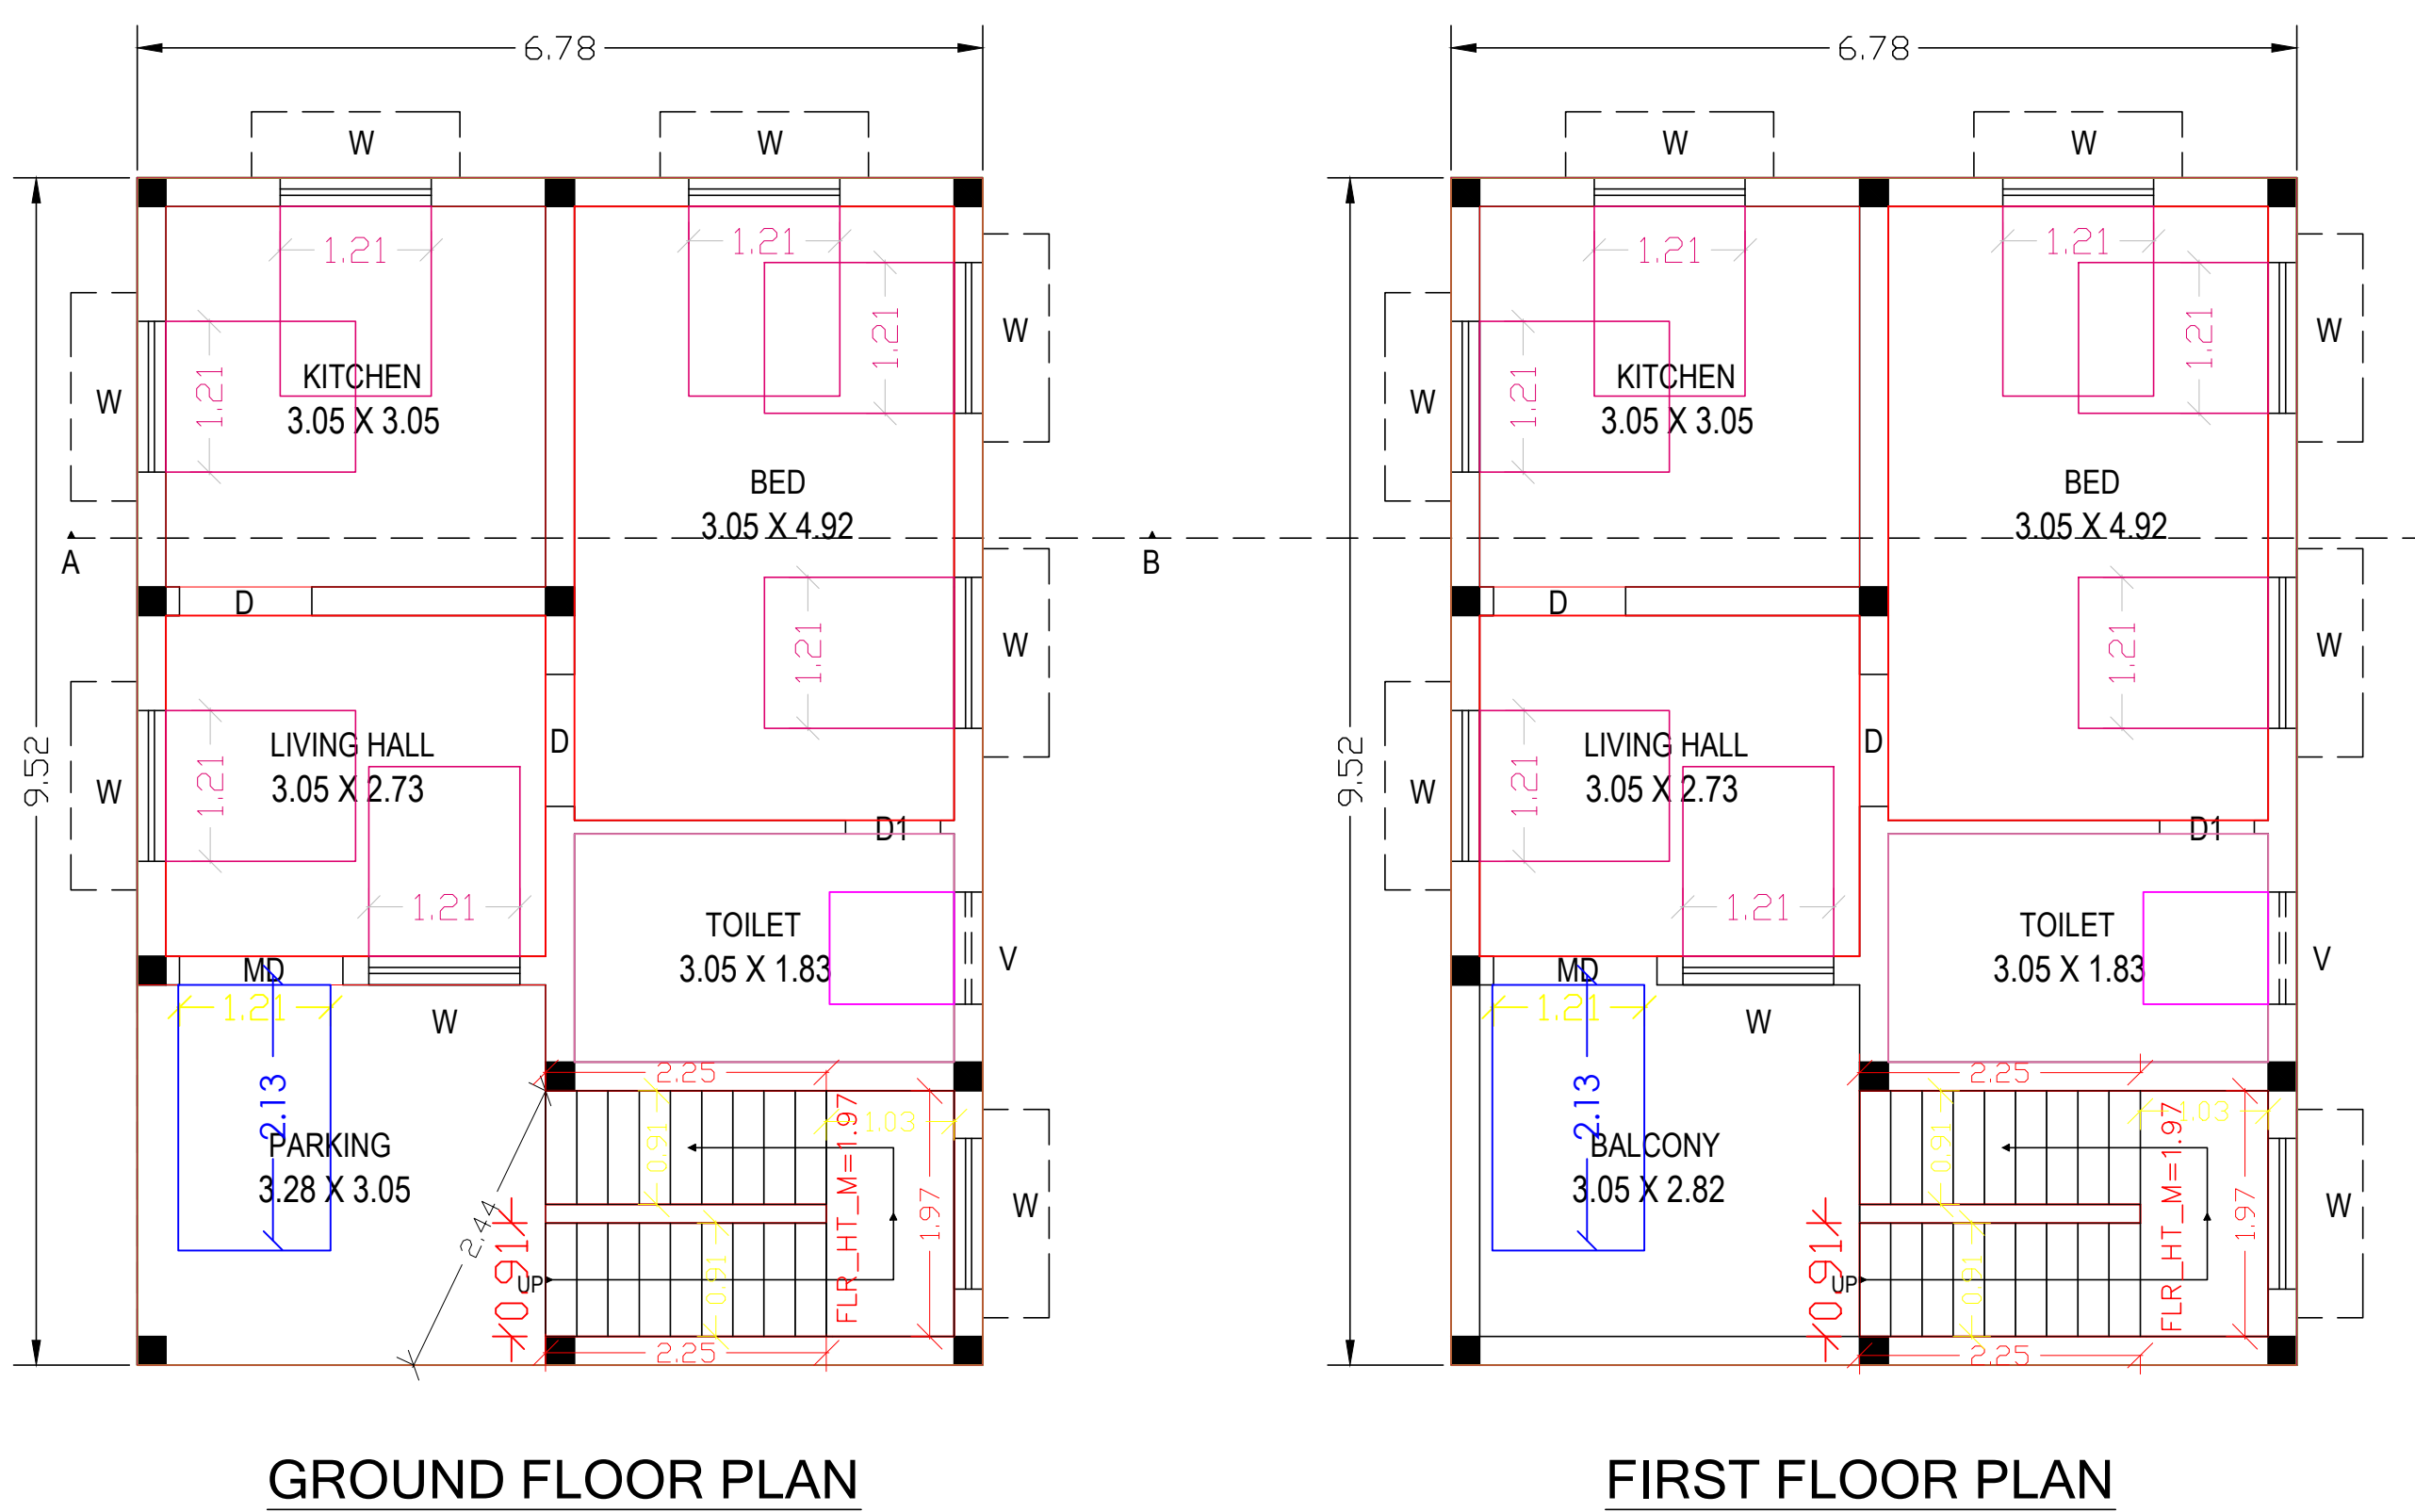


THE PLAN SHOWING THE PROPOSED CONSTRUCTION OF R.C.C ROOF GROUND & FIRST FLOOR RESIDENTIAL BUILDING IN OLD S.F. NO: 404/2 A, NEW S.F. NO: 404/2A38, AT ARUNTHATHIYAR COLONY, SILUVAMPATTI VILLAGE & PANCHAYAT LIMIT, NAMAKKAL UNION, NAMAKKAL TALUK & DISTRICT .


Name Of The Applicant : MrA.Chidambaram
S/o Mr.Ammasai

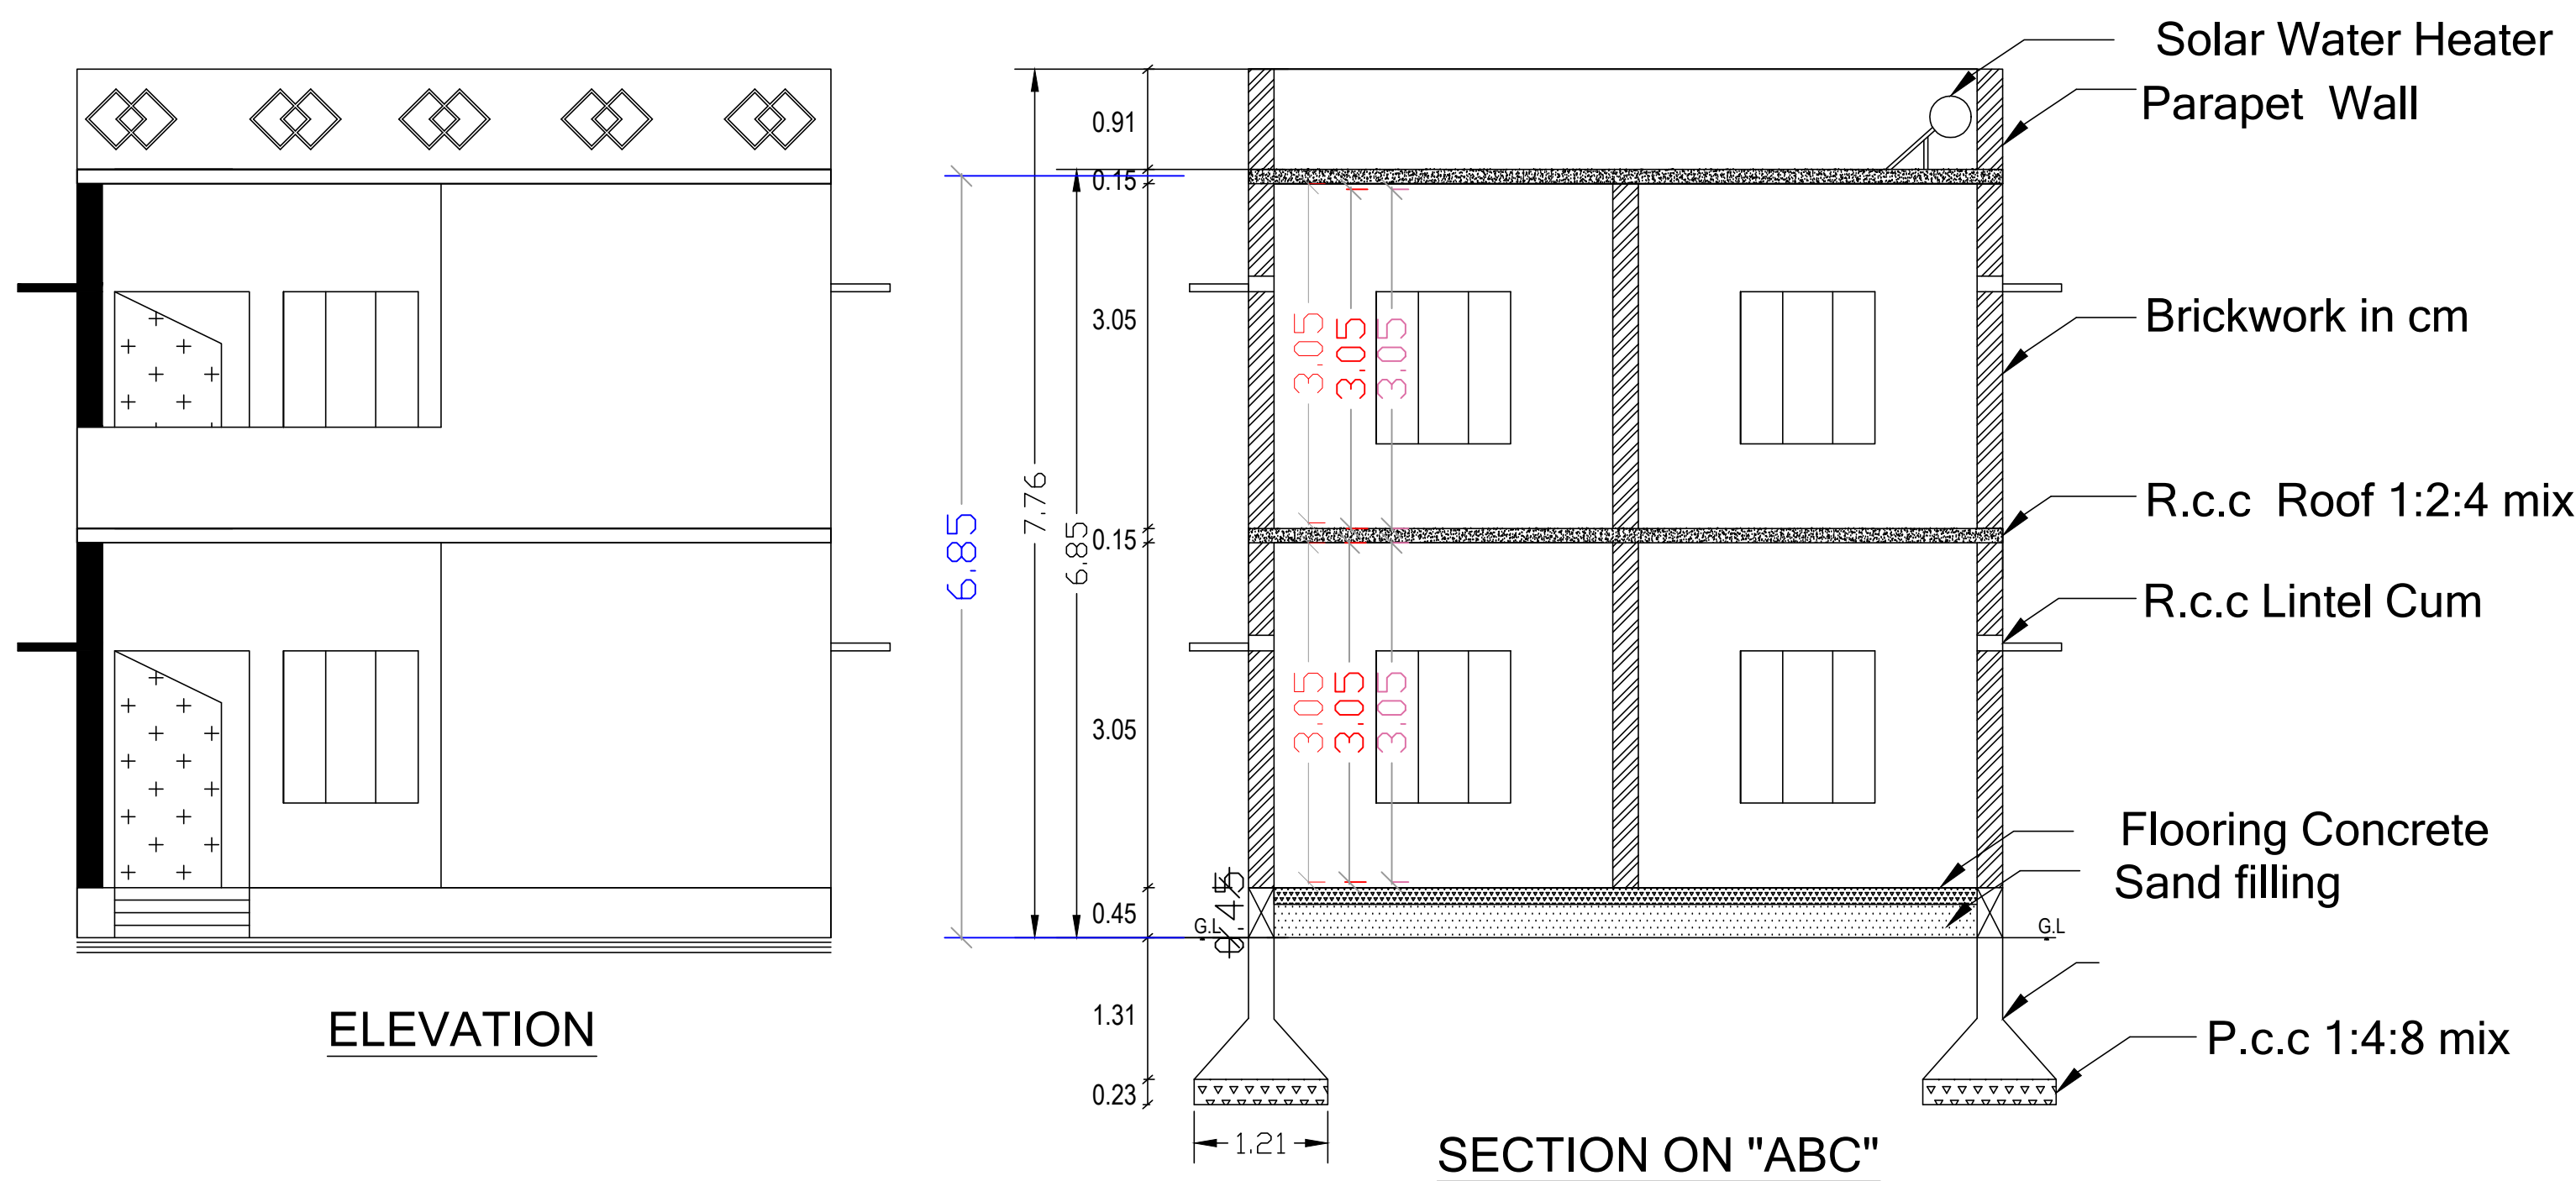

SITE BOUNDARY SHOWN IN - ☐
PRO. BUILDING SHOWN IN - ☐
ROAD SHOWN IN ☐
RAINWATER COLLECTION PIT IN - ☐

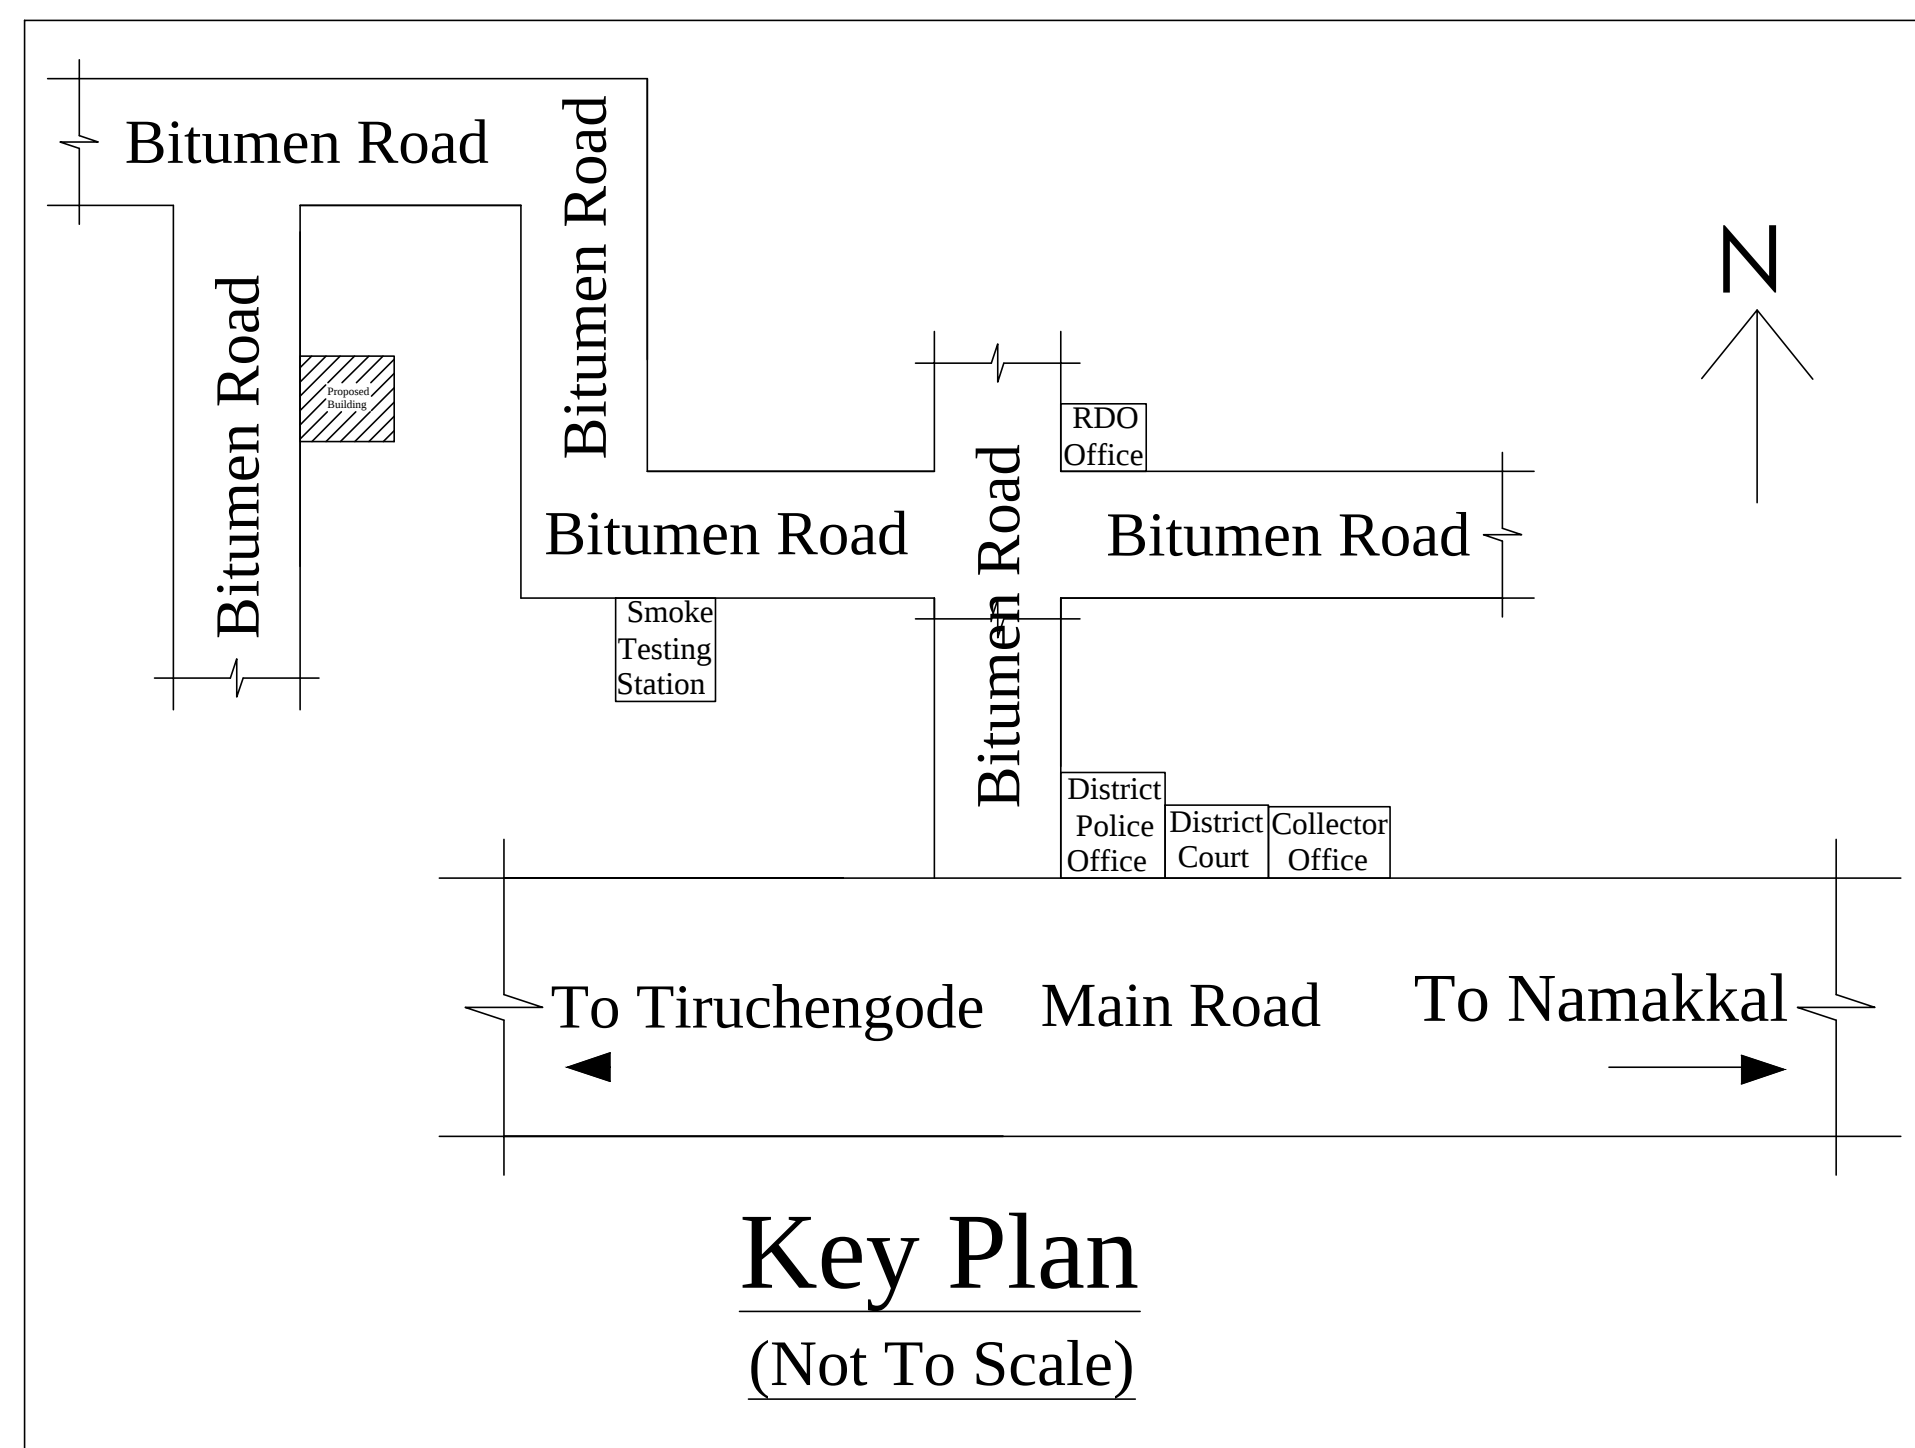


S.F.NO:404/2A37

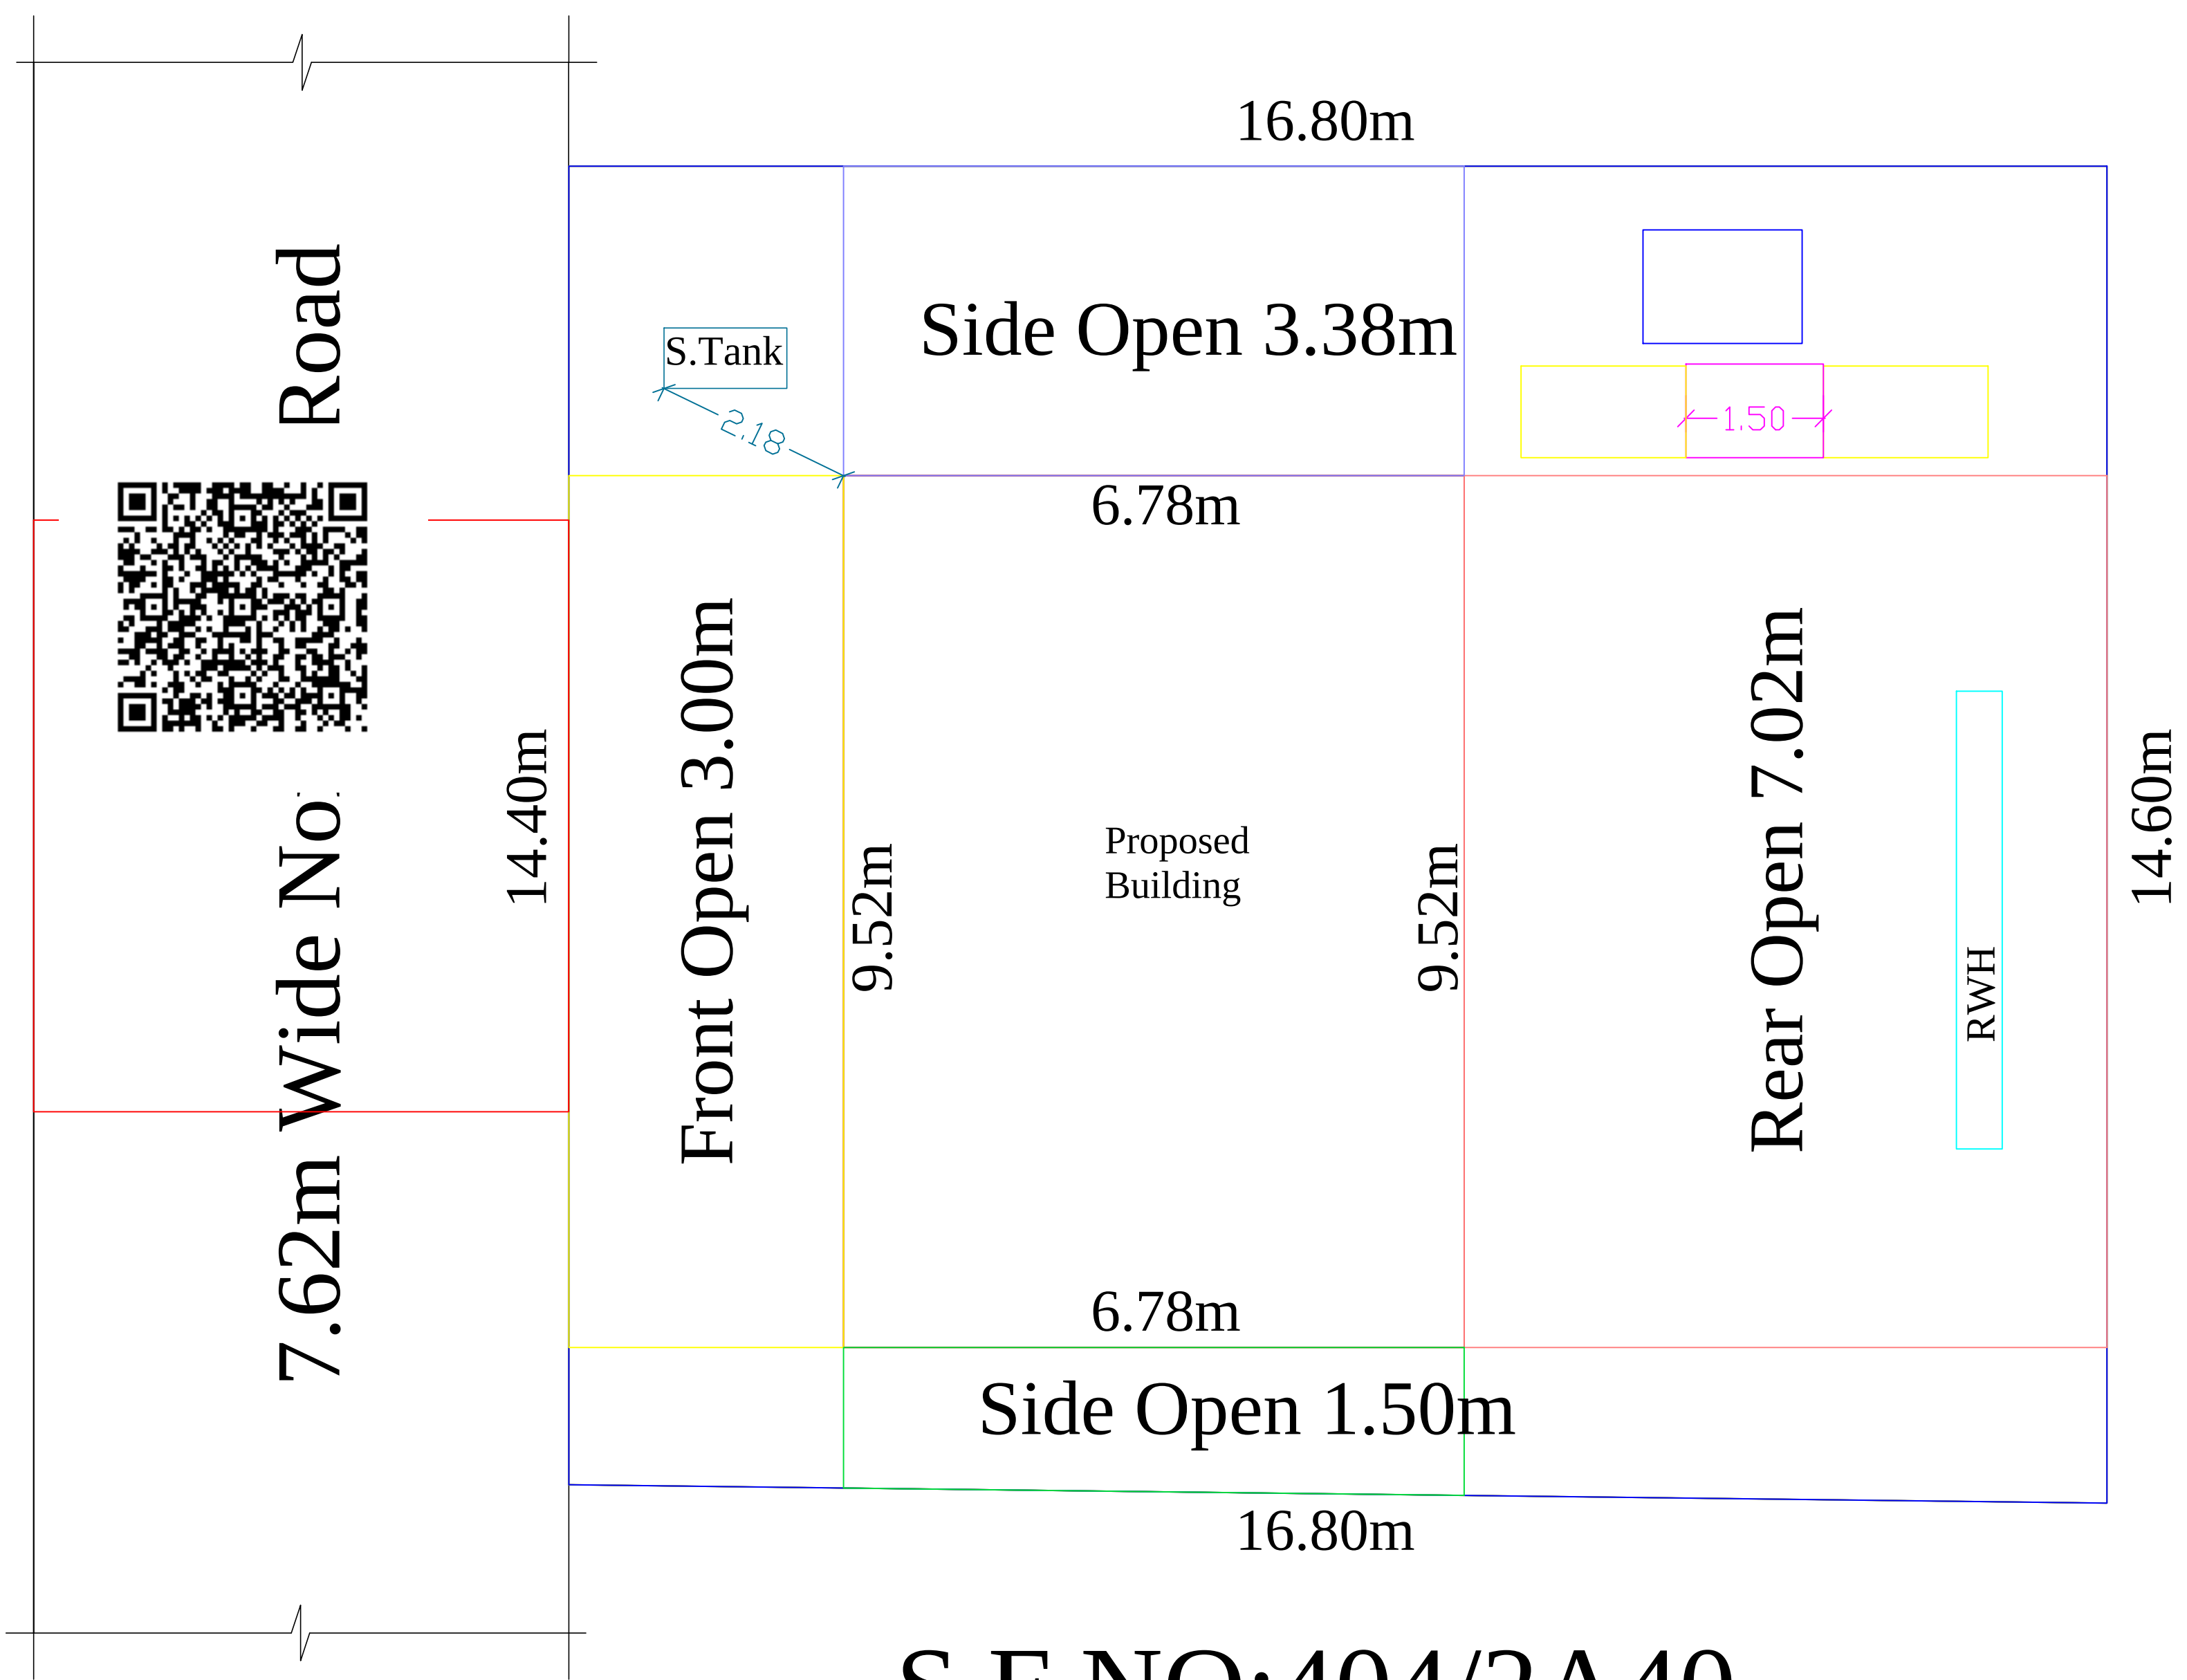

S.F.NO:404/2A40

SITE PLAN (SCALE 1:100)

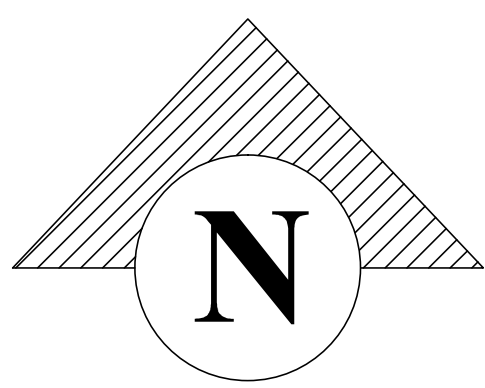

OFFICE USE:-

AREA DETAILS		
	SQ.F	SQ.M
AREA OF THE DOCUMENT	2616.29	243.06
TOTAL AREA	2616.29	243.06

PROPOSED AREA		
GROUND FLOOR	694.70	64.54
FIRST FLOOR	694.70	64.54
TOTAL AREA	1389.40	129.08

CARPET AREA		
GROUND FLOOR	588.36	54.66
FIRST FLOOR	573.29	53.26
TOTAL AREA	1161.65	107.92
OPEN AREA -	1921.59	178.52
PLOT COVERAGE	26.55%	
FLOOR SPACE INDEX	0.53%	

JOINERY DETAILS		
DESCRIPTION	Ft	M
MD - MAIN DOOR	4'0" x 7'0"	1.22 x 2.13
D - DOOR	3'6" x 7'0"	1.06 x 2.13
D1 - DOOR	2'6" x 7'0"	0.76 x 2.13
W - WINDOW	4'0" x 4'6"	1.22 x 1.37
V - VENTILATOR	3'0" x 2'0"	0.91 x 0.60

ALL DIMENSIONS ARE IN "METRE & FEET"

SCALE - 1: 100 1C.M = 1M

APPLICANT:-

ENGINEER:-