


PLAN SHOWING THE PROPOSED CONSTRUCTION OF GROUND FLOOR RCC ROOF BUILDING FOR RESIDENTIAL PURPOSE IN R.S.F.NO: 432/2A1A,  
PLOT No: 83,84, AT TAMIL NAGAR, THATTANKUTTAI, KOMARAPALAYAM AMANI VILLAGE, THATTANKUTTAI PANCHAYAT, PALLIPALAYAM PANCHAYAT  
UNION, KOMARAPALAYAM TALUK AND NAMAKKAL DISTRICT.

APPLICANTS: 1.S.THANGARAJ, S/O. SUBRAMANI.


2. S.BHARANI MURUGAN, S/O. SUBRAMANI.





PLAN IN  
PLOT\_A  
AS\_PER  
SINGLE  
CRZ=NI  
SECUR  
WHETH  
DISTRIC  
TALUK=  
JURISDICTION\_TYPE=VILLAGE PANCHAYAT  
SURVEY\_NO= 432/2A1A  
PATTA\_NO=10007  
ACCESS\_WIDTH\_M=6.09  
ROAD\_WIDTH=6.09  
ROAD\_LENGTH=300.00  
AVG\_PLOT\_WIDTH=12.19  
AVG\_PLOT\_DEPTH= 13.72  
LAND\_USE\_ZONE =INDIVIDUAL RESIDENCE  
RWH\_DECLARED=YES  
BUILDING\_NEAR\_TO\_RIVER=NO  
AREA\_TYPE=OTHERS  
BUILDING\_NEAR\_MONUMENT=NO  
BUILDING\_NEAR\_GOV'T\_BLDG=NO  
NOC\_FOR\_CONSTRUCTION\_NEAR\_MONUMENT=NO  
NOC\_FIRE\_DEPT=NO  
OSR\_APPLICABLE=NO  
OSR\_SURRENDER=NO  
OSR\_SURRE\_BUYBACK\_RETAIN=BUYBACK  
PREMIUM\_FSI\_REQUIRED=NO  
IS\_APPROVED\_LAYOUT=YES  
IS\_SWIMMING\_POOL\_EXISTS=NO  
IF\_HERITAGE\_TOWN\_LESSTHAN\_1KM\_RADIUS=NO  
FMB\_OR\_PLR = 167.25  
AS\_AT\_SITE = 167.25

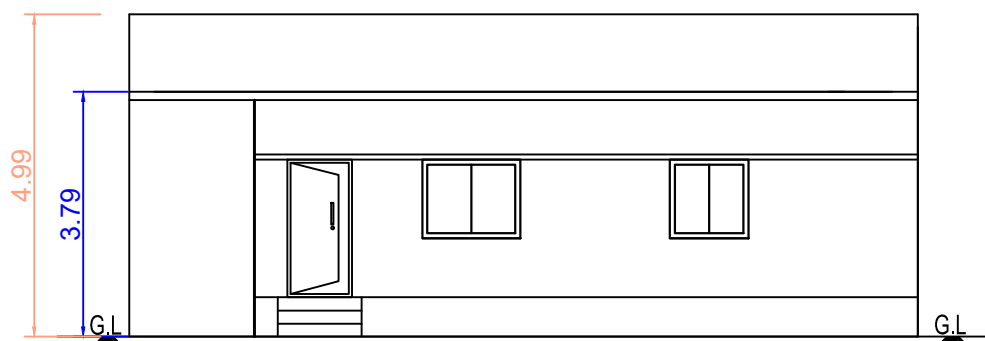


ELEVATION

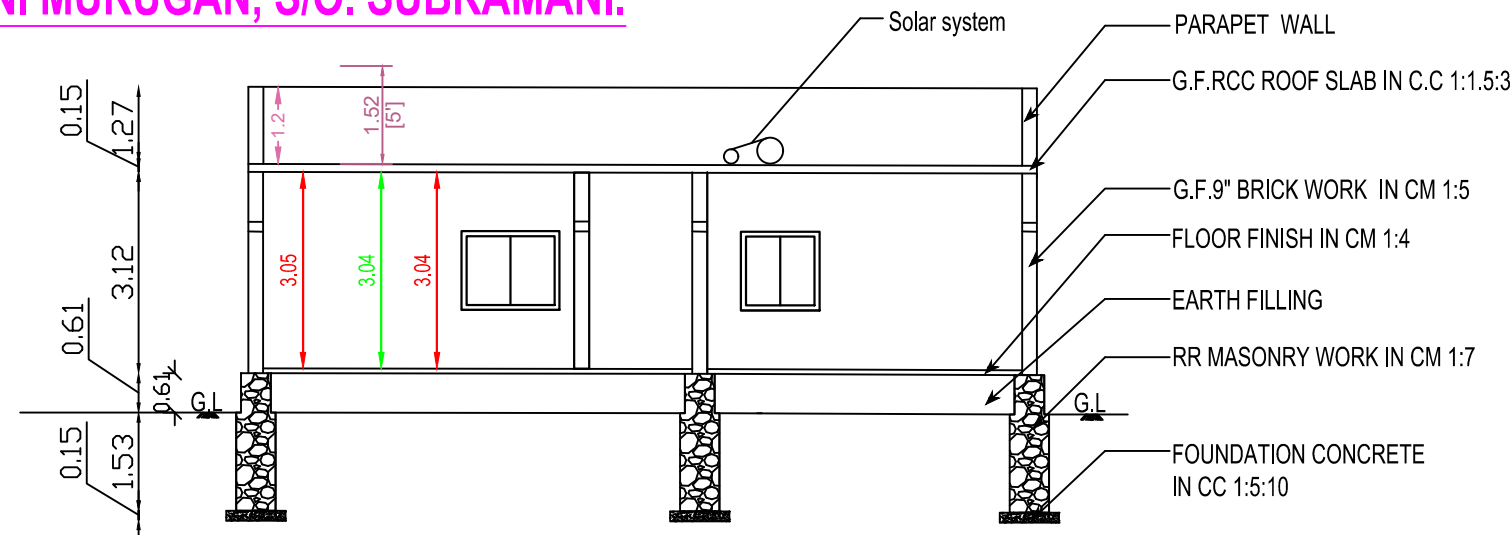

SECTION-AA

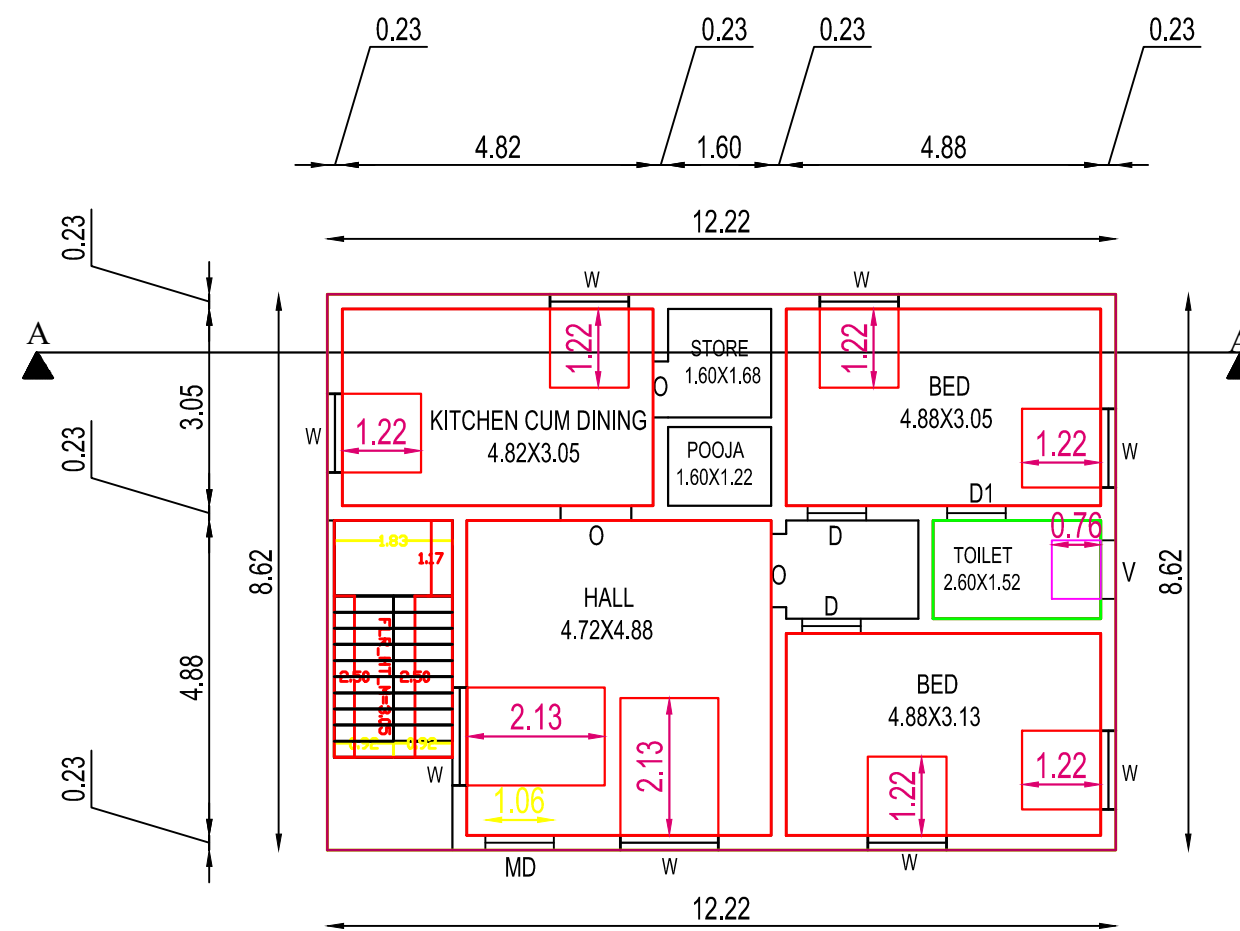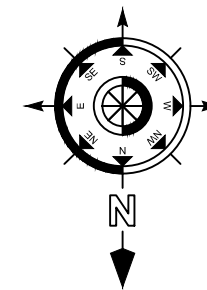


GROUND FLOOR PLAN  
(Scale 1:100)

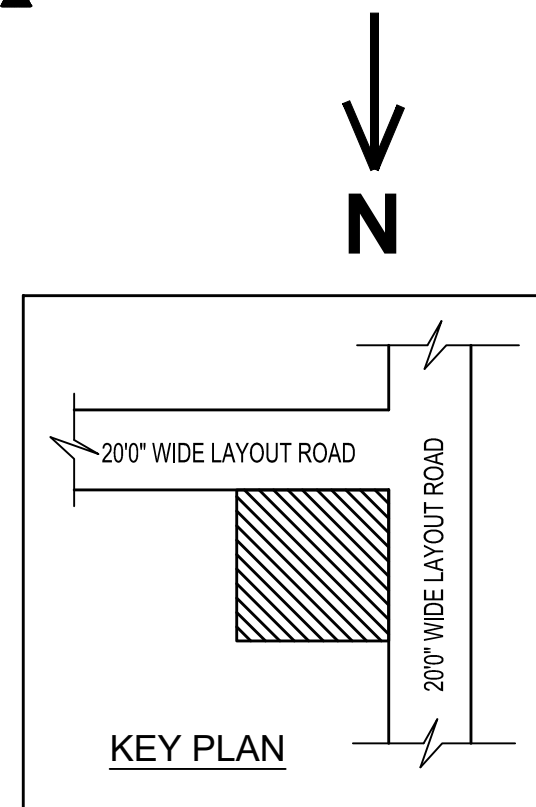

KEY PLAN

PLOT NO:82

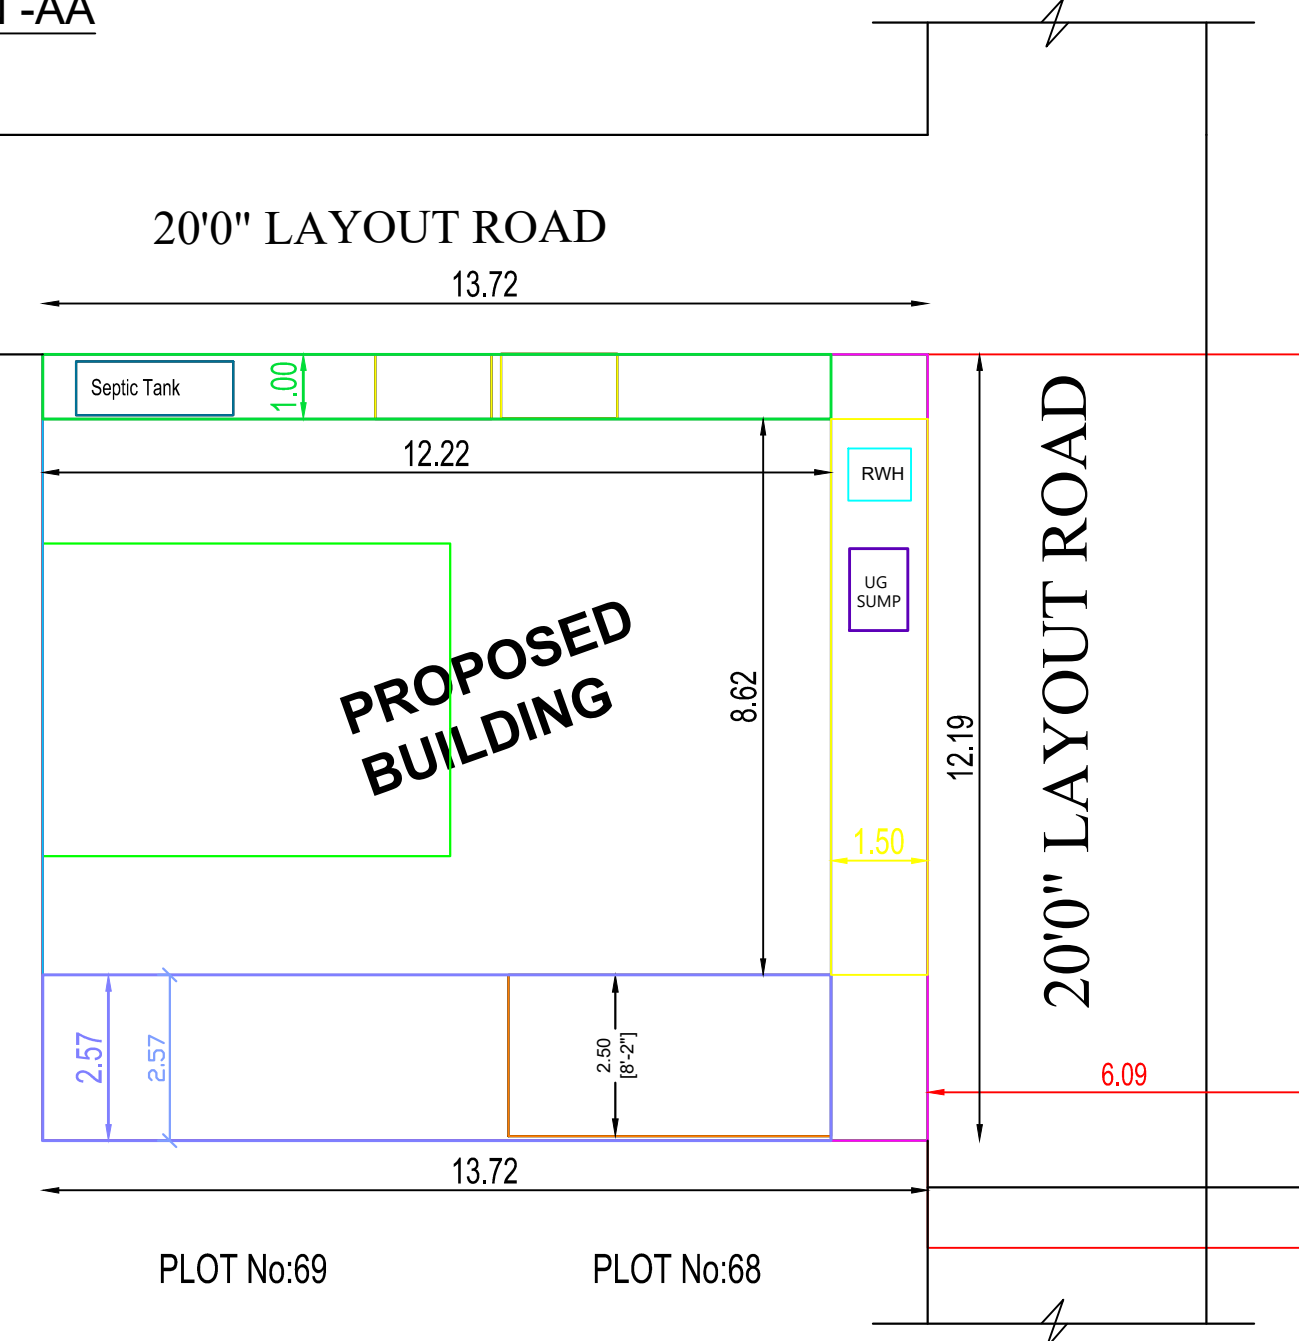

SITE PLAN  
(Scale 1:100)

INDEX: SITE BOUNDARY - ☐  
PROPOSED BUILDING - ☐

| AREA DETAILS                                          |             | SQ.FT       | SQ.MT                |             |             |
|-------------------------------------------------------|-------------|-------------|----------------------|-------------|-------------|
| APPLICANT SITE AREA AS ON DOCUMENT                    |             | 1800.00     | 167.29               |             |             |
| APPLICANT SITE AREA AS ON FMB PATTA                   |             | 1800.00     | 167.29               |             |             |
| APPLICANT SITE AREA AS ON SUPER IMPOSED PLOT BOUNDARY |             | 1800.00     | 167.29               |             |             |
| PLINTH AREA OF PROPOSED RCC ROOF BUILDING IN G.F.     |             | 1133.41     | 105.33               |             |             |
| TOTAL CARPET AREA IN G.F.                             |             | 822.97      | 76.48                |             |             |
| OPEN SPACE AREA                                       |             | 666.59      | 61.95                |             |             |
| PRO. SEPTIC TANK & SOAK PIT - EACH                    | 1 NO        |             |                      |             |             |
| PRO. STAIR CASE                                       | 1 NO        |             |                      |             |             |
| PRO. RAIN WATER HARVESTING SUMP                       | 1 NO        |             |                      |             |             |
| JOINERY DETAILS                                       |             | FEET        | METRE                |             |             |
| D - DOOR                                              | 4'0" X 7'0" | 1.22 X 2.13 | V - VENTILATOR       | 2'6" X 4'0" | 0.76 X 1.22 |
| D1 - DOOR                                             | 2'6" X 7'0" | 0.76 X 2.13 | V1 - VENTILATOR      | 2'6" X 2'6" | 0.76 X 0.76 |
| W - WINDOW                                            | 4'0" X 4'0" | 1.22 X 1.22 | RS - ROLLING SHUTTER | 8'0" X 7'0" | 2.43 X 2.13 |

Er.S.Naveen, DCE.,



SRI ANGALAPARAMESWARI  
CONSTRUCTION

ENGINEER & CONTRACTOR

OFFICE: 5/4, SADAYAMPALAYAM, CHITHODE,  
ERODE-638 102 (TAMIL NADU)

naveenkumarsiva1111@gmail.com Pho: +91-6379811639

| APPLICANT | ENGINEER |
|-----------|----------|
|           |          |

