
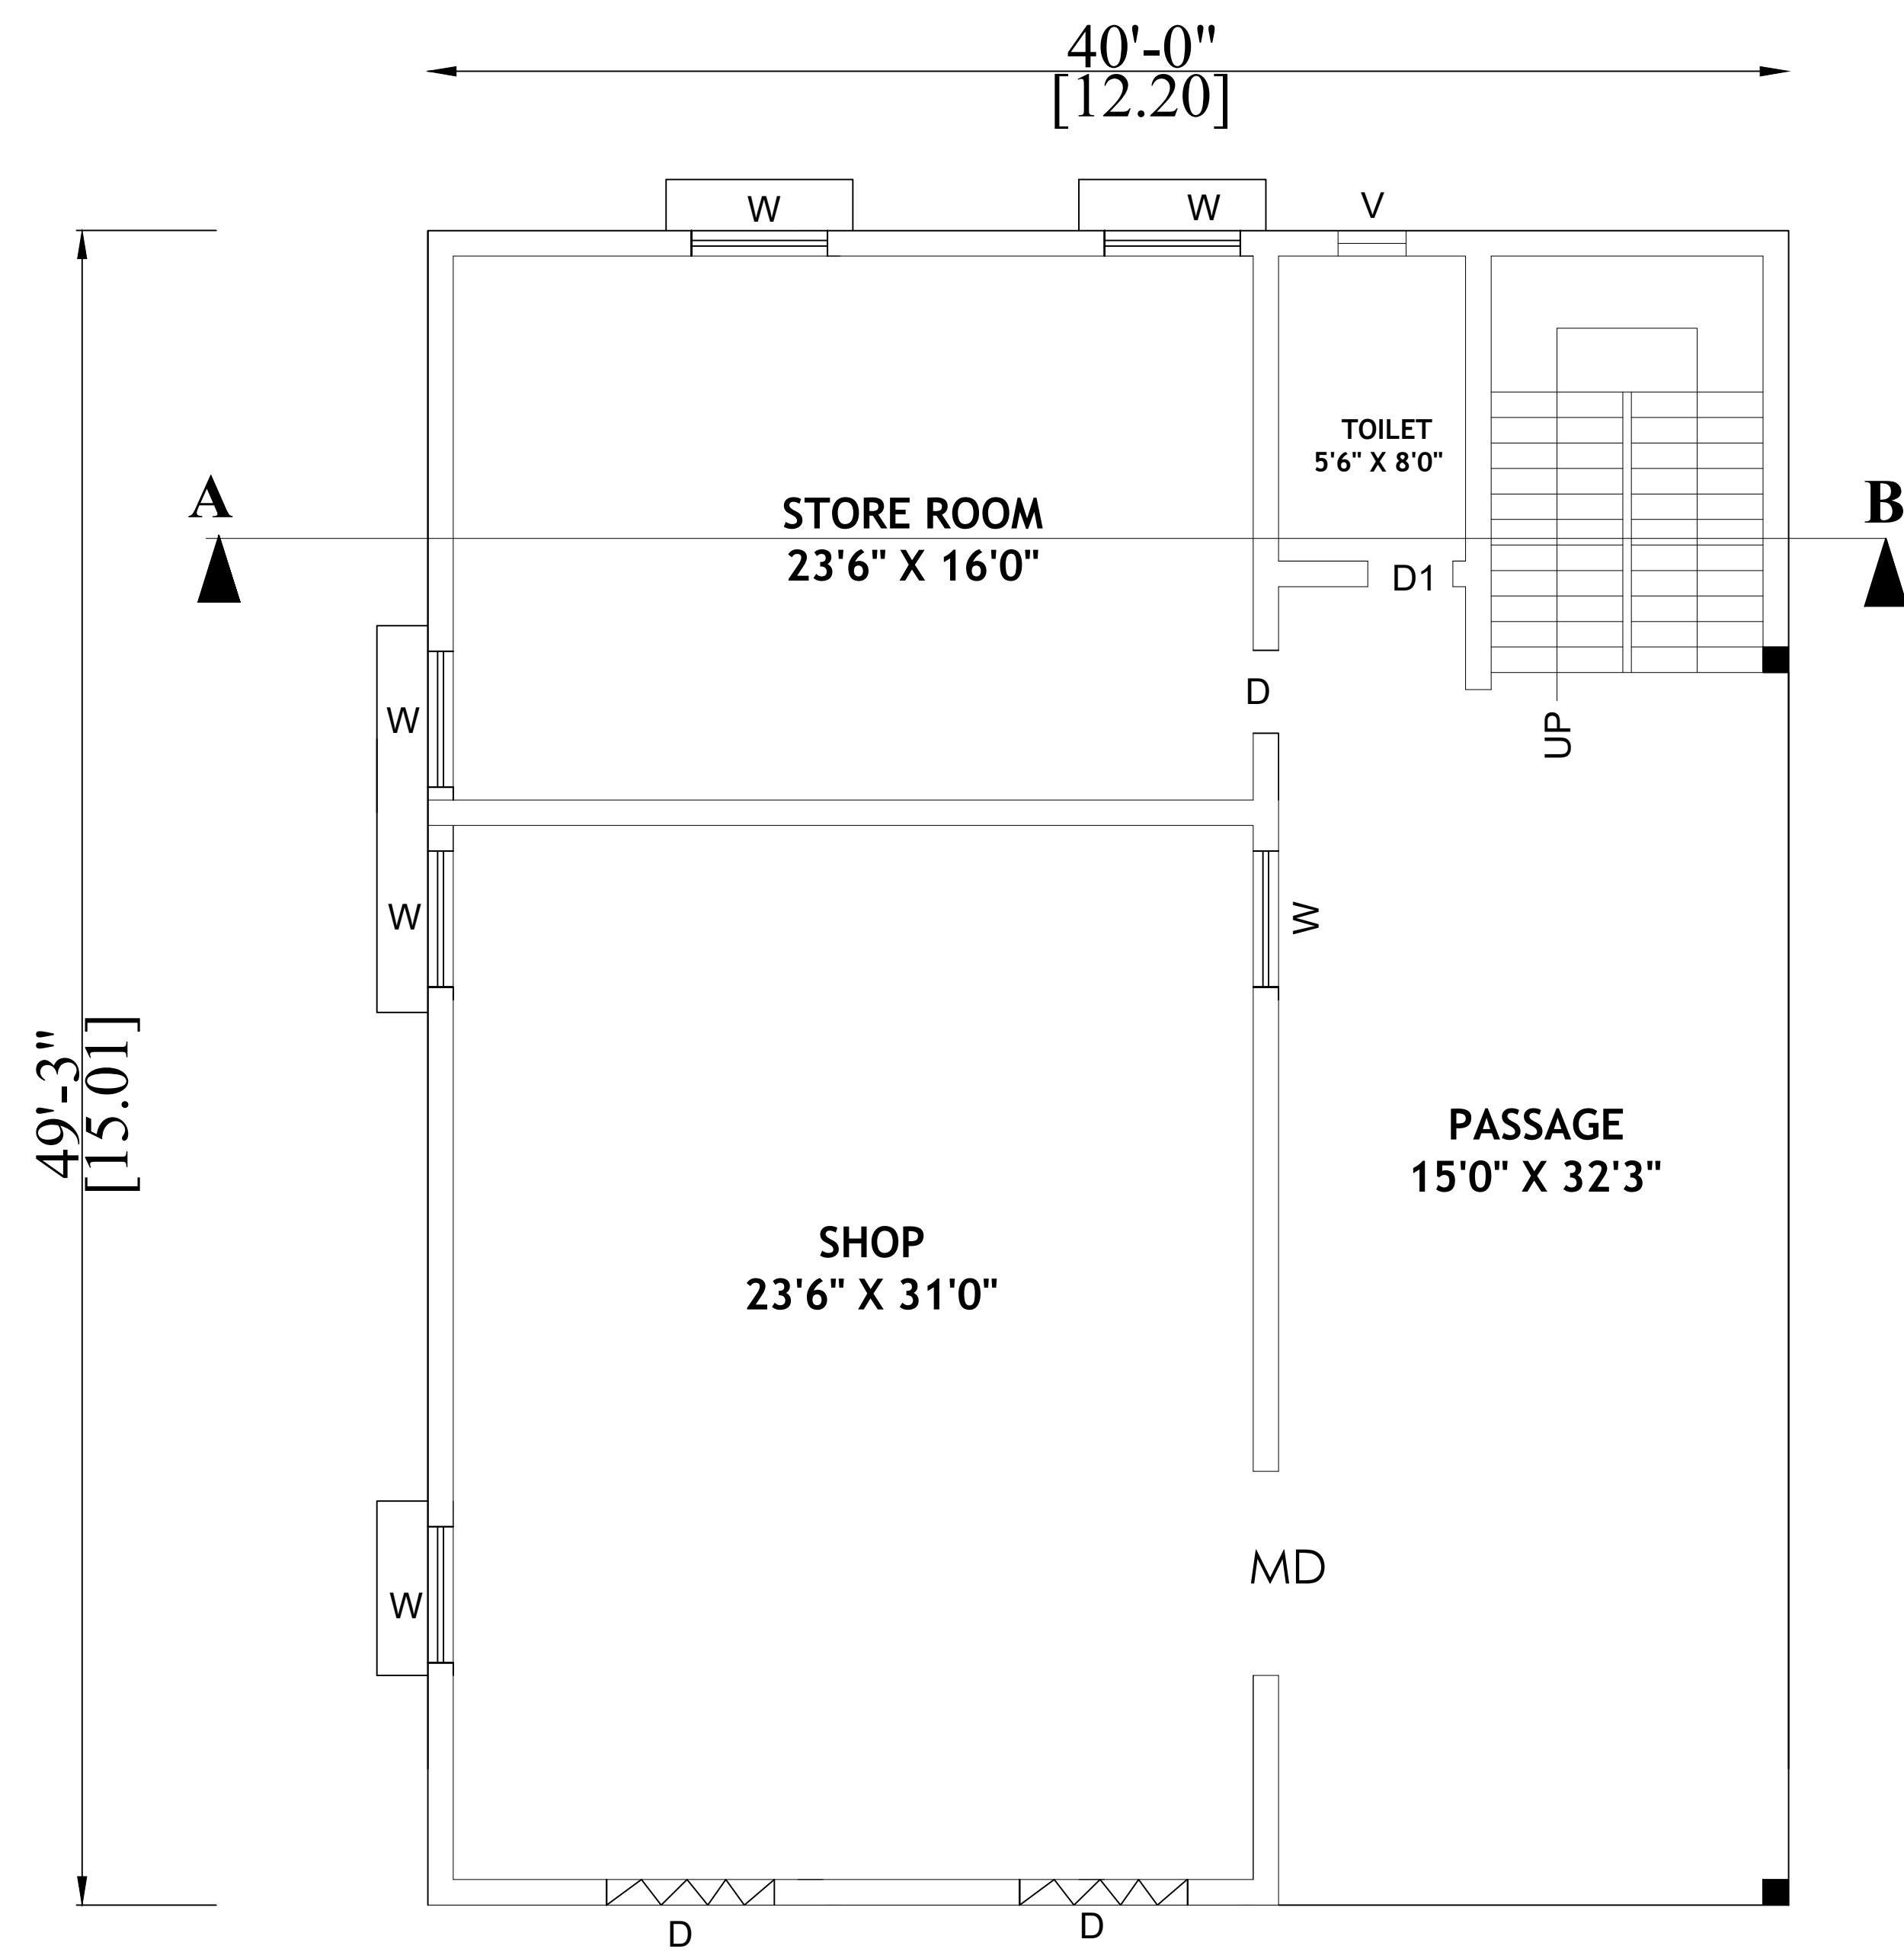



PLAN SHOWING THE PROPOSED CONSTRUCTION OF R.C.C TERRACED ROOF COMMERCIAL GROUND FLOOR BUILDING IN OLD SURVEY NO:64A/3A3, NEW SURVEY NO:64A/3A3B, PLOT NO : 4, PATTA NO : 3161, SRI LAKSHMI NAGAR , RASIPALAYAM VILLAGE & PANCHAYAT, MOHANUR –TALUK, NAMAKKAL – DISTRICT.

NAME OF THE APPLICANT : Mr.S.SUBRAMANIAN S/O Mr.SELLAPPAN.

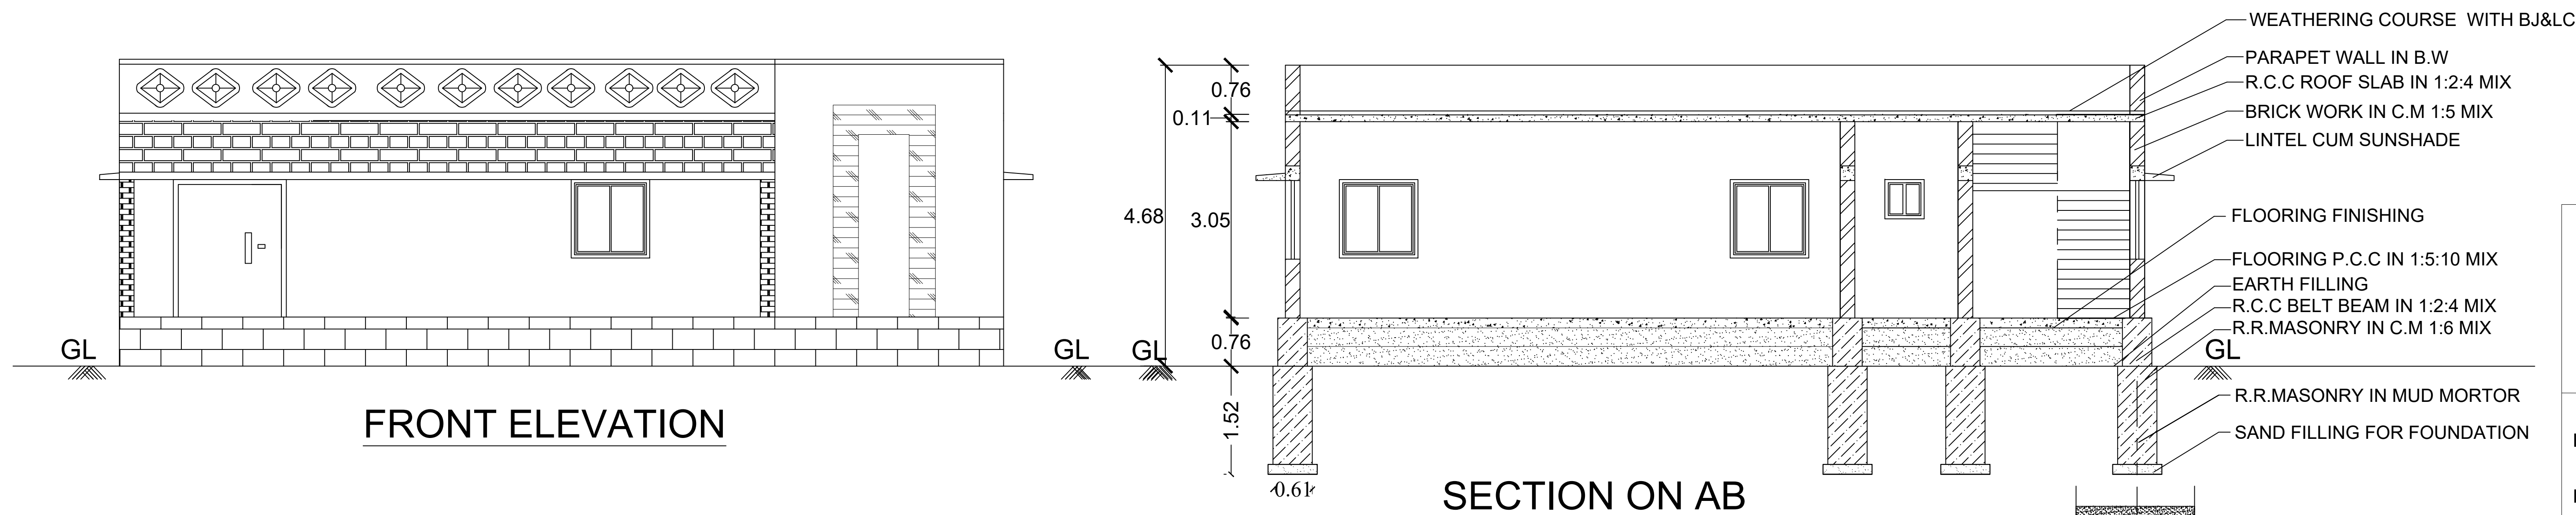


GROUND FLOOR PLAN


STAIR CASE DETAILS:

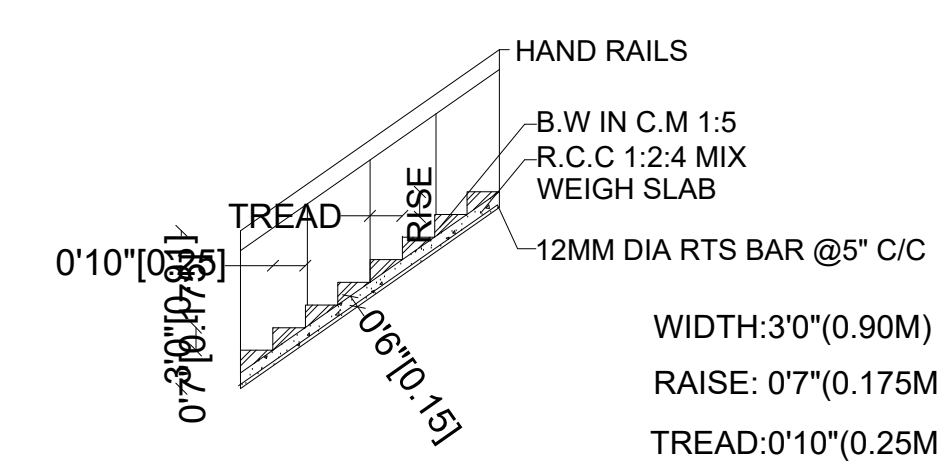

RAIN WATER HARVESTING:

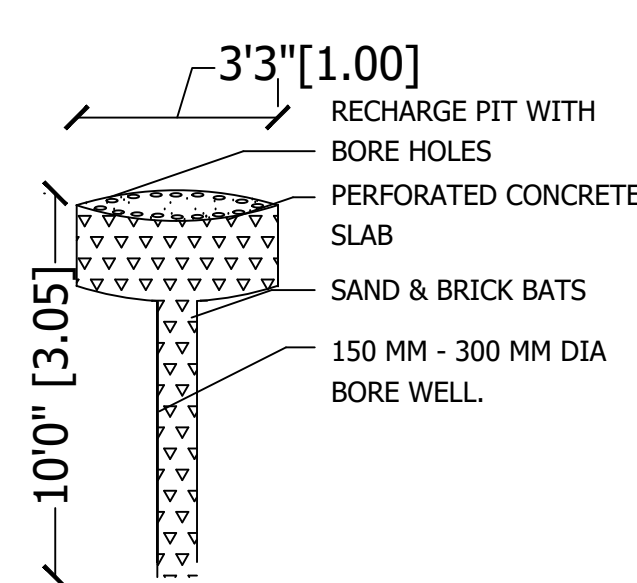


SEPTIC TANK:

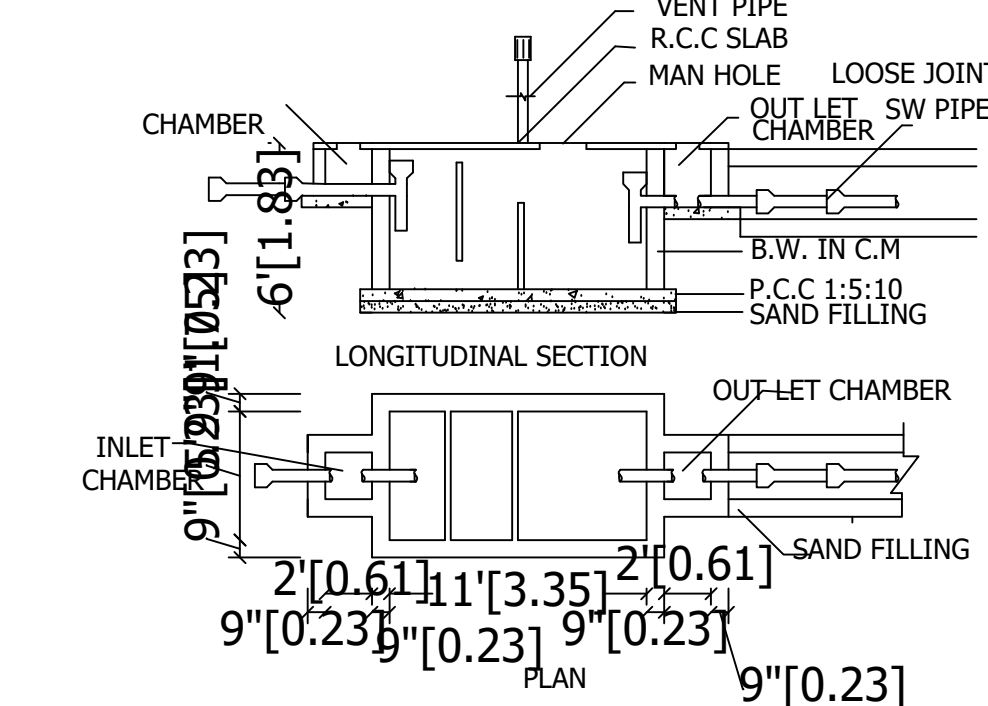

SITE PLAN

SCALE 1:400

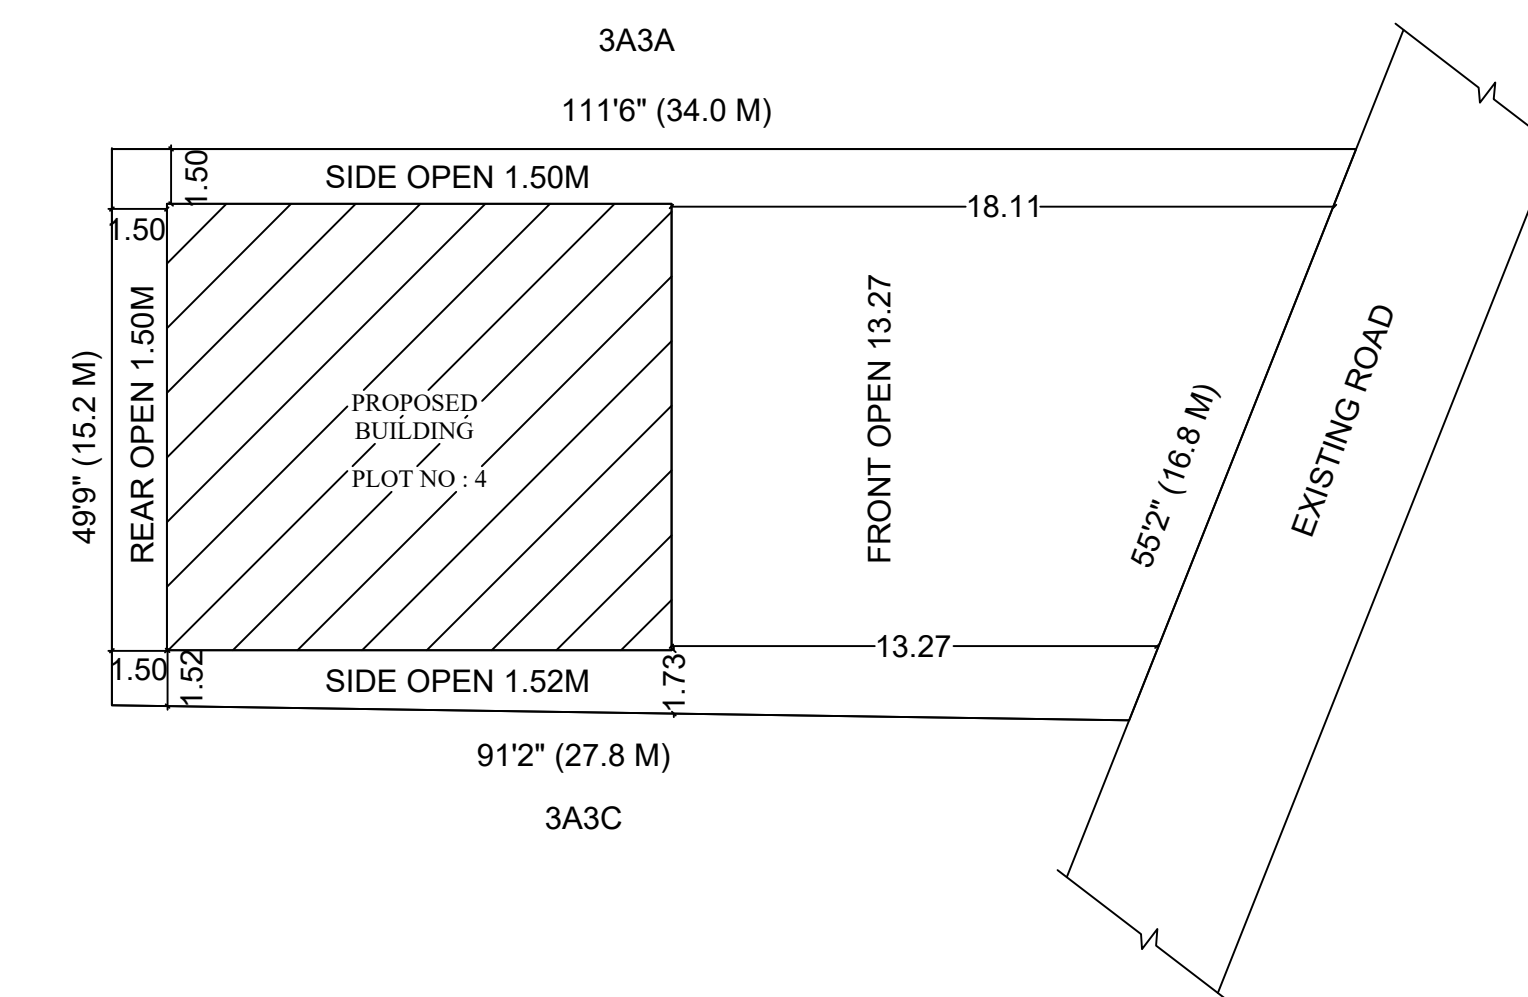

OFFICE USE

JOINERY DETAILS :-

S.NO	DESCRIPTION	SIZE IN FT	SIZE IN M
1	DOOR - MD	3'6" X 7'0"	1.10 X 2.14
2	DOOR - D	3'0" X 7'0"	0.91 X 2.14
3	DOOR - D1	2'6" X 7'0"	0.76 X 2.14
4	WINDOW-W	4'0" X 4'0"	1.22 X 1.22
5	VENTILATOR - V	2'0" X 2'0"	0.61 X 0.61

AREA DETAILS

S. No	AREA DETAILS	Sq.Ft.	Sq.Mt.
1.	TOTAL SITE AREA	5062.50	470.31
2.	PROPOSED BUILDING PLINTH AREA GROUND FLOOR	1970.00	183.02
3.	PROPOSED BUILDING CARPET AREA GROUND FLOOR	1302.44	121.00
4.	OPEN SPACE AREA	3092.50	287.29

APPLICANT

Handwritten signature of Mr. S. Subramanian

ENGINEER

Handwritten signature of Er. P. Subhashini

Er.P. SUBHASHINI, B.E.,
Namakkal / RE-III / Reg.No.1 / 2021
SARBE GROUPS
Register Engineer & Contractor
Sivasakthi Complex,
Trichy Road, Namakkal-637001
Cell : 97868 29885