

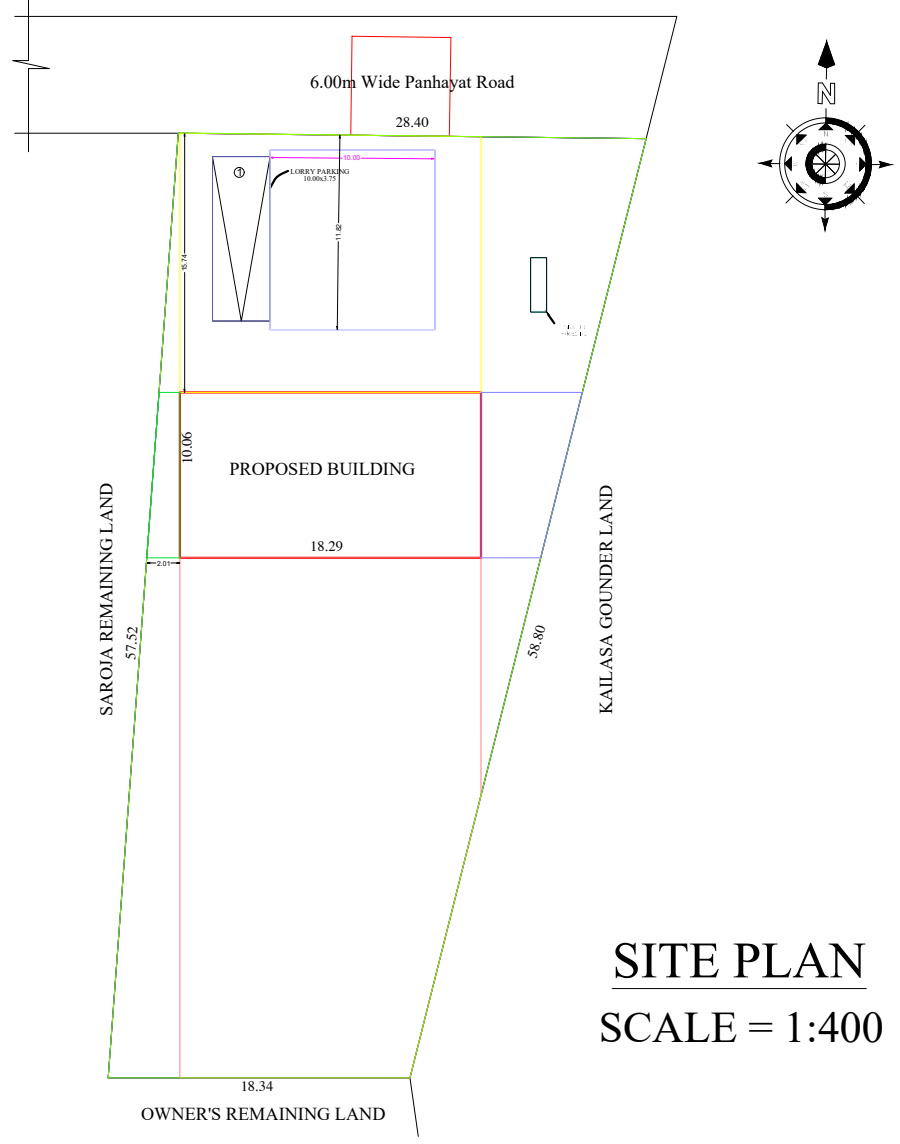
 
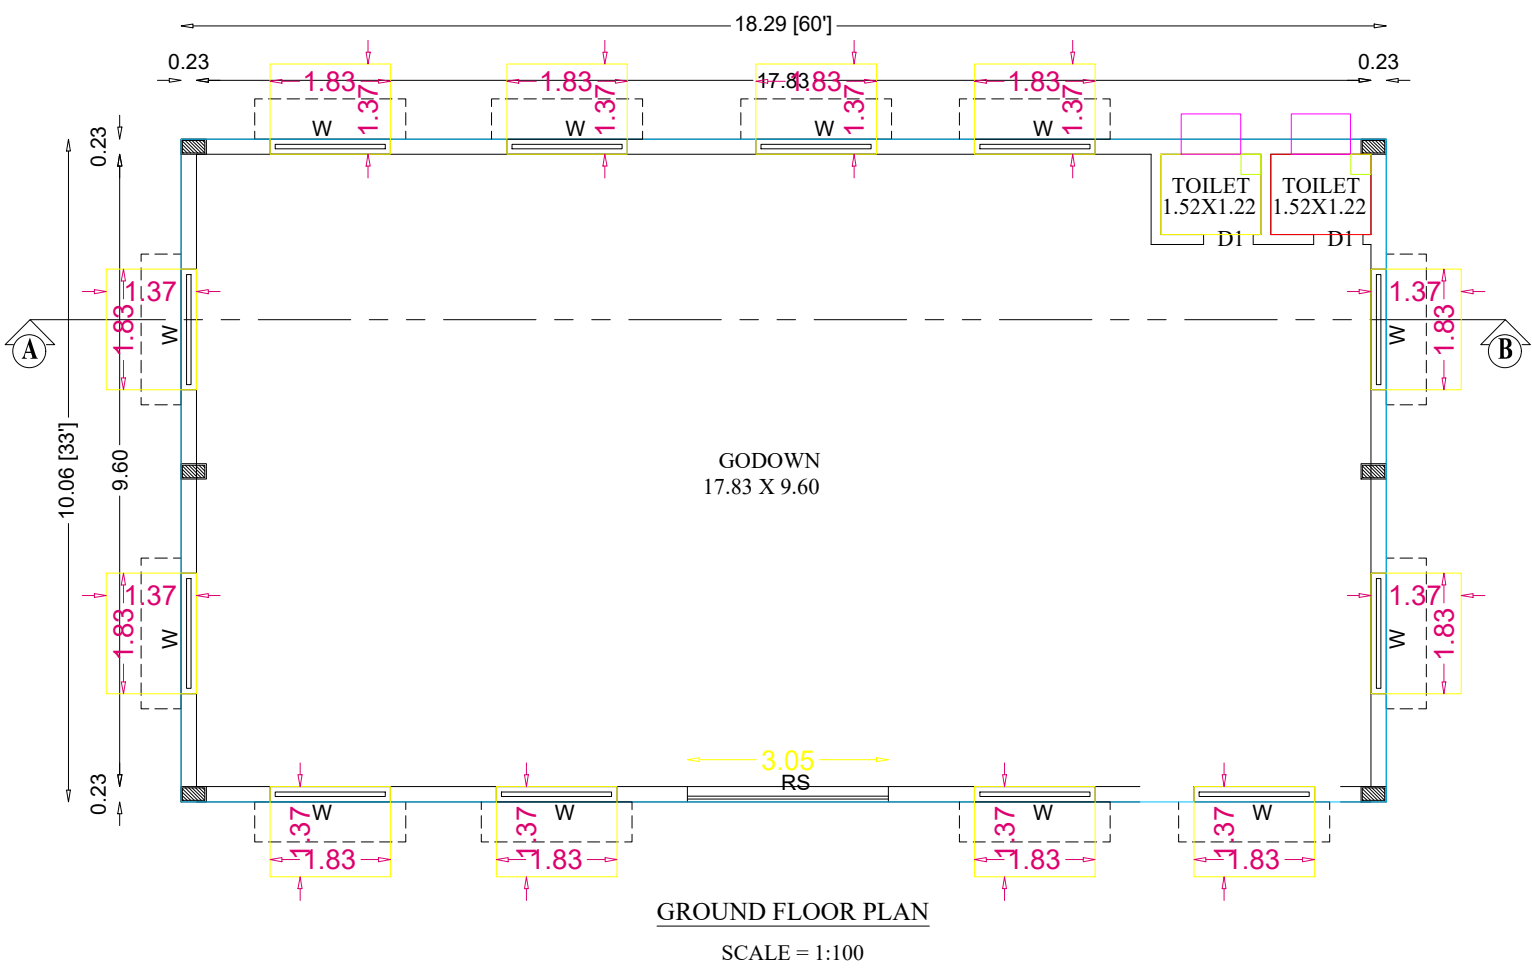


PLAN SHOWING THE PROPOSED CONSTRUCTION OF GALVALUME SHEET ROOF BUILDING FOR GO-DOWN PURPOSE IN SF.NO: 218/1B PART, PATTA NO: 10350, AT DEVANANKURUCHI VILLAGE AND PANCHAYAT, TIRUCHENGODE TALUK AND UNION, NAMAKKAL DISTRICT.

NAME OF THE APPLICANT:
1.Mr.R.PRAKASH S/o K.RAMASAMY.
2.Mr.R.MANIKANDAN S/o RATHINAM.

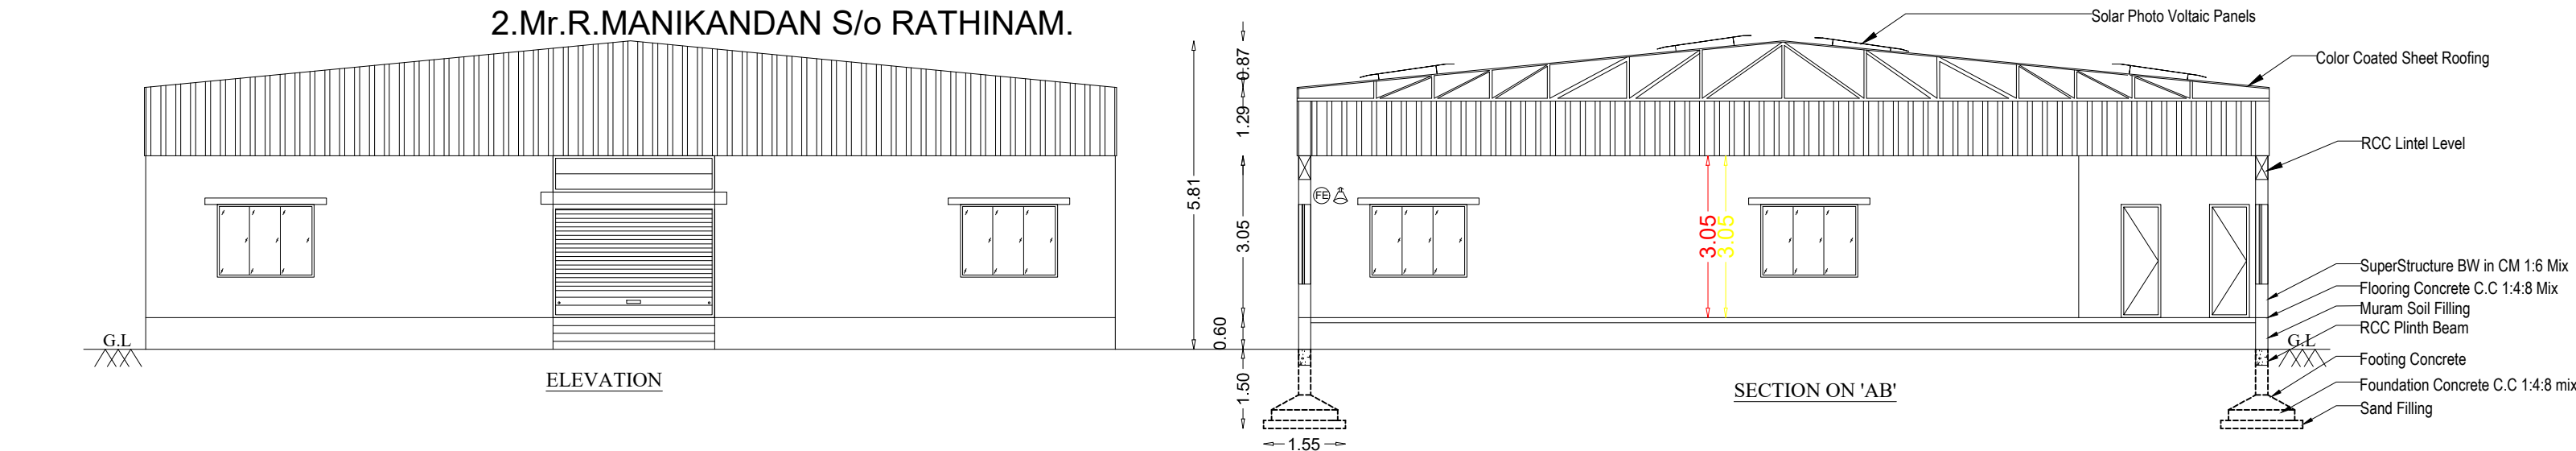

SITE PLAN
SCALE = 1:400

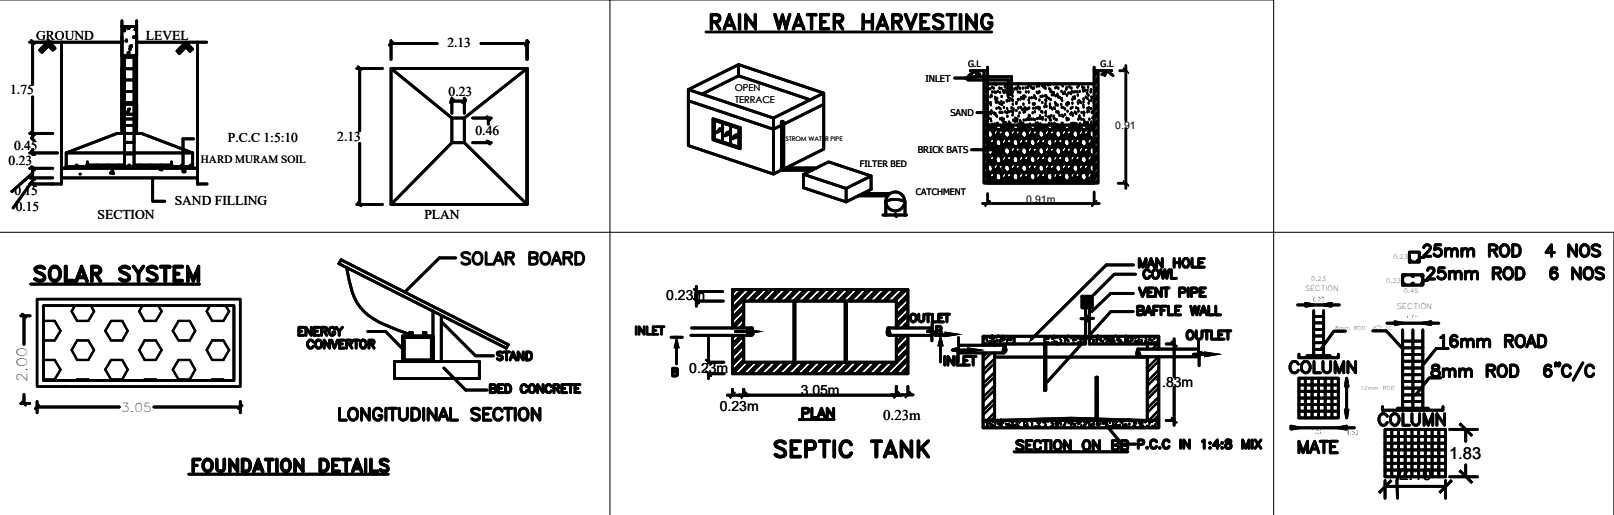

FLOOR WISE BREAKUP					
Typical Block Name	Floor Name	Total Builtup Area		Carpet Area	
		Sq.Ft	Sq.Mt		
Commercial	Floor - Ground	1980.00	184.00	175.24	
SCHEDULE OF JOINERIES					
DESCRIPTION		SIZE IN FEET		SIZE IN MT	
Rolling Shutter		10'0" x 8'0"		3.05 x 2.44	
Window		6'0" x 4'6"		1.83 x 1.37	
PARKING DETAILS					
Parking Category	Dwelling Units	Lorry Required	Lorry Provided	Two Wheelers	
				Req.	Pro.
Commercial Purpose	-	1	1	-	-
Visitors Parking 10%	-	-	-	-	-
LEGEND					
PLR/FMB AREA			4046.82		
AS PER SITE AREA			1338.19		
DOCUMENT AREA			4046.82		
SUPER IMPOSED PLOT AREA			1338.19		
PLOT COVERAGE			13.75 %		
FLOOR SPACE INDEX = $\frac{\text{Total Builtup Area}}{\text{Total Land Area}} = \frac{184.00}{1338.19} = 0.14 < 2$					
<u>Note:</u> All the Dimension are in Meter Scale 1:100 All Sunshade Projections will be less than or equal to 0.60M Mechanical Ventilation will be Provided whenever required					
<u>REFERENCE</u>					
SITE BOUNDARY	-				
PROPOSED BUILDING	-				
EXISTING ROAD	-				
<u>APPLICANT</u>					
<u>REGISTERED ENGINEER</u>					