

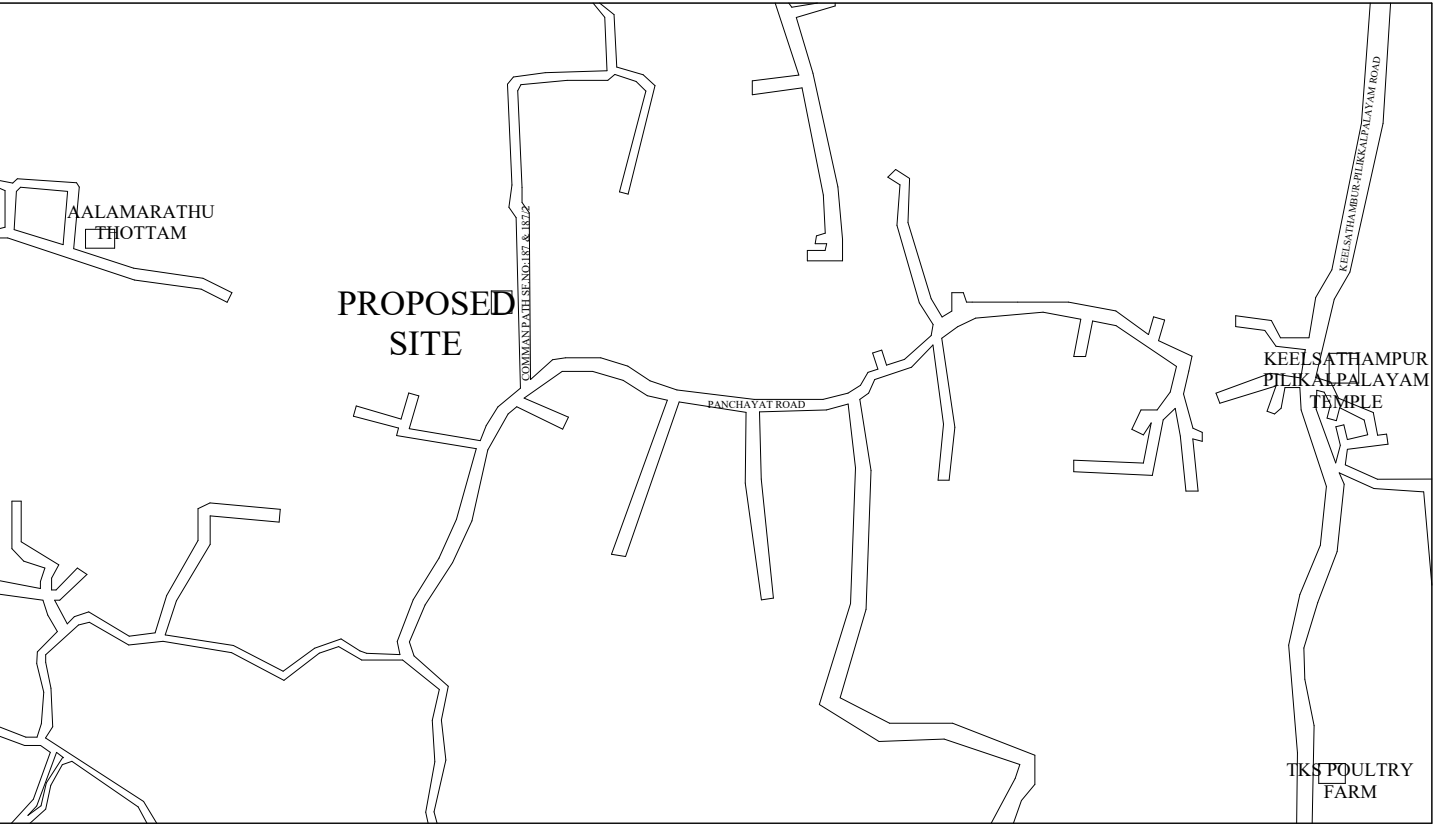
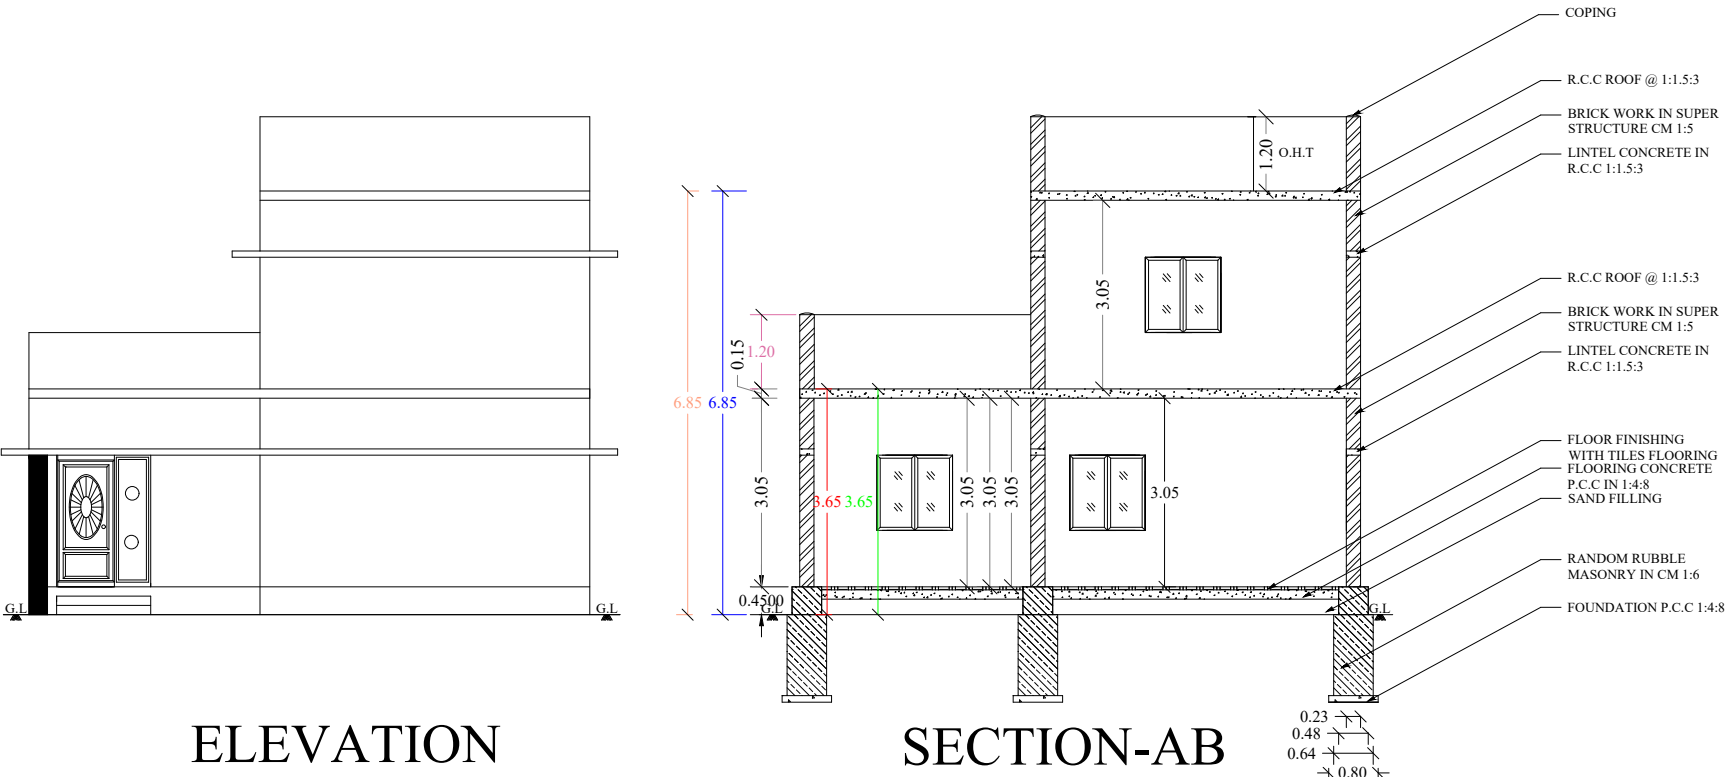
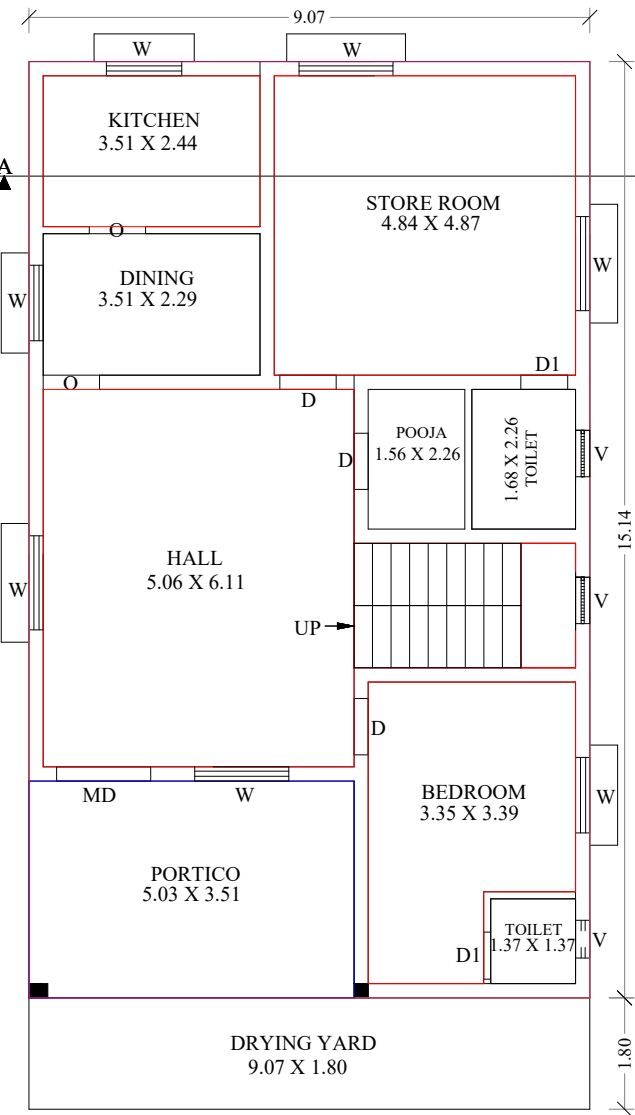
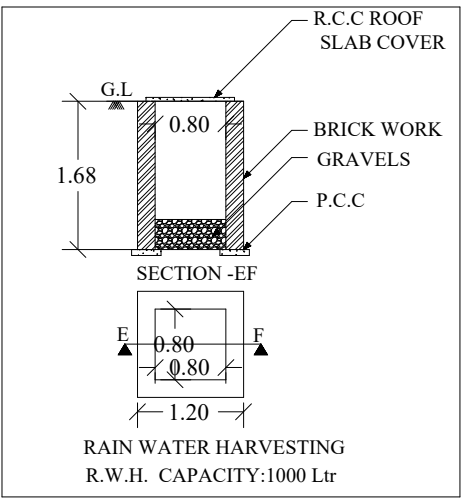


PLAN SHOWING THE PROPOSED CONSTRUCTION OF GROUND FLOOR AND FIRST FLOOR ROOF FARM HOUSE BUILDING IN SF.NO: 187/2 AT PILIKKALPALAYAM VILLAGE, KEELSATHAMBUR PANCHAYAT , NAMAKKAL - TALUK & DISTRICT.


APPLICANT:S.KISHORE, S/o.M.SELVARAJ

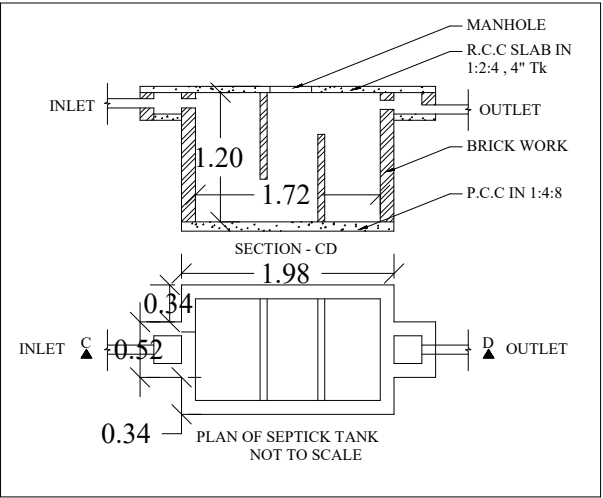


LOCATION PLAN

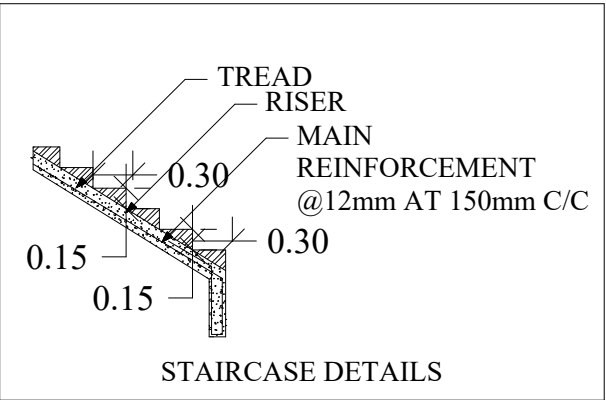



GROUND FLOOR PLAN

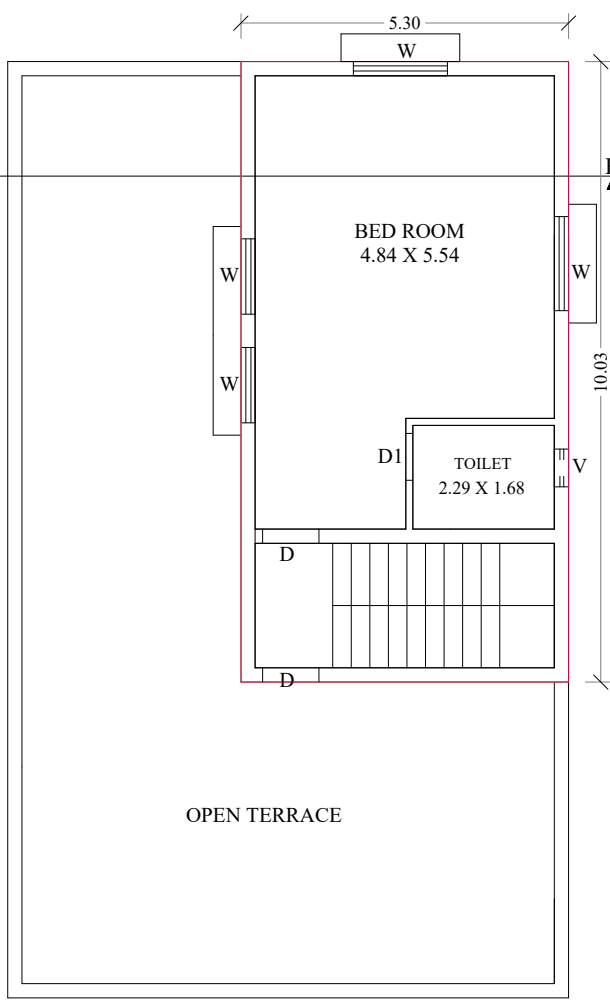

FIRST FLOOR PLAN

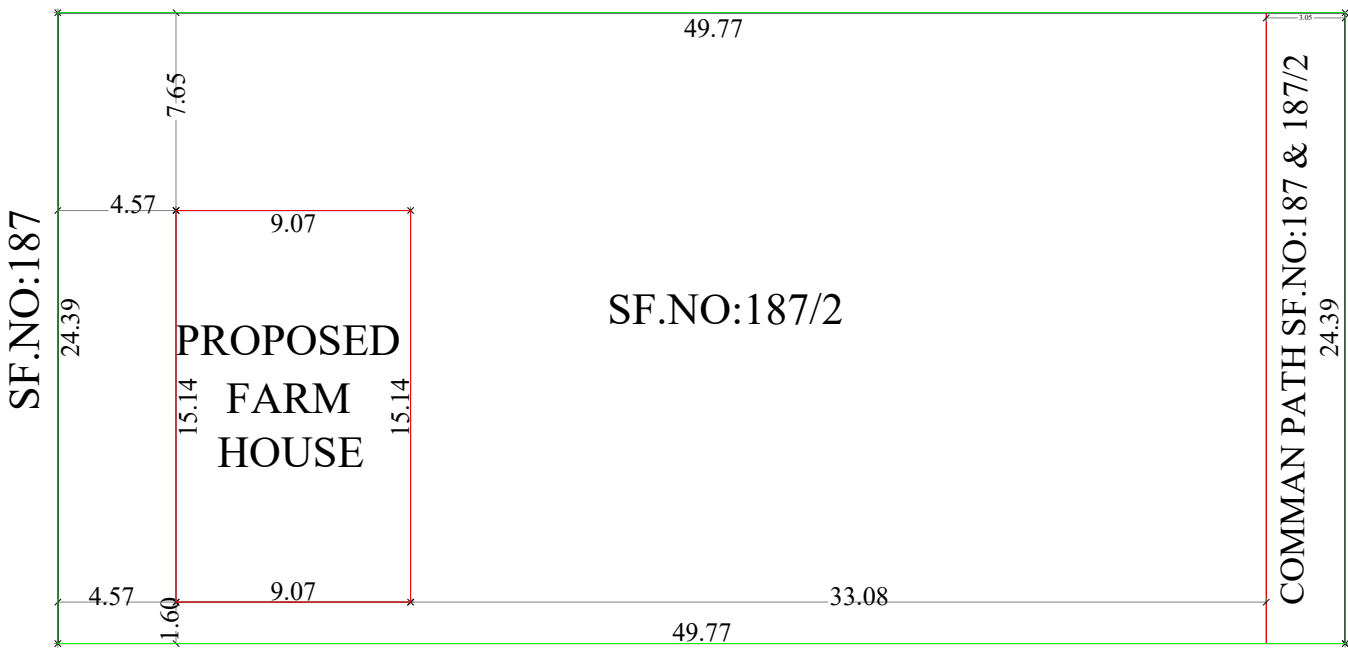

SITE PLAN NOT TO SCALE

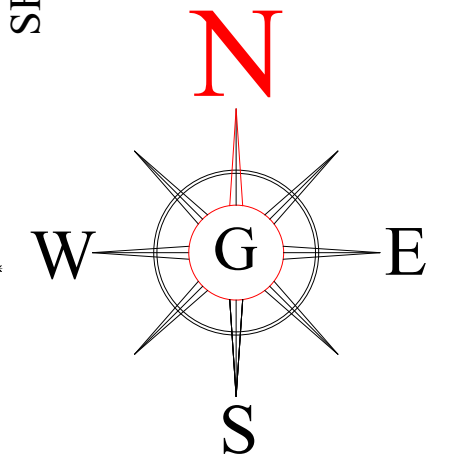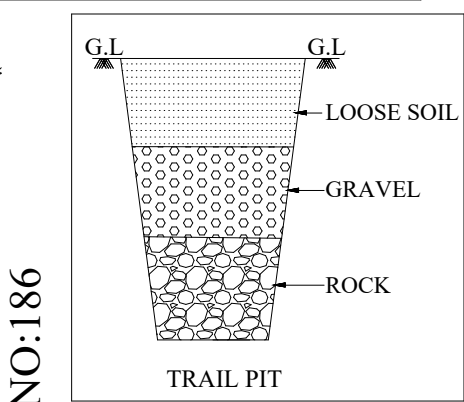

APPROVING AUTHORITY :

REFERENCE

MAINDOOR	- MD	- 1.52X2.13
DOOR	- D	- 0.91X2.13
DOOR	- D1	- 0.76X2.13
OPEN	- O	- 0.91X2.13
WINDOW	- W	- 1.52X1.22
VENTILATOR	- V	- 0.61X0.61

AREA DETAILS

SURVEY NO : 187/2

	Sq.ft	Sq.m
SITE AREA	- 13067.08	- 1213.95
PLINTH AREA		
GROUND FLOOR	- 1478.12	- 137.32
FIRST FLOOR	- 572.21	- 53.16
TOTAL AREA	- 2050.33	- 190.48
DRYING YARD	- 178.47	- 16.58
STORE ROOM	- 255.97	- 23.78
CARPET AREA	- 18.95	- 62.15
OPEN AREA	- 11016.73	- 1023.47

ALL DIMENSION ARE IN METERS

SCALE 1:100

COLOUR INDEX

BOUNDARY SHOWN	-
PROPOSED SHOWN	-
ROAD SHOWN	-
DRIVE WAY SHOWN	-

ENGINEER :

M.GOPINATHAN,
051/LS/2020/00002,
GANYMEDE TURACO CONSTRUCTION,
8/74-5, TRICHY ROAD,
CHINNA VEPPANATHAM,
VASANTHAPURAM
NAMAKKAL-637002
MOB:8807174877