



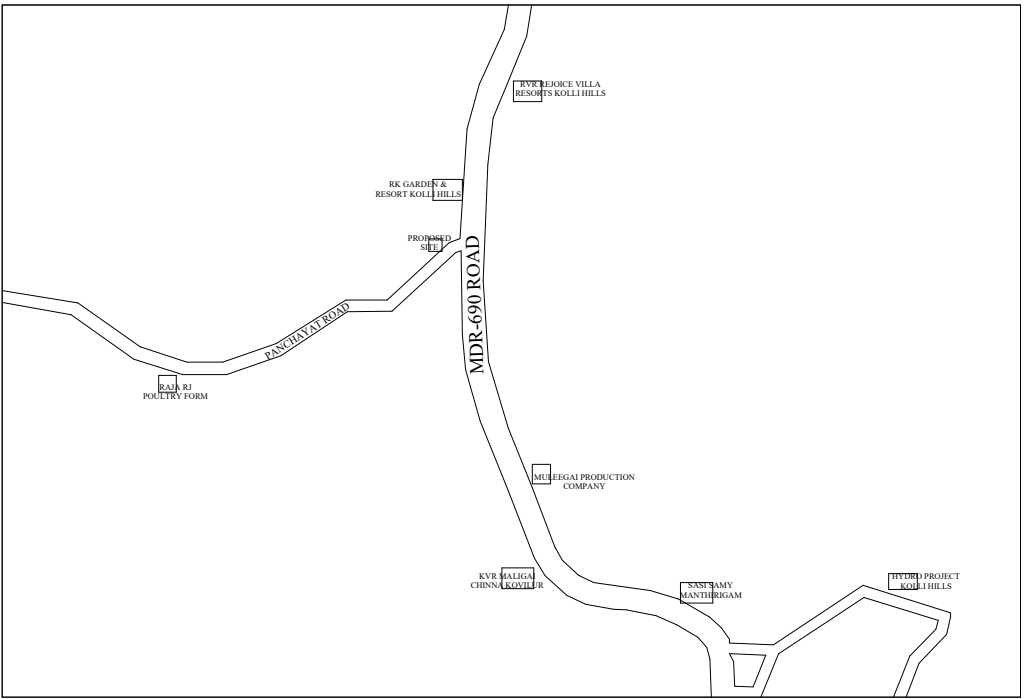


PLAN SHOWING THE PROPOSED CONSTRUCTION OF ASPESTOS SHEET ROOF COMMERCIAL BUILDING IN SF.NO : 1599/2, PATTA NO: 1077 AT ADUVANGKUTTUPATTY VILLAGE, ARIYURNADU PANCHAYAT, KOLLI HILLS TALUK, NAMAKKAL DISTRICT.


APPLICANT : M. SELLAPPAN, S/O. MUTHUSAMY

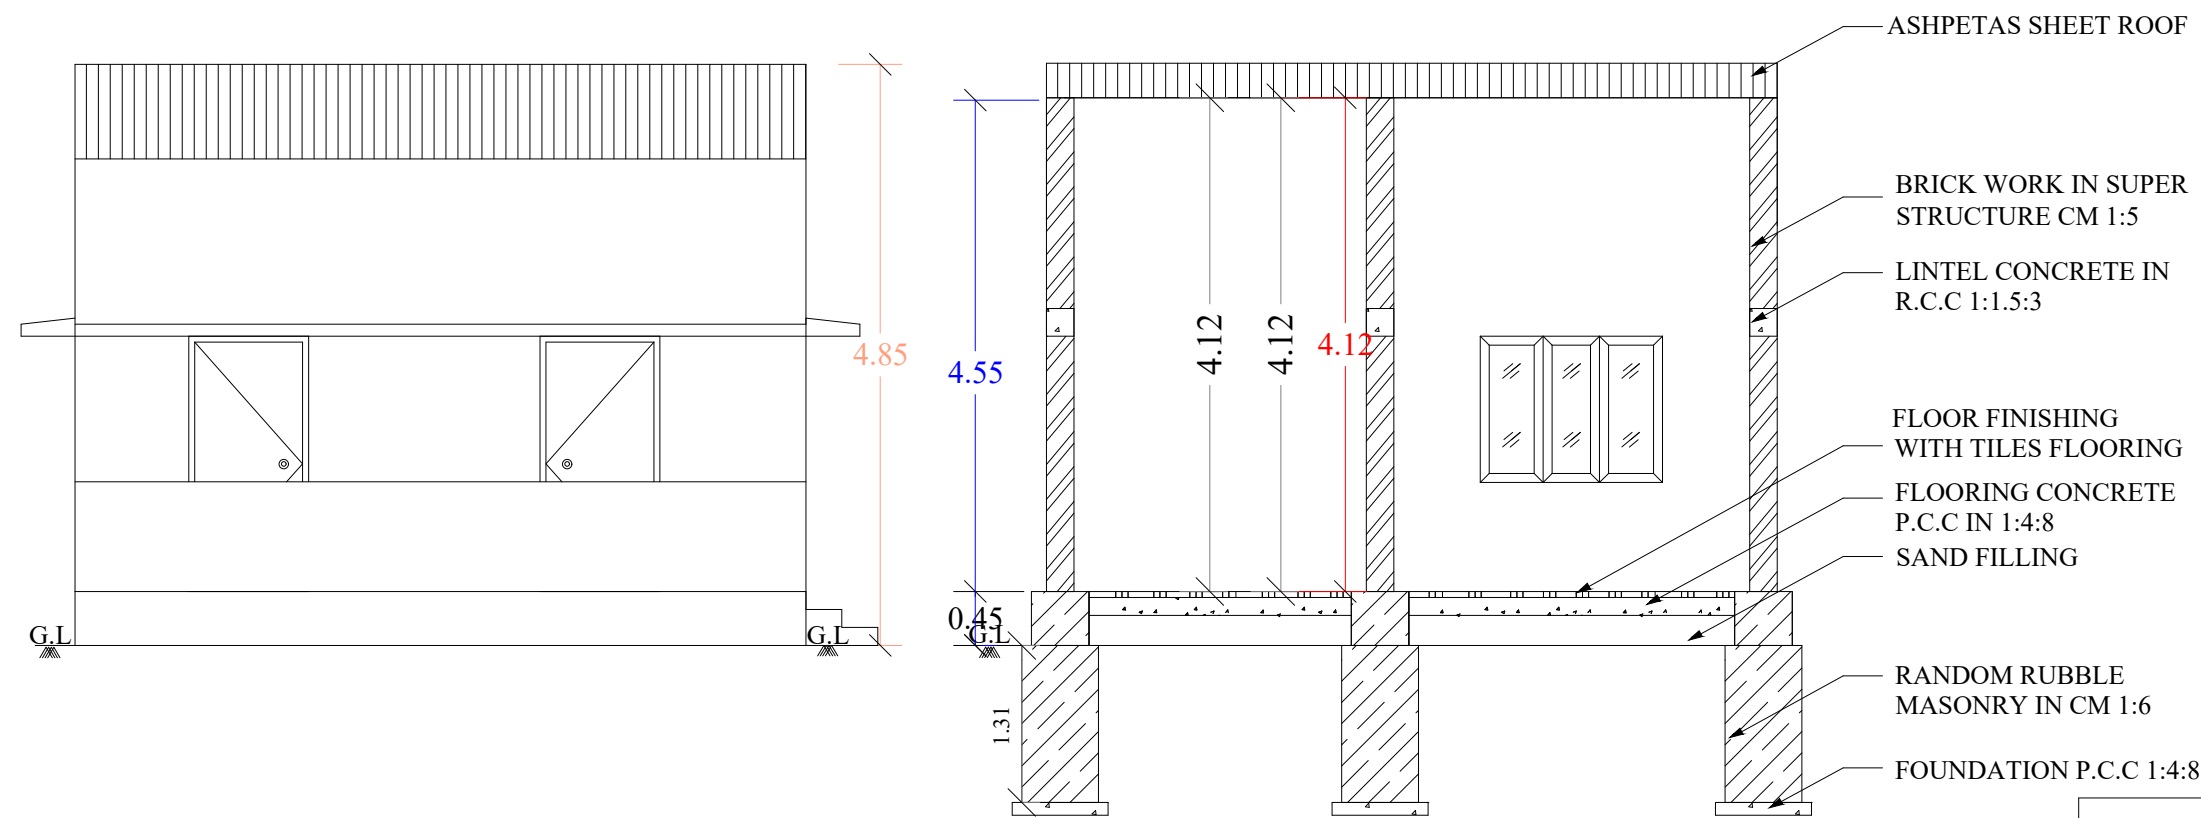




LOCATION PLAN

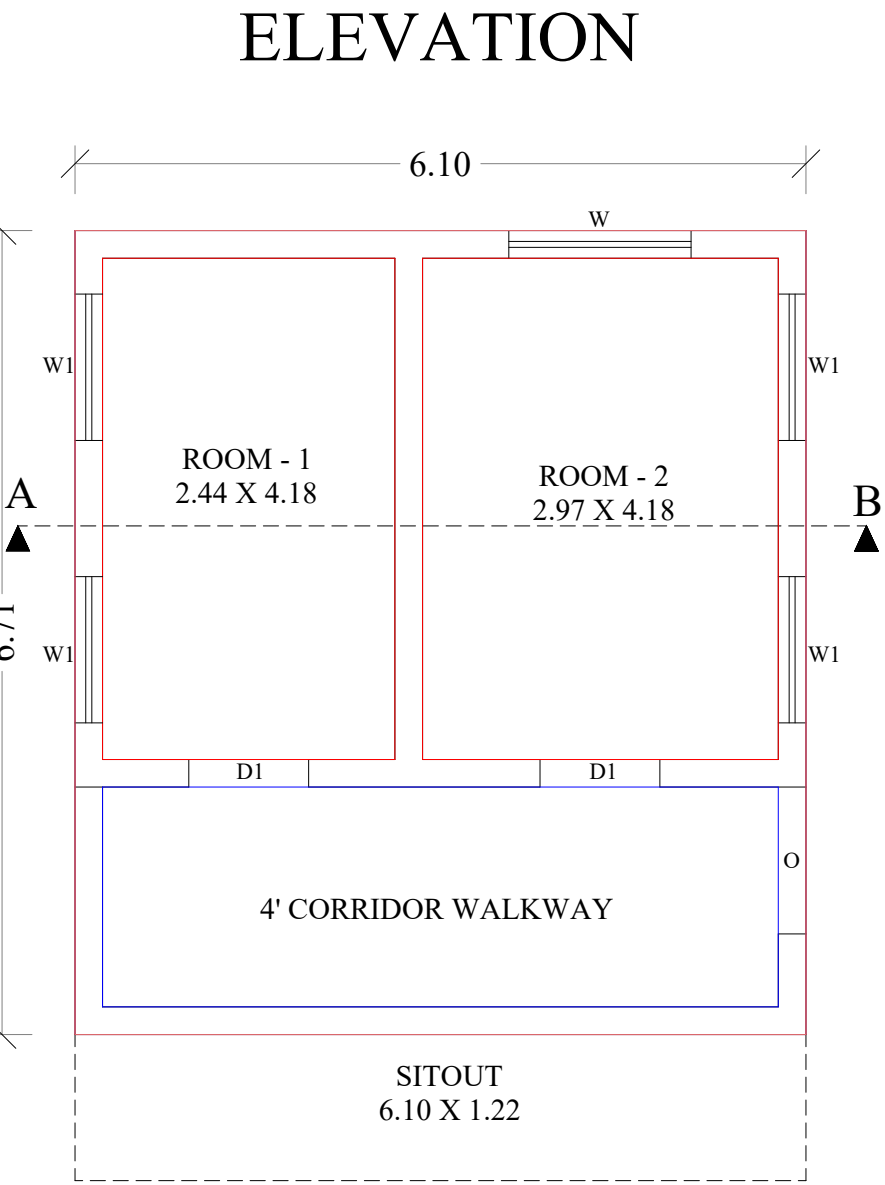

GROUND FLOOR PLAN

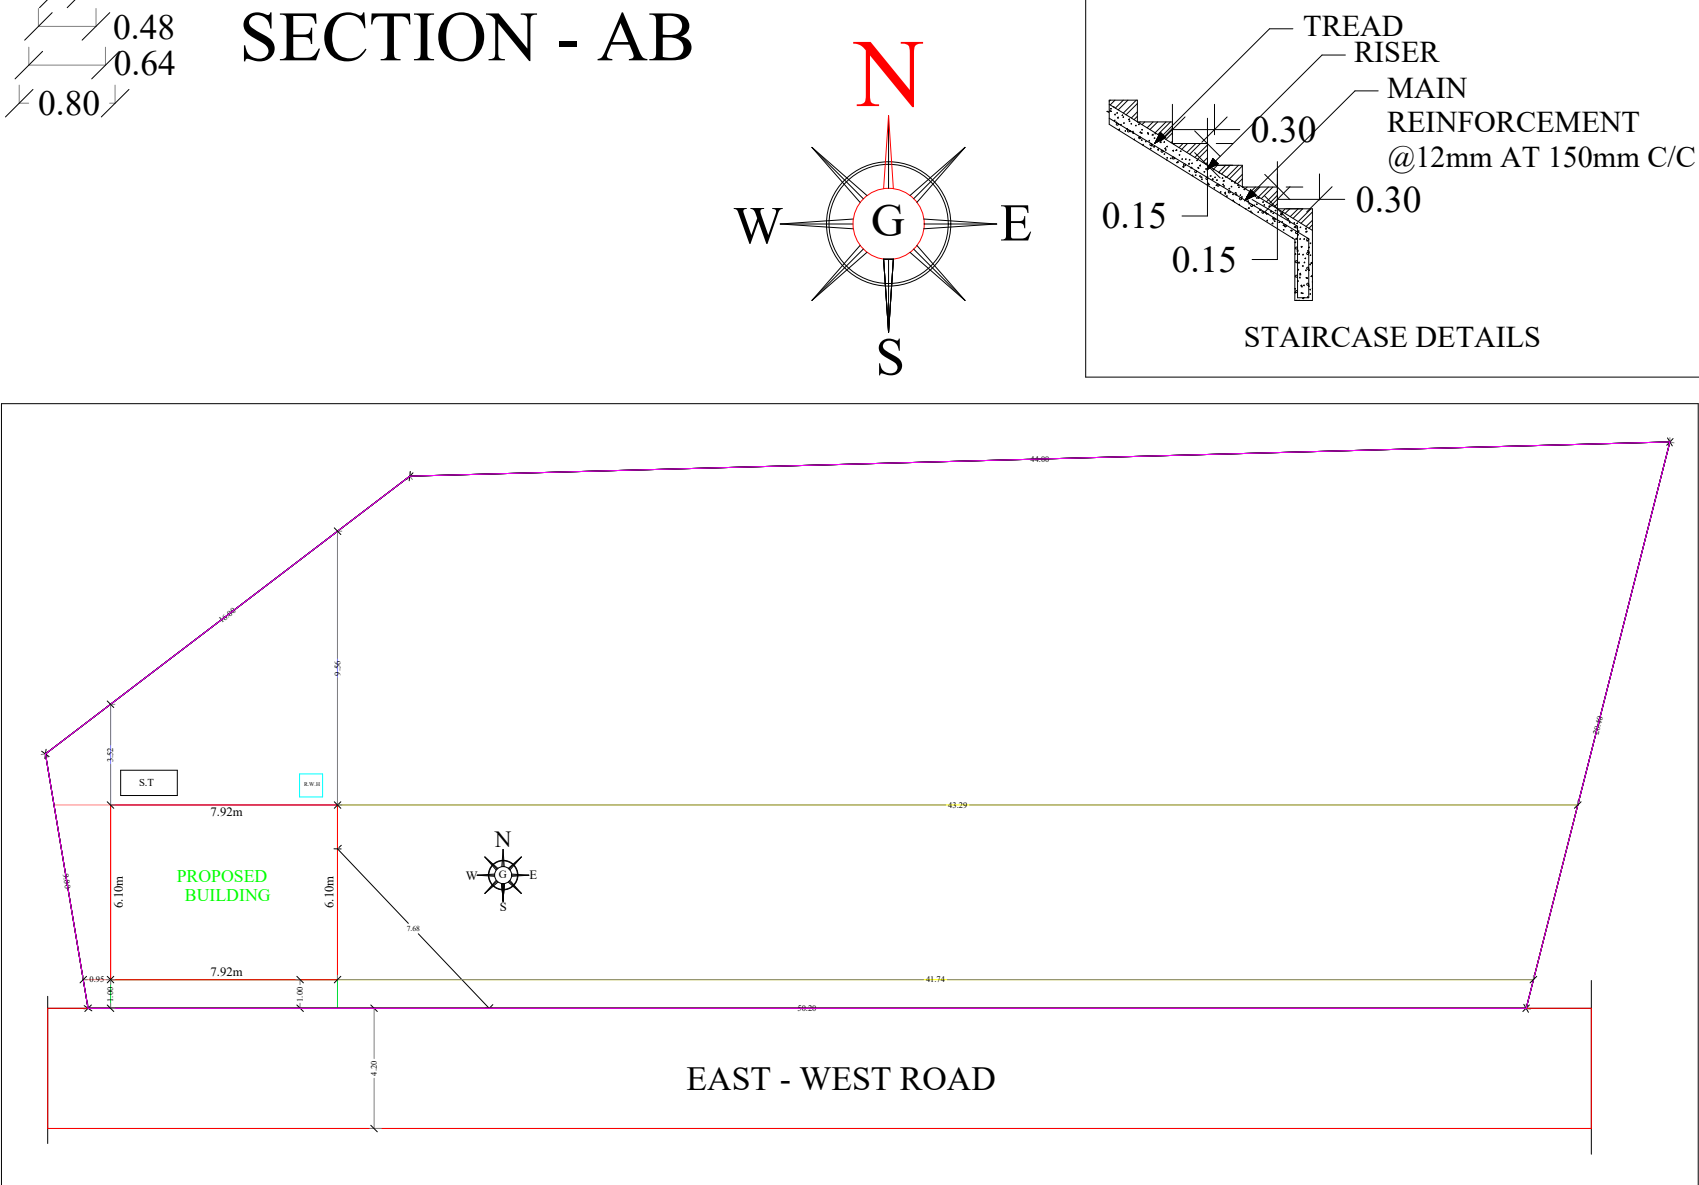

SITE PLAN NOT TO SCALE

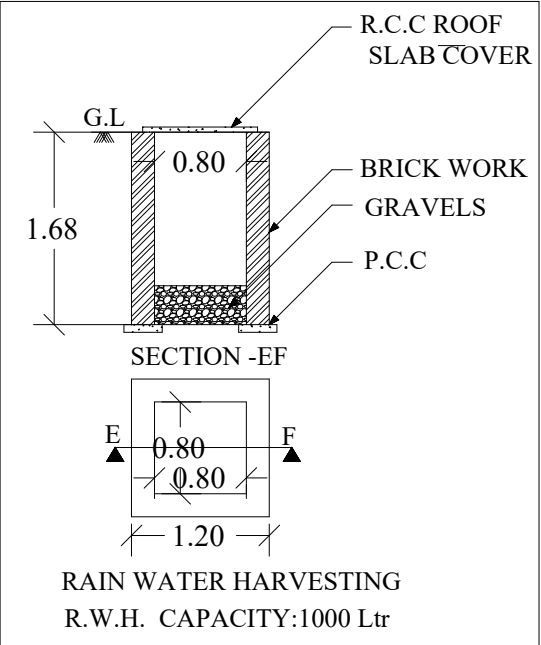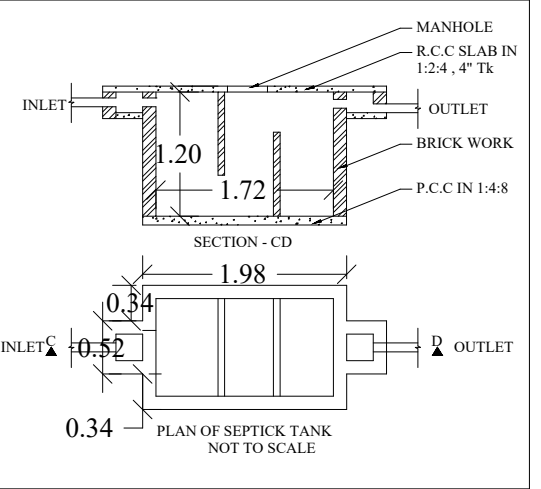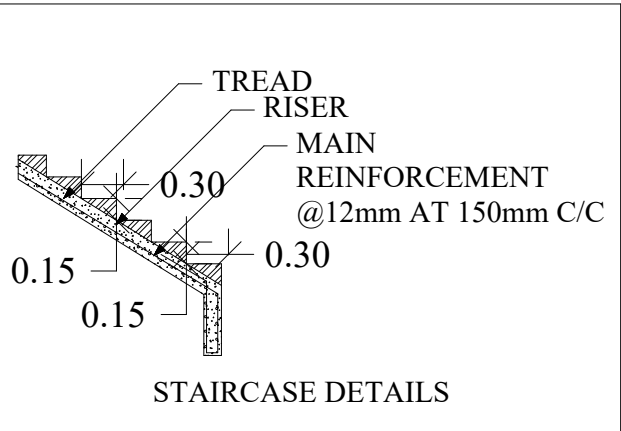

APPROVING A

REFERENCE			
SIDE DOOR	- SD/SW	- 1.52 X 2.13	
DOOR	- D1	- 1.00 X 2.13	
WINDOW	- W	- 1.52 X 1.22	
WINDOW	- W1	- 1.22 X 1.22	

AREA DETAILS			
SURVEY NO : 1599/2	Sq.ft	Sq.m	
SITE AREA	- 8826.56	820.00	
PLINTH AREA			
GROUND FLOOR	440.57	40.93	
OPEN AREA	- 8385.99	- 779.07	

ALL DIMENSION ARE IN METERS
SCALE 1:100

COLOUR INDEX	
BOUNDARY SHOWN	- ☐
PROPOSED SHOWN	- ☐
ROAD SHOWN	- ☐
DRIVE WAY SHOWN	- ☐

ENGINEER :
M.GOPINATHAN,
051/LS/2020/00002,
GANYMEDE TURACO CONSTRUCTION,
8/74-5, TRICHY ROAD,
CHINNA VEPPANATHAM,
VASANTHAPURAM
NAMAKKAL-637002
MOB: 8807174877