



PLAN SHOWING THE PROPOSED CONSTRUCTION OF A G.I.SHEET ROOF BUILDING FOR DWELLING PURPOSE IN S.F.NO: 313/8, PATTa NO:337, AT PALLAKAPALAYAM, PALLAKAPALAYAM VILLAGE AND PANCHAYAT, KOMARAPALAYAM

TALUK, PALLIPALAYAM UNION, NAMAKKAL DISTRICT.


Applicant:- Thiru. P.KANDHASAMY
S/O: Thiru: PERUMAL GOUNDER.

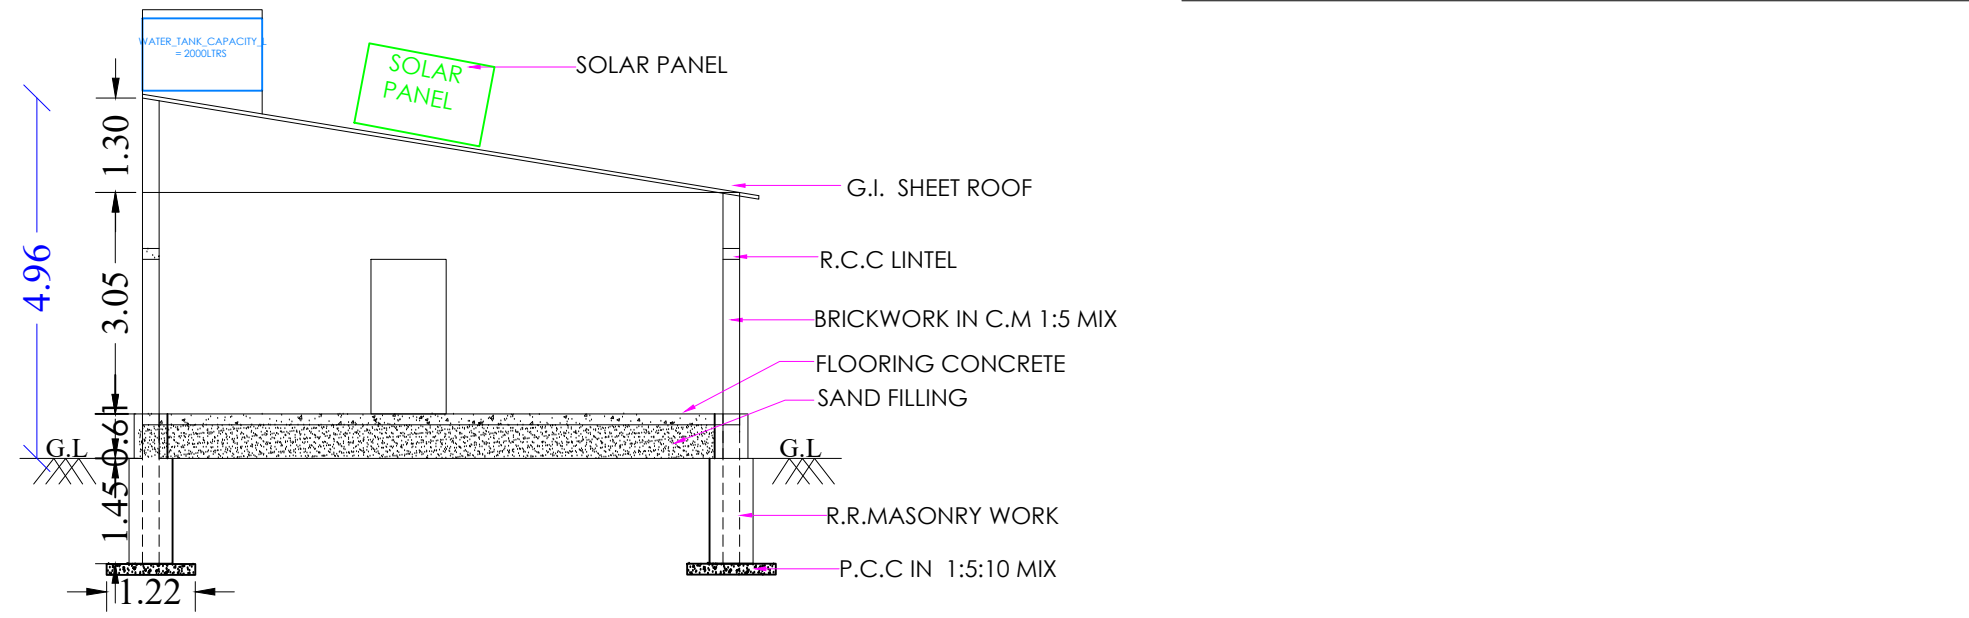

SECTION ON "AA"

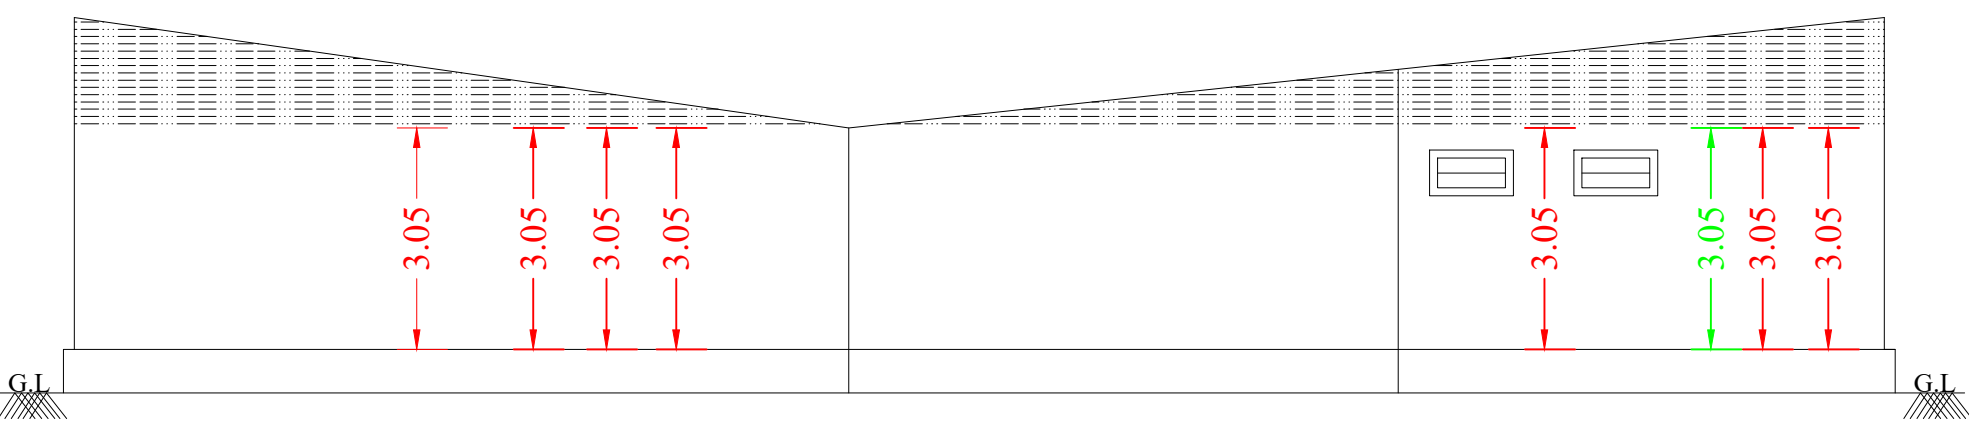


ELEVATION

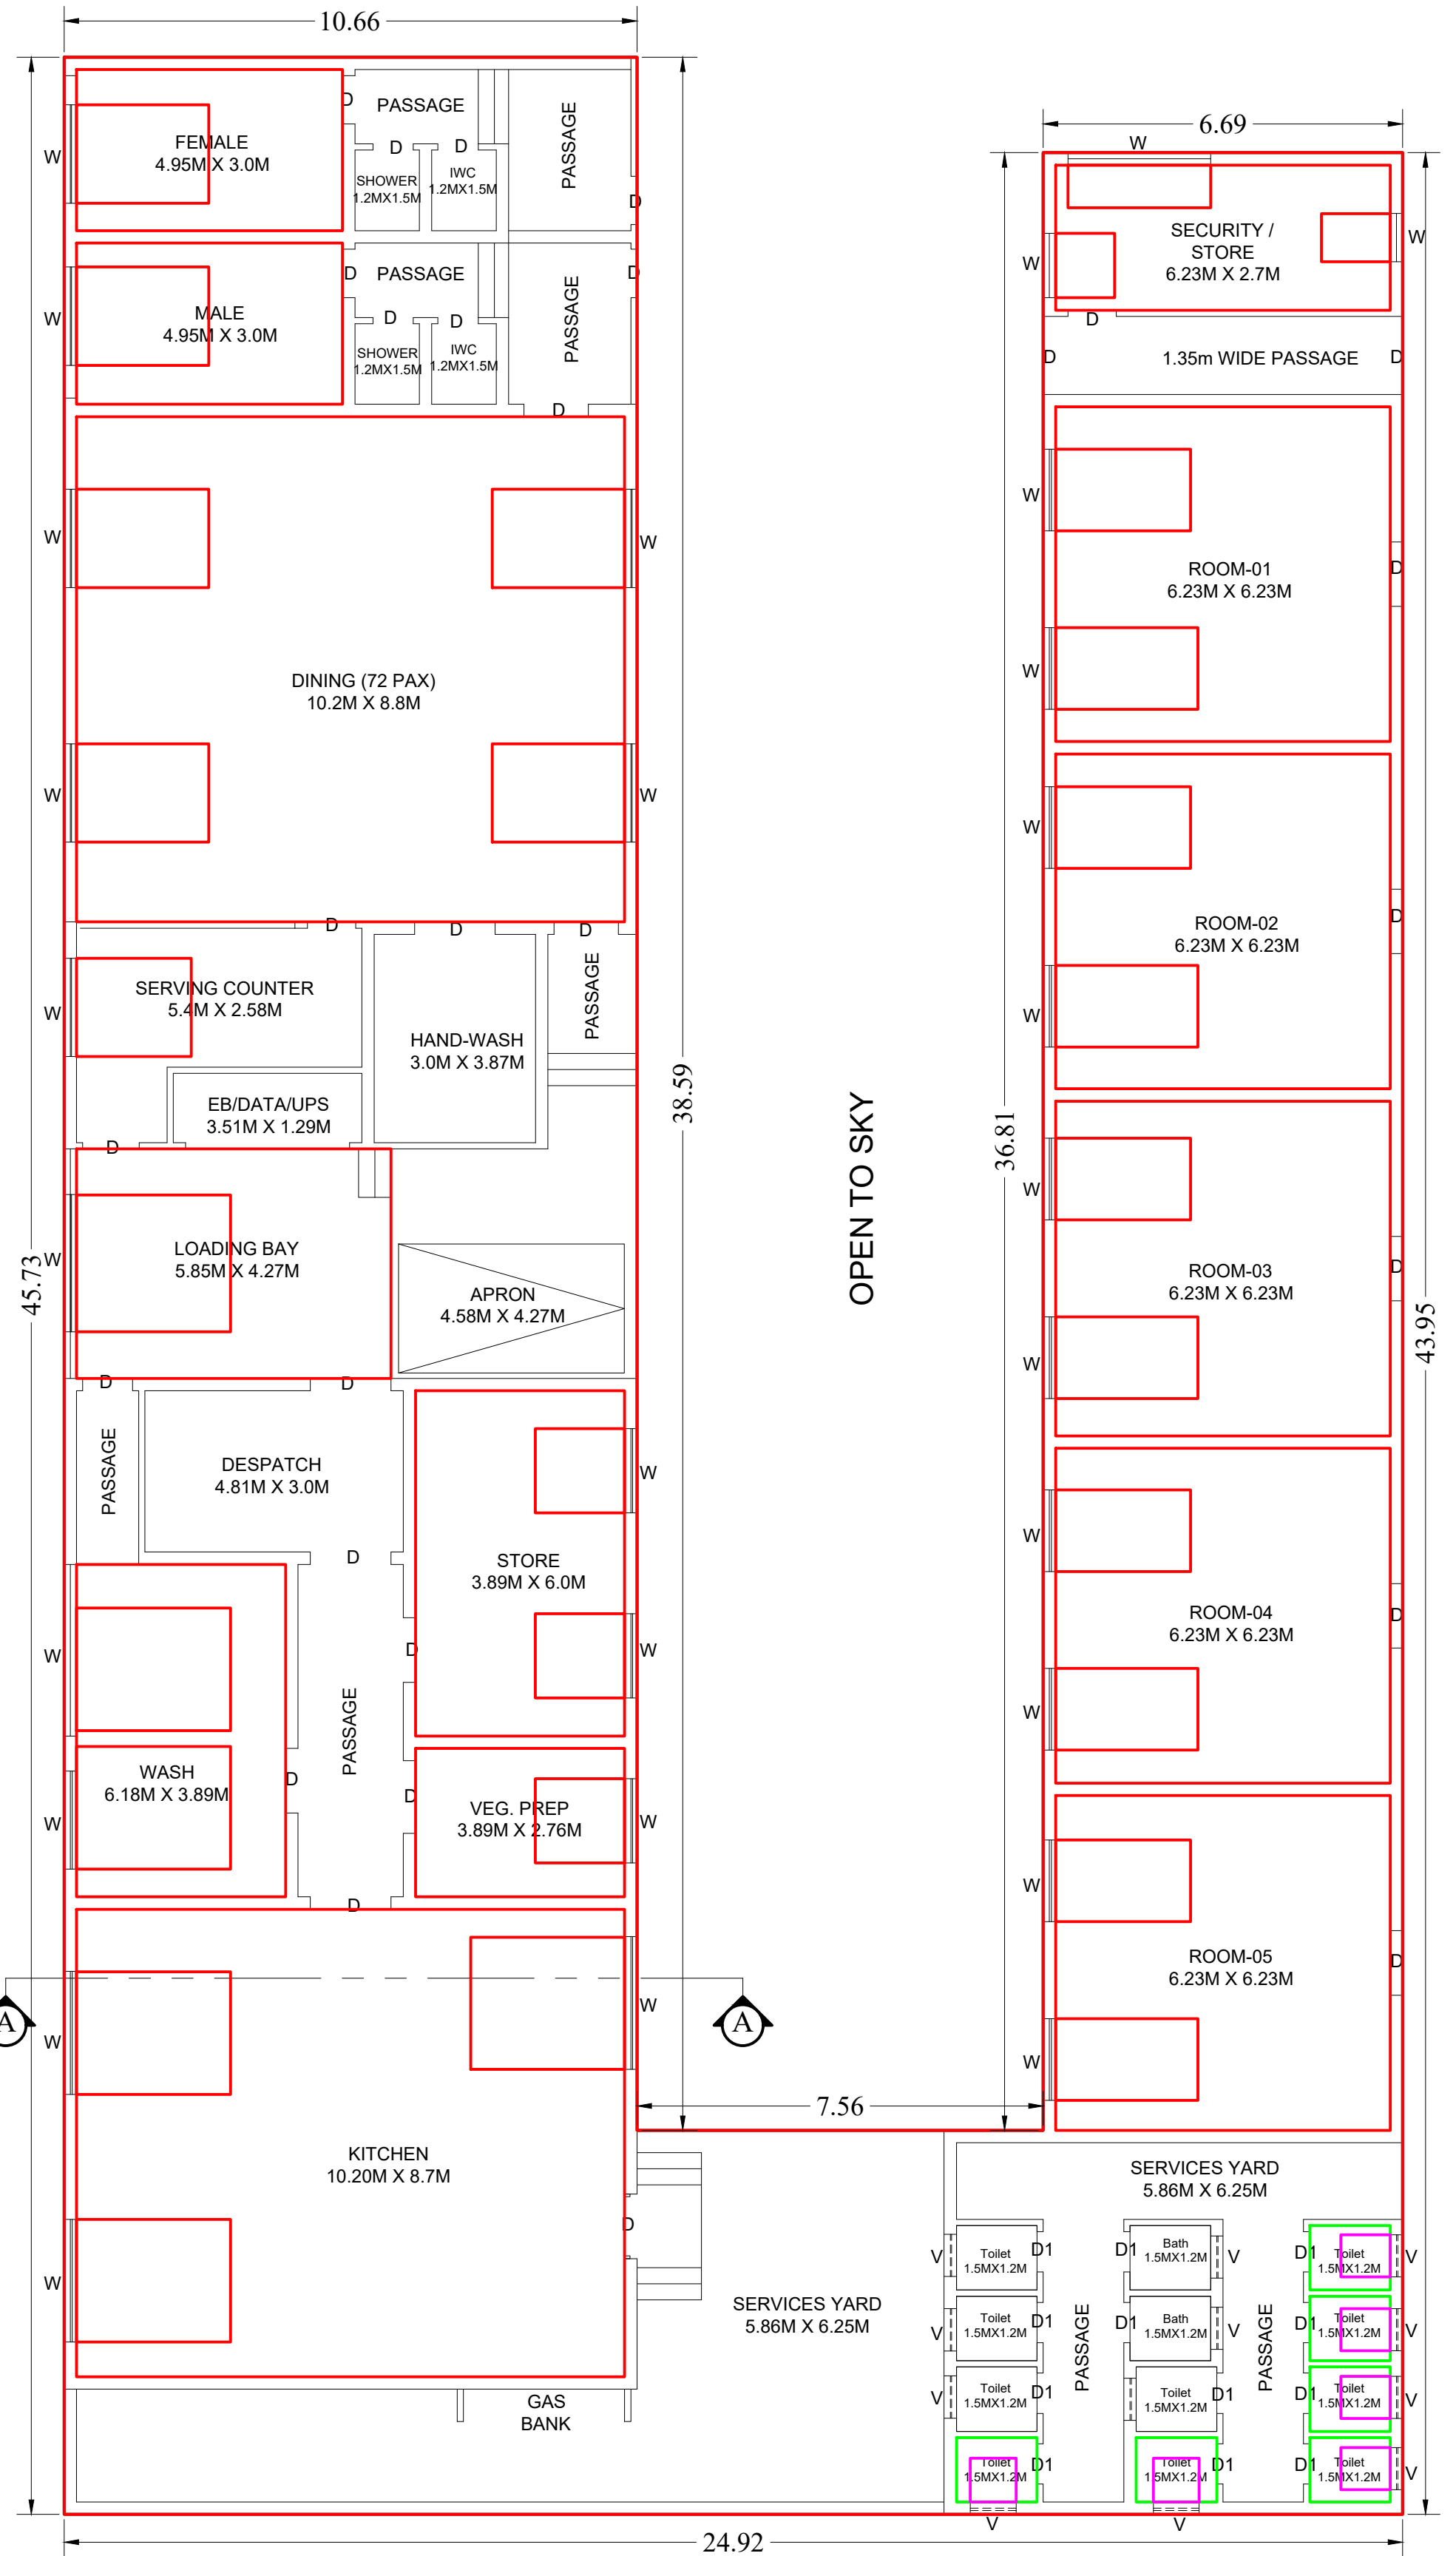


GROUND FLOOR PLAN

SCALE 1:100

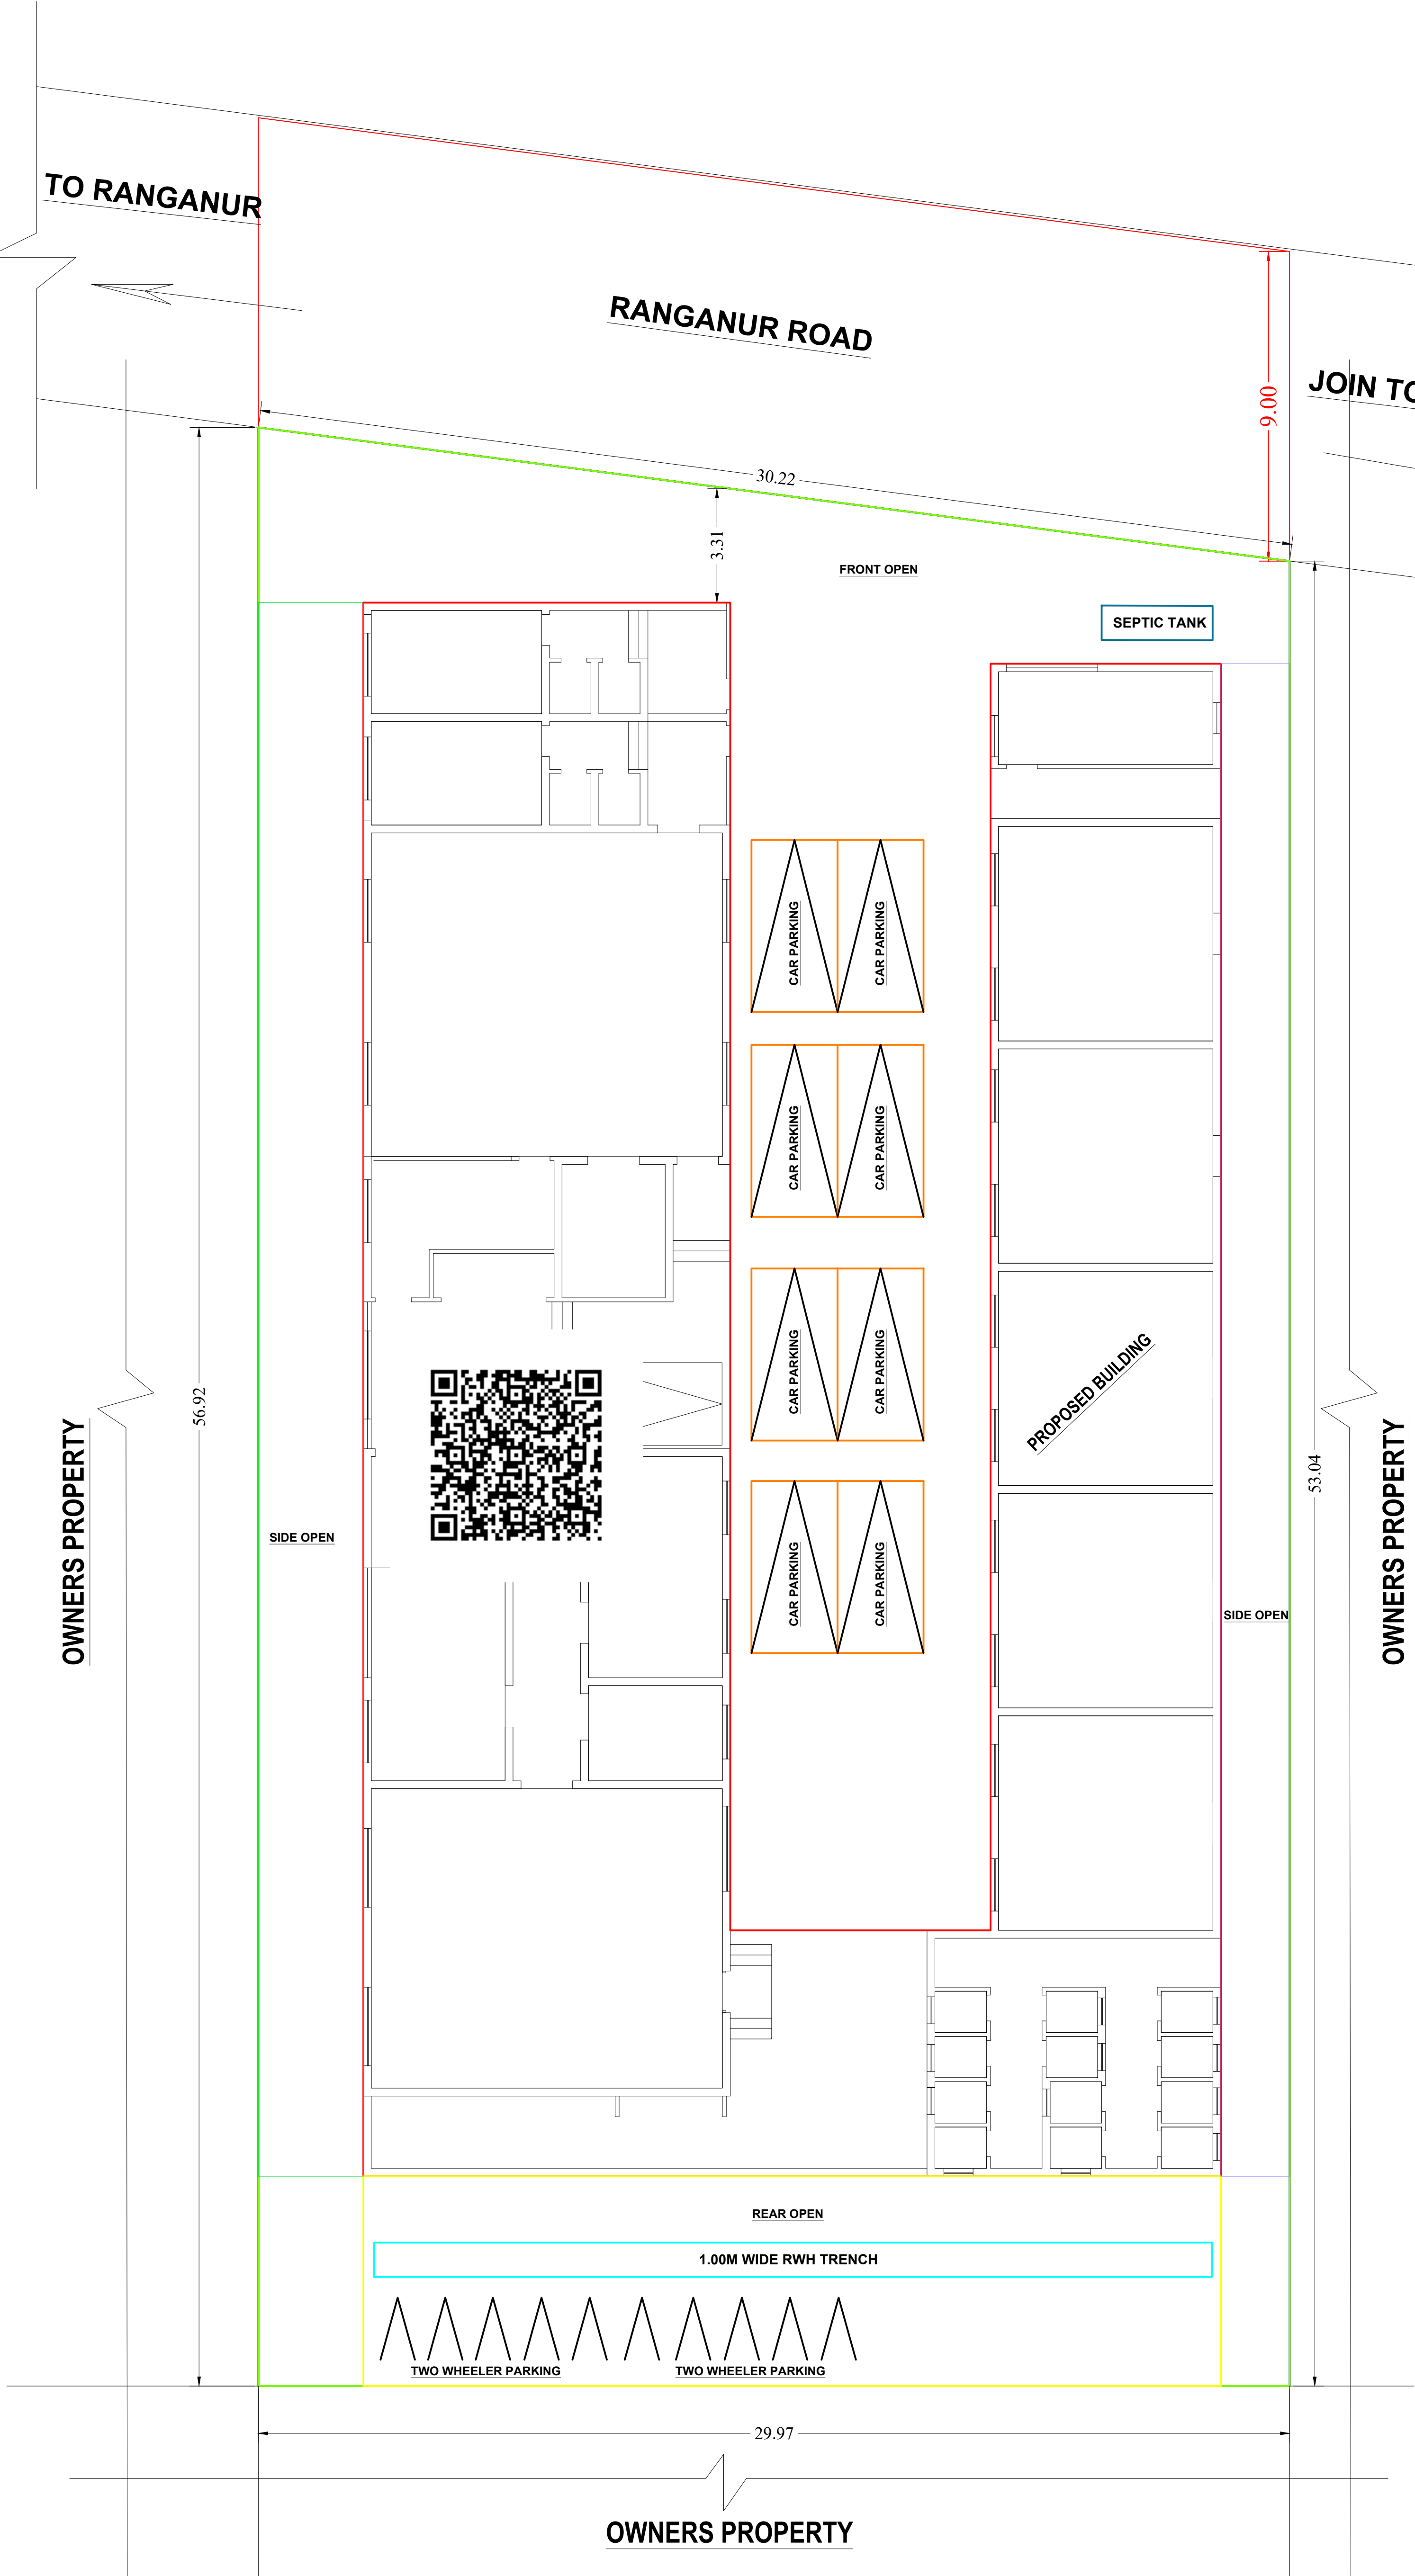

SITE PLAN


SCALE 1:100

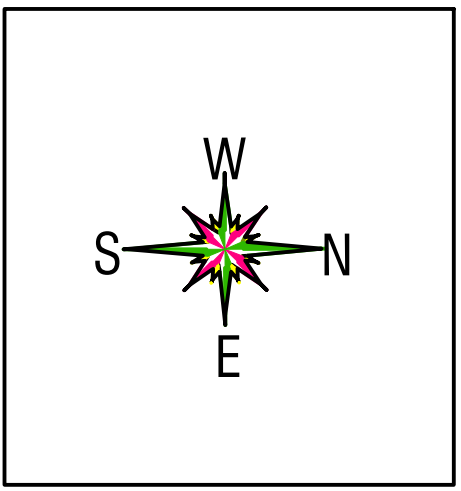




- APPLICANT BOUNDARY
- PROPOSED BUILDING
- EXISTING ROAD

NOTES:


ALL DIMENSIONS ARE IN METER.
PLAN, SECTION & ELEVATION SCALE - 1:100,
SITE PLAN SCALE - 1:100

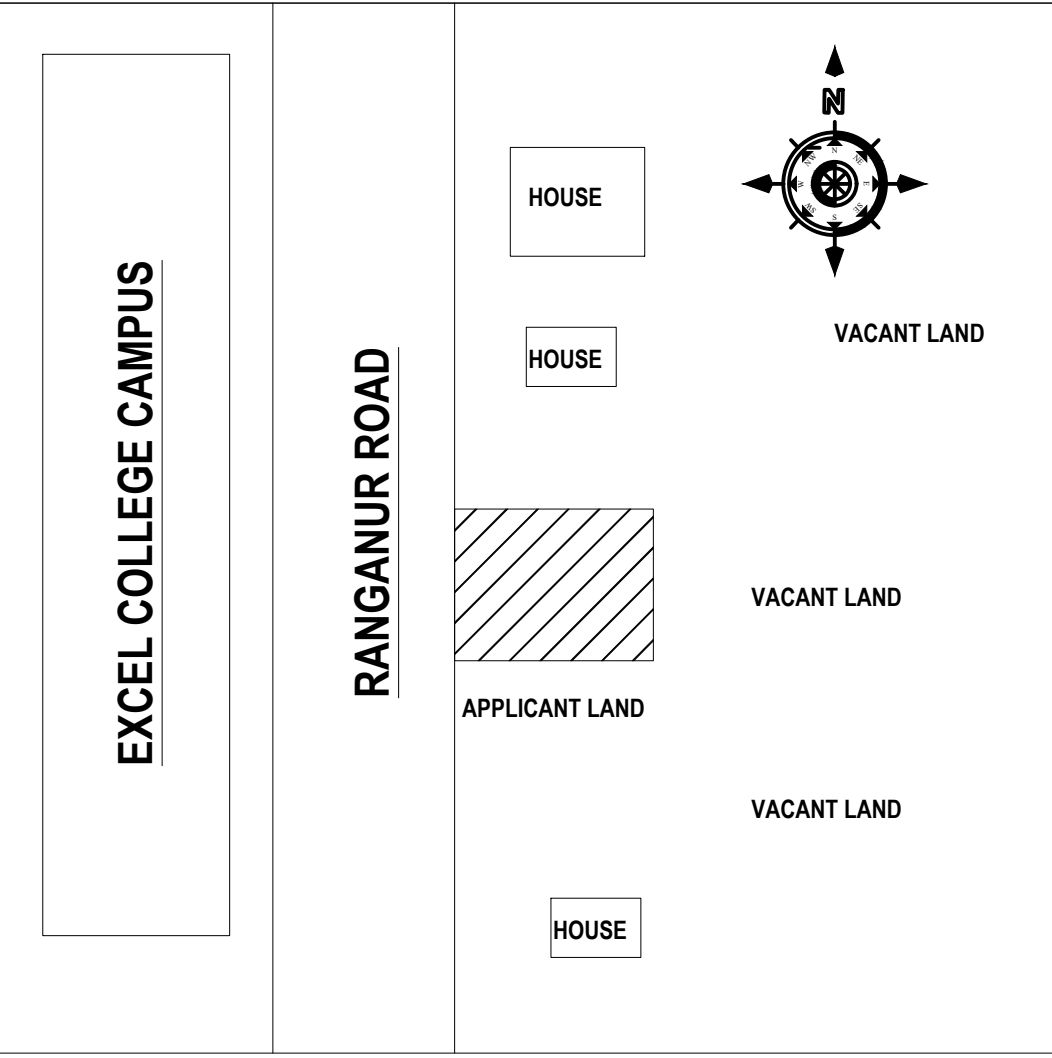

KEY PLAN
NOT TO SCALE

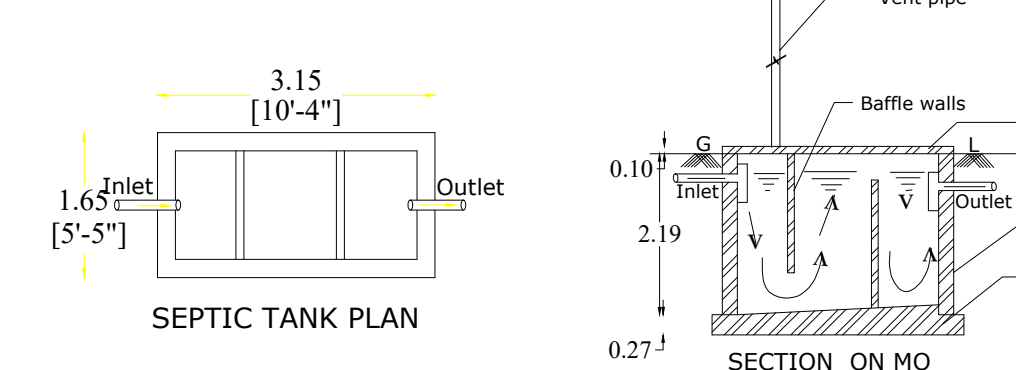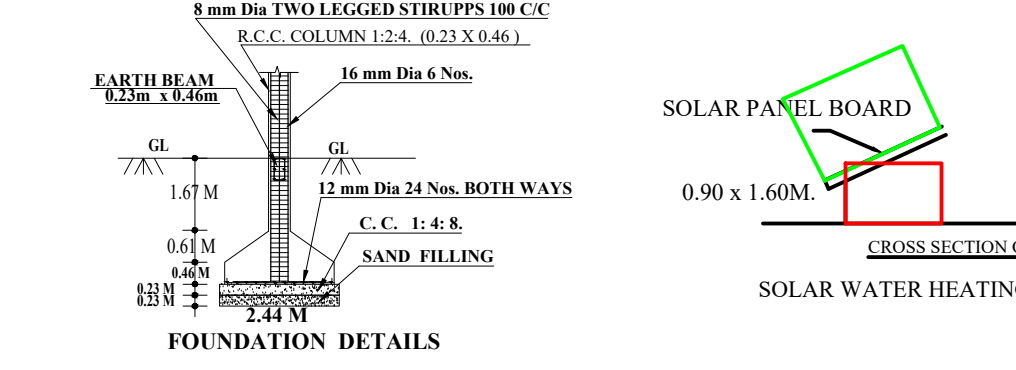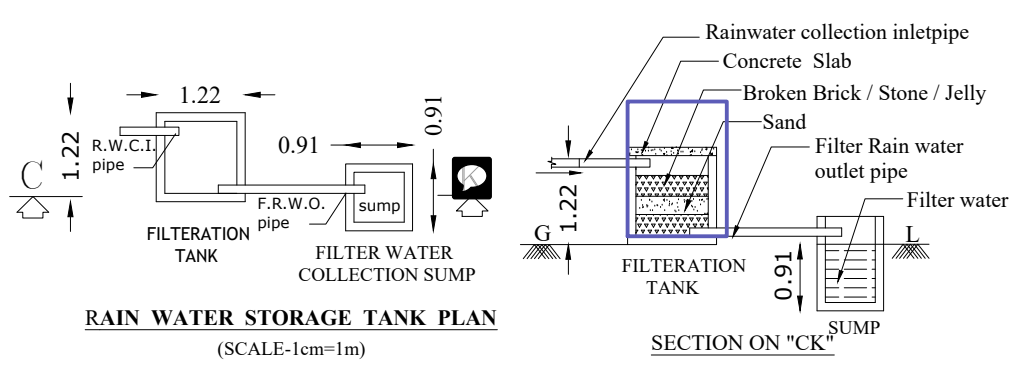

SEPTIC TANK DETAILS

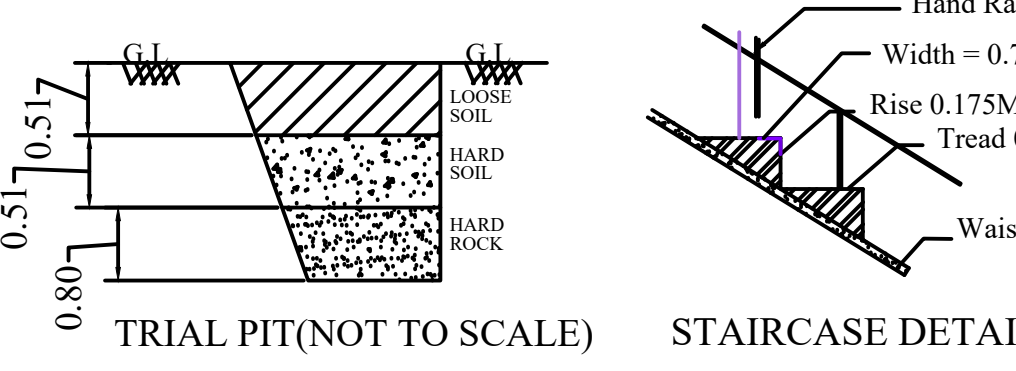


PLAN INFO
PLOT_AREA_M2=1647.56
AS_PER_DOCUMENT=94.50cents
AS_AT_SITE=1647.57
FMB_OR_PLR=1647.56
SINGLE_FAMILY_BLDG=YES
IS_SWIMMING_POOL_EXISTS=NO
CRZ=NO
SECURITY_ZONE=NO
ACCESS_WIDTH_M=9.00
WHETHER_GOV'T_OR_AIDED_SCHOOL=NO
ROAD_WIDTH=9.0
ROAD_LENGTH=300
AVG_PLOT_DEPTH=56.00
AVG_PLOT_WIDTH=30.00
LAND_USE_ZONE=RESIDENTIAL
PLOT_NO=1
SURVEY_NO=313/8
TOWN_SURVEY_NO=313/8
PATTa_NO=337
JURISDICTION_TYPE=VILLAGE PANCHAYAT
TALUK=KOMARAPALAYAM
DISTRICT=NAMAKKAL
RWH_DECLARED=YES
BUILDING_NEAR_TO_RIVER=NO
AREA_TYPE=OTHERS
BUILDING_NEAR_MONUMENT=NO
BUILDING_NEAR_GOV'T_BLDG=NO
PROVISION_FOR_GREEN_BUILDINGS_AND_SUSTAINABILITY=NO
FIRE_PROTECTION_AND_FIRE_SAFETY_REQUIREMENTS=YES
NOC_FOR_CONSTRUCTION_NEAR_MONUMENT=NO
NOC_FIRE_DEPT=NO
PLE=YES
BLOCK_1_B-RESIDENTIAL_MEMBER_COUNT=NO
OSR_APPLICABLE=NO
IS_APPROVED_LAYOUT=YES
PREMIUM_FSI_REQUIRED=NO
OSR_SURR_BUYBACK_RETAIN=BUYBACK
IF_HERITAGE_TOWN_LESSTHAN_1KM_RADIUS=NO

AREA DETAILS :	SQ.FT.	SQ.MT.
Area As Per Document	94.50 Cents	
Area As Per T.S.L.R & Field	94.50 Cents	
Taken Site for Construction	17727.74	1647.56
Plinth Area Of Ground Floor Building	8993.10	835.79
Floor Area Of Ground Floor Building	5815.17	540.44
Area Of Open Space	8734.64	811.77
Pro. SEPTIC TANK	- 1No	
Pro. RAIN WATER TANK	- 1No	

JOINERY DETAILS	FEET	METER
M.D - Main Door	3'6" x 7'0"	1.06 x 2.10
D - Door	3'3" x 7'0"	0.99 x 2.10
D1 - Door	2'6" x 7'0"	0.75 x 2.10
W1 - Window	6'0" x 6'0"	1.83 x 1.83
W2 - Window	5'0" x 5'0"	1.52 x 1.52
W - Window	4'0" x 4'0"	1.22 x 1.22
V - Ventilator	3'0" x 2'0"	0.91 x 0.61

APPLICANT

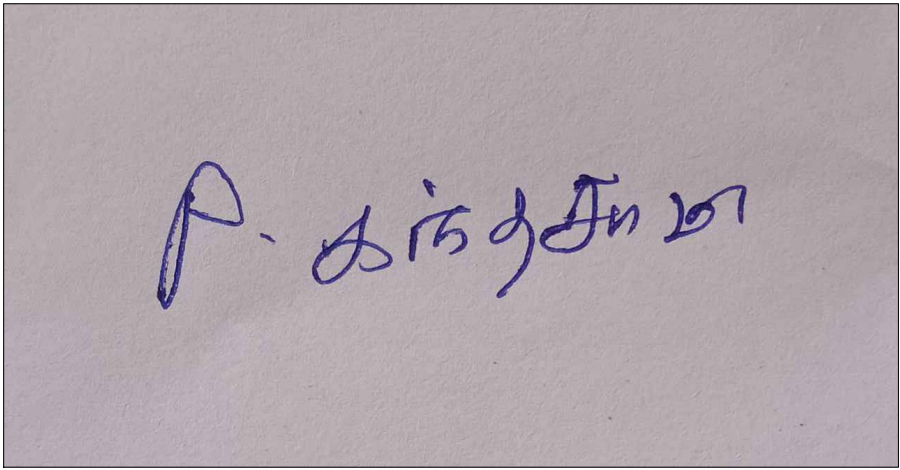

ENGINEER

Dr. K. MADESHWARAN, D.C.E.,
Licence Building Surveyor,
JAI MARUTHI PLANNERS,
3/2, Teacher's Colony,
Anthiyur-638 501,
Cell : 94889 72123