

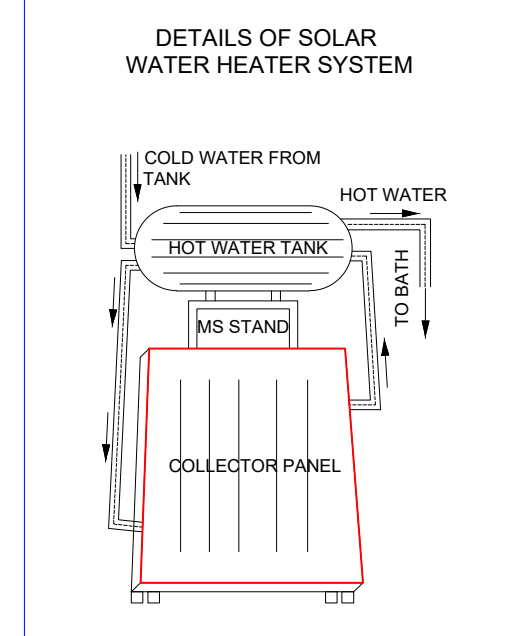
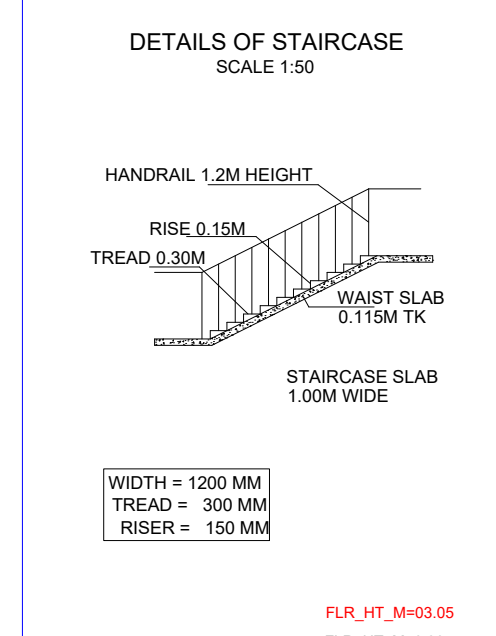
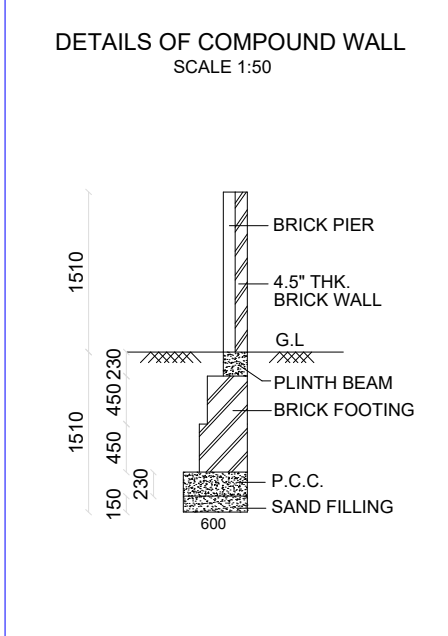
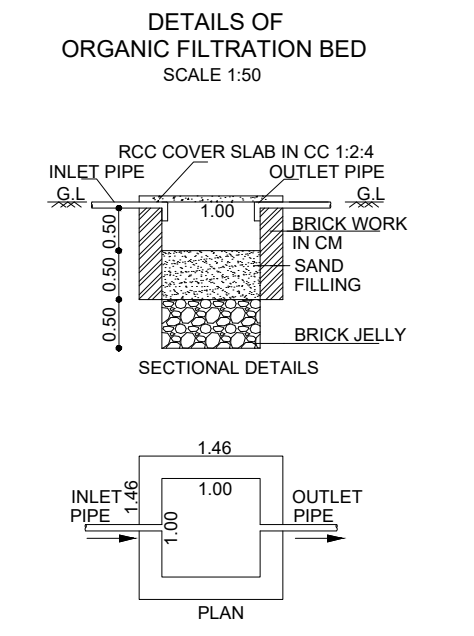
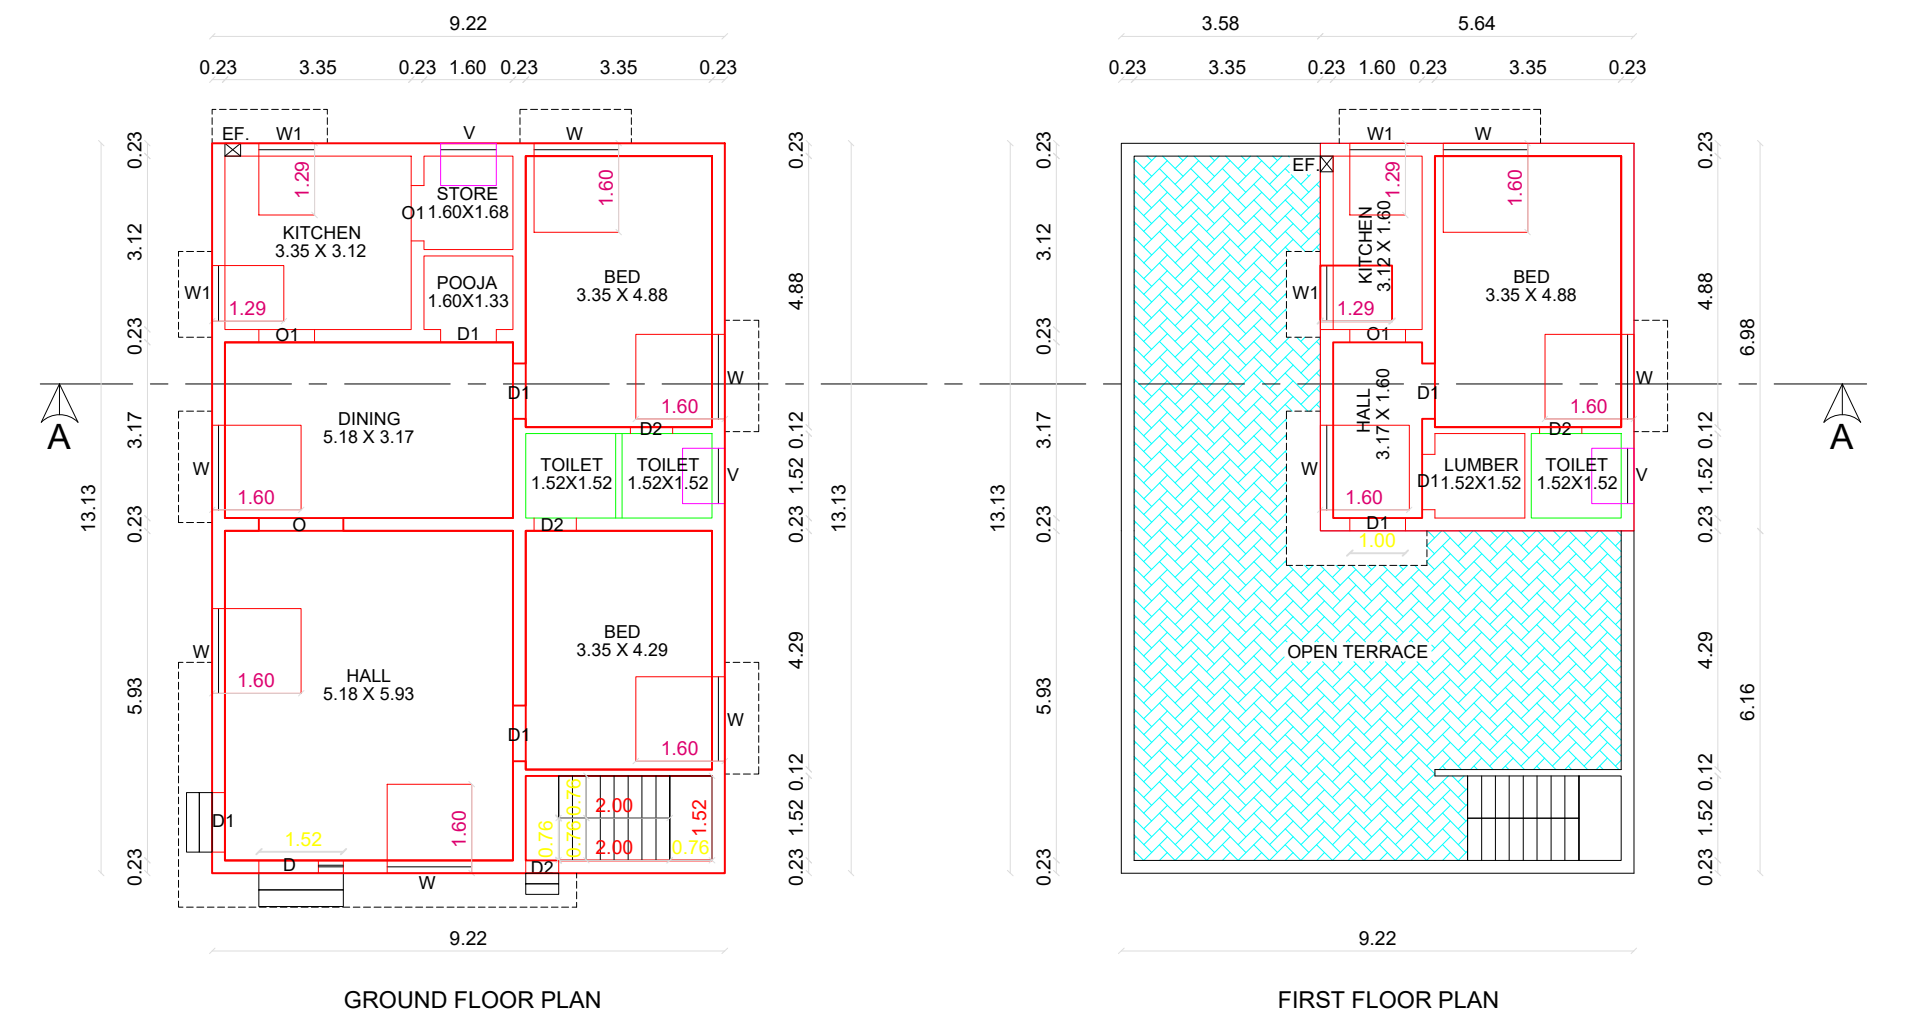


PLAN SHOWING THE PROPOSED CONSTRUCTION OF R.C.C. ROOF RESIDENTIAL BUILDING IN NEW S.F. No.292/17 (OLD S.F. No. 292/1A1A1A), PATTA No. 10422, PLOT No. 60, DEVANANGURUCHI VILLAGE AND PANCHAYAT, TIRUCHENGODE UNION LIMIT, TIRUCHENGODE TALUK, NAMAKKAL DISTRICT.


APPLICANT'S : 1. Tmt. S. BABY W/o. Thru. S. SIVAKUMAR
2. Thiru. S. KARTHIK S/o. Thru. S. SIVAKUMAR

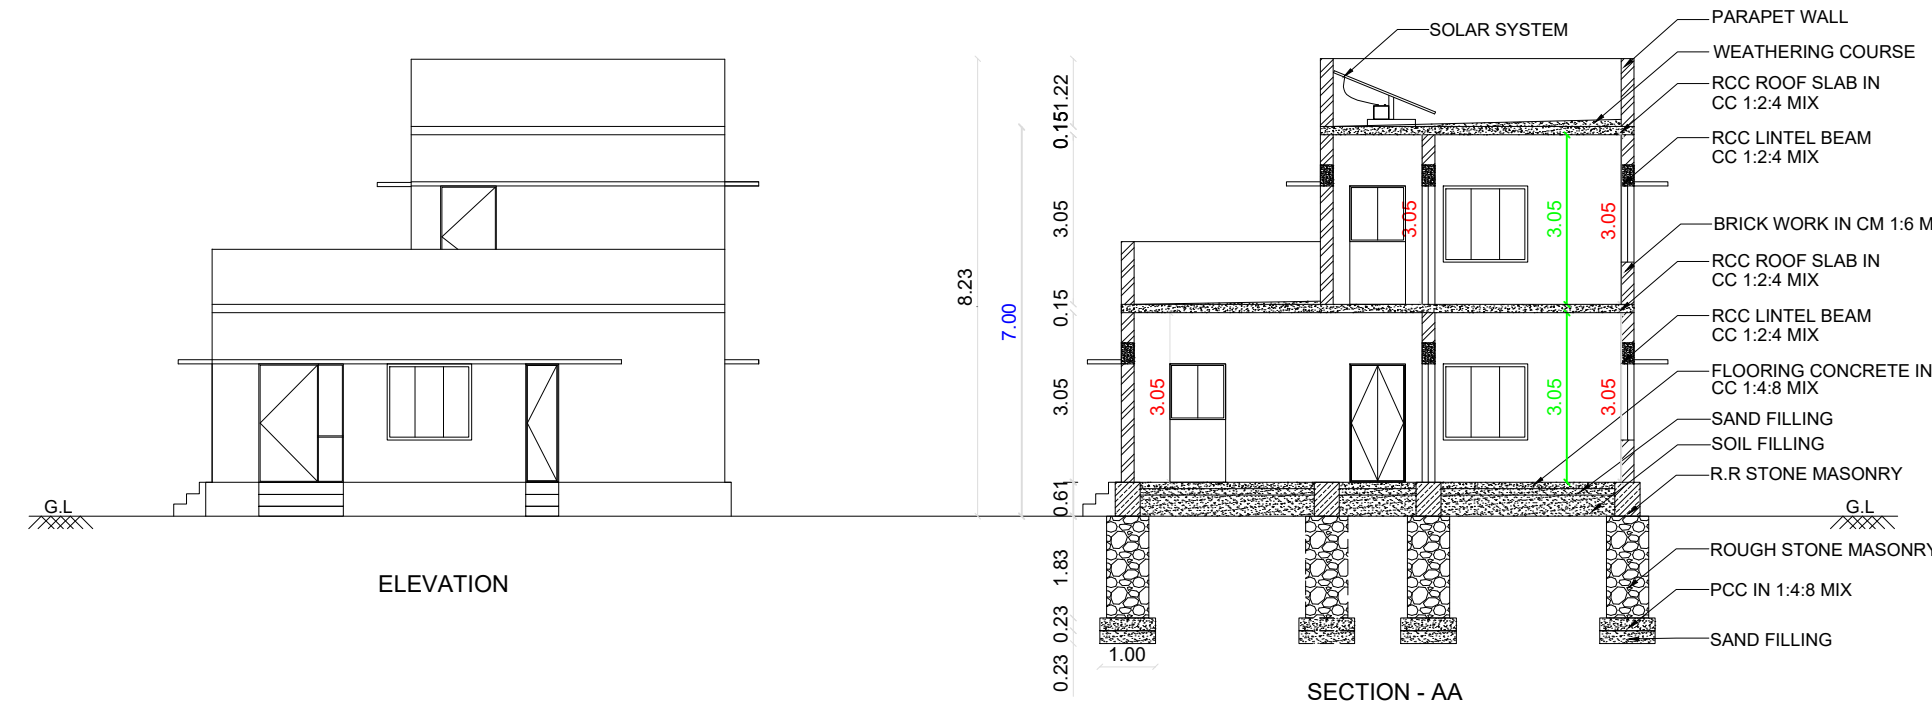


SITE PLAN
SCALE 1:100

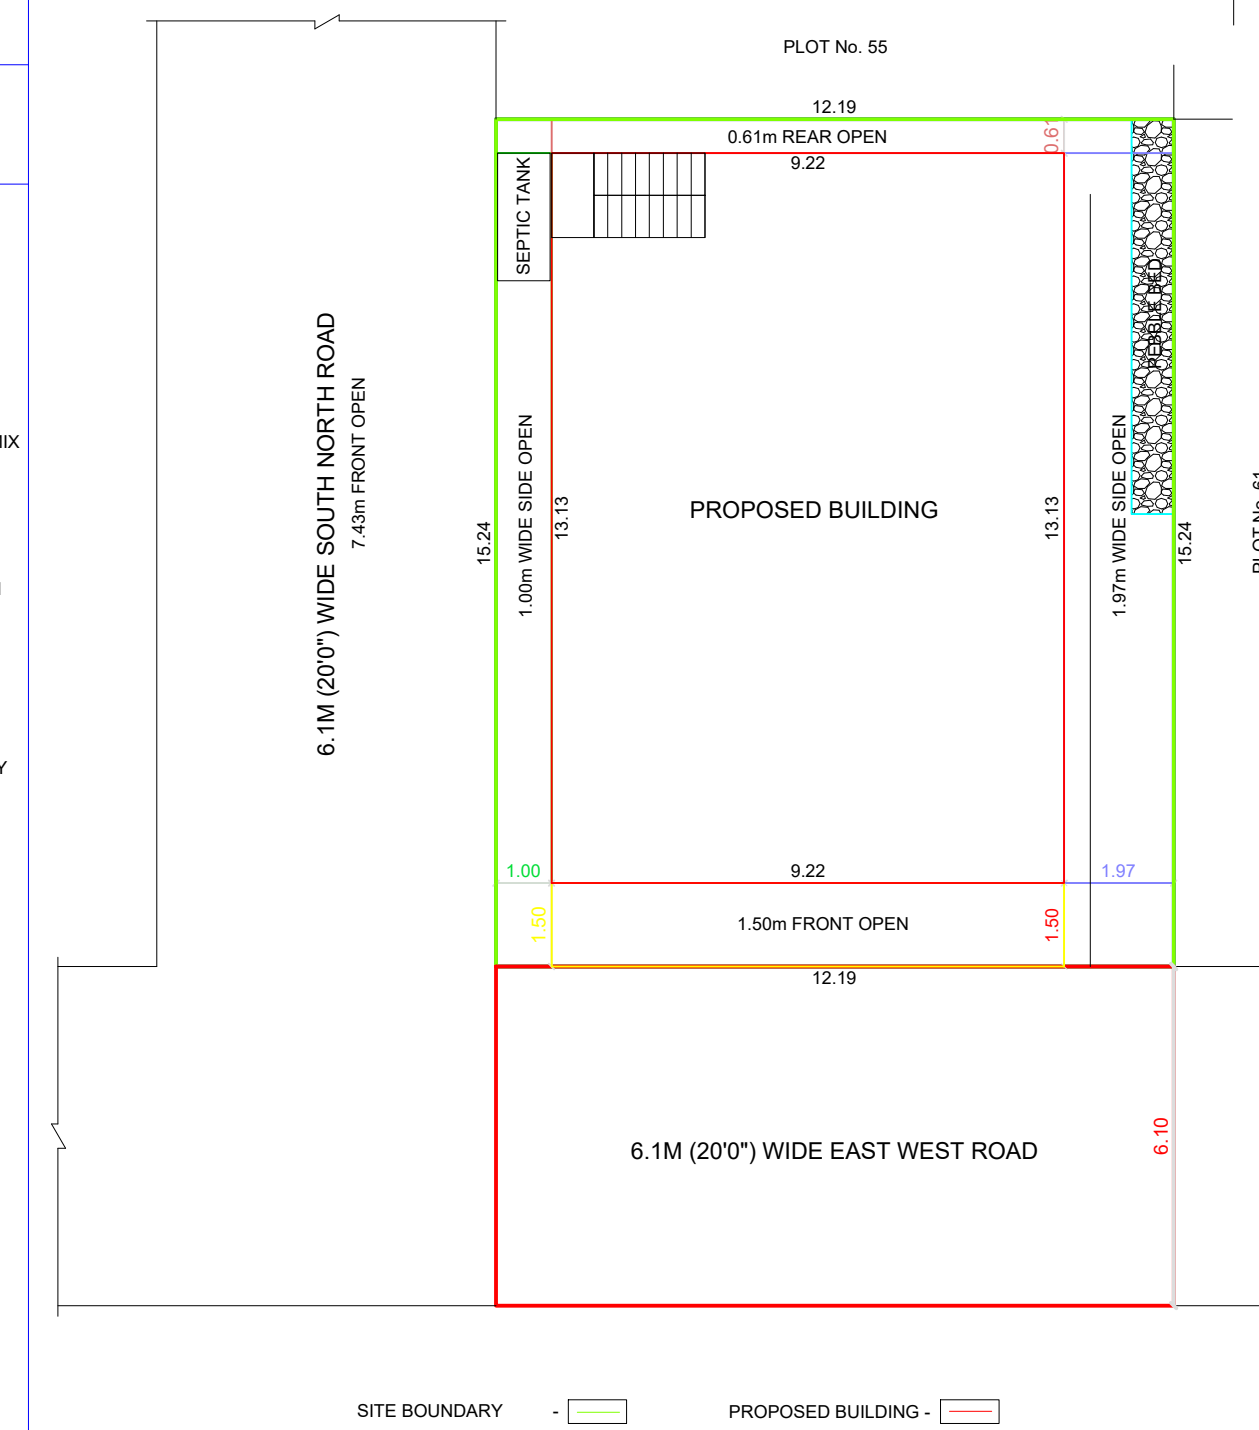

DETAILS OF SEPTIC TANK
SCALE 1:50

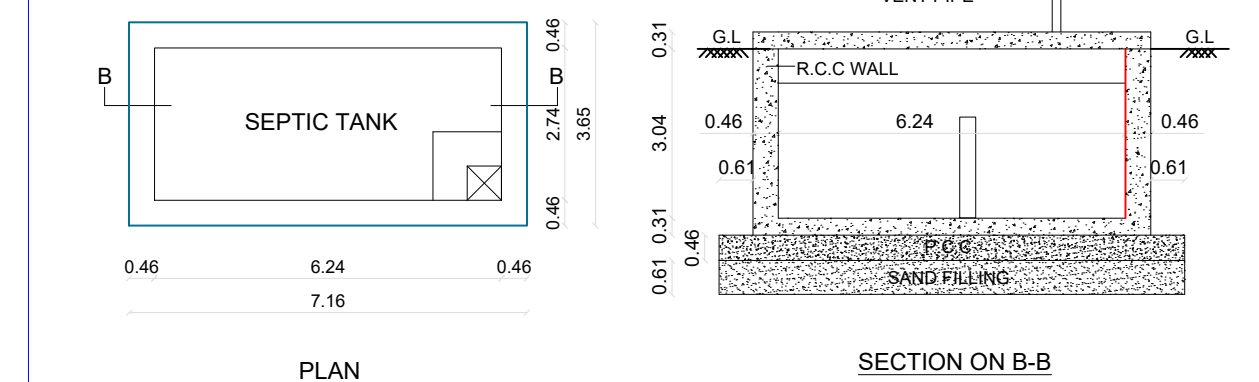

SECTION OF PEBBLE TRENCH
SCALE - 1:100

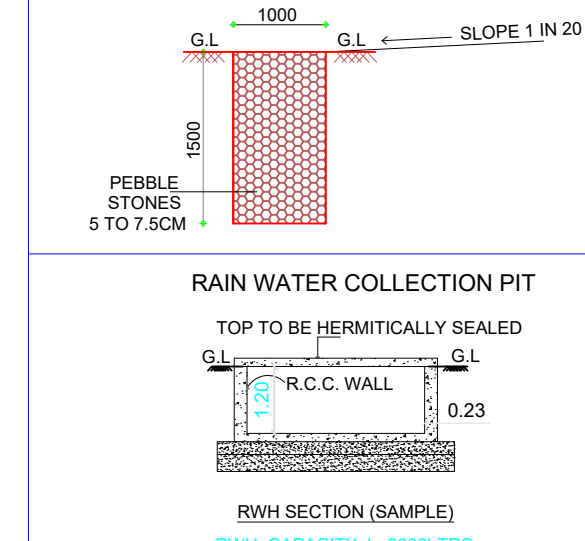

APPLICANTS:-

S. Baby
(1. S. Baby)

S. Karthik
(2. S. Karthik)

REFERENCE

D	-- DOOR	--	1.52 >
D1	-- DOOR	--	1.00 >
D2	-- DOOR	--	0.76 >
O	-- OPEN	--	1.52 >
O1	-- OPEN	--	1.00 >
W	-- WINDOW	--	1.52 >
W1	-- WINDOW	--	1.52 >
W2	-- WINDOW	--	1.00 >
V	-- VENTILATOR	--	1.00 >

OFB - ORGANIC FILTRATION BE
RWT - RAINWATER COLLECTION TUB
ST - SEPTIC TANK
EF - EXHAUST FAN - 0.30 DIA.

SCALE - 1:100

ALL DIMENSIONS ARE IN METER

FLOOR SPACE INDEX

F.S.I. = $\frac{\text{TOTAL PLINTH AREA}}{\text{SITE AREA}} = \frac{160.40 \text{ Sq.m}}{185.80 \text{ Sq.m}} = 0.86 < 2$

AREA DETAILS	SQ.MT	SQ.FT
AREA OF SITE	185.80	2000.00
PLINTH AREA OF PROPOSED GROUND FLOOR	121.06	1302.60
PLINTH AREA OF PROPOSED FIRST FLOOR	39.34	423.29
TOTAL PLINTH AREA OF PROPOSED BUILDING	160.40	1725.89
CARPET AREA OF PROPOSED GROUND FLOOR	78.62	845.95
CARPET AREA OF PROPOSED FIRST FLOOR	21.64	232.84
TOTAL CARPET AREA OF PROPOSED BUILDING	100.26	1078.79
AREA OF OPEN	64.74	697.40

AREA OF PLOT COVERAGE IN PERCENTAGE - 56.15%

COMPOUND WALL IN RUNNING METER - 54.86M

KEY PLAN
SCALE 1:10000

ENGINEER:-

Er. C.P. ANNADURAI D.C.E.,
Licenced Building Surveyor
Sri Aruna Construction
161/1, G.R.Complex,
Upstairs, Ariyas Hotel
TIRUCHENGODE - 637 211.