


PLAN SHOWING THE PROPOSED CONSTRUCTION OF R.C.C ROOF BUILDING FOR RESIDENTIAL PURPOSE AT PLOT NO : 16, NEW SUB DIVISION S.F.NO :44/6, PATTA NO: 1250, ANDIPALAYAM VILLAGE AND PANCHAYAT, TIRUCHENGODE TALUK, NAMAKKAL DISTRICT.


NAME OF THE APPLICANT:

Mrs.S.TAMILARASI D/o S.SHANMUGAM.,  
W/o S.MANIKANDAN

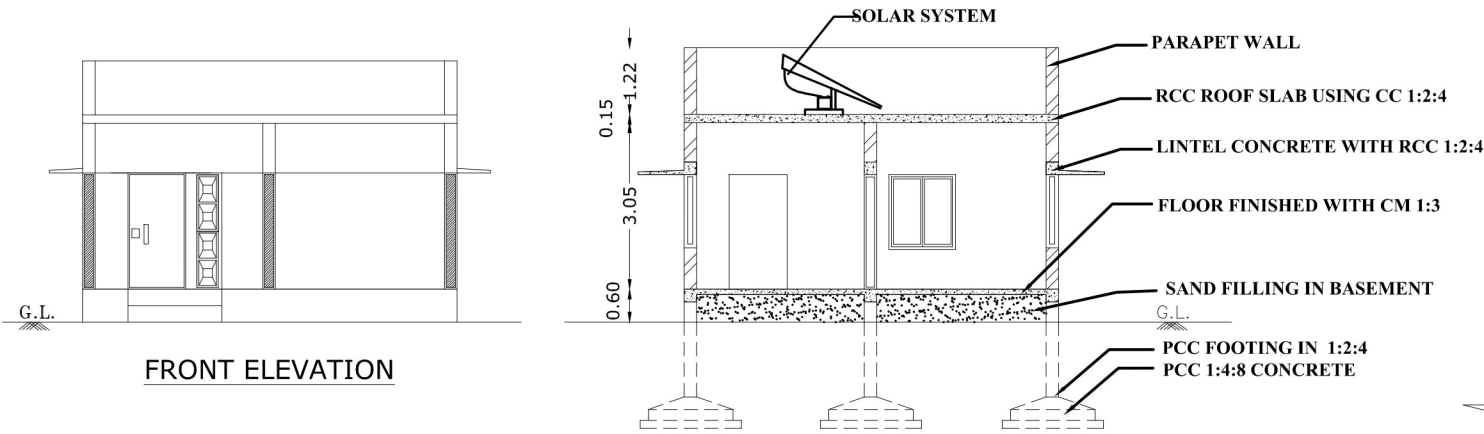


FRONT ELEVATION

SECTION ON "AB"

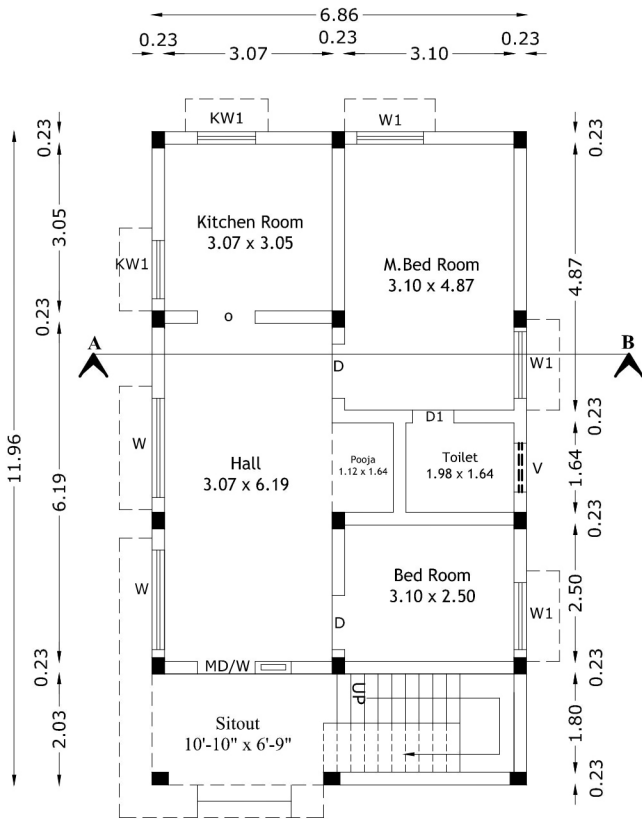

GROUND FLOOR PLAN


SCALE - 1:100

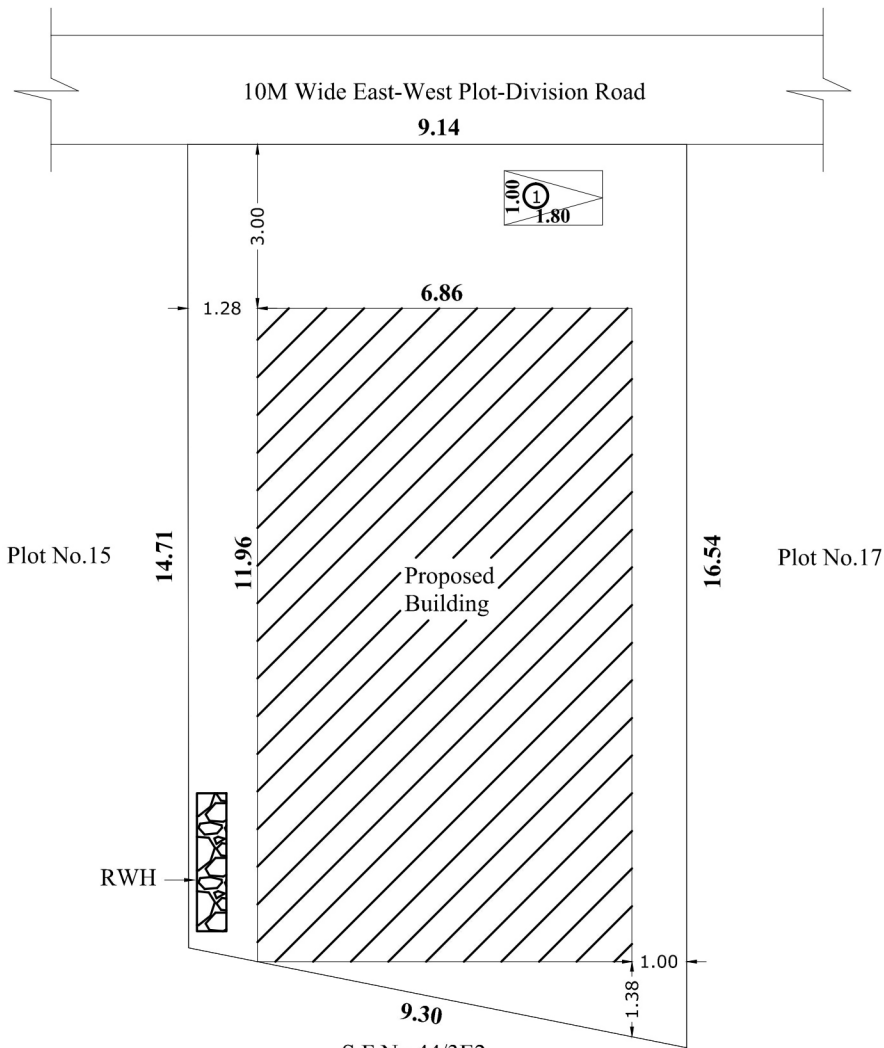

S.F.No.44/3E2

SITE PLAN


Scale:1:100

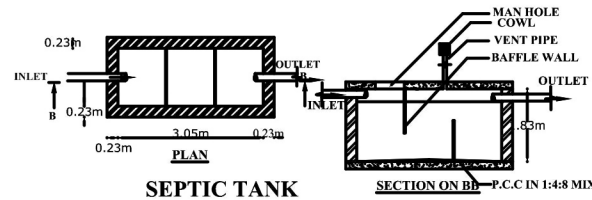


SEPTIC TANK

SECTION ON AB


STAIR DETAILS :-

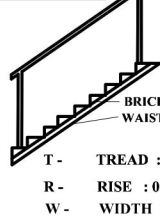




RAIN WATER HARVESTING

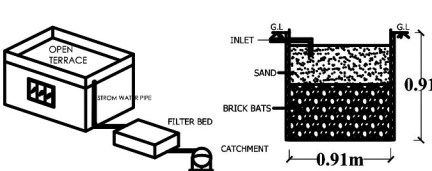

SOLAR SYSTEM

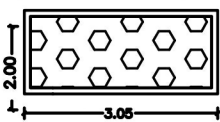

FOUNDATION DETAILS

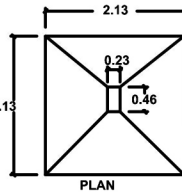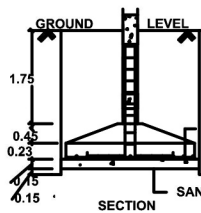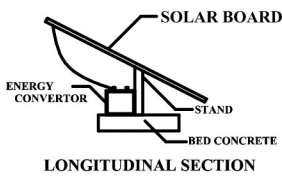

FLOOR WISE BREAKUP

| Typical Block Name | Floor Name | Total Builtup Area |        | Total Carpet Area |        |
|--------------------|------------|--------------------|--------|-------------------|--------|
|                    |            | Sq.m               | Sq.ft  | Sq.m              | Sq.ft  |
| Residential        | G.Floor    | 82.05              | 883.18 | 55.33             | 595.57 |
|                    | Total      | 82.05              | 883.18 | 55.33             | 595.57 |

JOINERIES DETAILS

|           |    |           |                |     |           |
|-----------|----|-----------|----------------|-----|-----------|
| MAIN DOOR | MD | 1.72x2.13 | WINDOW         | W   | 1.82x1.37 |
| DOOR      | D  | 0.99x2.13 | WINDOW         | W1  | 1.22x1.37 |
| DOOR      | D1 | 0.75x2.13 | KITCHEN WINDOW | KW1 | 1.07x1.37 |
| OPEN      | O  | 1.06x2.13 | VENTILATOR     | V   | 0.90x0.61 |

EF- EXHAUST FAN

PARKING DETAILS

| Parking Category     | Dwelling Units | Cars Required | Cars Provided | Two Wheelers |          |
|----------------------|----------------|---------------|---------------|--------------|----------|
|                      |                |               |               | Required     | Provided |
| Residential Above 75 | -              | -             | -             | 1            | 1        |
| Visitors Parking 10% | -              | -             | -             | -            | -        |
| Total                | -              | -             | -             | 1            | 1        |

LEGEND

|                         |   |
|-------------------------|---|
| PLR/FMB AREA            | 144.00                                                                                                |
| DOCUMENT AREA           | 144.00                                                                                                |
| SUPER IMPOSED PLOT AREA | 144.00                                                                                                |
| Plot Coverage           | 56.98%                                                                                                |
| Floor Space Index       | $= \frac{\text{Total FSI Area}}{\text{Super Imposed Plot Area}} = \frac{82.05}{144.00} = 0.57 < 2.00$ |

REFERENCE:

- SITE BOUNDARY SHOWN IN GREEN
  - PROPOSED CONSTRUCTION SHOWN IN RED
  - EXISTING ROAD SHOWN IN YELLOW
- SCALE 1:100

NOTE:

- All the Dimension are in Meter
- SCALE 1:100
- All Sunshade Projections will be less than nor equal to 0.60m
- Mechanical Ventilation Will be Provided whenever required.

OFFICE USE

APPLICANT

*[Signature]*

REGISTERED ENGINEER

*[Signature]*

**Dr.S. NACHIMUTHU,**  
M.E..(Structures),Ph.D.,M.Sc.,(Valuation),MISTE,FIV.,  
Structural Engineer & Approved Valuer F-24263,  
Licenced Building Surveyor,  
7, Panchayat Union office Complex, Velur Road,  
TIRUCHENGODE - 637 211. Namakkal-Dt.