

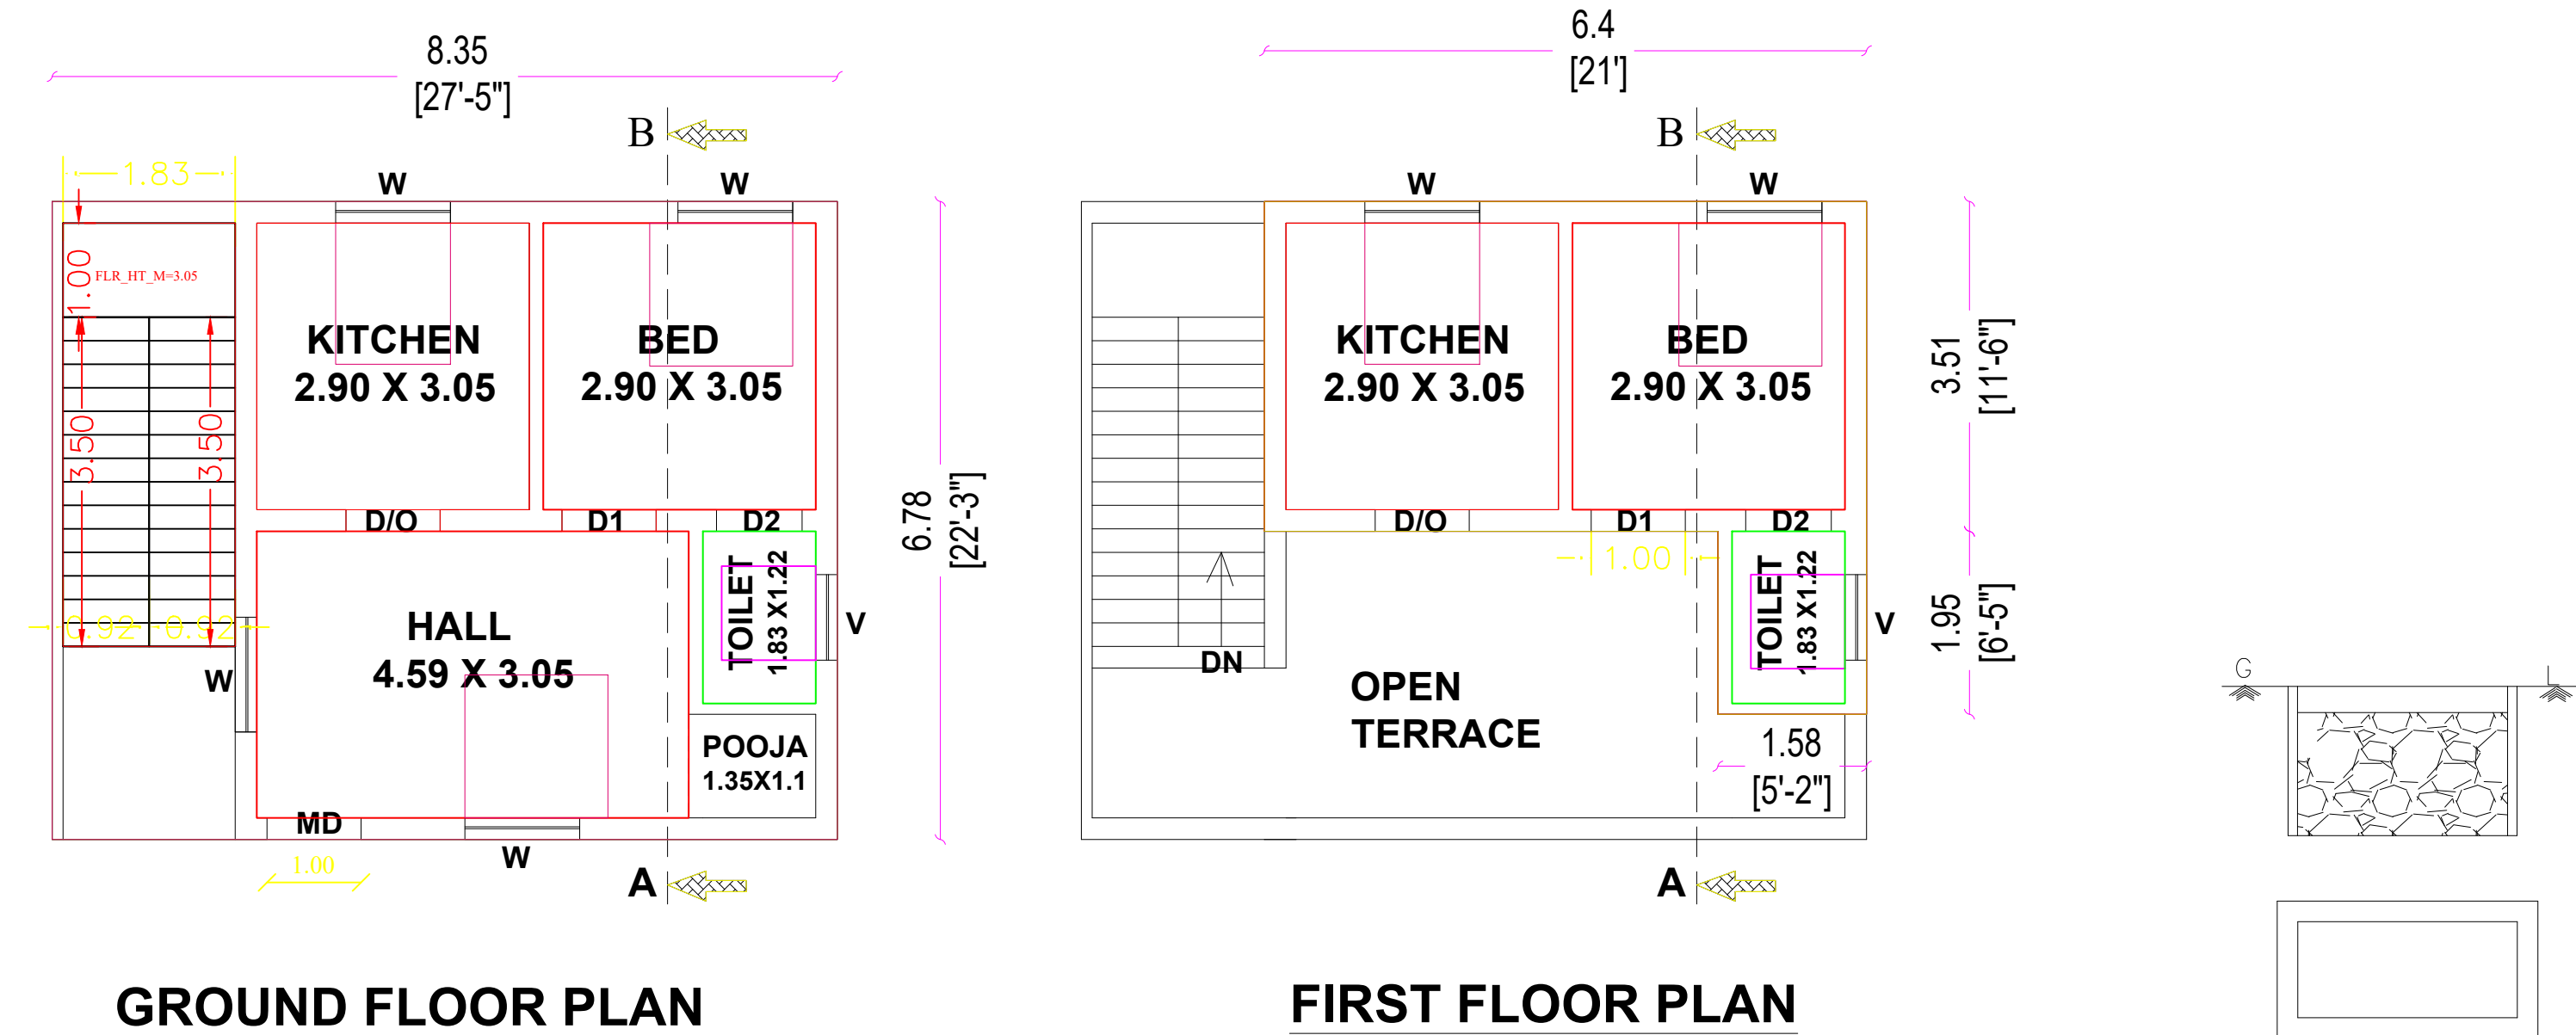


PLAN SHOWING THE PROPOSED CONSTRUCTION R.C.C TERRACED ROOF GROUND FLOOR , AND FIRST FLOOR BUILDING FOR RESIDENTIAL PURPOSE , IN S.F NO:- 401/ 1C , NEW S.F NO:- 401/ 1C1 , PLOT NO:- 26 AND PATTa NO:- 657, KANDHAN NAGAR - II , LAKSHMIPALAYAM AT ELANTHAKUTTAI VILLAGE PANCHAYAT , PALLIPALAYAM PANCHAYAT UNION, KUMARAPALAYAM TALUK, NAMAKKAL DISTRICT.

APPLICANT : THIRUMATHI . R.RAJESHWARI W/O THIRU. RAMANATHAN .

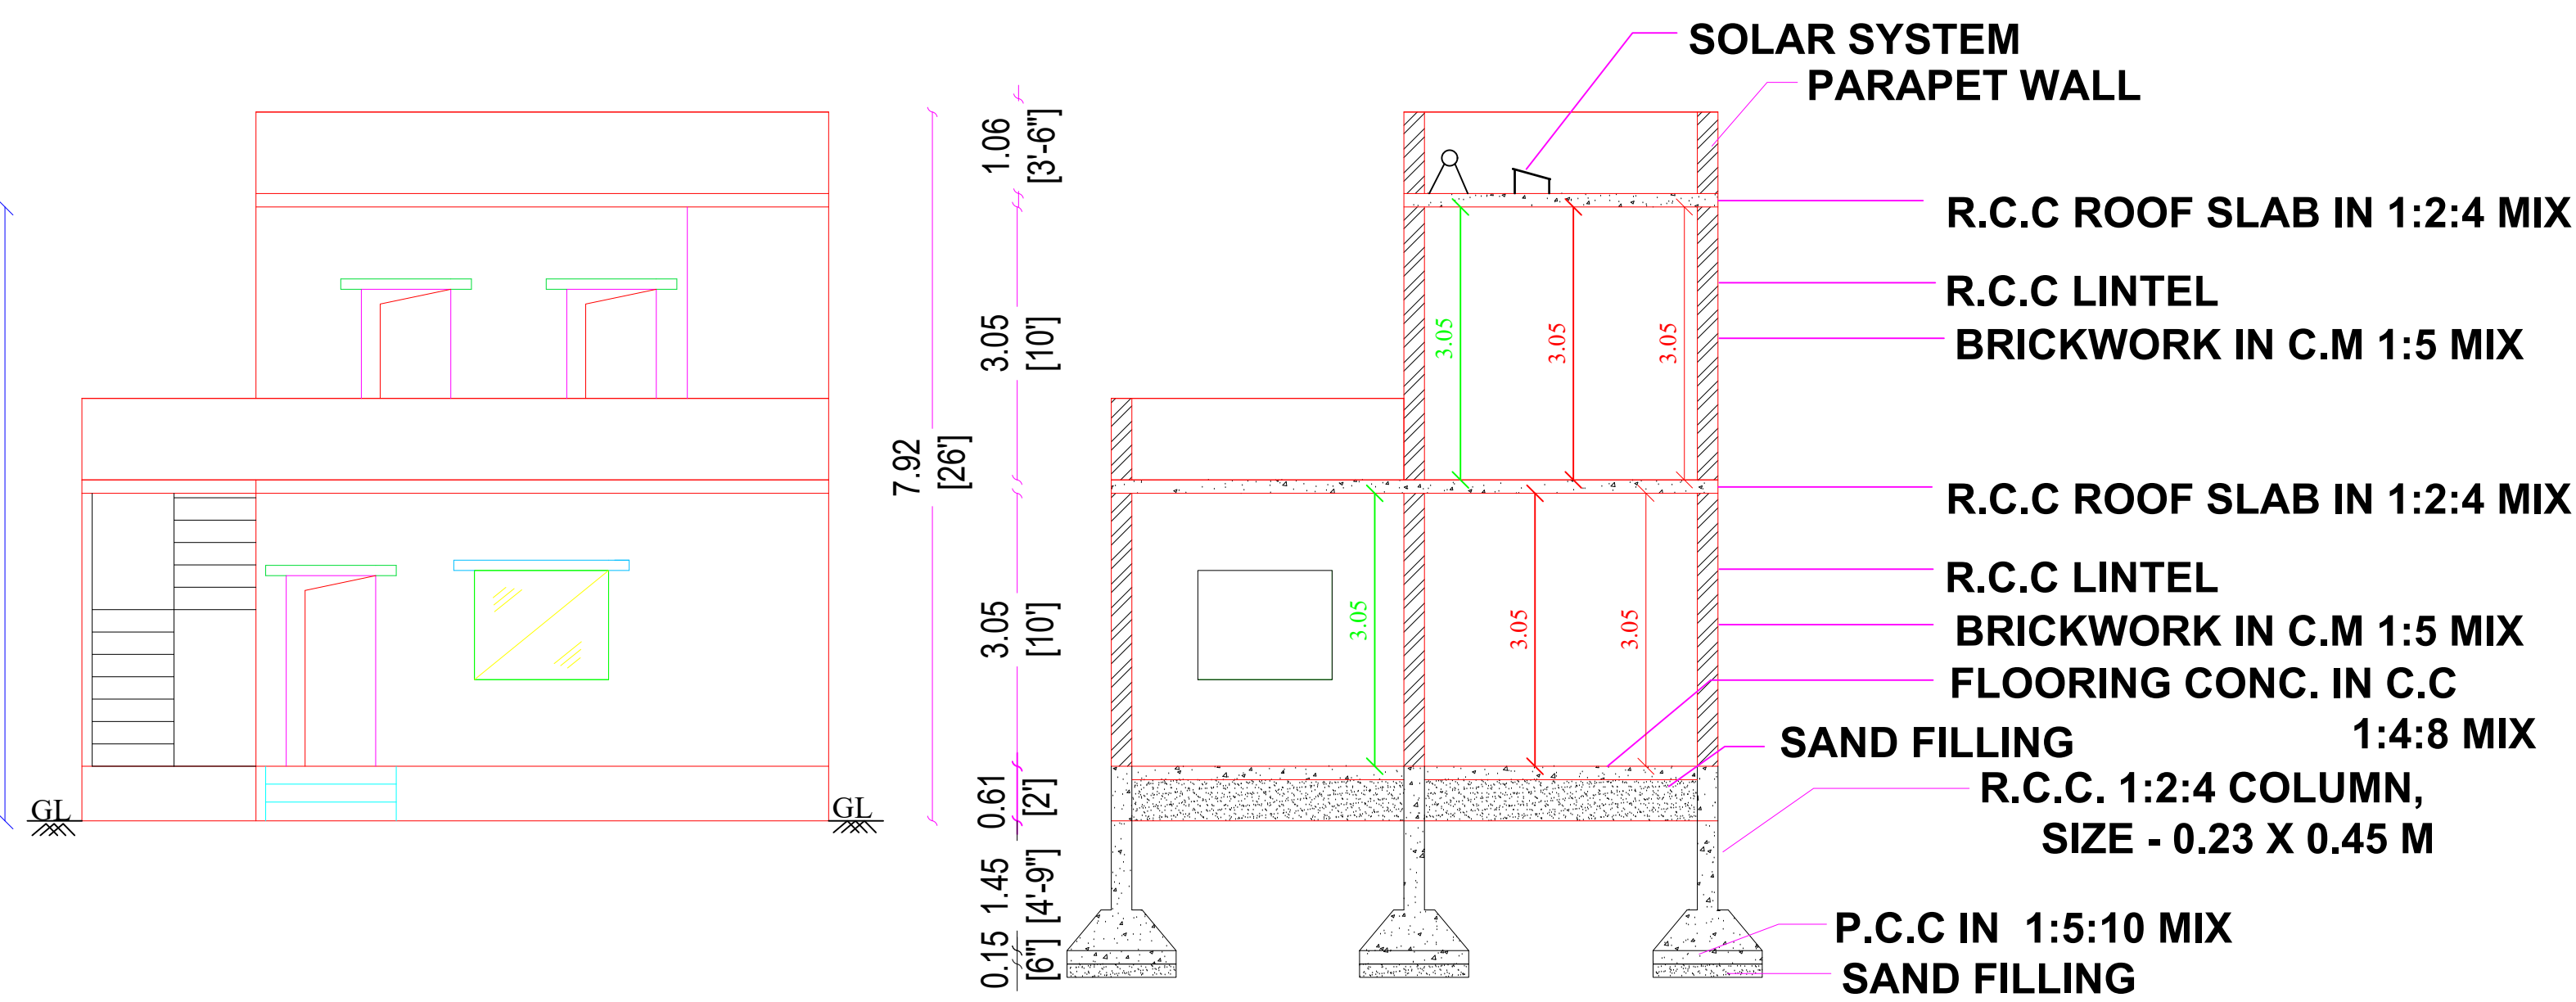


SITE PLAN
SCALE 1:100

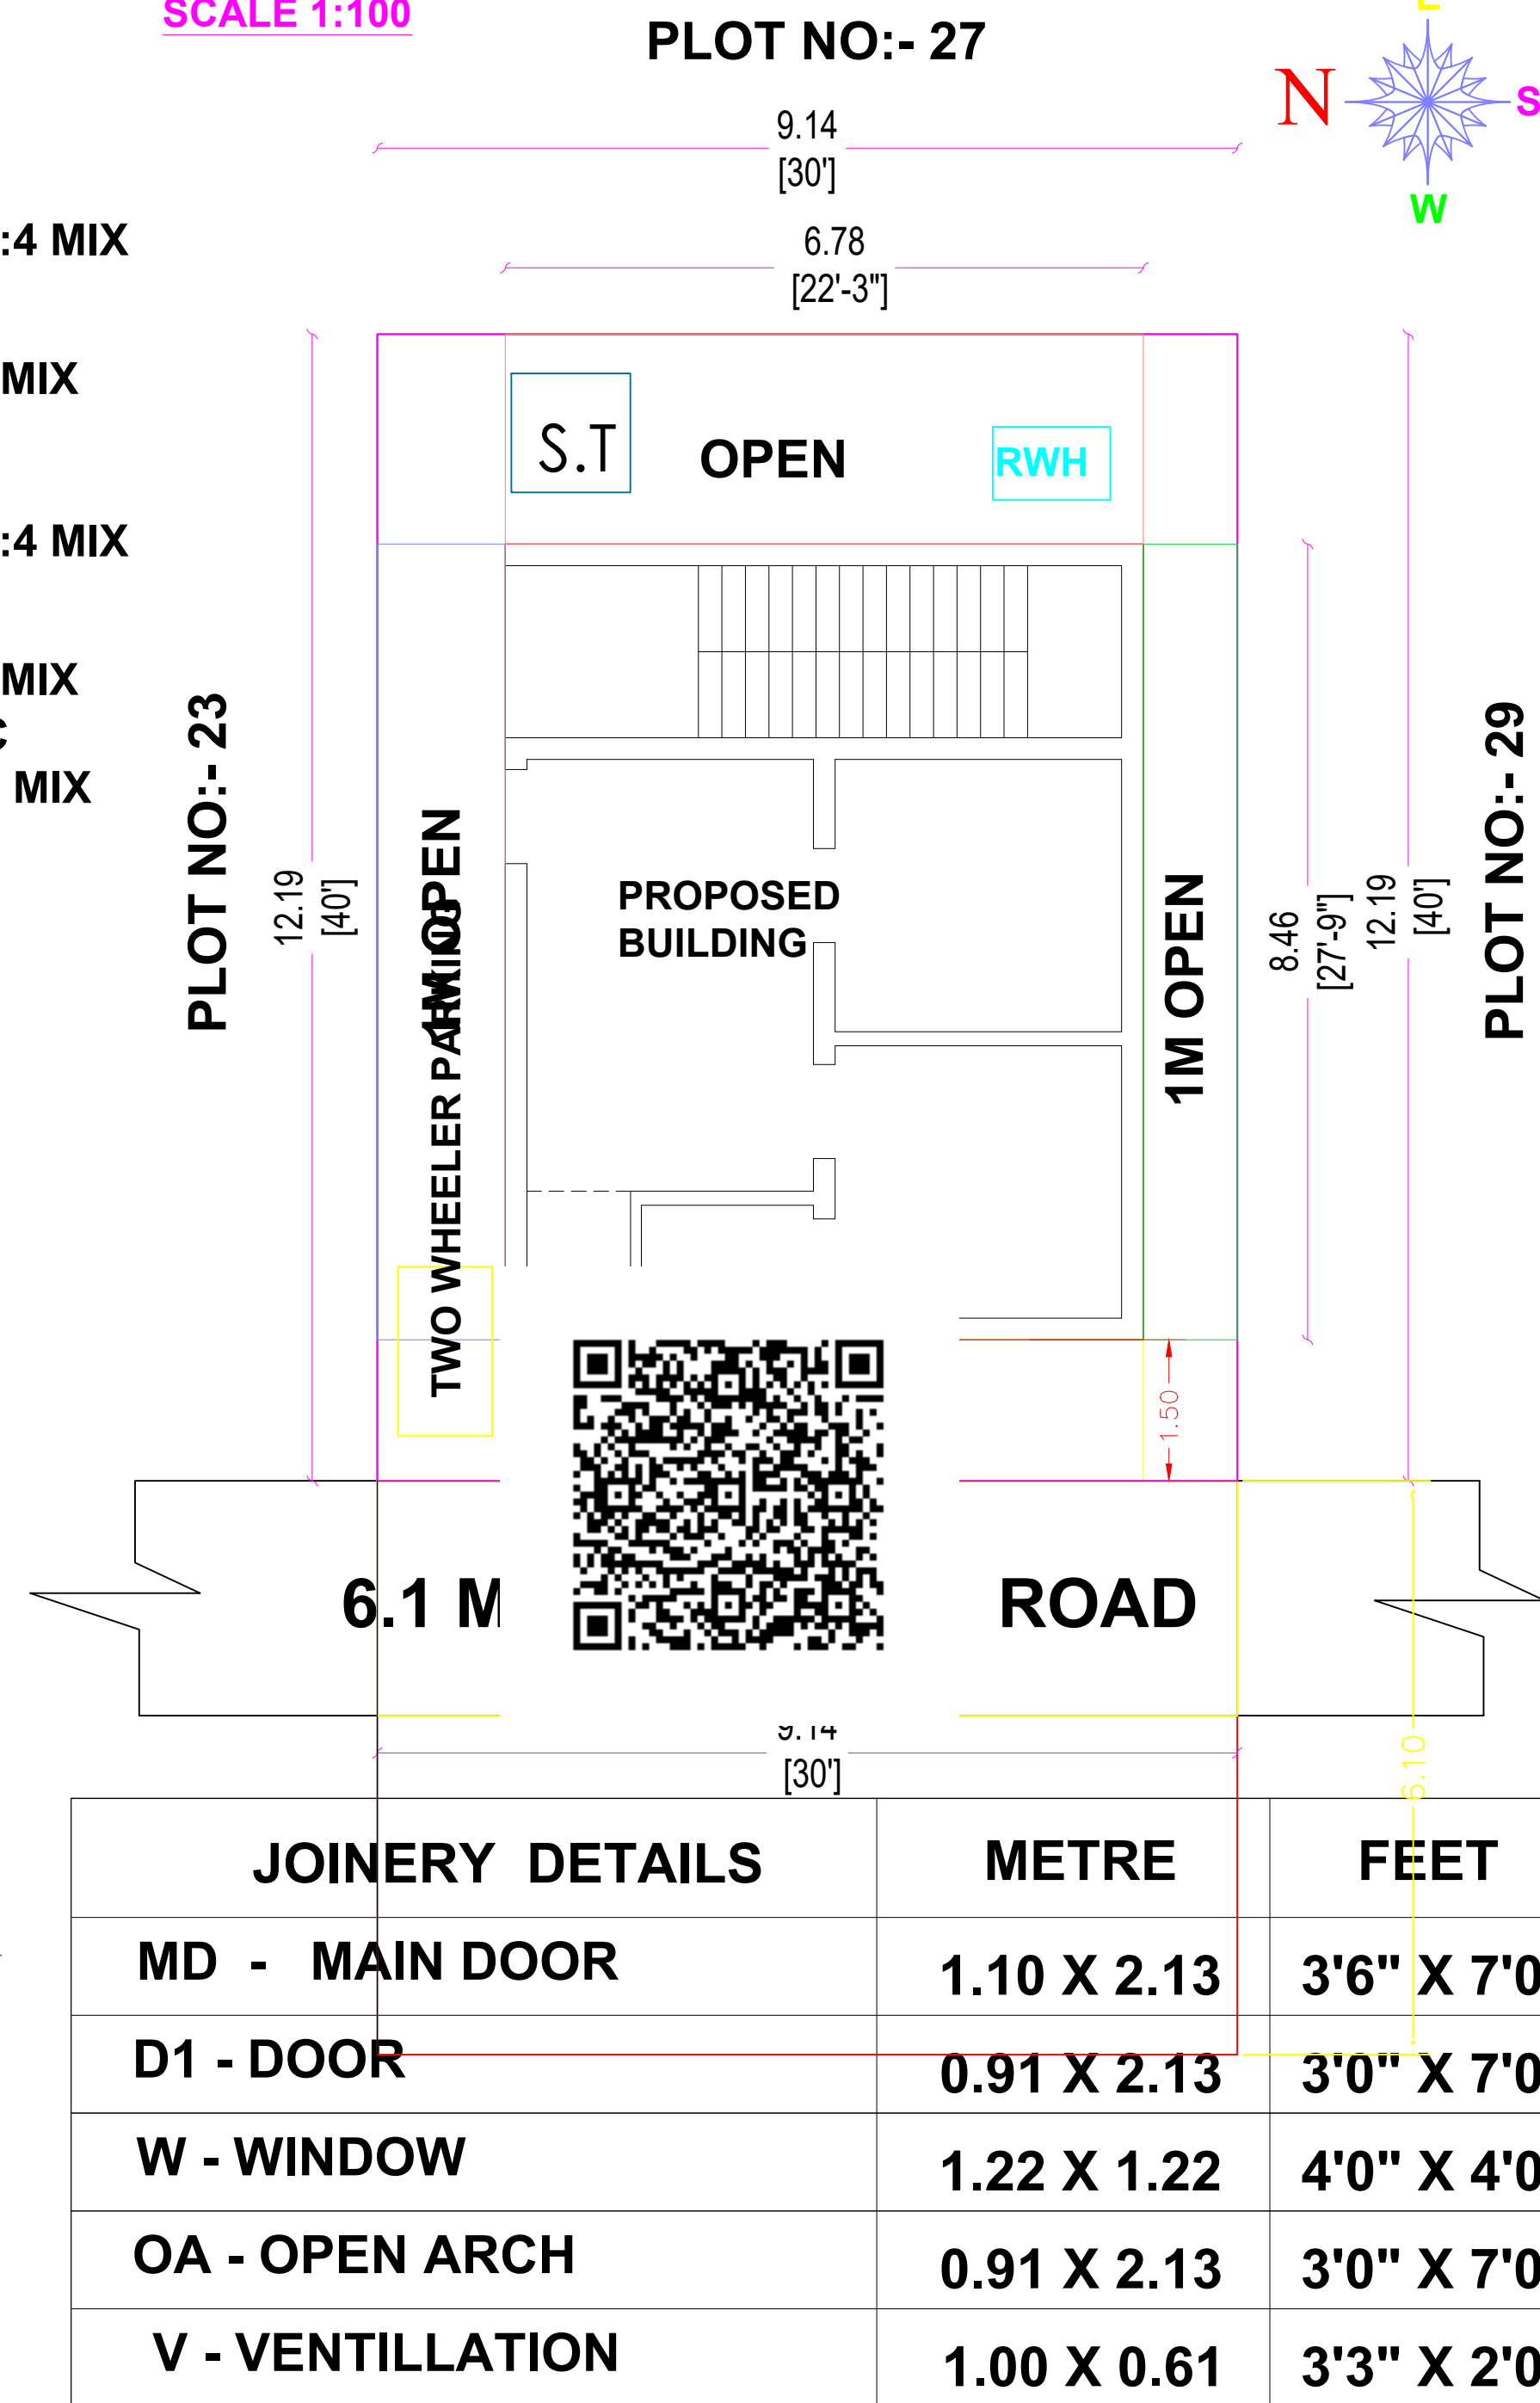


JOINERY DETAILS	METRE	FEET
MD - MAIN DOOR	1.10 X 2.13	3'6" X 7'0"
D1 - DOOR	0.91 X 2.13	3'0" X 7'0"
W - WINDOW	1.22 X 1.22	4'0" X 4'0"
OA - OPEN ARCH	0.91 X 2.13	3'0" X 7'0"
V - VENTILLATION	1.00 X 0.61	3'3" X 2'0"

KEY PLAN

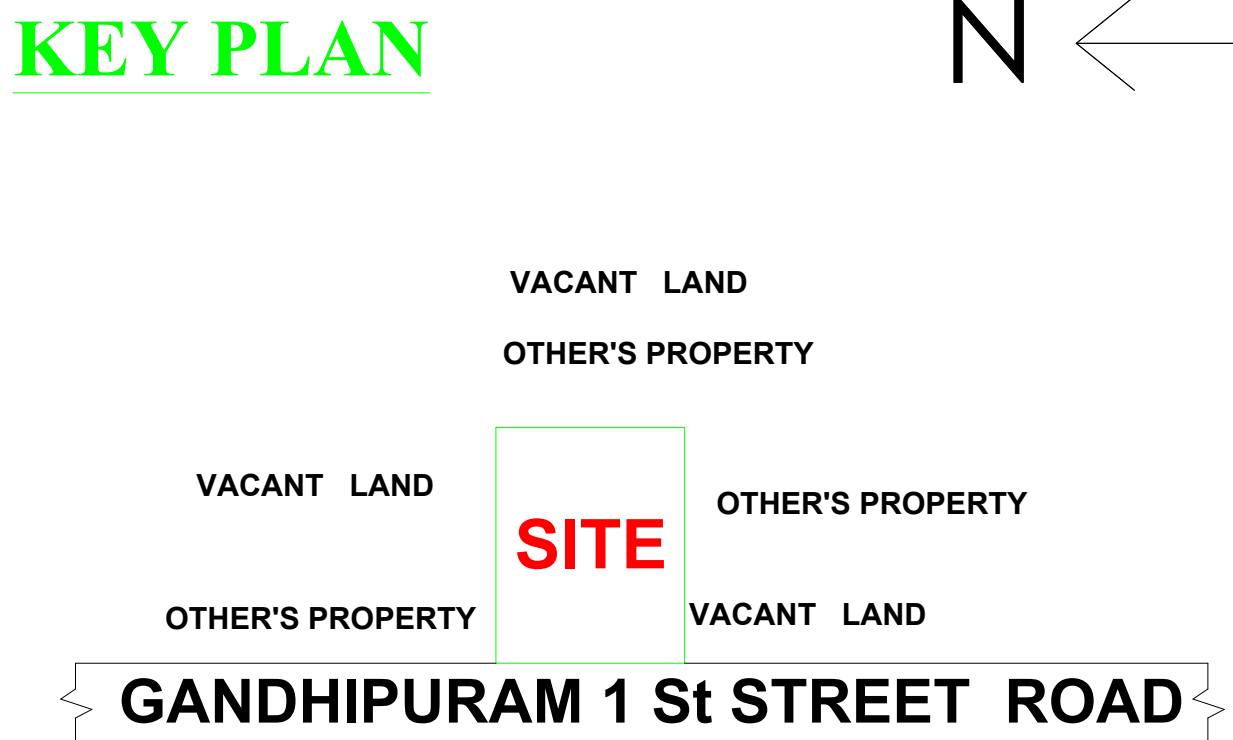

TOPO PLAN :-
SCALE 1:1000

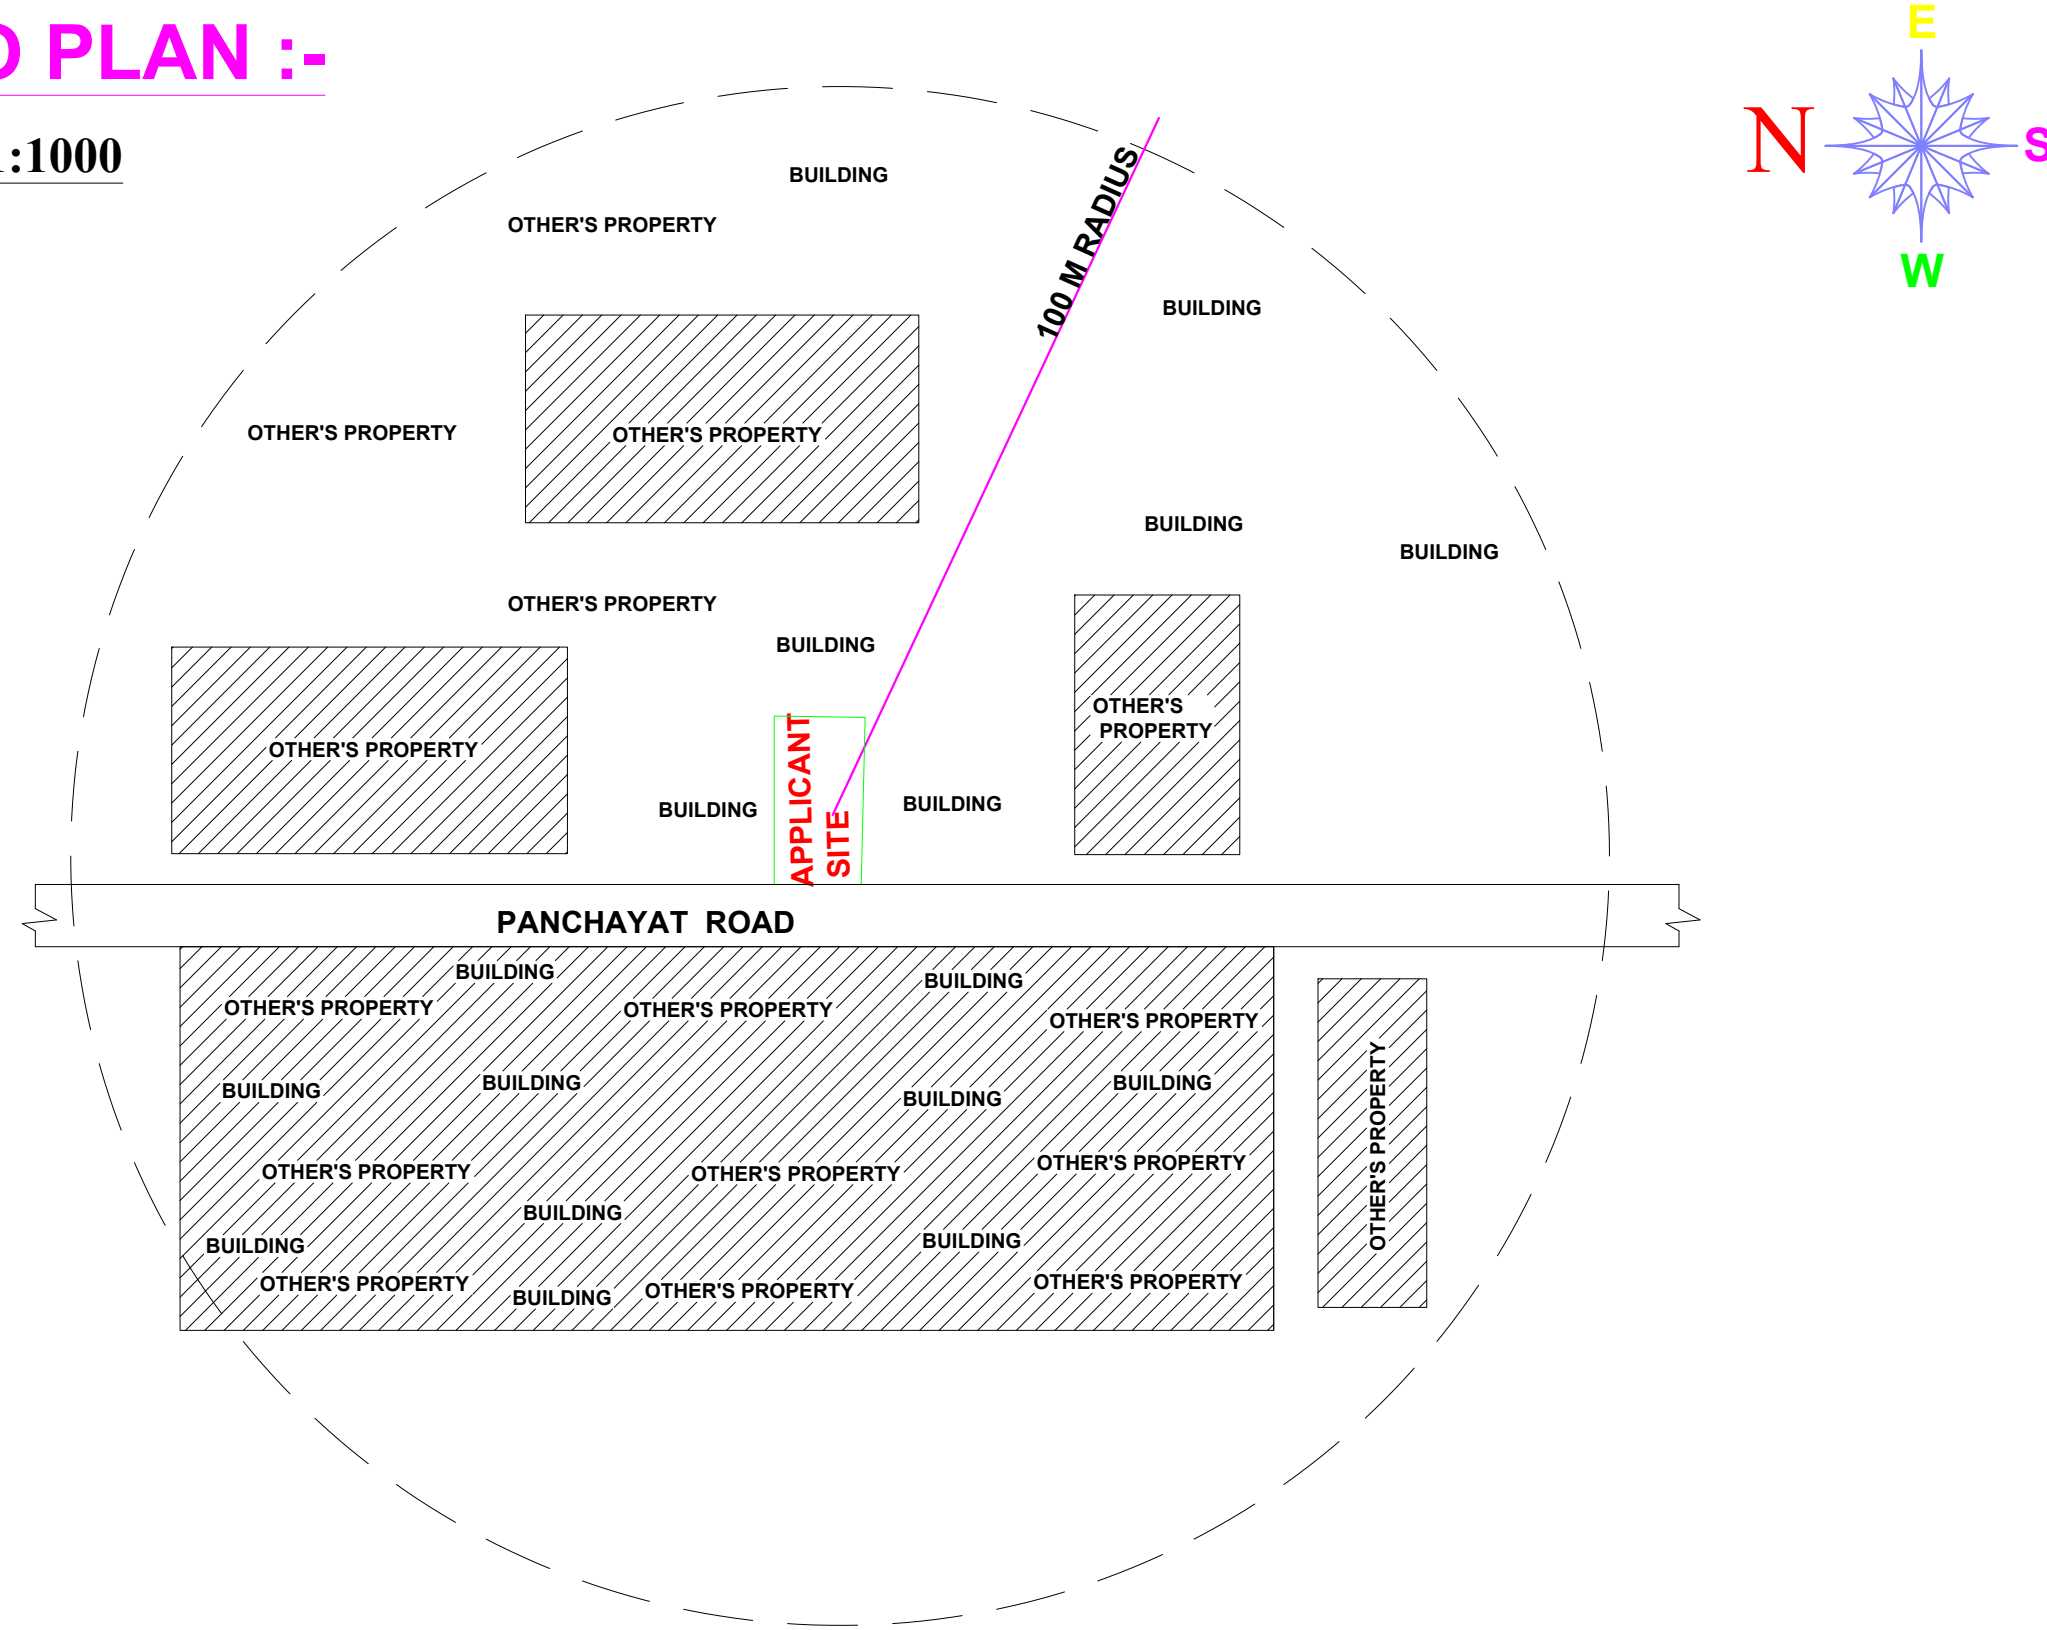

PLAN INFO
PLOT_AREA_M2 = 111.48
AS_PER_DOCUMENT = 111.48
FMB_OR_PLR = 111.48
AS_AT_SITE = 111.48
SINGLE_FAMILY_BLDG=YES
CRZ=NO
SECURITY_ZONE = NO
ACCESS_WIDTH_M = 10.00
WHETHER_GOV'T_OR_AIDED_SCHOOL=NO
ROAD_WIDTH = 6.10
ROAD_LENGTH = 9.14
AVG_PLOT_DEPTH = 12.19
AVG_PLOT_WIDTH = 9.14
LAND_USE_ZONE = RESIDENTIAL
PLOT_NO = 26
SURVEY_NO = 401 / 1C1
PATTa_NO = 657
DISTRICT= NAMAKKAL
TALUK = KUMARAPALAYAM
RWH_DECLARED=YES
IS_SWIMMING_POOL_EXISTS=NO
AREA_TYPE=OTHERS
BUILDING_NEAR_TO_RIVER=NO
BUILDING_NEAR_MONUMENT=NO
BUILDING_NEAR_GOV'T_BLDG=NO
IF_HERITAGE_TOWN_LESS THAN 1KM_RADIUS=NO
PROVISION_FOR_GREEN_BUILDINGS_AND_SUSTAINABILITY=YES
FIRE_PROTECTION_AND_FIRE_SAFETY_REQUIREMENTS=YES
NOC_FOR_CONSTRUCTION_NEAR_MONUMENT=NO
JURISDICTION_TYPE= ELANTHAKUTTAI VILLAGE PANCHAYAT
ORGANIZATION_TYPE= PRIVATE
OSR_APPLICABLE = NO
OSR_BUYBACK =NO
OSR_SURR_BUYBACK_RETAIN =BUY BACK
PREMIUM_FSL_REQUIRED = NO
IS_APPROVED_LAYOUT =NO

AREA DETAILS	SQ.FT	SQ.MT
TOTAL LAND AREA	1200.00	111.48
GROUND FLOOR PLINTH AREA	609.12	56.61
FIRST FLOOR PLINTH AREA	274.59	25.52
TOTAL BUILT UP AREA	883.71	82.13
GROUND FLOOR CARPET AREA	517.75	48.11
FIRST FLOOR CARPET AREA	216.75	20.14
OPEN AREA	590.88	54.91

SEPTIC TANK & DISPERSION TRENCH EACH - 1 NO

RAIN WATER HARVESTING SUMP - 1 NO

APPLICANT

ENGINEER

THIRUMATHI . R.RAJESHWARI

Er. S.SYED RIYAZ, D.C.E., L.B.S.,
Registered Engineers-Grade III-RE,
Registration No:052/LS/2019/00004,
Government of Tamil Nadu in Part V,
Registracton of Professionals,
58-B, G.P.N. Complex, Bridge Road,
PALLIPALAYAM, ERODE - 638 006.
Cell: 94431 77891