



PLAN SHOWINGTHE PROPOSED CONSTRUCTION OF R.C.C.ROOF  
BUILDING IN OLD S.F.No.114/1, R.S.F.No.114/10, CHITTALANDUR  
VILLAGE, TIRUCHENGODE TALUK, NAMAKKAL DISTRICT.

APPLICANTS : 01. Mr. GOPALAKRISHNAN, S/o. LATE. KALIYANNAN,  
02. Mrs. SAROJA, W/o. LATE. KALIYANNAN,  
03. Mrs. VASANTHI, W/o. NANDHAKUMAR.

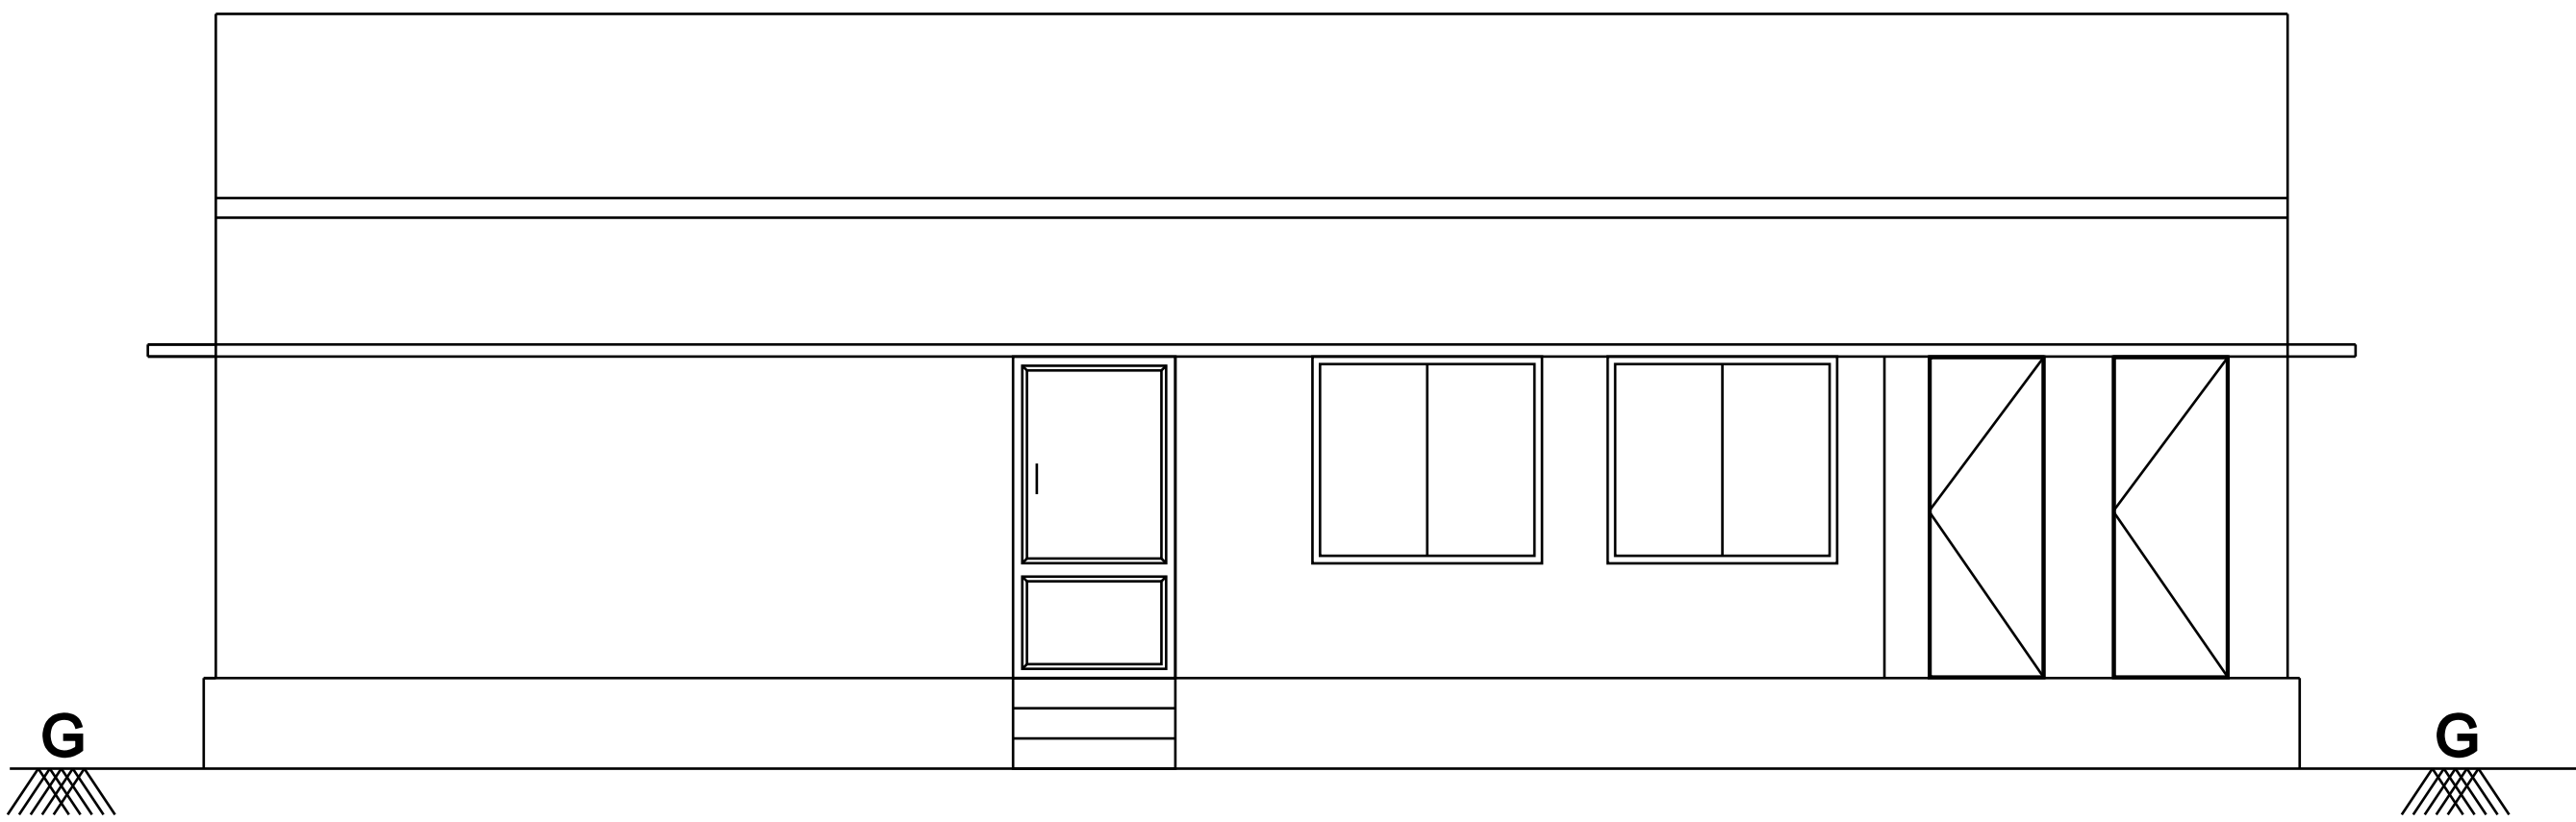


FRONT ELEVATION

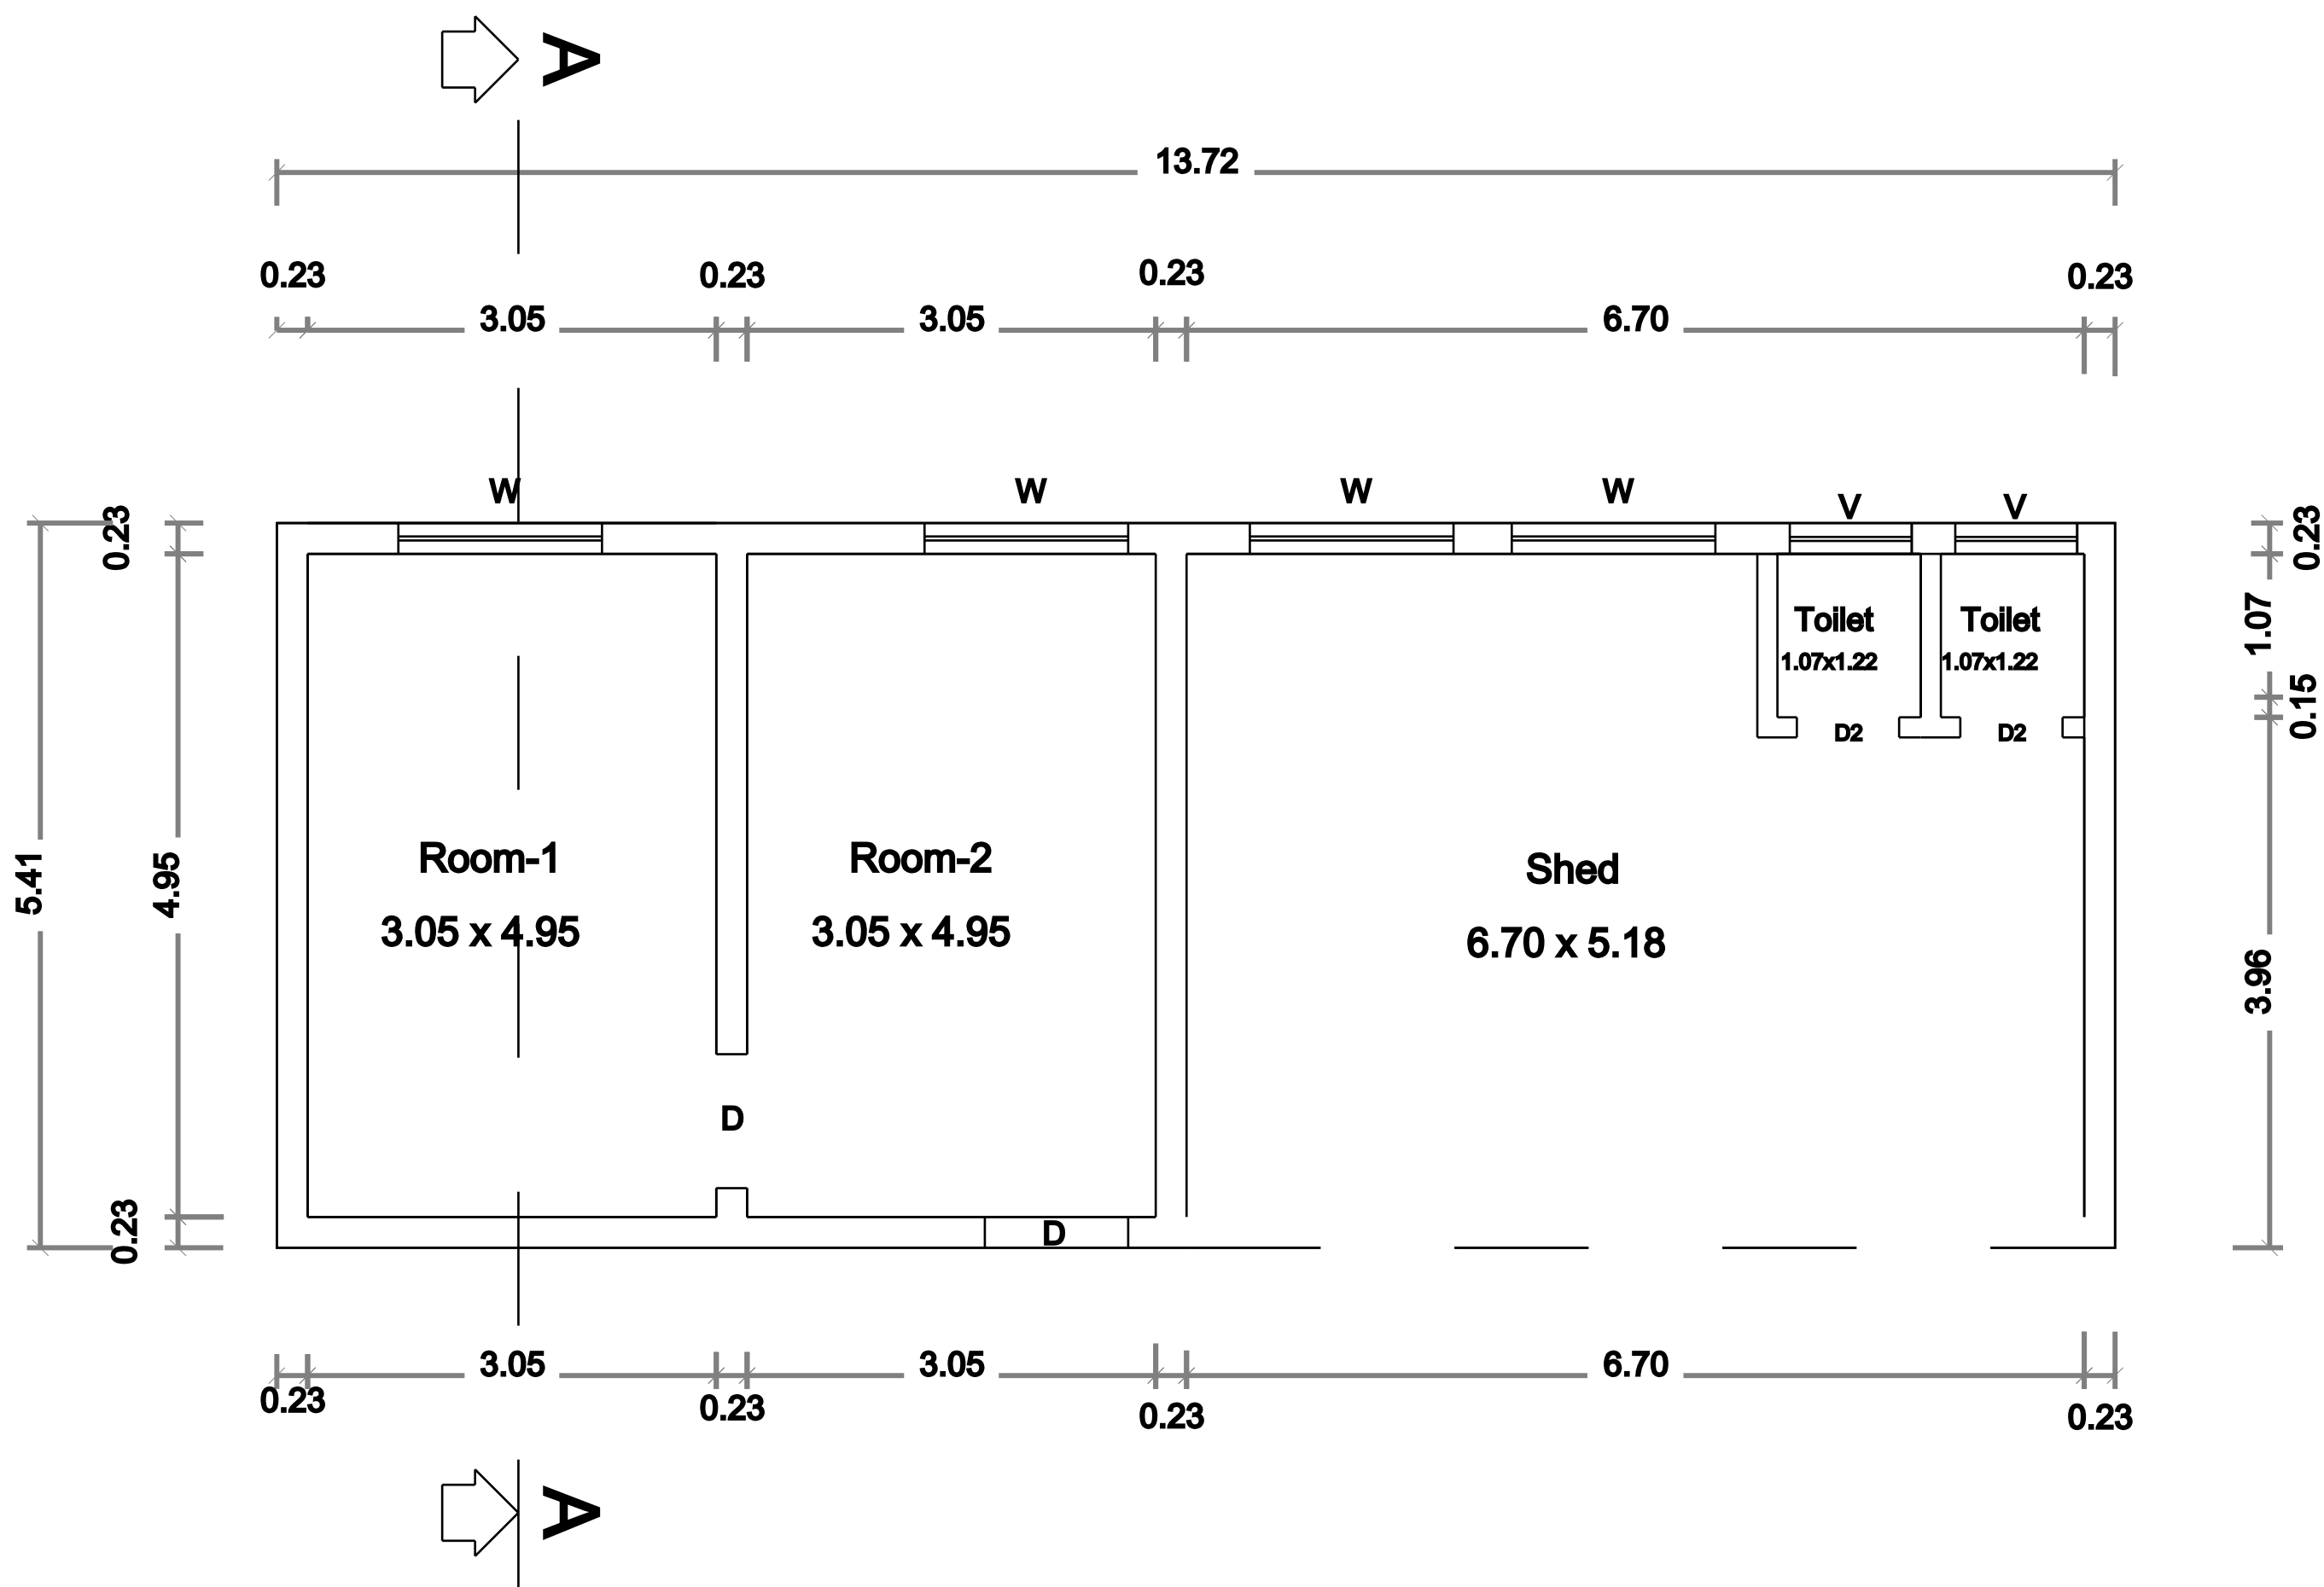


GROUND FLOOR PLAN

Scale 1:100

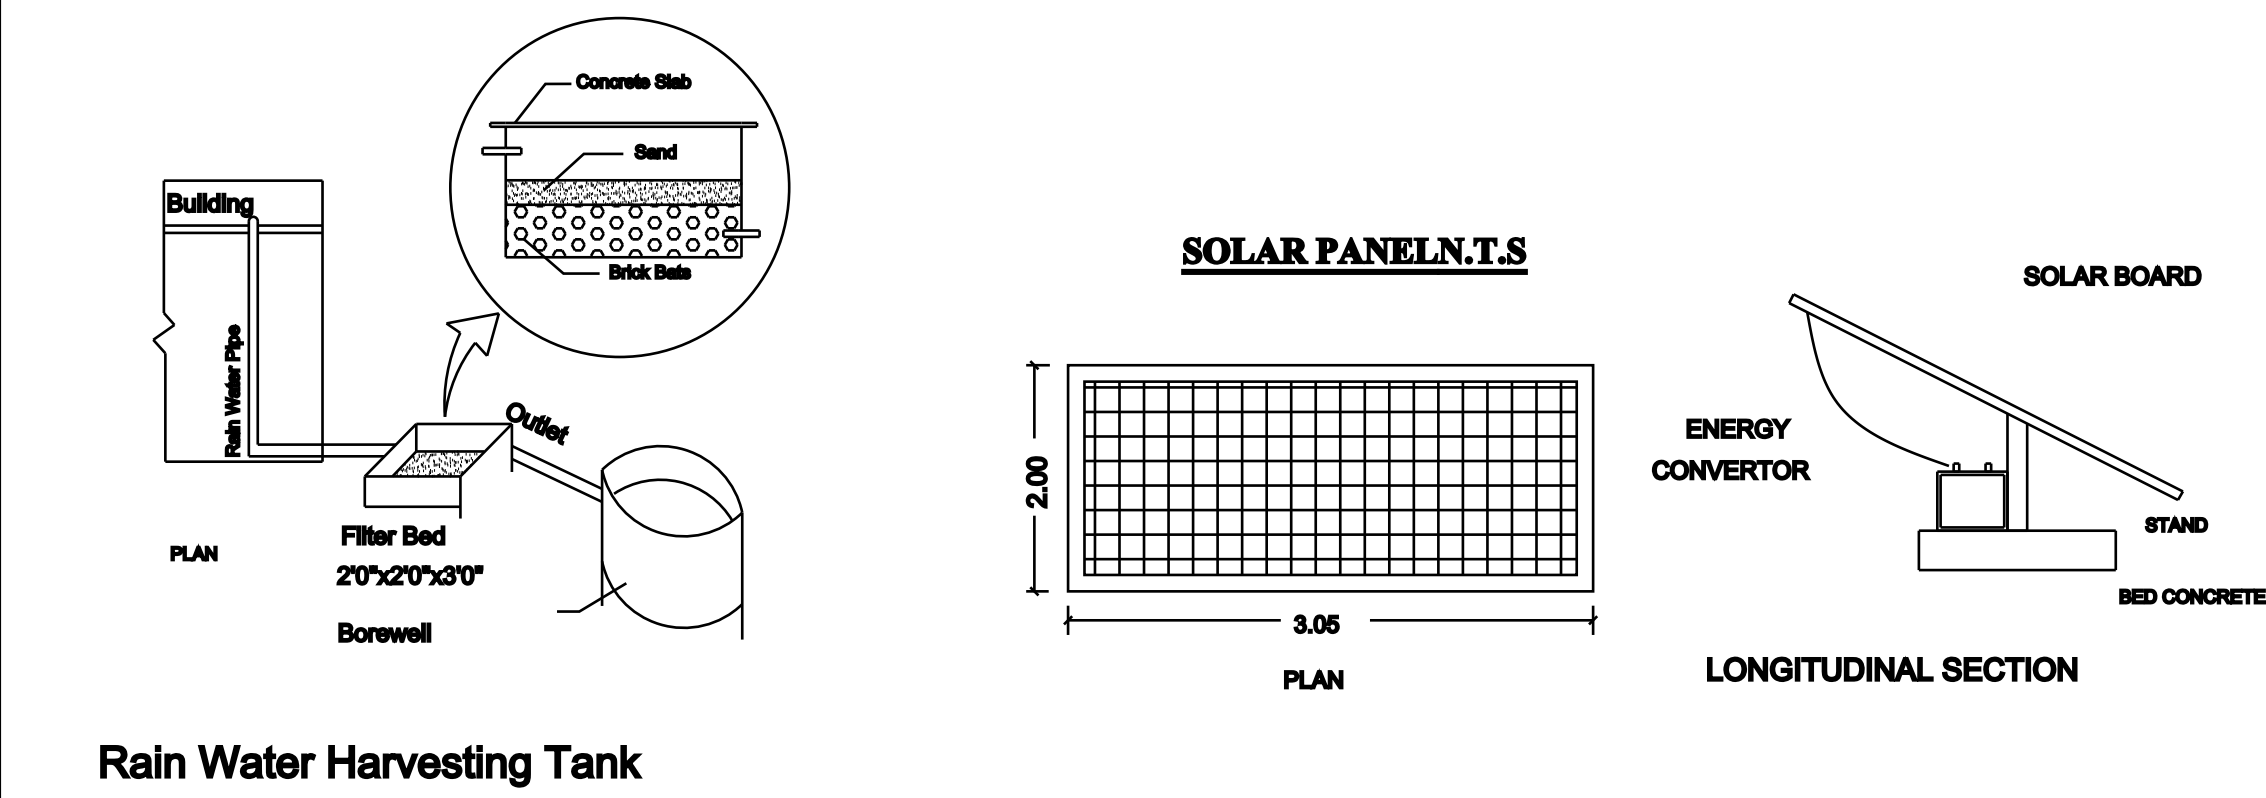


Rain Water Harvesting Tank

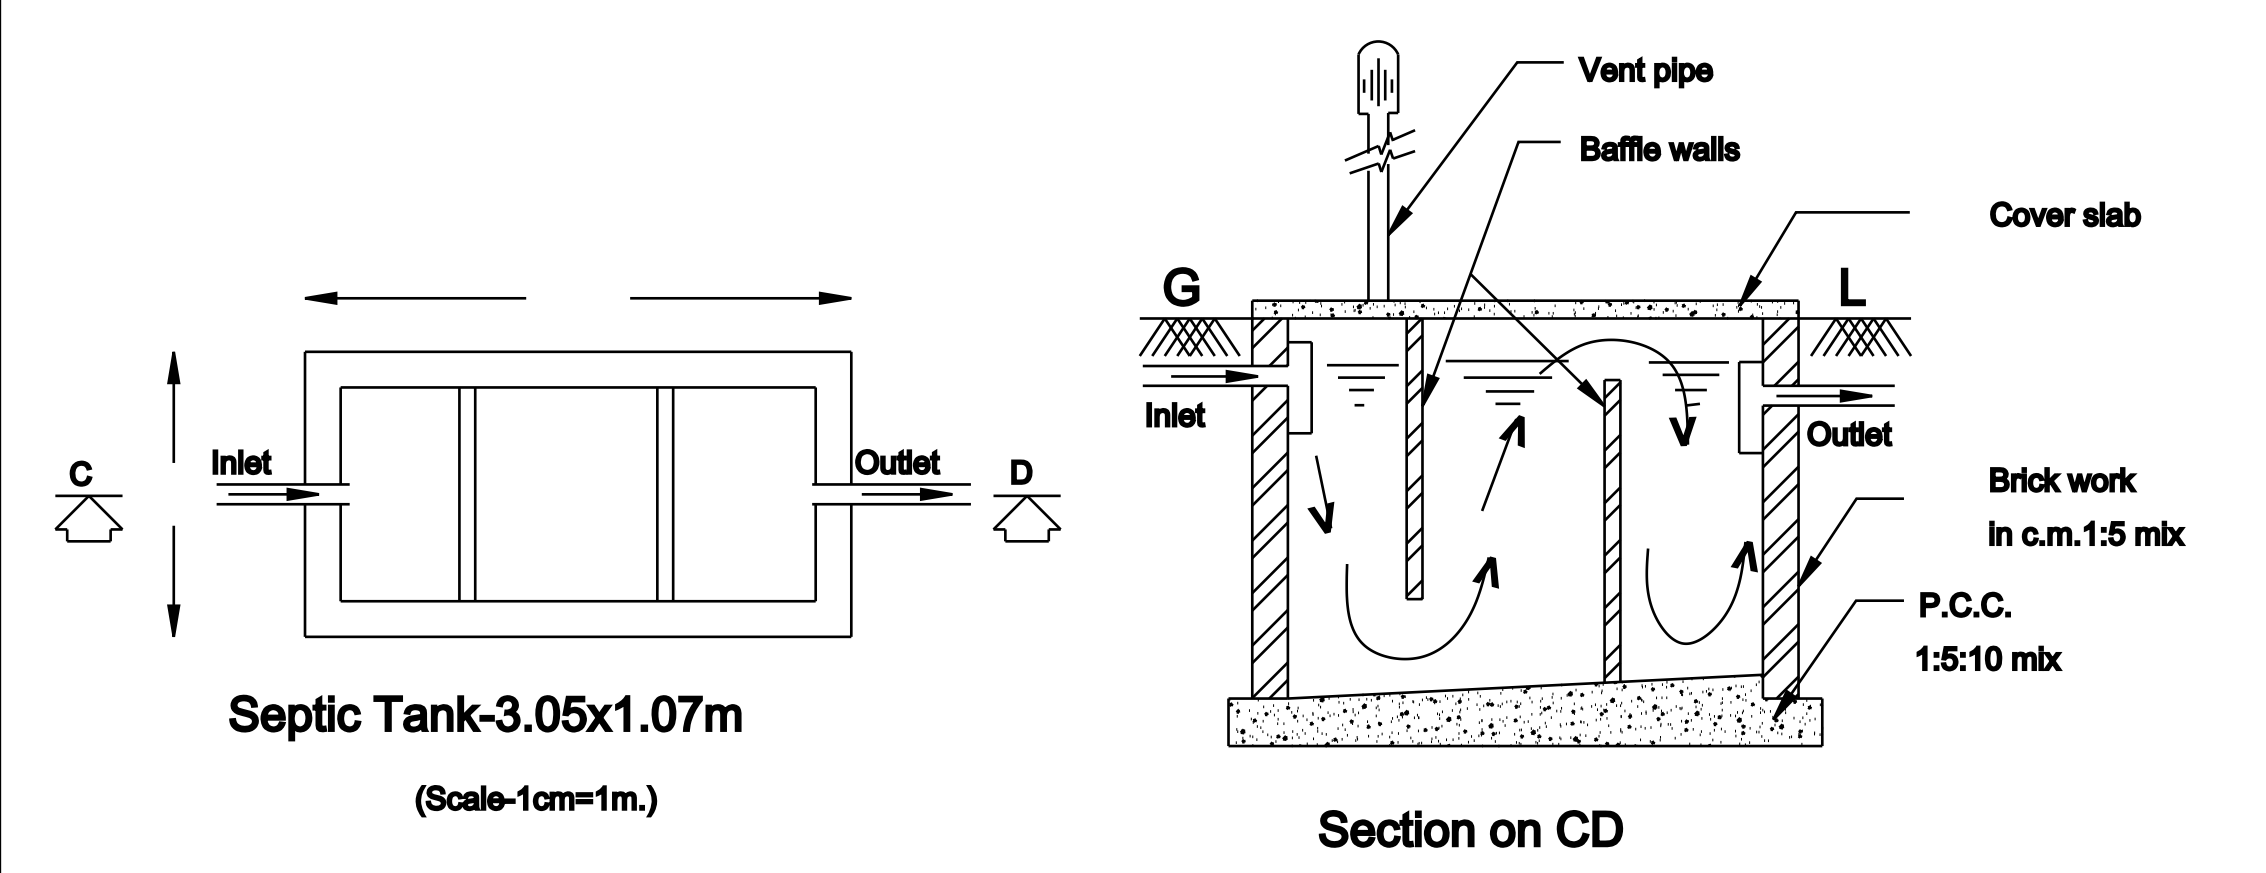

Septic Tank-3.05x1.07m  
(Scale-1cm=1m.)

Section on CD

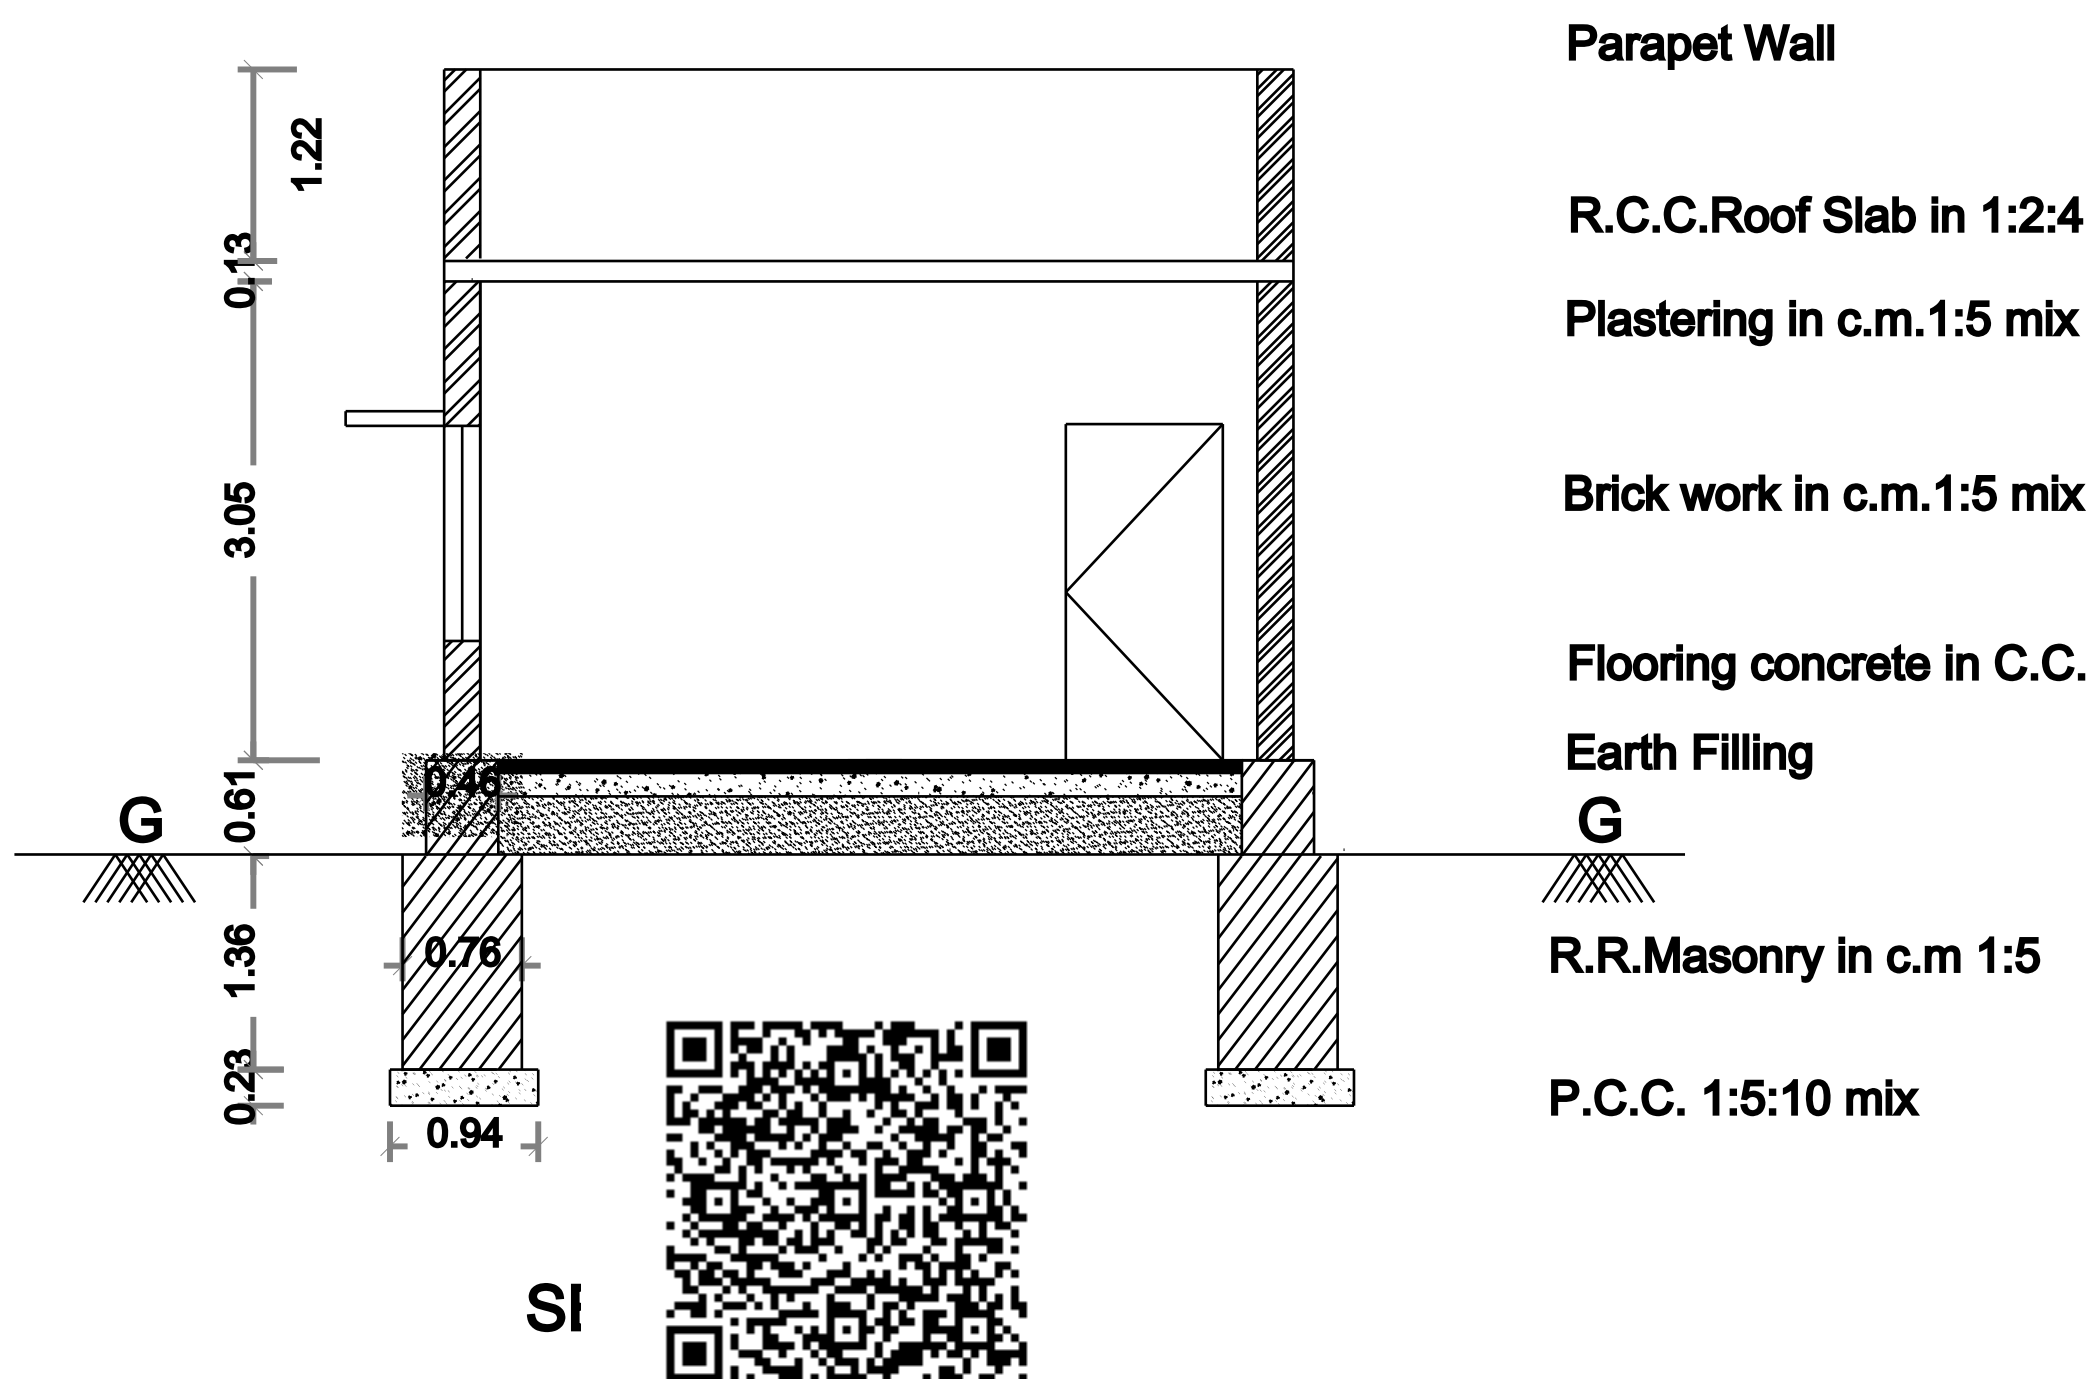

Parapet Wall

R.C.C.Roof Slab in 1:2:4

Plastering in c.m.1:5 mix


Brick work in c.m.1:5 mix

Flooring concrete in C.C.

Earth Filling

R.R.Masonry in c.m 1:5


P.C.C. 1:5:10 mix

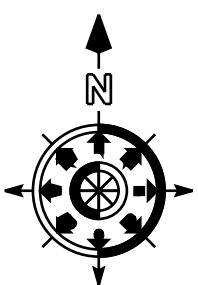

SITE PLAN

Scale 1 : 200

S.F.No.144/1 Kangkaani Group Land

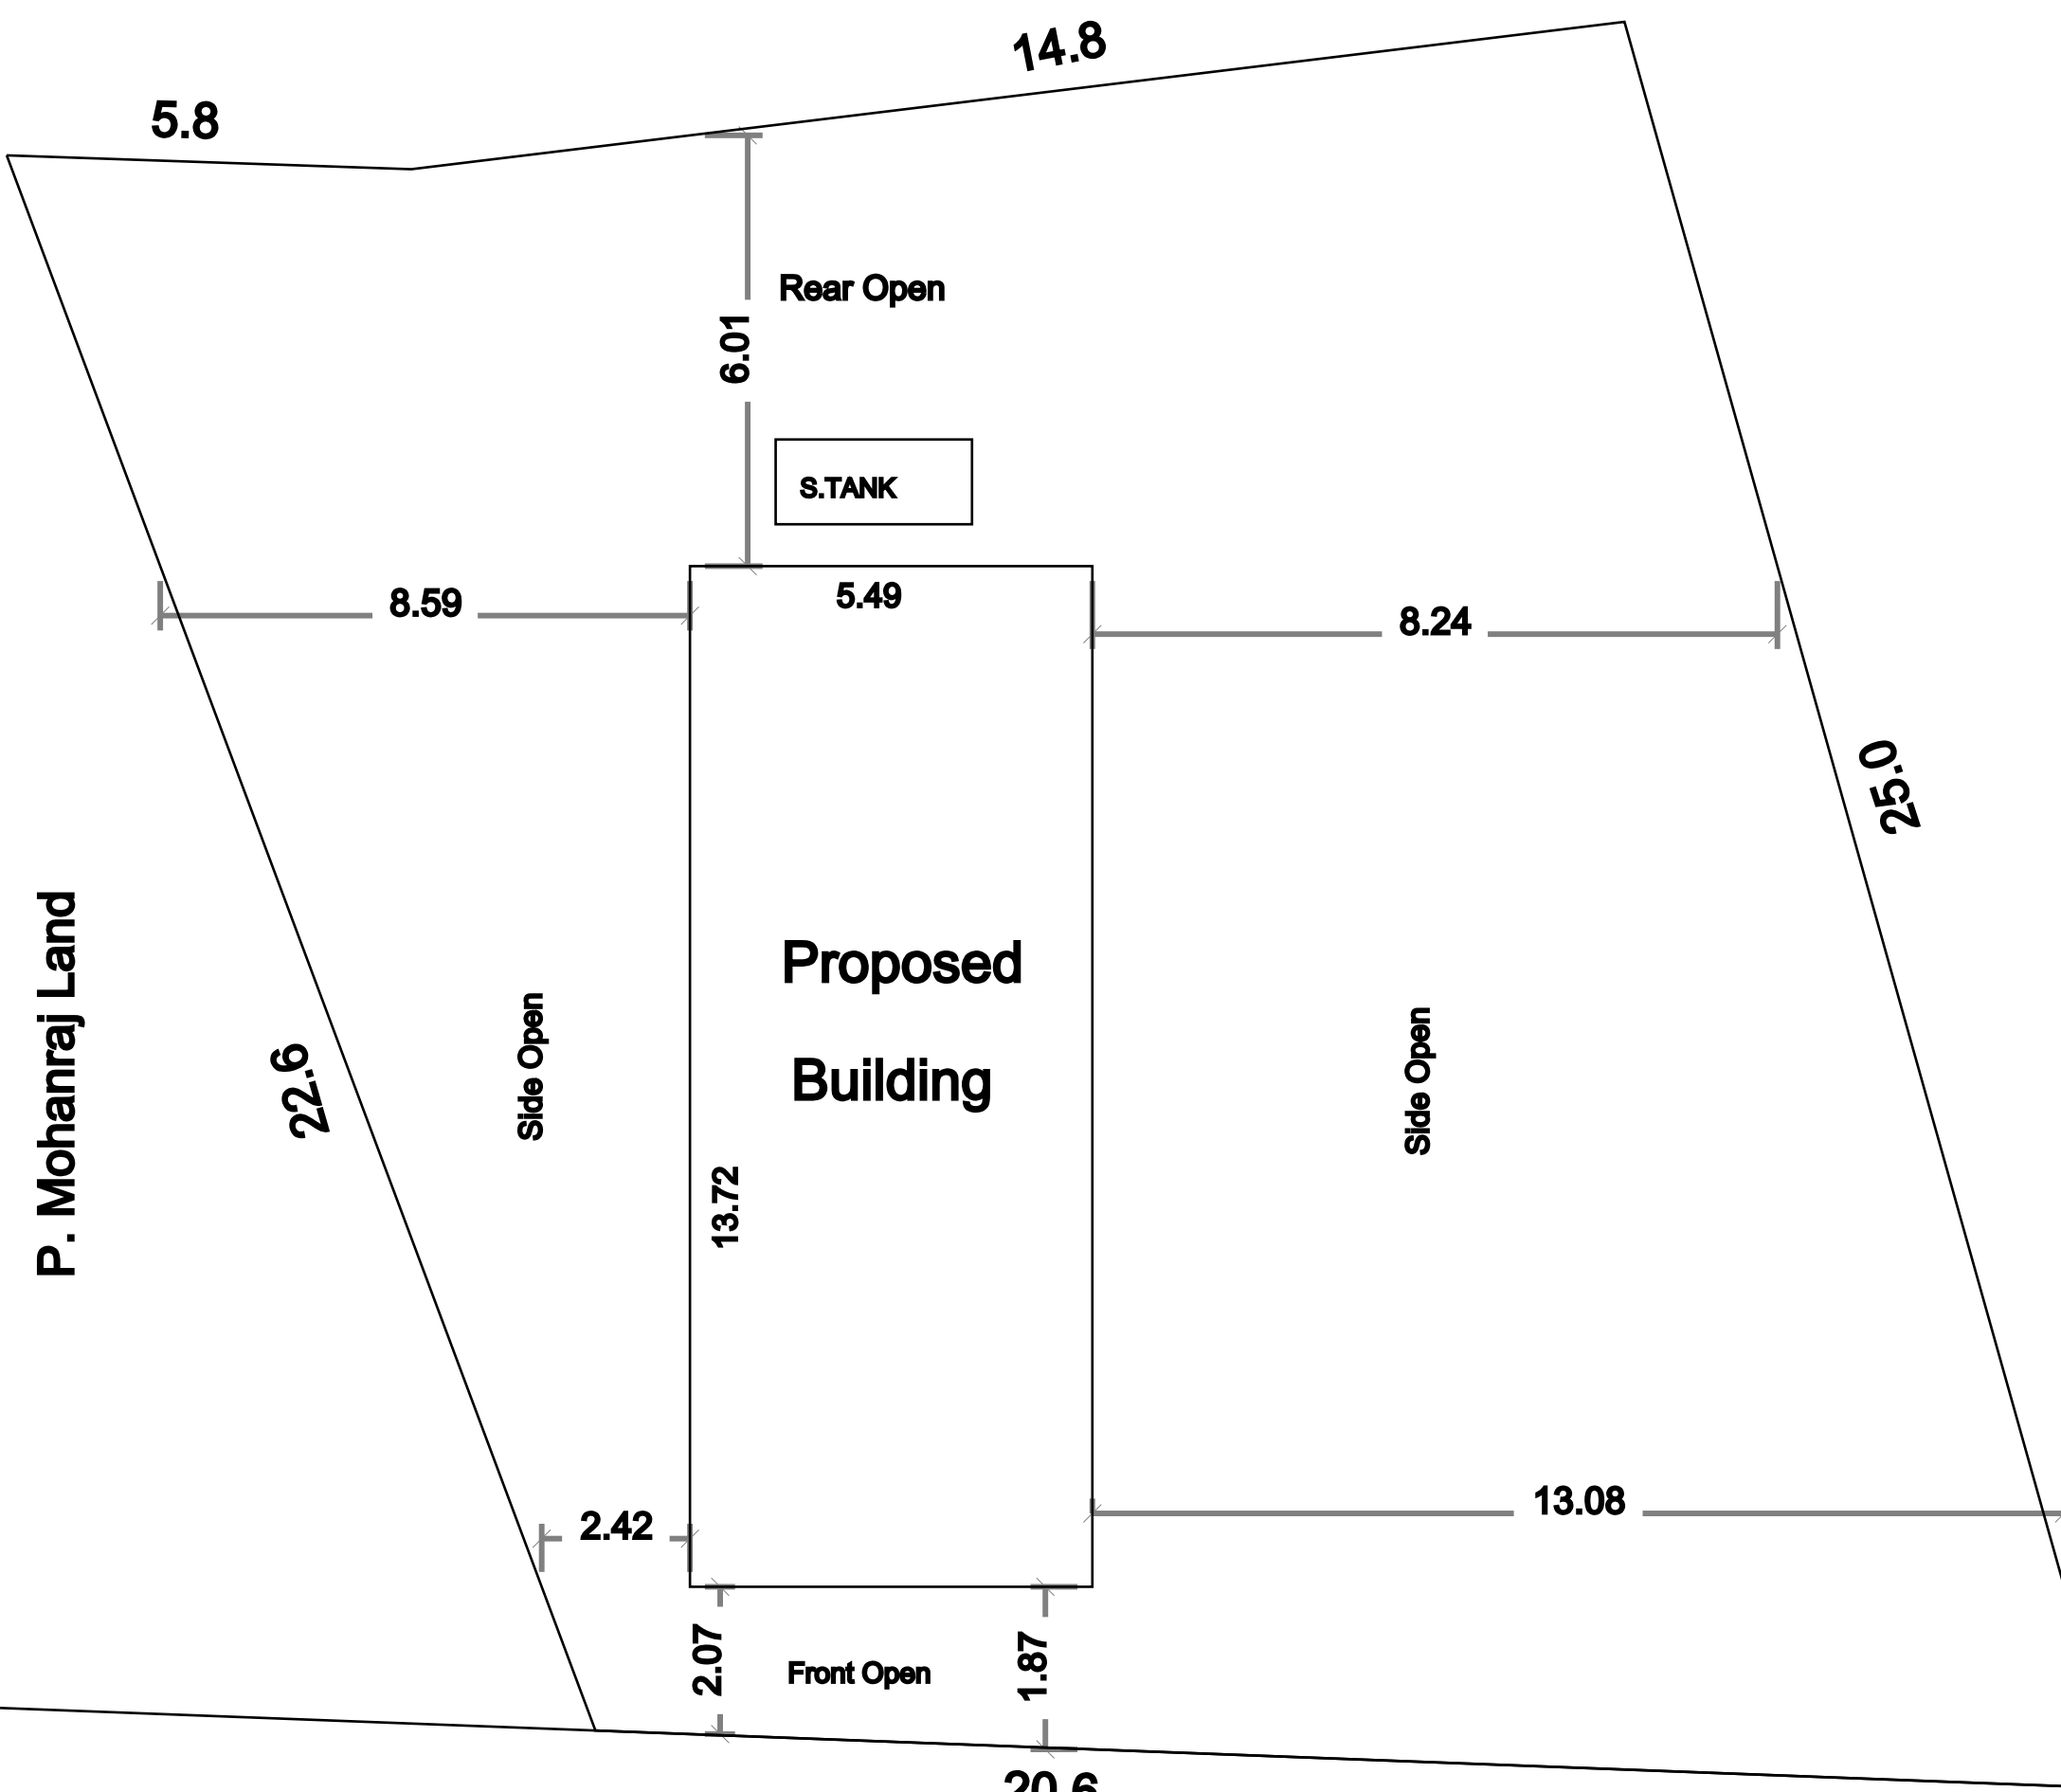

25 Feet Wide Road

| AREA DETAILS :                   | SQ.FT                            | SQ.MT  |
|----------------------------------|----------------------------------|--------|
| Area of the Site                 | 5072.00                          | 471.37 |
| Plinth Area of Proposed Building | 798.60                           | 74.22  |
| Carpet Area of Proposed Building | 681.75                           | 63.36  |
| Area of Open Space               | 4273.40                          | 397.15 |
| JOINERY DETAILS :                |                                  |        |
| D --- Door --- 1.00 x 2.13       | W --- Window --- 1.52 x 1.37     |        |
| D1 --- Door --- 0.76 x 2.13      | V --- Ventilator --- 0.90 x 0.60 |        |

APPLICANT

ENGINEER: