




PLAN SHOWING THE PROPOSED CONSTRUCTION OF ROOF RESIDENTIAL BUILDING IN SF.NO : 416/4A2A1A, PLOT NO : 59, PATTA NO: 8389 AT THIRUMAL NAGAR, ELANTHAIKUTTAI VILLAGE & PANCHAYAT, KUMARAPALAYAM TALUK, NAMAKKAL DISTRICT.


APPLICANT : Mr.K.KARTHI, S/o.KANDHASAMY

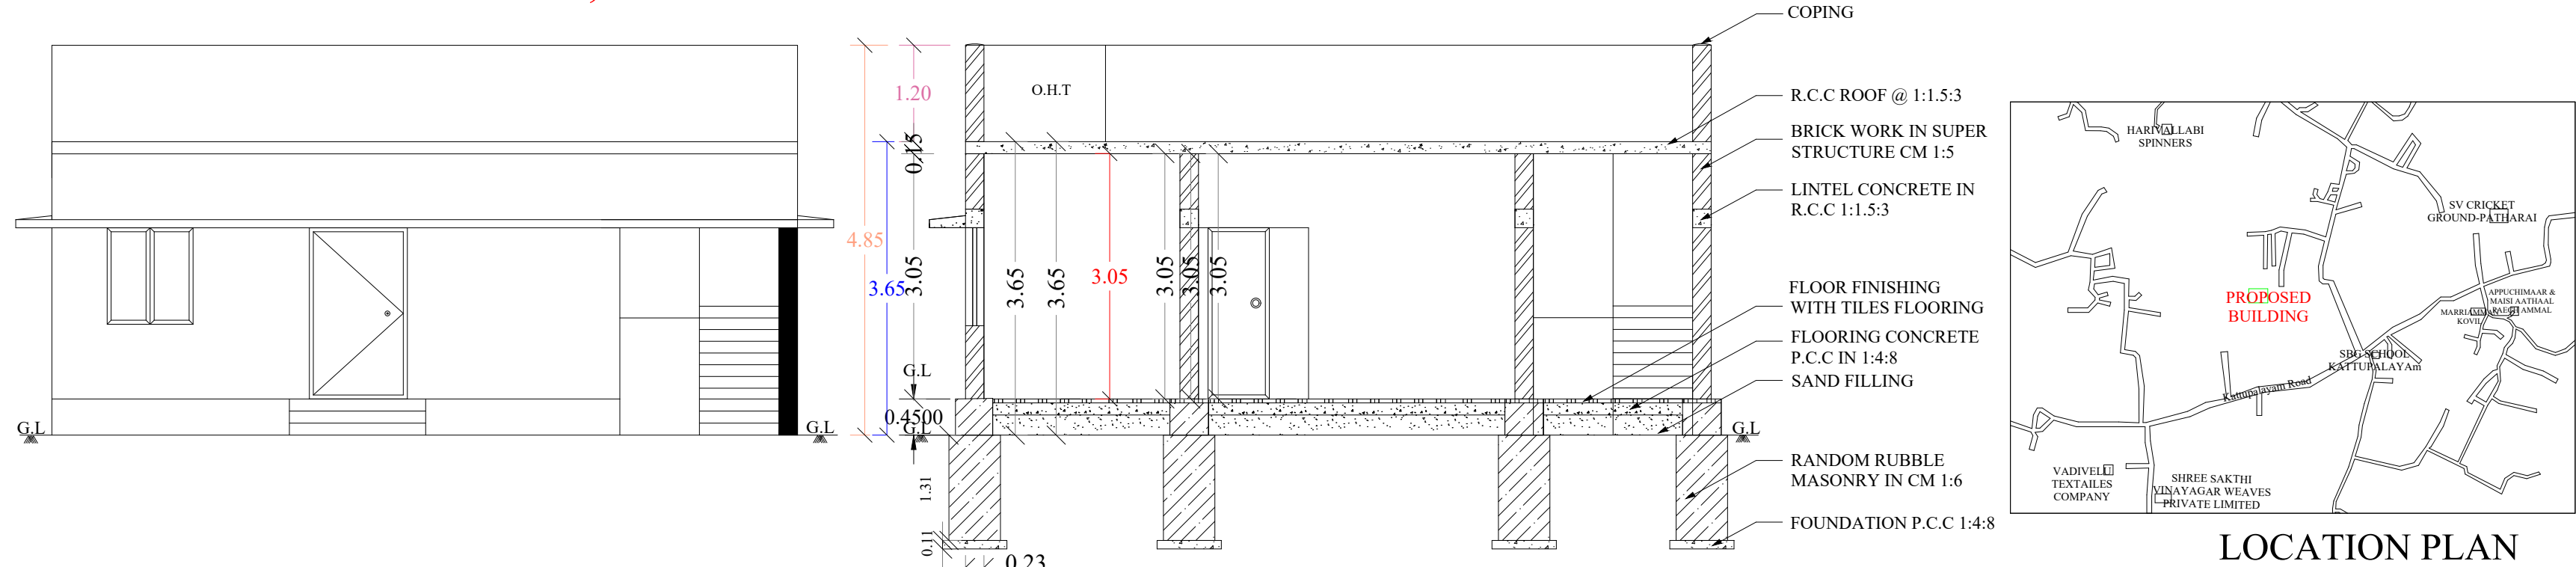


ELEVATION

SECTION - AB





LOCATION PLAN

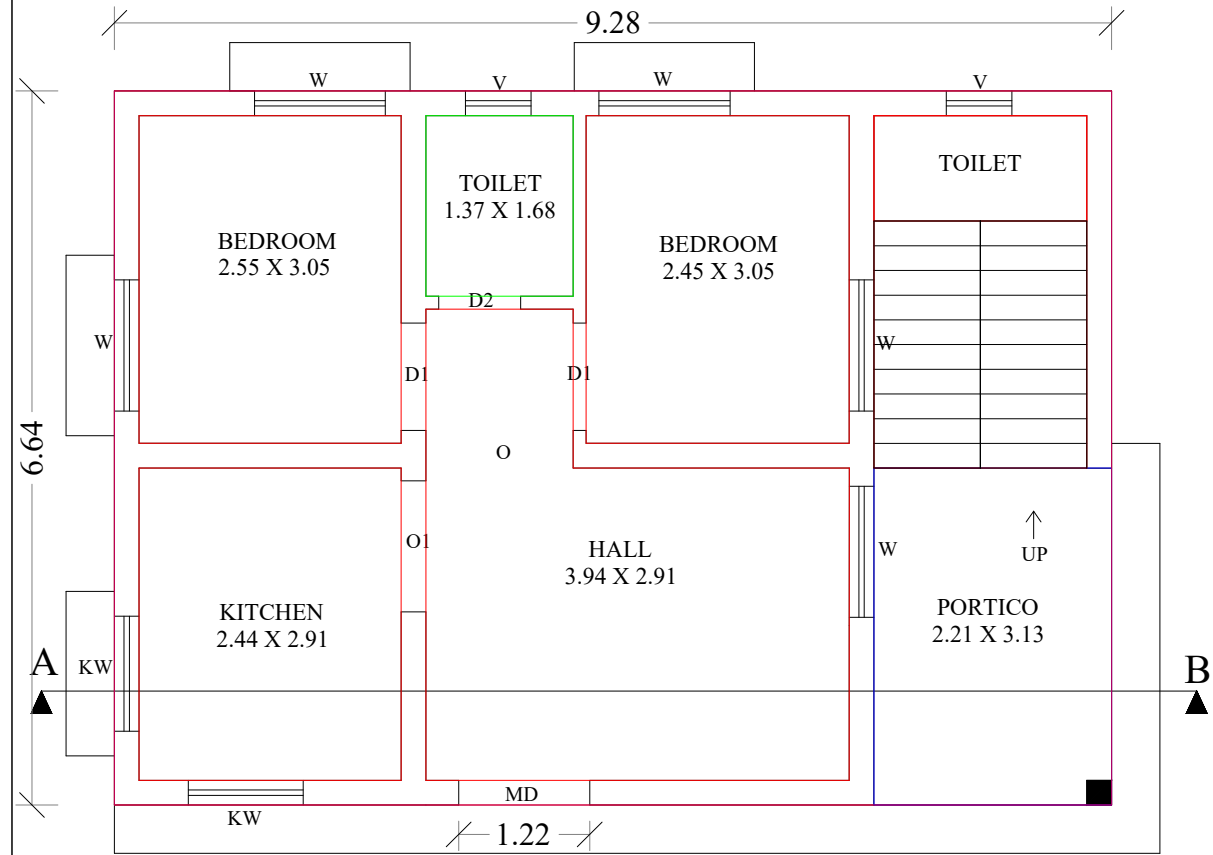

GROUND FLOOR PLAN

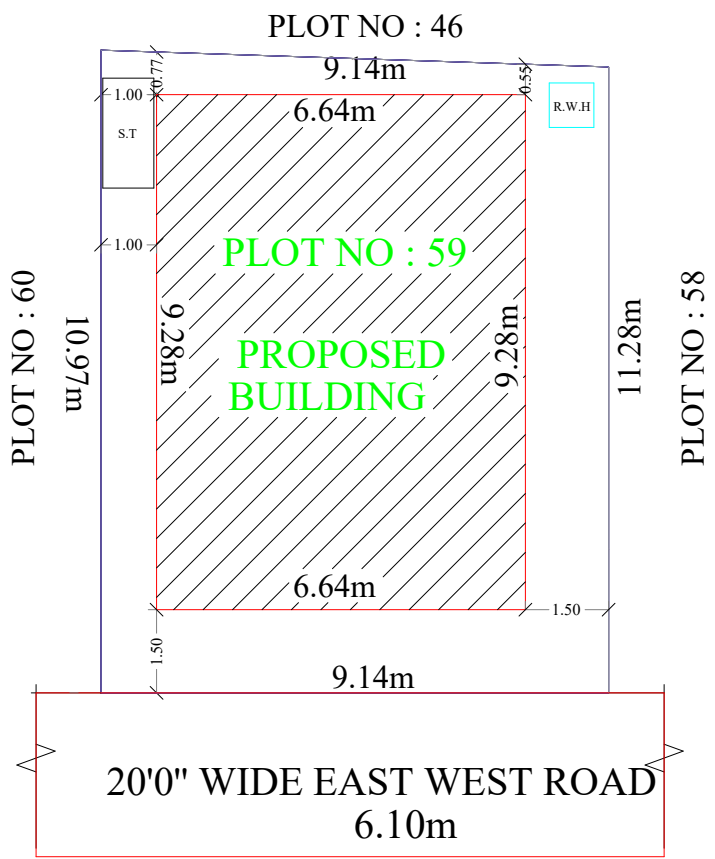

SITE PLAN NOT TO SCALE

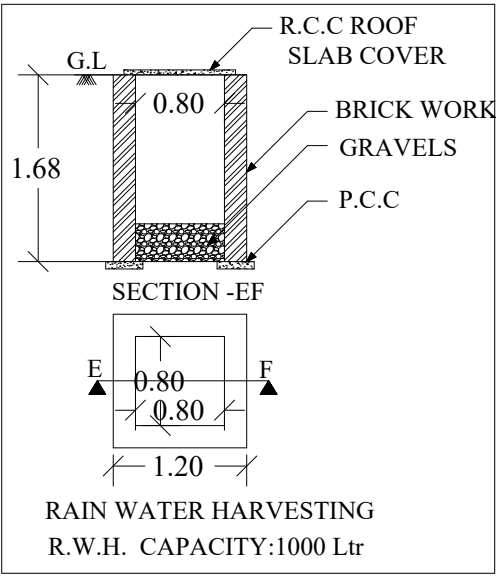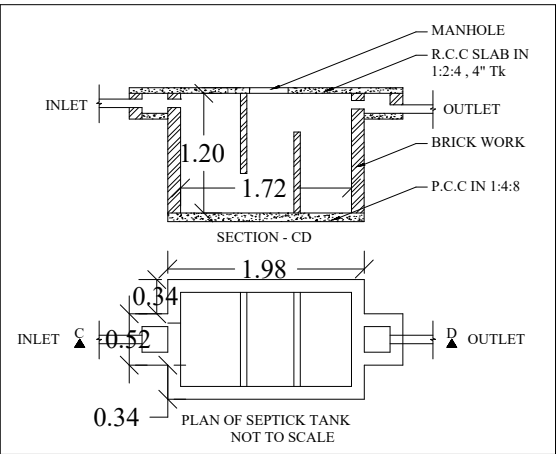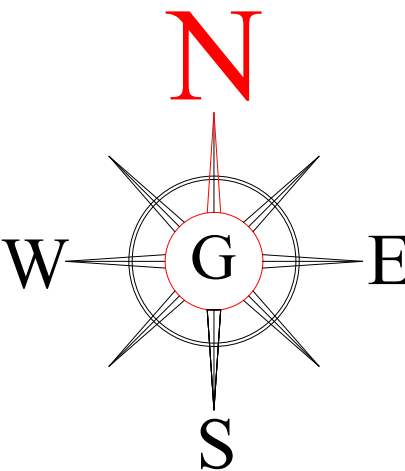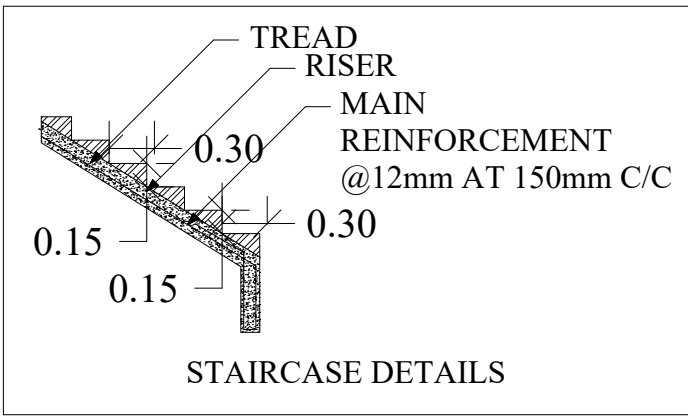

APPROVING AUTHORITY :

REFERENCE		
MAINDOOR	- MD	- 1.22 X 2.13
DOOR	- D1	- 1.00 X 2.13
DOOR	- D2	- 0.76 X 2.13
DOOR	- D3	- 0.91 X 2.13
OPEN	- O	- 1.37 X 2.13
OPEN	- O1	- 1.22 X 2.13
WINDOW	- W	- 1.22 X 1.22
WINDOW	- KW	- 1.07 X 1.22
VENTILATOR	- V	- 0.61 X 0.75

AREA DETAILS		
SURVEY NO : 416/4A2A1A		
	Sq.ft	Sq.m
SITE AREA	- 1125.00	104.55
PLINTH AREA		
GROUND FLOOR	- 663.17	- 61.61
CARPET AREA	- 461.83	- 42.94

ALL DIMENSION ARE IN METERS
SCALE 1:100

COLOUR INDEX	
BOUNDARY SHOWN	-
PROPOSED SHOWN	-
ROAD SHOWN	-
DRIVE WAY SHOWN	-

ENGINEER :
M.GOPINATHAN,
051/LS/2020/00002,
GANYMEDE TURACO CONSTRUCTION,
8/74-5, TRICHY ROAD,
CHINNA VEPPANATHAM,
VASANTHAPURAM
NAMAKKAL-637002
MOB:8807174877