



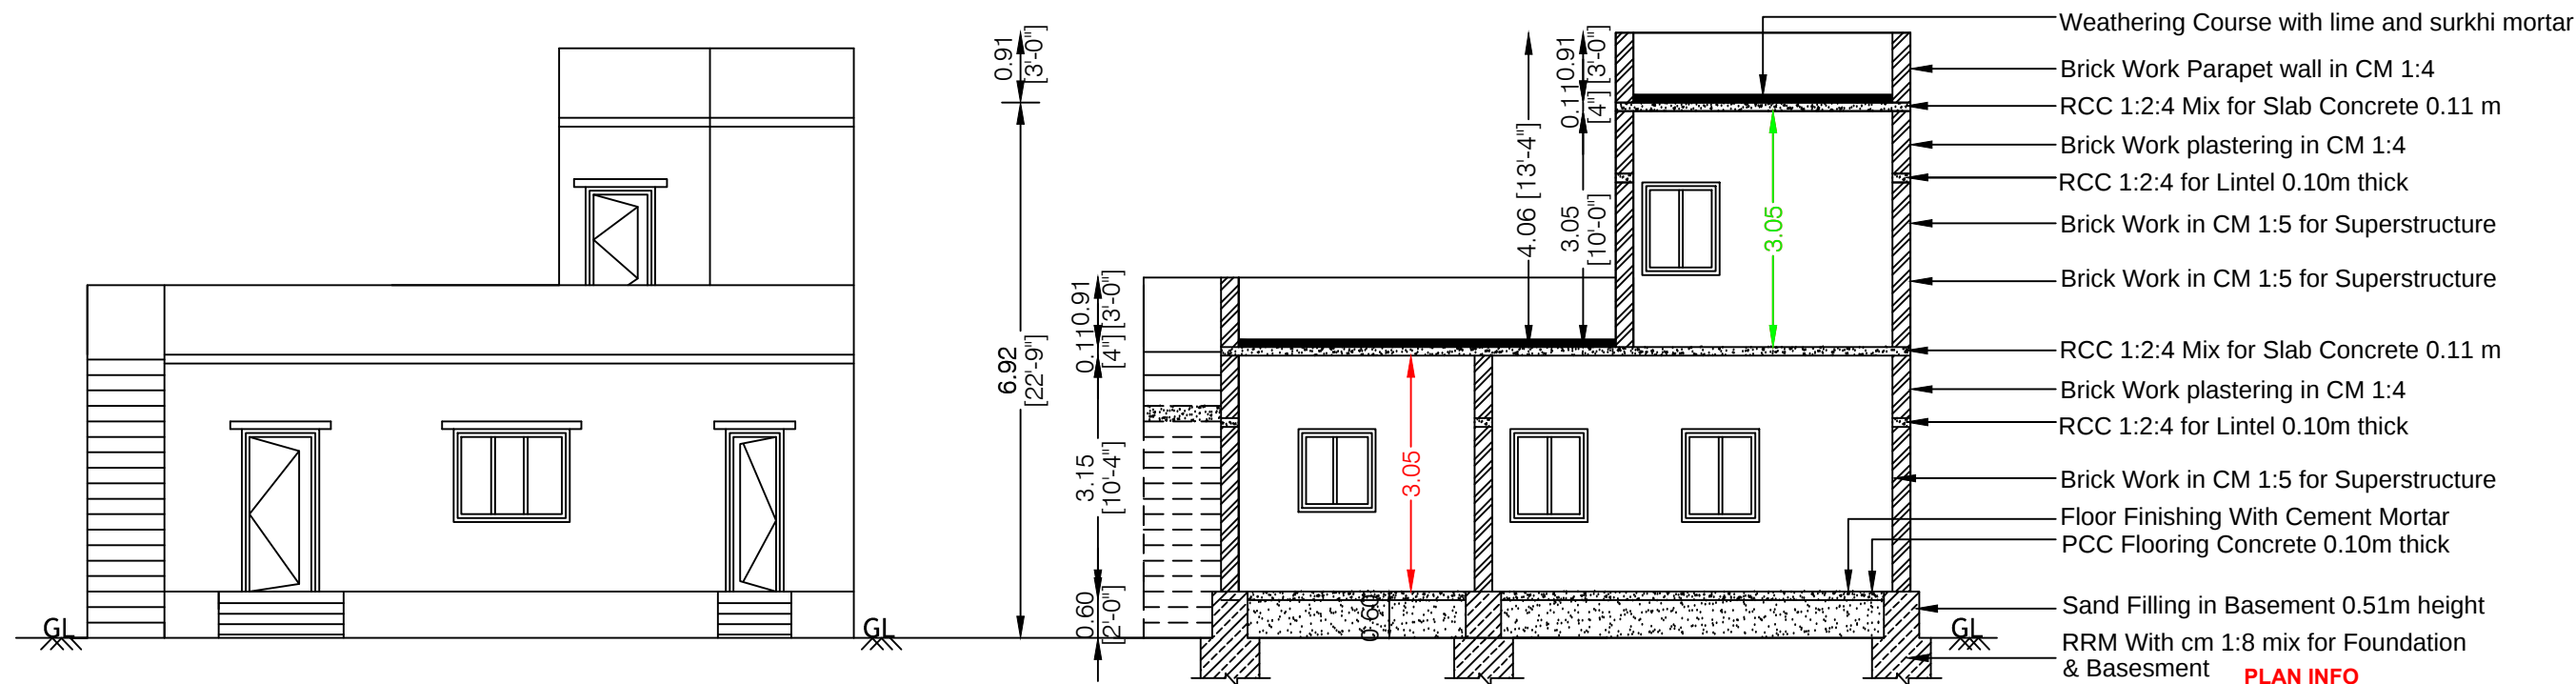


FRONT ELEVATION

SECTION ON "AB"


PLAN INFO
PLOT_AREA_M2=112.87
AS_PER_DOCUMENT = 112.87
FMB_OR_PLR = 112.87
AS_AT_SITE = 112.85
SINGLE_FAMILY_BLDG=YES
CRZ=NO
SECURITY_ZONE=NO
WHETHER_GOV'T_OR_AIDED_SCHOOL=NO
DISTRICT=NAMAKKAL
TALUK= SENDAMANGALAM
JURISDICTION_TYPE=VILLAGE PANCHAYAT
LAND_USE_ZONE =INDIVIDUAL RESIDENCE
NOC_FOR_CONSTRUCTION_NEAR_MONUMENT=NO
IF_HERITAGE_TOWN_LESSTHAN_1KM_RADIUS=NO
SURVEY_NO= 123/3A2C
PATTA_NO= 1228
PLOT_NO= 14
ACCESS_WIDTH_M=9.14
ROAD_WIDTH=4.88
ROAD_LENGTH=50.0
AVG_PLOT_WIDTH= 9.14
AVG_PLOT_DEPTH= 12.35
RWV_DECLARED=YES
BUILDING_NEAR_TO_RIVER=NO
AREA_TYPE=OTHERS
BUILDING_NEAR_MONUMENT=NO
BUILDING_NEAR_GOV'T_BLDG=NO
NOC_FIRE_DEPT=NO
OSR_APPLICABLE=NO
PREMIUM_FSI_REQUIRED=NO
IS_APPROVED_LAYOUT=NO
IS_SWIMMING_POOL_EXISTS=NO

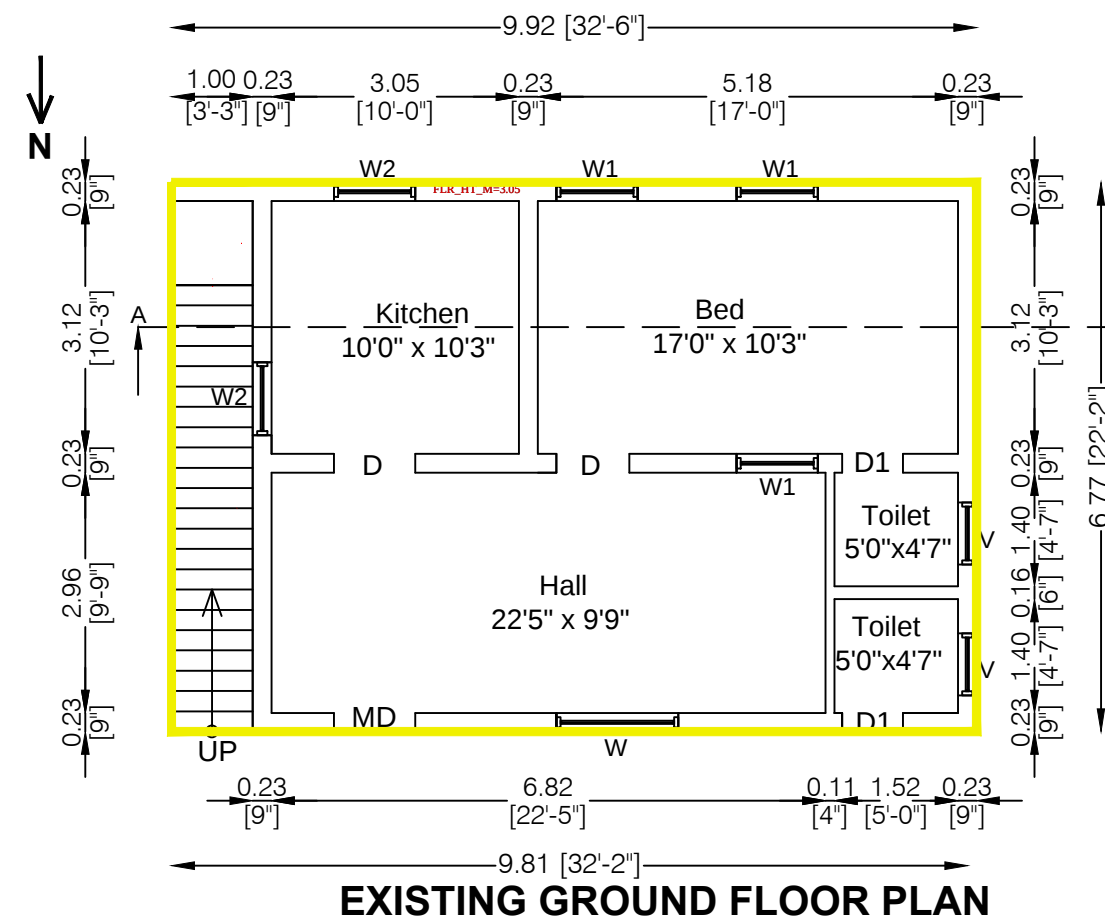

EXISTING GROUND FLOOR PLAN

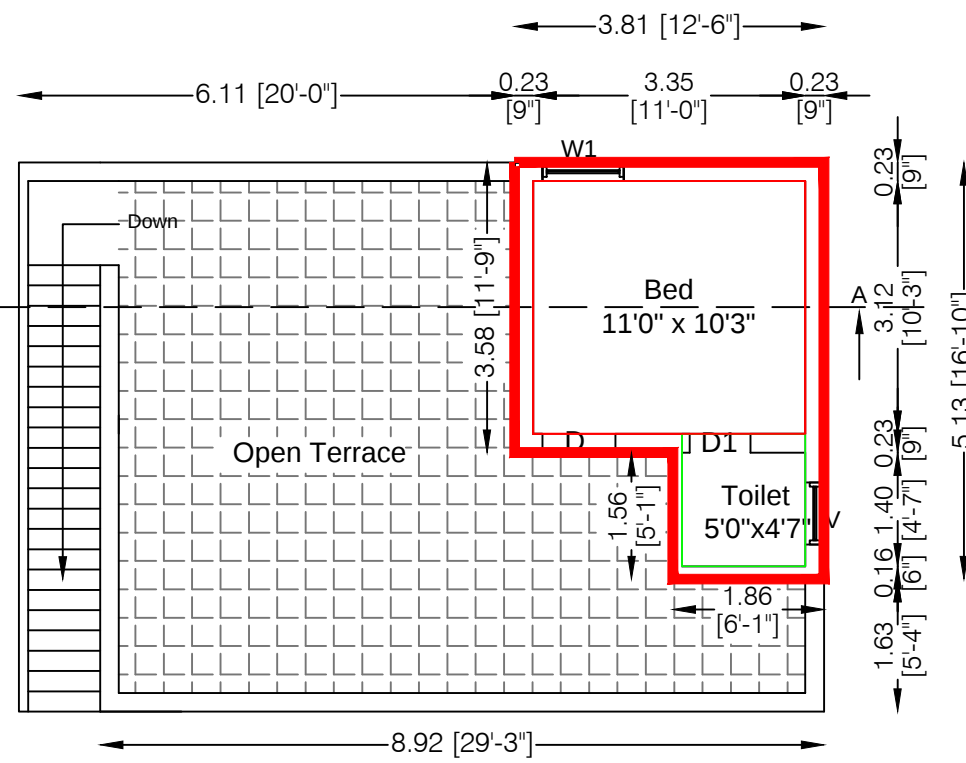


PROPOSED FIRST FLOOR PLAN

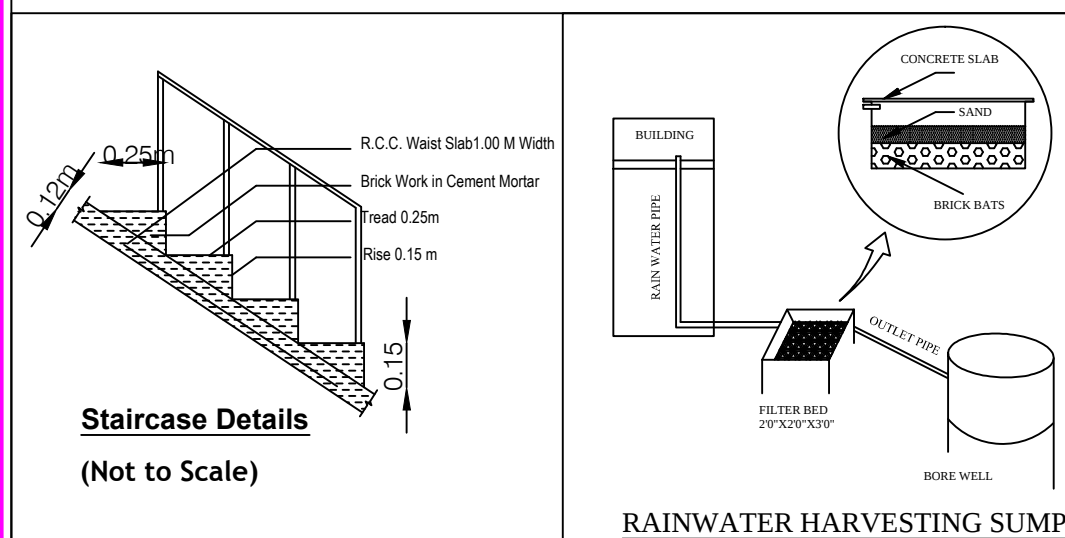


Staircase Details
(Not to Scale)

RAINWATER HARVESTING SUMP

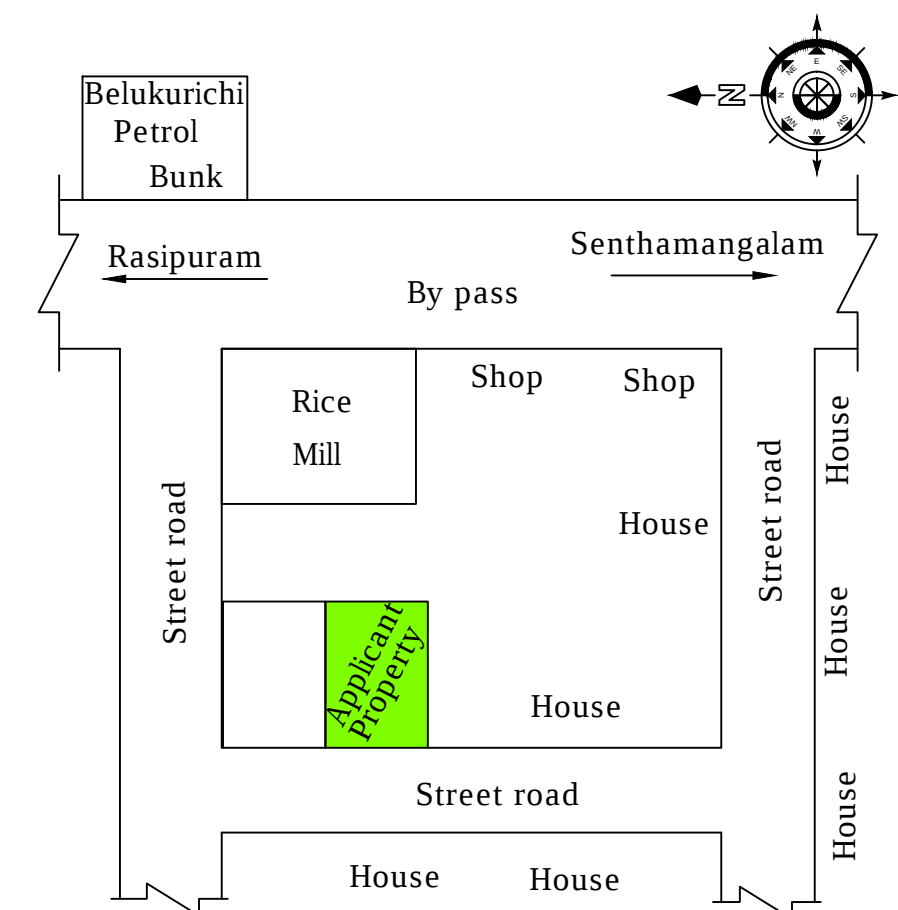

KEY PLAN (NOT TO SCALE)

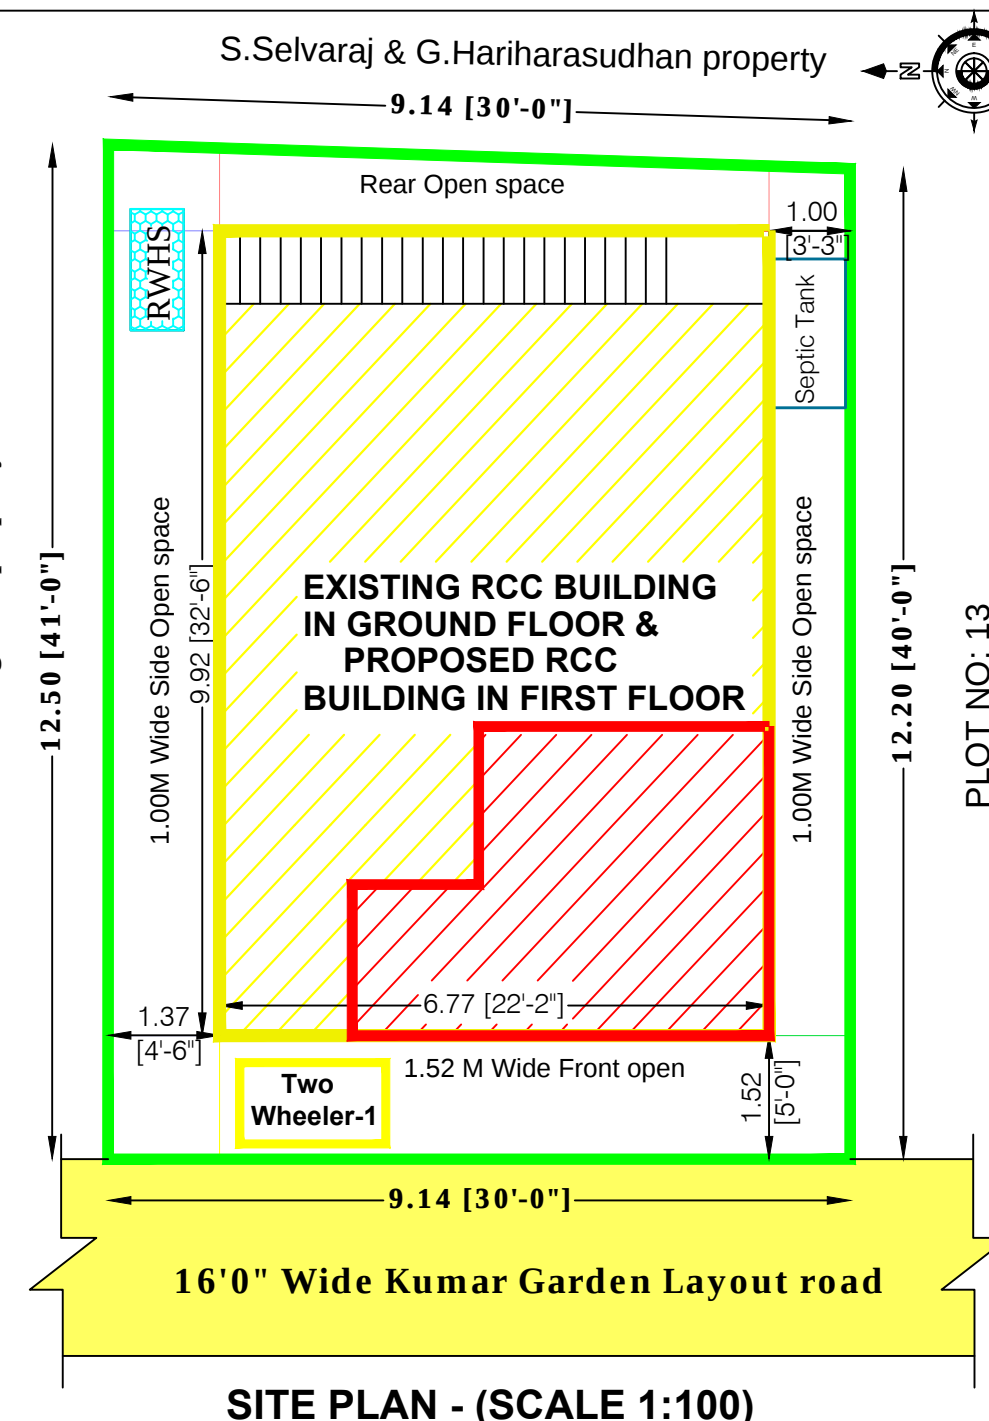

SITE PLAN - (SCALE 1:100)

Plan Showing the **Proposed Additional** Construction of
RCC Terraced Roof Residential building in First Floor
(Over the Existing RCC Ground Floor building in D.No:9/249)
At Plot No: 14, Kumar Garden,in Survey No.123/3A2C,
Belukurichi village & Panchayat, Sendamangalam Taluk,
Namakkal District.

Name Of Applicant: Mr.Aravind Vignesh S/o. Mr.Arjunan

S.No	Area Details	Sqm	Sqft
1.	Area of the Applicant's Site	As per Document	112.87
		As per Site	1215.00
2.	Area of the Existing RCC building in Ground Floor	66.93	720.52
3.	Area of the Proposed RCC building in First Floor	16.51	177.76
4.	Area of the open space	45.94	494.48
5.	Carpet Area of the Proposed RCC Building in First Floor	10.47	112.75

Joineries:

Door - MD - 1.06 x 2.13, Door - D - 1.00 x 2.13, Door - D1 - 0.75 x 2.13,
Open - O - 1.00 x 2.13, W - Window - -1.5 x 1.27, W1 - Window - -1.22 x 1.27
W2 - Window - -1.00 x 1.07 Ventilator - V - 0.60 x 0.60

Index :

Applicant's site shown in		SCALE 1:100
Proposed RCC First Floor Building shown in		
Existing RCC Ground Floor Building shown in		
Existing Road Shown In		

All rooms have sufficient ventilation
All dimensions are in metre and feet
Exhaust fan provided in the kitchen
All doors and windows opening are outside

Er.C.NAGAMANICKAM D.M.E, D.C.E, B.E.(Civil),
Sri Mani Builders
email:manibuilders1970@gmail.com
48E-2/3- Variety Store Upstair, Cutchery Street
Old Bus Stand, Rasipuram - 637408 Namakkal District.
Cell - 9442361067 - 9003597234

- Construction
- Estimates
- DTCP Approvals
- 3D Modeling

APPLICANT

REGISTERED ENGINEER

A. Aravind Vignesh
A. ARAVIND VIGNESH

Er.C.NAGAMANICKAM,DCE,BE.
REGISTERED ENGINEER
DTCP/NAMAKKAL/RE-11/003/2022
Rasipuram Municipality/RE-11/003/18/2019/1027
SRI MANI BUILDERS
Civil Engineer / Consulting / Contractor
5/50A-Kattanachampatti,Rasipuram,Namakkal Dt-637408.
Email: manibuilders1970@gmail.com
Mobile No: 94423 6106, 90035 97234