



PLAN SHOWING THE PROPOSED CONSTRUCTION OF R.C.C. ROOF RESIDENTIAL BUILDING IN S.F.NO:239/9B ,PATTA NO:299 , AT ORUVANDUR VILLAGE , MOHANUR [T.K] ,NAMAKKAL [D.T].

OFFICE USE:

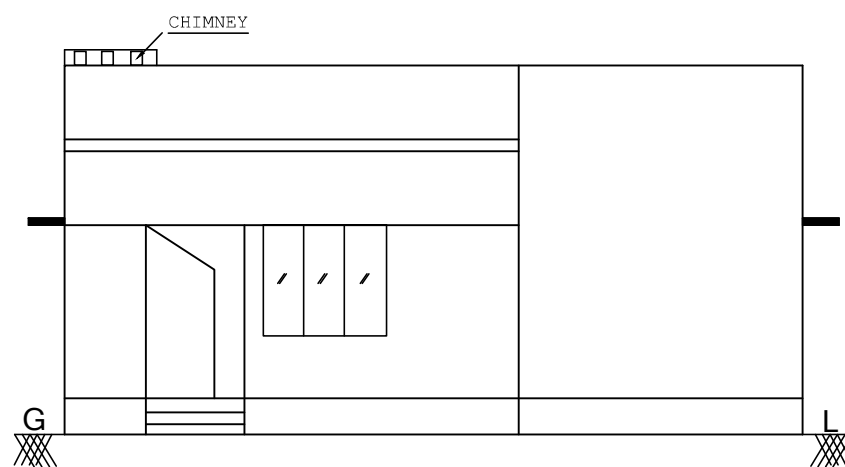


ELEVATION


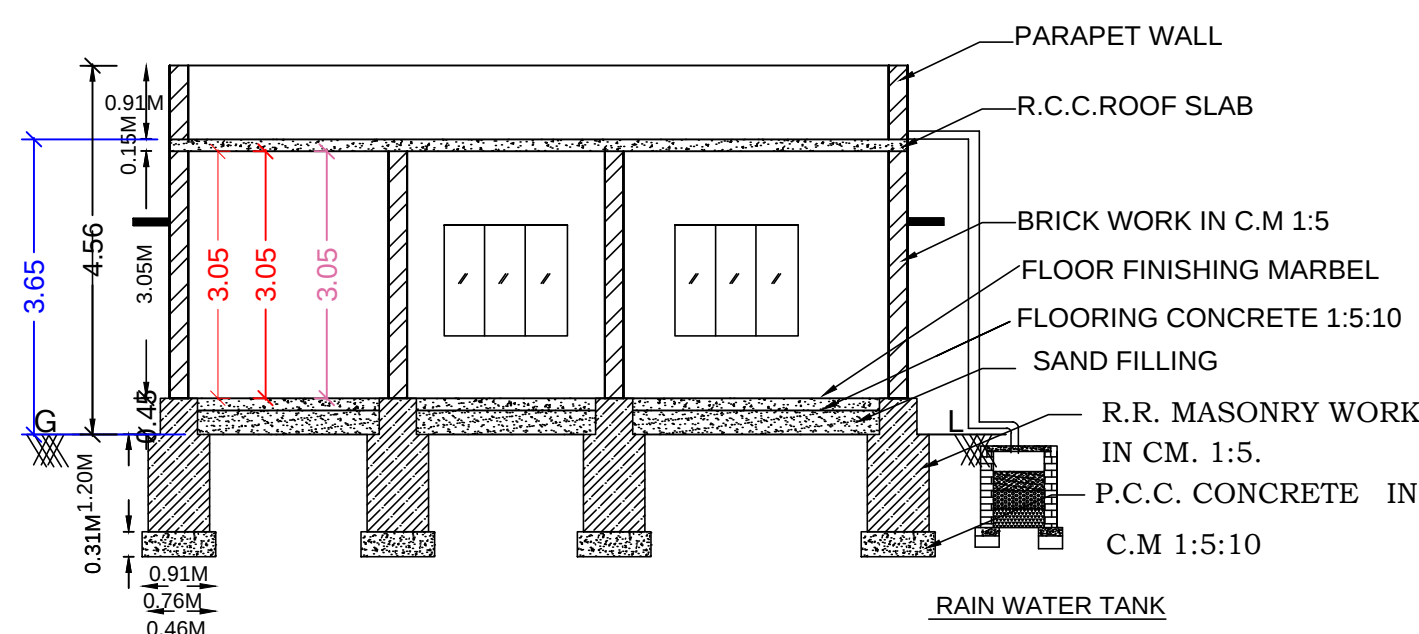


SECTION - XX



NAME OF THE APPLICANT : MR.R.MUTHU,
S/O.RAMASAMY.

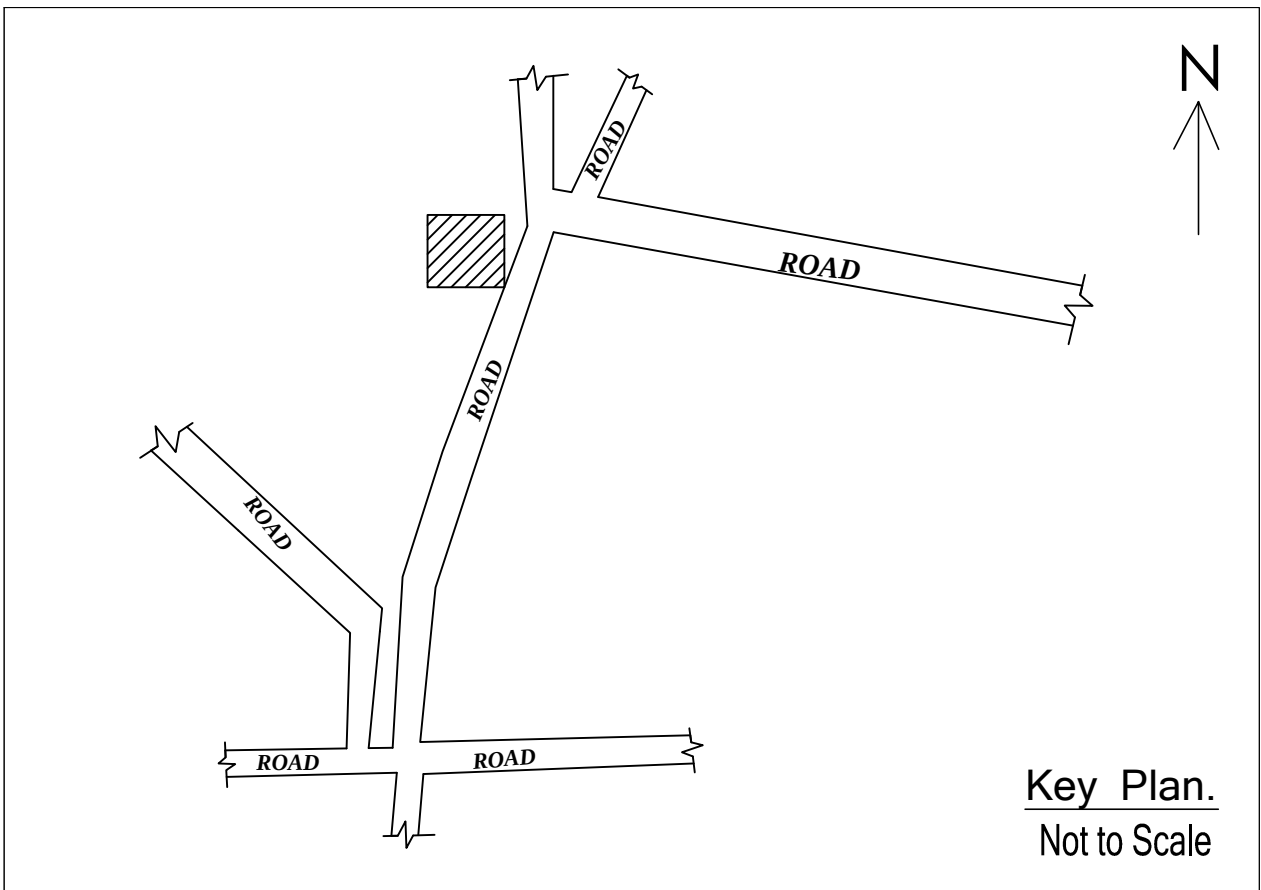

Key Plan.
Not to Scale

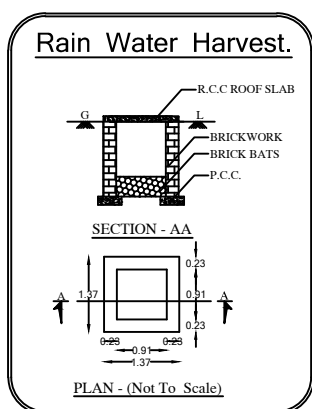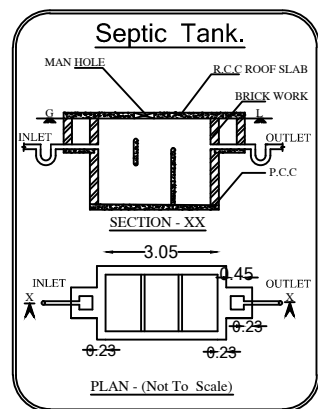


K.SUBRAMANI PROPERTY

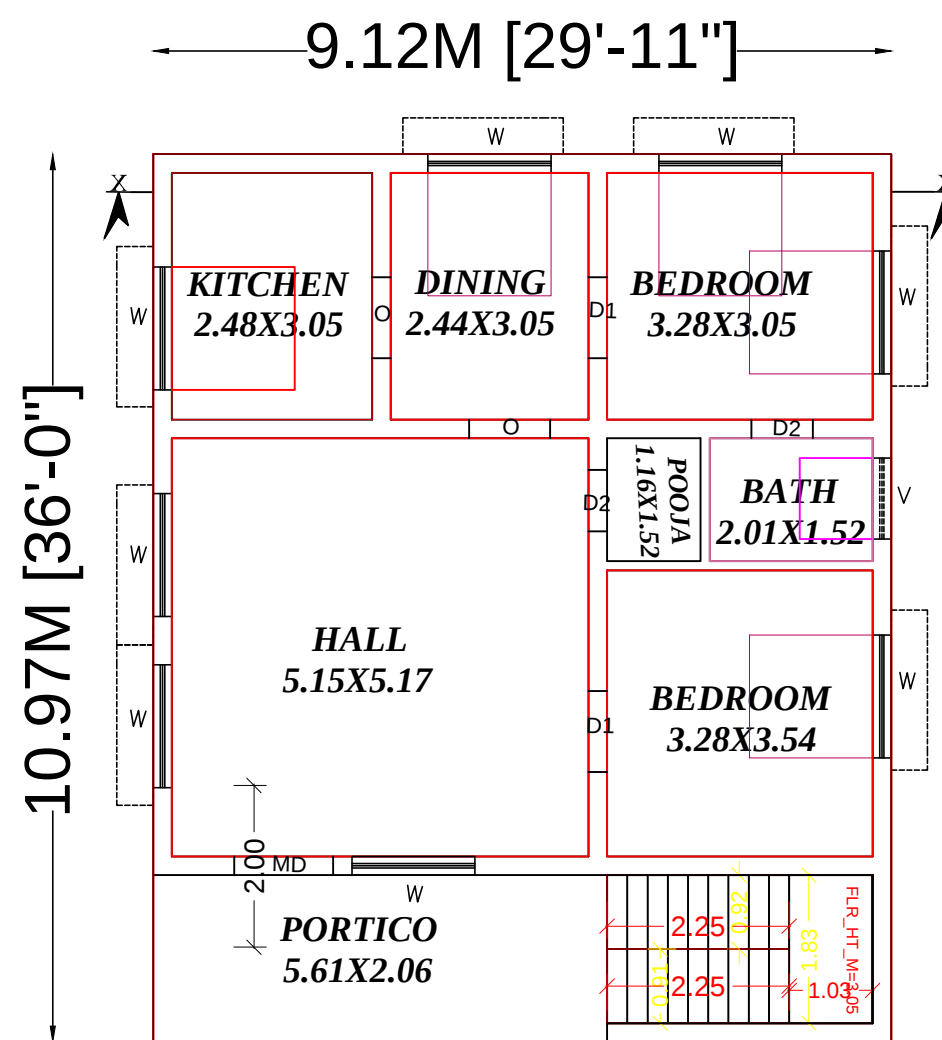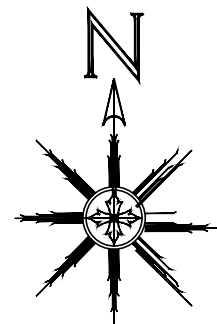




PLAN

K.SUBRAMANI PROPERTY

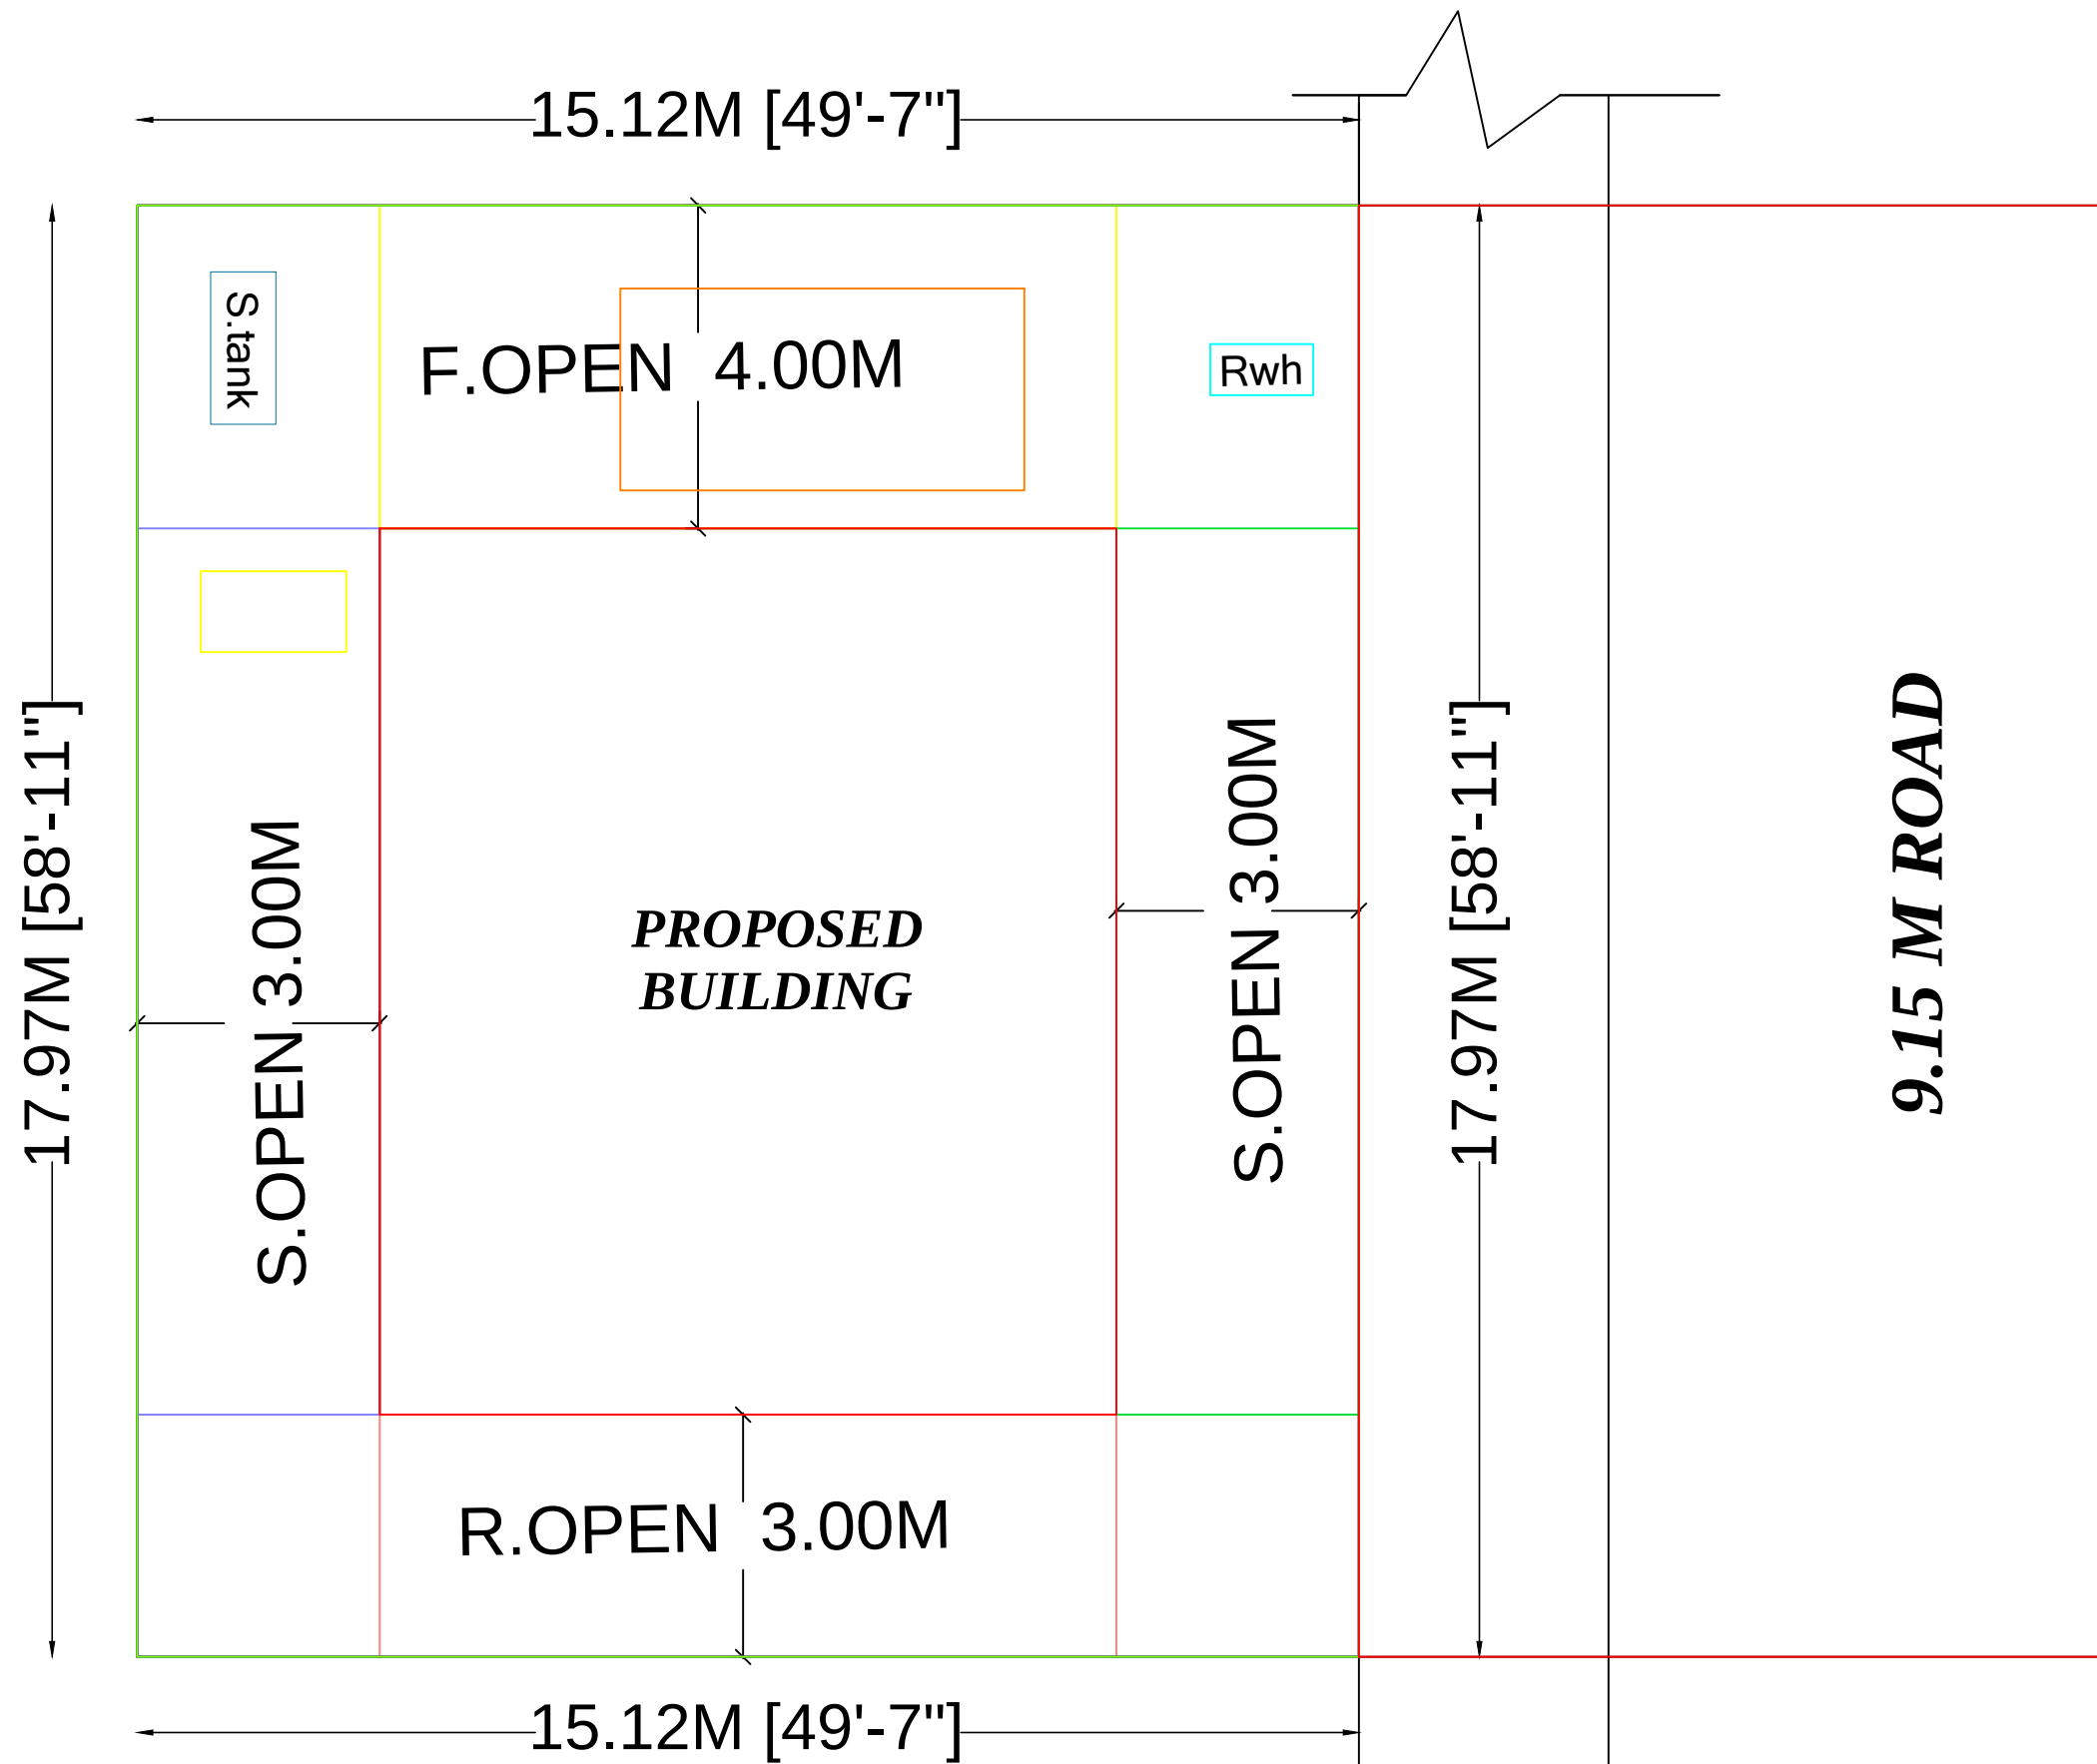

K.SUBRAMANI PROPERTY

Site Plan.
Scale 1:100

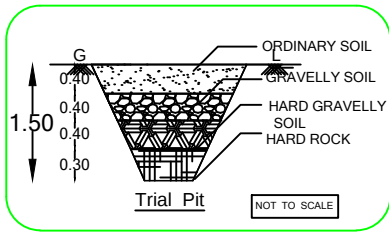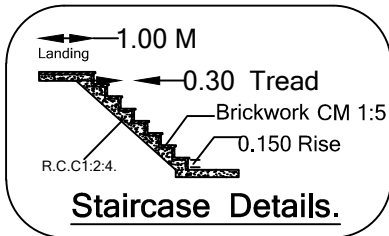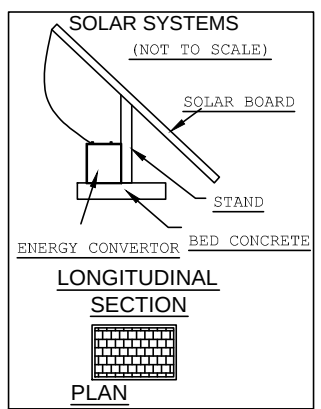

NOTE

ALL DIMENSIONS ARE IN 'M & F'
SCALE 1:100

COLOUR INDEX

BOUNDARY SHOWN -- ☐
PROPOSED SHOWN -- ☐
ROAD SHOWN -- ☐

REFERENCE :-

METER

DOOR	MD	1.22 X 2.13
DOOR	D1	1.00 X 2.13
DOOR	D2	0.76 X 2.13
WINDOW	W	1.52 X 1.37
VENTILATER	V	1.00 X 0.60
OPEN	O	1.00 X 2.13
PARKING	P	2.50 X 5.00

AREA DETAILS :-

SITE AREA - 12.00(CENT)

CONSTRUCTION - 2923.60 - 271.71
SITE AREA

PLINTH AREA - 1076.76 - 100.07

CARPET AREA - 807.50 - 75.05

OPEN AREA - 1846.85 - 171.64

FLOOR SPACE INDEX - 0.37

PLOT COVERAGE --- 36.83%

APPLICANT

R. MUTHU

ENGINEER

Er. S.V. ANBUCHELVAN
Civil Engineer & Builders
Licensed Building Surveyor
VETRI ASSOCIATE
102, Tiruchengode Road,
Near Subbulakshmi Mahal,
Namakkal-1. Cell : 98434 40010