


PLAN SHOWING THE PROPOSED CONSTRUCTION OF R.C.C ROOF RESIDENTIAL & COMMERCIAL GROUND & FIRST FLOOR BUILDING IN

S.F NO: 134/6A1A1A1,[OLD], 134/6A1A1A1B,[NEW] PLOT NO :28, PATTa NO:2175, " ALAYAMANI NAGAR , KATTANACHAMPATTI VILLAGE,





RASIPURAM (TK), NAMAKKAL (DT).

SCALE 1: 100

NAME OF THE APPLICANT: Mrs.S.KALA W/O SADASIVAM.

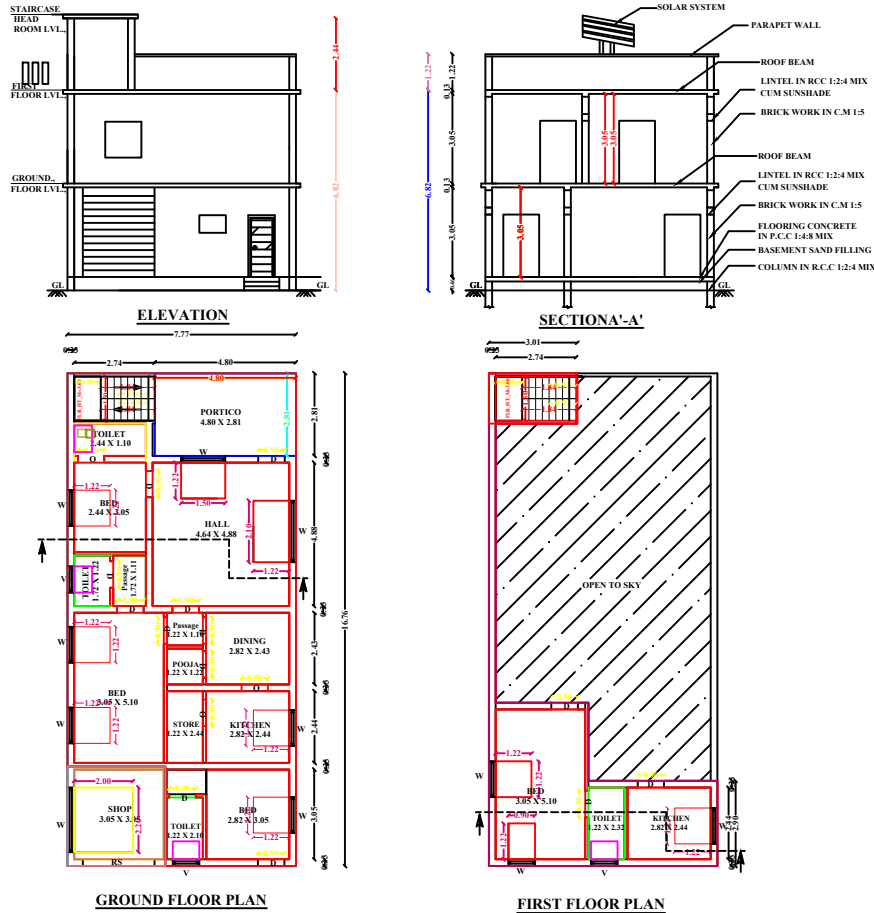

SITE PLAN:
SCALE 1:100

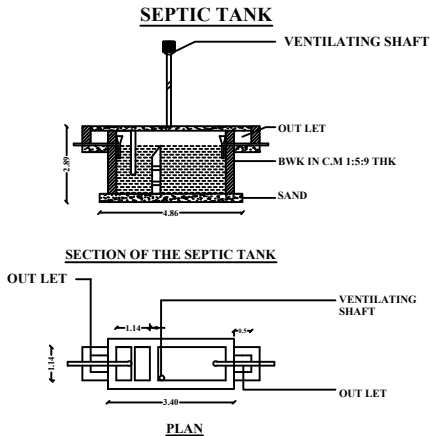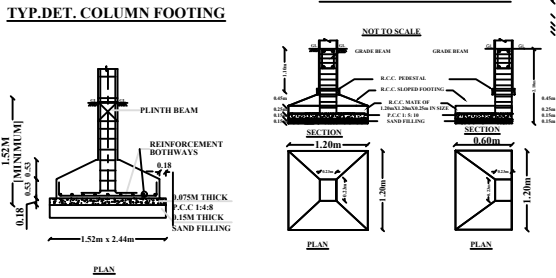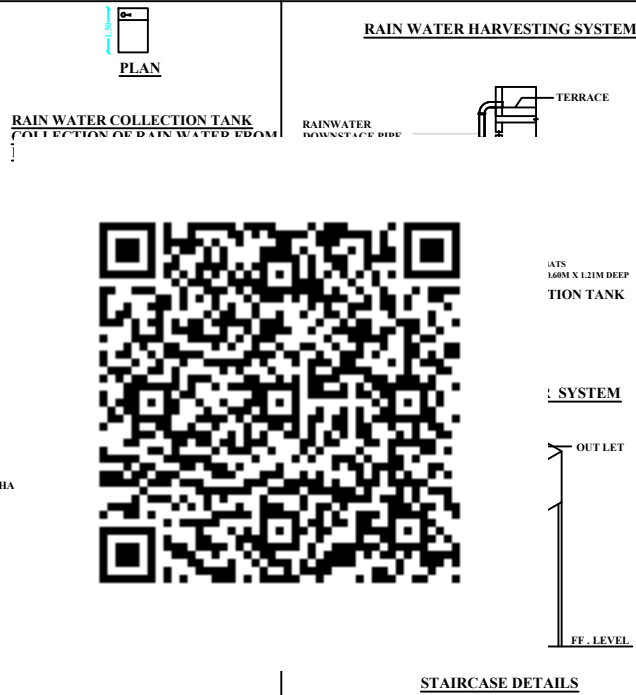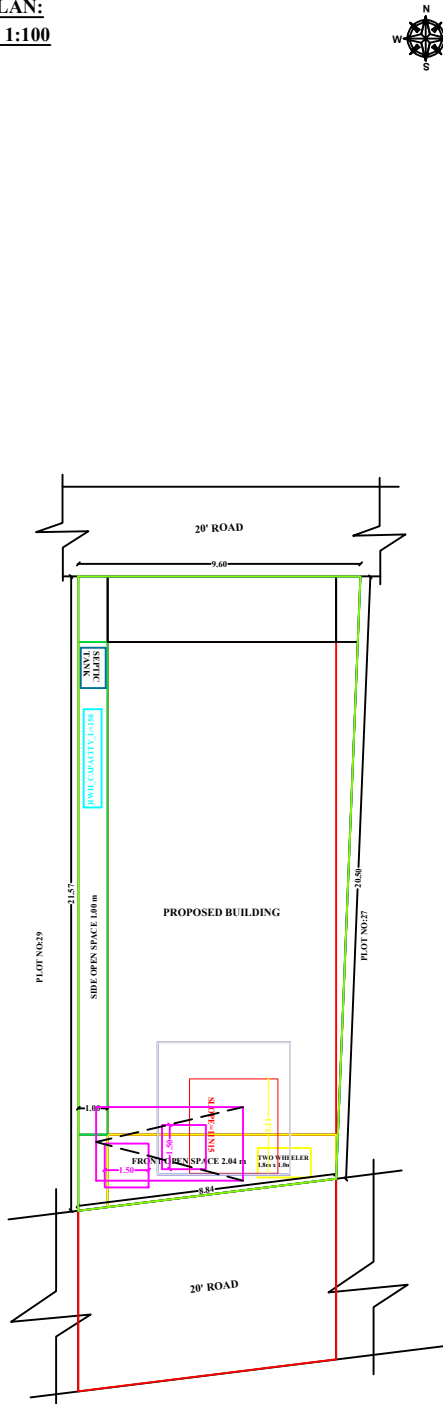

PLAN ,ELEVATION AND SECTION	SCALE 1:100	ALL DIMENSIONS ARE IN " METER"
SCHEDULE OF JOINERIES :-		
JOINERIES	METER	FEET
MD - MAIN DOOR	0.90 X 2.10	3'0" X 7'0"
D - DOOR	0.90 X 2.10	3'0" X 7'0"
W - WINDOW	1.22 X 1.22	4'0" X 4'0"
W ₁ - WINDOW	1.22 X 1.22	5'0" X 4'0"
V - VENTILATOR	0.90 X 0.61	3'0" X 2'0"
O - OPEN	0.90 X 2.10	3'0" X 7'0"

AREA PARTICULARS	SQ.M	SQ.FT
AREA OF THE SITE (AS PER DOCUMENT) :	= 193.89 SQ.M	= 2087.25 SQ.F
PRPOSED BUILDING :	SQ.M	SQ.FT
GROUND FLOOR R.C.C	= 118.98 SQ.M	= 1281.00 SQ.F
FIRST FLOOR R.C.C	= 38.82 SQ.M	= 418.00 SQ.F
TOTAL (FSI AREA)	= 157.80 SQ.M	= 1699.00 SQ.F
HEADROOM (NON FSI)	= 5.07 SQ.M	= 54.50 SQ.F
TOTAL BUILD UP AREA	= 162.87 SQ.M	= 1753.50 SQ.F
CARPET AREA :	SQ.M	SQ.FT
GROUND FLOOR	= 95.11 SQ.M	= 1024.00 SQ.F
FIRST FLOOR	= 18.63 SQ.M	= 200.50 SQ.F
AREA OF OPEN SPACE (GF)	= 74.91 SQ.M	= 806.25 SQ.F

APPLICANT:-



Mrs.S.KALA

REGISTERED ENGINEER:-



Er.P.ELAMPOTHIKUMARN, B.E,M.SC.,(R&V)
M.SC.,(P&M)M.I.V.,F.I.V.
SRI KUMARAN BUILDERS
CHARTERED ENGINEER M-140708-7
REGISTERED VALUER - 04/2006-2007
LBS & CONTRACTOR,
RASIPURAM.

APPROVAL: