

PLAN SHOWING THE PROPOSED CONSTRUCTION OF GROUND FLOOR AND FIRST FLOOR R.C.C ROOF RESIDENTIAL BUILDING IN S.F.NO.355/1B (NEW), PATTA NO. 6554, NADANTHAI VILLAGE AND PANCHAYAT, PARAMATHI UNION, PARAMATHI VELUR TALUK, NAMAKKAL DISTRICT.

APPLICANT : -
Mrs.S.JAYANTHI
W/o. SARAVANAN

SCALE 1:100

ALL DIMENSIONS ARE IN "METER"

AREA STATEMENT

PLOT AREA	SQ.M	SQ.FT
AS PER DOCUMENT	992.00	10682.00
AS PER PATTA	992.00	10682.00
AS PER SUPERIMPOSED PLOT AREA	1170.00	12595.00

BUILDING AREA DETAILS :

FLOOR NAME	BUILTUP AREA		NON- FSI AREA		FSI AREA	
	In Sq.m	In Sq.Ft	In Sq.m	In Sq.Ft	In Sq.m	In Sq.Ft
GROUND FLOOR	81.88	881.38	----	----	81.88	881.38
G.FLOOR TOILET	5.94	63.94	----	----	5.94	63.94
TOTAL AREA	87.82	945.32	----	----	87.82	944.32

FLOOR SPACE INDEX (FSI) = $\frac{87.82}{992.00} = 0.08$

PLOT COVERAGE (PC) = $\frac{87.82}{992.00} \times 100 = 8.85 \%$

JOINERY DETAILS (IN Meters)

1.	M.D	MAIN DOOR	1.50 x 2.13
2.	D	DOOR	1.00 x 2.13
3.	D1	DOOR	0.75 x 2.13
4.	O	OPEN	1.22 x 2.13
5.	FW	WINDOW	1.83X 1.52
6.	W	WINDOW	1.22 x 1.22
7.	W1	WINDOW	0.90 x 1.22
8.	KW	WINDOW	1.22 x 1.06
9.	V	VENTILATOR	0.90 x 0.60

COLOUR REFERENCES


SITE BOUNDARY SHOWN IN	
PROPOSED BUILDING SHOWN IN	
EXISTING ROAD SHOWN IN	

APPLICANTS :


S. ஜெயந்தி

REGISTERED ENGINEER / L.B.S :


Er. T. DHEENADHAYALAN., D.C.E.,
Consulting Civil Engineer
Licensed Building Surveyor
Licensed Land Surveyor No. 2020/05/0082
67, Pappathi Amman kovil Street
pothanur - 638 181, Namakkla District
Cell : 98654 10123

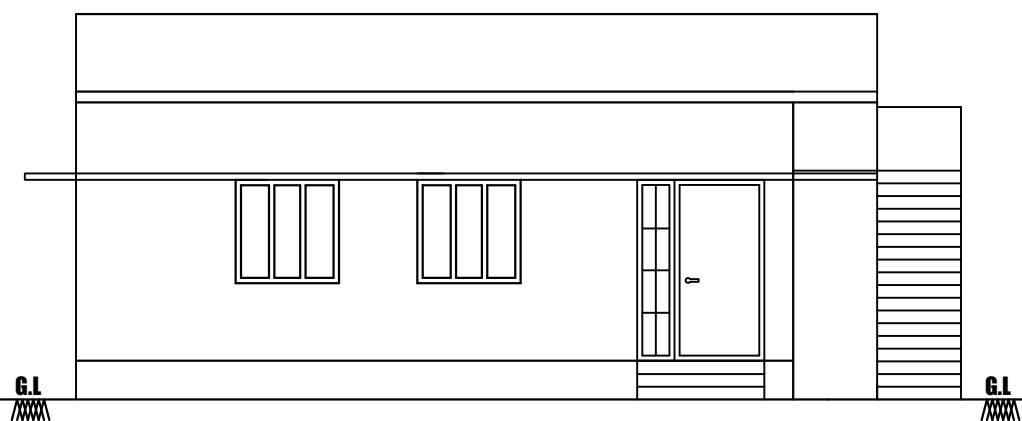


ELEVATION

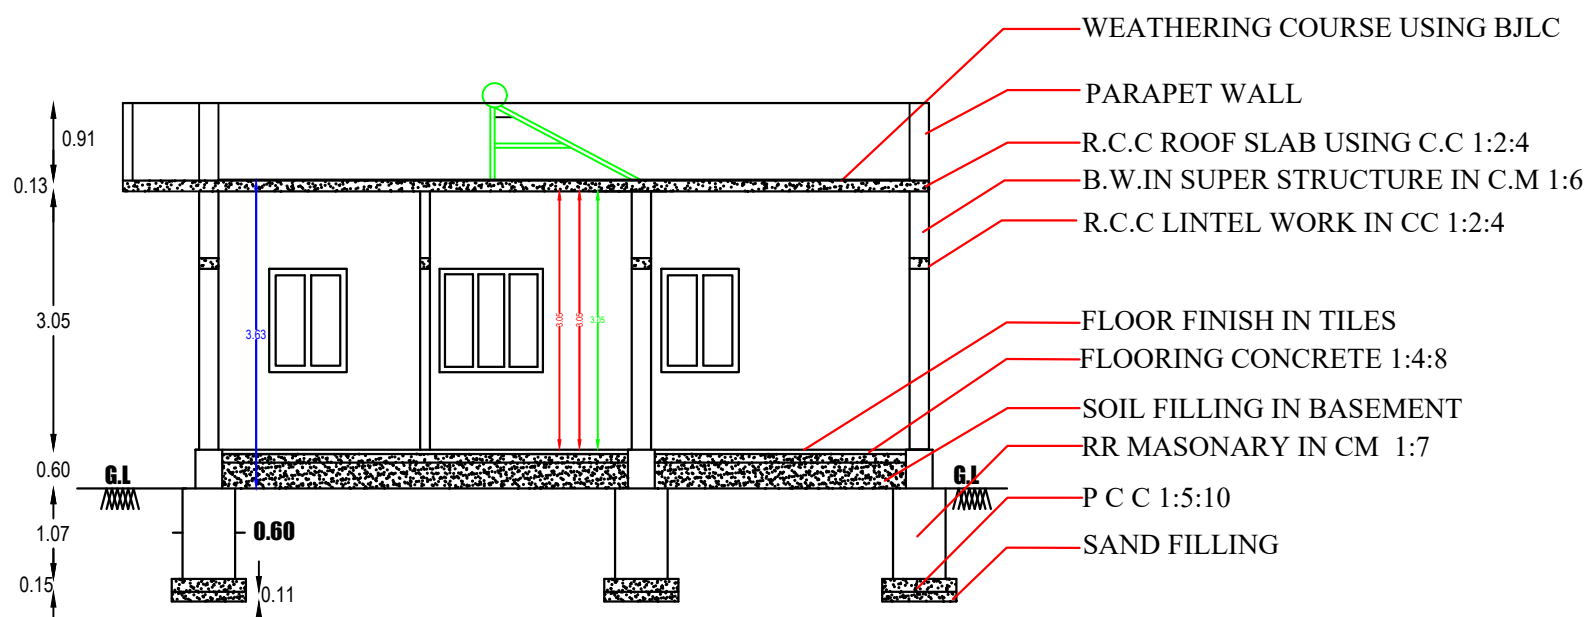



SECTION ON AA

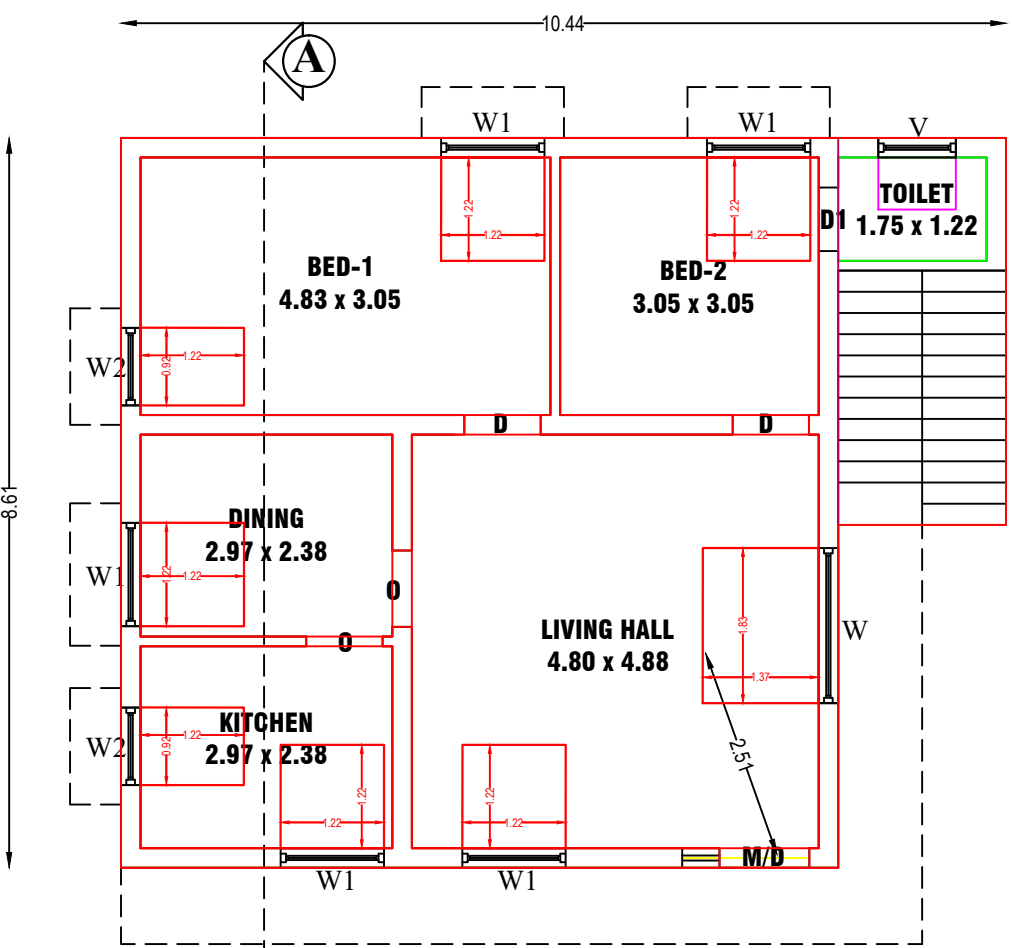


GROUND FLOOR PLAN
(SCALE 1:100)

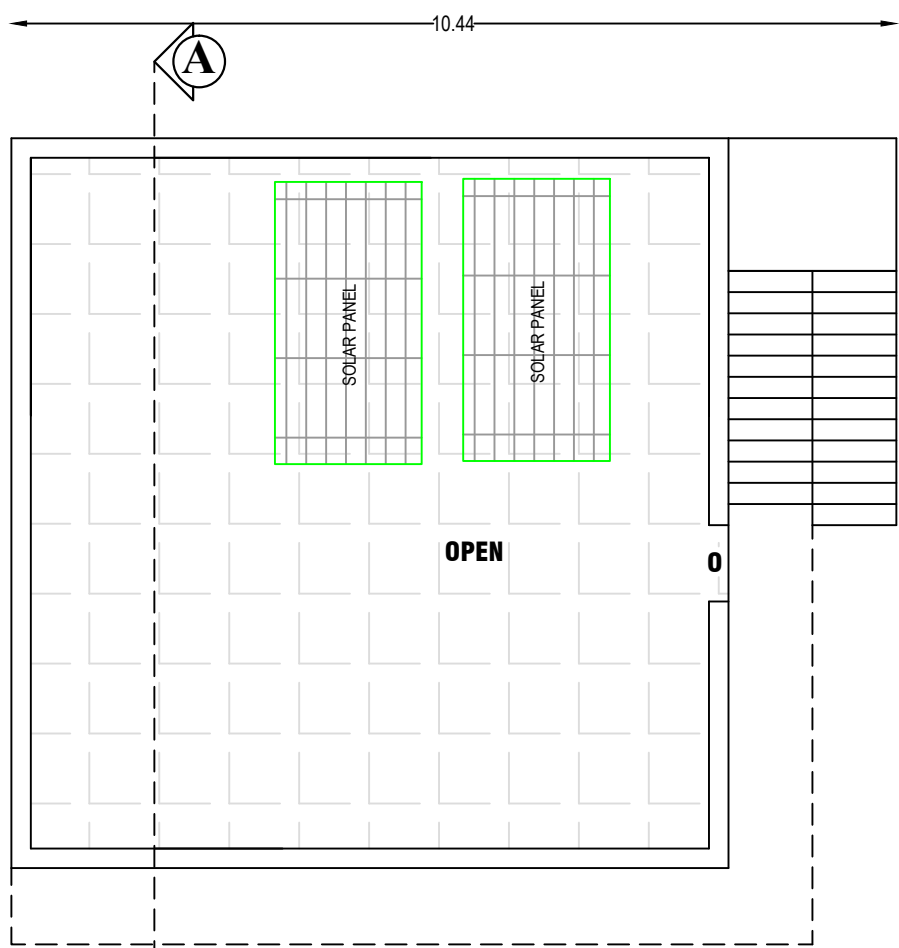


TERRACE FLOOR PLAN
(SCALE 1:100)

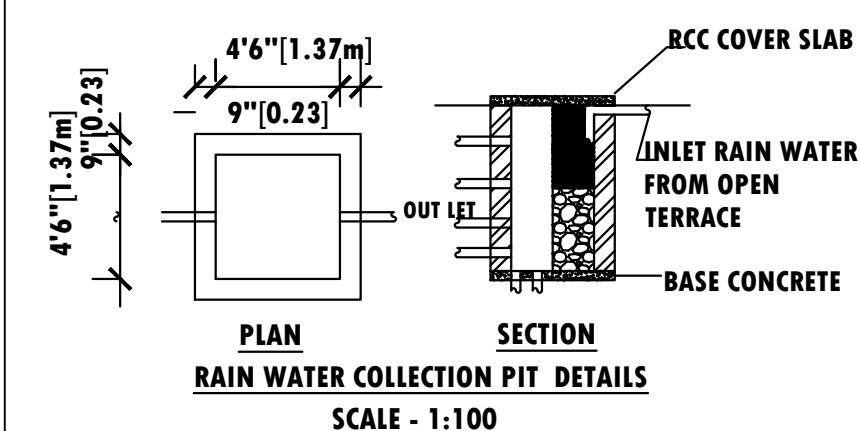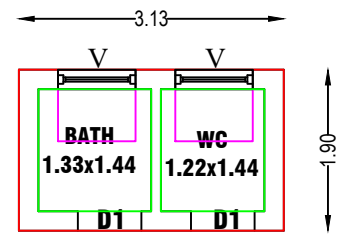


RAIN WATER COLLECTION PIT DETAILS
SCALE - 1:100

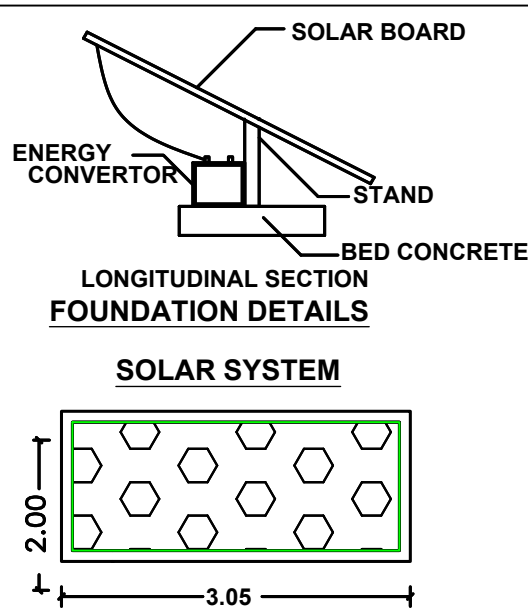

LONGITUDINAL SECTION
FOUNDATION DETAILS
SOLAR SYSTEM

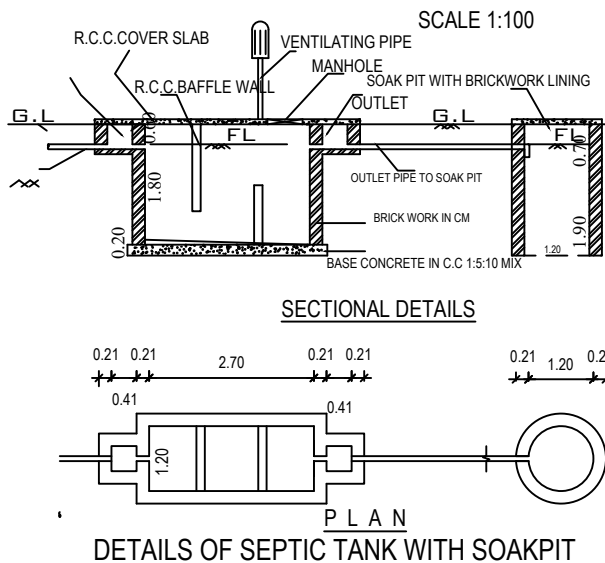

DETAILS OF SEPTIC TANK WITH SOAKPIT

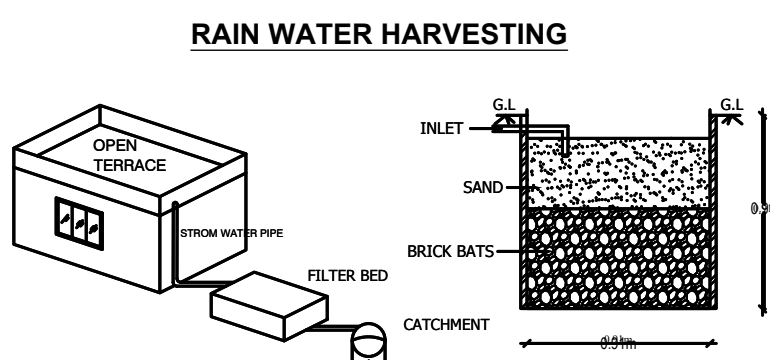

RAIN WATER HARVESTING

NOTE :
ST - Septic Tank
RWCP - Rain water Collection Pit

