

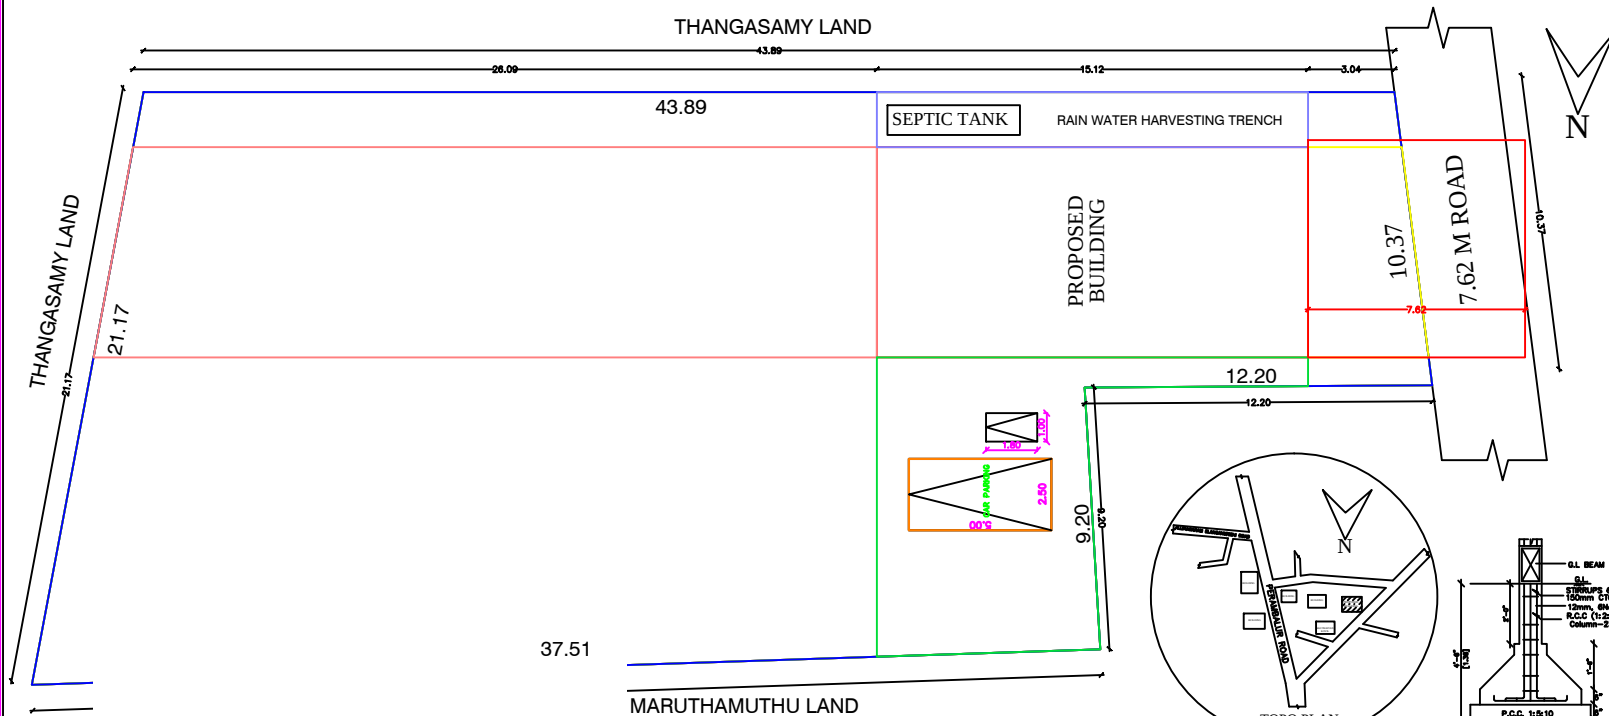
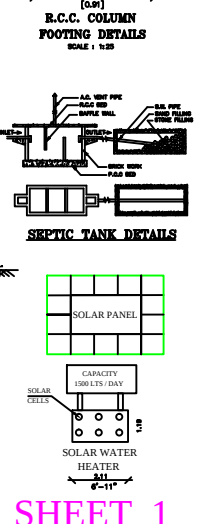
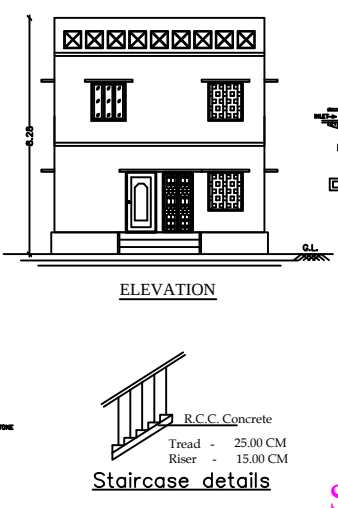


PLAN SHOWING THE PROPOSED CONSTRUCTION OF RESIDENTIAL BUILDING IN OLD S.F NO: 113, NEW S.F NO: 352/23,
PATTA NO: 434 AT ALLINAGARAM VILLAGE, ALAGIRIPALAYAM PANCHAYAT, ALATHUR UNION AND TALUK, PERAMBALUR DISTRICT.

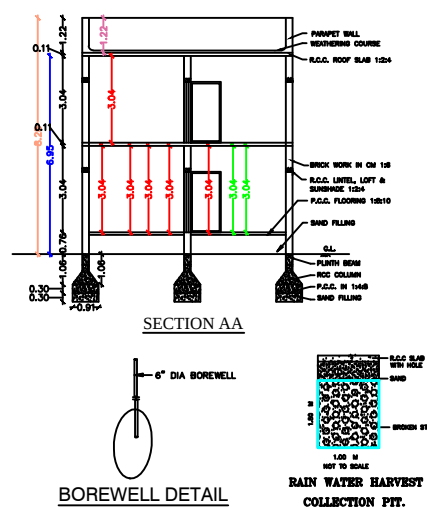

SITE PLAN
SCALE : 1:100

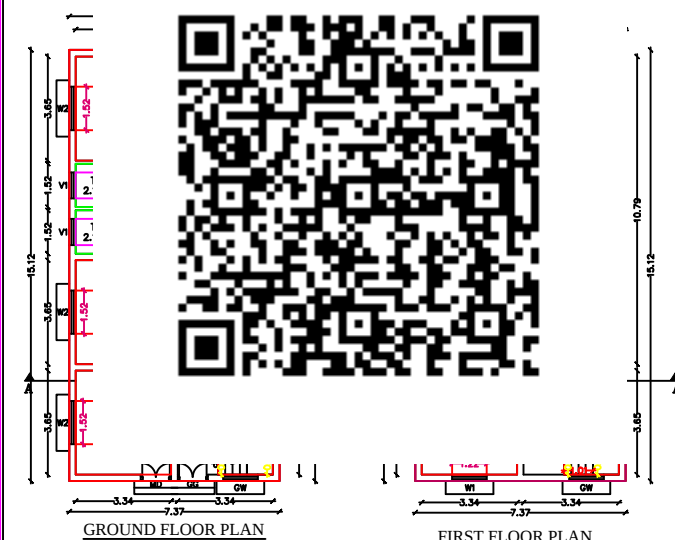

APPROVAL AUTHORITY

REFERENCE		METER	
MD	- MAIN DOOR	1.06x2.13	
GG	- GRILL GATE	1.06x2.13	
D	- DOOR	1.03x2.13	
D1	- DOOR	0.76x1.98	
O	- OPEN	1.03x2.13	
GW	- GRILL WINDOW	1.22x1.37	
W1	- WINDOW	1.22x1.37	
W2	- WINDOW	1.53x1.37	
V1	- VENTILATOR	0.91x0.91	

AREA DETAILS		SQ.M.	SQ.FT.
PLOT AREA AS PER DOCUMENT		877.93	9450.00
PLOT AREA AS PER FMB		826.56	8897.09
SUPER IMPOSED PLOT AREA		826.56	8897.09

PROPOSED BUILTUP AREA				
AREA DETAILS	FSI	NON-FSI	SQ.M	SQ.FT
GROUND FLOOR AREA	111.49		111.49	1200.07
FIRST FLOOR AREA	30.25		30.25	325.61
TOTAL FSI AREA	141.74		0.16%	1525.68
TOTAL BUILDING AREA			141.74	1525.68
AREA OF OPEN SPACE			766.44	8249.93

NOTE

1. OWNERS BOUNDARY SHOWN IN

2. PROPOSED SHOWN IN

3. ROAD SHOWN IN

SCALE 1: 100

1. ALL DIMENSIONS ARE IN METER

2. TOILET WASTE WATER TO BE CONNECTED TO UGD.

3. WASTE WATER TO BE USED FOR GARDENING PURPOSED ONLY.

APPLICANT

Mr. G. RAJENDRAN

ENGINEER

REF: 14282024

14. Jayamurthy

Er. M. JAYAMURTHY, S.E., Civil

Licensed Surveyor, Gr-II,

Sri Elakshmi Housing

62 B/6, Nadu Gujili Street,

Trichy-620 008.

Mob: 90 80 80 30 31