

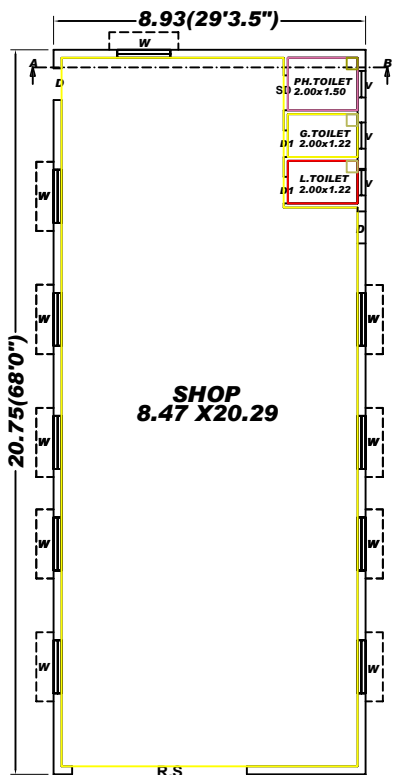


PLAN SHOWING THE ADDITIONAL CONSTRUCTION OF GROUND FLOOR G.I SHEET ROOF COMMERCIAL BUILDING IN ELAMBALUR NEW SUBDIVISION U.D.R S.F No:383/2J2,PATTA No:10021,PLOT No:103 PART, MUMTAJ NAGAR TRICHY TO CHENNAI NH ROAD, ELAMBALUR VILLAGE AND PANCHAYAT, PERAMBALUR TALUK AND DISTRICT.




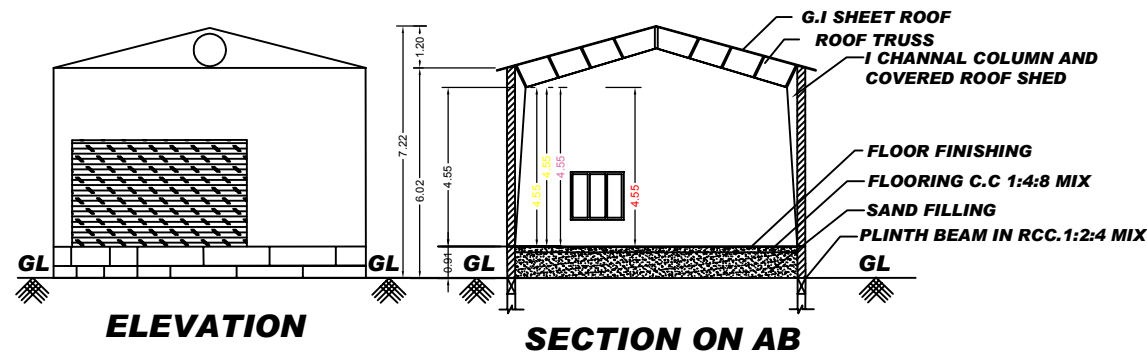


GROUND FLOOR PLAN

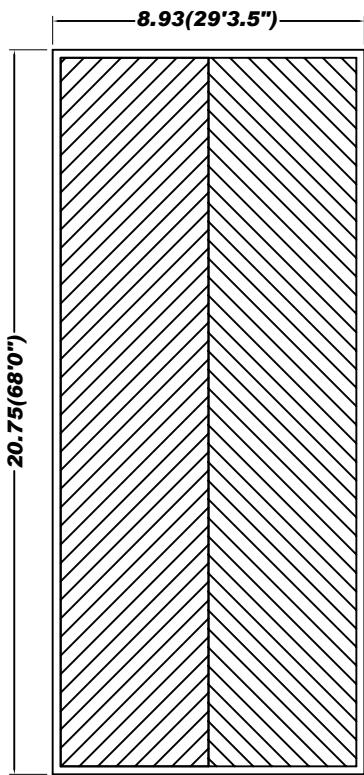

TERRACE FLOOR PLAN

SHAJAHAN LAND

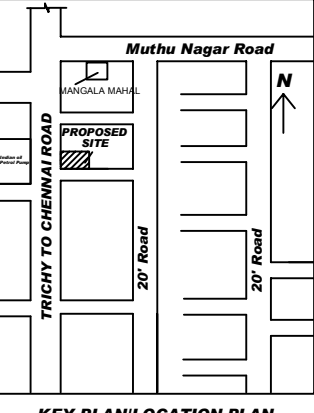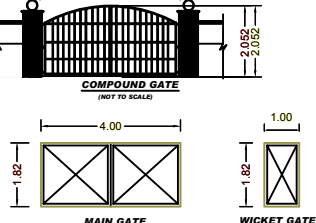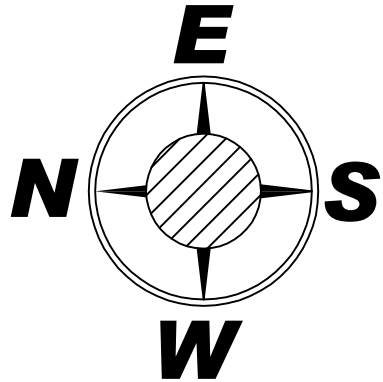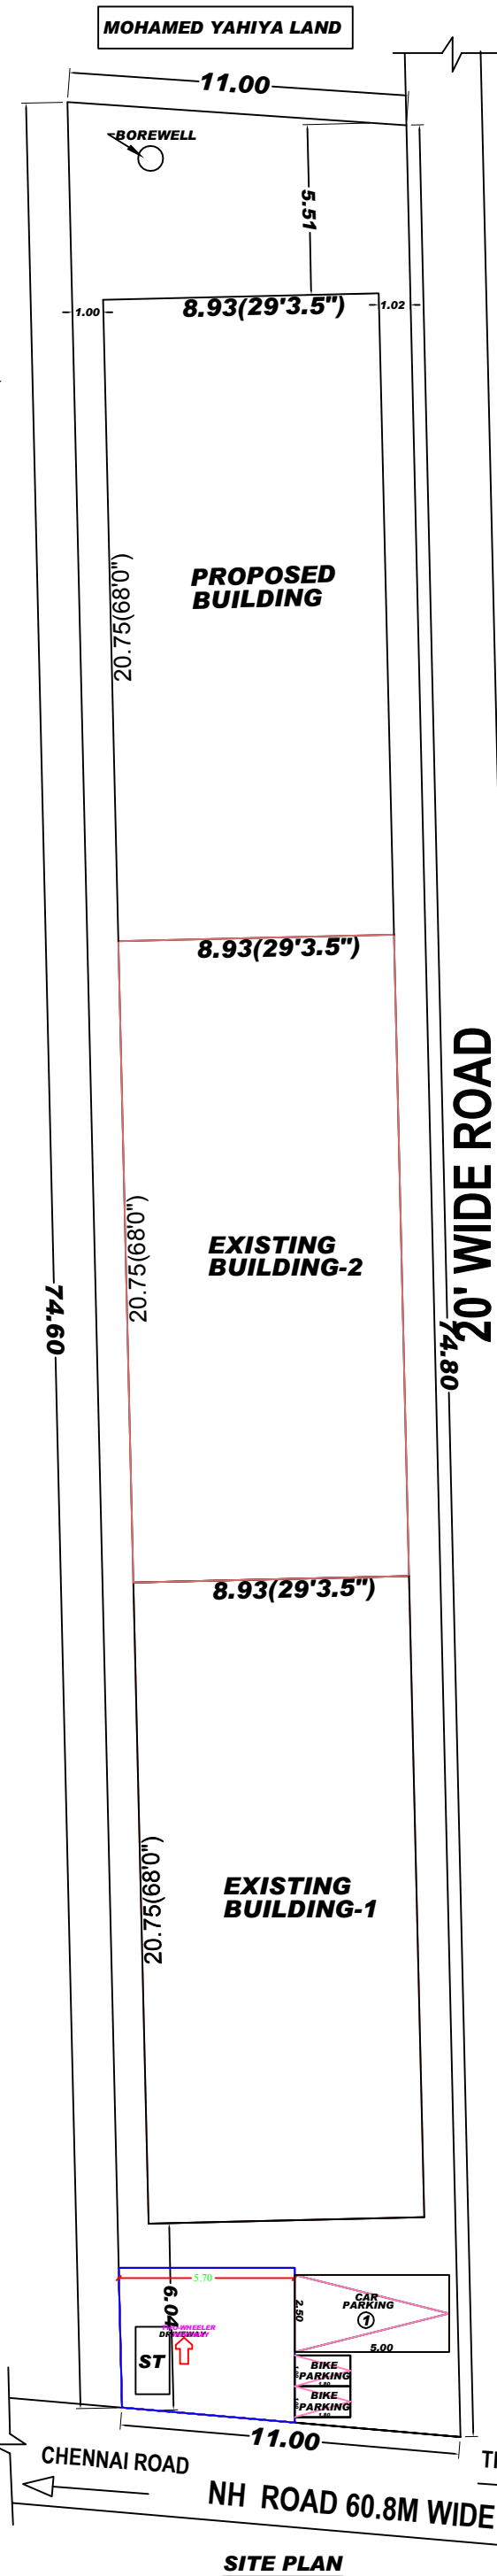

KEY PLAN/LOCATION PLAN

AREA DETAILS

AREA	IN SQ.FT	IN SQ.M
PLOT AREA(AS PER DOCUMENT)	8837.17	821.00
PLOT AREA(AS PER PATTA)	8837.17	821.00
PLOT AREA(AS PER SITE)	8799.71	817.52
GROUND FLOOR AREA	1994.55	185.30
EXISTING BUILDING-1(G.F)	1994.55	185.30
EXISTING BUILDING-2(G.F)	1994.55	185.30
OPEN SPACE LEFT	6842.62	635.70

JOINERIES DETAILS

DESCRIPTION	IN ' FEET '	IN ' METER '
R.S - ROLLING SHUTTER	16'5\"X10'0"	5.00 X 3.05
D - DOOR	3'0\" X 7'0"	0.91 X 2.13
D1 - DOOR	2'6\" X 7'0"	0.76 X 2.13
W - WINDOW	5'0\" X 4'6"	1.52 X 1.37
V - VENTILATOR	2'6\" X 3'0"	0.76 X 0.91

SCALE 1:100

ALL DIMENSIONS ARE IN METRE

OLD.FLOOR SPACE INDEX(F.S.I) =0.4514

FLOOR SPACE INDEX(F.S.I) = $\frac{185.30}{821.00}$ =0.2257

PLOT COVERAGE (P.C) = $\frac{185.30}{821.00} \times 100$ = 22.57%

OWNER NAME:

SIGNATURE

Mr.T.SAKTHIVEL
S/o . THANGAVEL

ENGINEER

RD CONSTRUCTION

A.RAMESH D.C.E,B.E,M.SC(REV),M.I.E,A.I.V

Govt.Registered Engineer Grade-1

Chartered Engineer & Approved Valuer

R.No:RE(Gr-1)/PBLR/June- 2024/001

ArunRam Complex,New bus stand Back Side

PERAMBALUR - 621212.

Mobile :- 98949 69582.

E-mail : ram.civil2006@gmail.com

R.D - PBLR/043/25.12.2024



Google Map
Location
11.2373003
78.8818839



QR CODE