




PLAN SHOWING THE PROPOSED CONSTRUCTION OF A RESIDENTIAL BUILDING IN OLD S.F.NO: 237/26
NEW S.F.NO: 355/7 , PATTA NO: 308 AT PADALUR VILLAGE AND PANCHAYAT, ALATHUR UNION AND TALUK,
PERAMBALUR DISTRICT,

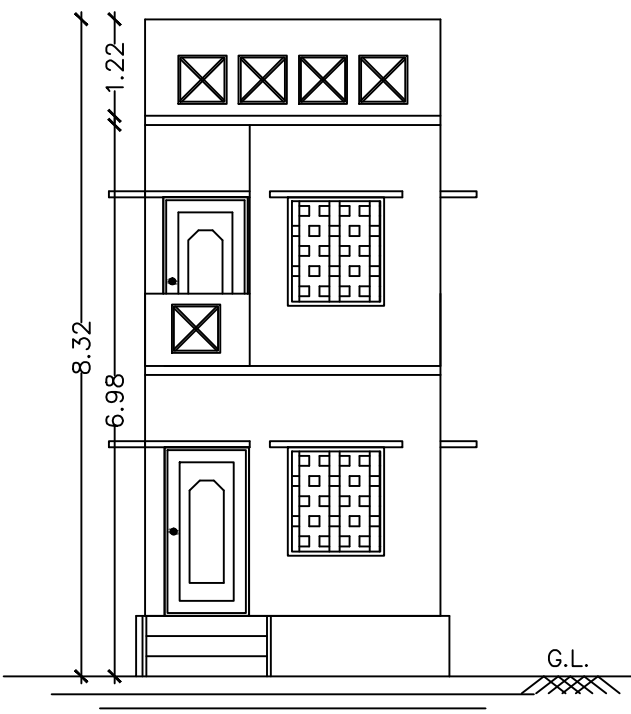


ELEVATION

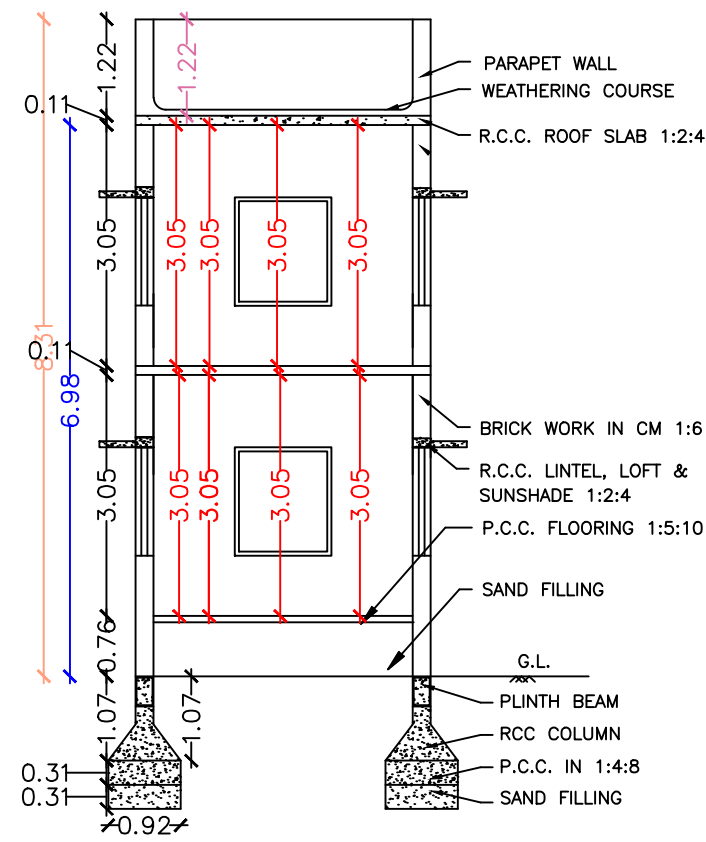


SECTION AA

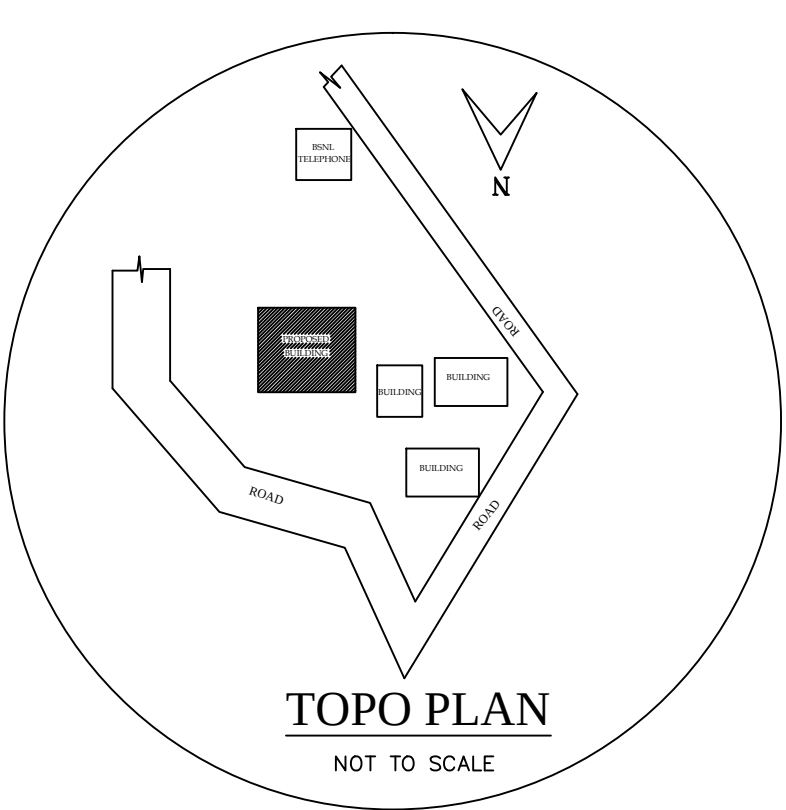


TOPO PLAN
NOT TO SCALE

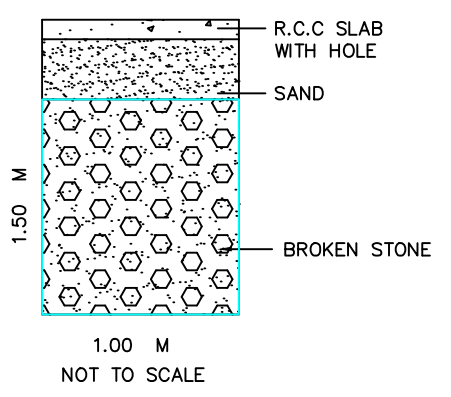


RAIN WATER HARVEST
COLLECTION PIT.

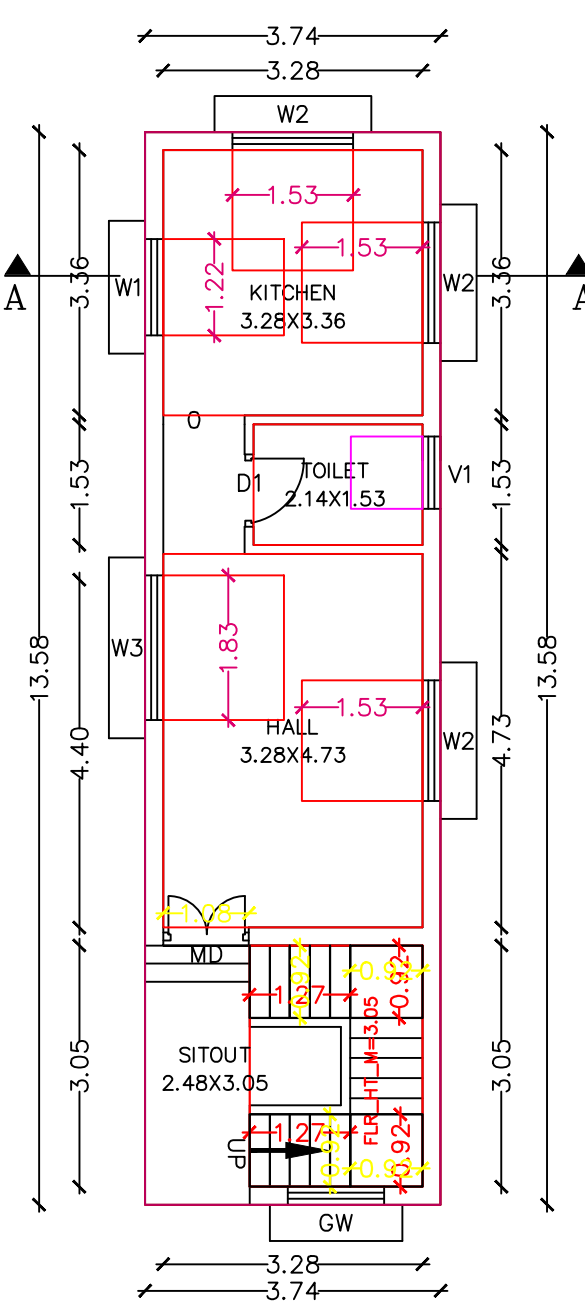


GROUND FLOOR PLAN

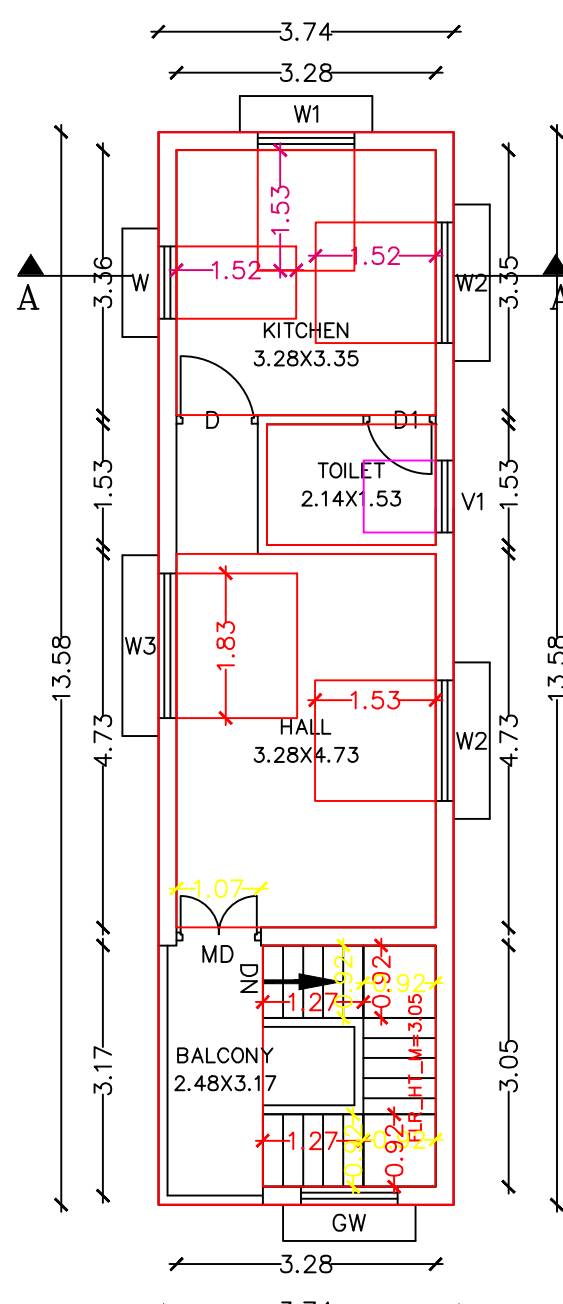


FIRST FLOOR PLAN

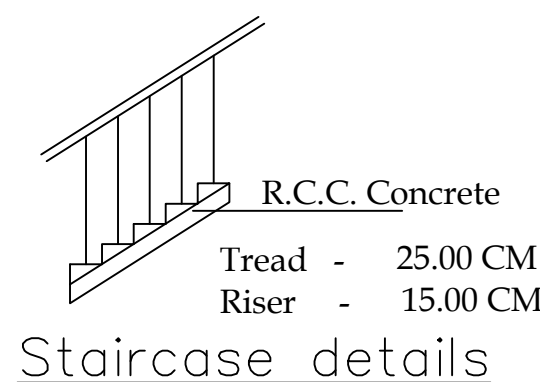


Staircase details

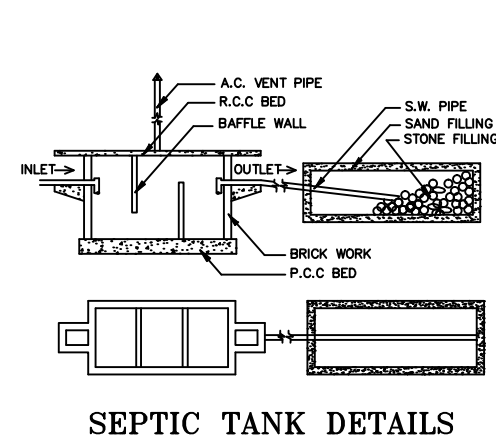


SEPTIC TANK DETAILS

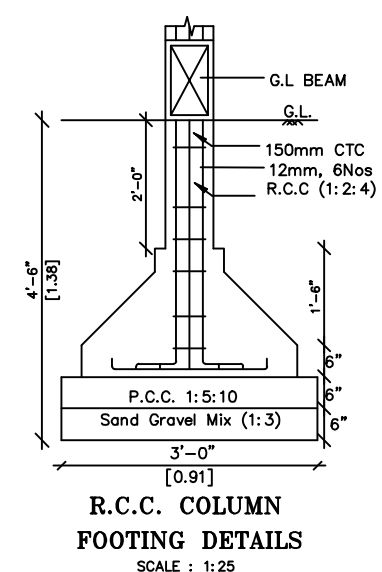

R.C.C. COLUMN
FOOTING DETAILS
SCALE : 1:25

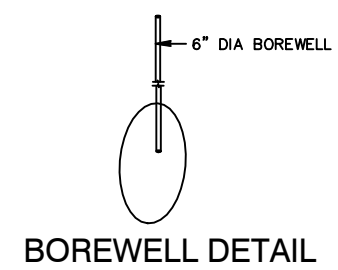

BOREWELL DETAIL

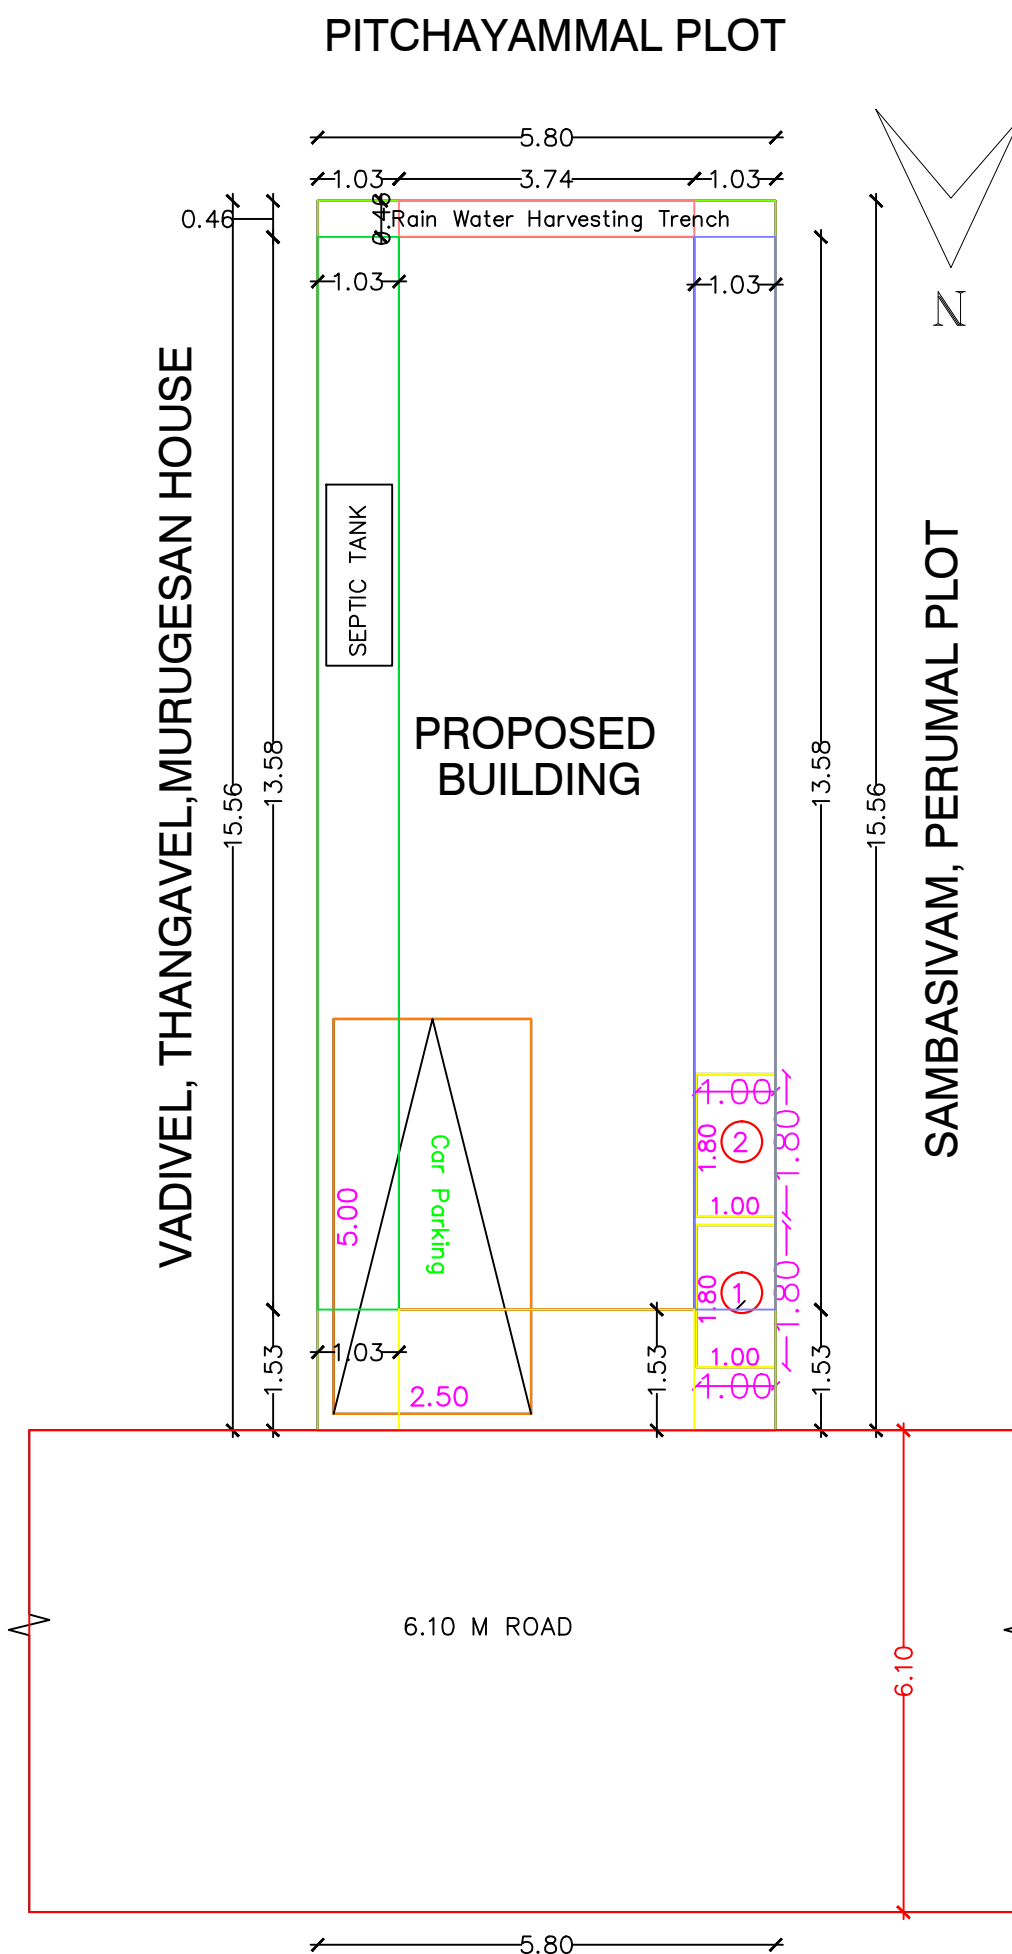

SITE PLAN

SCALE : 1:100

SHEET_1

APPRO

REFERENCE	METER
MD - MAIN DOOR	1.06x2.13
D - DOOR	0.91x2.13
D1 - DOOR	0.76x1.98
GW - GRILL WINDOW	1.22x1.37
W - WINDOW	0.91x1.37
W1 - WINDOW	1.22x1.37
W2 - WINDOW	1.53x1.37
W3 - WINDOW	1.83x1.37
V - VENTILATOR	0.61x0.91

AREA DETAILS	SQ.M.	SQ.FT.
PLOT AREA AS PER DOCUMENT	90.05	969.00
PLOT AREA AS PER FMB	90.21	970.65
SUPER IMPOSED PLOT AREA	90.21	970.65

PROPOSED BUILTUP AREA				
AREA DETAILS	FSI	NON.FSI	SQ.M	SQ.FT
GROUND FLOOR AREA	50.75		50.75	546.07
FIRST FLOOR AREA	50.75		50.75	546.07
TOTAL FSI AREA	101.50		1.12%	1092.14
TOTAL BUILDING AREA			101.50	1092.14
AREA OF OPEN SPACE			39.30	422.93

NOTE

- OWNERS BOUNDARY SHOWN IN
- PROPOSED SHOWN IN
- ROAD SHOWN IN

SCALE 1: 100

- ALL DIMENSIONS ARE IN METER
- TOILET WASTE WATER TO BE CONNECTED TO UGD.
- WASTE WATER TO BE USED FOR GARDENING PURPOSED ONLY.

APPLICANT

Mr. P. RAJENDRAN

ENGINEER

Er. S. JUDE ABIRAHAM, M.E.,
Licensed Surveyor
R.No: 086/LS/2022/00004
Trichy City Corporation
90 80 80 30 31

REF: 18502023