


PLAN SHOWING THE PROPOSED CONSTRUCTION OF GROUND FLOOR AND FIRST FLOOR R.C.C ROOF COMMERICAL


BUILDING IN PERAMBALUR OLD NATHAM S.F NO:232 pt,NEW NATHAM SF.No:232/23,NATHAM PATTa NO:9,

AT VALIKANDAPURAM VILLAGE AND PANCHYAT,VEPPANTHATTai TALUK AND PERAMBALUR DISTRICT.

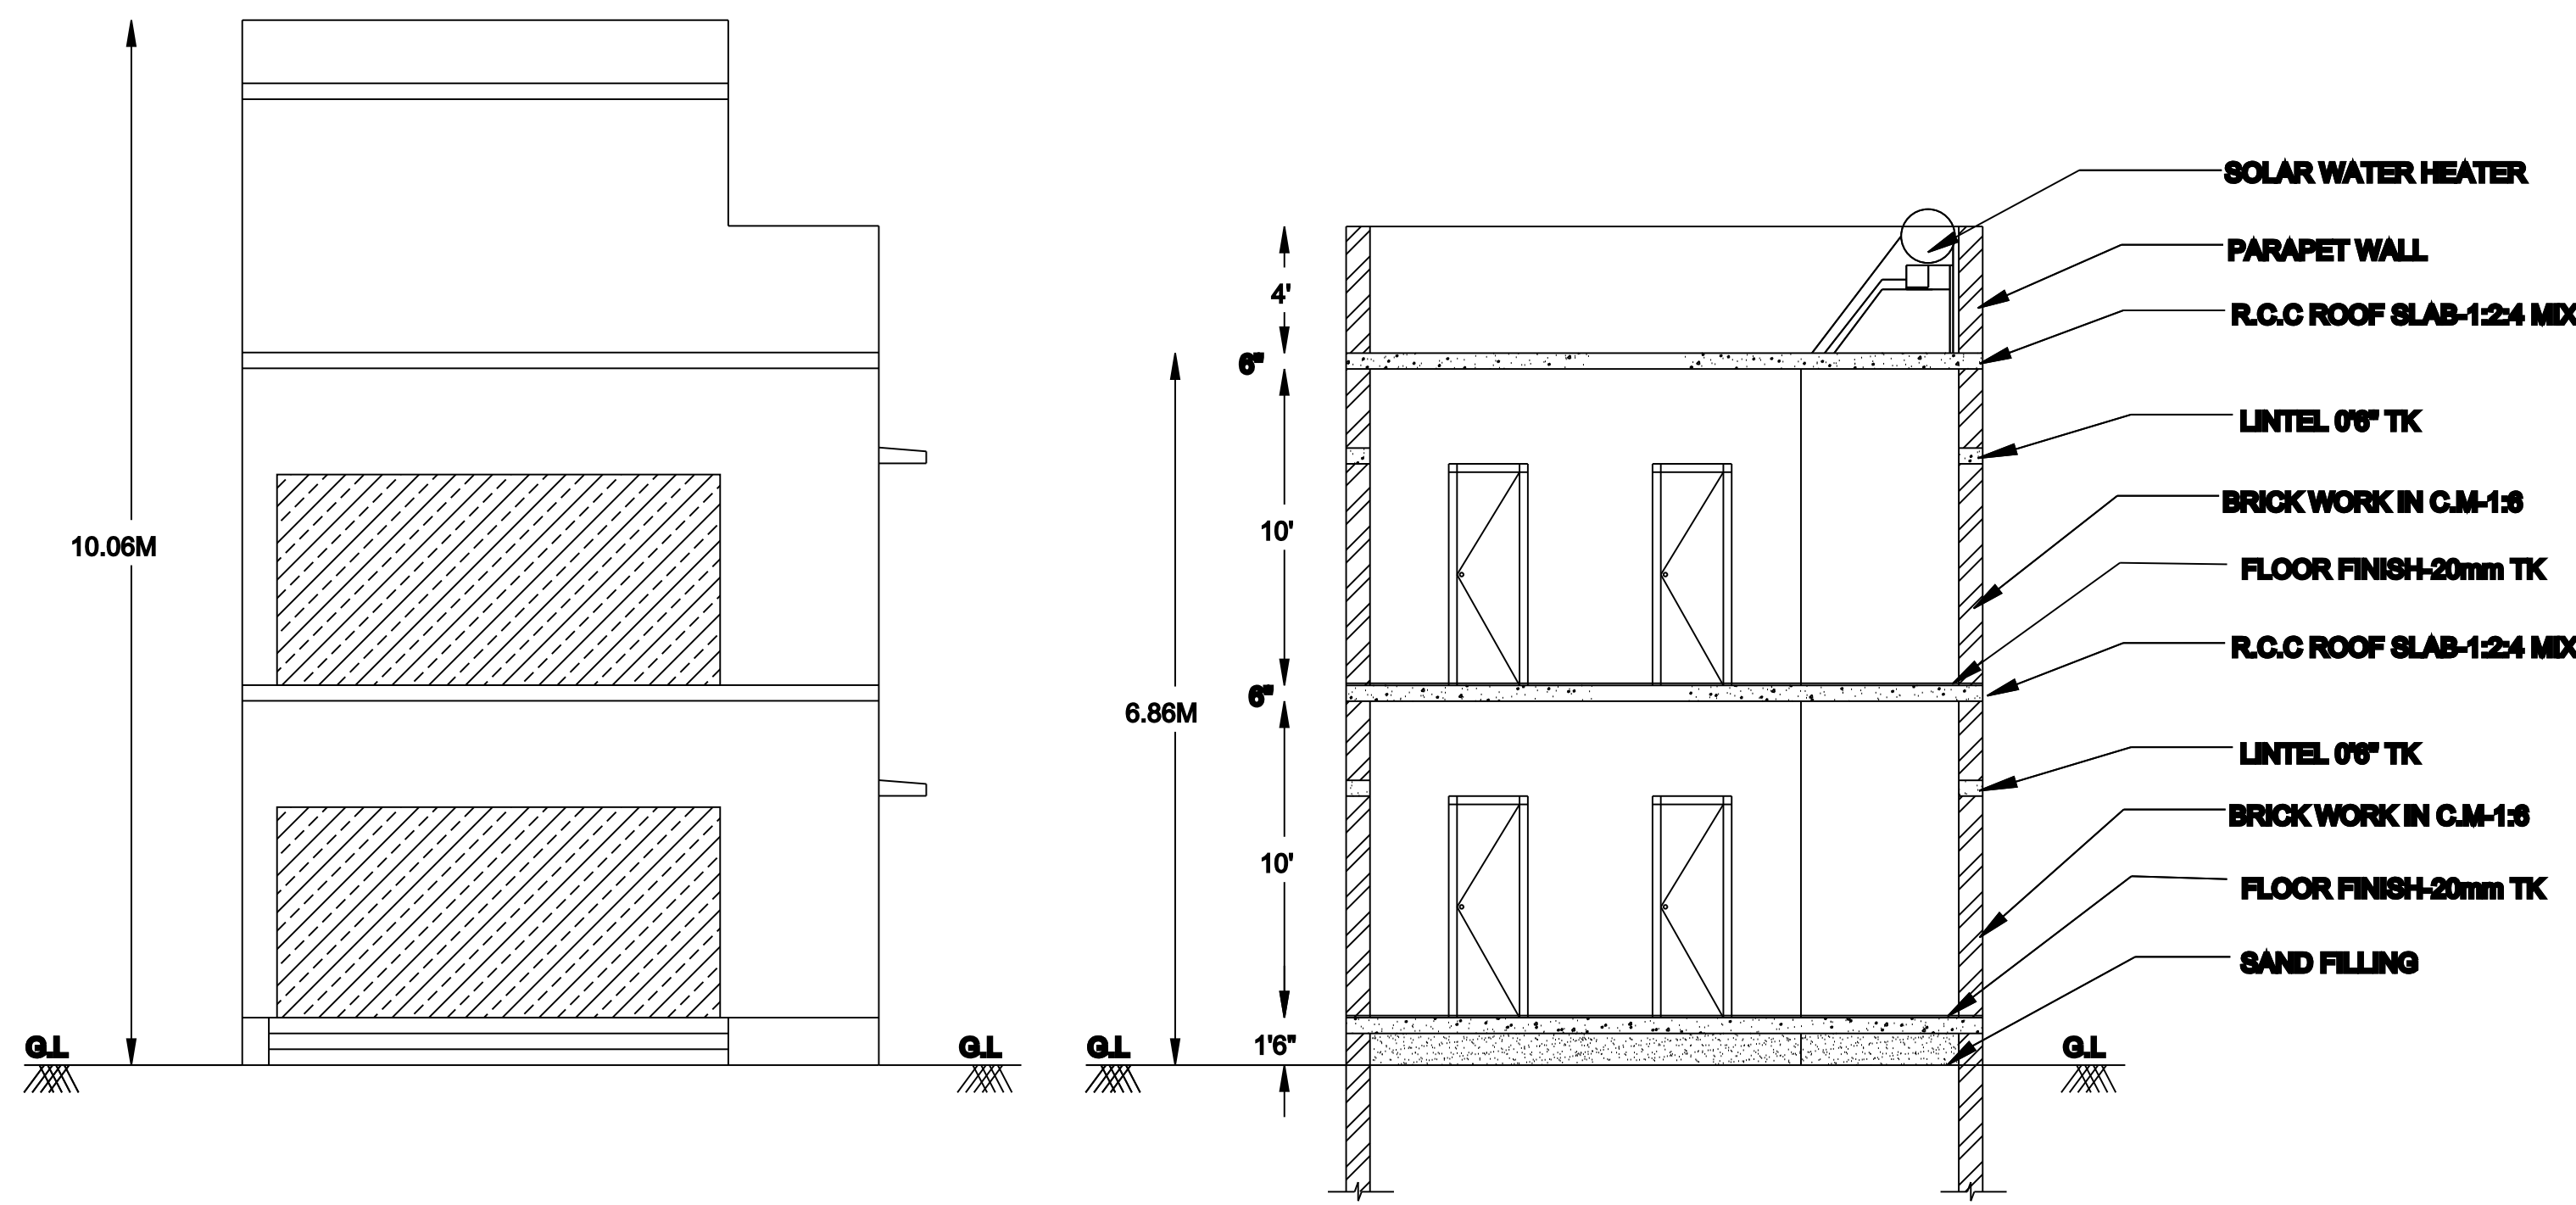

ELEVATION





CROSS SECTION ON (A-B)

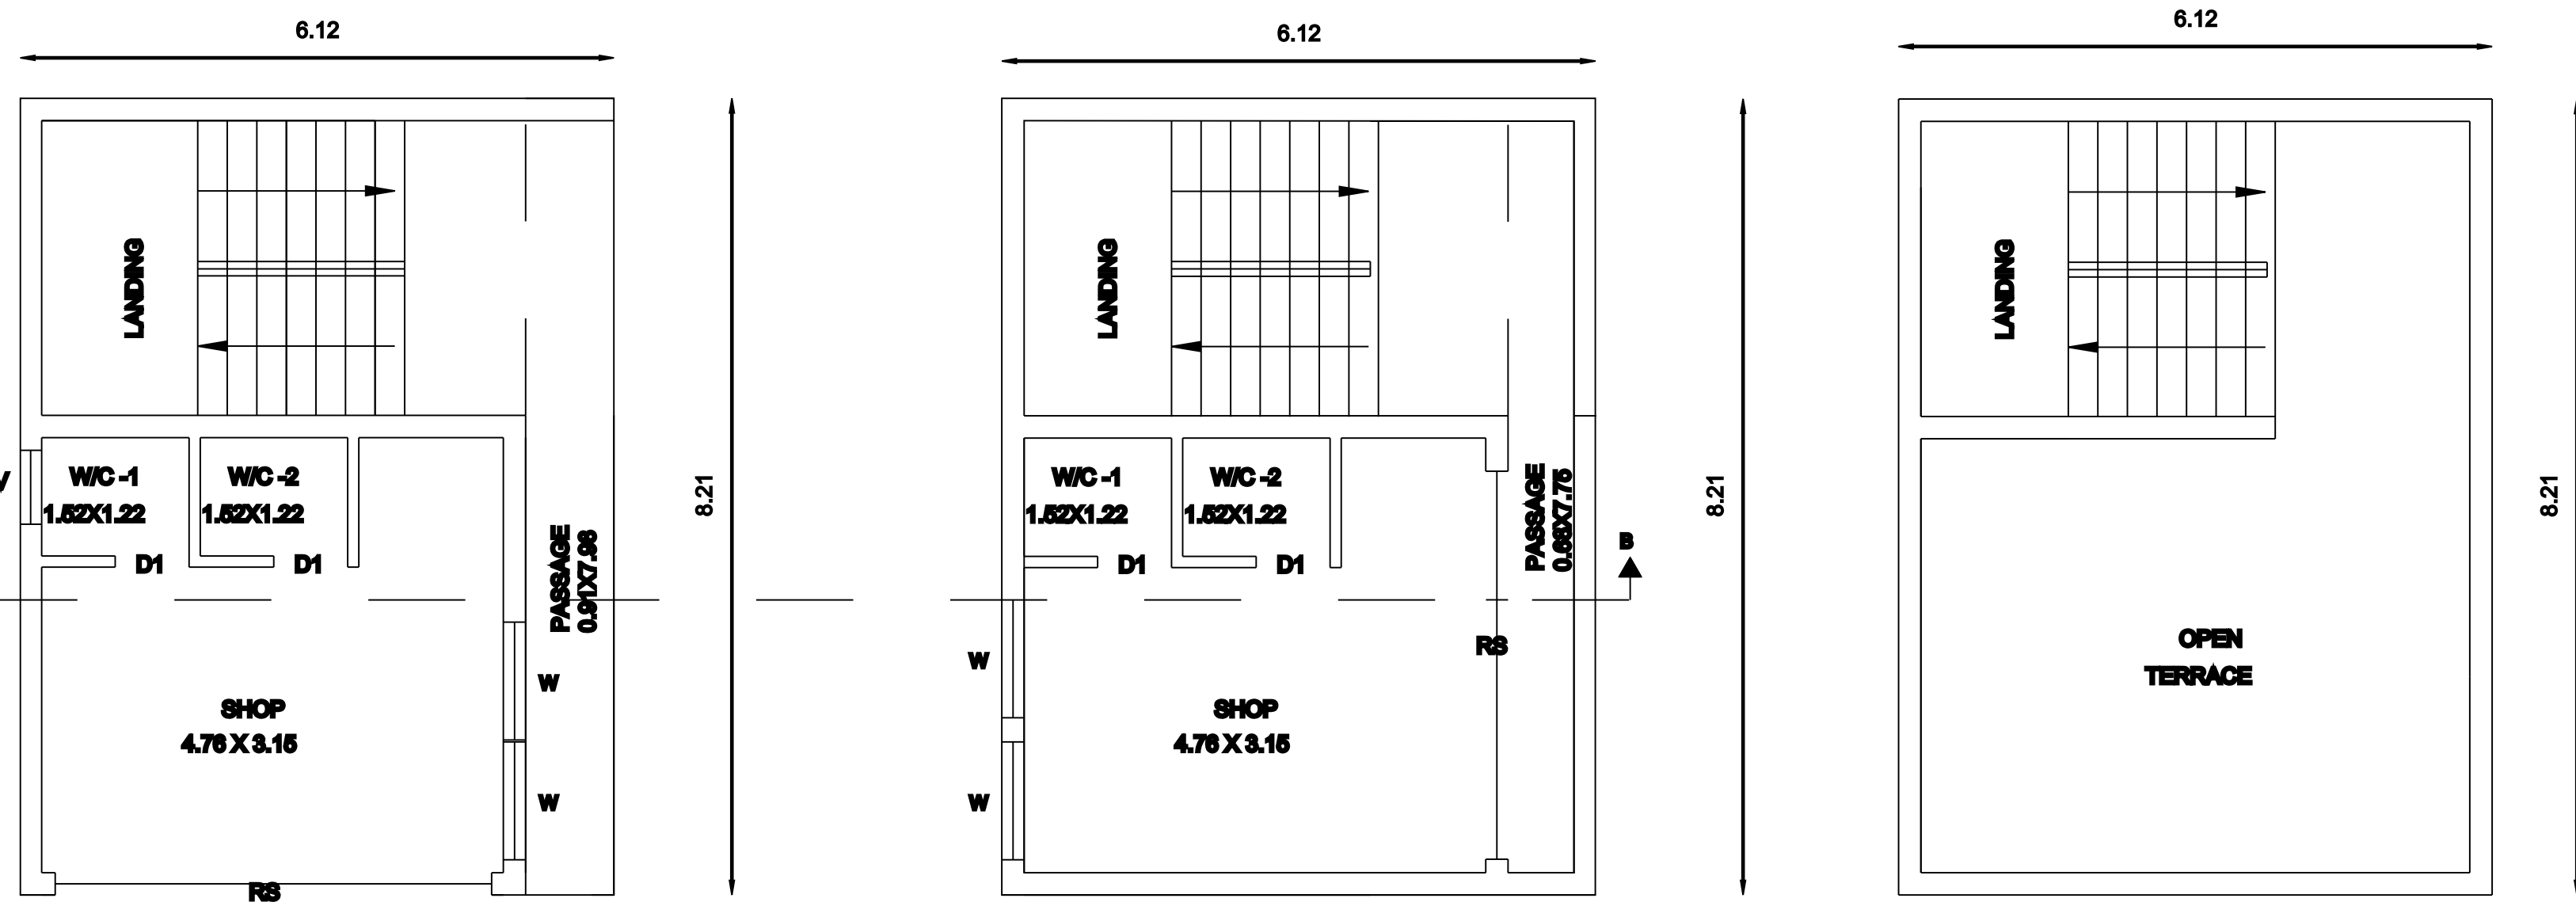

GROUND FLOOR PLAN

FIRST FLOOR PLAN

TERRACE FLOOR PLAN

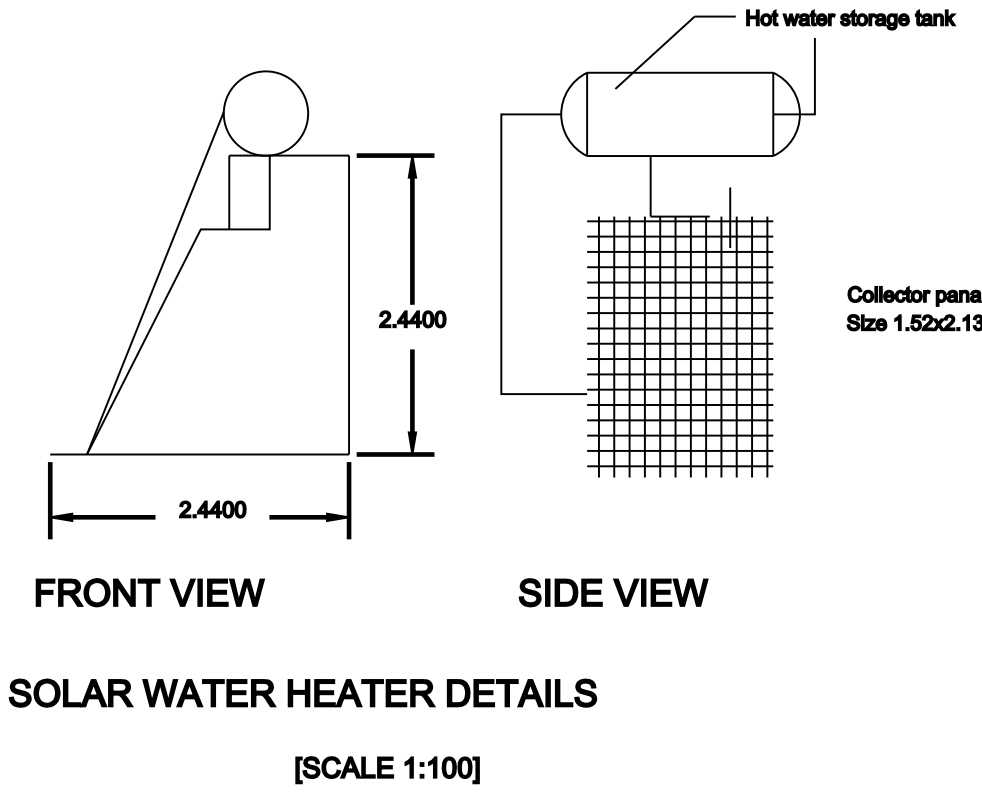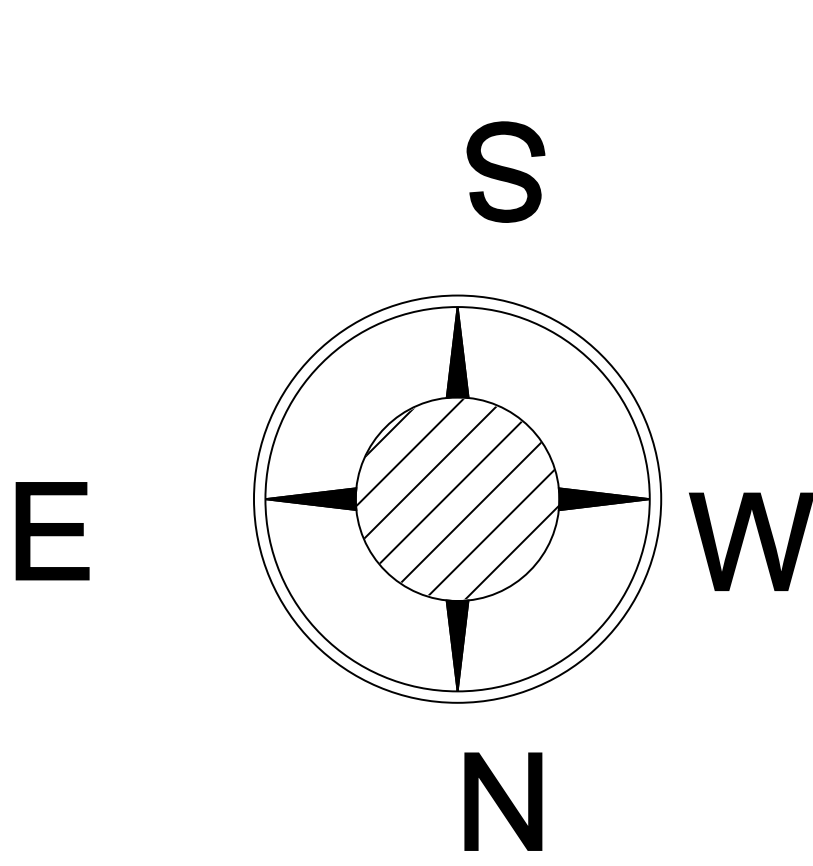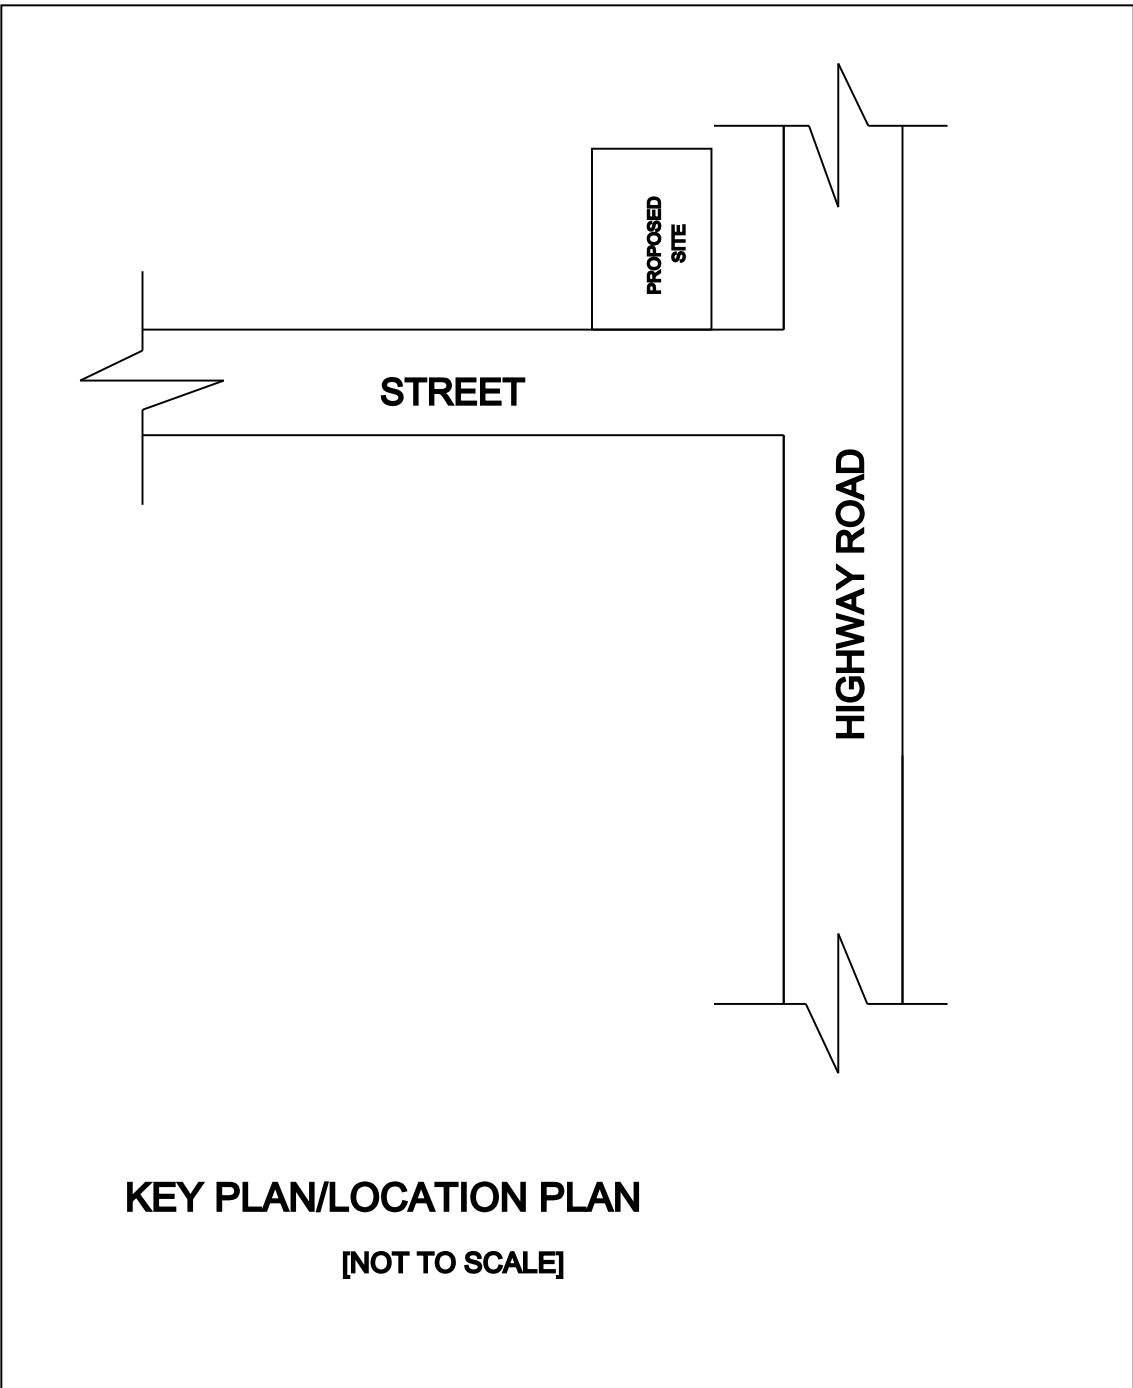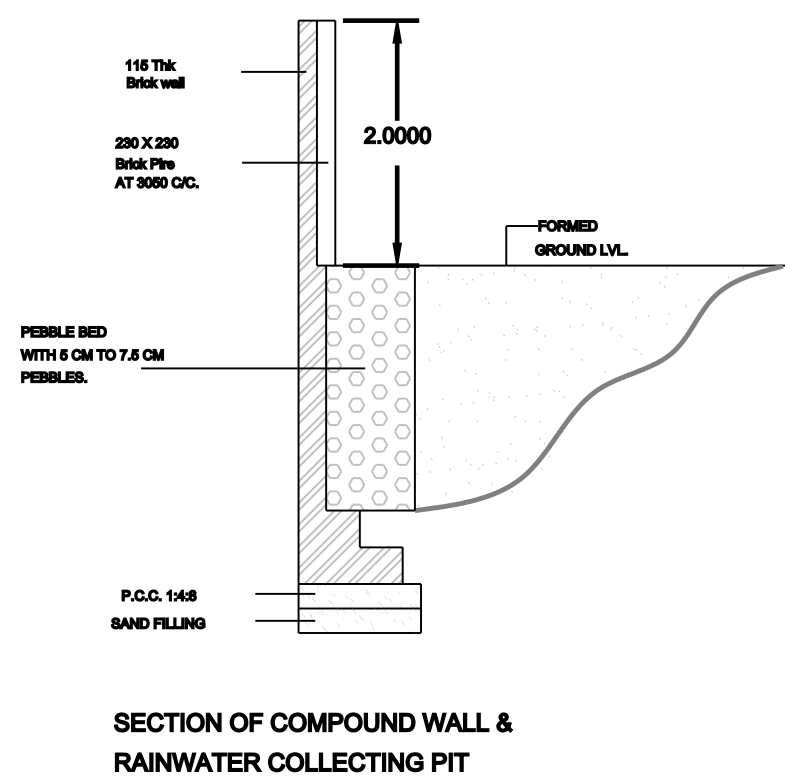

AREA DETAILS

S.NO	AREA	IN SQ.FT	IN SQ.MT
1.	PLOT AREA	1030.91	95.77
2.	GROUND FLOOR AREA	540.78	50.24
3.	FIRST FLOOR AREA	540.78	50.24
4.	OPEN SPACE LEFT	490.13	45.53

JOINERIES DETAILS

S.NO	DESCRIPTION	IN ' FEET '	IN ' METER '
1.	R.S - ROLLING SHUTTER	14'9" X 7'0"	4.00 X 2.13
2.	R.S-1 - ROLLING SHUTTER	13'0" X 7'0"	3.05 X 2.13
3.	D - DOOR	3'0" X 7'0"	0.91 X 2.13
4.	D1 - DOOR	2'6" X 7'0"	0.76 X 2.13
5.	W - WINDOW	5'0" X 4'6"	1.52 X 1.37
6.	V - VENTILATOR	2'6" X 3'0"	0.76 X 0.91

SCALE 1:100

ALL DIMENSIONS ARE IN METER

FLOOR SPACE INDEX(F.S.I) = $\frac{1081.56}{1030.91} \approx 1.04$

OWNER

Mr.V.S,MOHAMED MYDIN,
S/o.SHAIK IBRAHIM.

SIGNATURE

V.S. Mohamed Mydin

ENGINEER

J. Akash

Er.JAKASH B.E

Govt. Registered Engineer

Reg.No: 089/LS/2022/00002

M.S.K Complex,New bus stand back side

Perambalur-621212 ph-7339450551

