


PLAN SHOWING THE PROPOSED CONSTRUCTION OF A GROUND FLOOR RCC ROOF RESIDENTIAL BUILDING IN

NEW S.F NO-424/20A & PATTA NO-259 AT EAST STREET, OTHIYAM REVENUE VILLAGE AND PANCHAYAT


KUNNAM TALUK & PERAMBALUR DISTRICT-621 708

APPLICANT NAME: Mr.KANNADHASAN S/o Mr.RAMALINGAM

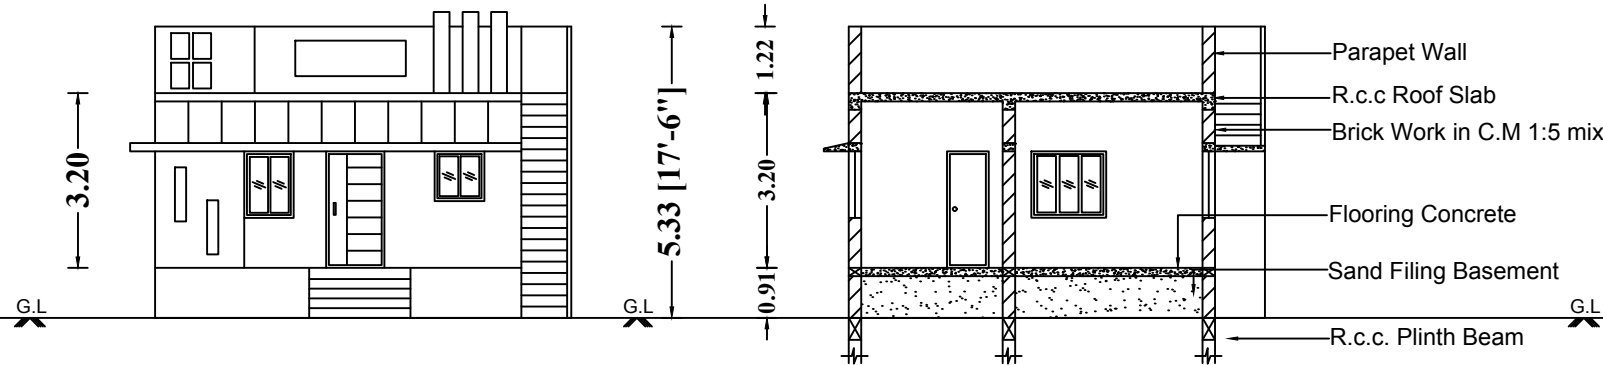


FRONT ELEVATION

SECTION A-A

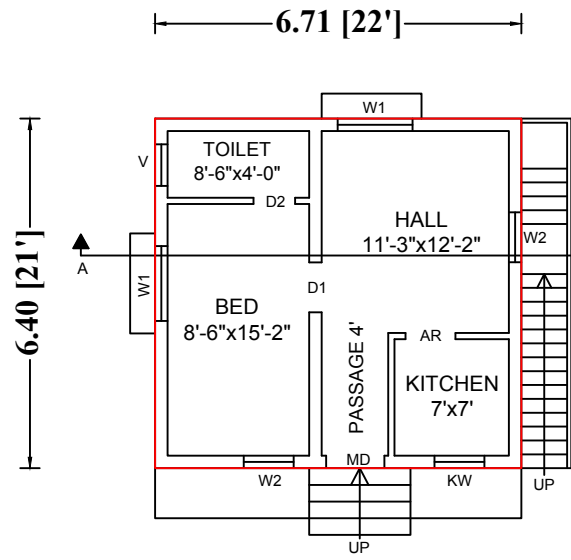


GROUND FLOOR PLAN

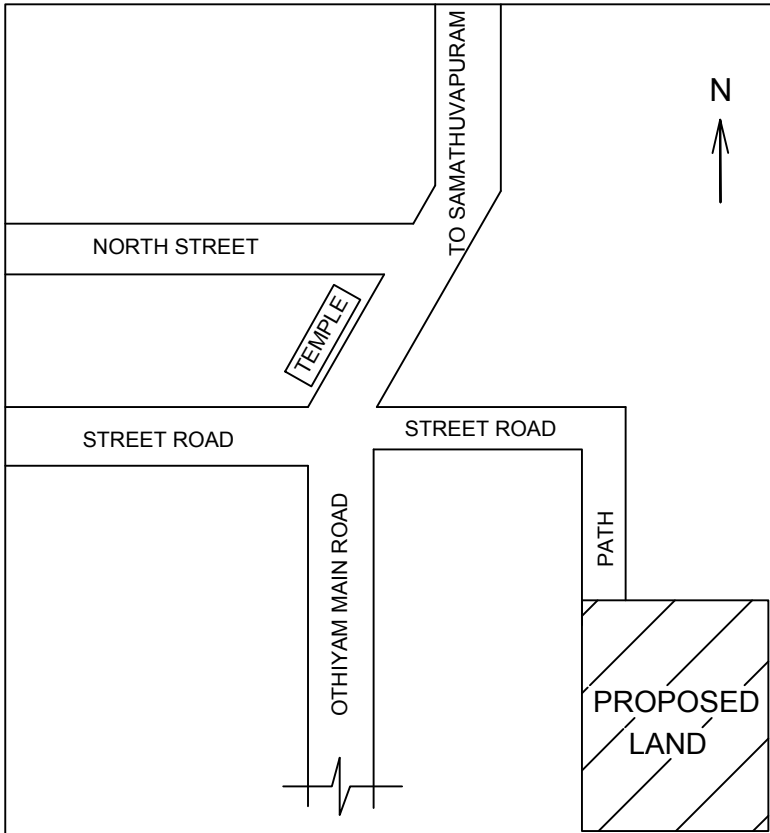

LOCATION PLAN (NOT TO SCALE)

S.F NO-398

35.00 [114'-10"]

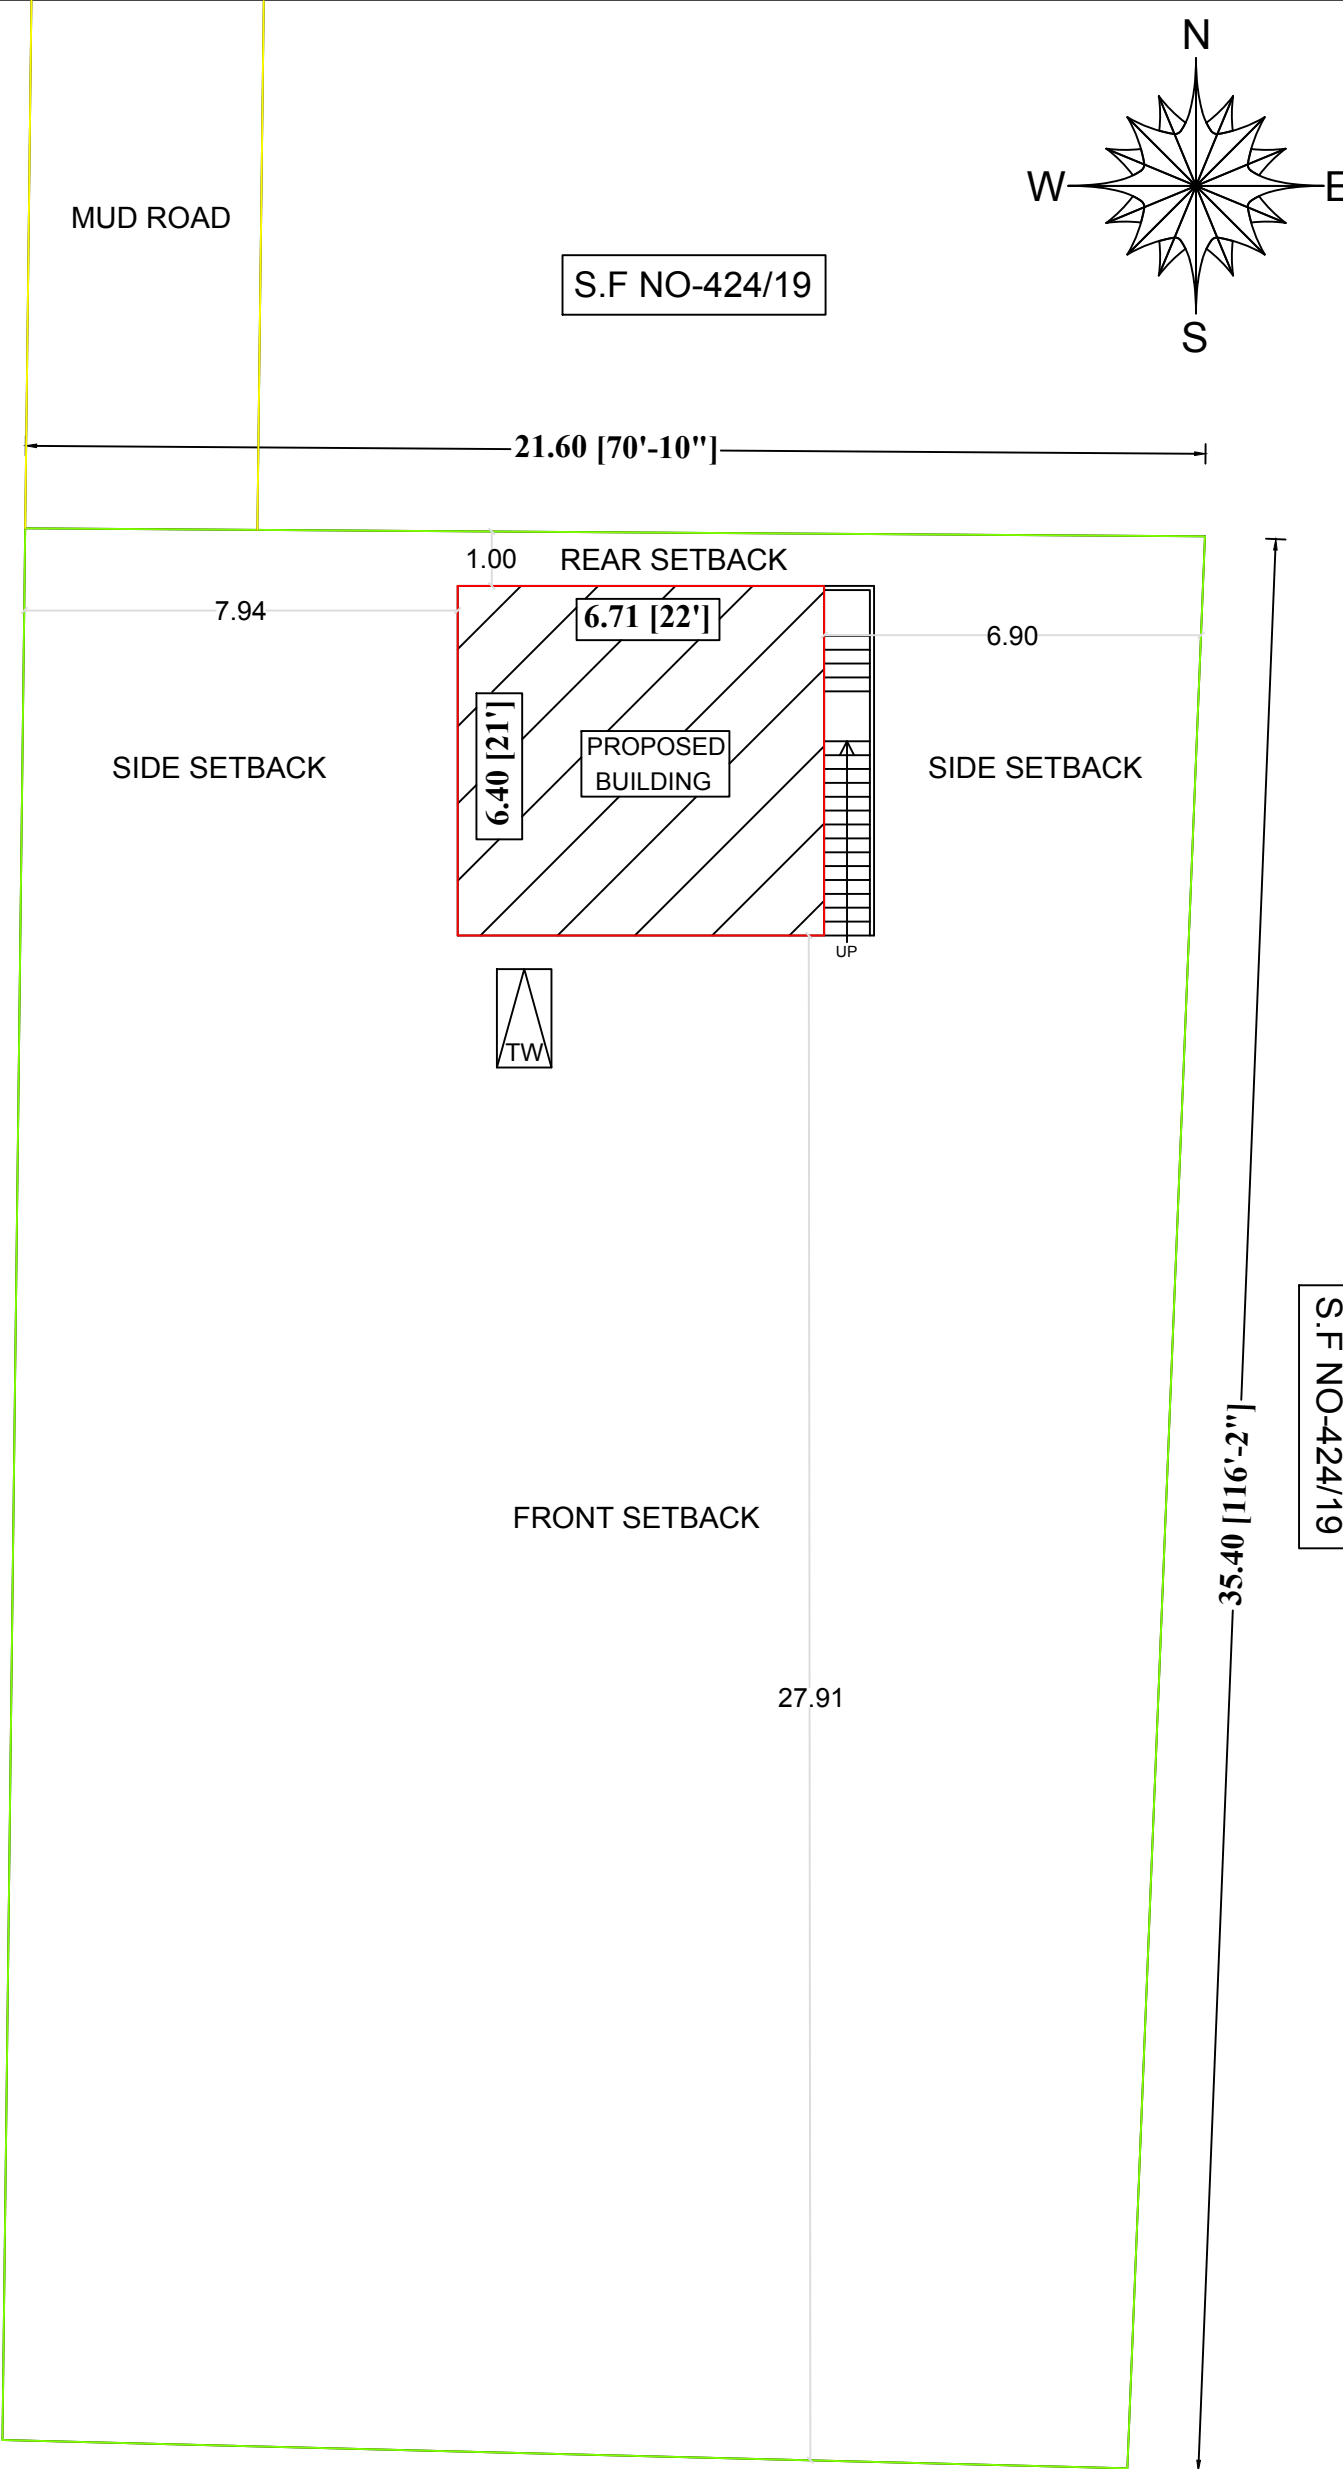

SITE PLAN (SCALE 1:100)

(THIS DRAWING IS DIGITALLY SIGNED)

COLOR INDEX		
	SITE BOUNDRY	
	R.C.C ROOF RESIDENTIAL BUILDING	
	ROAD DETAILS	
PARKING STALL DETAILS		
BIKE SPACE	0	1
SCALE =(1:100)	All Dimensions Are In Meters	
SCHEDULE OF JOINERIES		
DESCRIPTION	SIZE IN FEET	SIZE IN M
Main Door - MD	3'6" x 7'0"	1.06 x 2.13
Door - D1	3'0" x 7'0"	0.91 x 2.13
Door - D2	2'6" x 7'0"	0.76 x 2.13
Window - W1	4'6" x 4'0"	1.37 x 1.22
Window - W2	3'0" x 4'0"	0.91 x 1.22
Kitchen Window - KW	3'0" x 3'0"	0.91 x 0.91
Ventilator - V	2'6" x 2'6"	0.76 x 0.76
AREA OF THE PROPOSED CONSTRUCTION DETAILS		
DESCRIPTION	SQ.FT	SQ.M
Total Site Area (as per Document)	8072.94	750.00
Proposed Ground Floor	462.00	42.92
Area of the Open Space	7610.94	707.08
Total FSI Area=42.92 Sqm / 462.00 Sft		
FSI = Total Builtup Area / Total Site Area =0.057		

Mr. Kannadhasan S/o Mr. Ramalingam

Mr.KANNADHASAN S/o Mr.RAMALINGAM


APPLICANT NAME & SIGNATURE

Er. S. Silambarasan, B.E.
Er. S. SILAMBARASAN, B.E.,
REGISTERED ENGINEER
Reg.No. 089/LS/2024/00001
SS CONSTRUCTION
71, M.K Complex, Opp Darling Show Room
Vengadesapuram, Perambalur - 621212
PH: 9597500575


ENGINEER / L.B.S




QR CODE

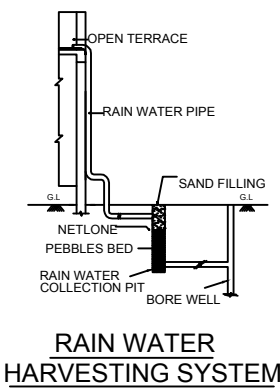


RAIN WATER HARVESTING SYSTEM

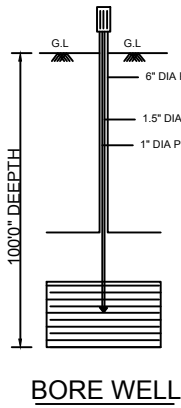


BORE WELL

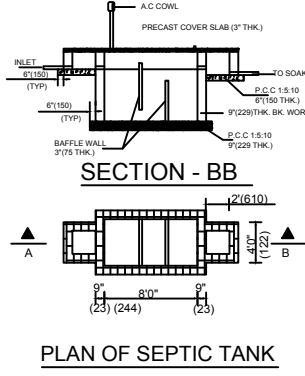


PLAN OF SEPTIC TANK

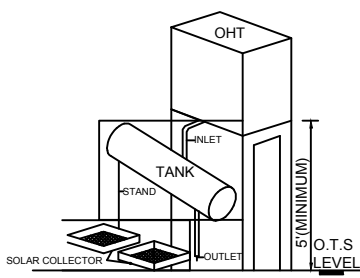

SOLAR WATER HEATING SYSTEM

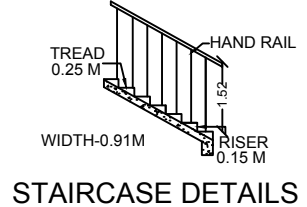

STAIRCASE DETAILS

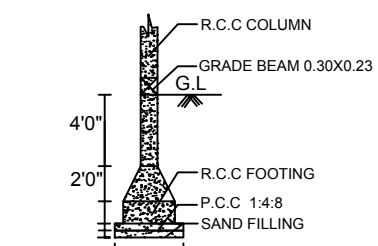

COLOUMN FOUNDATION DETAILS