



PLAN SHOWING THE PROPOSED CONSTRUCTION OF GROUND FLOOR RESIDENTIAL BUILDING IN,
RE. SY. NO.: 369 / 1A, PATTA NO.: 2533, AT ENNAI VILLAGE, ENNAI V ILLAGE PANCHAYAT,
ILUPPUR TALUK, PUDUKOTTAI DISTRICT - 622102.

NAME OF THE APPLICANT : Mr. P . NATARAJAN W/o PERIYAIYA.

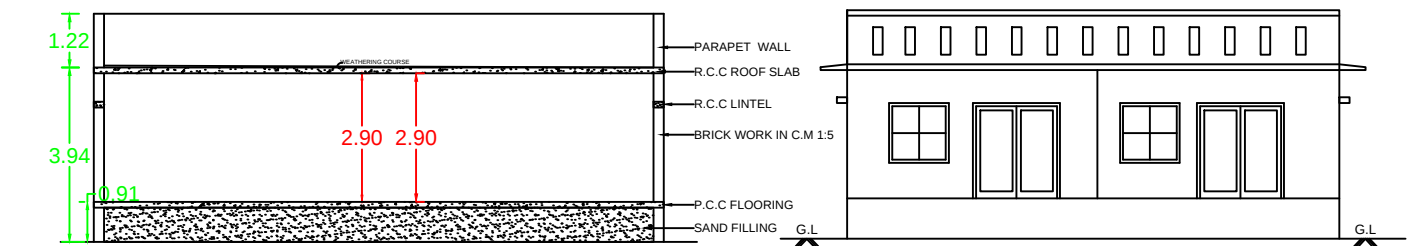

SECTION ON A-A


ELEVATION

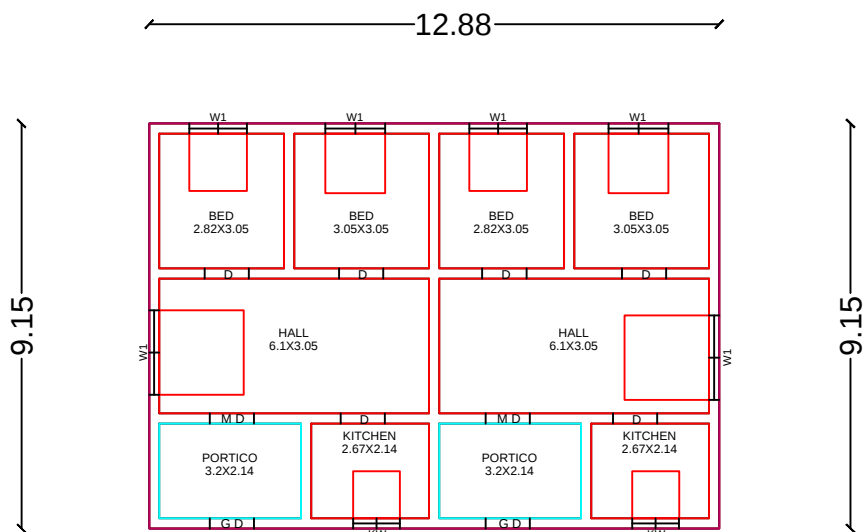

GROUND FLOOR


' C ' SCHEDULE PALANISAMY LAND

K. KARUPPAIYA LAND

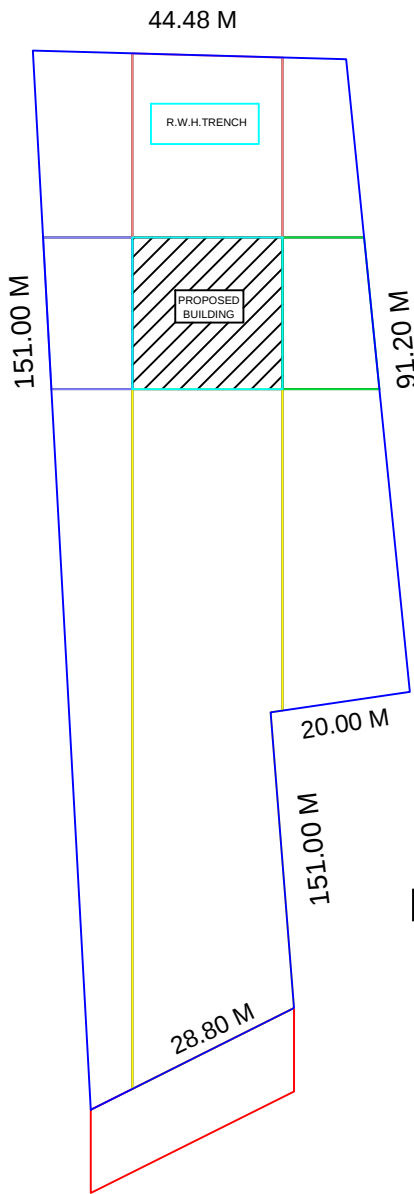


NORTH - SOUTH ROAD


SITE PLAN

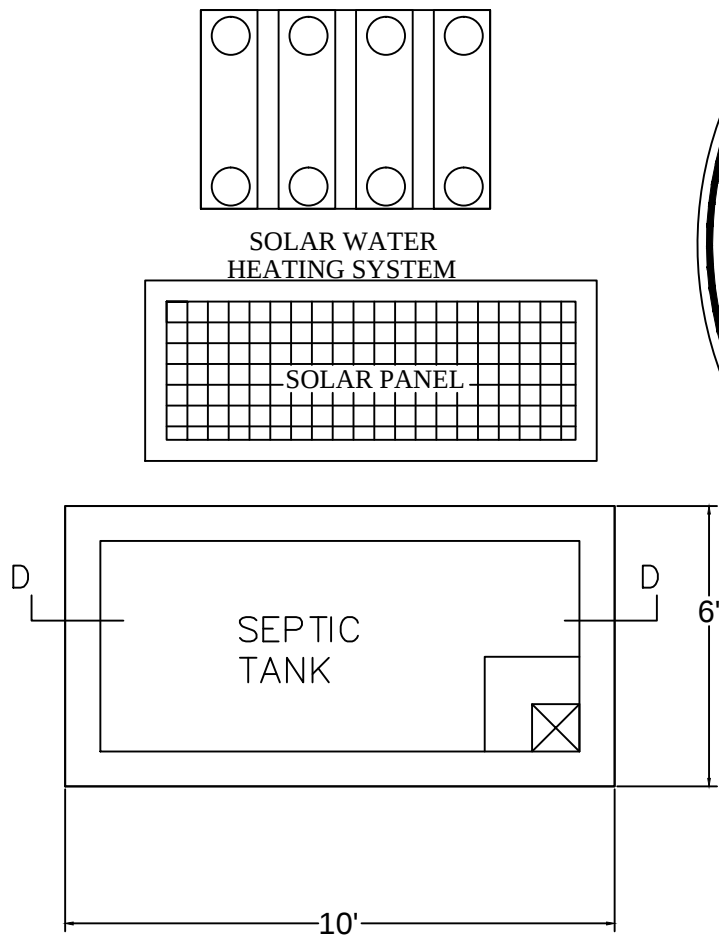



PLAN OF SEPTIC TANK
SCALE 1"=2'-0"

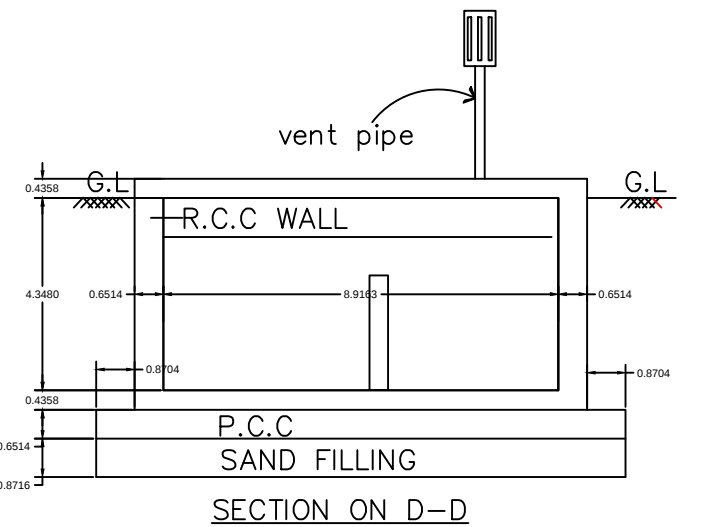

SECTION ON D-D

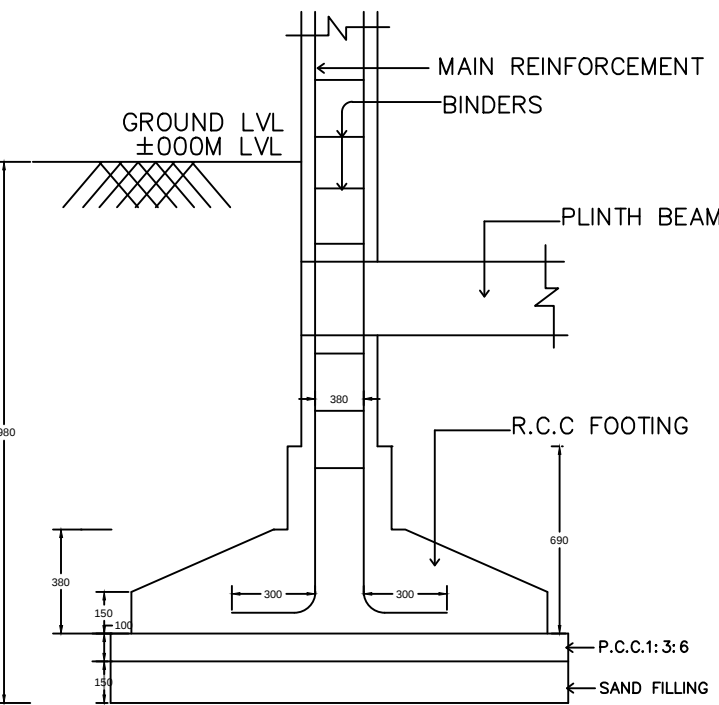

TYPICAL SECTION OF
R.C.C COLUMN FOUNDATION
SCALE : 1" = 2'-0"

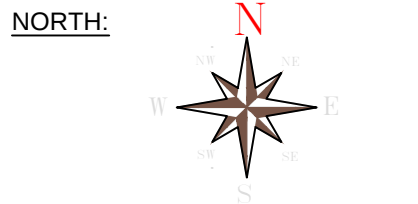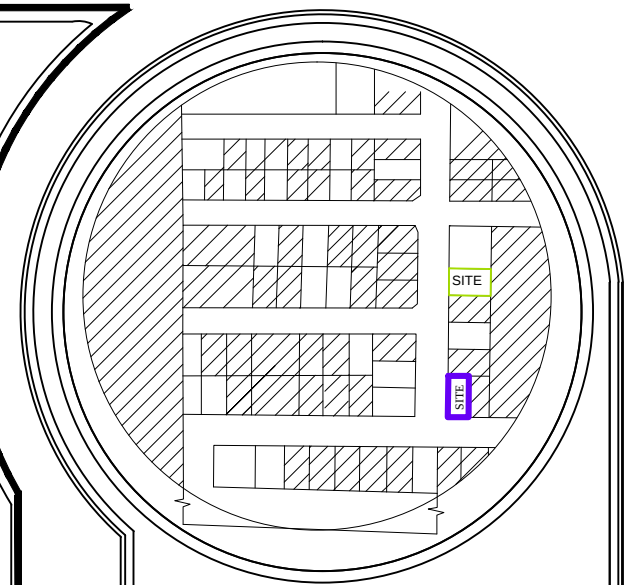

AREA DETAILS:					
BuiltUp Area		Fsi Area		Non Fsi	
Floor	Sq.m	Sq.Ft	Sq.m	Sq.Ft	---
G.F	117.85	1268.54	117.85	1268.54	---
F.F	---	---	---	---	---
Total	117.85	1268.54	117.85	1268.54	---


JOINERY:

MD	----->	3'6" X 7'0"
D	----->	3'0" X 7'0"
D1	----->	3'0" X 7'0"
D2	----->	2'6" X 7'0"
W	----->	4'6" X 4'0"
W1	----->	4'6" X 2'6"
V	----->	2'6" X 2'6"

REGISTER ENGINEER:



CLIENT

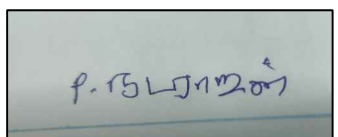

P . NATARAJAN

FSI:
Floor Space Index = $\frac{117.85}{5600.00} \leq 2 = 0.021$

OFFICE USE:

