

PLAN SHOWING THE PROPOSED CONSTRUCTION OF RCC ROOF RESIDENTIAL GROUND FLOOR BUILDING


IN S.F.NO: 94/7, PATTA NO: 102 IN THIRUMALAIRAYASAMUTHIRAM VILLAGE & PANCHAYAT OF

PUDUKKOTTAI TALUK & PUDUKKOTTAI DISTRICT.

SCALE 1:100

NAME OF THE OWNER: Mr. Chinnappan S/o Palaniyandi

SITE PLAN:
(SCALE 1:250)

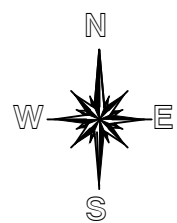

AREA STATEMENT	Sq.ft	Sq.mt
SITE AREA	15064.00	1400.00
PRO. GROUND FLOOR AREA	498.00	46.24
VACANT AREA	14566.00	1353.76

SCHEDULE OF JOINERIES:

MD -DOOR	- 3'6" X 7'0" OR 1.06 X 2.13M
D-DOOR	- 3'0" X 7'0" OR 0.91 X 2.13
D1-DOOR	- 2'6" X 7'0" OR 0.76 X 2.13
W-WINDOW	- 5'0" X 4'0" OR 1.52 X 1.22
KW-WINDOW	- 4'0" X 4'6" OR 1.22 X 1.37
V-VENTILATOR	- 3'0" X 3'0" OR 0.91X 0.91

REFERENCE

- ALL DIMENSIONS ARE IN METER
- WASTE WATER COLLECT TO SOAKPIT
- SOLAR WATER HEATER SYSTEM TO BE PROVIDED
- RAIN WATER HARVESTING SYSTEM TO BE PROVIDED
- "U" TRAP SEPTIC TANK DESIGN TO BE PROVIDED

Owner Signature


P. Chinnappan S/o Palaniyandi

M. Sanjai Gandhi, B.E.
Er.M.SANJAI GANDHI,B.E.
Registered Engineer Grade-II,
DTCP-Pudukkottai / RE/GR-II/24/08/021
SRI MARIAMMAL CONSTRUCTIONS
Annavaasal - 622 101
Pudukkottai District.
Cell: 9942260303, 7010480612


Registered Engineer Signature

Drawn by:-


Er. S.Mohamed Ashik, B.E.,
Kalyanaramapuram 2nd st
Thirugokarnam
Pudukkottai - 622 002
Cell: 9600904824

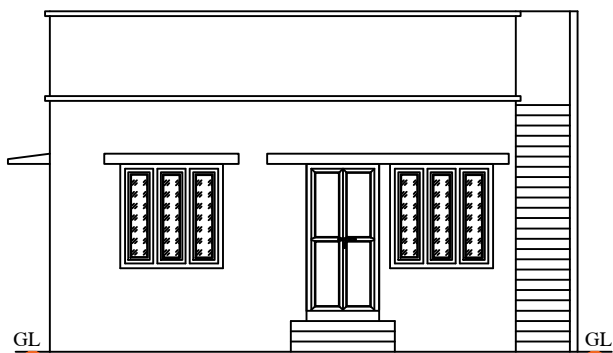


ELEVATION

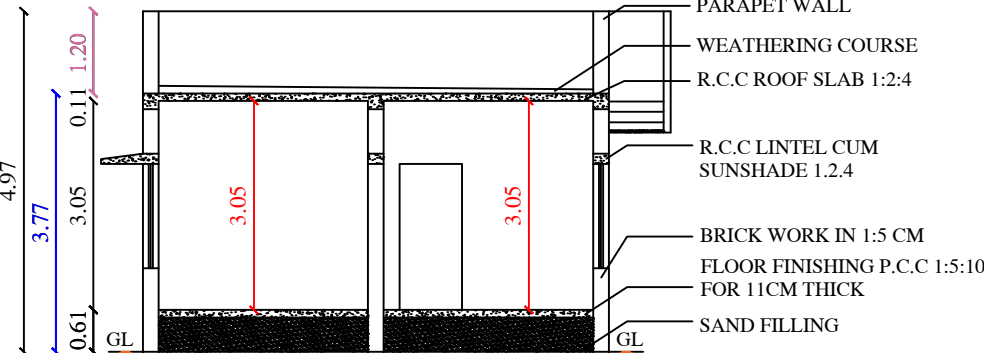

SECTION ON AB

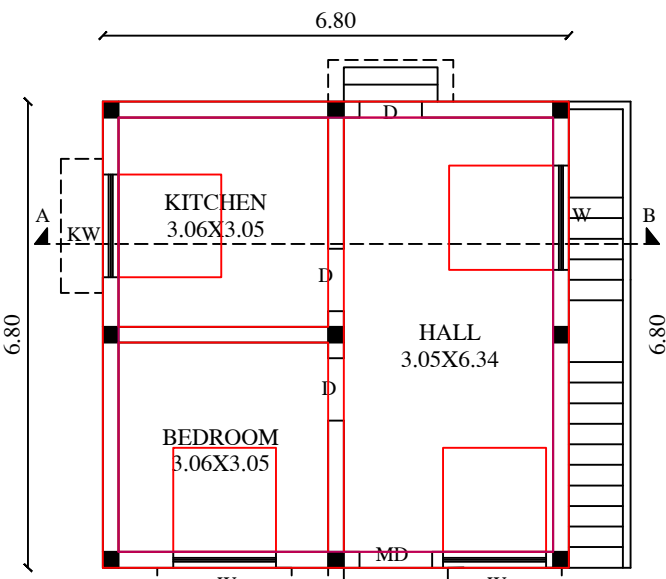


PRO GROUND FLOOR PLAN

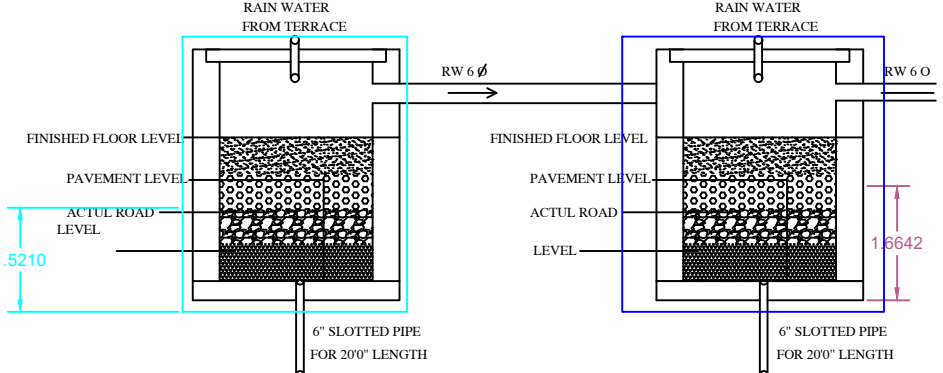


RWH_CAPACITY_L=1000


WATER_TANK_CAPACITY_L=1000LTRS

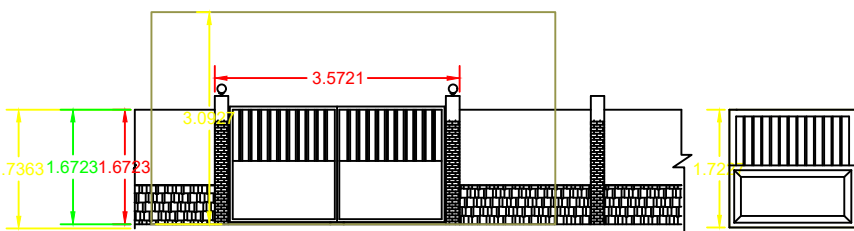


ELEVATION

 

PLAN
Compound wall Detail

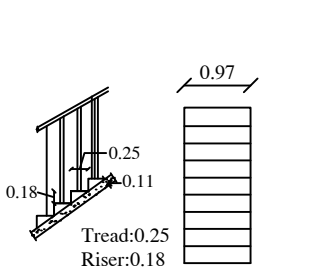


STAIRCASE DETAIL

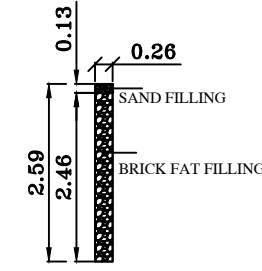


DETAILS OF
PERCOLATION PIT




HEATING SYSTEM

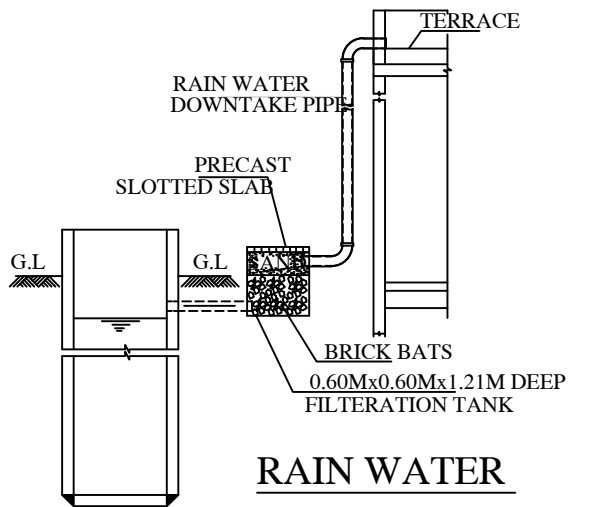


RAIN WATER
HARVESTING SYSTEM

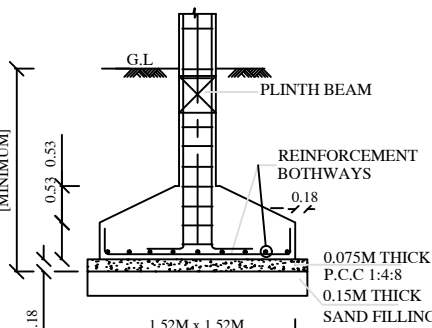

SECTION

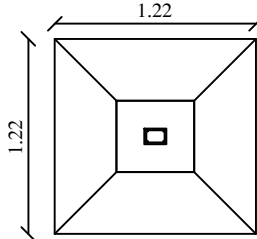

PLAN
FOUNDATION DETAILS

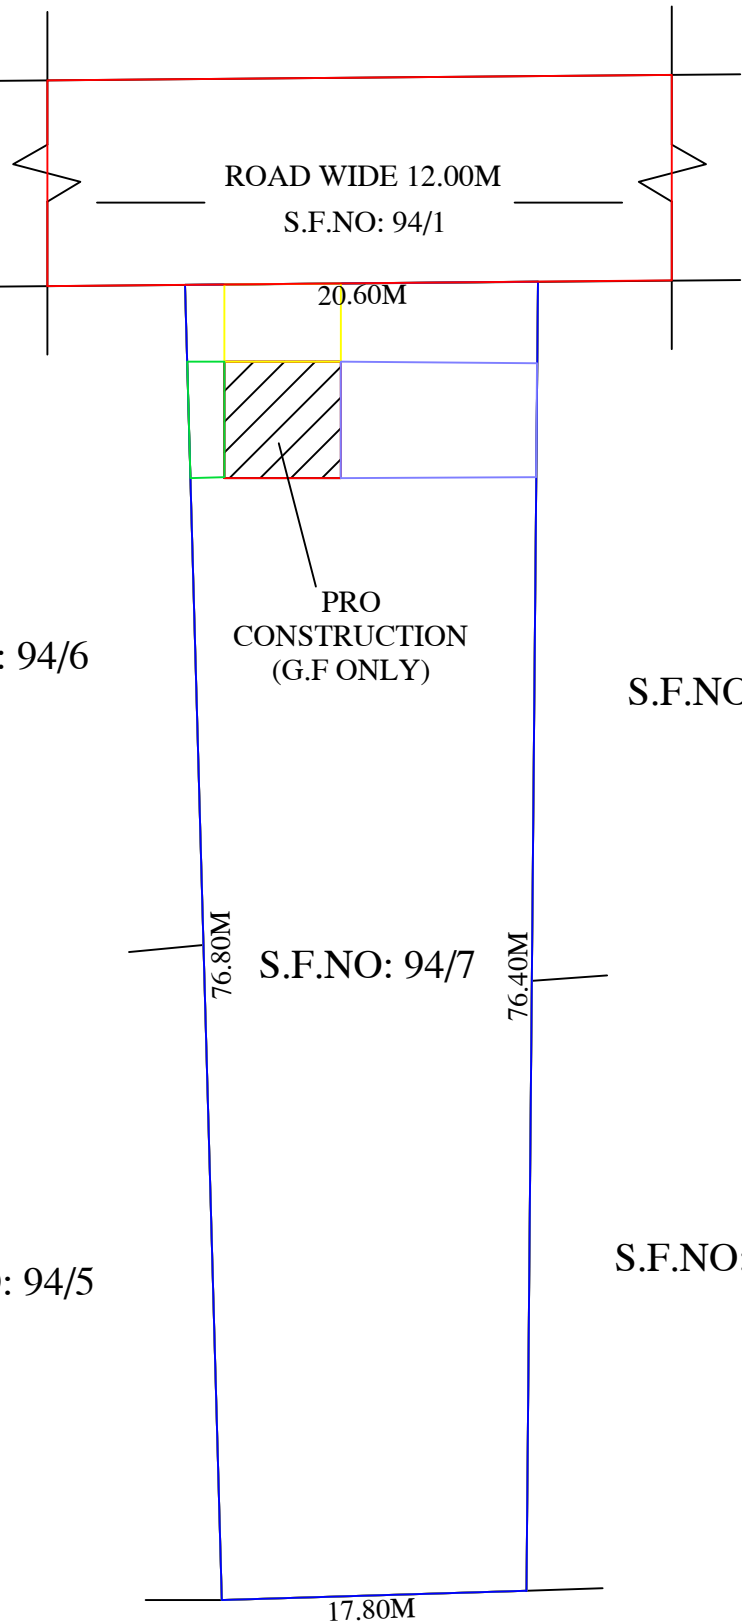

S.F.NO: 94/6


S.F.NO: 94/8

S.F.NO: 94/7


S.F.NO: 94/5

S.F.NO: 94/9


S.F.NO: 96

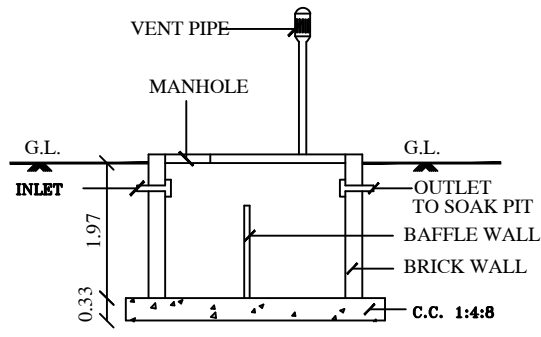

SECTION OF SEPTIC TANK

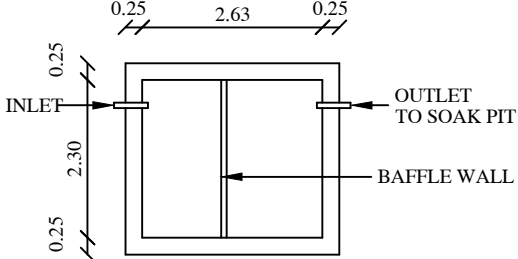

PLAN
SEPTIC TANK

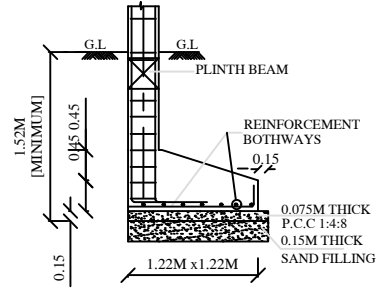

TYP. DET. COLUMN FOOTING