

PLAN SHOWING THE PROPOSED CONSTRUCTION OF RCC ROOF RESIDENTIAL GROUND FLOOR BUILDING

IN S.F.NO: 127/50(EAST PART) AT AYINGUDI VILLAGE & THIRUVENGAIVASAL PANCHAYAT

IN ILLUPPUR TALUK OF PUDUKKOTTAI DISTRICT.

SCALE 1:100

NAME OF THE OWNER: Mrs. Asiya Khilji W/o Mohamed Jamil

SITE PLAN:-



SCHEDULE OF JOINERIES:

MD -DOOR	-	3'6" X 7'0"	OR	1.06 X 2.13M
D-DOOR	-	3'0" X 7'0"	OR	0.91 X 2.13
D1-DOOR	-	2'6" X 7'0"	OR	0.76 X 2.13
W-WINDOW	-	5'0" X 4'0"	OR	1.52 X 1.22
KW-WINDOW	-	4'0" X 4'6"	OR	1.22 X 1.37
V-VENTILATOR	-	3'0" X 3'0"	OR	0.91X 0.91

AREA STATEMENT

	Sq.ft	Sq.mt
SITE AREA	1200.00	111.52
PRO. GROUND FLOOR AREA	776.00	72.14
VACANT AREA	424.00	39.38

- REFERENCE
- ALL DIMENSIONS ARE IN METER
 - WASTE WATER COLLECT TO SOAKPIT
 - SOLAR WATER HEATER SYSTEM TO BE PROVIDED
 - RAIN WATER HARVESTING SYSTEM TO BE PROVIDED
 - "U" TRAP SEPTIC TANK DESIGN TO BE PROVIDED




F. Khilji

Owner Signature


M. Sanjai Gandhi
Er.M.SANJAI GANDHI,B.E.
Registered Engineer Grade-II,
DTCP-Pudukkottai / RE / GR-II / 24/08/021
SRI MARIAMMAL CONSTRUCTIONS
Annavaal - 622 101
Pudukkottai District.
Cell: 9942260303, 7010480612

Registered Engineer Signature







Drawn by:-
Er. S.Mohamed Ashik, B.E.,
Kalyanaramapuram 2nd st
Thirugokarnam
Pudukkottai - 622 002
Cell: 9600904824

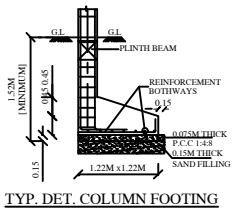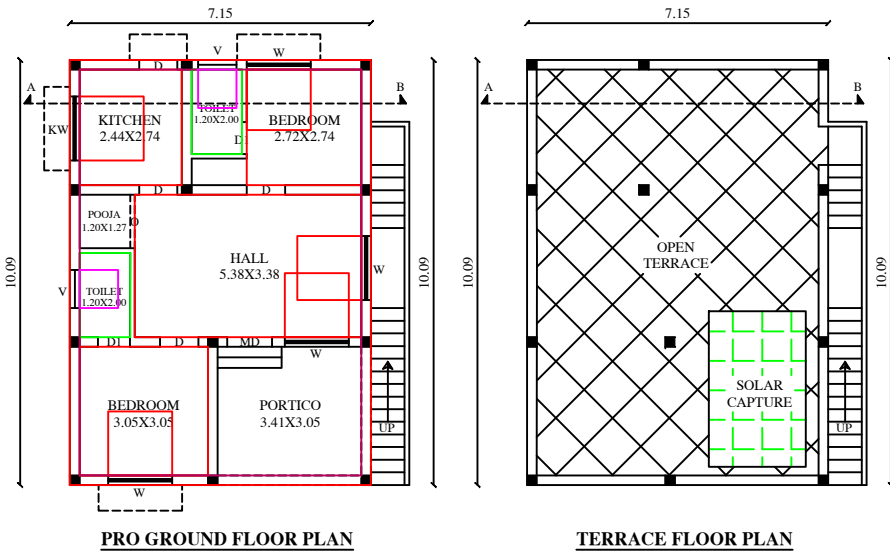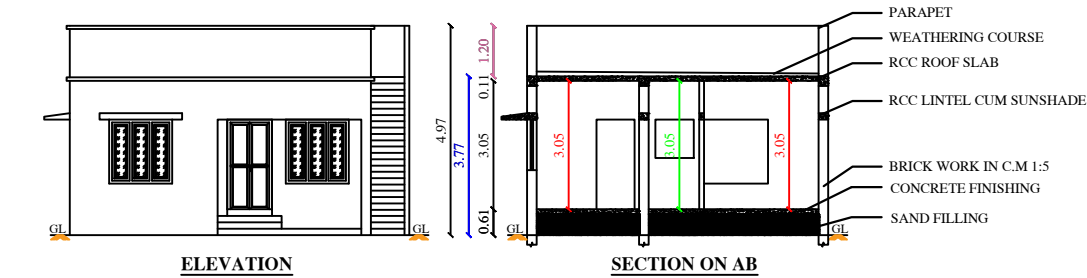

S.F.NO: 127/50
(WEST PART)

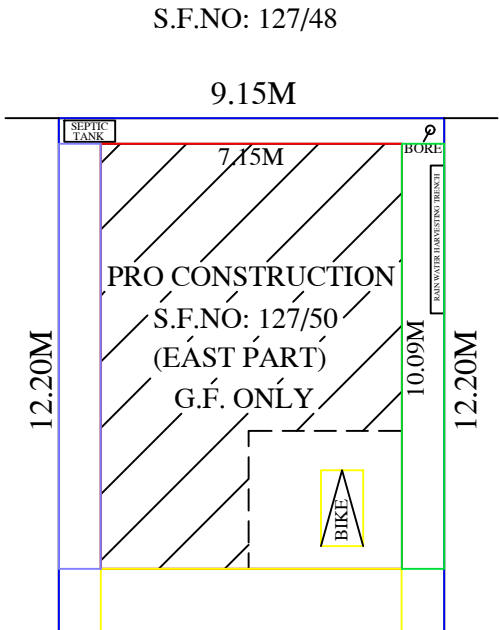

ROAD WIDE 6.00M

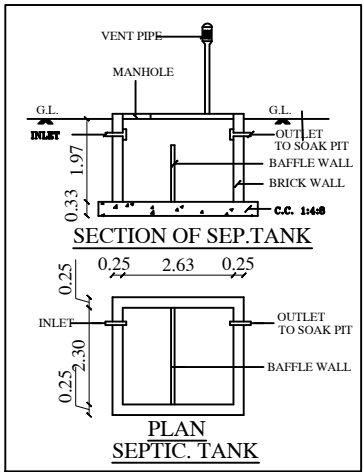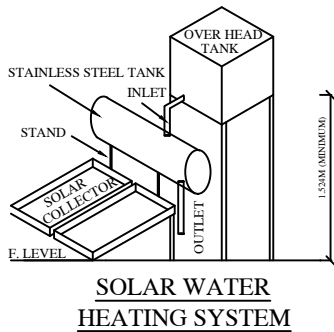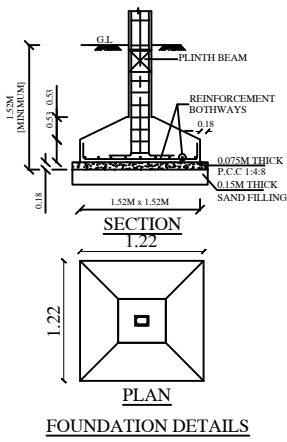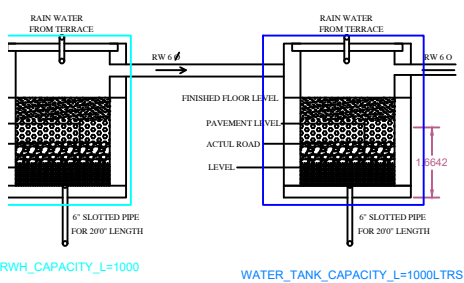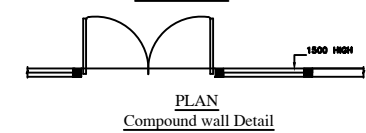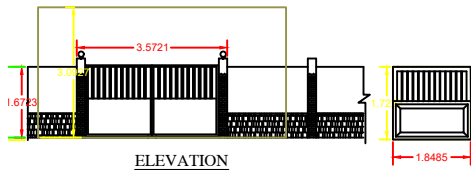

RAIN WATER
HARVESTING SYSTEM