



PLAN SHOWING THE PROPOSED GROUND FLOOR CONSTRUCTION OF R.C.C ROOF RESIDENTIAL BUILDING IN R.S.NO. 88/5B1 , PATTA NO: 1952 , AT KULAMANGALAM NORTH VILLAGE &PANCHAYAT THIRUVARANGULAM UNION , ALANGUDI- TALUK, PUDUKKOTTAI - DISTRICT.

OWNER NAME: Mrs.P.SUSEELA , W/O .MANICKAM.


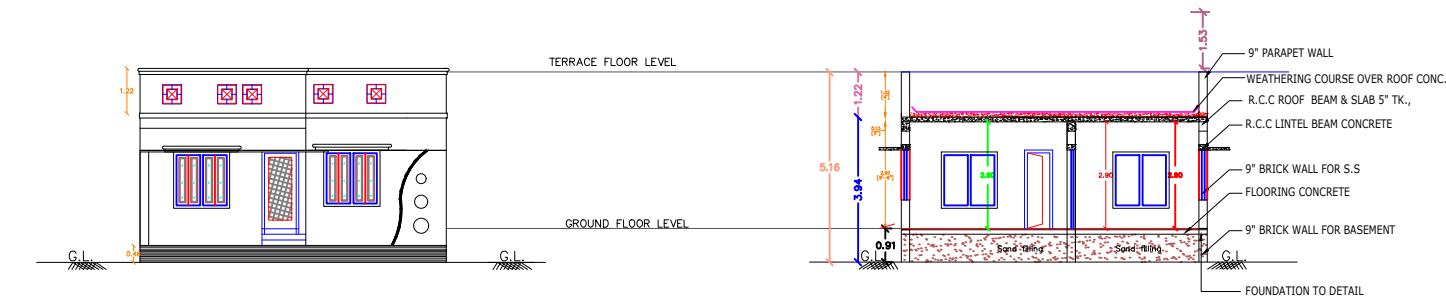


FRONT ELEVATION


SECTION ON 'A-A'

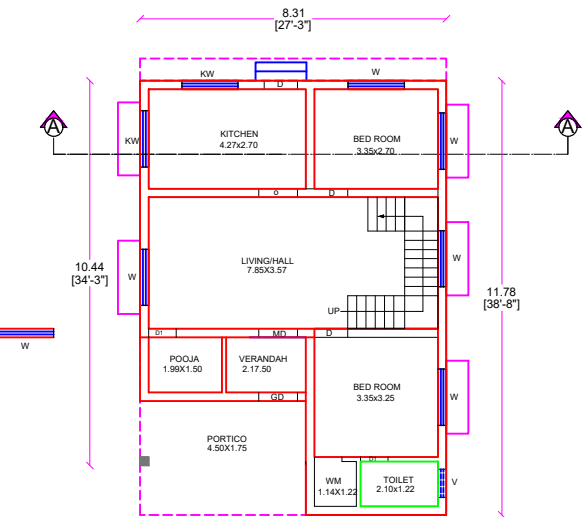


GROUND FLOOR PLAN

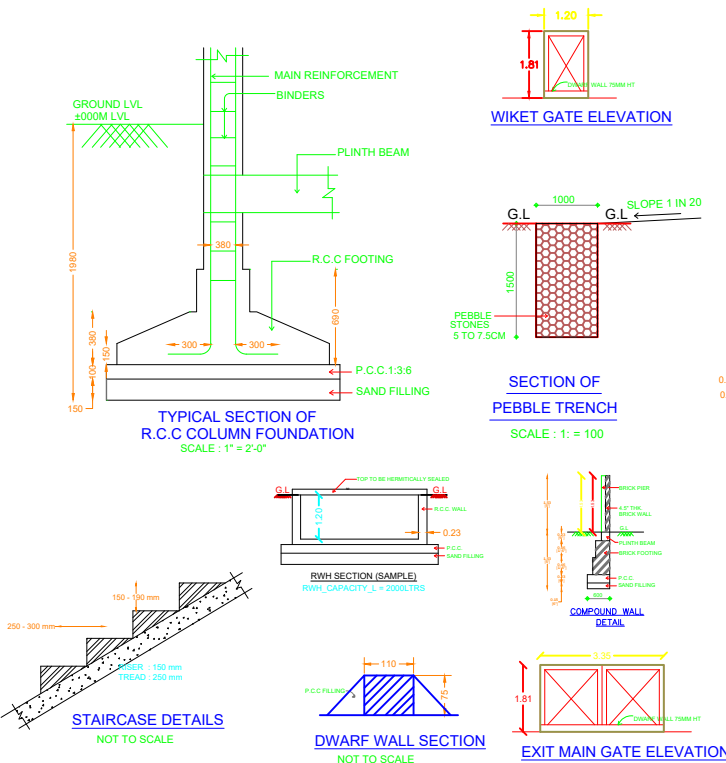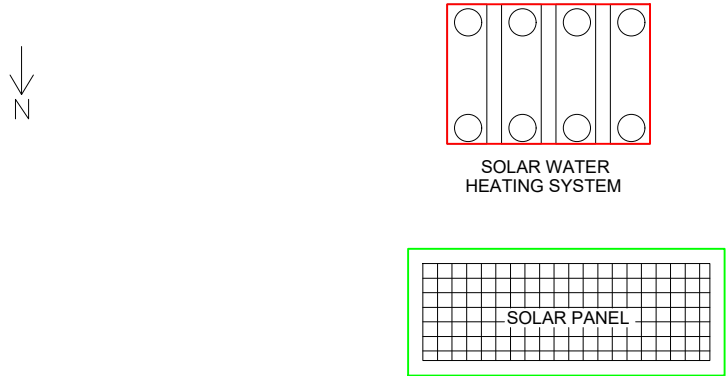

KEY PLAN
SCALE:1"=132'0"

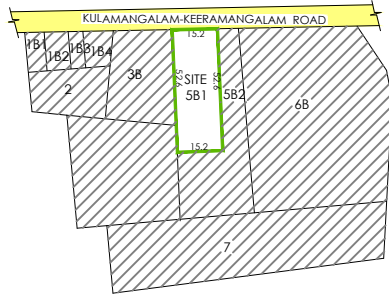

SITE PLAN
SCALE:1:300

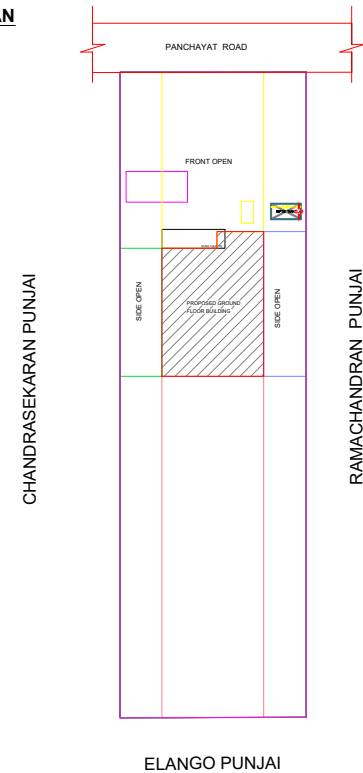

SHEET NO=01

COLOUR INDEX:

BOUNDARY - PROPOSED - ROAD -

JOINERY DETAILS :-

S.No.	Description	Feet	Meter	S.No.	Description	Feet	Meter
01	MD - MAIN DOOR	3'3" X 7'0"	1.00 X 2.13	05	W1 - WINDOW	4'0" X 4'6"	1.22 X 1.37
02	D - DOOR	3'0" X 7'0"	0.91 X 2.13	06	W2 - WINDOW	3'0" X 4'6"	0.91 X 1.37
03	D1 - DOOR	2'6" X 7'0"	0.76 X 2.13	07	KW - WINDOW	5'0" X 4'6"	1.52 X 1.37
04	W - WINDOW	5'0" X 4'6"	1.52 X 1.37	08	V - VENTILATOR	2'6" X 2'6"	0.76 X 0.76

--- SPECIFICATION ---

AREA DETAILS :-	In Sq.m	In Sq.ft
AS PER DOC	800.00	8611.13
AS PER PATTA	800.00	8611.13
AS PER DWG./SPLAY	800.00	8611.13

--- AREA CALCULATION ---

FLOOR AREA	F.S.I AREA		NON-F.S.I AREA		TOTAL AREA	
	in Sq.m	in Sq.ft	in Sq.m	in Sq.ft	in Sq.m	in Sq.ft
GROUND FLOOR AREA	91.86	988.77	---	---	91.86	988.77
FIRST FLOOR AREA	---	---	---	---	---	---
SECOND FLOOR AREA	---	---	---	---	---	---
HEAD ROOM AREA	---	---	---	---	---	---
VACANT AREA	91.86	988.77	---	---	91.86	988.77

FLOOR SPACE INDEX = $\frac{91.86}{800.00} = 0.1148 < 2.0$	DWELLING AREA STATEMENT			
	FLOORS	NO OF DWELLING UNITS	TYPES	
PLOT COVERAGE = $\frac{91.86}{800.00} \times 100 = 11.48\%$	GROUND FLOOR	01	A1	B1
	FIRST FLOOR	--	--	--

--- PARKING DETAILS ---

PARKING TYPE	REQUIRED	PROVIDED
CAR	01	01
TWO WHEELER	01	01

HEIGHT OF THE BUILDING : 3.94 M SCALE - 1 : 100

*All dimensions are in feet & inches,those with in brackets are in M.
*Sewage line connected to Septic Tank main line

14.11.2017

(Mrs.SUSEELA.M)
APPLICANT / OWNER

Er. R.R.SUMITHRA,B.E.,
Consulting Engineer/Surveyor
Sannaga Complex
Kulamangalam - 614 044
Mob. 90928 77431

REGISTERED ENGINEER