

PLAN SHOWING THE PROPOSED CONSTRUCTION OF R.C.C ROOF GROUND FLOOR RESIDENTIAL BUILDING IN
R.S. NO : 711/5, ADHANAKOTTAI VILLAGE, KARUPUDAYANPATTI PANCAHAYAT, PUDUKOTTAI VILLAGE & DISTRICT.

SCALE 1:100

NAME OF THE OWNER Mrs S. MALLIKA, W/o, Mr SELVARASU



JOINERY DETAIL		
M.D	MAIN DOOR	1.07 X 2.13
O	OPEN	1.22 X 2.13
D	DOOR	0.91 X 2.13
D1	DOOR	0.76 X 2.13
W	WINDOW	1.00 X 1.22
V	VENTILATOR	0.91 X 0.91

AREA STATEMENT

	SQM	SQ.FT
TOTAL PLOT AREA (AS PER DOC)	242.80	2613.60
TOTAL PLOT AREA (AS PER SITE)	242.80	2613.60
GROUND FLOOR AREA	85.81	923.66
OPEN AREA	156.99	1689.94

NOTE:

1. Certified That Rain Water Harvesting And Systems Shall Be Provided As per Building Rule no: 17A
2. Solar water Heater System provided at the Top most Level of the building
3. Map Is Oriented To Magnetic North
4. All Dimensions Are In Metre


APPLICANT

செல்வராமன்

APPROVAL AUTHORITY



Er. S. SILAMBARASAN, B.Tech.,
Licensed Surveyor & Consulting Civil Engineer,
No 11/17, Middle Street, VALLAM,
THANJAVUR - 613 403,
Cell : 96290 32386.

ENGINEER

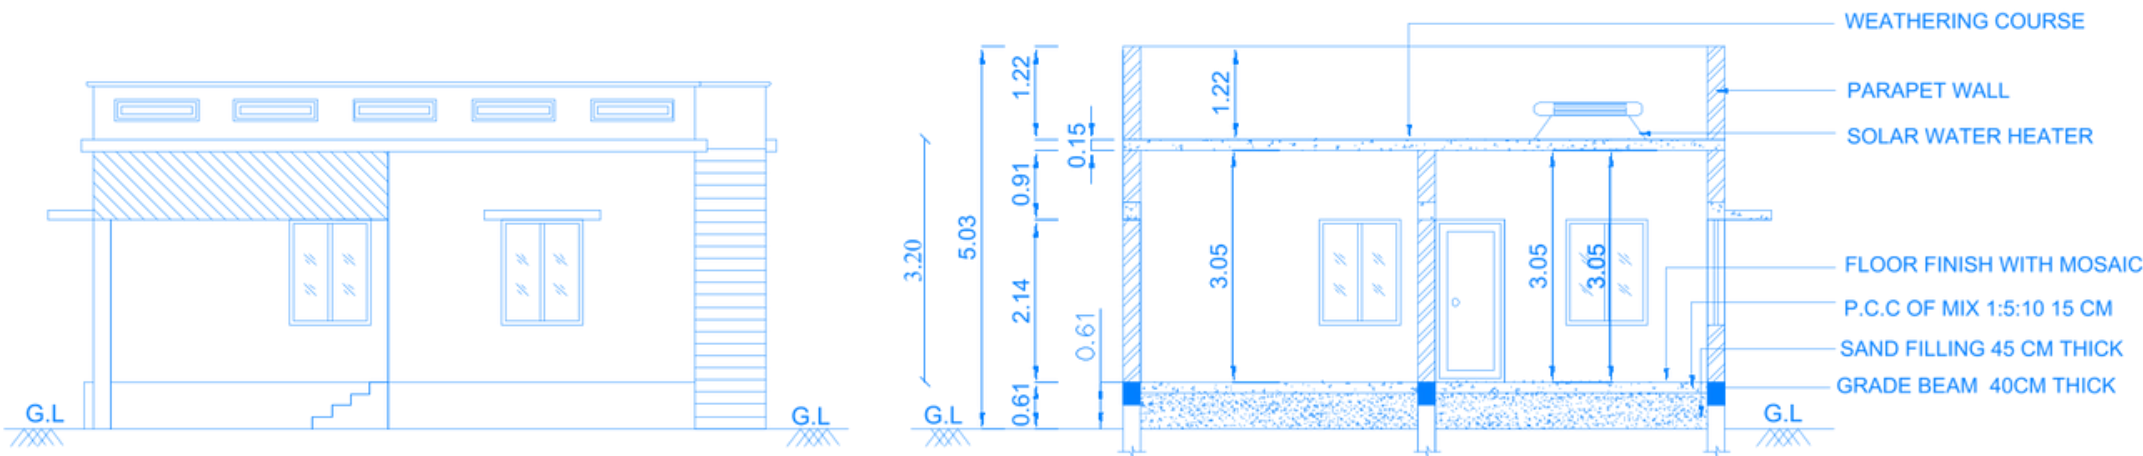


ELEVATION


SECTION ON A-A

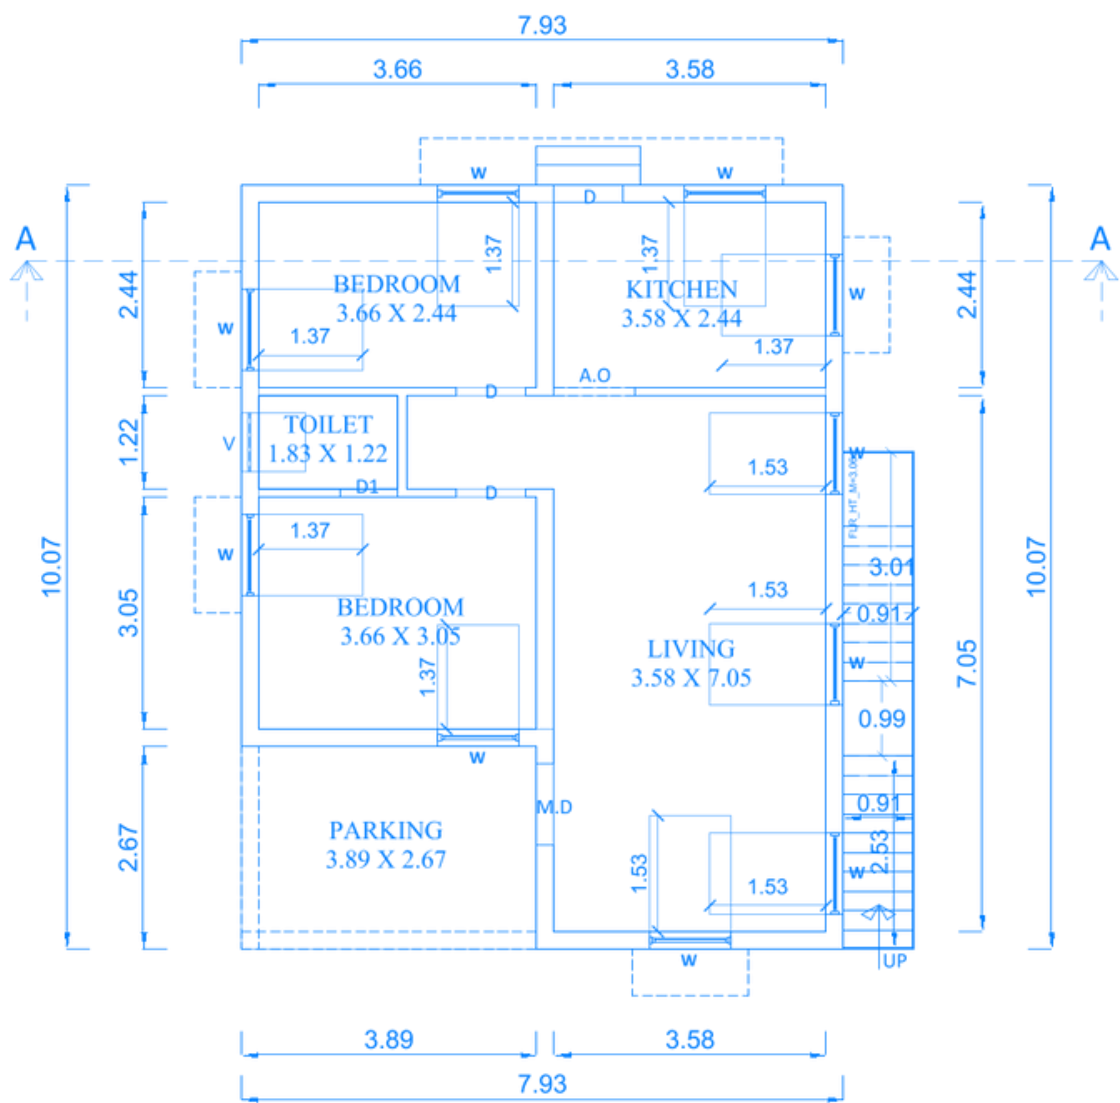


GROUND FLOOR PLAN

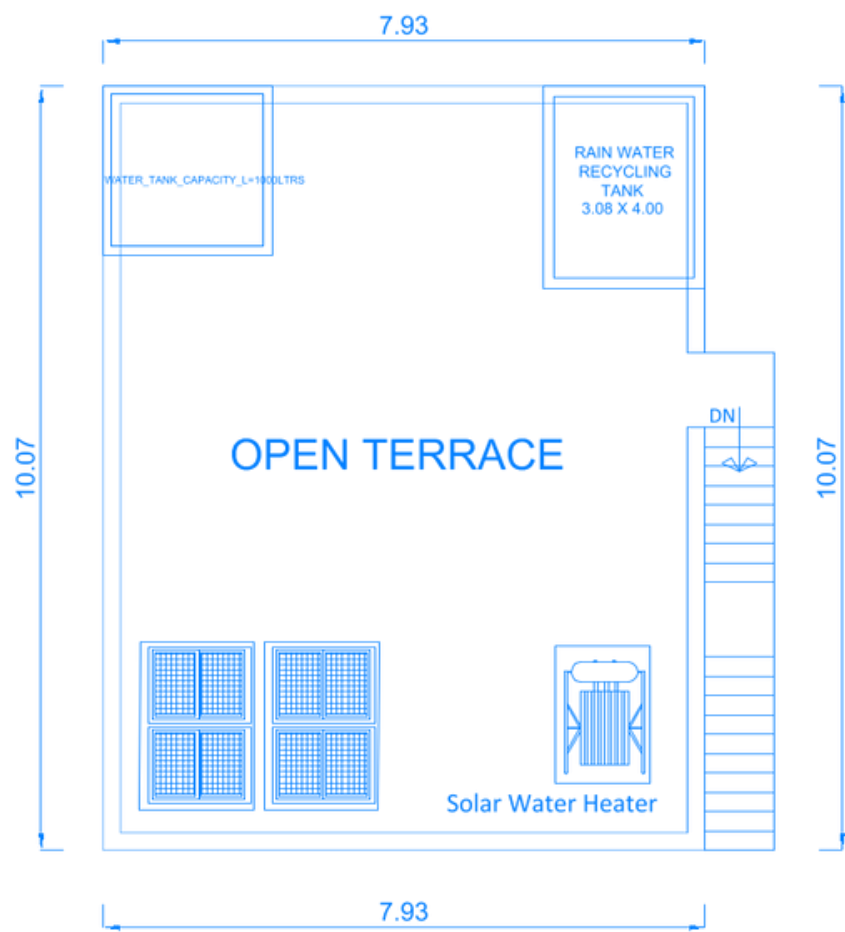

TERRACE FLOOR PLAN

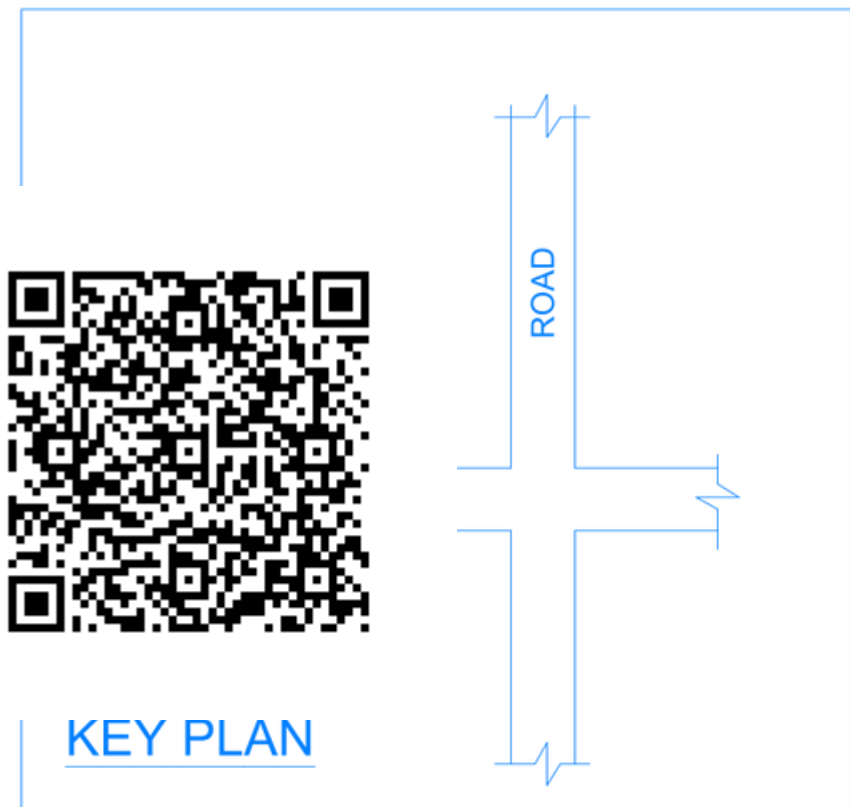


KEY PLAN

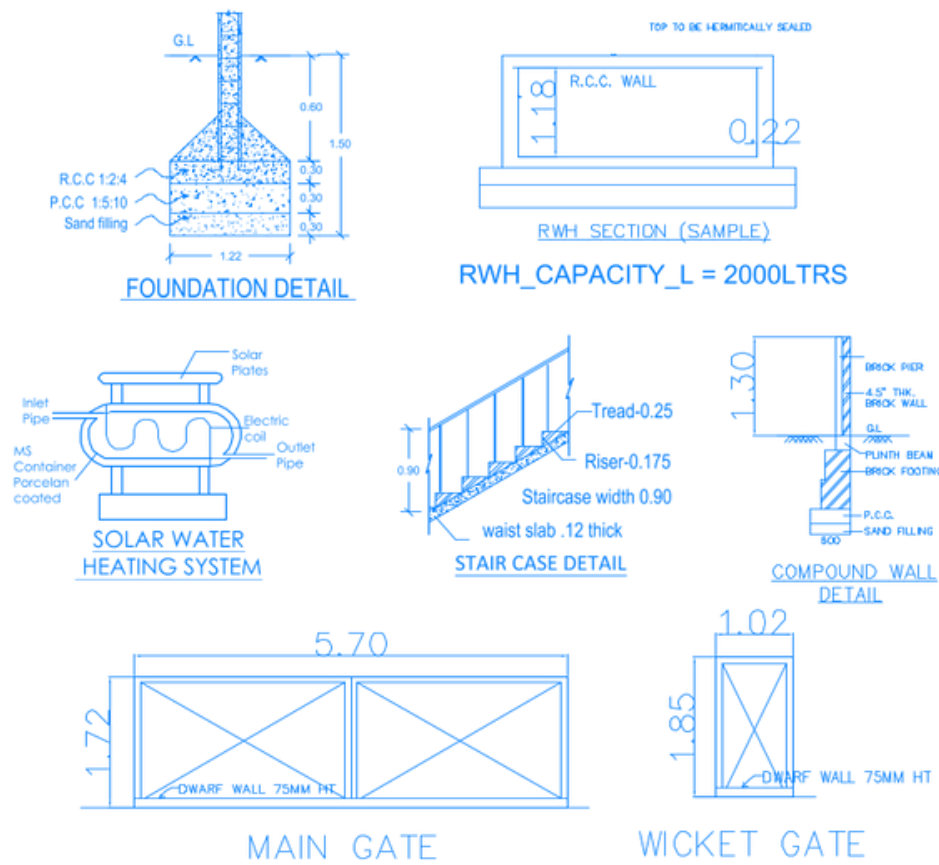

MAIN GATE

WICKET GATE

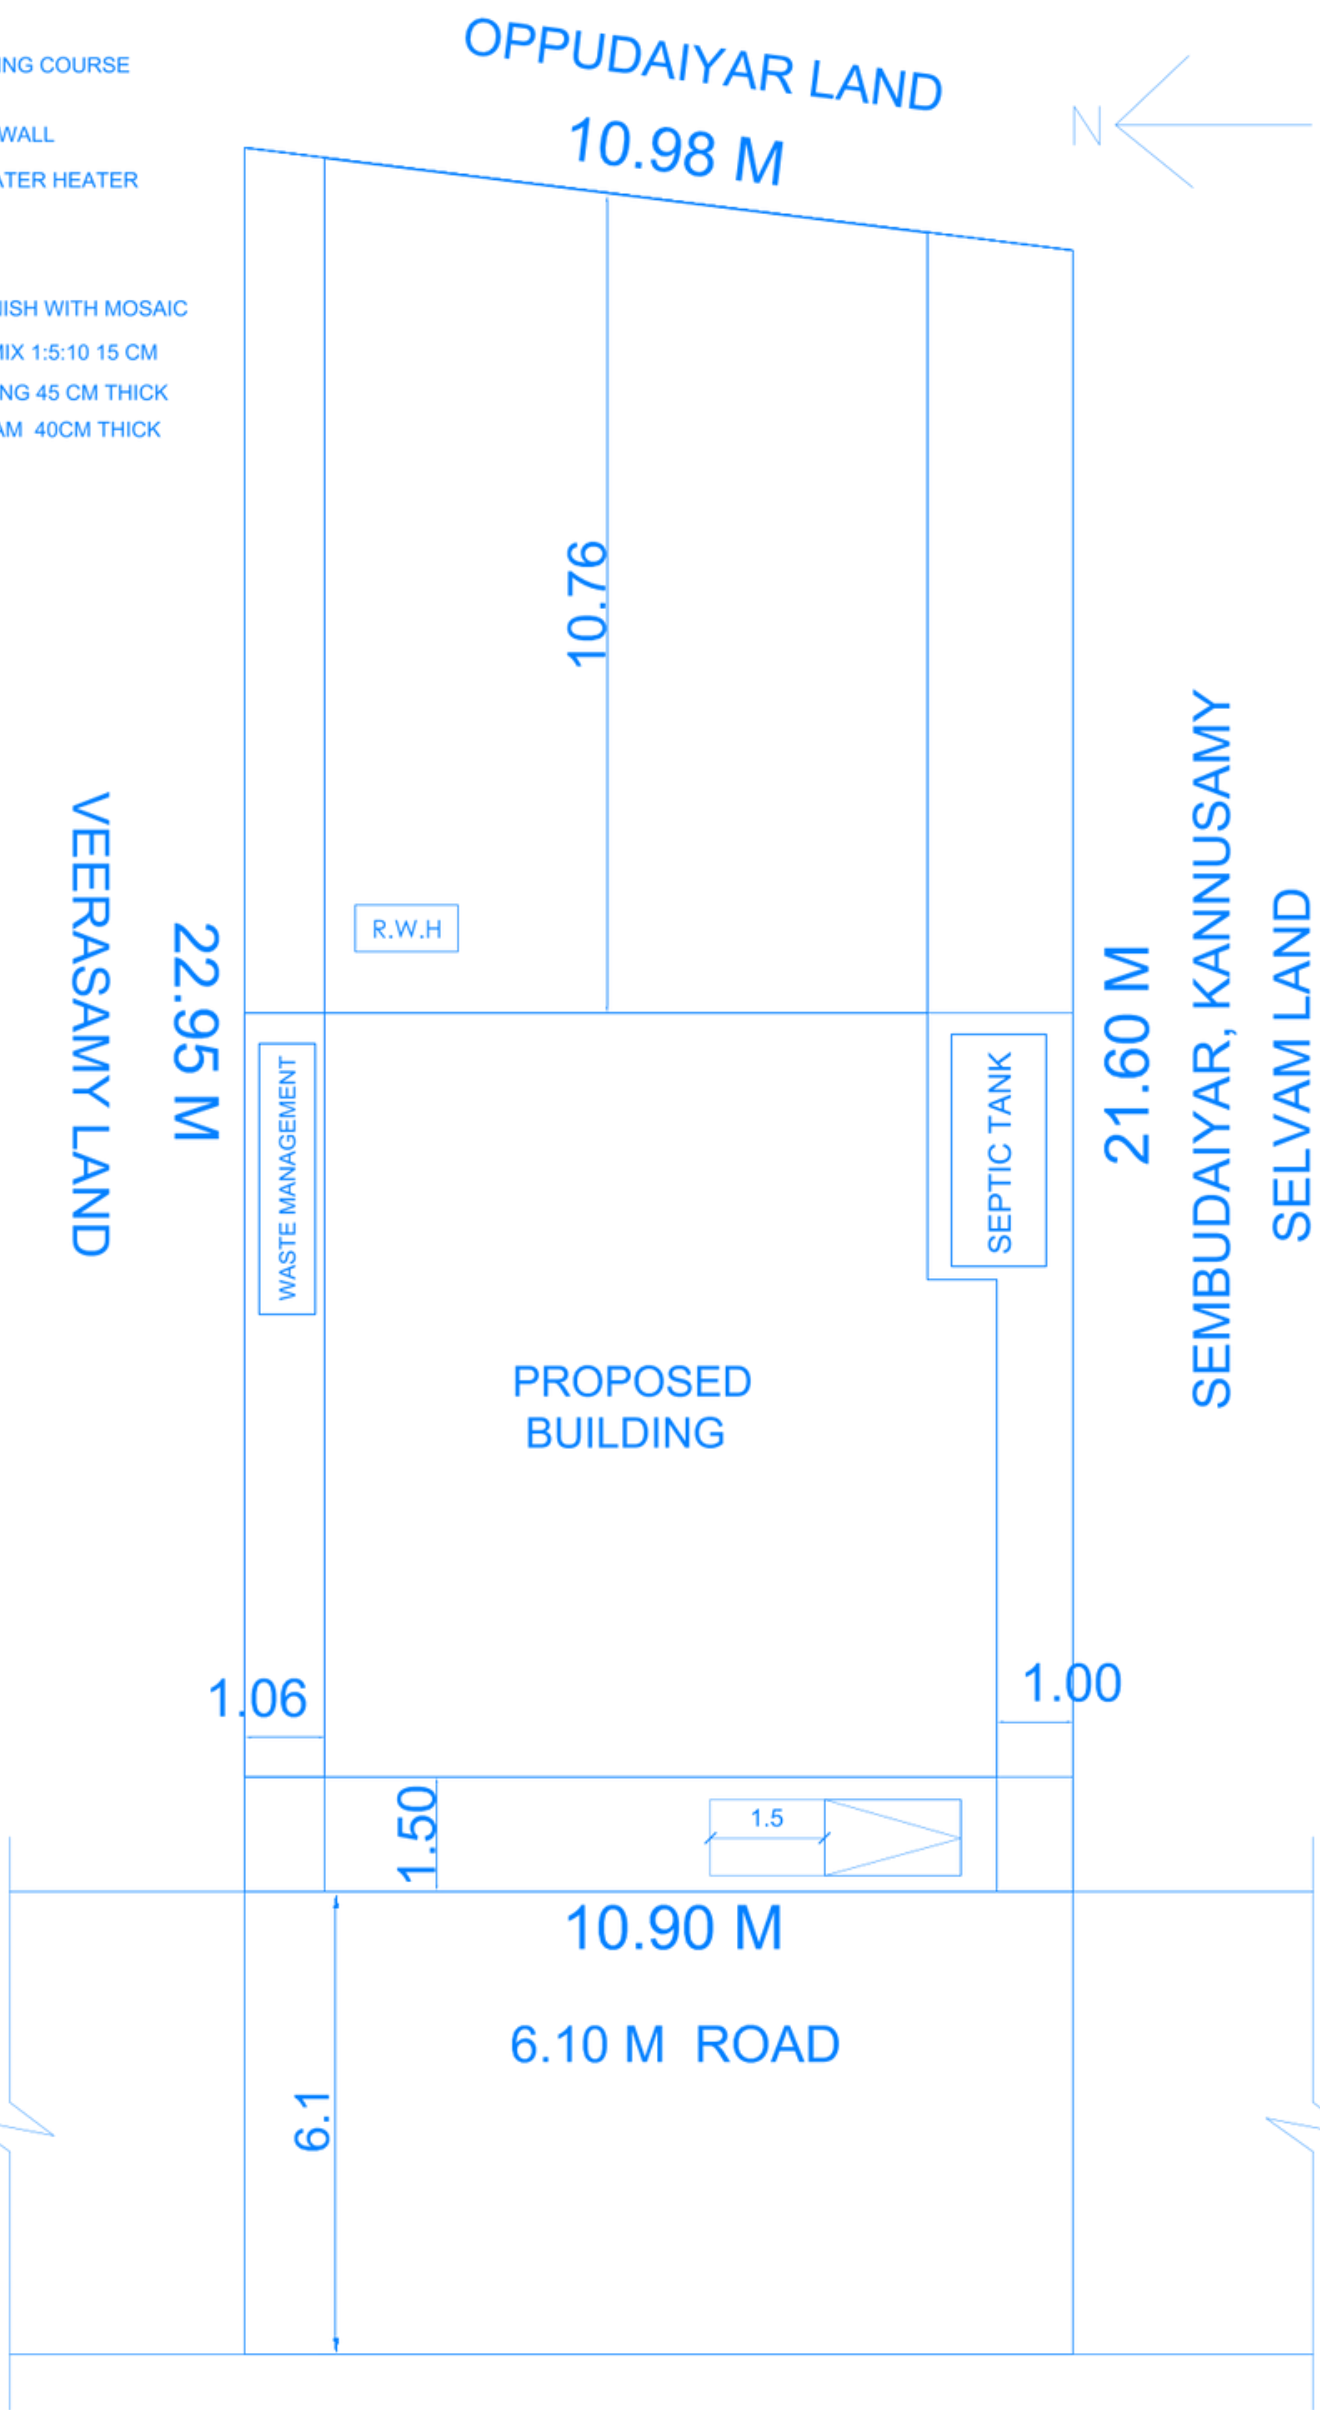

SITE PLAN SCALE 1:100