



PLAN SHOWING THE PROPOSED CONSTRUCTION OF A GROUND FLOOR RESIDENTIAL BUILDING IN PLOT No :28, S.F.No : 341/29,
OLD PATTA No : 4708, NEW PATTA No : 5558 AT MANDAIYUR VILLAGE AND PANCHAYAT, VIRALIMALAI PANHAYAT UNION, KUATHUR TALUK,
PUDUKKOTTAI DISTRICT.


APPROVED AUTHORITY:-

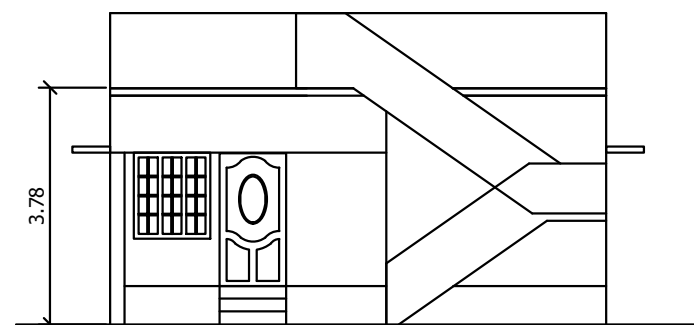


ELEVATION

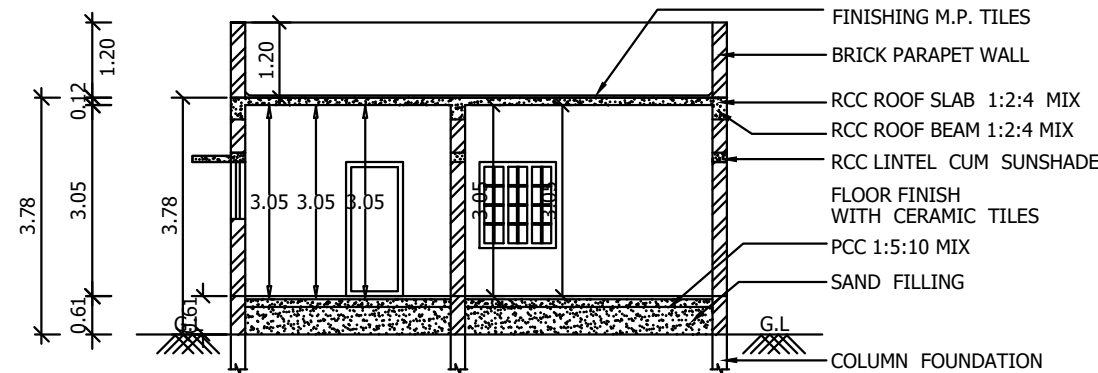


SECTION ON A-A

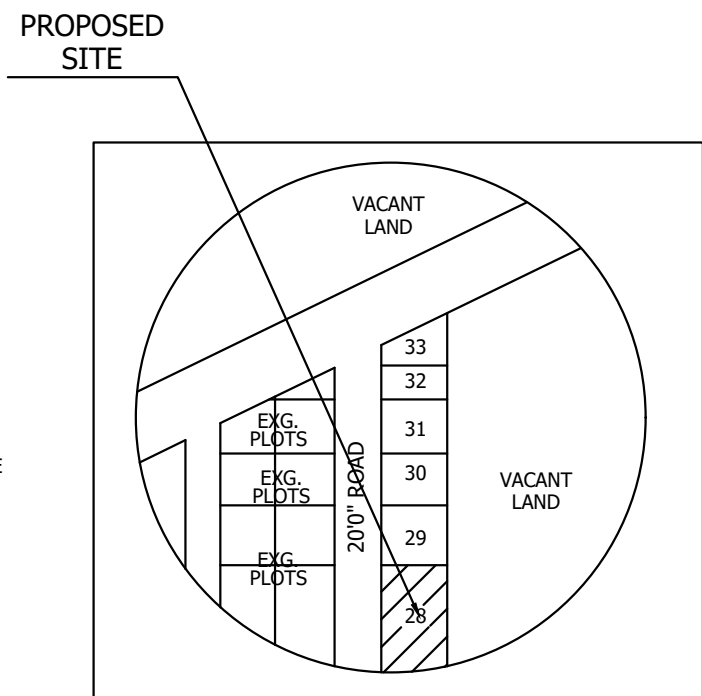

LOCATION PLAN
NOT TO SCALE

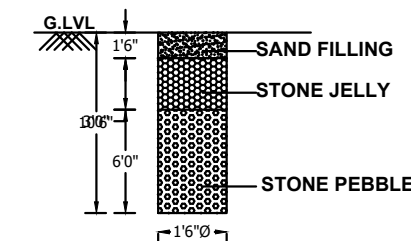


RAIN WATER HARVESTING PIT
(NOT TO SCALE)

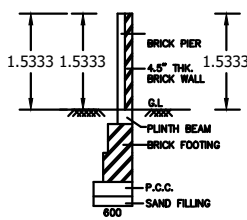


COMPOUND WALL
DETAIL


WATER_TANK_CAPACITY_L=4000LTRS

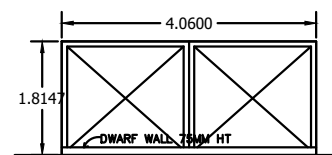

MAIN GATE ELEVATION

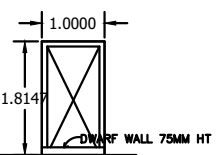


WIKET GATE ELEVATION

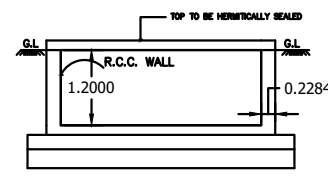


RWH_CAPACITY_L=2000LTRS

MUTHAIYAN VAGAYARA PUNJAI
LAND

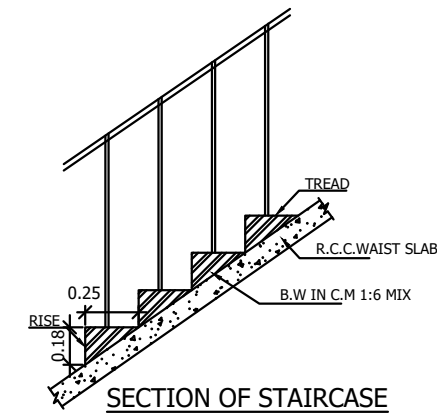


SECTION OF STAIRCASE
(NOT TO SCALE)

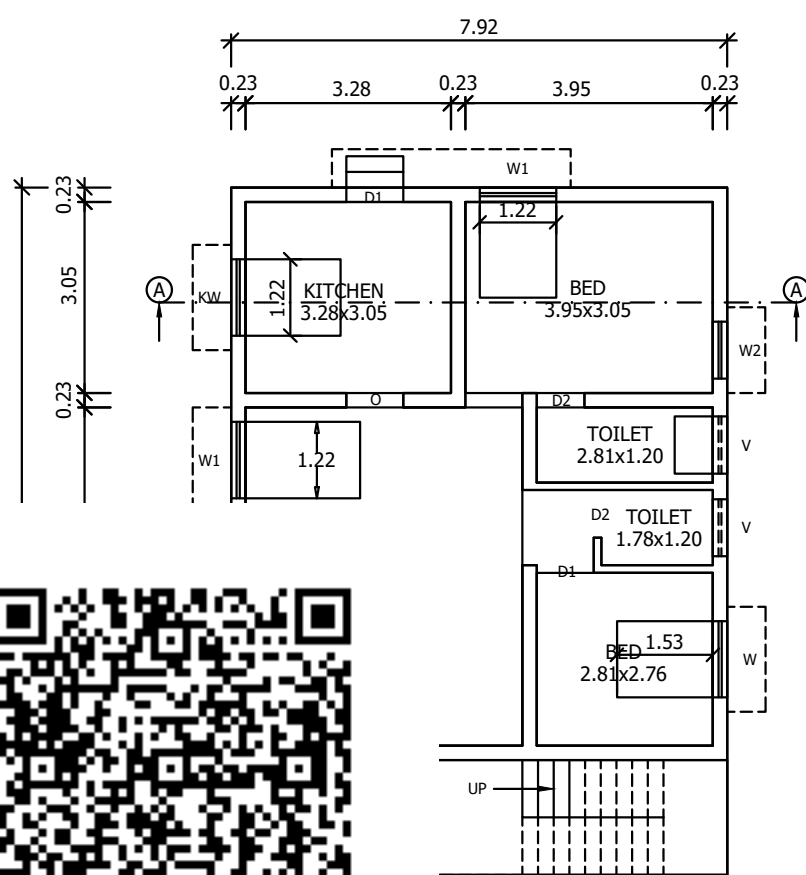


FLOOR PLAN


SOLAR
PANAL

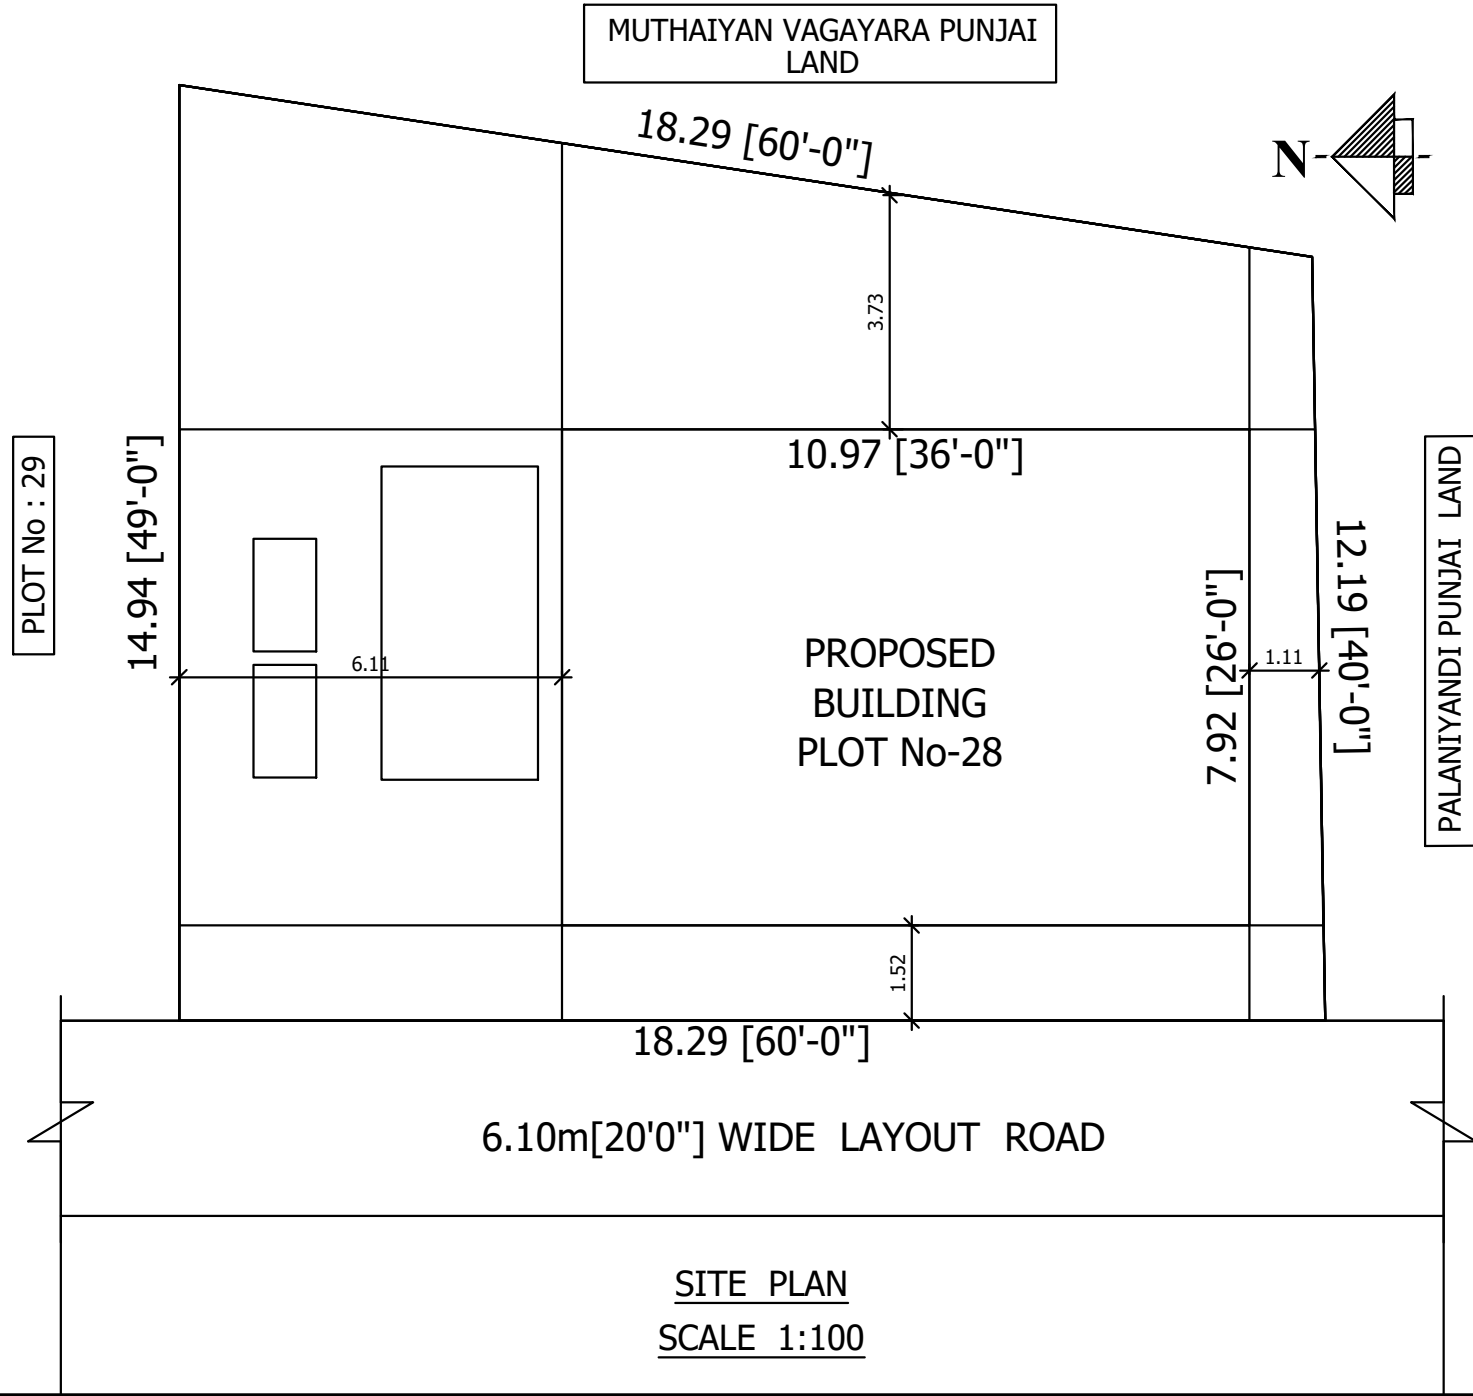

SITE PLAN
SCALE 1:100

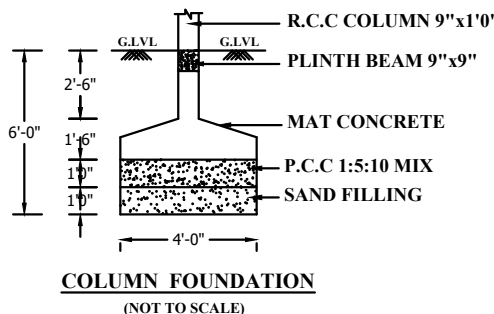

COLUMN FOUNDATION
(NOT TO SCALE)

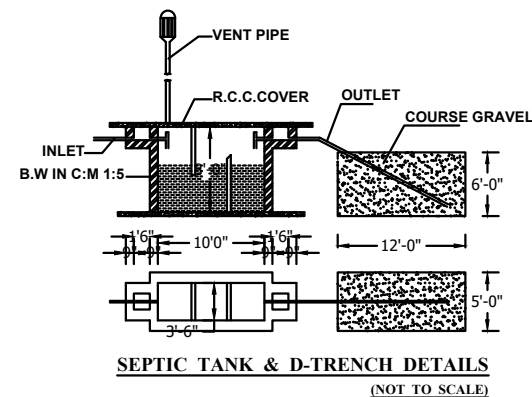

SEPTIC TANK & D-TRENCH DETAILS
(NOT TO SCALE)

SCHEDULE OF JOINERIES:-

REFERENCE	METERS
M.D - MAIN DOOR	1.06x2.14
D1 - DOOR	0.91x2.14
D2 - DOOR	0.76x2.14
W - WINDOW	1.52x1.22
W1 - WINDOW	1.22x1.37
V - VENTILATOR	0.91x0.61
O - OPEN	0.91x2.14

AREA DETAILS

DESCRIPTION	SQ.FT	SQ.METERS
TOTAL SITE AREA [AS PER DOCUMENT]	2670.00	248.04
TOTAL SITE AREA [AS PER TSLR EXTRACT]	2670.00	248.04
TOTAL SITE AREA [AS PER DRAWING]	2670.00	246.49
AREA DETAILS	SQ.FT	SQ.METERS
GROUND FLOOR AREA	935.17	86.88
FIRST FLOOR AREA	--	--
HEAD ROOM AREA	--	--
TOTAL F.S.I AREA	935.17	86.88
OPEN SPACE AREA	1734.83	161.16

PLOT COVERAGE = $\frac{86.88}{248.04} \times 100 = 35.03\%$

F.S.I = $\frac{86.88}{248.04} = 0.350$

COLOUR INDEX:-

SITE BOUNDARY SHOWN	-	
PROPOSED BUILDING SHOWN	-	
EXISTING ROAD SHOWN	-	

NOTE:-

1. ALL MEASUREMENTS SHOWN IN METERS.
2. WASTE WATER TO BE USED FOR GARDEN PURPOSE.

SCALE:- 1"=8'-0" (or) 1:100

APPLICANT:

P. DhanaPal

1.Mr.P.DHANAPAL S/O PERIYASAMY

D.Sangeetha

2.Mrs.D.SANGEETHA W/O P.DHANAPAL

REGISTERED ENGINEER:

Er.M.YOGKEESWARAN
RE/GR-III/086/LS/2019/00027
RE/GR-III/TLPA/043-MAY 2019
Cell:9597312288.