




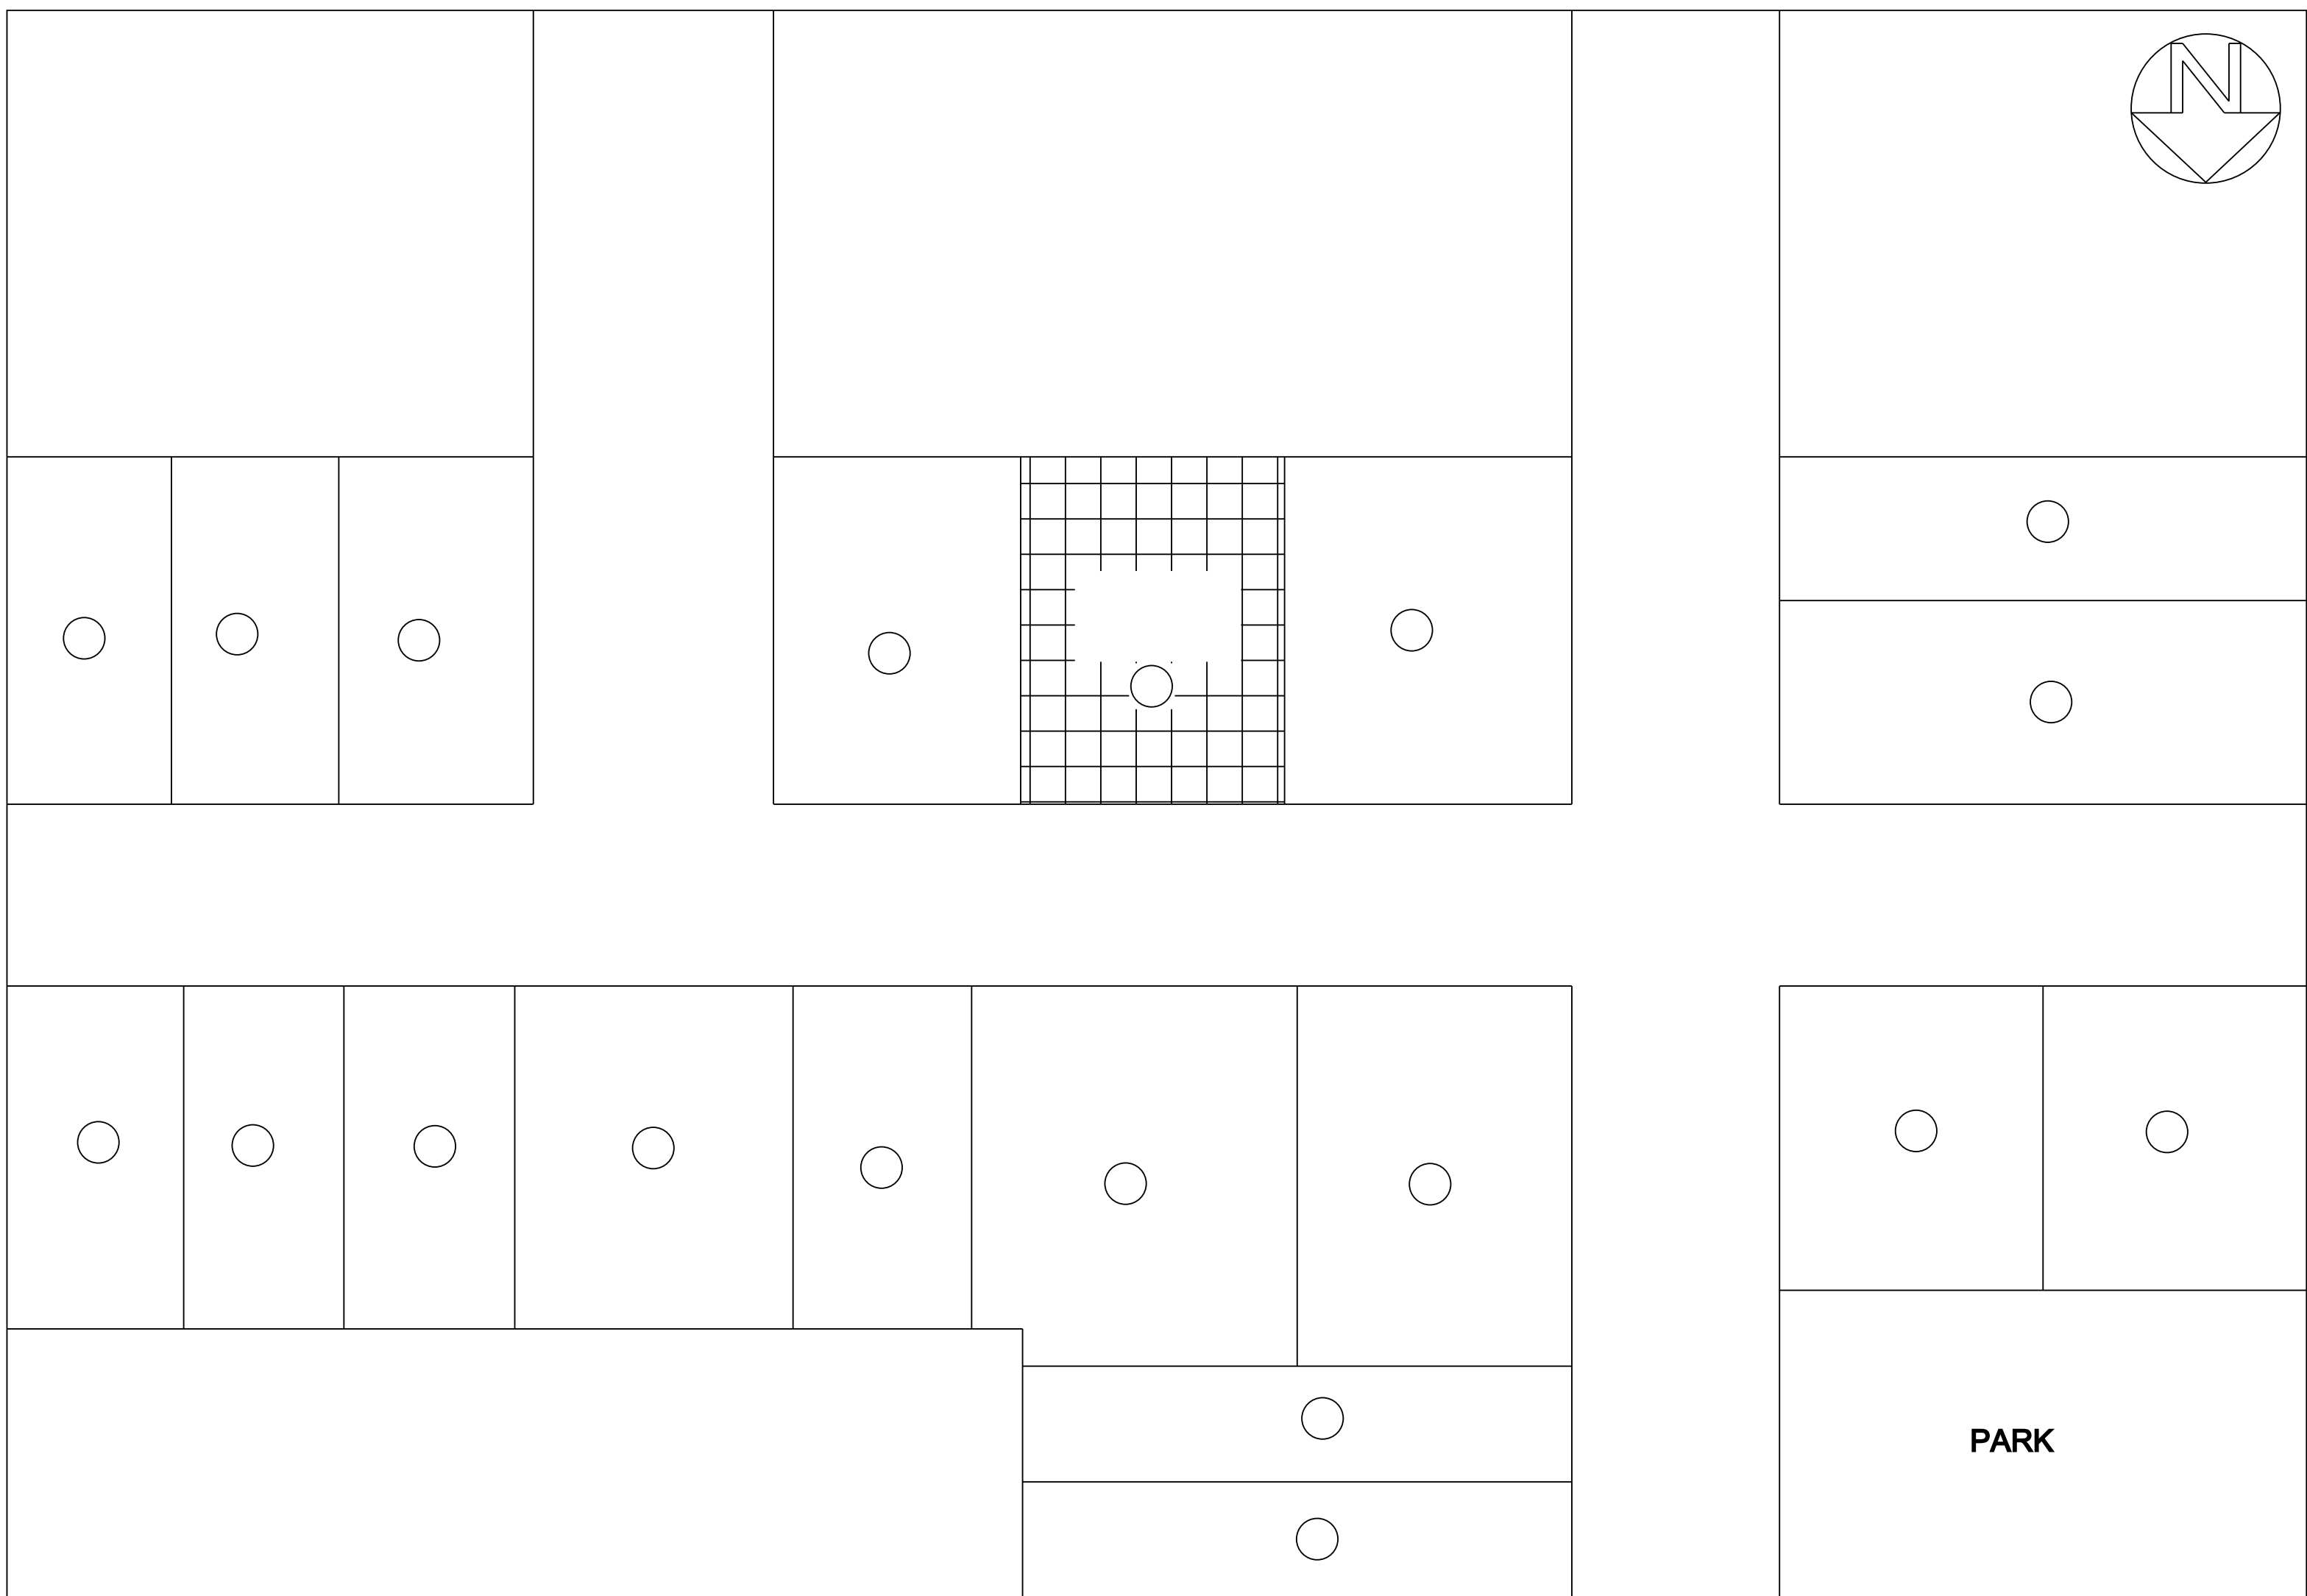


TOPO PLAN

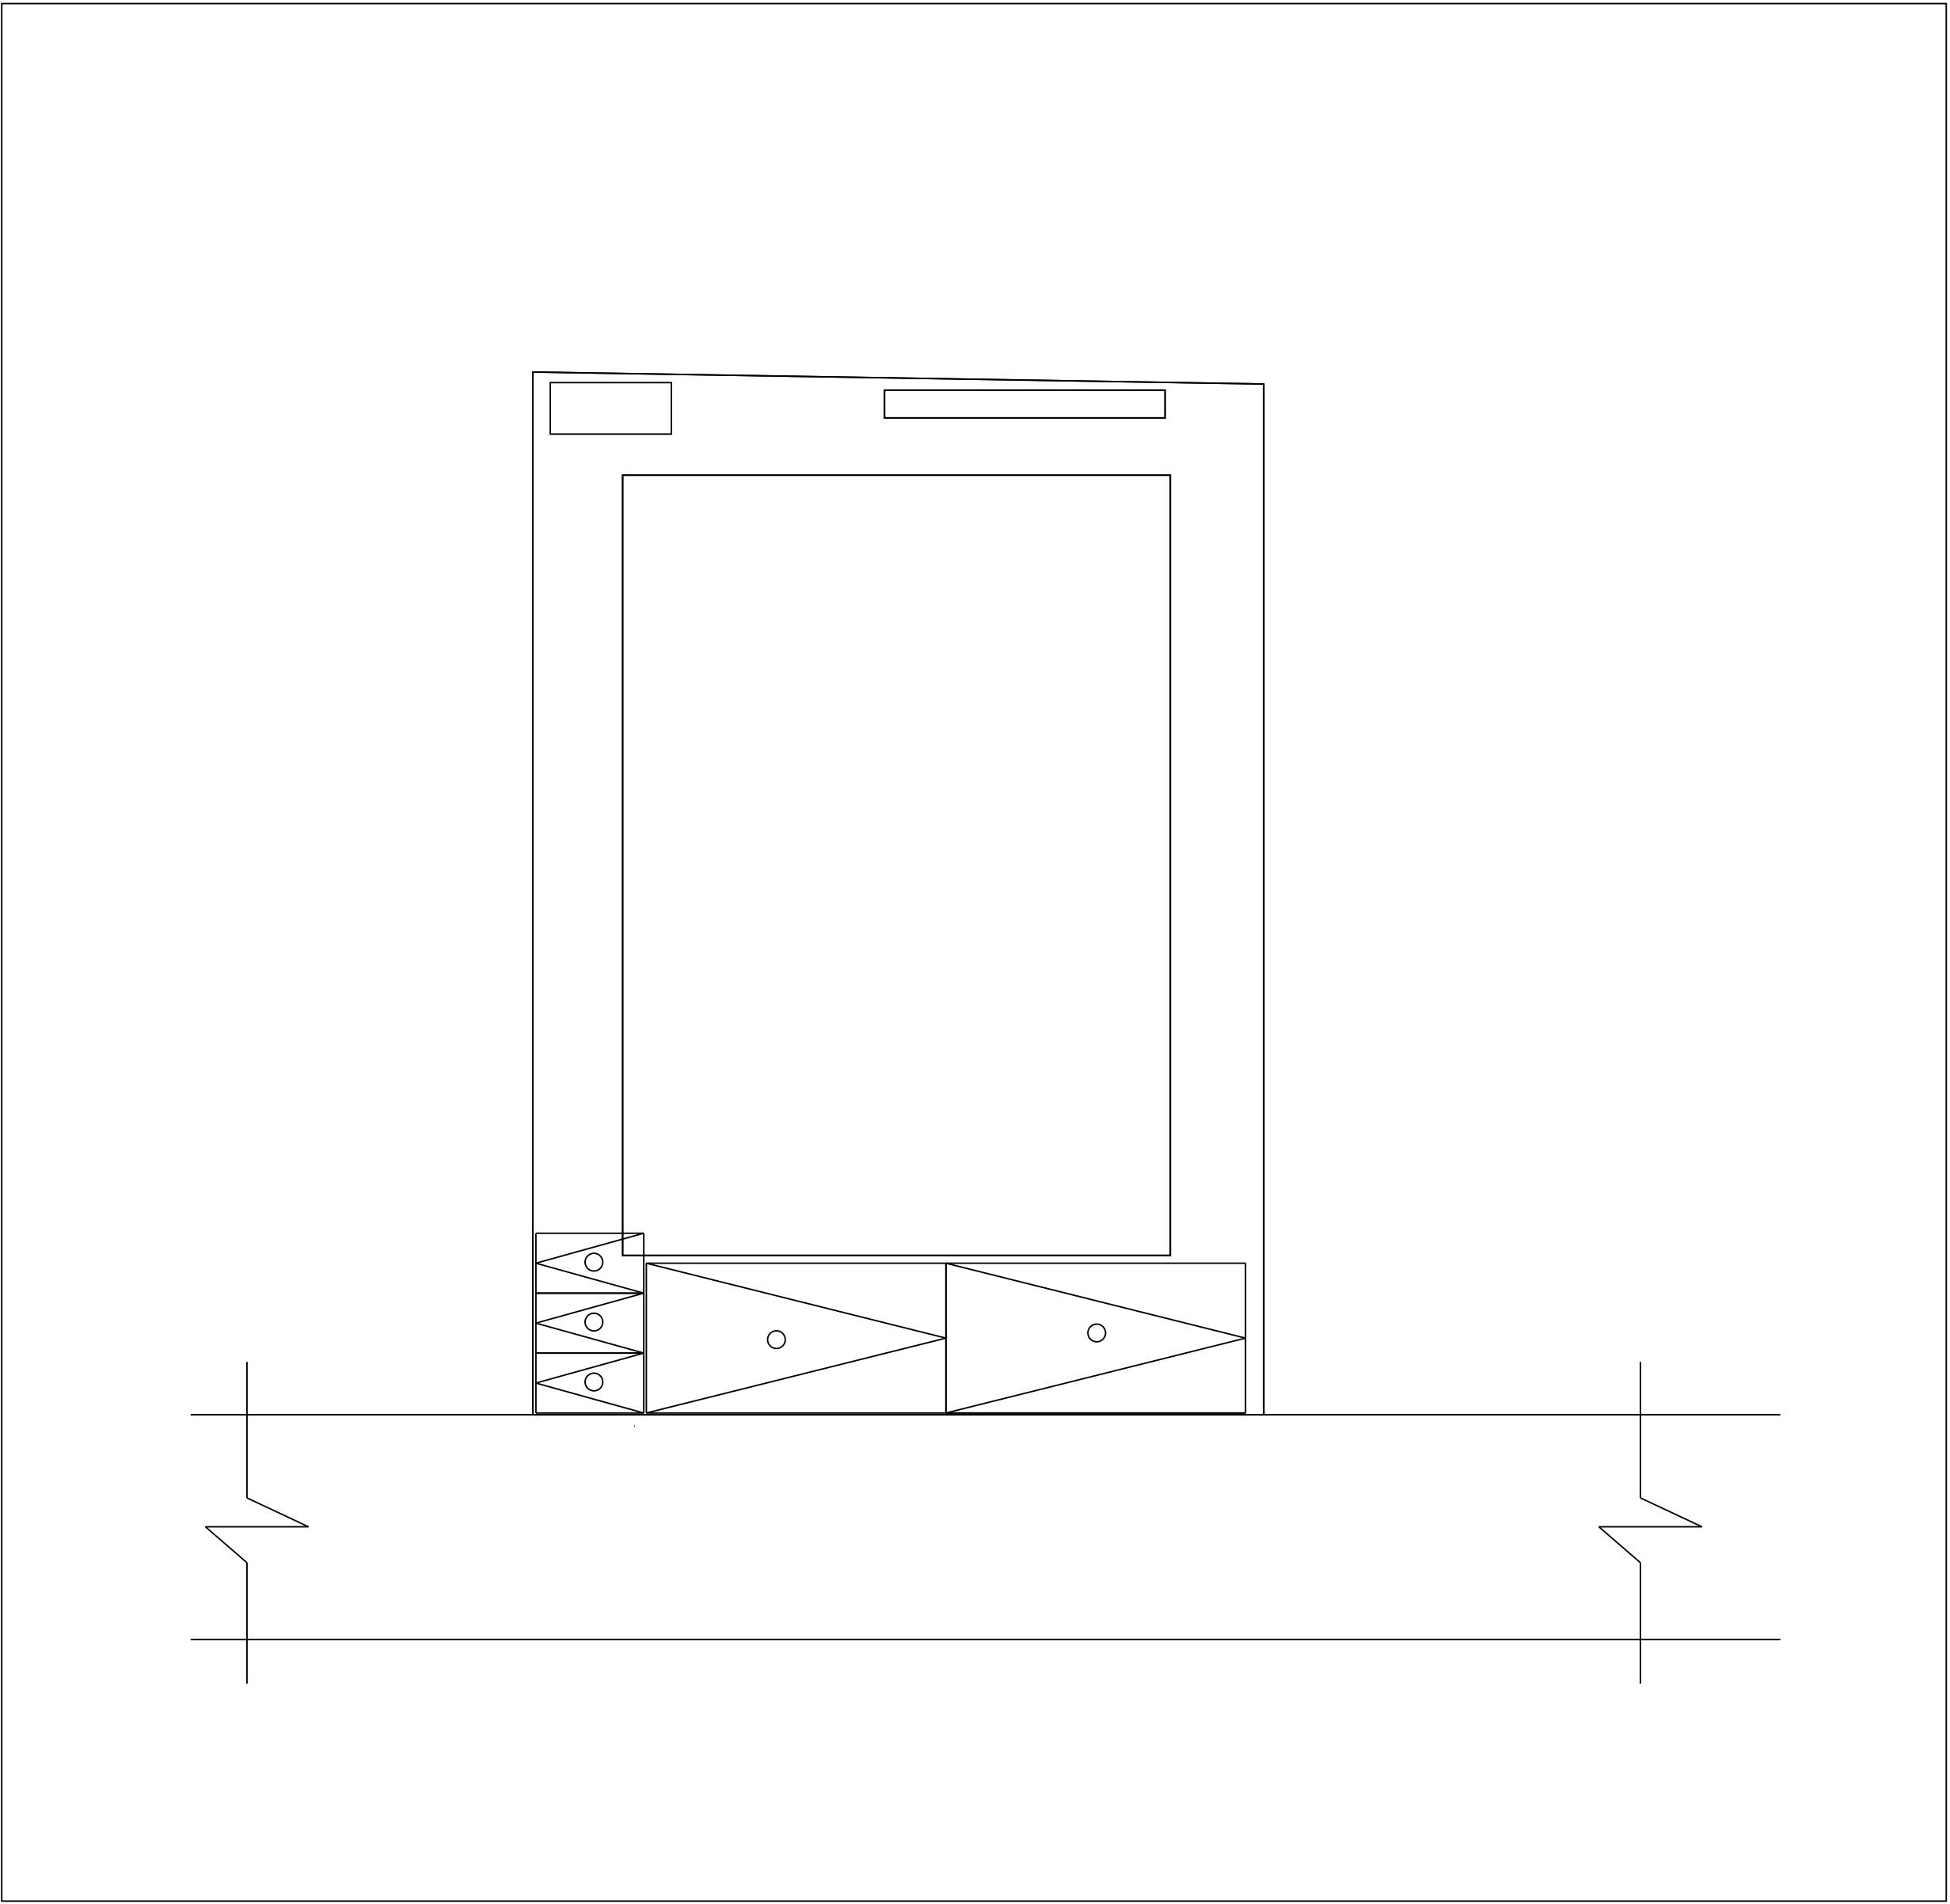


SITE PLAN
(NOT TO SCALE)

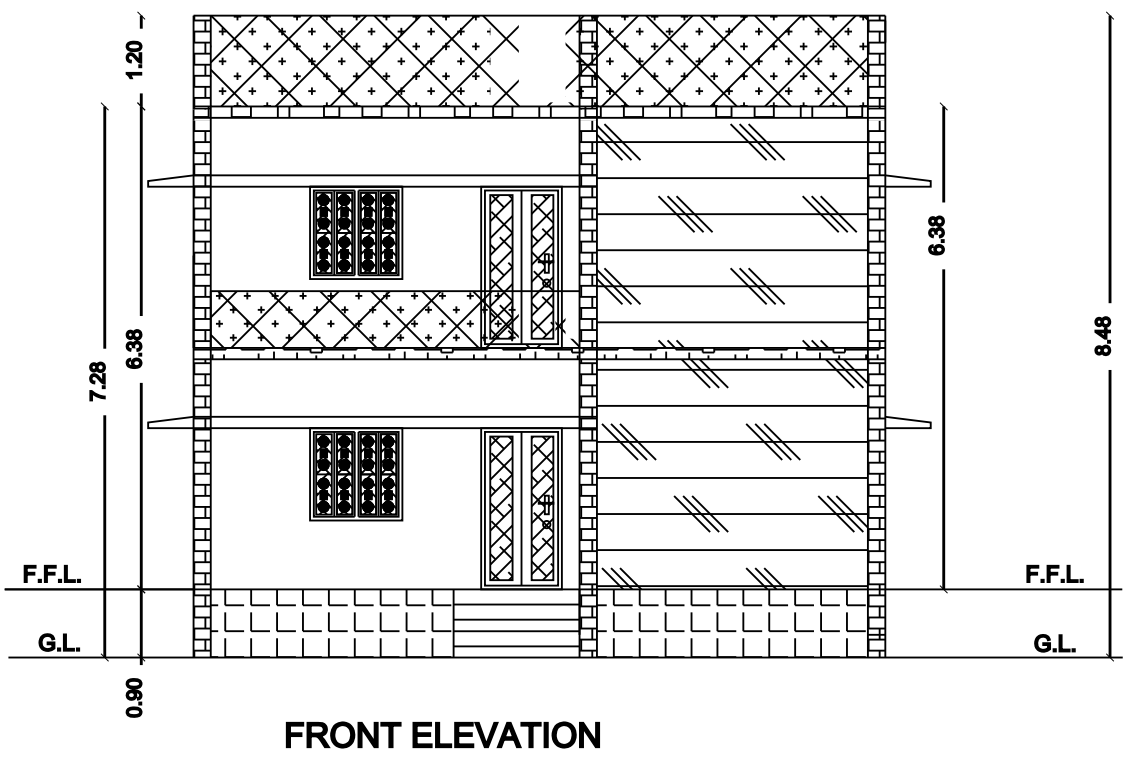


FRONT ELEVATION

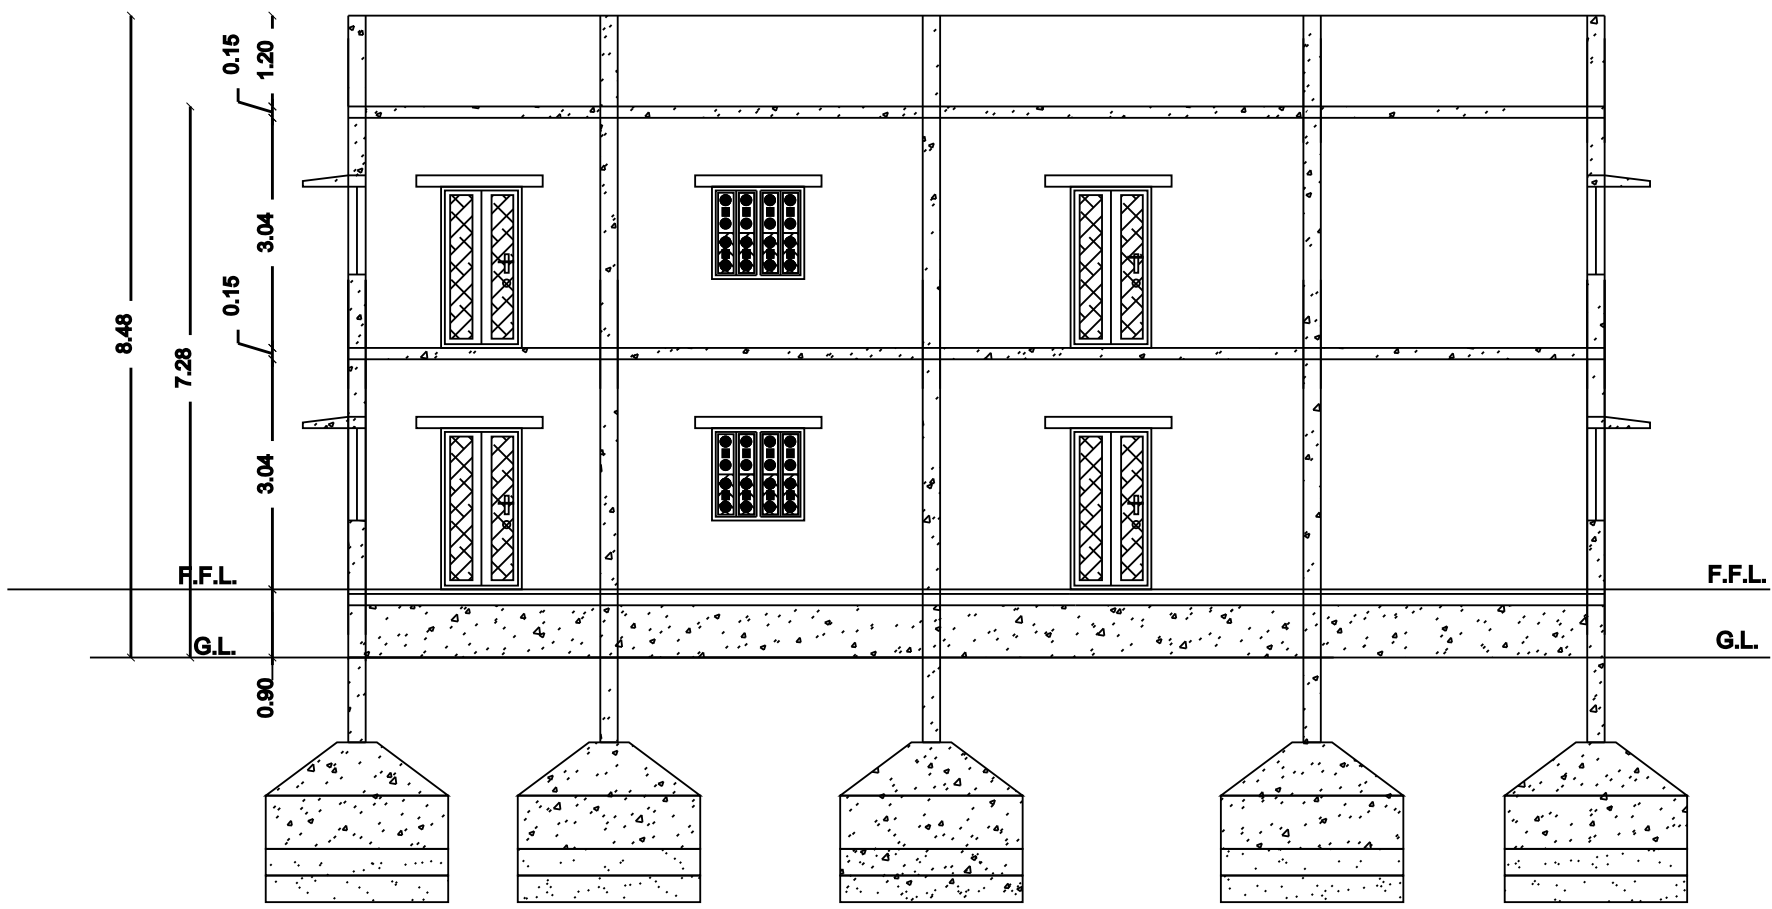






SECTION-AA

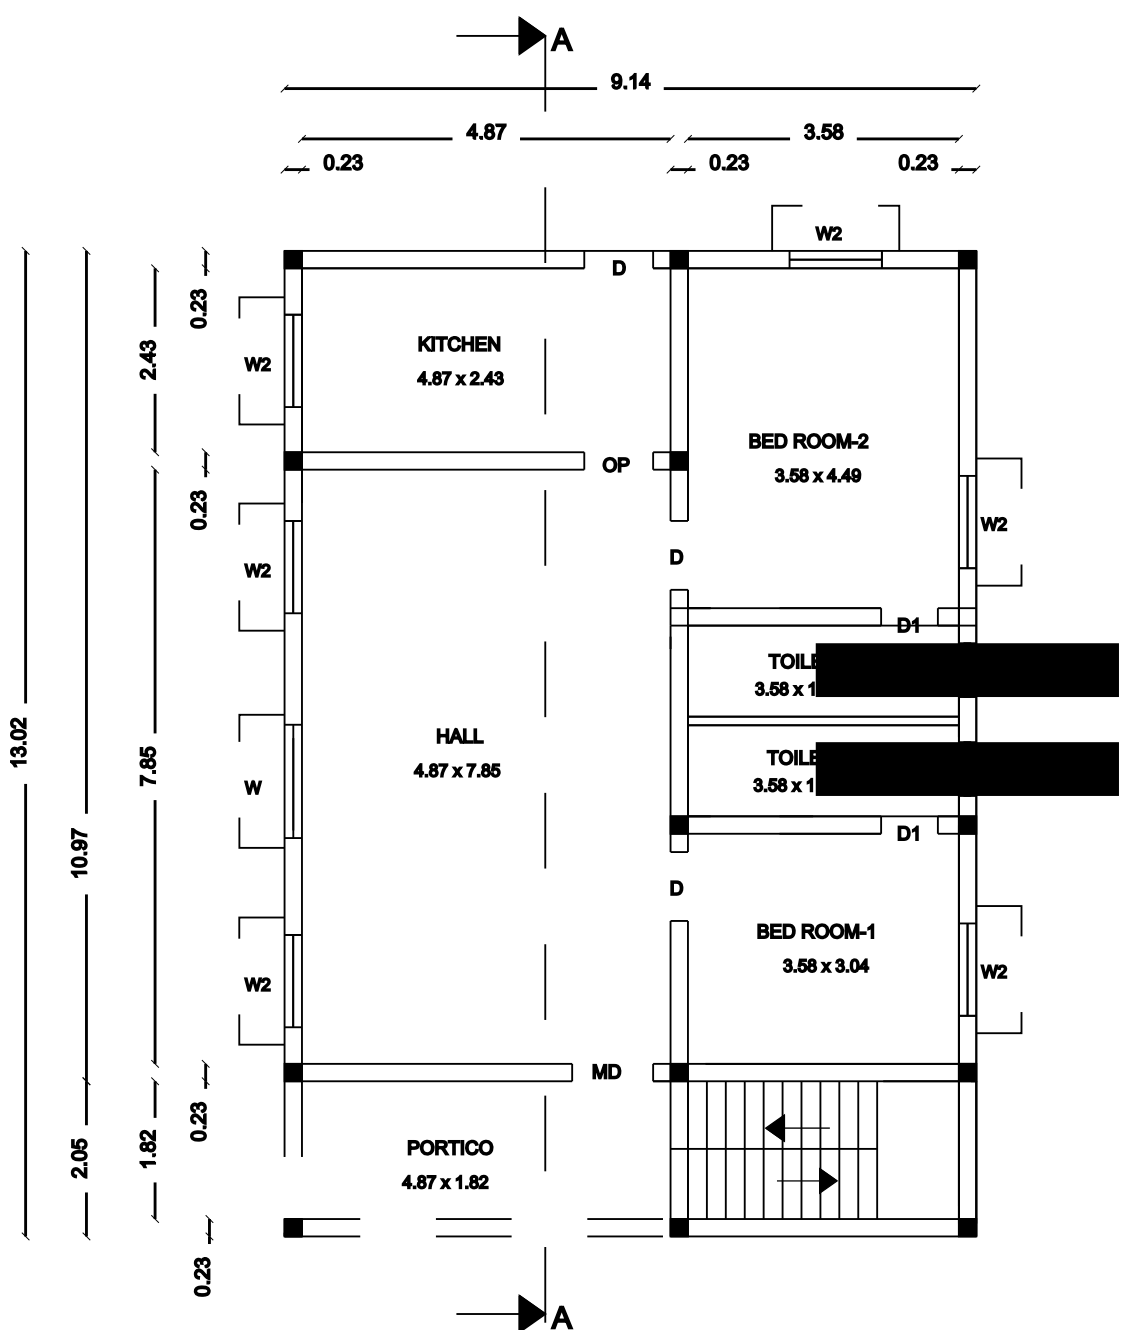



GROUND FLOOR PLAN

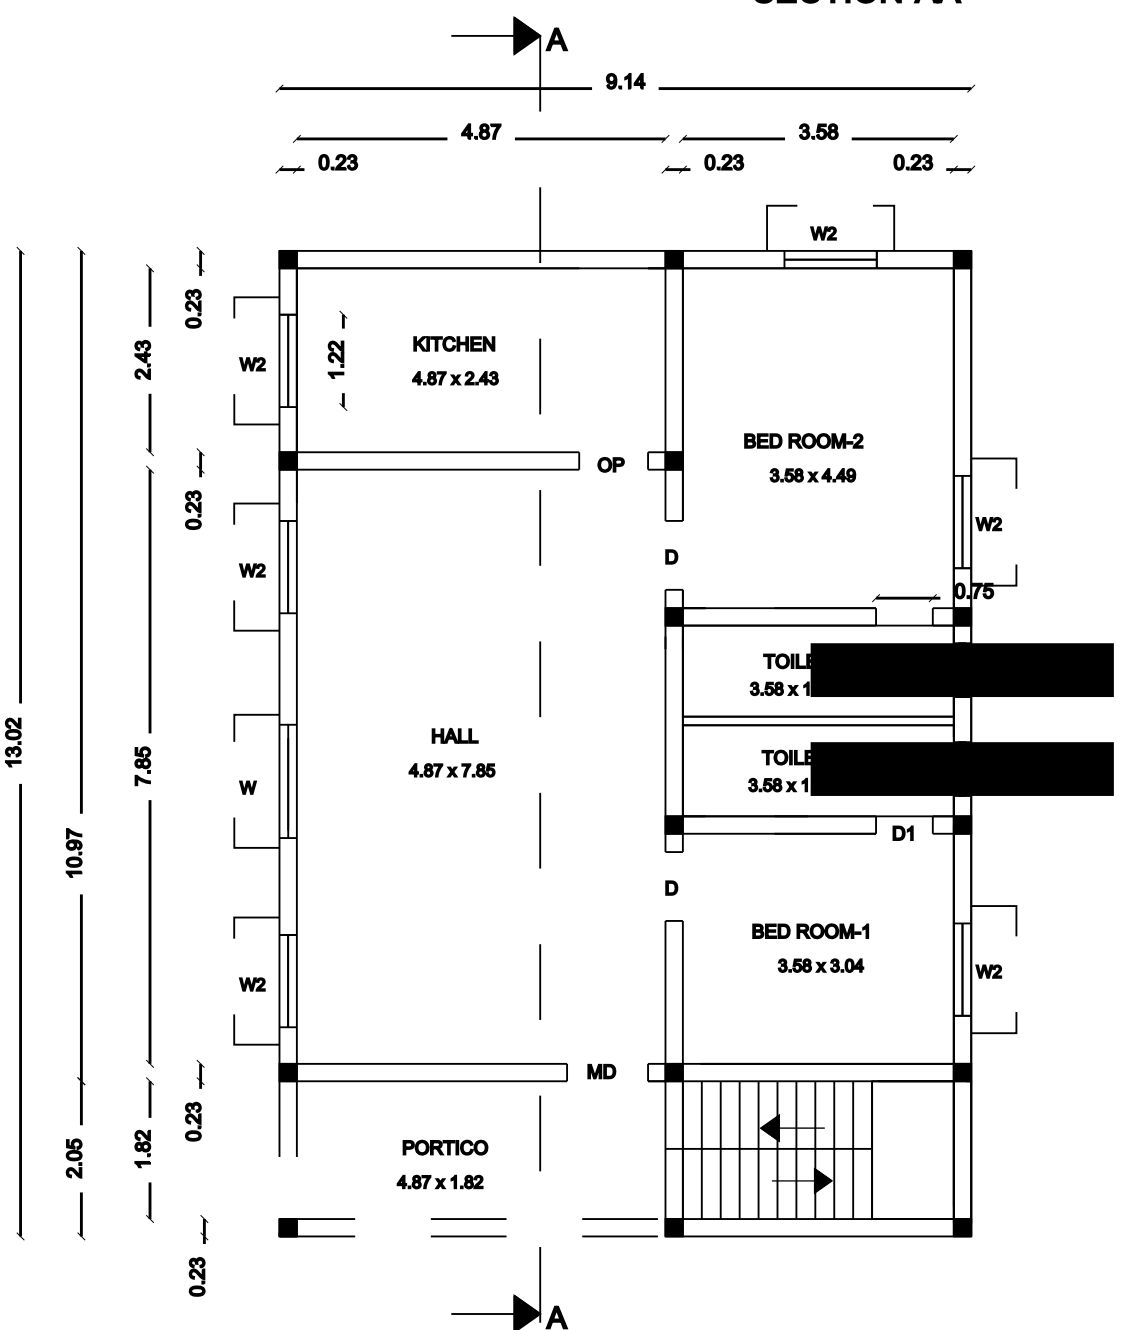



FIRST FLOOR PLAN

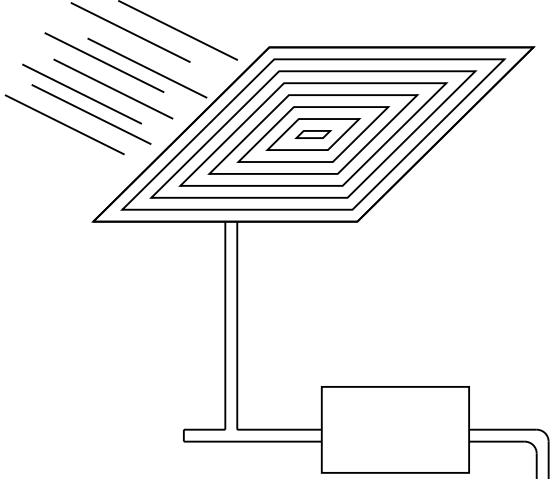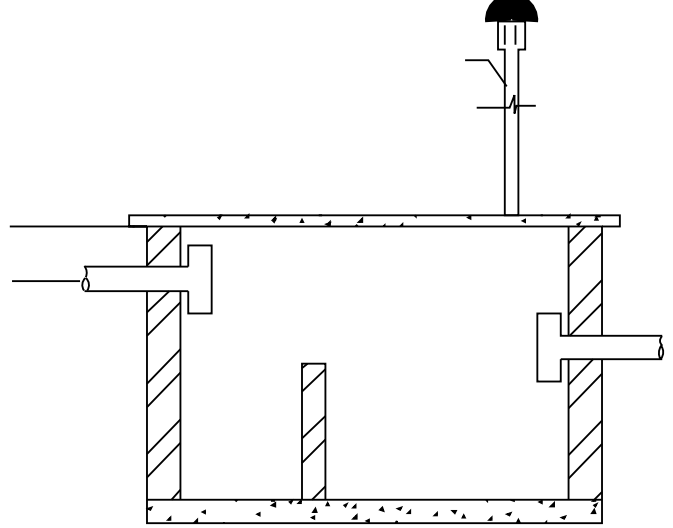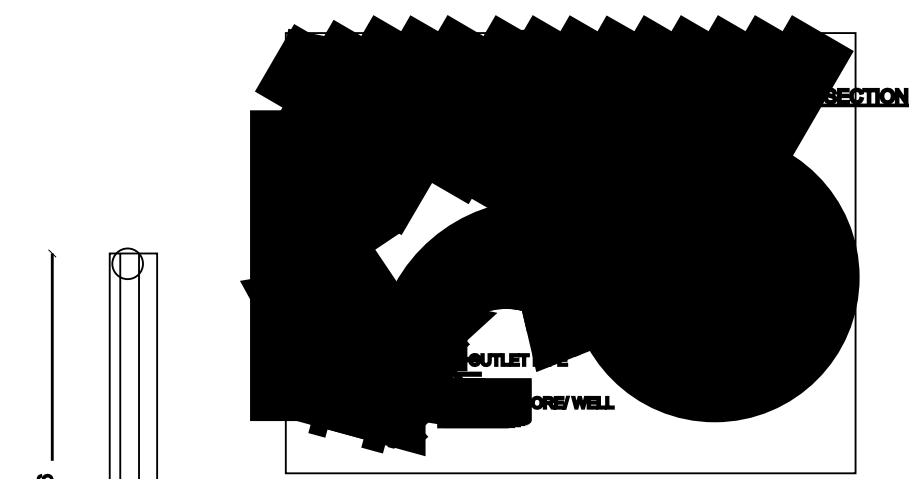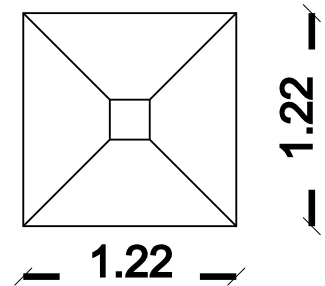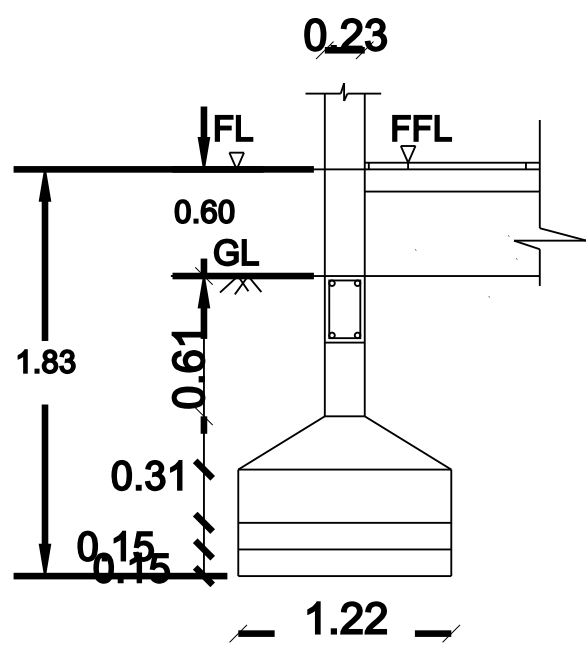

SOLAR ENERGY HEATING SYSTEM SCALE : N.T.S

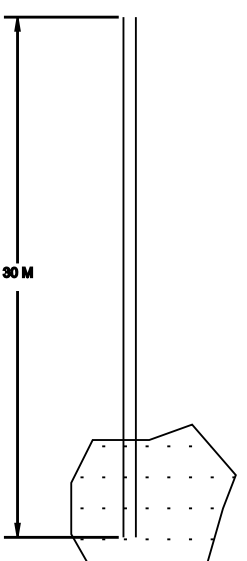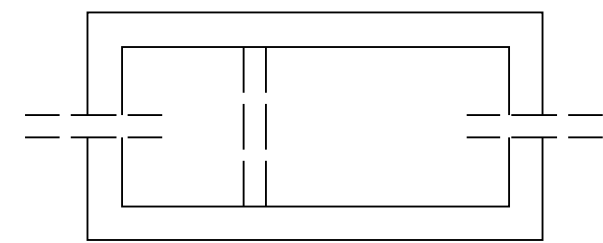

BOREWELL

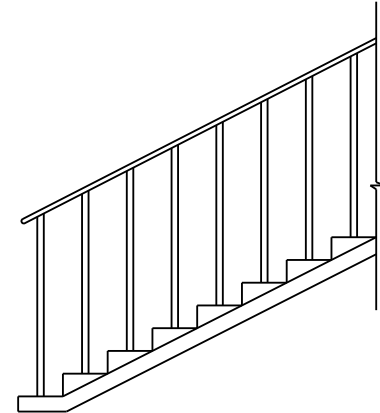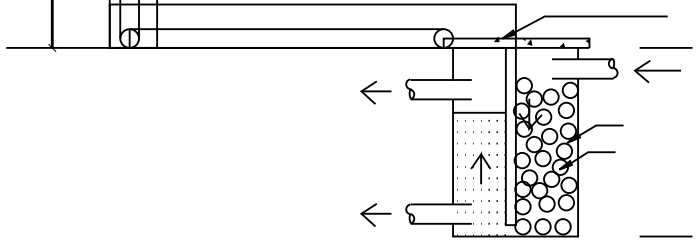

AREA DETAILES		
AREA OF PARTICULARS	AREA IN SQ.M	AREA IN SQ.FT
AREA OF THE FMB & PATTA	211.00	2270.36
AREA OF THE DOCUMENT	211.00	2270.36
AREA OF THE SUPER IMPOSED	211.06	2271.00
MINIMUM OF THE ABOVE SHALL BE TAKEN INTO ACCOUNT		
PROPOSED GROUND FLOOR AREA	119.00	1280.44
PROPOSED FIRST FLOOR AREA	119.00	1280.44
TOTAL BUILDUP AREA	238.00	2560.88
FLOOR SPACE INDEX (F.S.I)=(119.00/211.00)=0.563< 2.00		
PERCENTAGE OF SITE COVERAGE - 56.40%		
DESCRIPTION		
FEET	METER	
D - DOOR	3'0"x7'0"	0.90x2.10
D1 - DOOR	2'6"x7'0"	0.75x2.10
W - WINDOW	5'0"x4'0"	1.52x1.20
W1 - WINDOW	3'0"x2'0"	1.00x0.60
W2 - WINDOW	4'0"x4'0"	1.22x1.22
V - VENTILATOR	2'6"x2'6"	0.76x0.76
NOTES:		
1. SOLAR WATER HEATER SYSTEM TO BE PROVIDED		
2. U DROPSEPTIC TANK DESIGN TO BE PROVIDED		
3. RAIN WATER HARVESTING SYSTEM TO BE PROVIDED		
4. ALL DIMENSIONS ARE IN METER		
SITE BOUNDARY DETAILS		
1. SITE BOUNDARY SHOWN IN		
2. PROPOSED BUILDUP AREA SHOWN IN		
3. EXISTING ROAD SHOWN IN		
OWNER		
REGISTERED ENGINEER		