



PLAN SHOWING THE PROPOSED CONSTRUCTION OF R.C.C ROOF GROUND FLOOR RESIDENTIAL BUILDING IN S.NO : 184/4B1,184/4B2A PUDUKKOTTAI

MAVATTAM THIRUMAYAM TALUKA ,KARAMANGALAM VILLAGE ,PUDUKKOTTAI TOWN MUNICIPALITY, & DISTRICT.


OWNER NAME : Mrs.SUKANYA W/o RAJAVEL

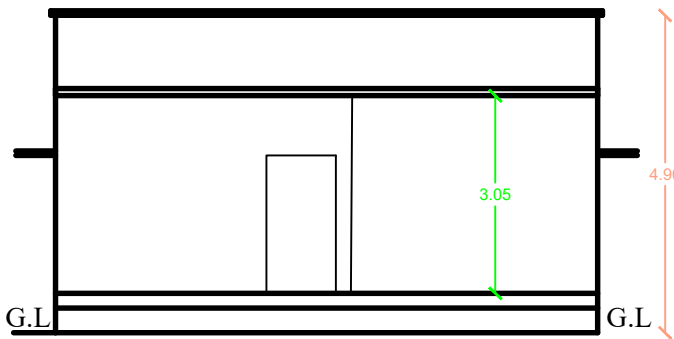


ELEVATION

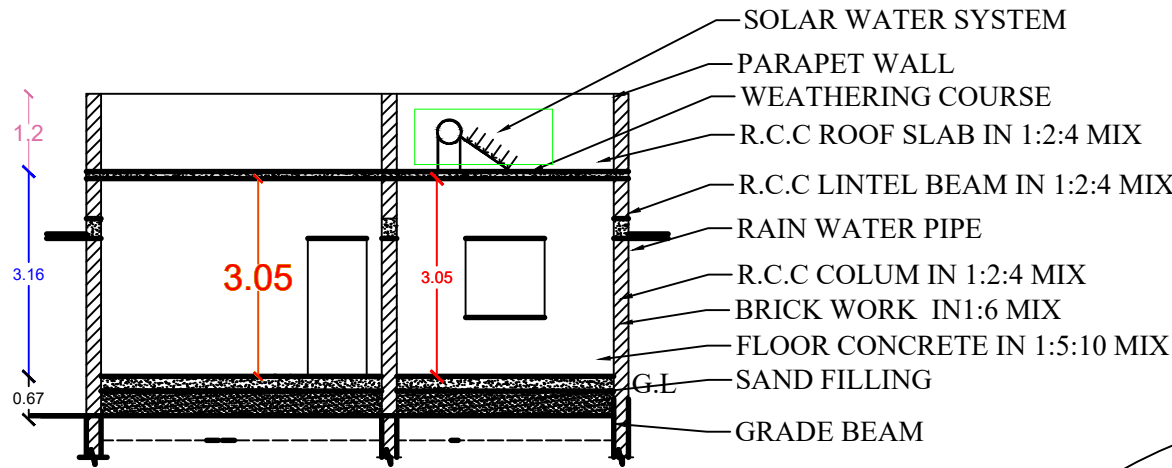


SECTION ON 'AB'

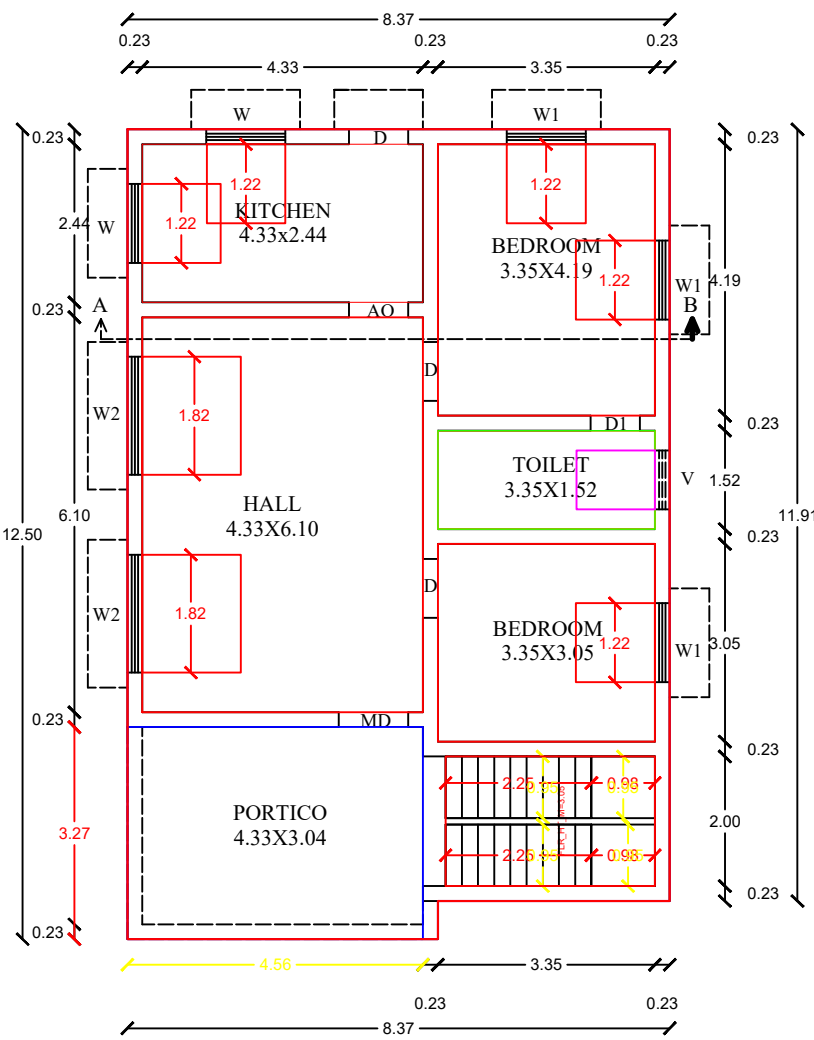

PROPOSED GROUND FLOOR

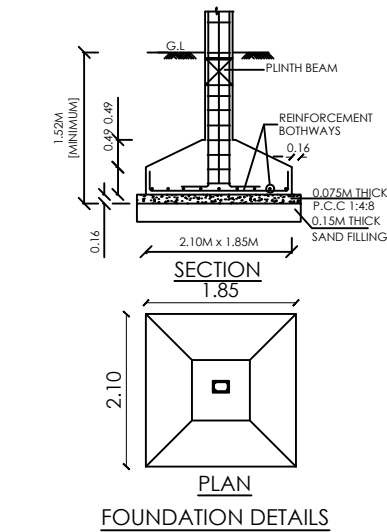


FOUNDATION DETAILS

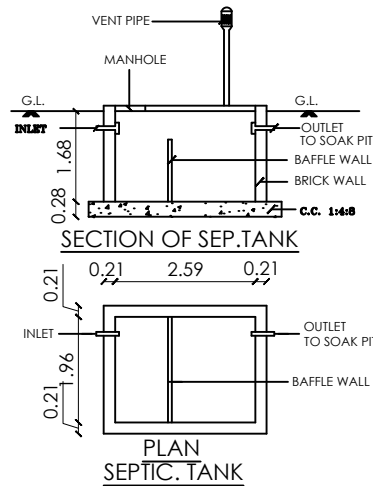


SECTION OF SEPTIC TANK

PLAN SEPTIC TANK

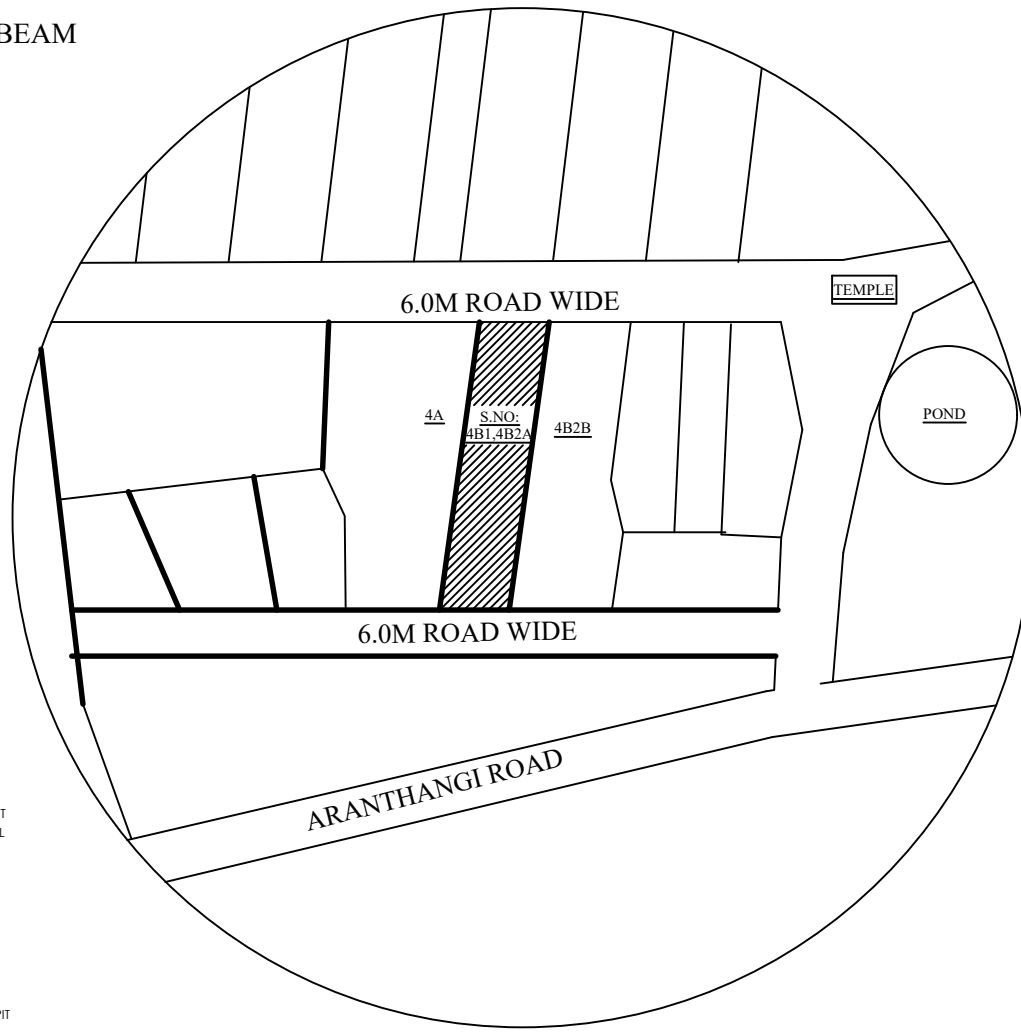


TOPO PLAN
NOT TO SCALE

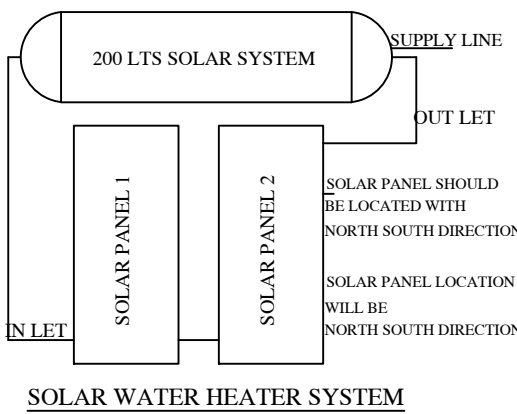

SOLAR WATER HEATER SYSTEM

SITE PLAN
1:100

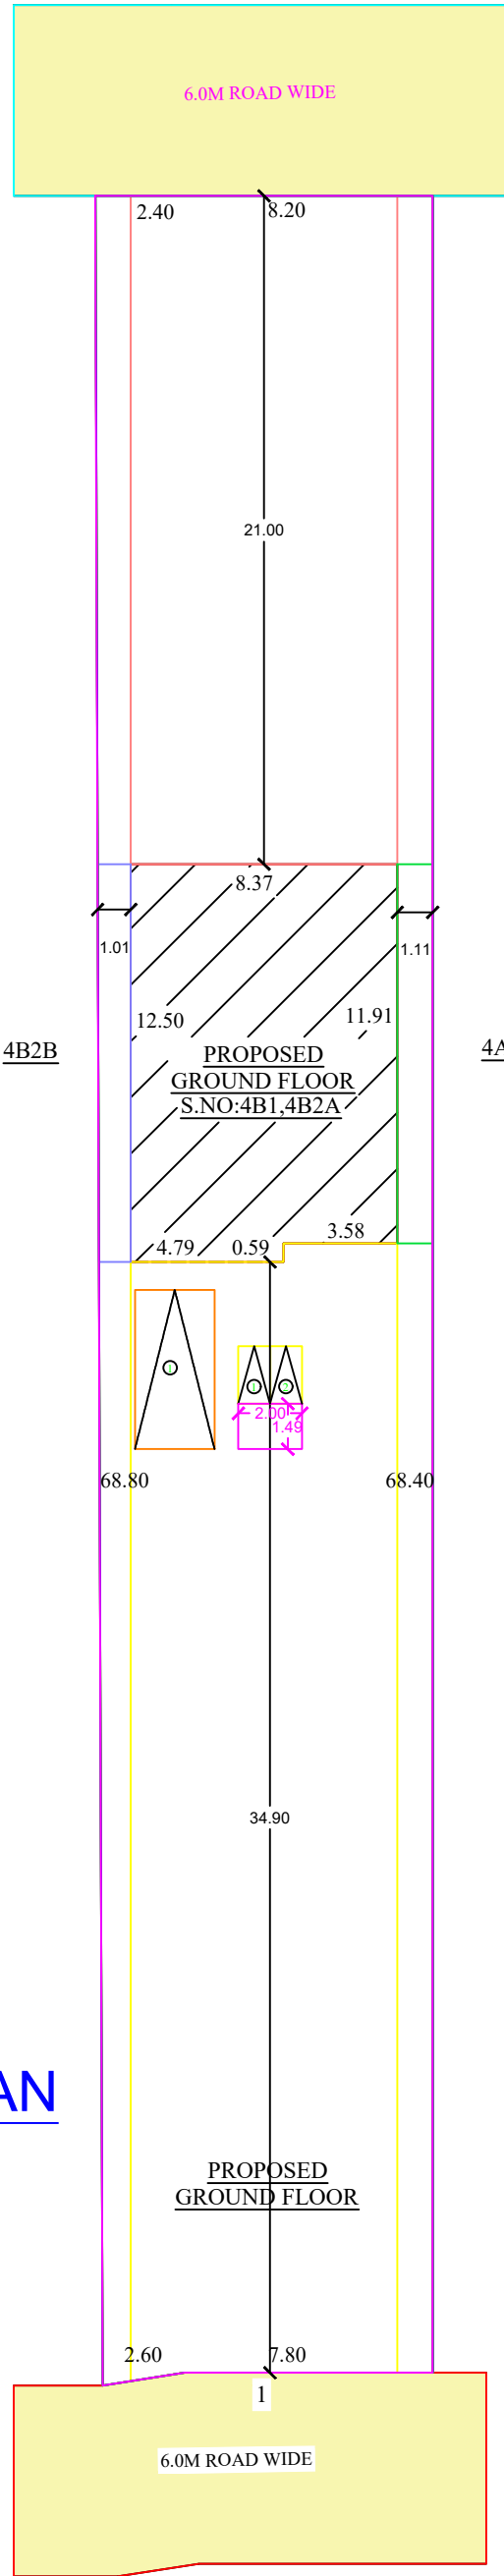

PROPOSED
GROUND FLOOR

LEGEND

PARKING DETAILS

DESCRIPTION	REQUIRED	PROVIDED
CAR PARKING SPACE	1	1
TWO WHEELER PARKING SPACE	0	2

F.S.I = 102.53 / 717.69 = 0.123

PLOT COVERAGE = 102.53 / 717.69 X 100 = 14.29 %

ALL DIMENSION ARE METER
SCALE 1: 100

SCHEDULE OF JOINERIES:

Short.ct	Description	Dimension(m)
M.D	Main Door	1.07 x 2.13
D	Door	0.91 x 2.13
D1	Toilet/bath Door	0.76 x 2.13
W	Window	1.52 x 1.52
W1	Window	1.21 x 1.21
W2	Window	0.91 x 1.21
K.W	Kitchen Window	1.21 x 1.21
V	Ventilator	0.91 x 0.91

Note:

- Waste water used for kitchen garden purpose
- Solar water heater to be Provided
- Exhaust fan used for kitchen
- Rain water Storage Tank to be Provided
- Septic tank dispersion trench to be Provided
- Excluding corridor & staircase 5% of Plinth Area.
- Fire Resistance to be provided
- Emergency alarm to be provided
- Drinking water to be provided
- Solid waste tub to be Provided
- Waste water from recycled water tank & Trench connected to sullage disposal tank.
- 'U' traps provided in septic tank to prevent curb breeding of mosquitoes.

SL.NO	DESCRIPTION	Sq.ft	Sq.mt
1	Area of site		
Super Imposed plot Area		7722.34	717.69
Document Area		7154.95	664.96
FMB/PLR Plot Extent		7154.95	664.96
2	Ground Floor	1103.22	102.53
3	vacant Area	1656.54	615.16

Applicant

OWNER NAME : Mrs.SUKANYA W/O RAJAVEL

Er. A. VENKATESAN M.E.,
SK BUILDERS
NO:3 MDR Building
Ulzhavar Santhai Corner
Pudukkottai - 622 001
Cell : 80153 84650
Email:er.venkatesana@gmail.com

Er.A.VENKATESAN M.E.,
SK BUILDERS
NO:3 MDR Building
Ulzhavar Santhai Corner
Pudukkottai - 622 001
Cell: 80153 84650
Email:er.venkatesana@gmail.com