


PLAN SHOWING THE PROPOSED CONSTRUCTION OF A RESIDENTIAL BUILDING IN S.NO : 228/75, PATTA No:1292,

AT ERWADI GROUP, VILLAGE & PANCHAYAT, KADALADI UNION, RAMANATHAPURAM DISTRICT.


NAME OF THE OWNER - J.MOHAMED IBRAHIM

SCALE 1:100


all dimensions are in Metre

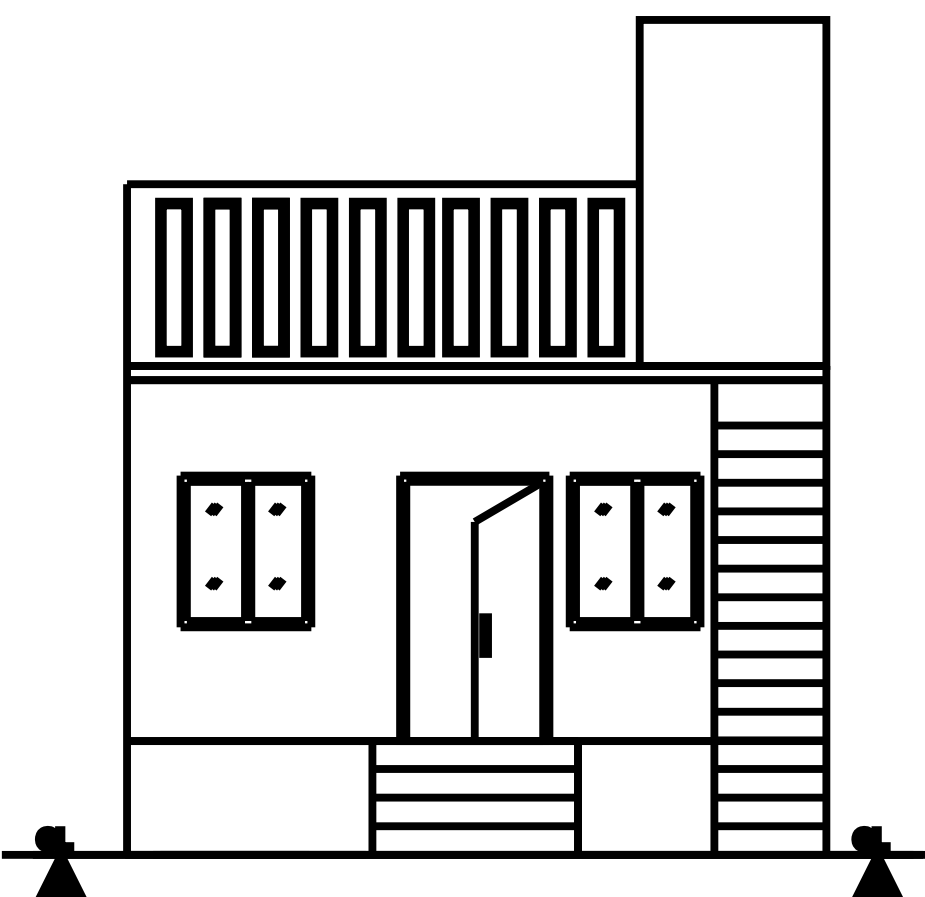


FRONT ELEVATION

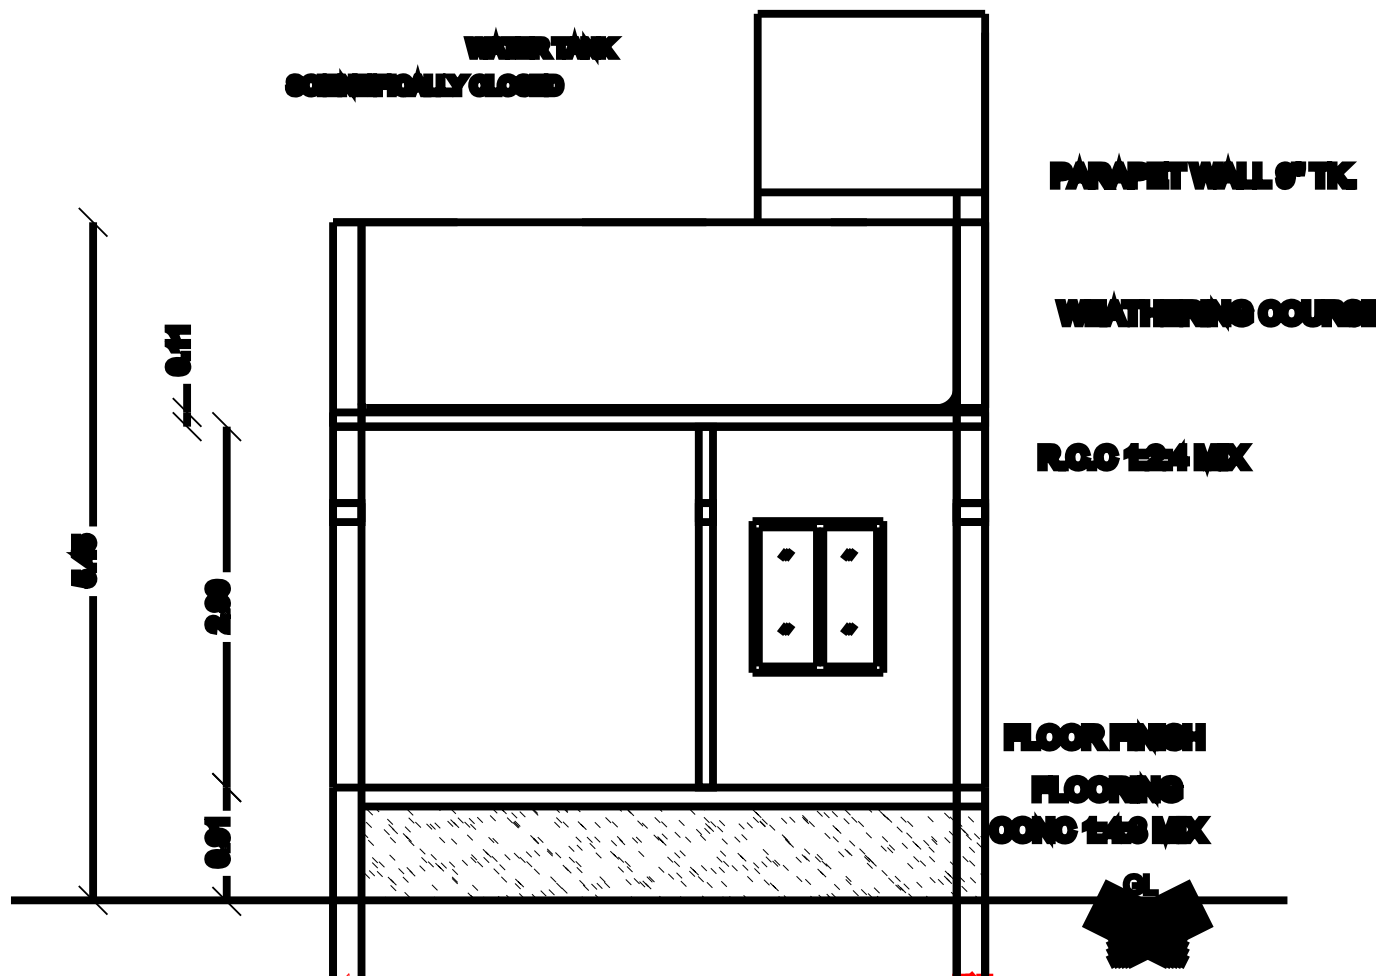


SECTION "A-A"

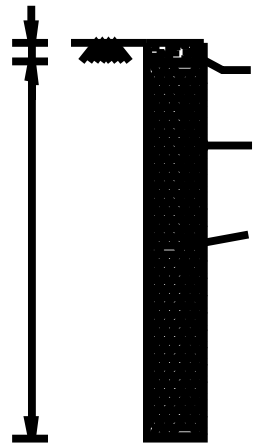


PERCOLATION PIT

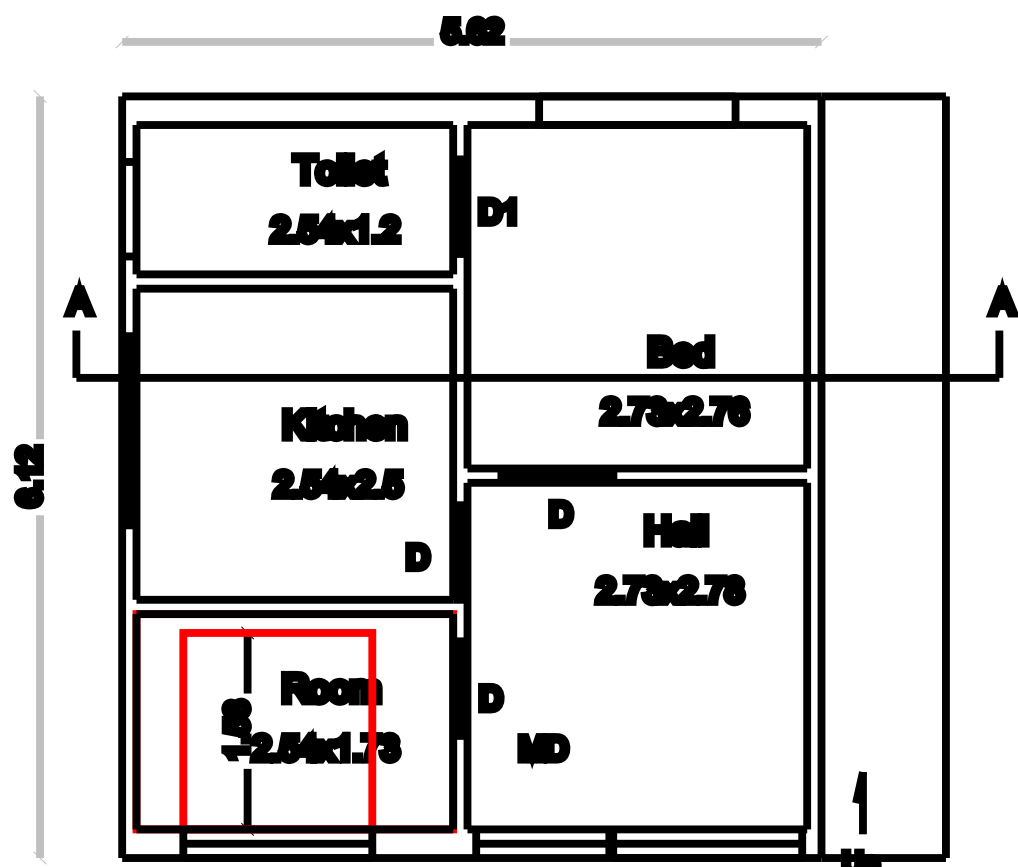


GROUND FLOOR PLAN

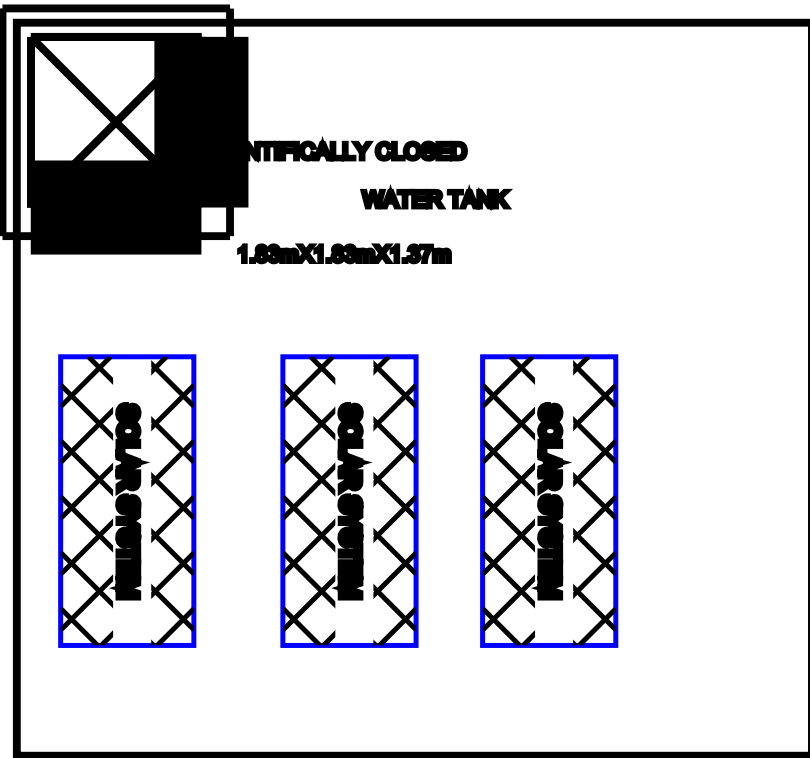




TERRACE FLOOR PLAN

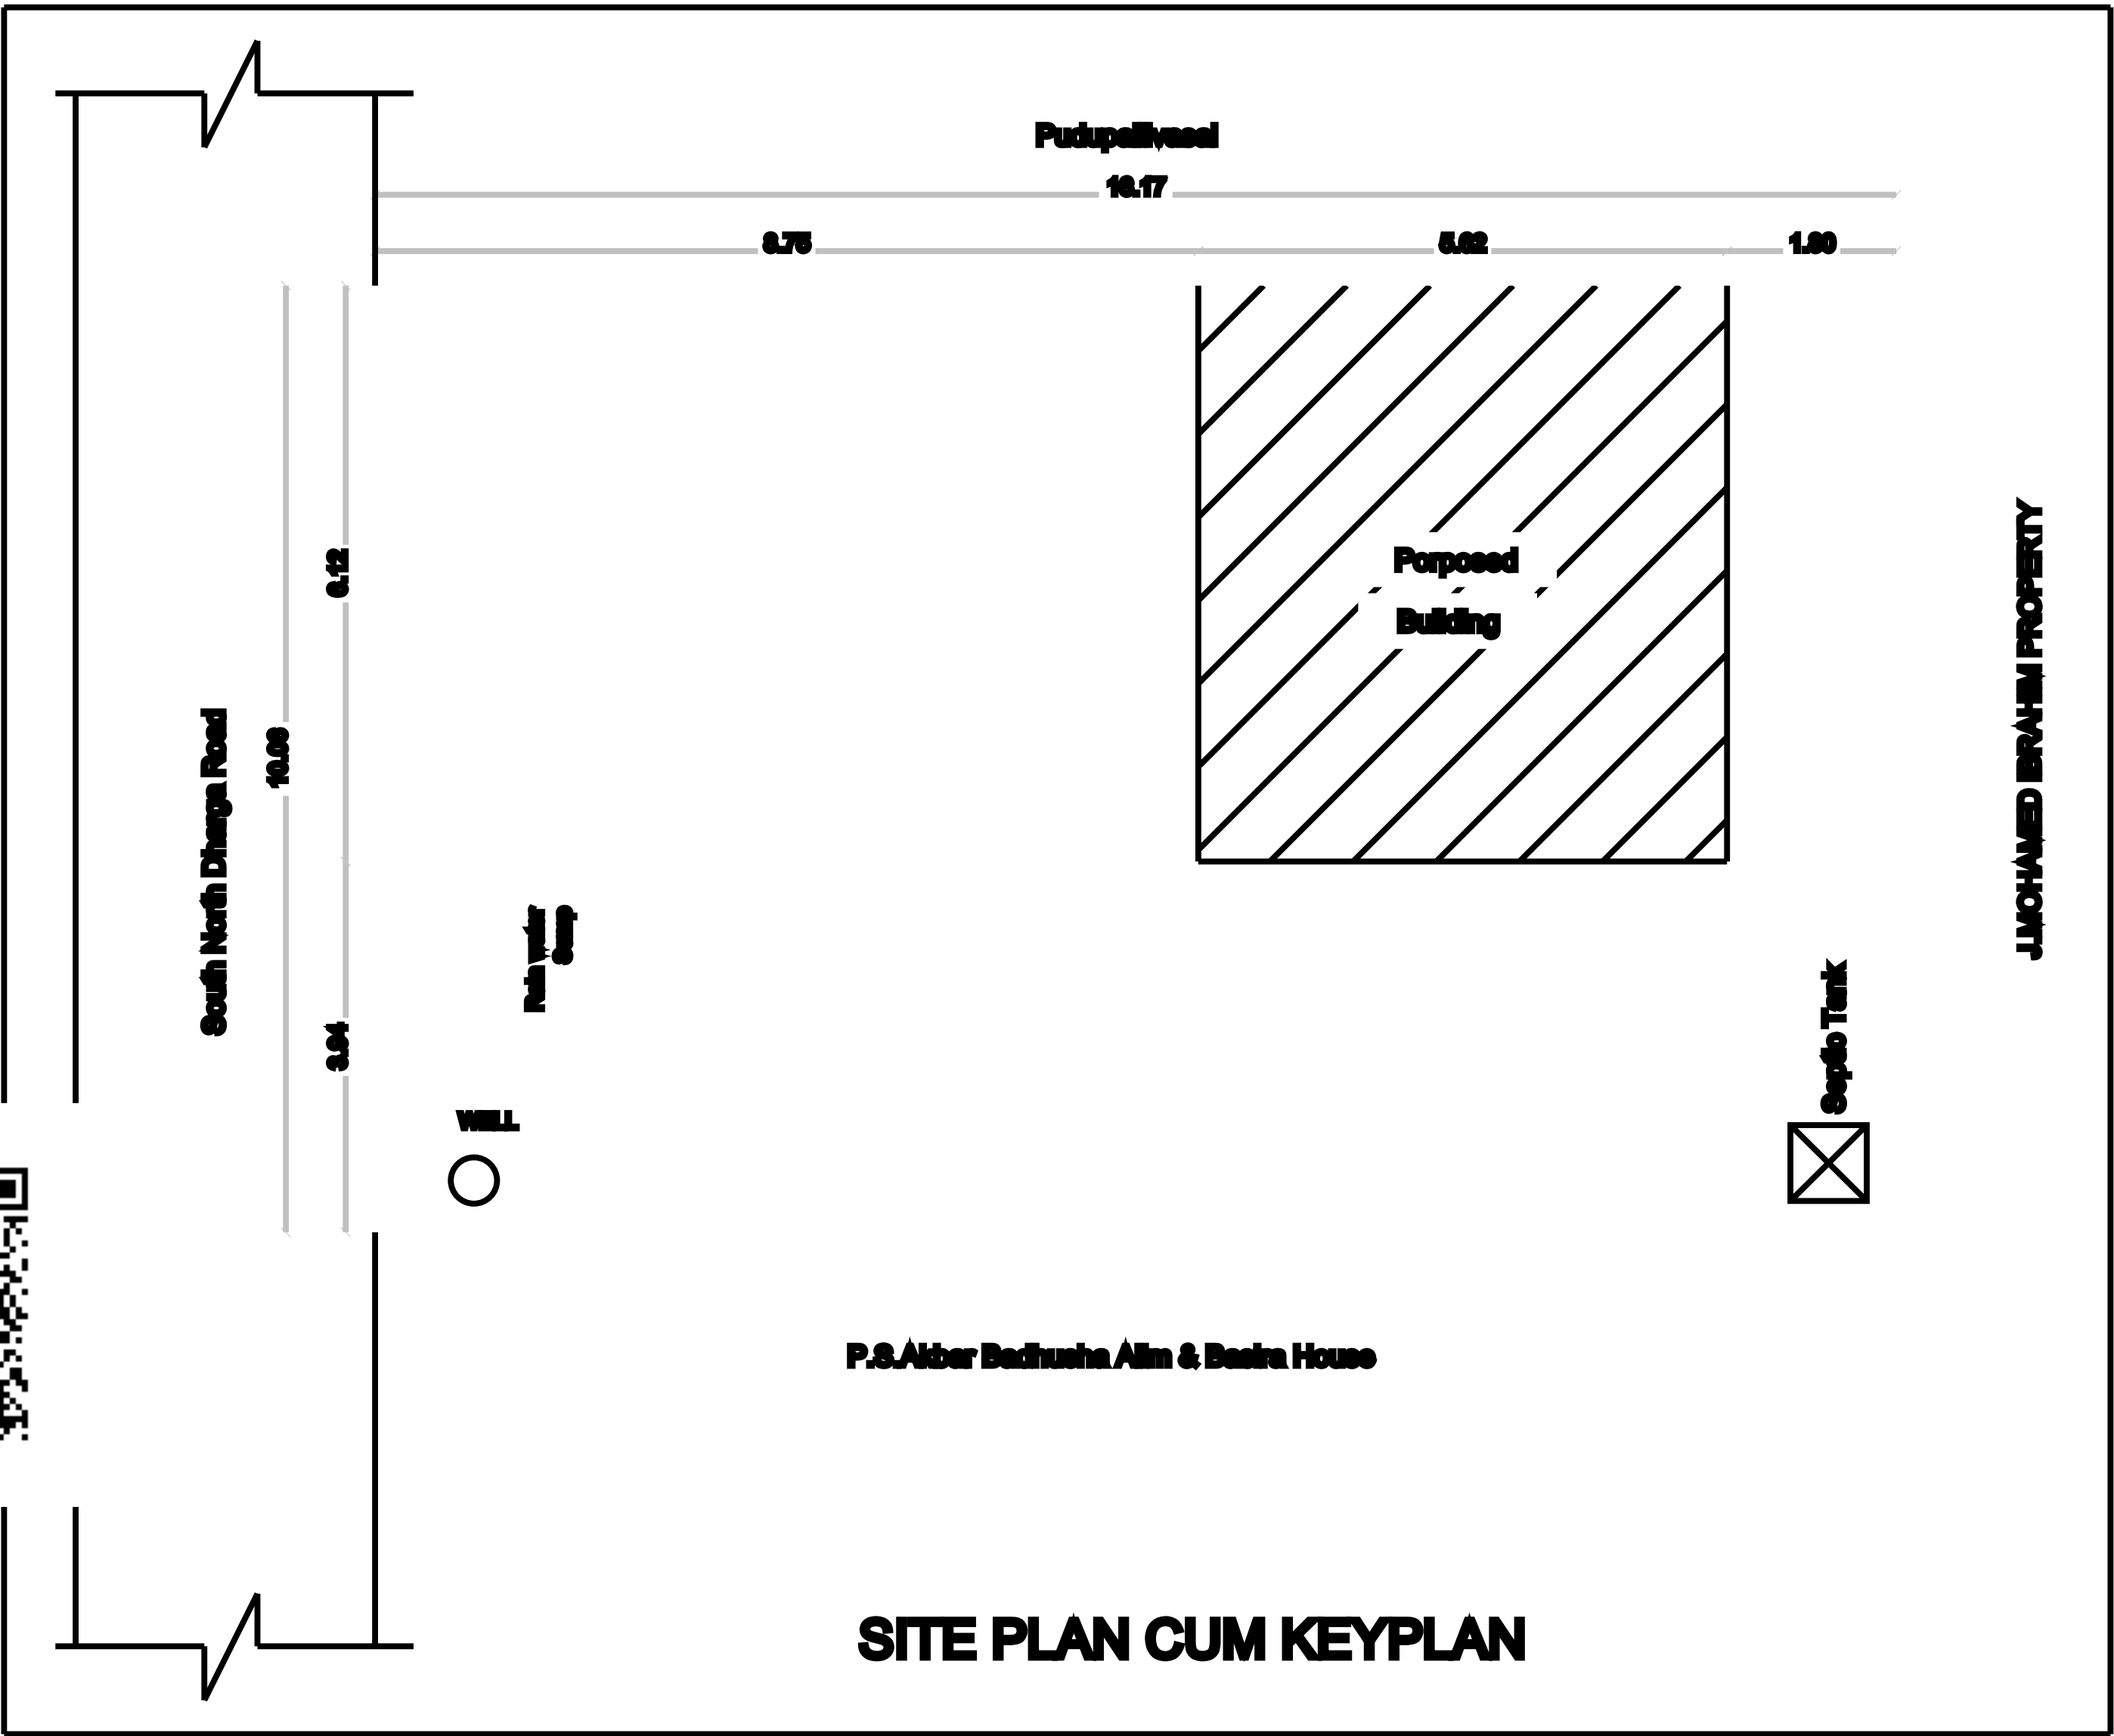




SITE PLAN CUM KEYPLAN

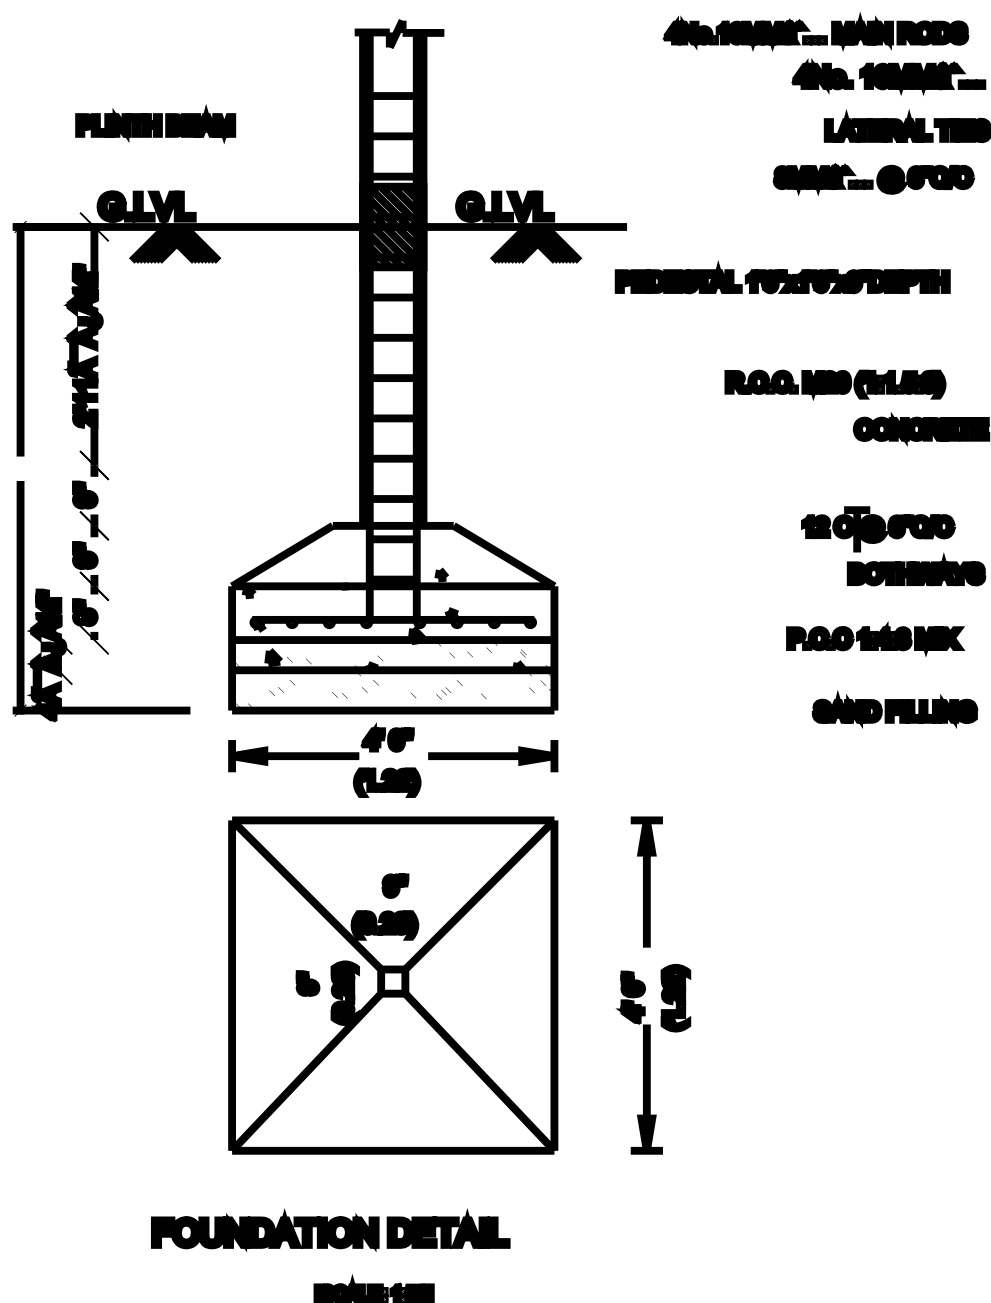

FOUNDATION DETAIL

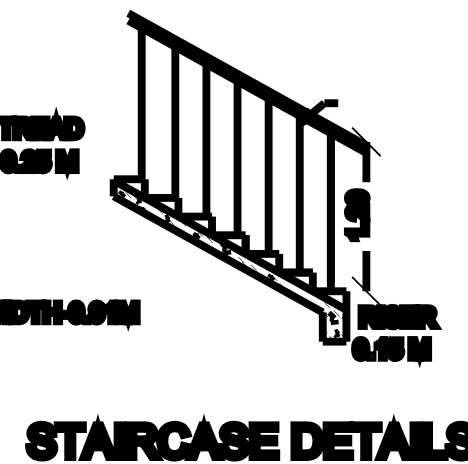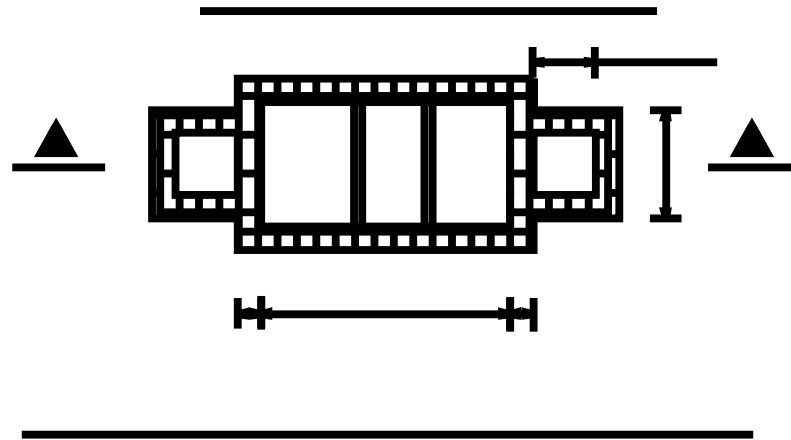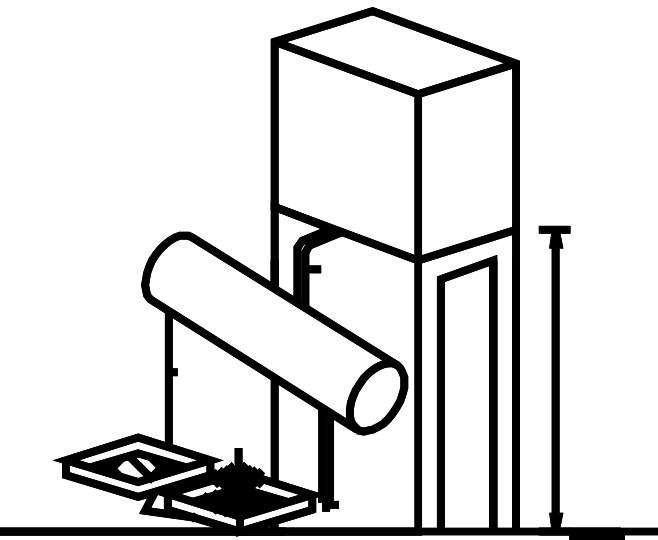

STAIRCASE DETAILS

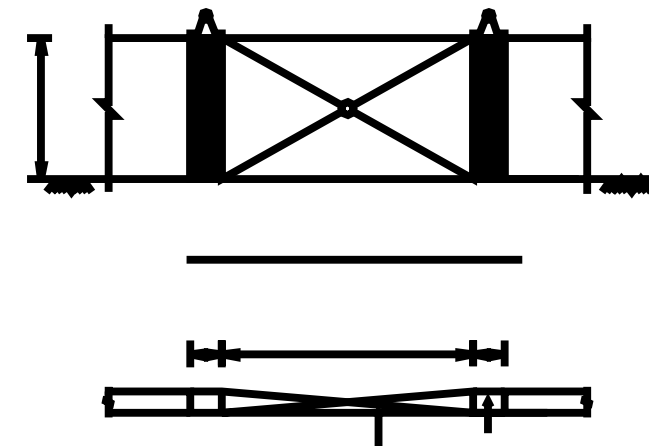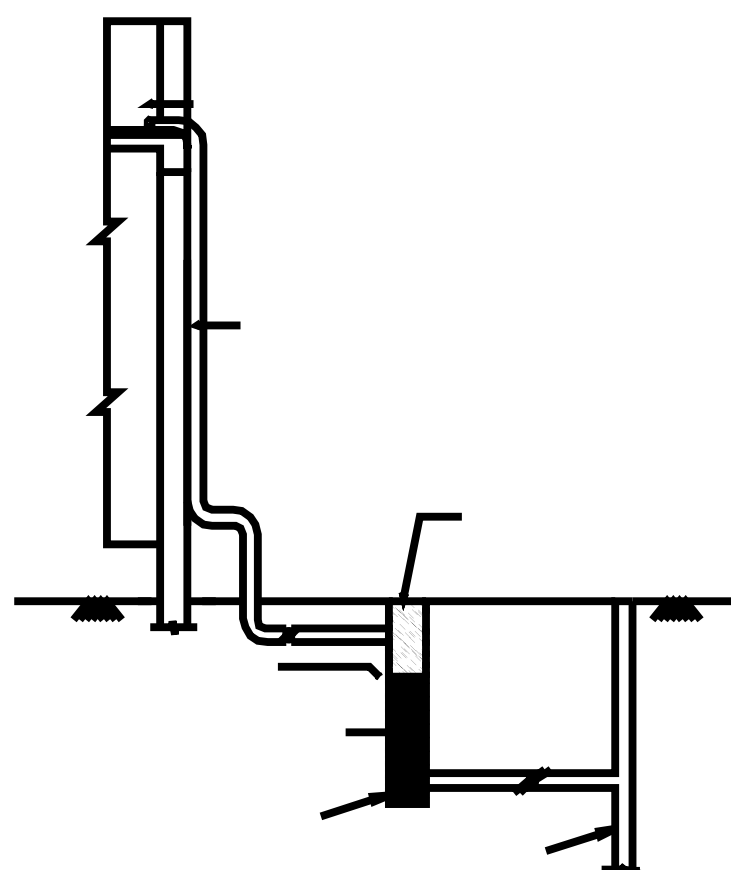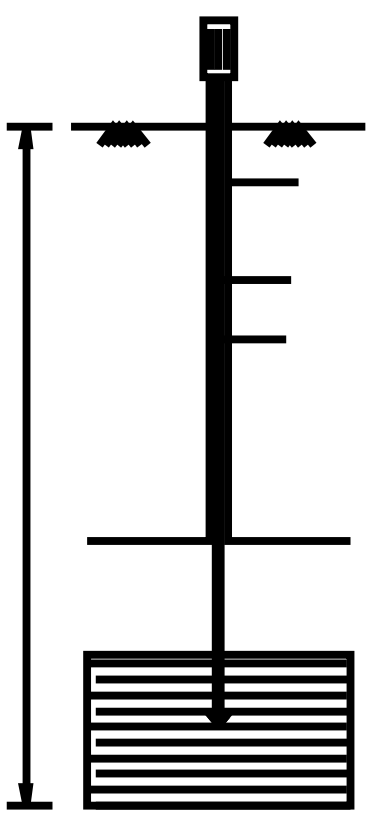

SCHEDULE OF JOINERY

M.D	=	Main Door	=	1.07 x 2.10
D	=	Door	=	0.91 x 2.10
D 1	=	Door	=	0.76 x 2.10
W	=	Window	=	1.30 x 1.20
V	=	Ventilator	=	0.81 x 1.00

COLOUR INDEX

PROPOSED	
ROAD	
SITE BOUNDARY	

AREA DETAILS :	Sq.m	Sq.ft	Total Construction FSI Area In Sq.m.
Total Land Area	162.68	1751.09	
Proposed Ground Floor Area	34.39	370.00	34.39
Vacant Land Area	128.29	1381.09	
FSI= 0.21 < 2			34.39

APPLICANT :

LICENSED SURVEYOR

OFFICE USE